

**Legend of Materials:**

**Walls:**

- 1. Facing brickwork to match existing.
- 2. Concrete coping.

**Roof:**


- 3. Flat felted roof.
- 4. Tiles/Slate to match existing.

**Windows:**

- 5. White timber windows to match existing.



**Drainage:**

- 6. UPVC Gutter and downpipe (black) to match existing.

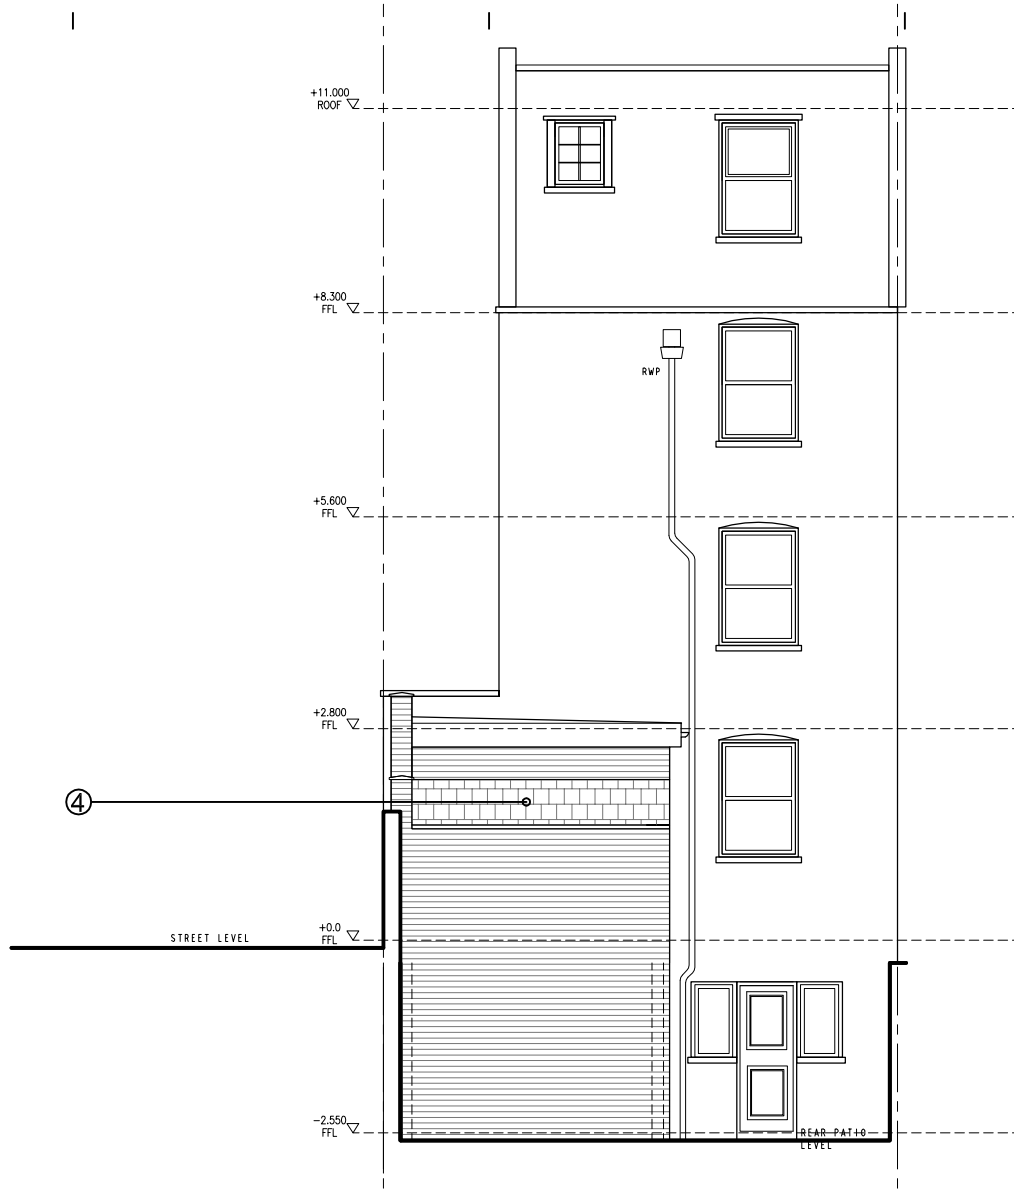


**3A** PROPOSED REAR ELEVATION

SCALE 1:100

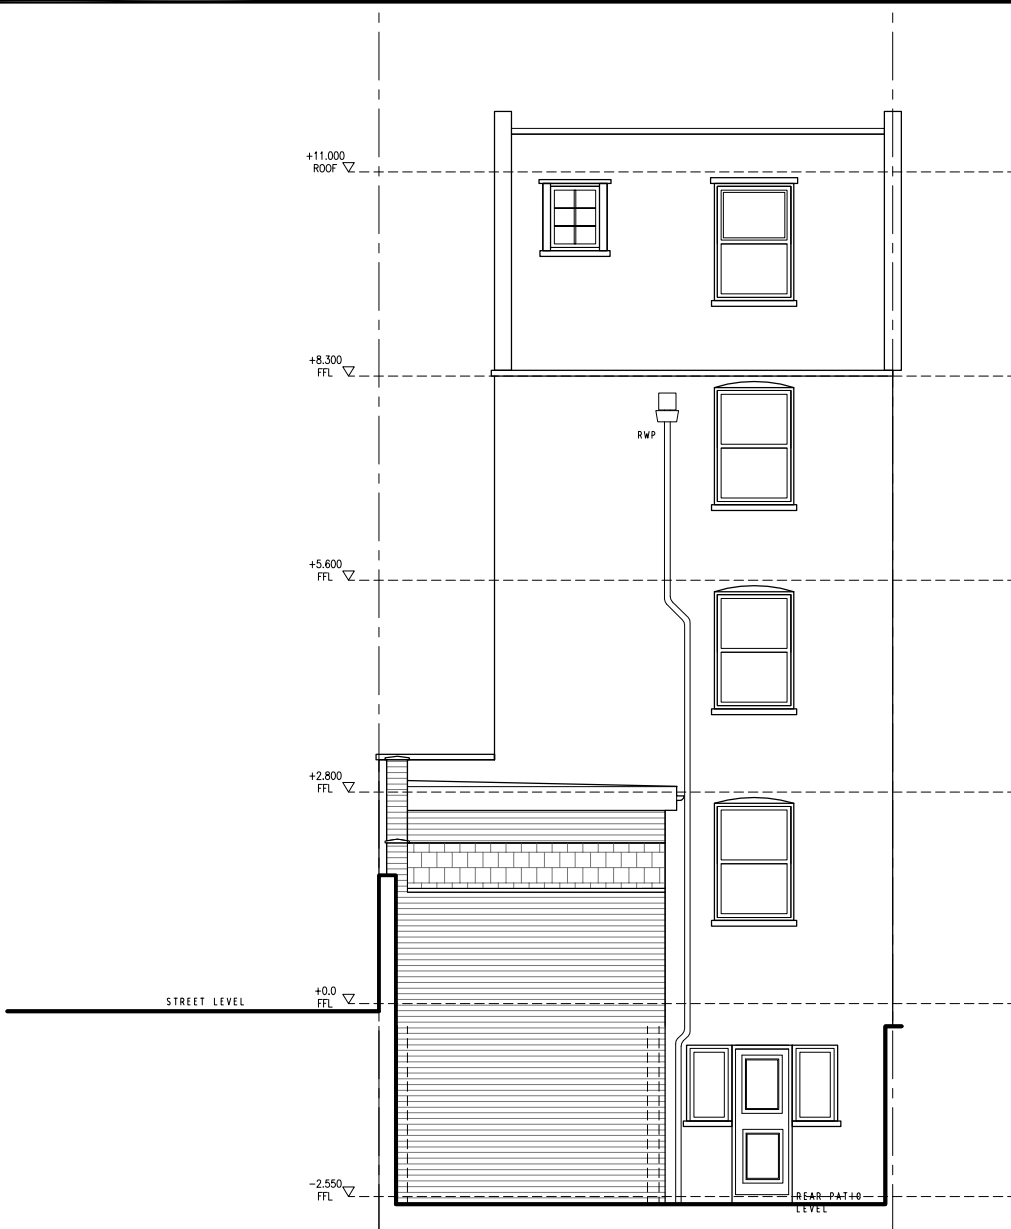 

**7A** EXISTING REAR ELEVATION

SCALE 1:100

 

-	Client		Project Number	13-103	Drawing Number	
	Project Title	148 Camden Street, London, NW1 9PA	Drawing Title	Existing and Proposed Rear Elevation	Scale	1:100 (A3)
			Date	21/05/13	Sheet No.	13-103-111
			Revised	13/03/15	Rev.	A
			Rev Date	11/03/15	Description	Drawing updated
			Rev By	NP	Ckd By	SK
			Status	-		