


EXISTING SOUTH EAST ELEVATION

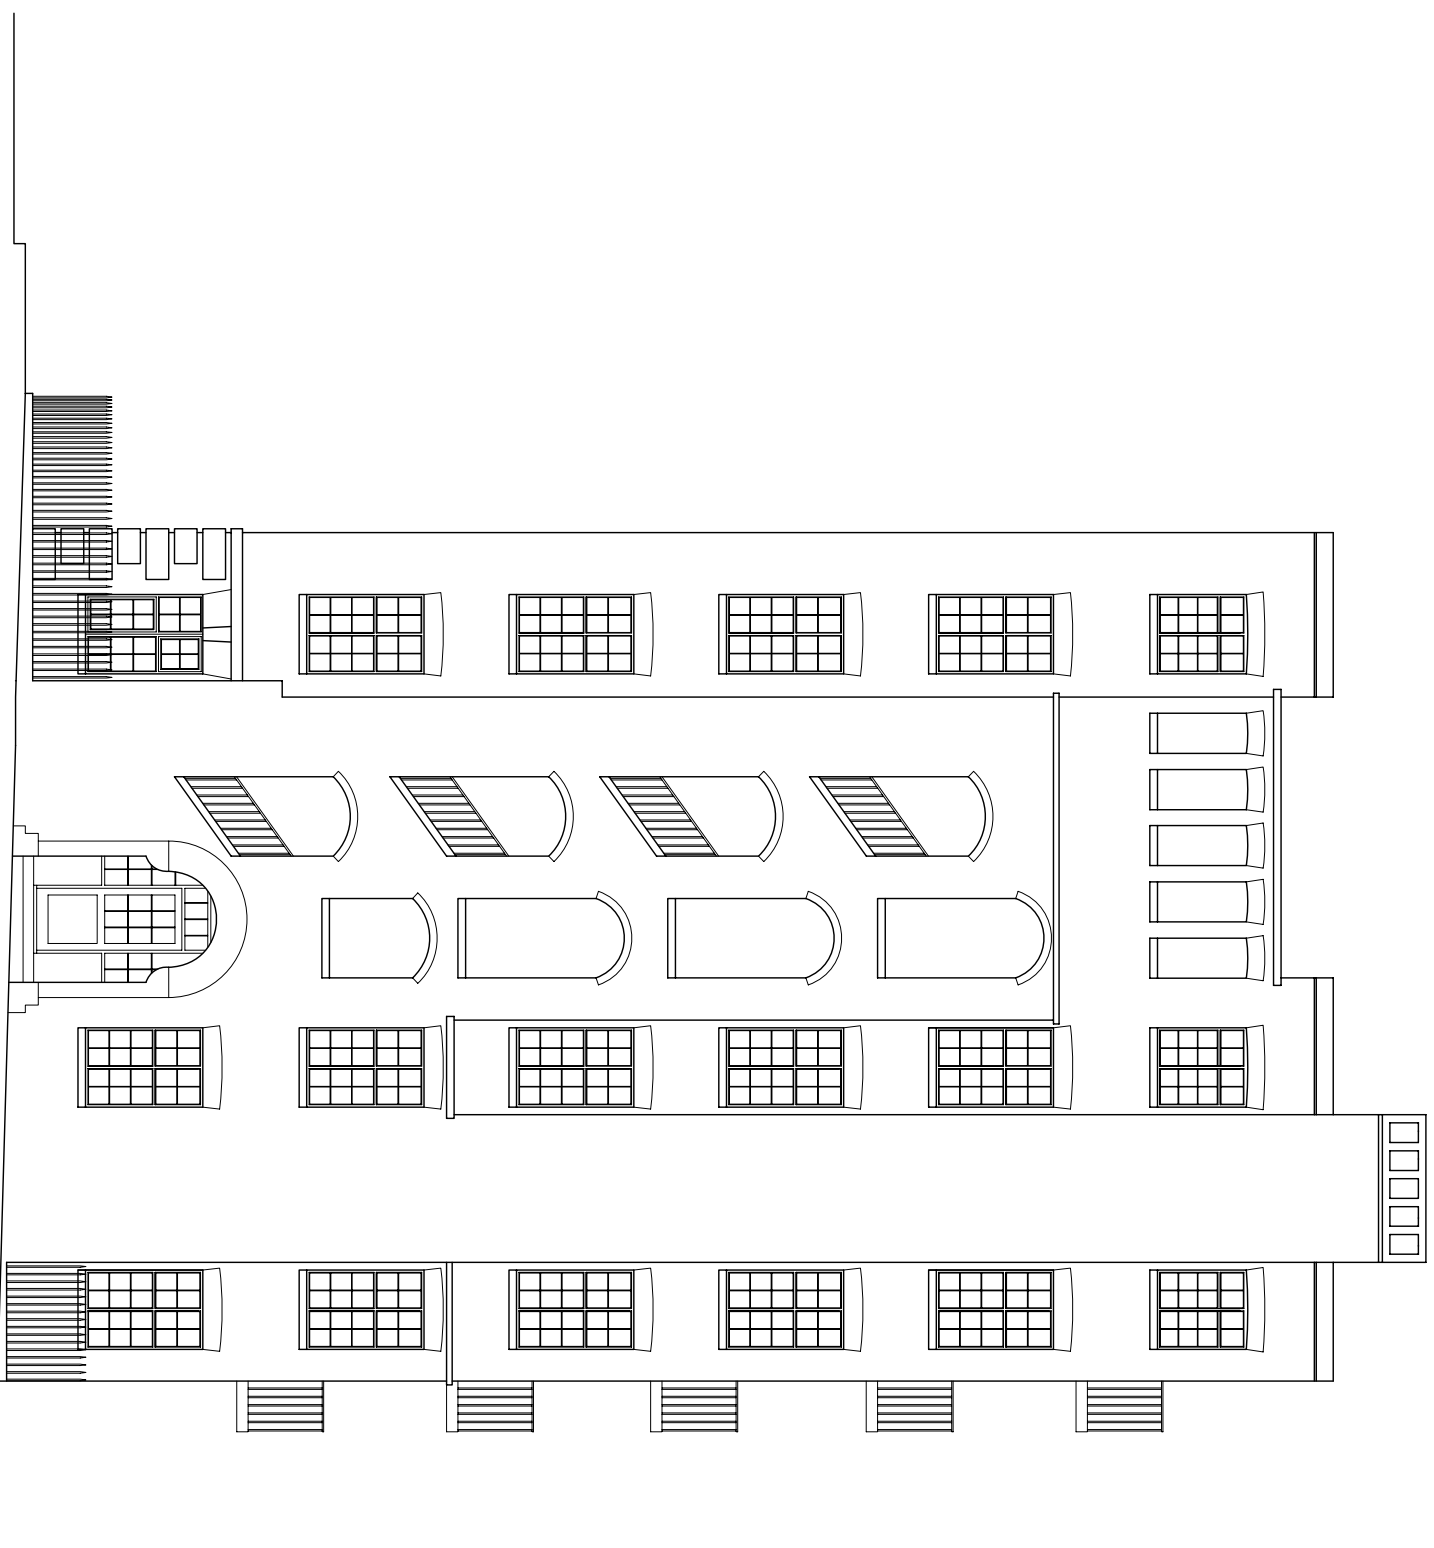

EXISTING EAST ELEVATION

revisions
project 1 Gratton Chambers Gratton Place NW1 1LN
client Granger Residential Management Ltd
drawing title Existing SE & E Facing Elevations



true associates ltd
 media house
 1 Kilburn Lane
 London W10 4AE
 Tel: 020 7252 2222
 email: true@trueassociates.co.uk

date Aug 2011 number H9410P/A/547001
 scale 1:100 @A3 revision -