


EXISTING NORTH WEST ELEVATION

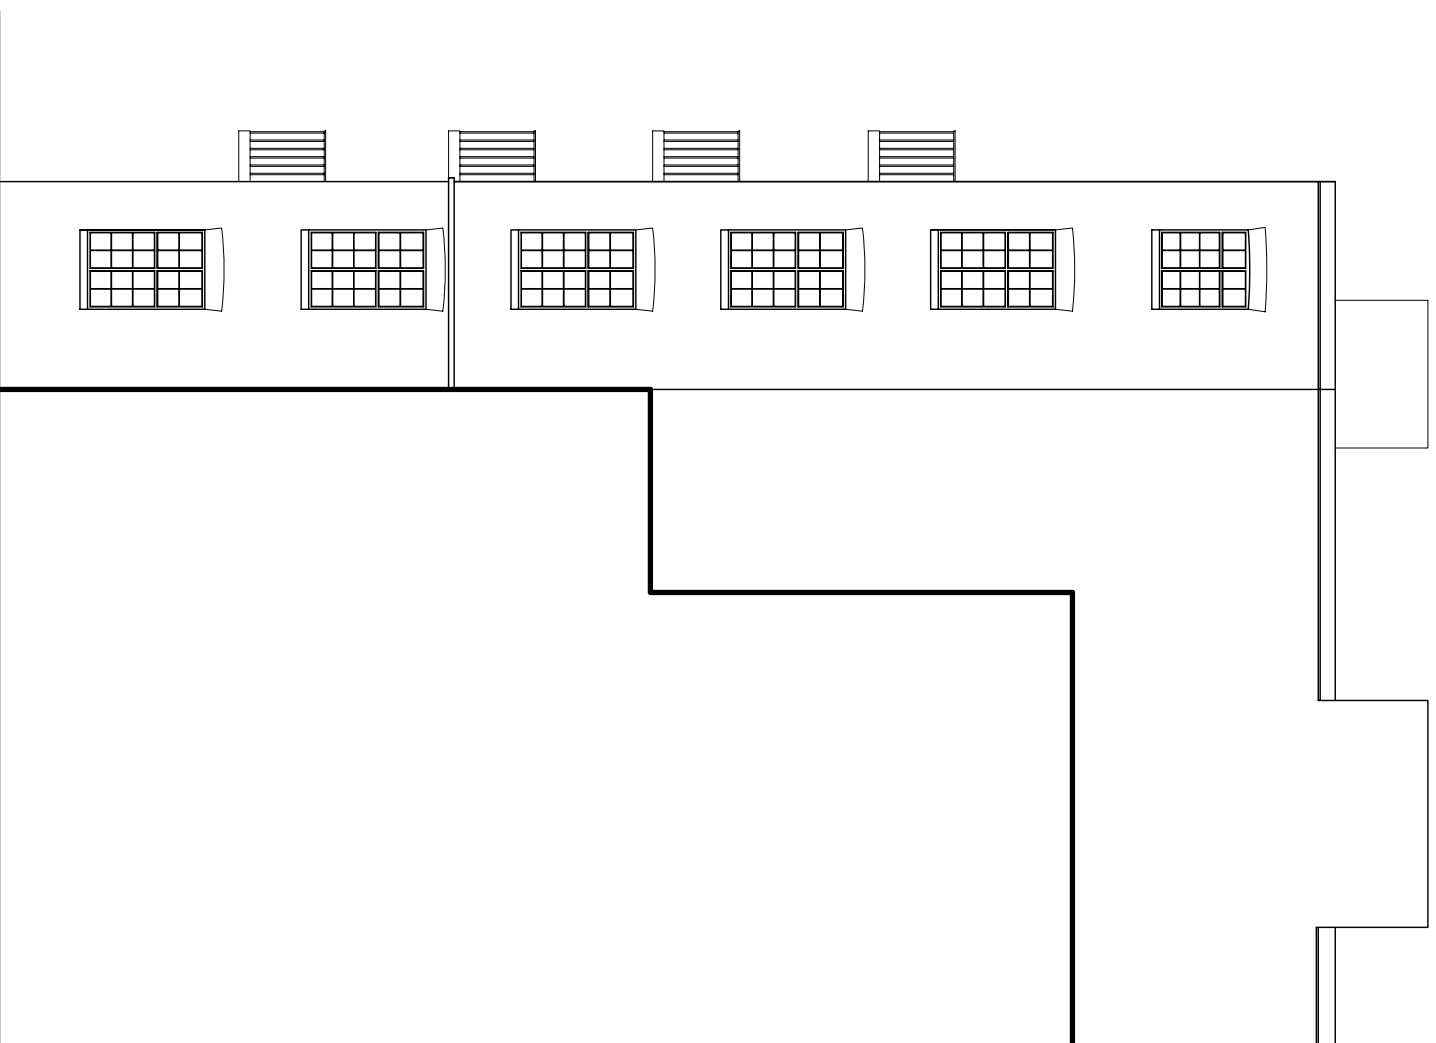

EXISTING SOUTH WEST ELEVATION

revisions
 project
 1 Gratton Chambers
 Gratton Place
 NW1 1LN
 client
 Granger Residential Management Ltd
 drawing title
 Existing NW & SW Facing Elevations



true associates ltd
 media house
 1 Kilburn Lane
 London W10 2AE
 Tel: 020 7222 2222
 email: true@trueassociates.co.uk

date Aug 2011 number H9410P/N/547002
 scale 1:100 @A3 revision -