


Windows marked with an asterisk are to be replaced with new aluminium double glazed windows detailed to match existing windows.
 All bathroom / WC windows to have obscured glass to match existing.

PROPOSED SOUTH EAST ELEVATION

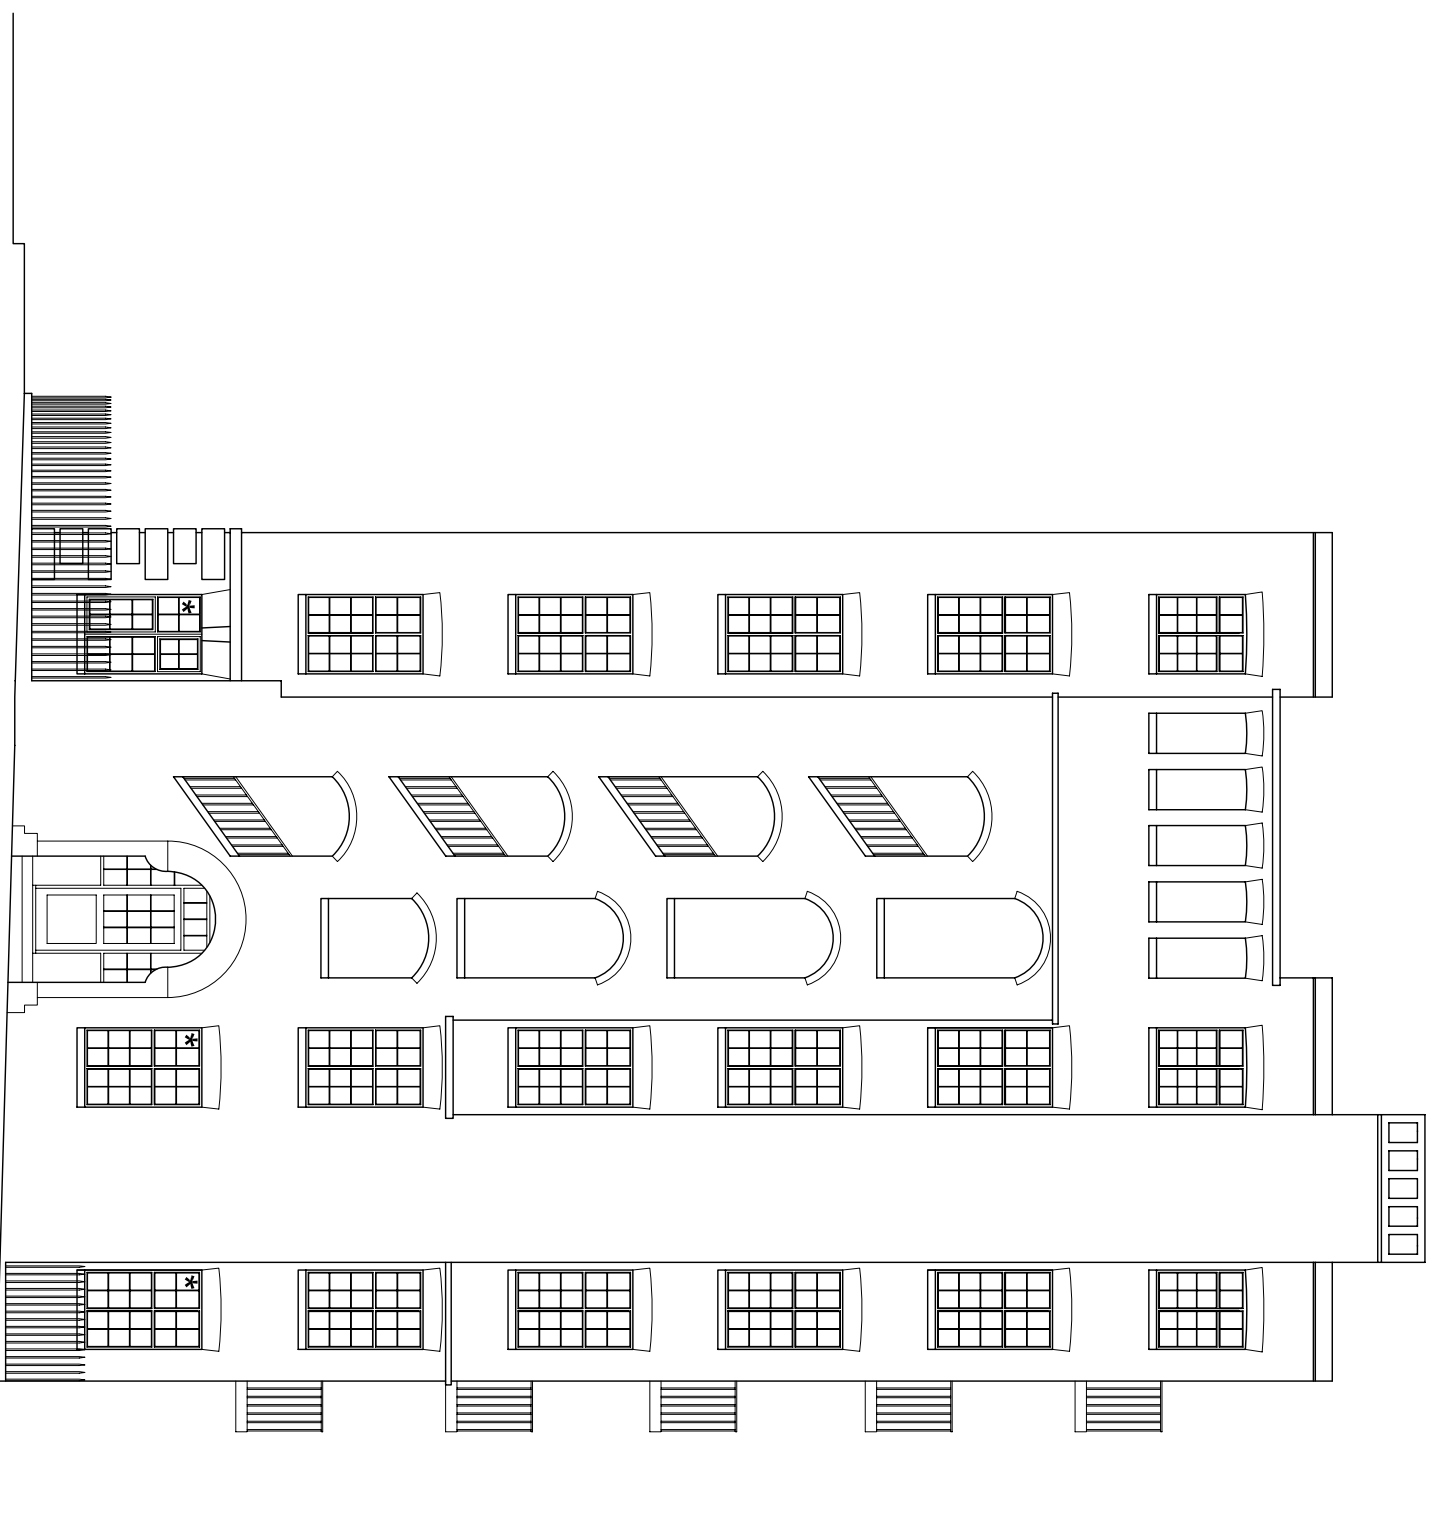

PROPOSED EAST ELEVATION

revisions			
no.	description	date	by

project 1 Gratton Chambers
 Gratton Place
 NW1 1LN
 client Granger Residential Management Ltd
 drawing title Proposed SE & E Facing Elevations



true associates ltd
 media house
 1 Kilburn Lane
 London W10 3AE
 Tel: 020 7424 1111
 email: true@trueassociates.co.uk

date May 2011 number H9410PA/547003
 scale 1:100 @A3 revision -