


Notes:

Unless stated otherwise, all dimensions are in millimetres.

All dimensions to be checked and confirmed on site by contractor and as such are to be his responsibility.



Any errors, omissions or discrepancies on this drawing are to be reported to the architect.

Survey was done on 11.03.2015

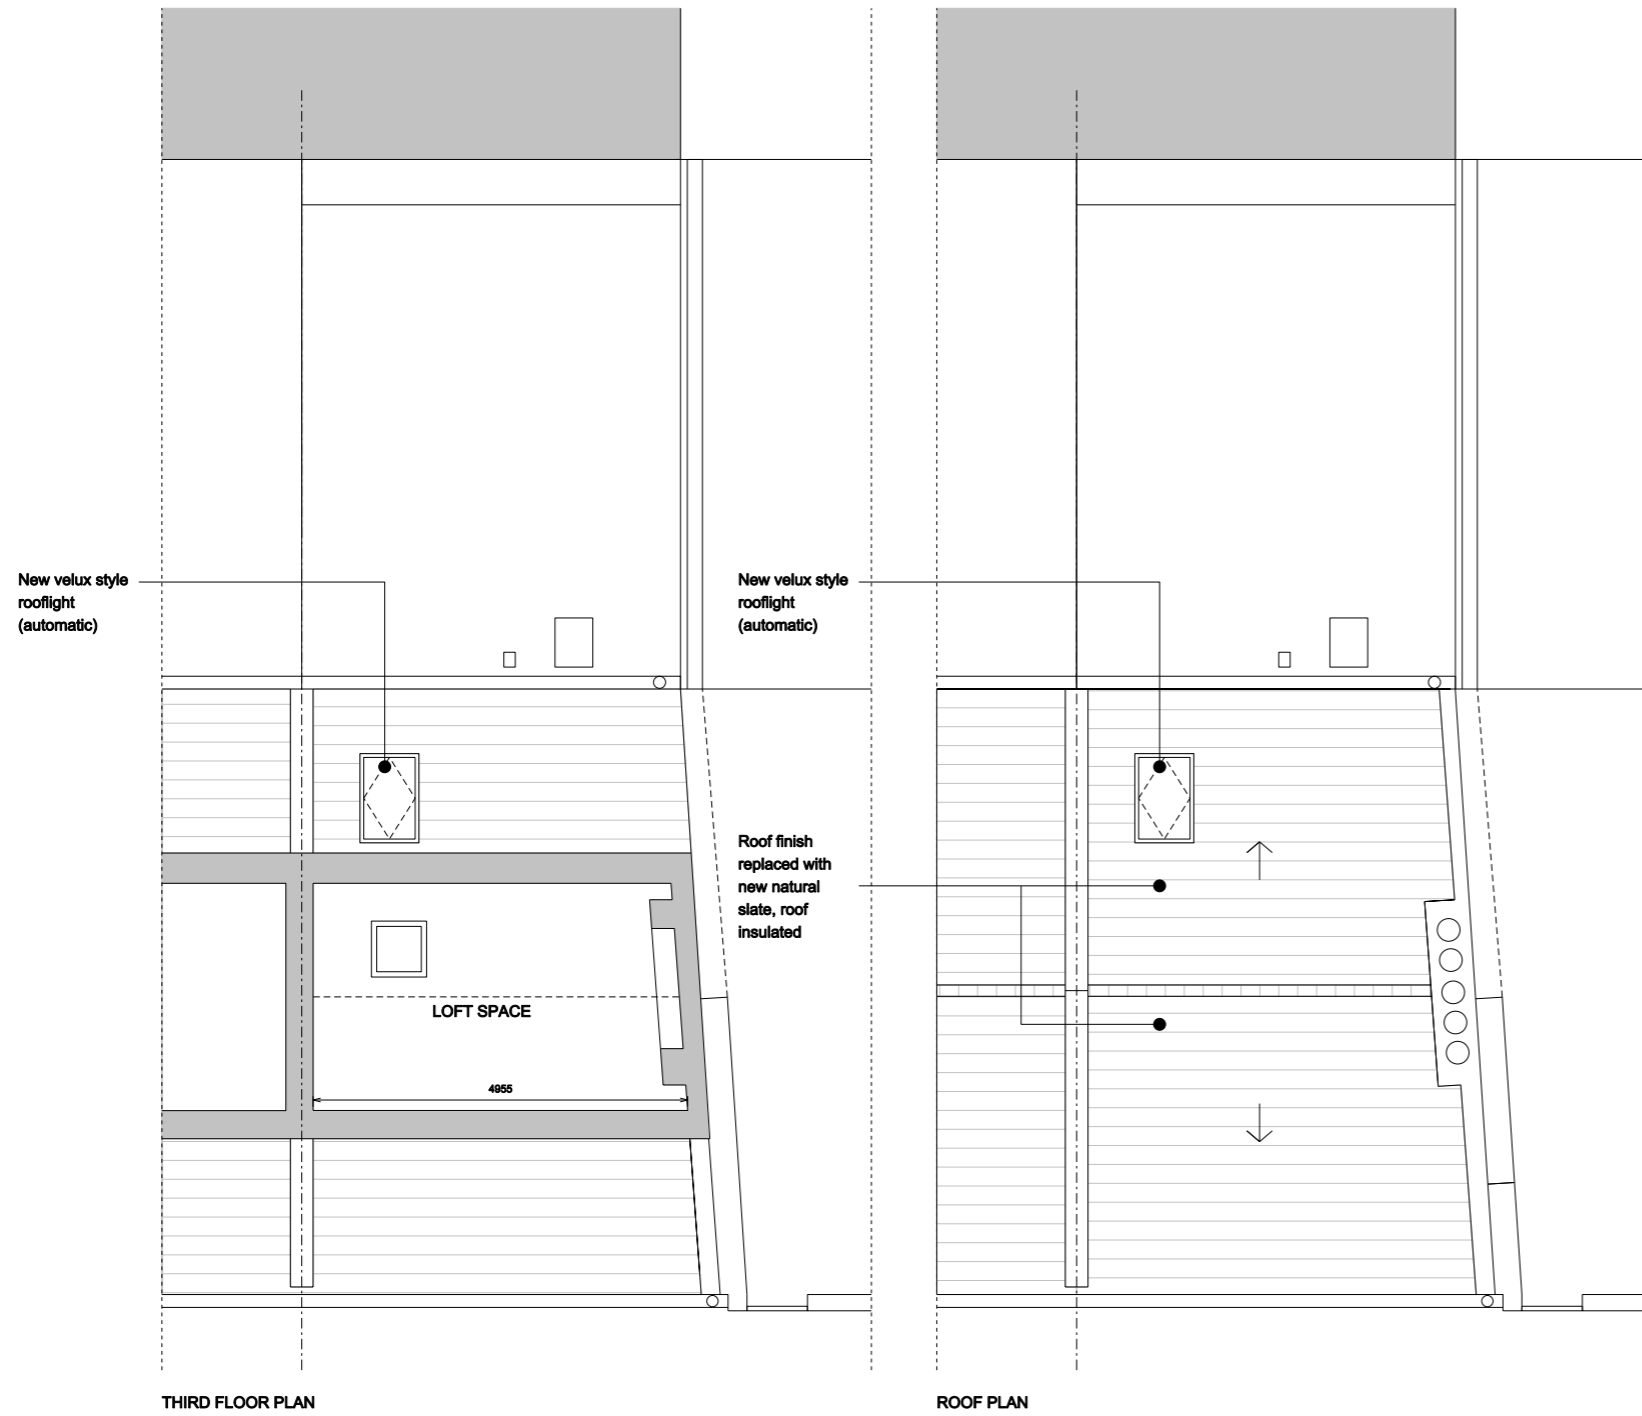

THIRD FLOOR PLAN

ROOF PLAN

  

Rev:

**JOE WRIGHT ARCHITECTS**

t: www.joewrightarchitects.co.uk e: info@joewrightarchitects.co.uk

Client:

Project: 35 Cathcart Street  
Refurbishment Works

Drawing Title: Proposed Drawings  
Plans

Scale: 1:100 @ A3

Date: 05.05.15

Dwg No: 1502-02\_PL\_102

Rev: /