




This drawing is the copyright of Lamberts and may not be reproduced without written consent. Do not scale this drawing. All dimensions to be checked on site before work commences

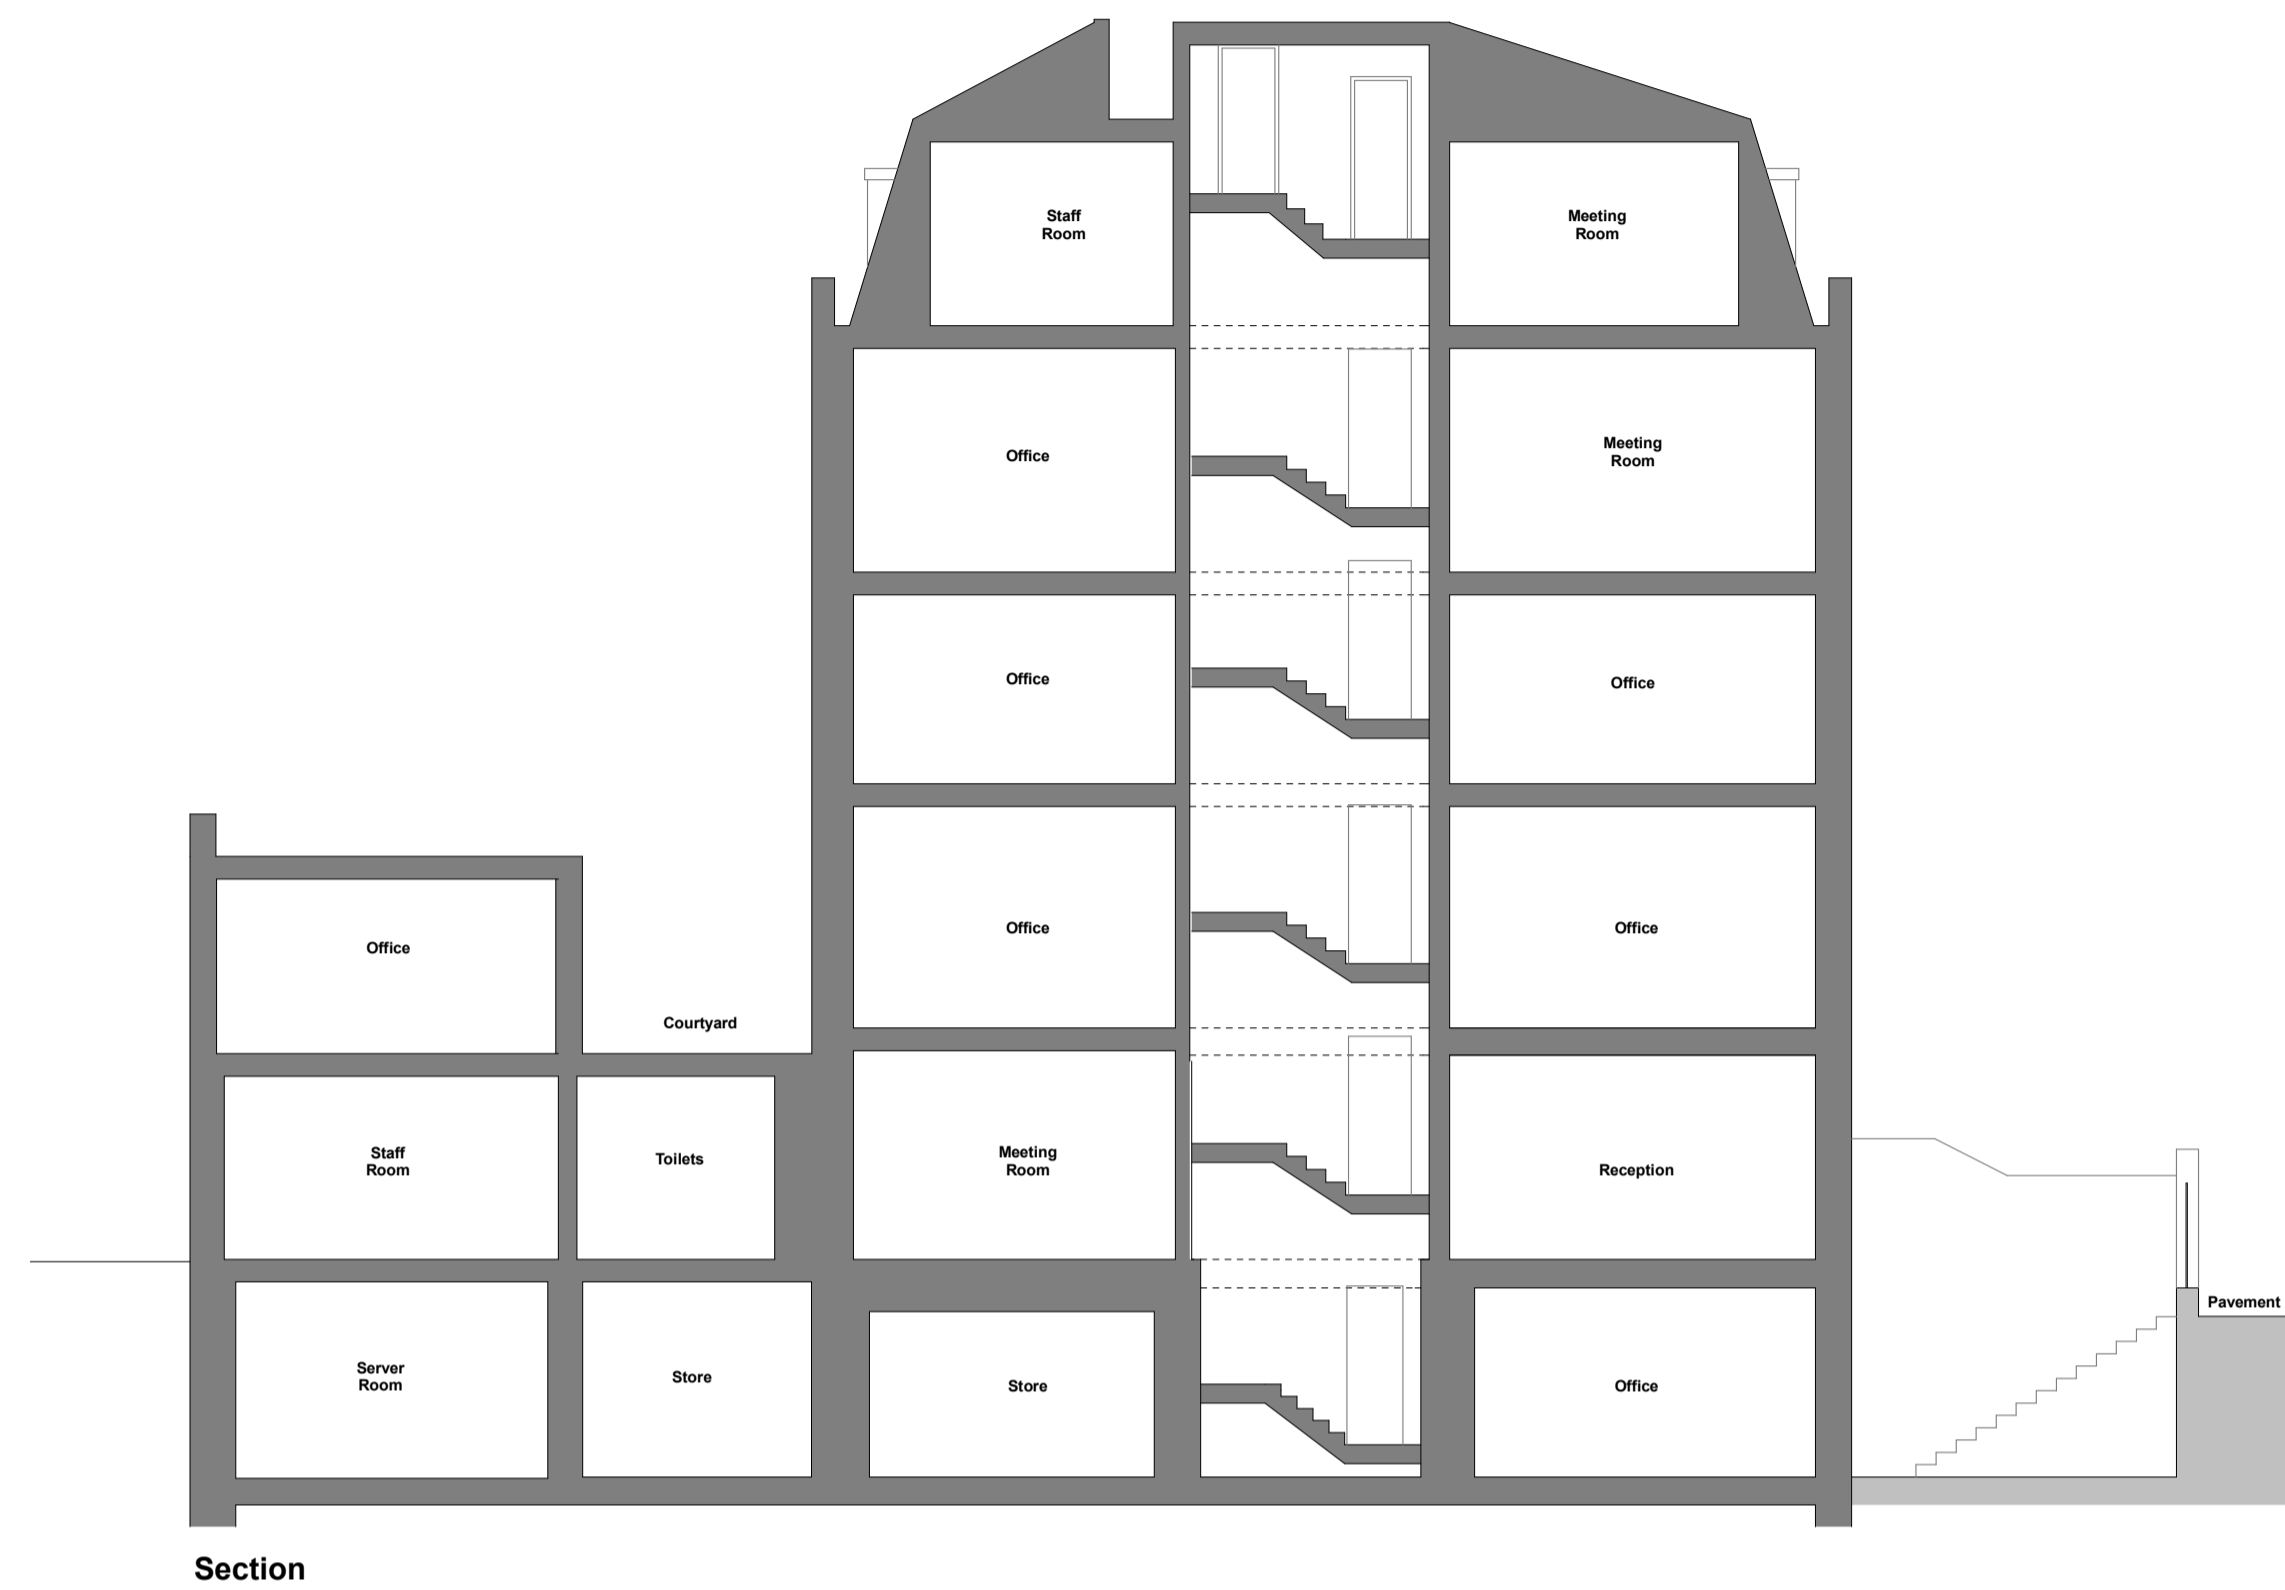

Section

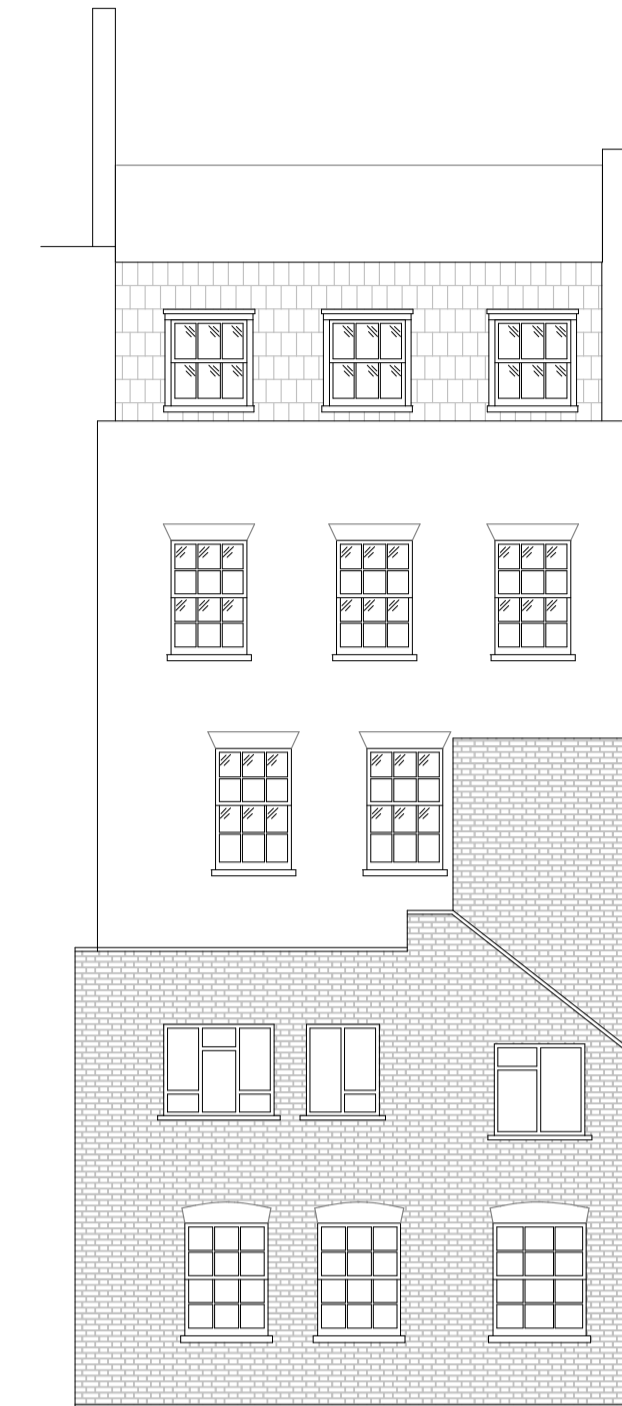


Rear Elevation

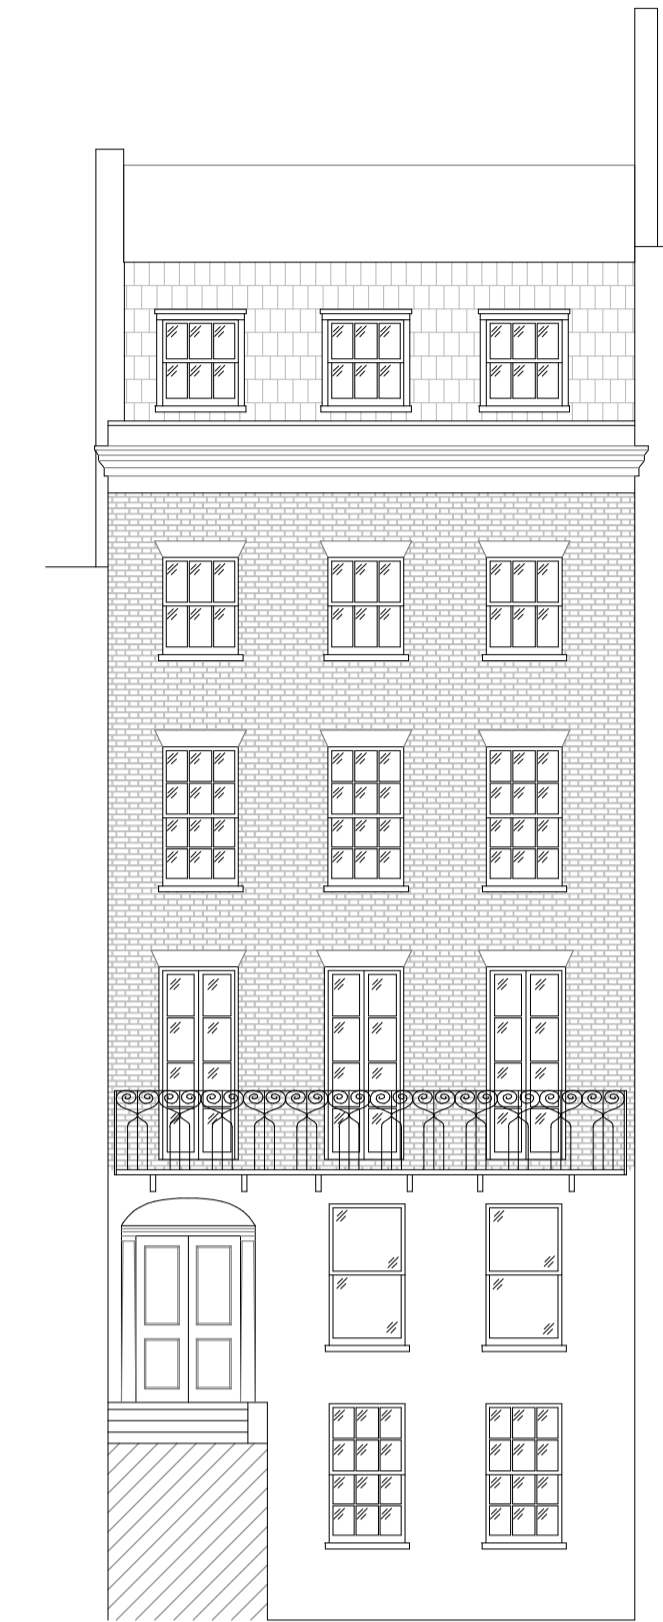


Front Elevation




Courtyard Elevation 1

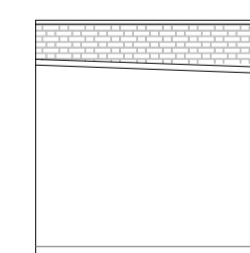


Courtyard Elevation 2

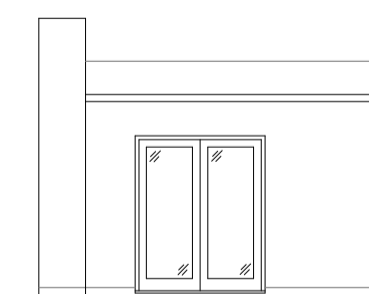

Courtyard Elevation 3

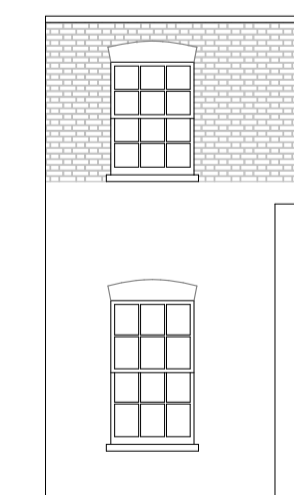

Courtyard Elevation 4

 

TITLE	
Existing Sections and Elevations	
SITE	
9 Lincoln Inn Fields London	
LAMBERTS	
CHARTERED SURVEYORS	
Edward House 2 Wakley Street	
London EC1V 7LT	
tel: 020 7837 8110	fax: 020 7833 9425
e-mail: post@lambertsurv.co.uk	
DATE	SCALE
April 2015	1:100@A2
DRAWN BY	DWG NUMBER
TSM	87405/EEL01