




This drawing is the copyright of Lamberts and may not be reproduced without written consent. Do not scale this drawing. All dimensions to be checked on site before work commences

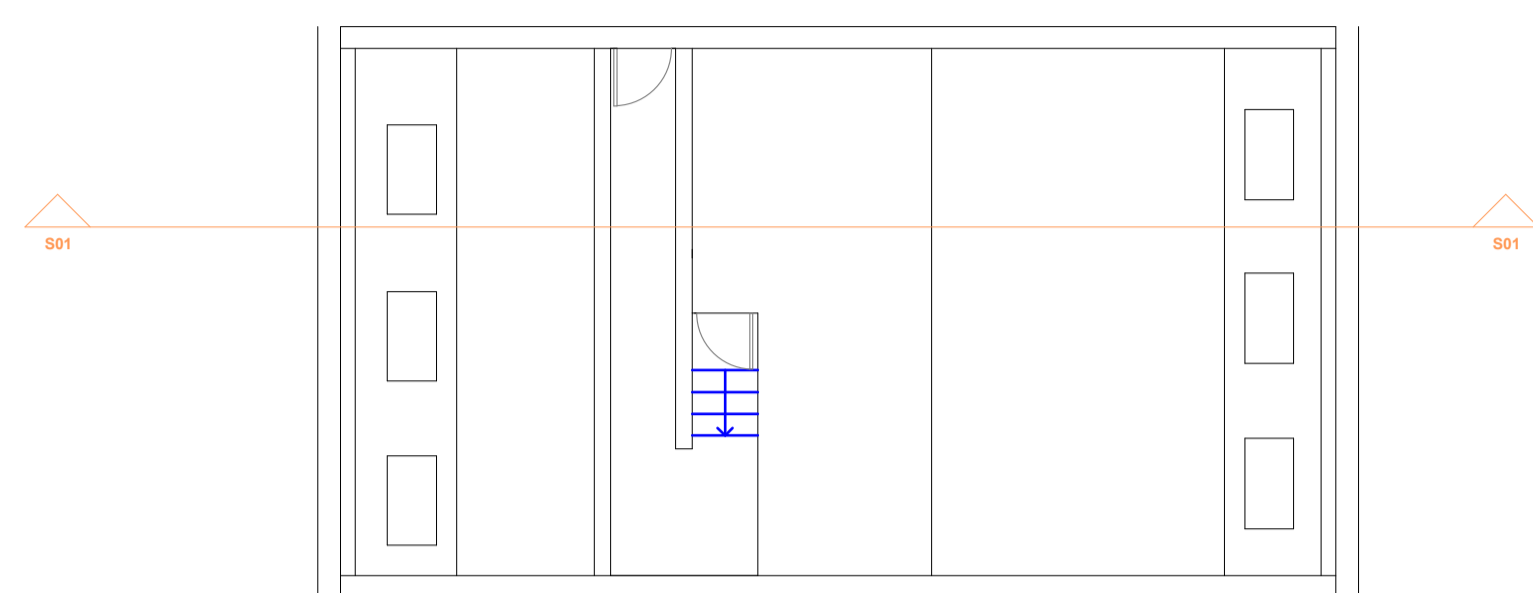


Roof

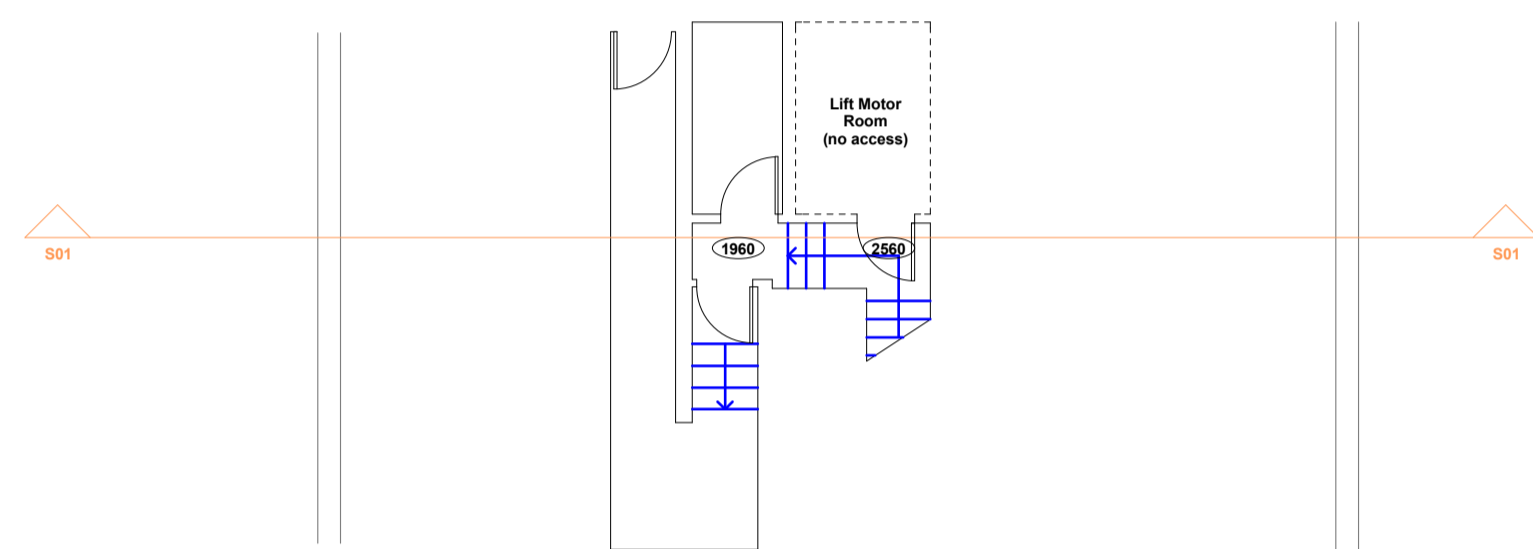


Fifth

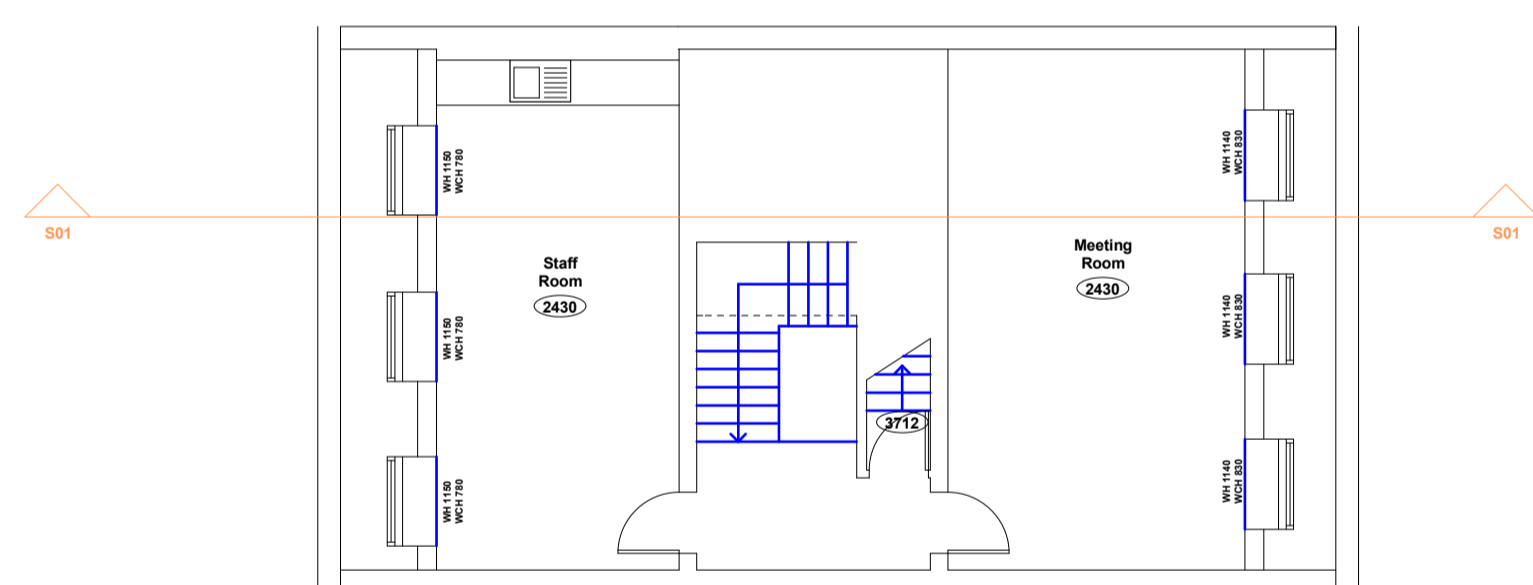


Fourth

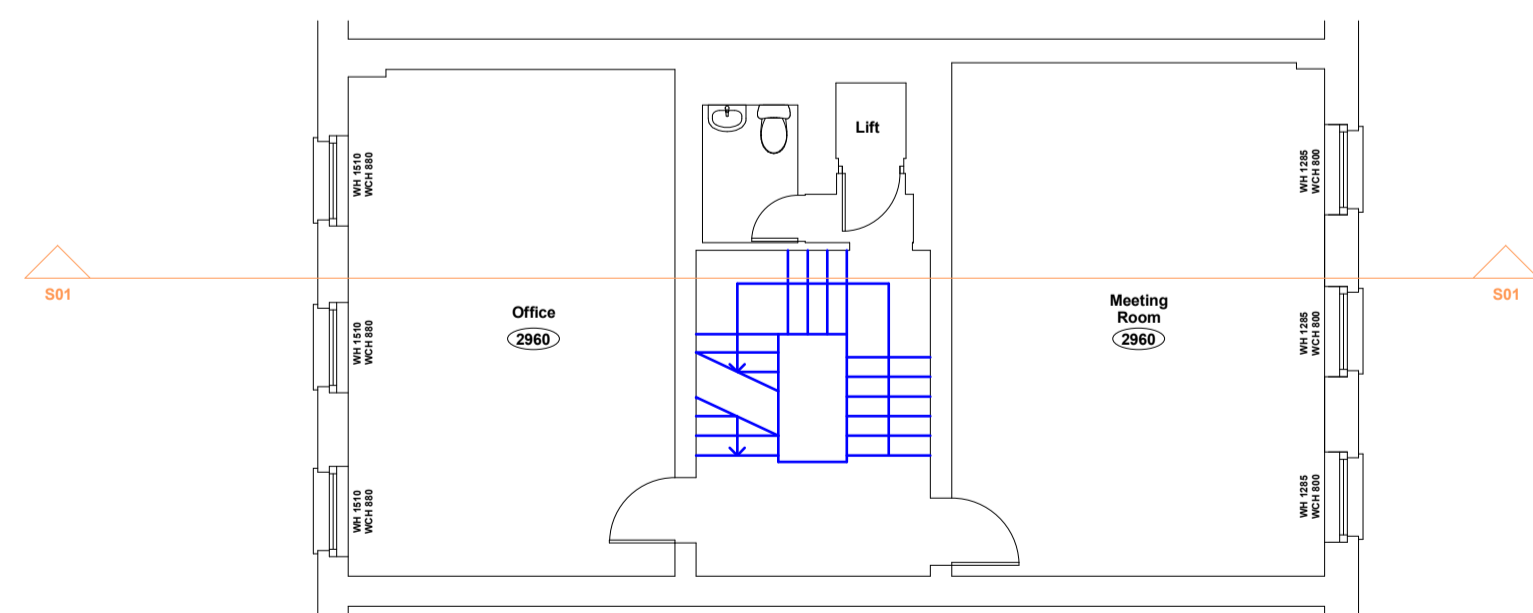


Third

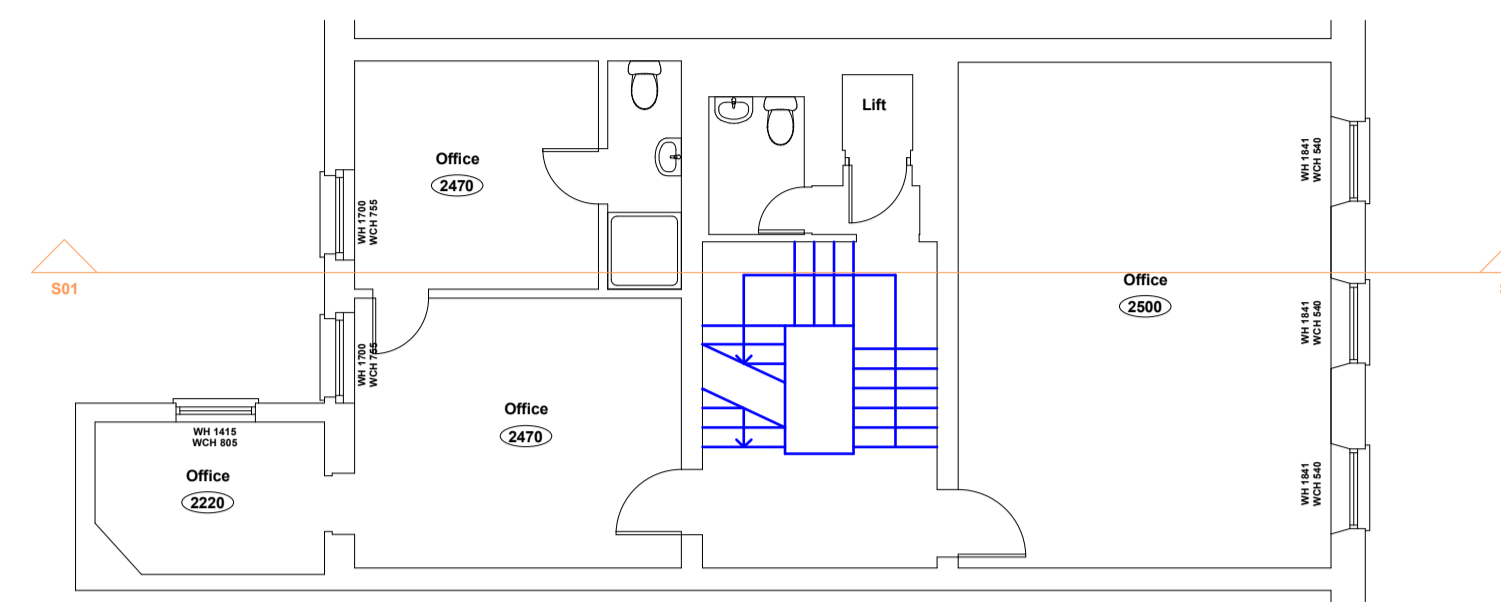


Second

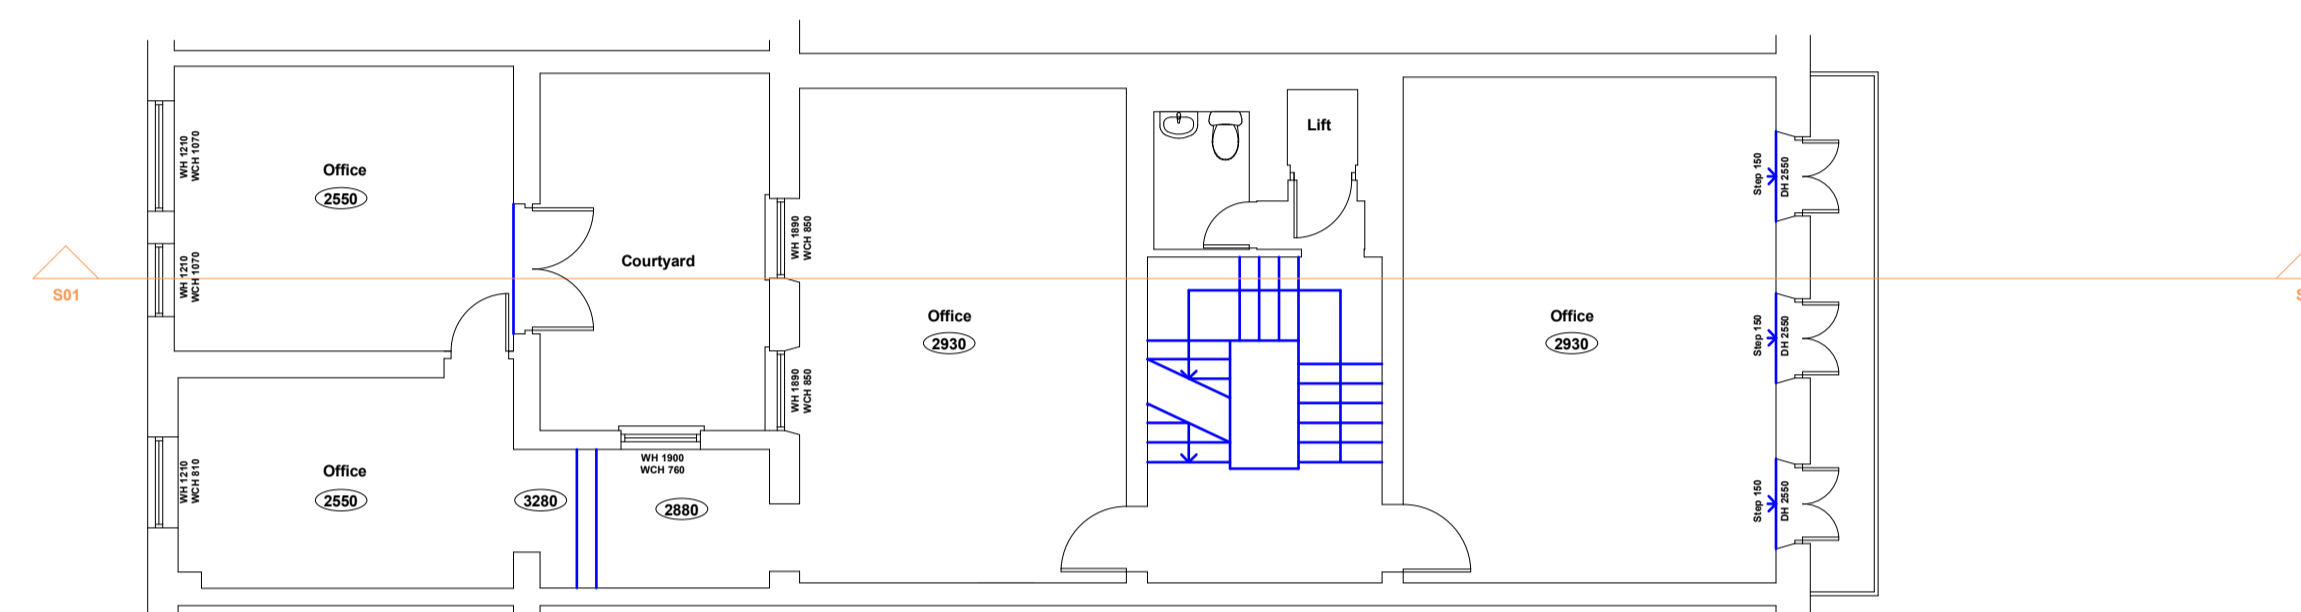


First

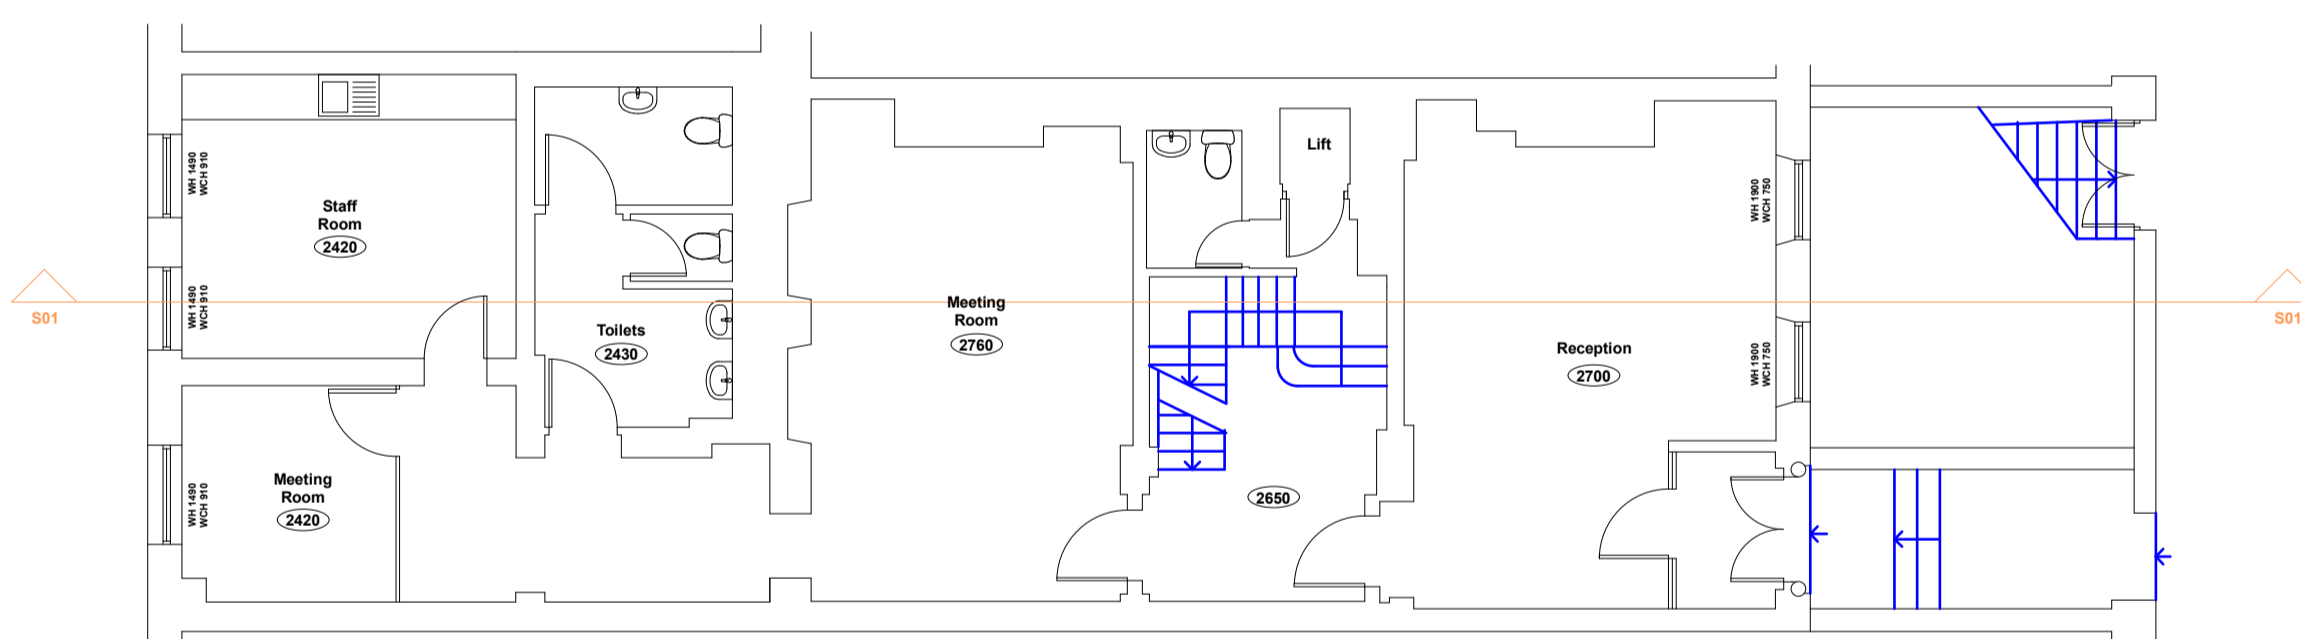

Ground

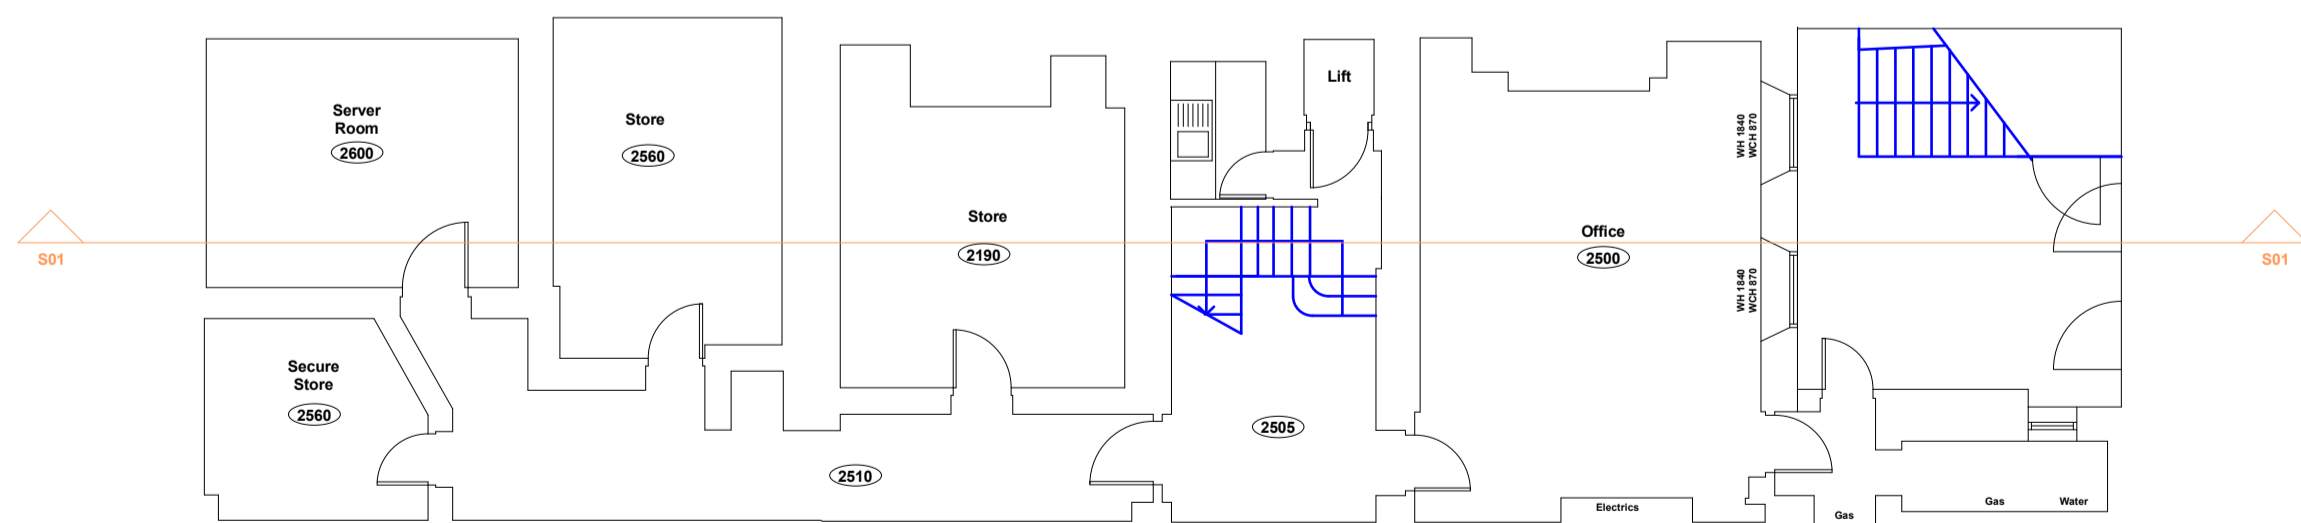

Basement

 

TITLE Existing Floor Plans	
SITE 9 Lincoln Inn Fields London	
LAMBERTS CHARTERED SURVEYORS Edward House 2 Wakley Street London EC1V 7LT tel: 020 7837 8110 fax: 020 7833 9425 e-mail: post@lambertsurv.co.uk	
DATE April 15	SCALE 1:100@A1
DRAWN BY TSM	DWG NUMBER 87405/EFP01