




This drawing is the copyright of Lamberts and may not be reproduced without written consent. Do not scale this drawing. All dimensions to be checked on site before work commences

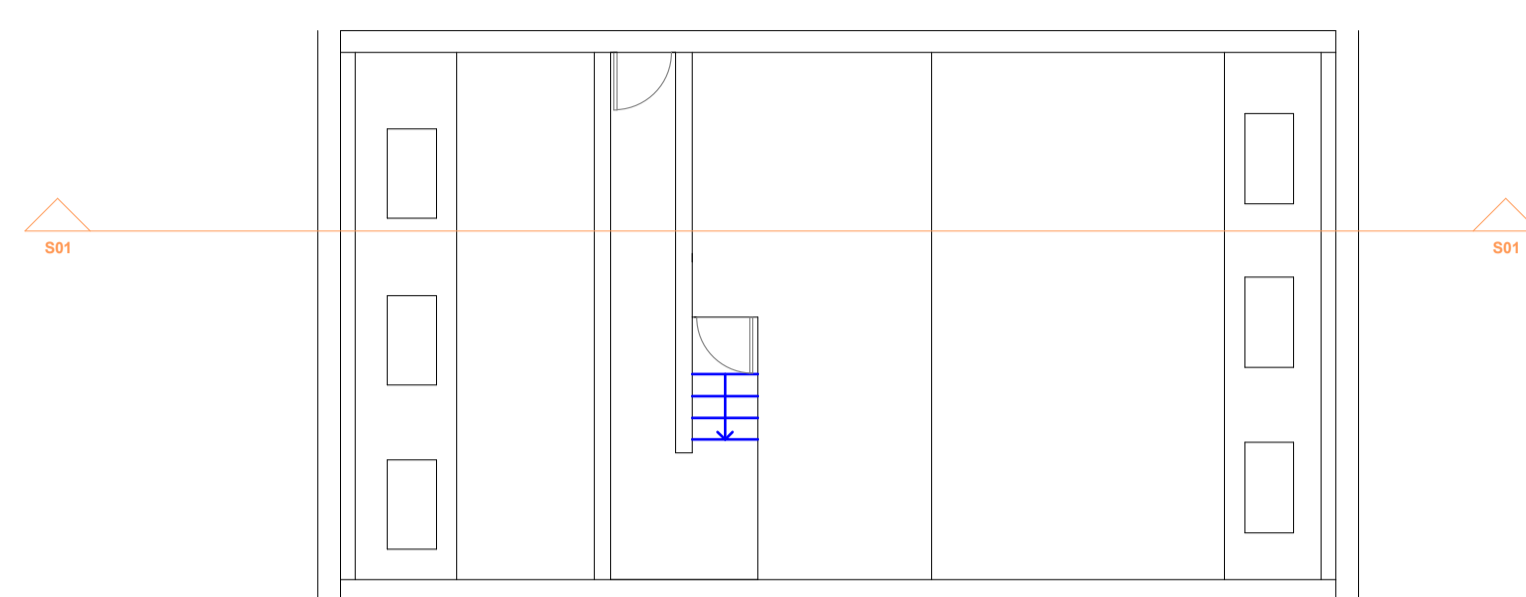


Roof

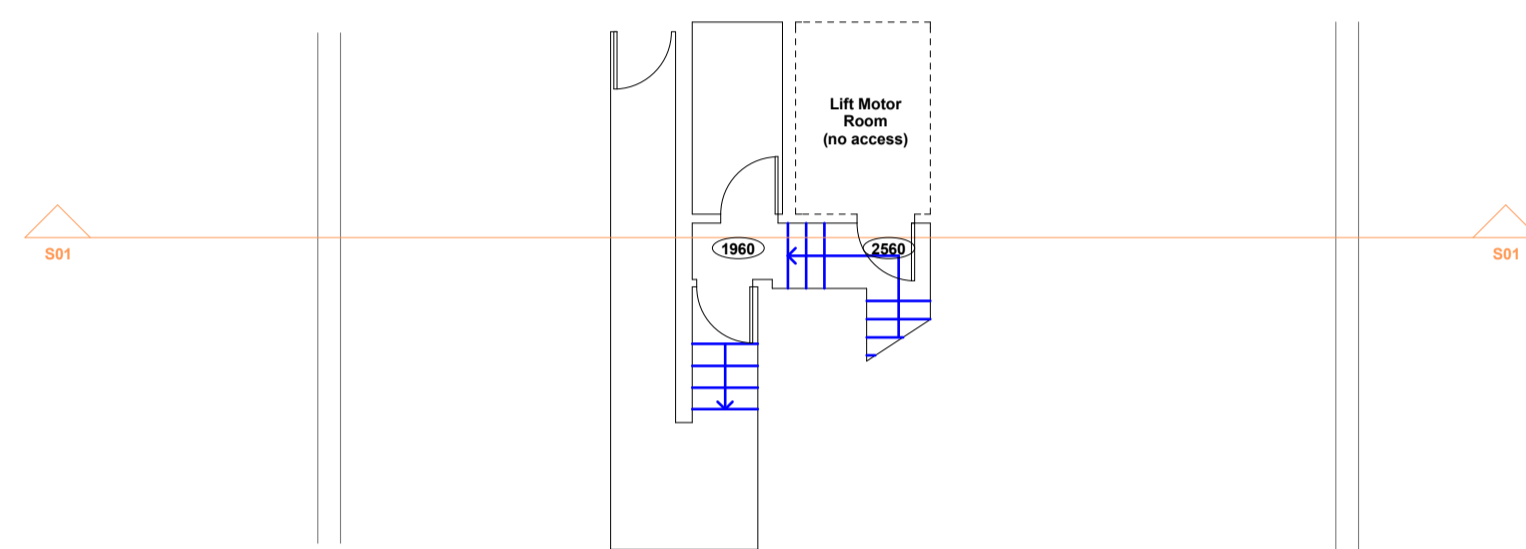

Fifth

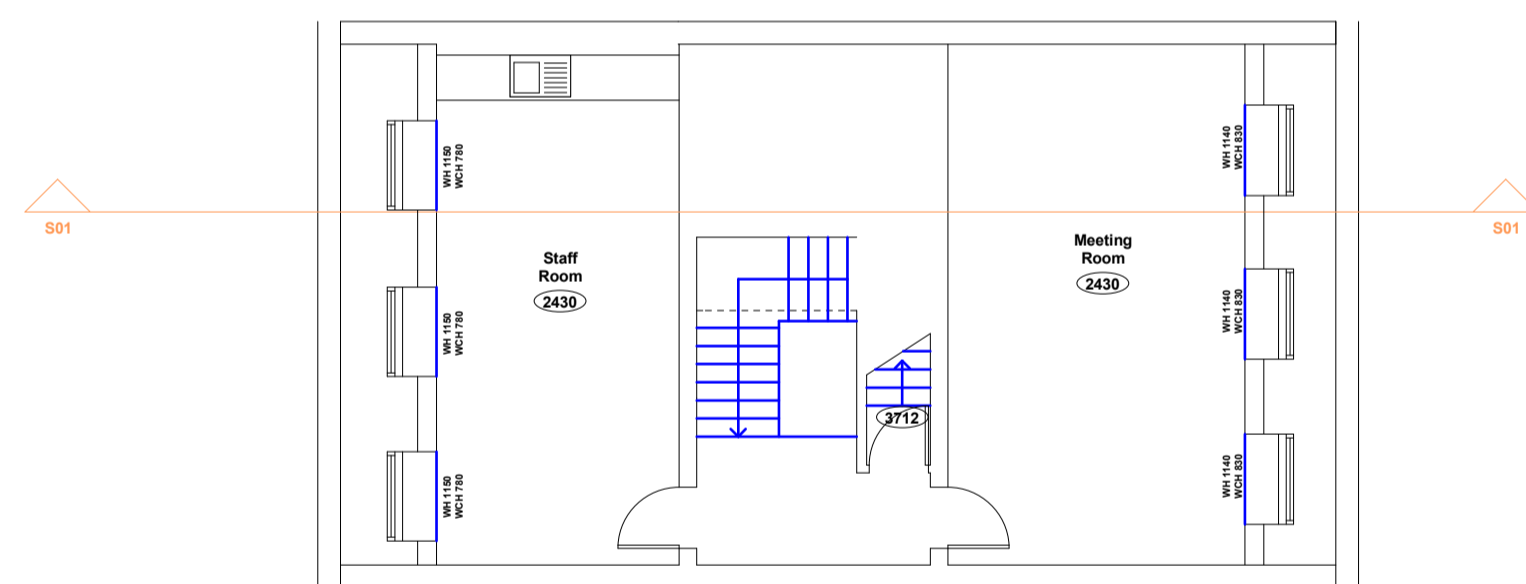


Fourth

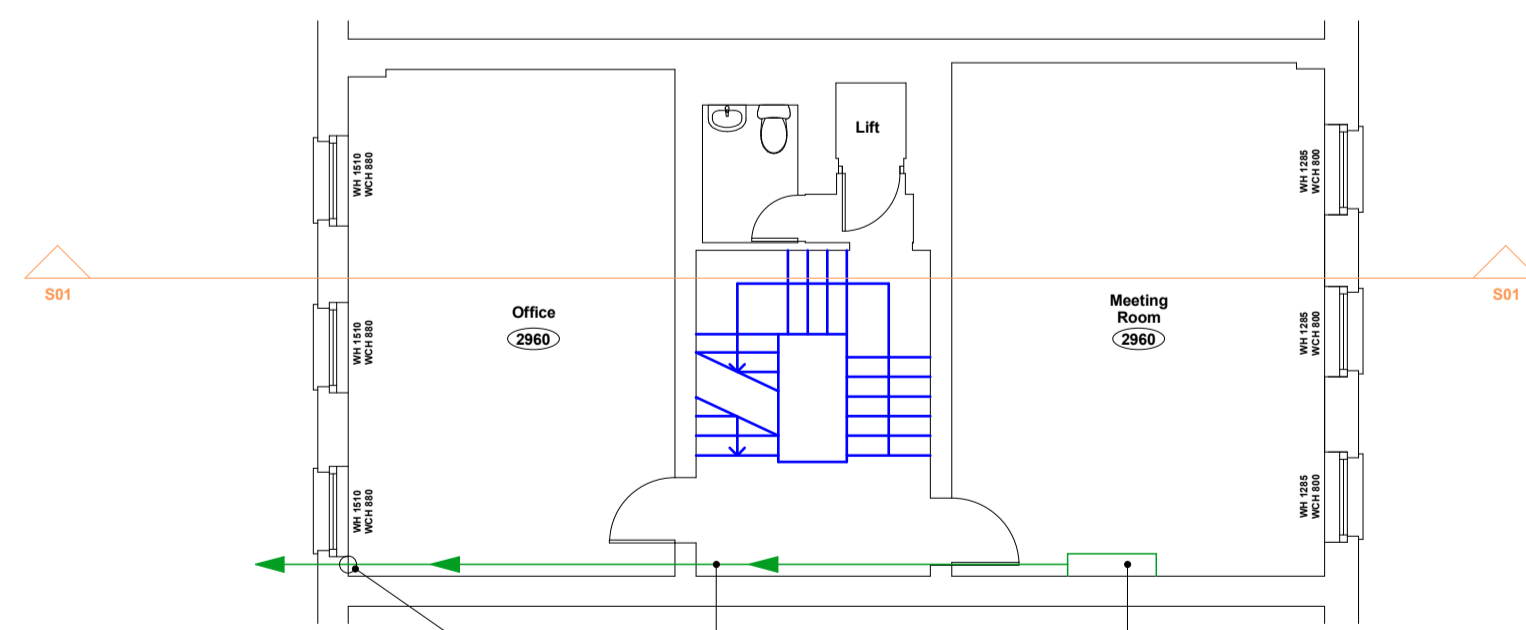


Third


80mm hole diamond drilled to allow AC pipework to exit to outside
 75mm square plastic trampling running across hall and rear office containing AC pipework
 Mitsubishi electric 10Kw wall mounted unit

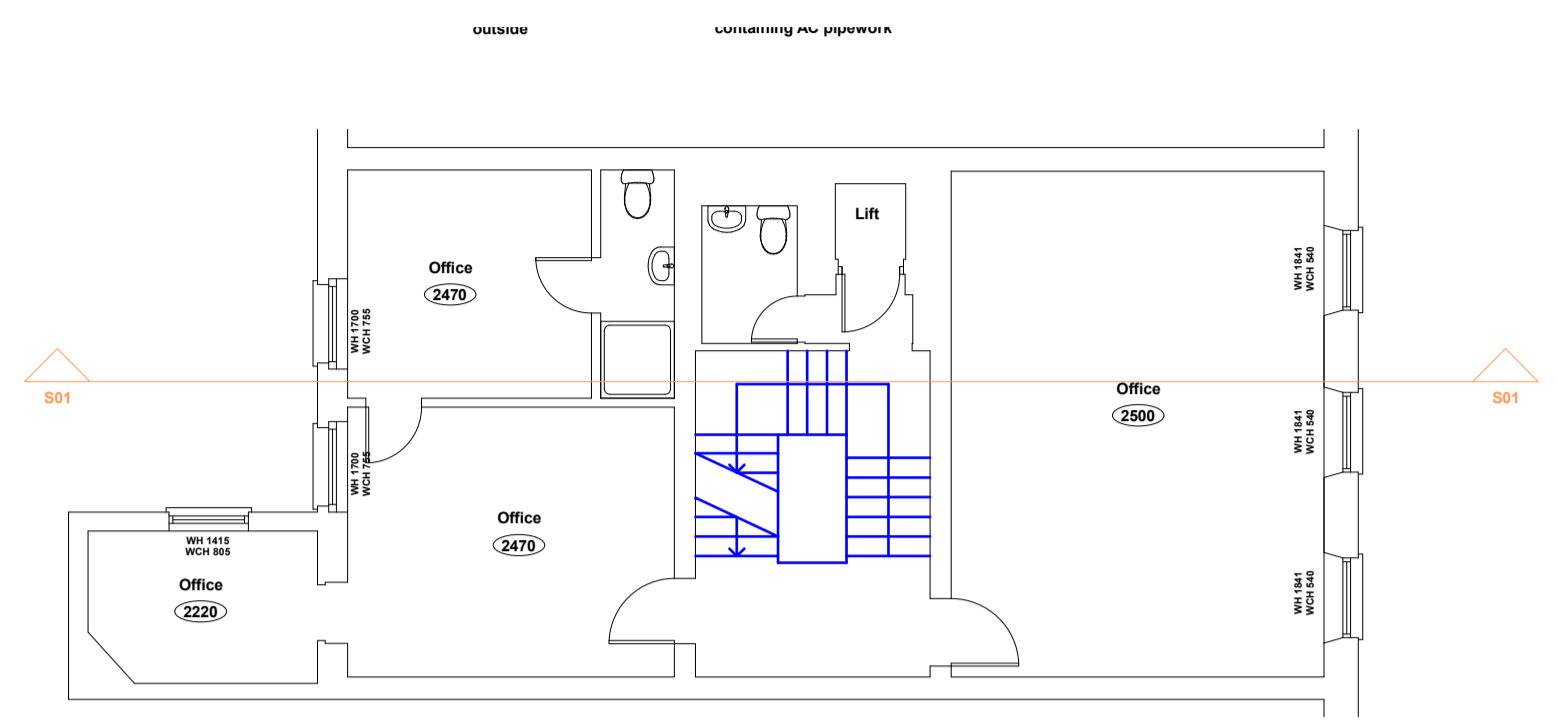


Second

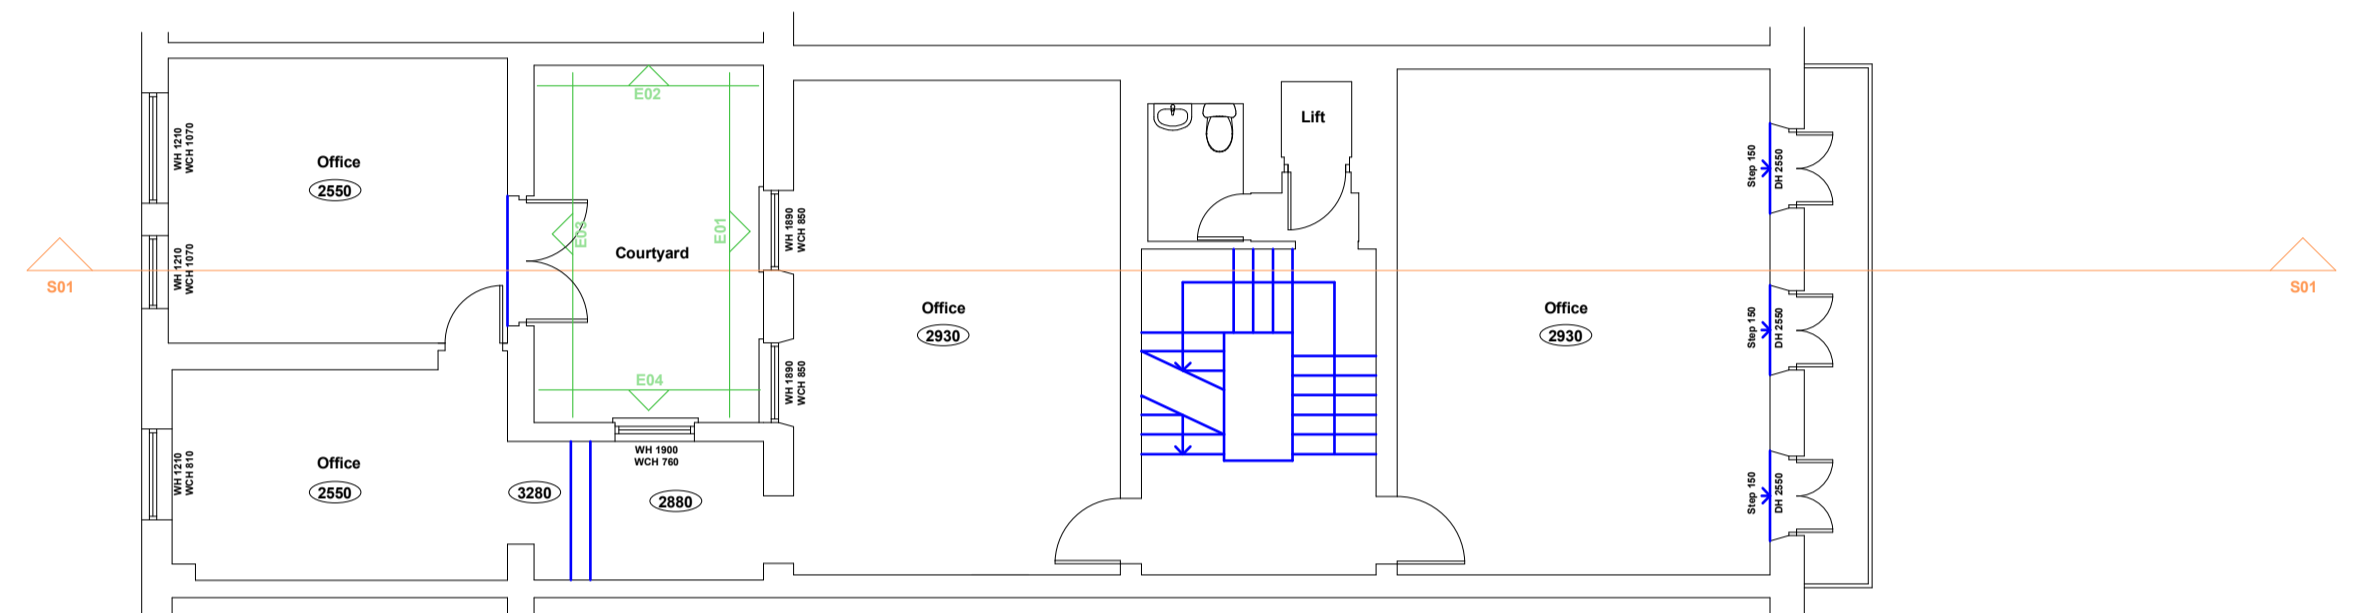


First

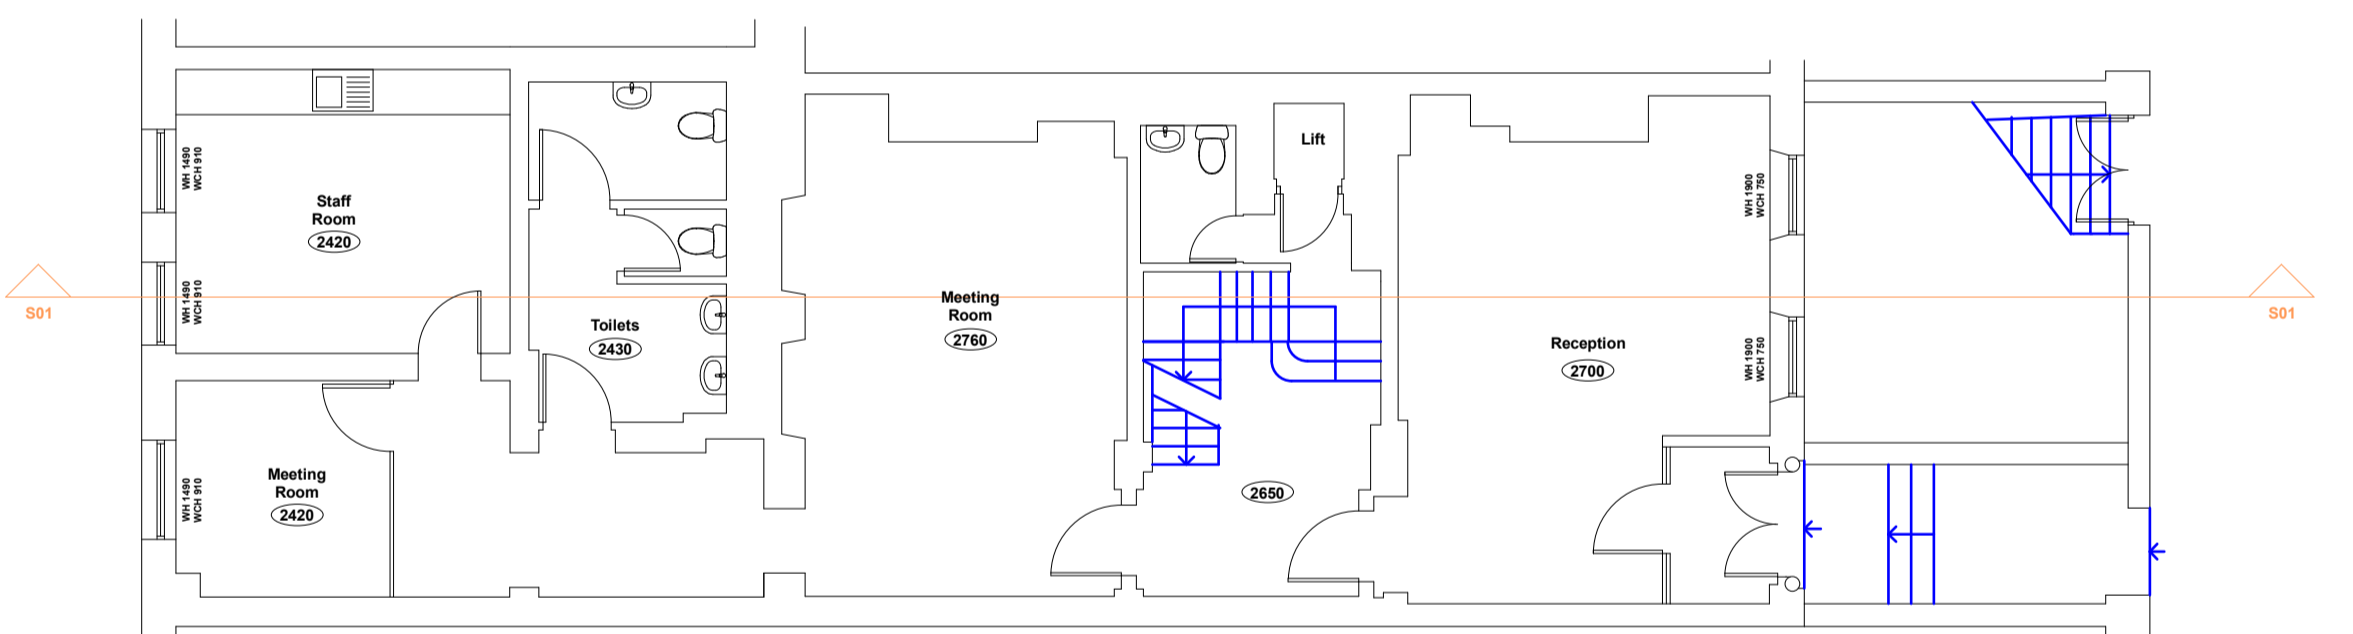

Ground

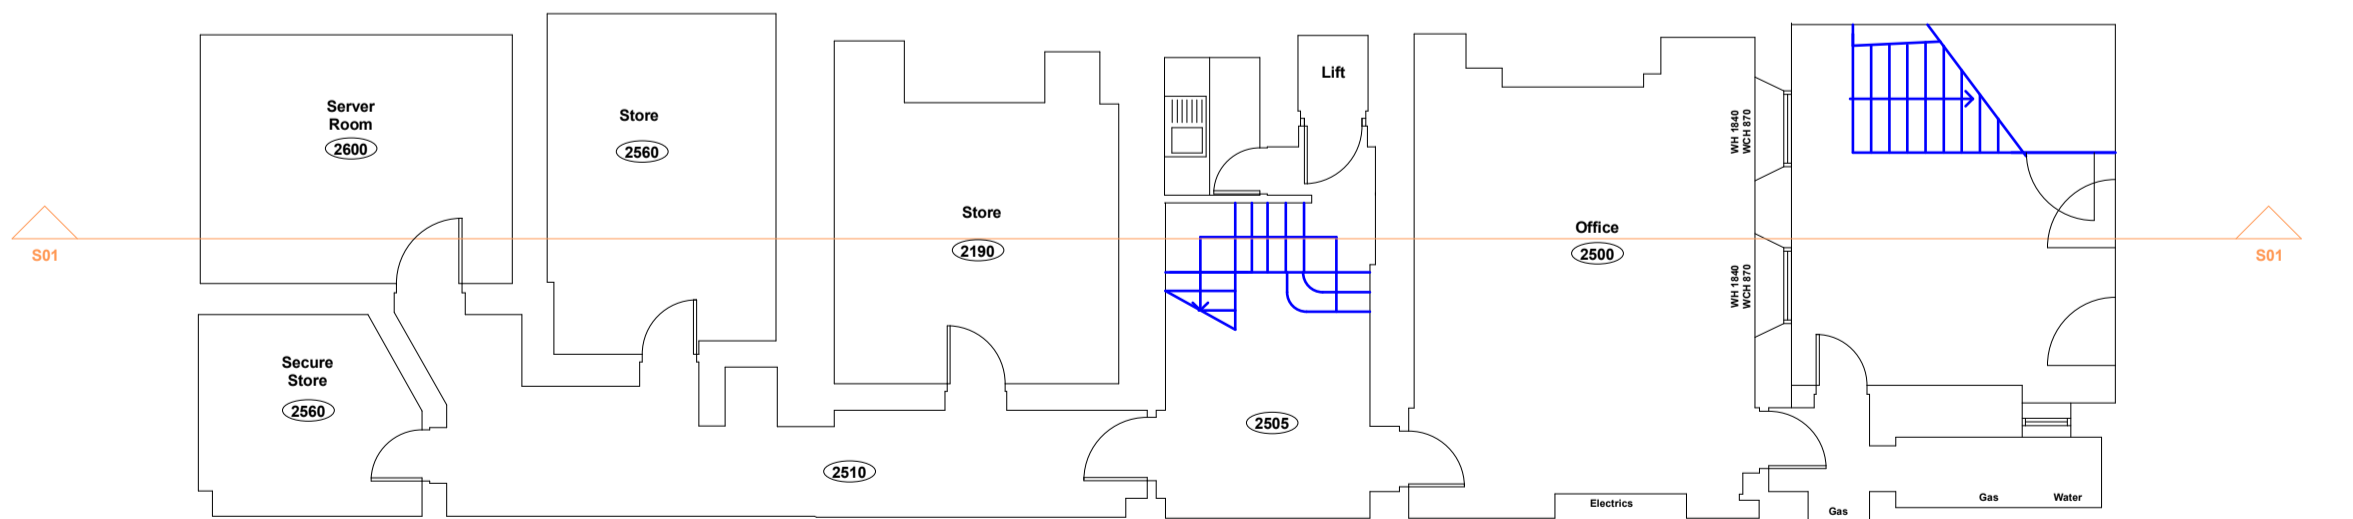

Basement

 

TITLE	
Proposed Floor Plans	
SITE	
9 Lincoln Inn Fields London	
LAMBERTS	
CHARTERED SURVEYORS	
Edward House 2 Wakley Street London EC1V 7LT	
tel: 020 7837 8110 fax: 020 7833 9425 e-mail: post@lambertsurv.co.uk	
DATE	SCALE
May15	1:100@A1
DRAWN BY	DWG NUMBER
TSM	87405/PFP01