

THE CALTHORPE ARMS, 252 GRAY'S INN ROAD, LONDON


PROPOSED ALTERATIONS

SURVEY DRAWING - FIRST FLOOR PLAN & ELEVATIONS




NORTH WEST ELEVATION

SCALE 1:100

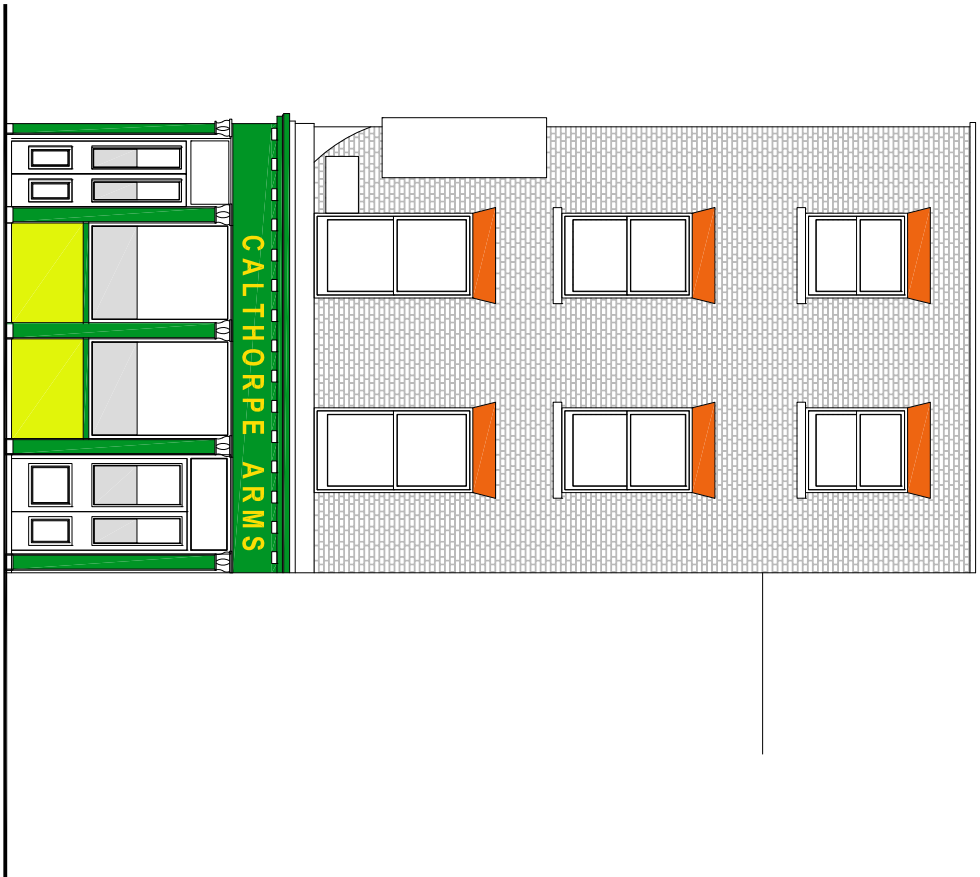


SOUTH WEST ELEVATION

SCALE 1:100

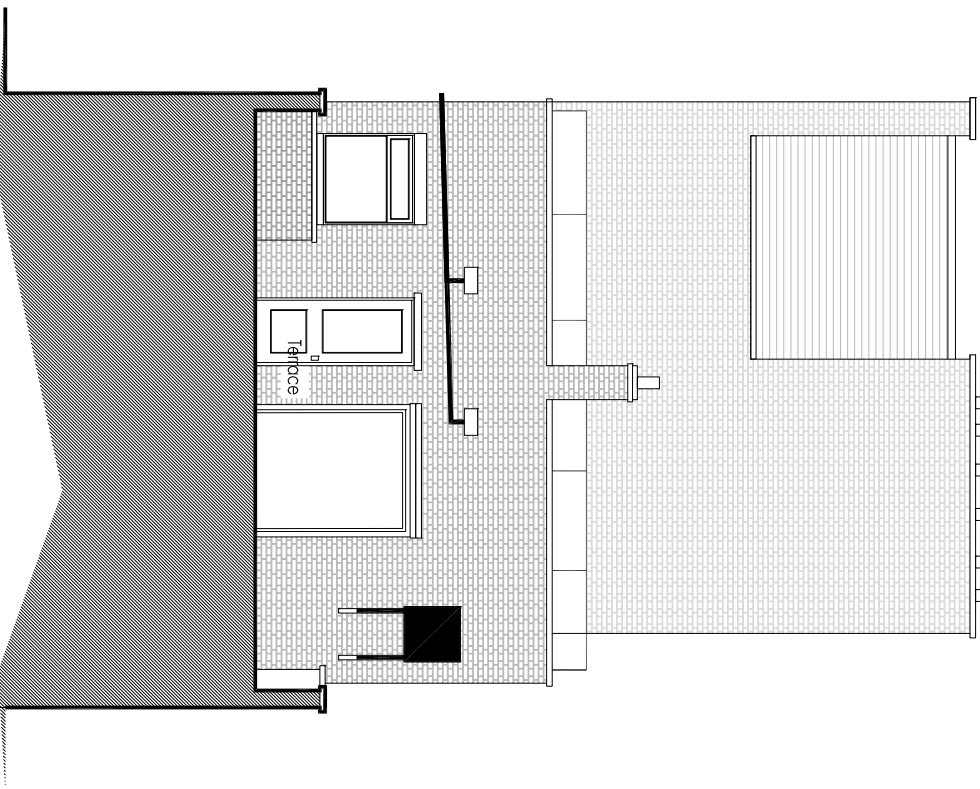

NORTH EAST ELEVATION

SCALE 1:100

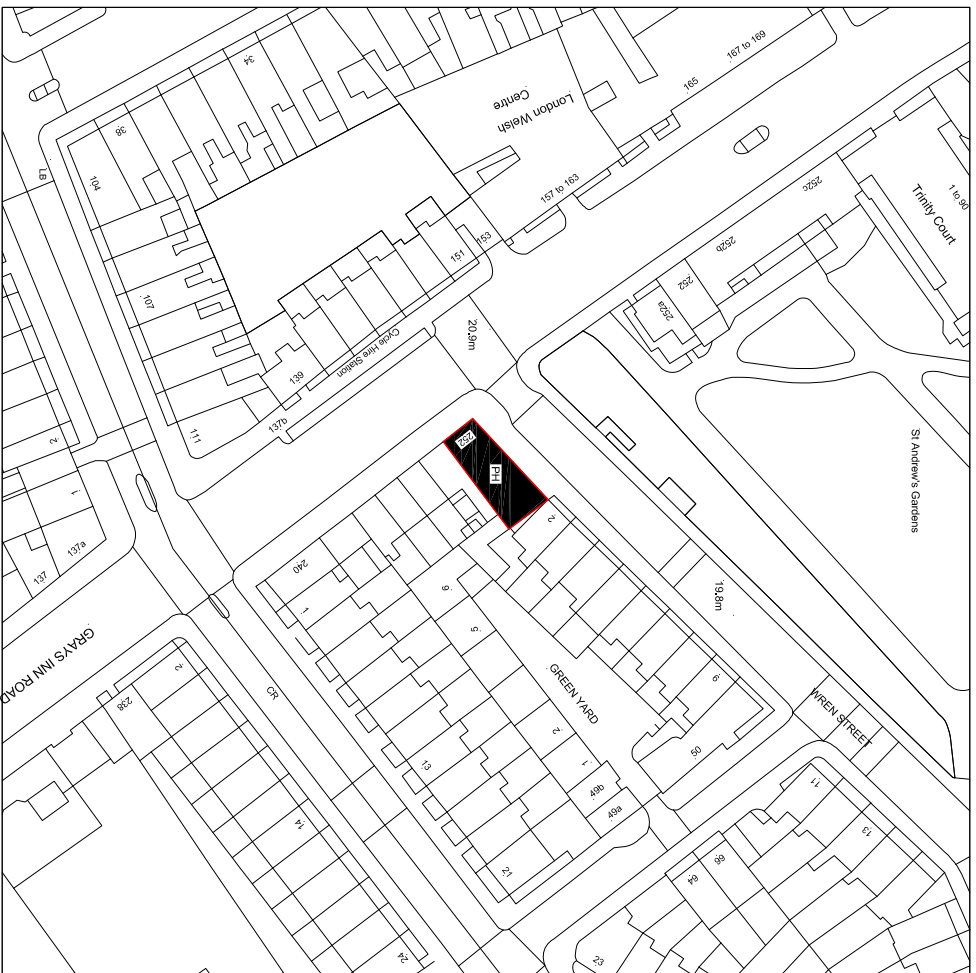

LOCATION PLAN

SCALE 1:1250



FIRST FLOOR PLAN

SCALE 1:50

A		North East Elevation Added	25.05.2015
O		FIRST ISSUE	05.03.2015
REVISION		NOTES	DATE
CLIENT:		Youngs Brewery PLC	
PROJECT:		The Calthorpe Arms PH	
		Groy's Inn Road	
		London	
		WC1	
DRAWING:			
Survey Drawing – First Floor Plan & Elevations			
			
CONSTRUCTION SERVICES LTD			
4 KENNEL RISE WINDHOLME GLAUCOPHARM ROAD GLAUCOPHARM ROAD GLAUCOPHARM ROAD			
DRAWN BY:	DATE:	DATE:	DATE:
IJP	Feb 2015	IJP	Feb 2015
SCALE:	TITLE:	REVISION:	
AS STATED	1026/15/01	A	
- A1			