



GENERAL NOTES
1. THE DRAWING IS FOR INFORMATION ONLY AND DOES NOT CONSTITUTE A CONTRACT. THE CONTRACT IS THE AGREEMENT BETWEEN THE CLIENT AND THE ARCHITECT.
2. THE ARCHITECT HAS NOT BEEN ADVISED OF ANY CHANGES TO THE BUILDING SINCE THE DATE OF THE SURVEY.
 

PLANNING APPLICATION

EXISTING FIRST FLOOR PLAN
ARCHITECT: DR LINDA GREENWALL
DATE: DEC 14
SCALE: 1:100
PROJECT: 2803
DRAWING: L(1)02

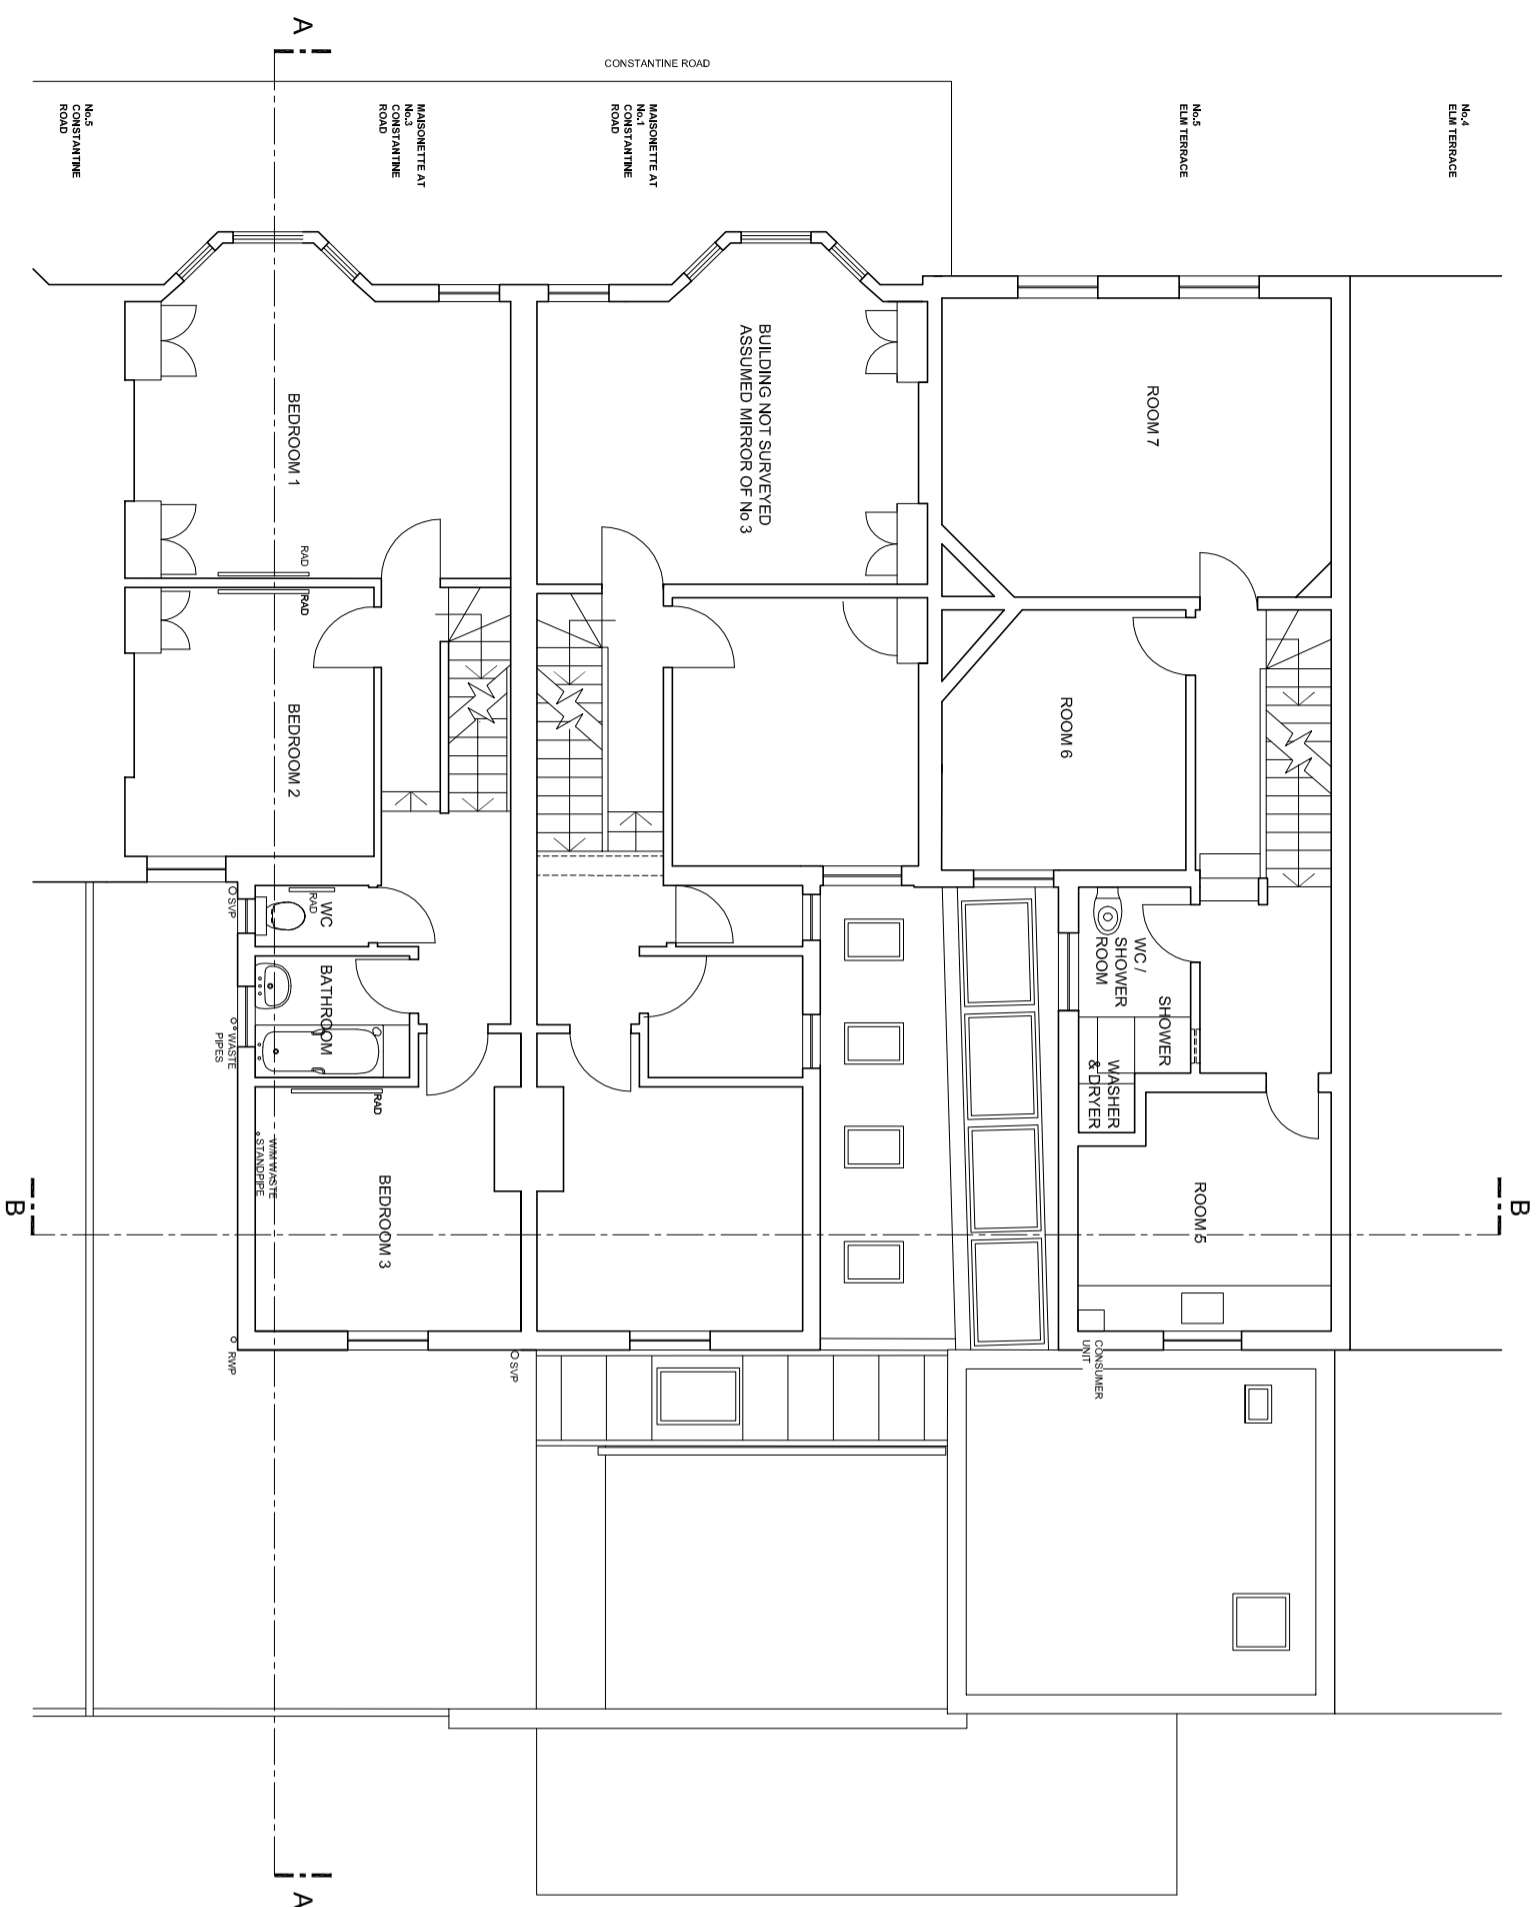