




REAR ELEVATION 'B'

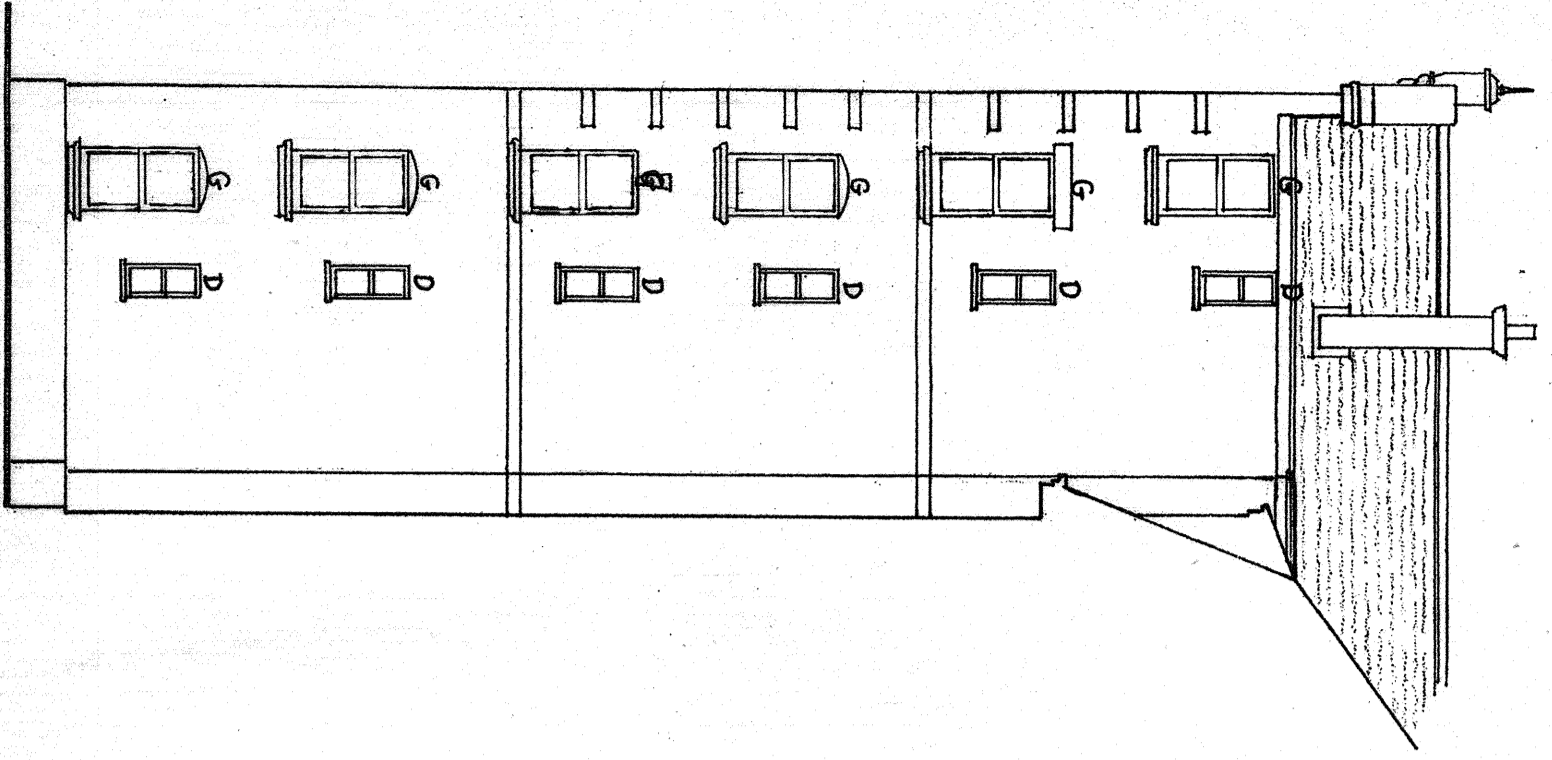

SIDE ELEVATION 'E'

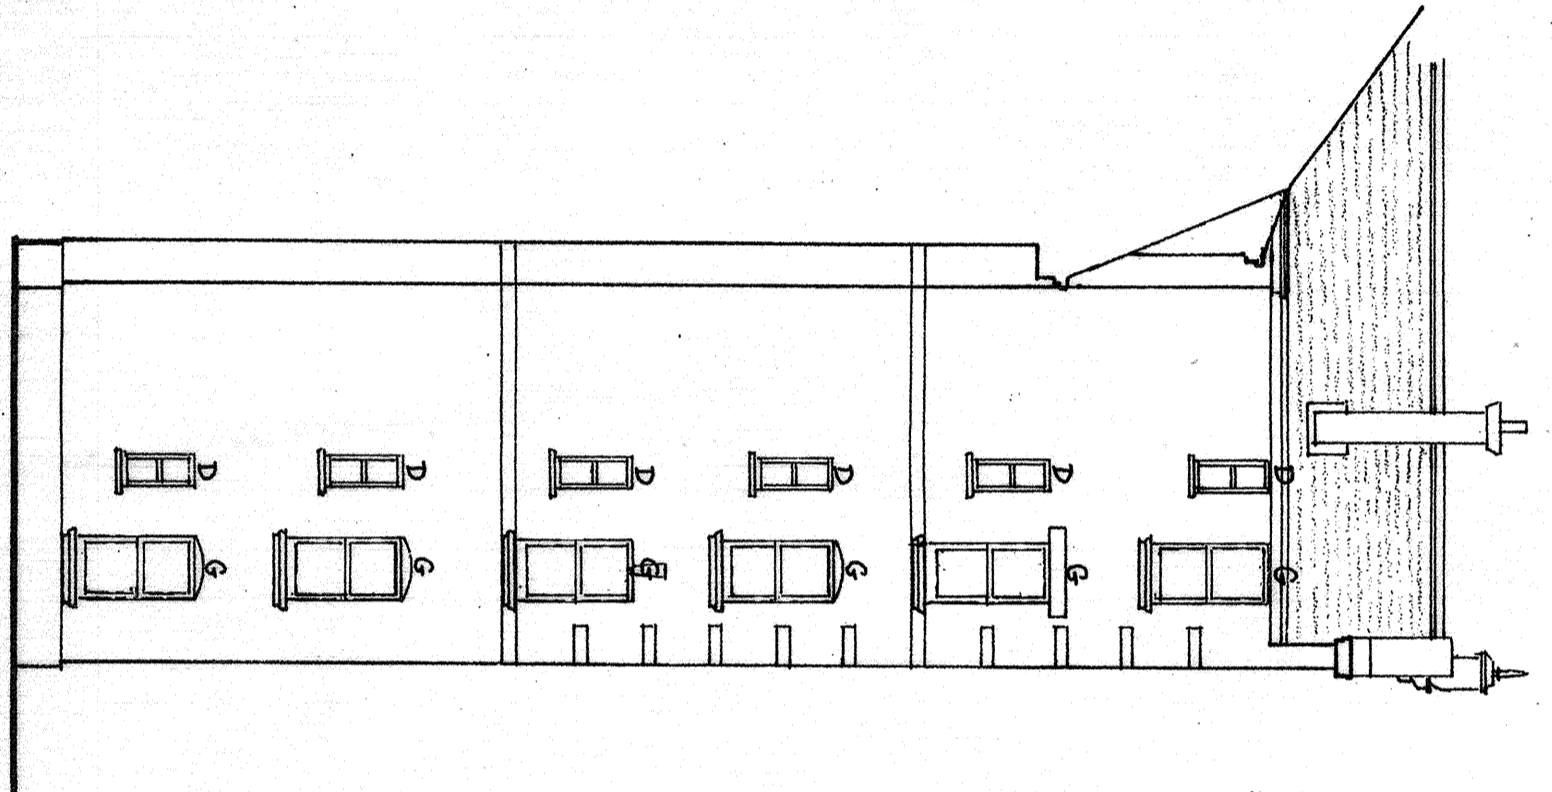

SIDE ELEVATION 'F'

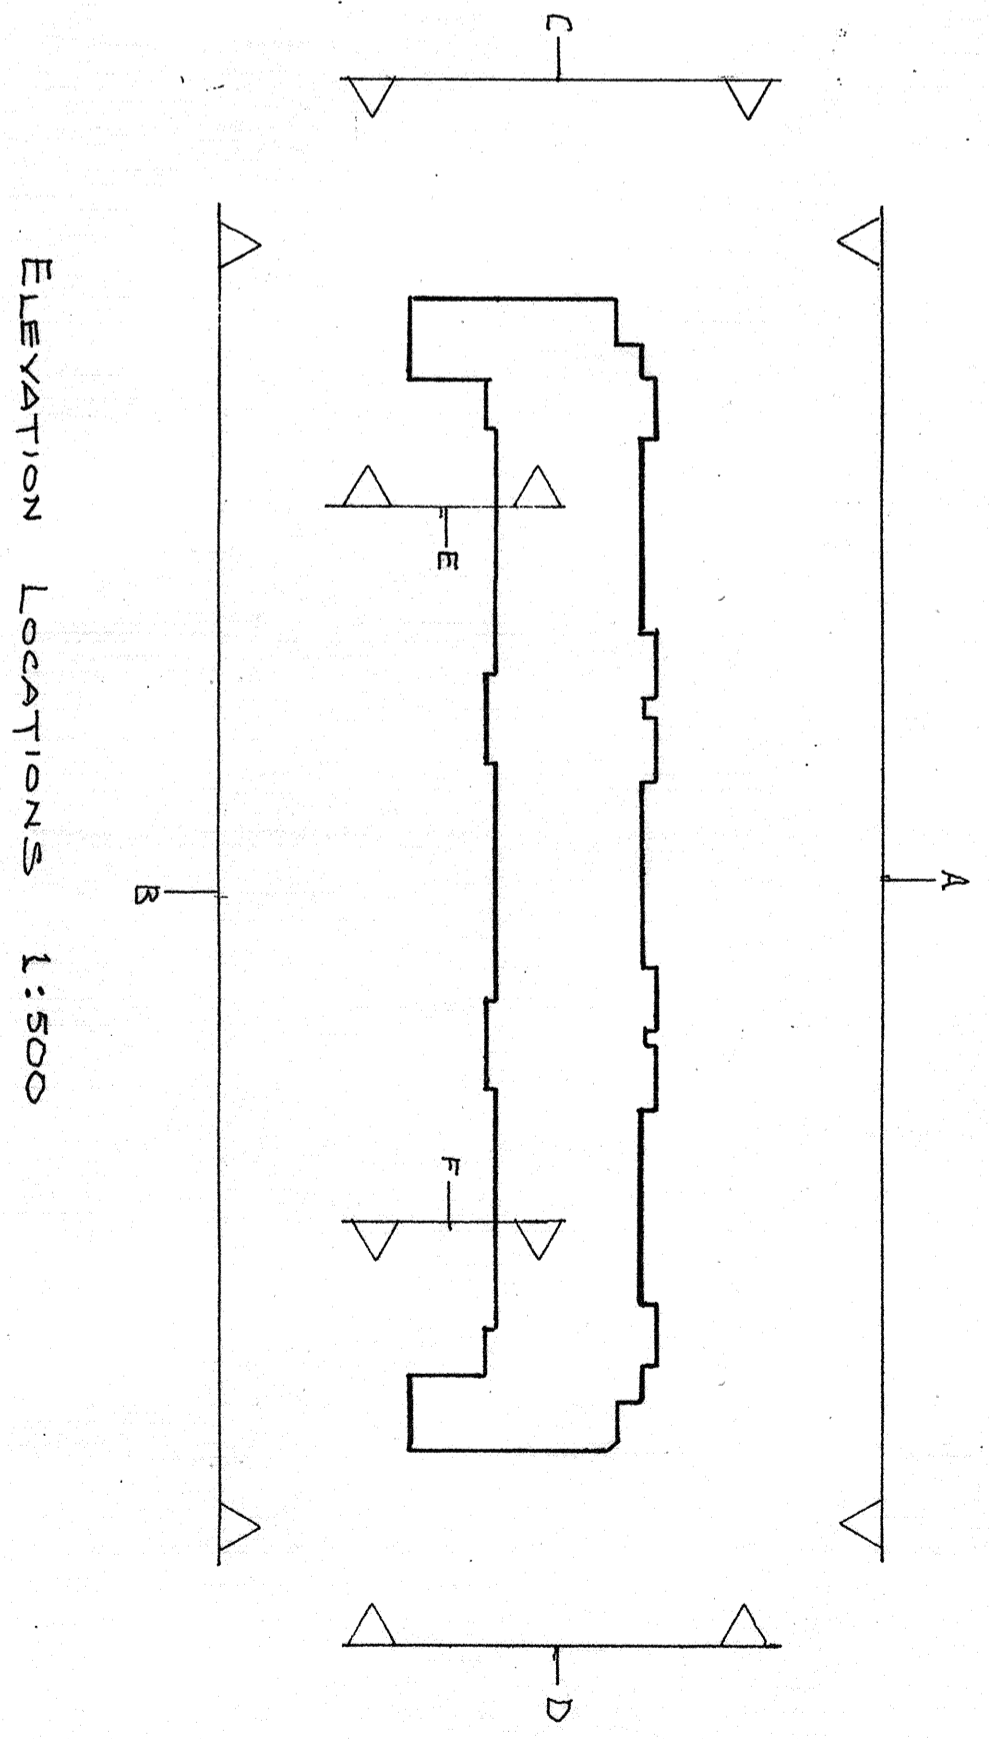

ELEVATION LOCATIONS 1:500

READ IN CONJUNCTION WITH DRAWING NO. 0415/422-01, 02, 03, 04 & 05

REPLACEMENT OF WINDOWS AT
FLATS 1-86 FLAXMAN COURT,
FLAXMAN TERRACE, LONDON
WC1H 9AR

MAY 2015
SCALE 1:100
@ A1 SIZE

0415/422-06

DATE	BY	REVISION
26/05/15	WJH	ISSUED FOR PERMITTING

ELEVATIONS AS EXISTING
SHOWING WINDOW TYPES

SHEET 2