


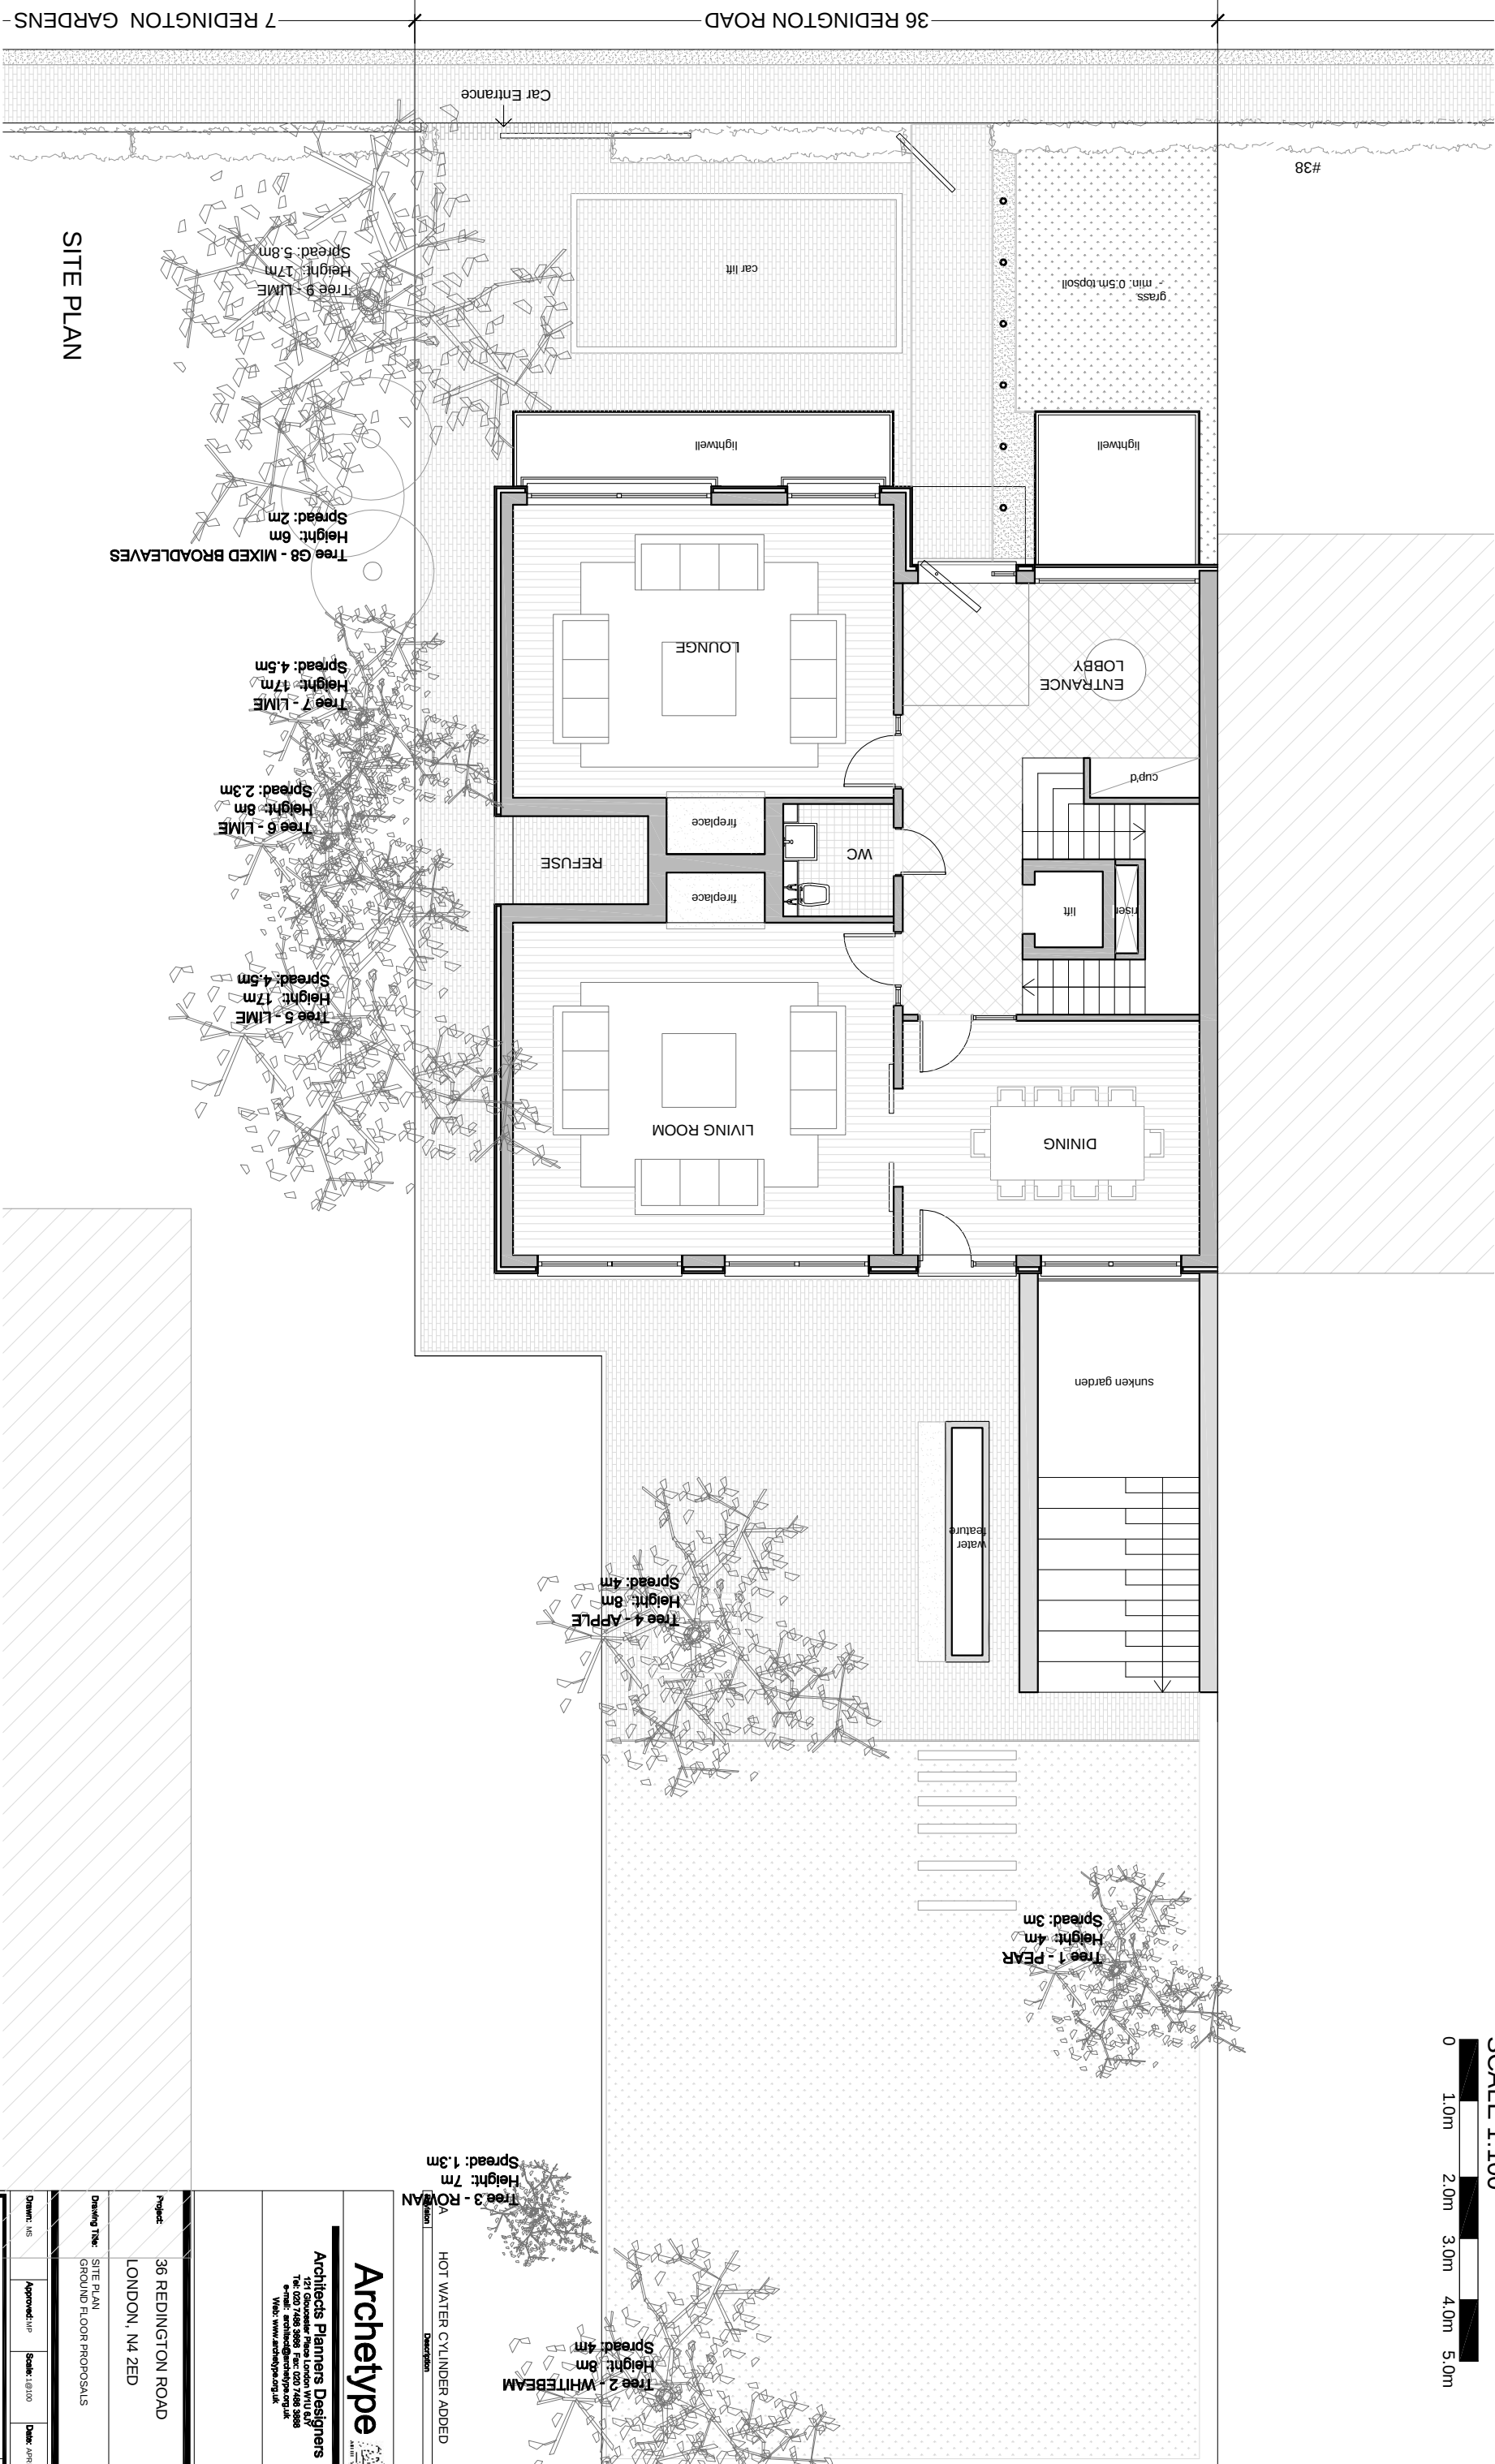

- NOTES:**
- This drawing is a COPYRIGHT of Archetype.
 - Do not scale the drawing, use figured dimensions only.
 - All dimensions must be checked on site and Archetype should be informed immediately of any discrepancies prior to construction.

SCALE 1:100



Archetype
arch 16

Architects Planners Designers
121 Gloucester Place London W1U 6LJ
Tel: 020 7468 3888 Fax: 020 7468 3888
Email: info@archetype.org.uk
Web: www.archetype.org.uk

Project	36 REDINGTON ROAD LONDON, N4 2ED
Drawing Title	SITE PLAN GROUND FLOOR PROPOSALS
Drawn: MS	Approved: HP
Scale: 1:100	Date: APRIL 15
Drawing No:	Revision

1048 (10) 02

CAD Ref.