


- NOTES:**
1. This drawing is a COPYRIGHT of Archetype.
 2. Do not scale the drawing, use figured dimensions only.
 3. All dimensions must be checked on site and Archetype should be informed immediately of any discrepancies prior to construction.

SCALE 1:100

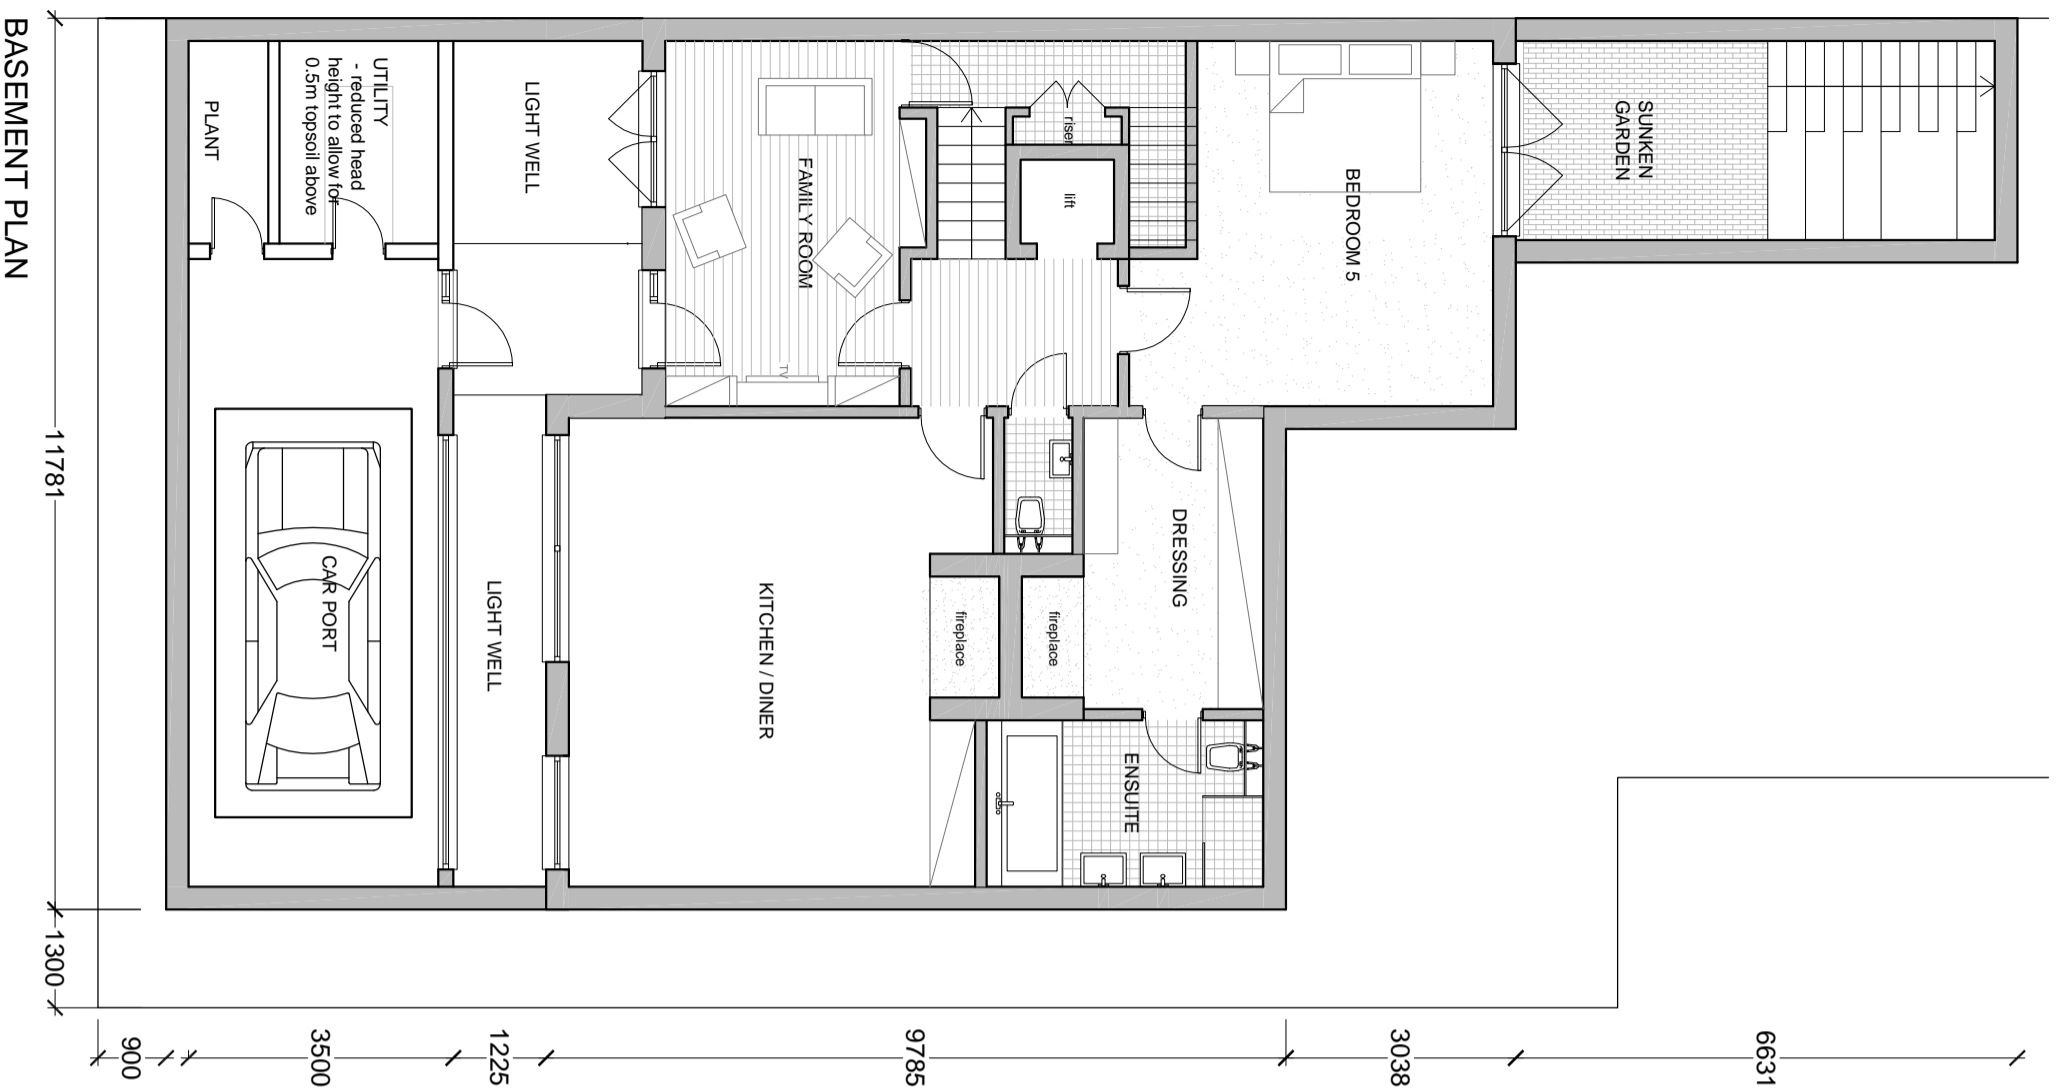

| Revision | Description | Date |
|----------|-------------|------|
| | | |

Archetype
architects

Architects Planners Designers
121 Goswami Place London W1U 6JY
Tel: 020 7468 3888 Fax: 020 7468 3886
www.archetype.org.uk

Project: 36 REDINGTON ROAD
LONDON, N4 2ED

Drawing Title: SITE PLAN
BASEMENT - GROUND

Drawn: MS **Approved:** JP **Scale:** 1:100 **Date:** APRIL 15

Drawing No: 1048 (10) 03 **Revision:** -

CAD Ref.