


- NOTES:**
1. This drawing is a COPYRIGHT of Archetype.
 2. Do not scale the drawing, use figured dimensions only.
 3. All dimensions must be checked on site and Archetype should be informed immediately of any discrepancies prior to construction.

SCALE 1:100




NOTE: OUTLINE OF EXISTING BUILDING HIGHLIGHTED IN RED

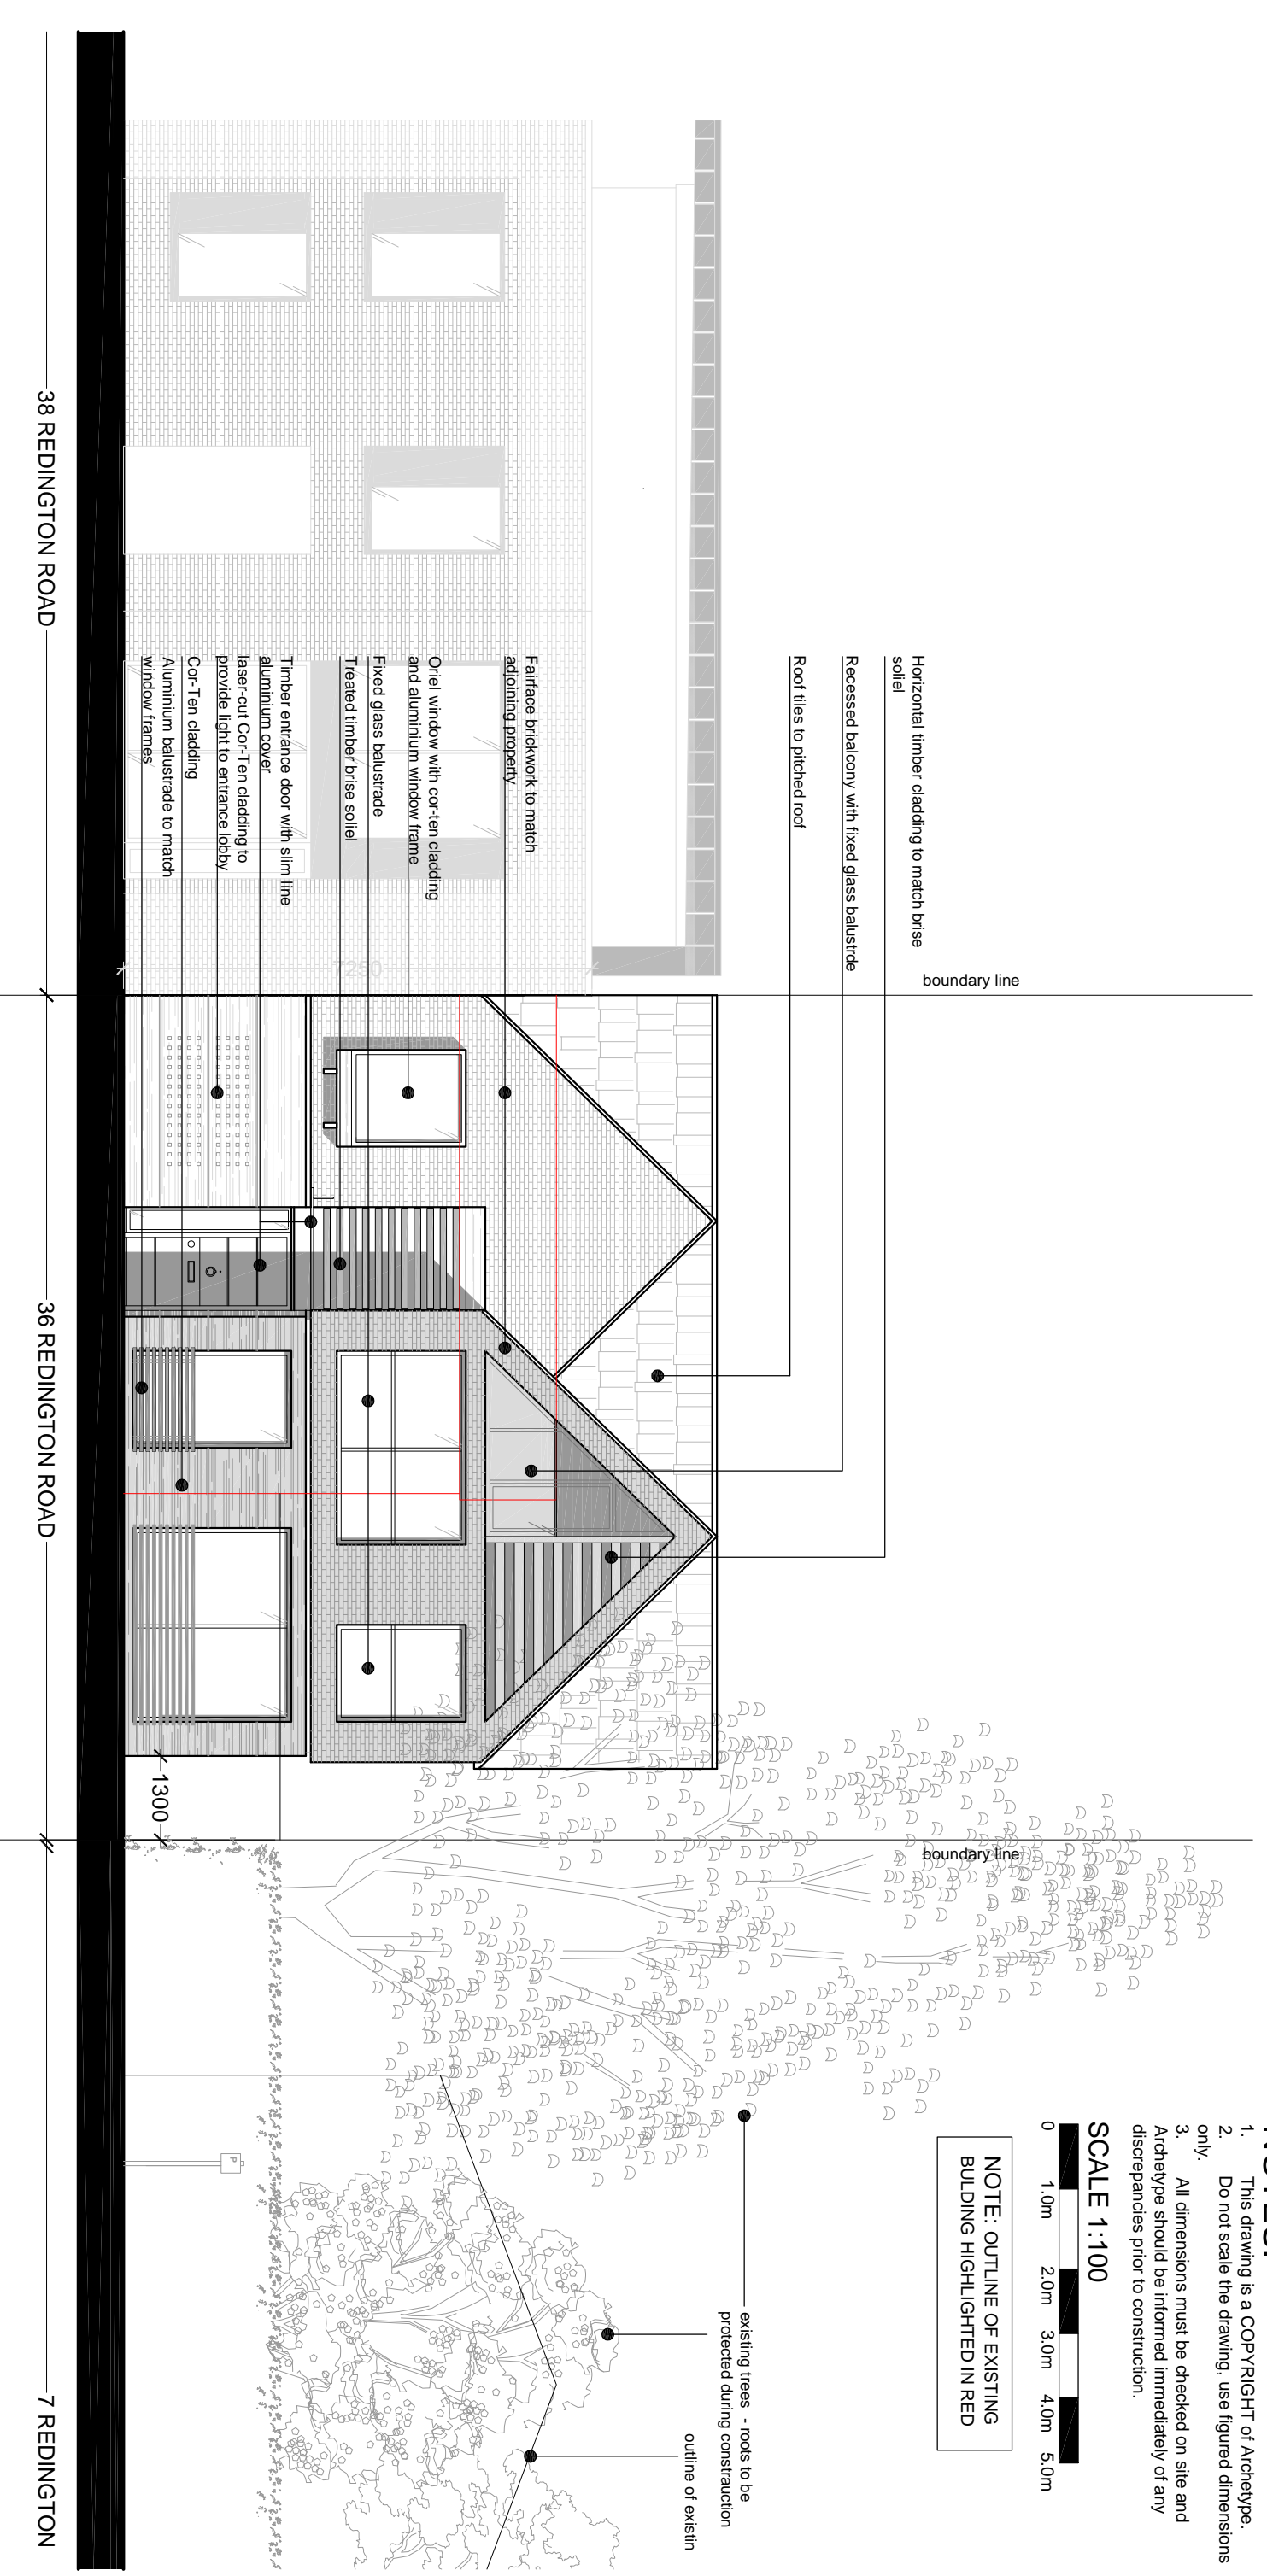

PROPOSED FRONT ELEVATION

BUILDING LINE OF 38 & 36 REDINGTON ROAD

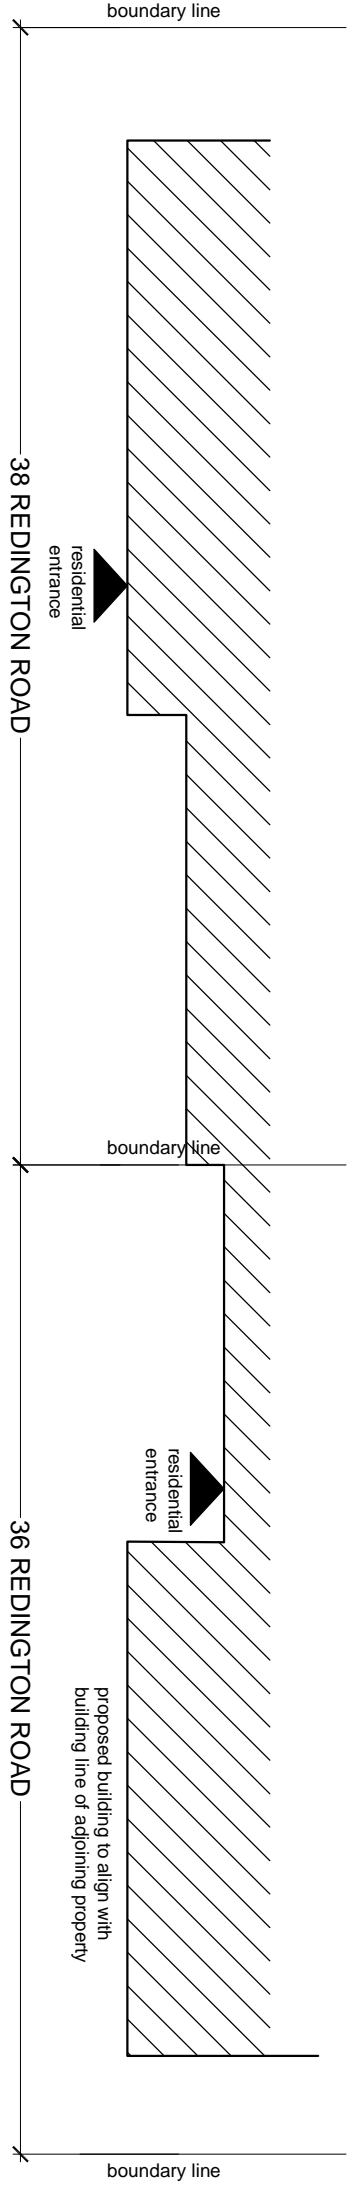

Architects Planners Designers 121 Gloucester Place London W1U 6AJ Tel: 020 7406 2000 Fax: 020 7406 2006 www.archetype.org.uk	
Project: 36 REDINGTON ROAD LONDON, N4 2ED	Drawing Title: PROPOSED ELEVATION FRONT
Drawn: MS Approved: IP Drawing No: 1048 (10) 06	Scale: 1:100 Date: APRIL '15 Revision: -
CAD Ref:	