




- NOTES:**
1. This drawing is a COPYRIGHT of Archetype.
 2. Do not scale the drawing, use figured dimensions only.
 3. All dimensions must be checked on site and Archetype should be informed immediately of any discrepancies prior to construction.


SCALE 1:100



FIRST FLOOR

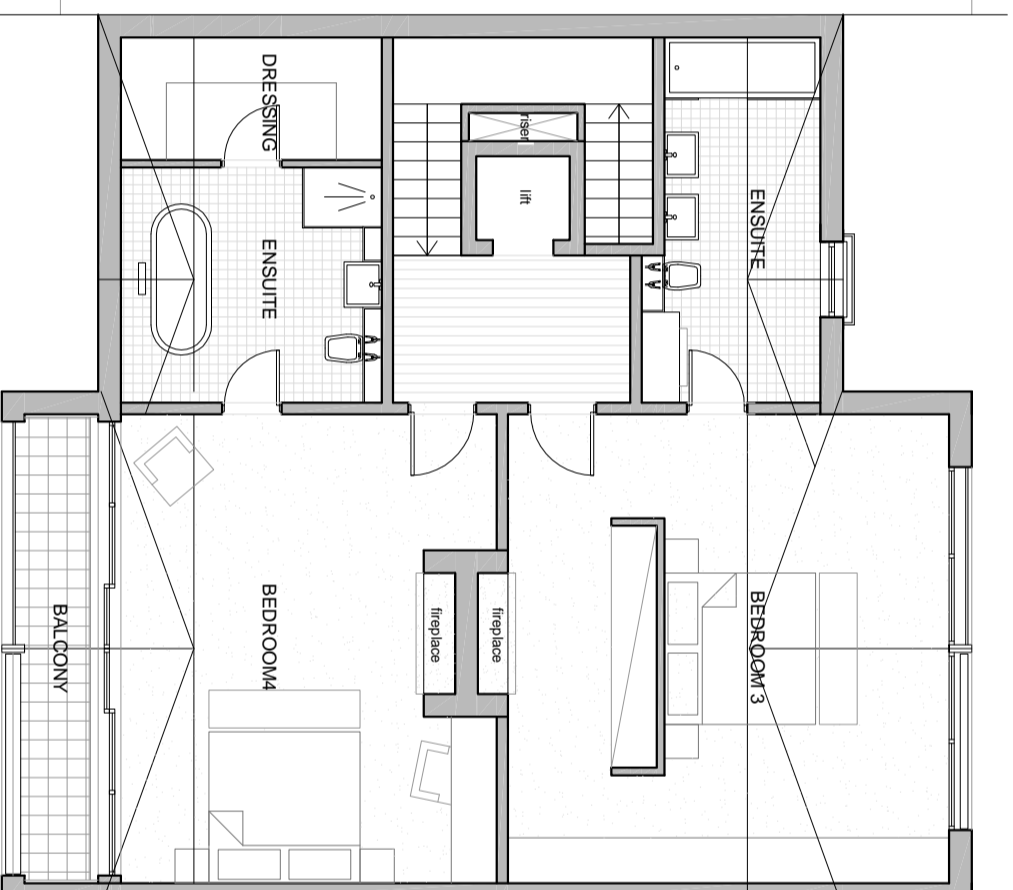

SECOND FLOOR

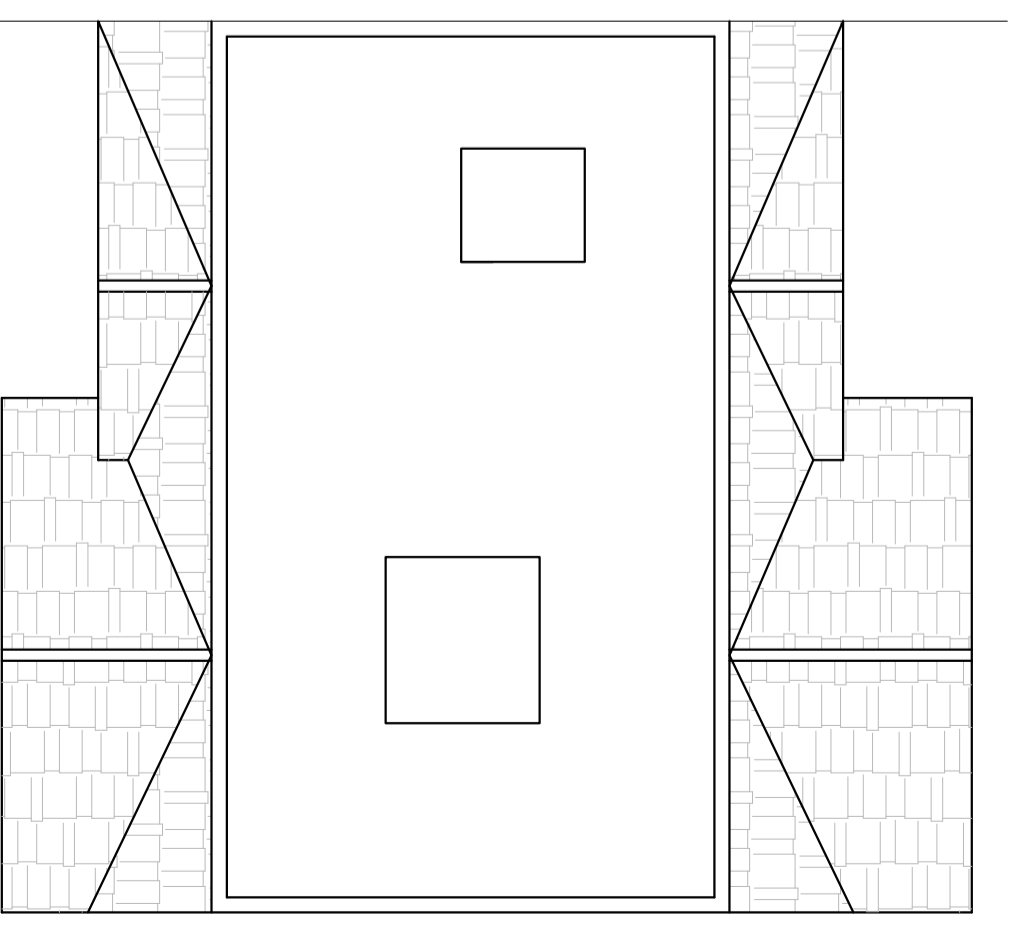

ROOF

Revision	Description	Date

Archetype
ARCHITECTS

Architects Planners Designers
121 Gloucester Place London W1U 6LJ
Tel: 020 7468 3888 Fax: 020 7468 3888
E: info@archetype.org.uk
Web: www.archetype.org.uk

Project: 36 REDINGTON ROAD
LONDON, N4 2ED

Drawing Title: PROPOSED PLANS
FIRST, SECOND & ROOF PLANS

Drawn: MS **Approved:** JP **Scale:** 1:100 **Date:** APRIL 15

Drawing No: 1048 (10) 04 **Revision:** -

CAD Ref.