


GROUND FLOOR

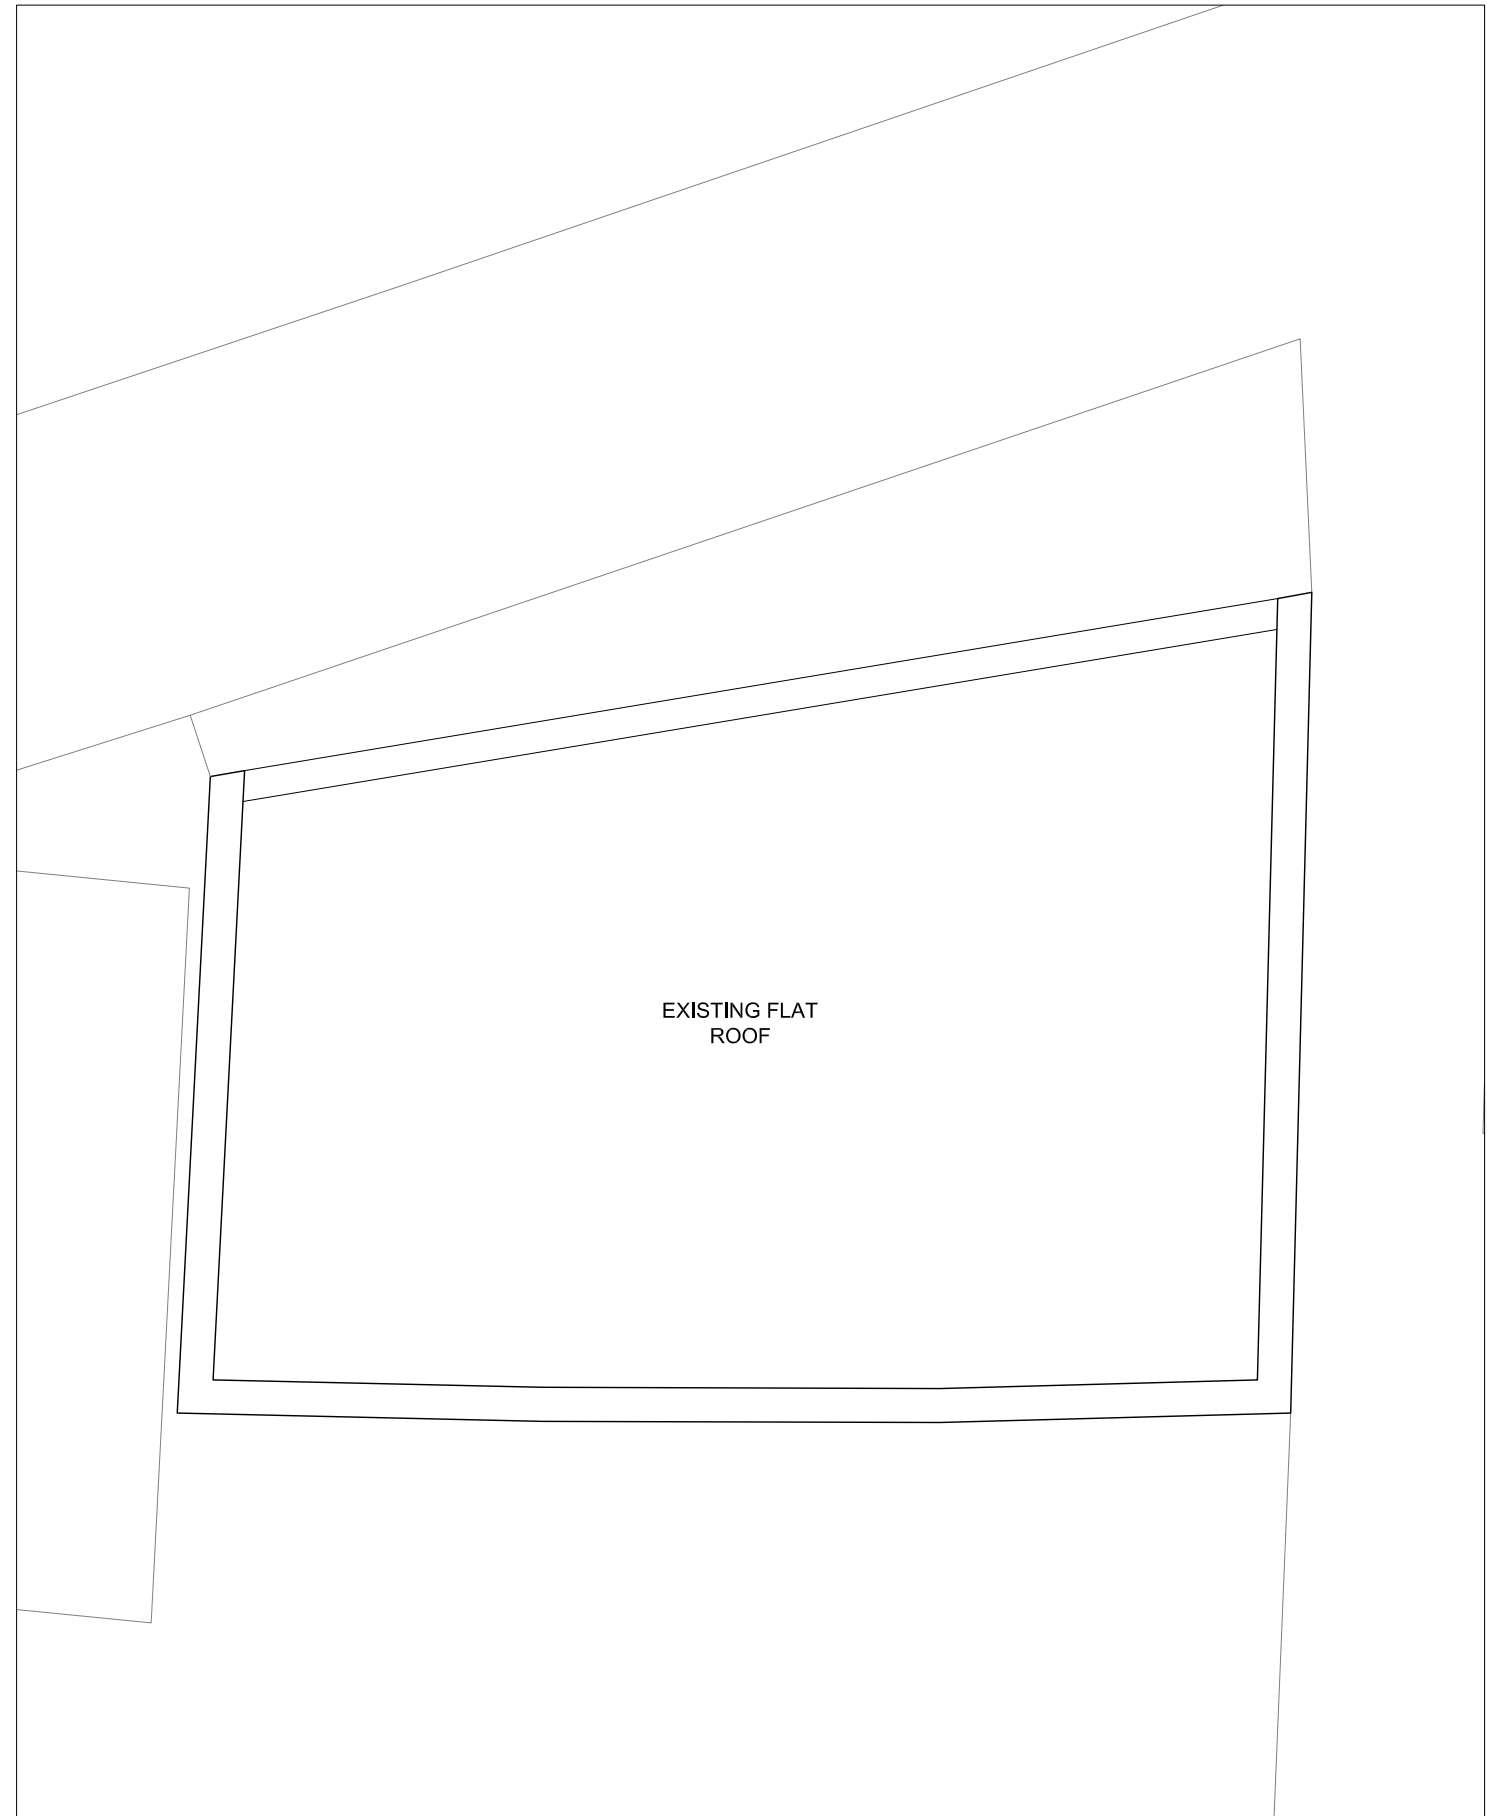

ROOF

date rev revisions

key plan

notes



DMFK Architects Ltd take no responsibility for dimensions obtained by scaling from this drawing. If no dimension is shown the recipient must ascertain the dimension specifically from the architect or by site measurement and may not rely on the drawing. Supply of the drawing in digital form is solely for convenience and no reliance may be placed on any data in digital form. All data must be checked against hard copy. This drawing is issued for design intent only and should not be used for construction unless stated.

copyright
This drawing is the property of dmfk Architects Ltd. No disclosure or copy of it may be made without the written permission of dmfk Architects Ltd.



DE METZ FORBES KNIGHT ARCHITECTS

the old library 119 chomley gardens london nw6 1aa t 020 7435 1144 f 020 7435 0884 mail info@dmfk.co.uk

project drawing title

Ajax Road EXISTING GROUND FLOOR AND ROOF PLAN

client scale at A1 scale at A3 drawn date

- 1:25 1:50 DR FEB 15

project no. drawing no. revision

2000 A100



date rev revisions

key plan

notes



DMFK Architects Ltd take no responsibility for dimensions obtained by scaling from this drawing. If no dimension is shown the recipient must ascertain the dimension specifically from the architect or by site measurement and may not rely on the drawing. Supply of the drawing in digital form is solely for convenience and no reliance may be placed on any data in digital form. All data must be checked against hard copy. This drawing is issued for design intent only and should not be used for construction unless stated.

copyright
This drawing is the property of dmfk Architects Ltd. No disclosure or copy of it may be made without the written permission of dmfk Architects Ltd.

dmfK

DE METZ FORBES KNIGHT ARCHITECTS

the old library 119 chokmley gardens london nw6 1aa t 020 7435 1144 f 020 7435 0884 mail info@dmfk.co.uk

project drawing title


Ajax Road EXISTING STREET ELEVATION

client scale at A1 scale at A3 drawn date

- 1:25 1:50 DR FEB 15

project no. drawing no. revision


2000 A110

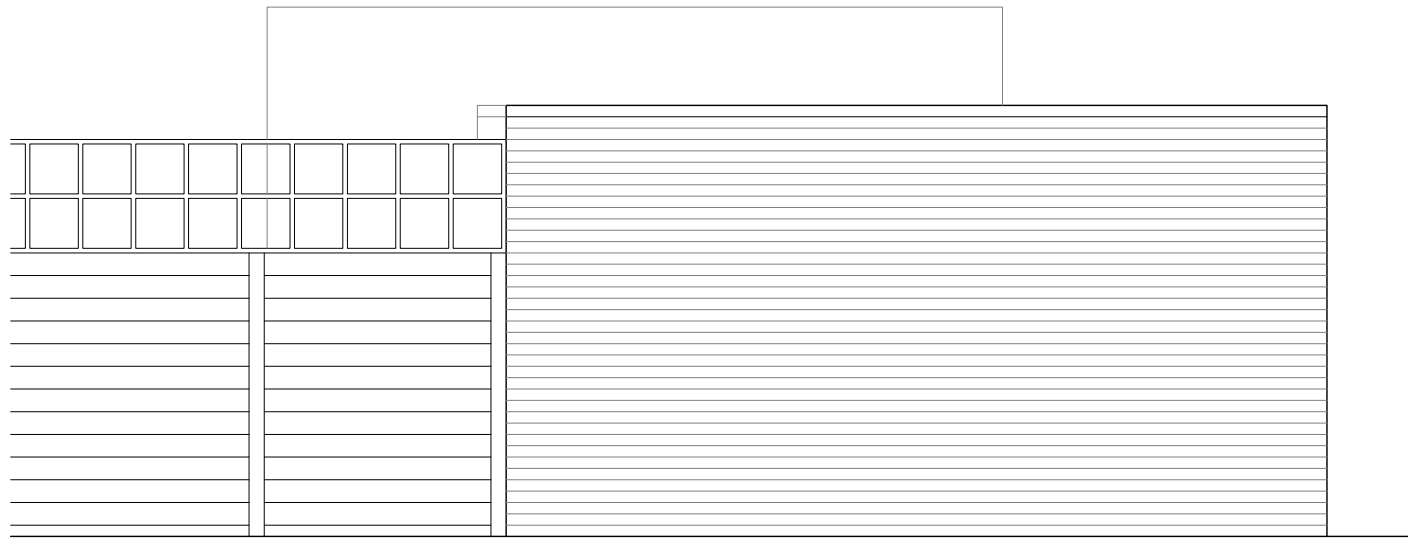

EAST ELEVATION



NORTH ELEVATION

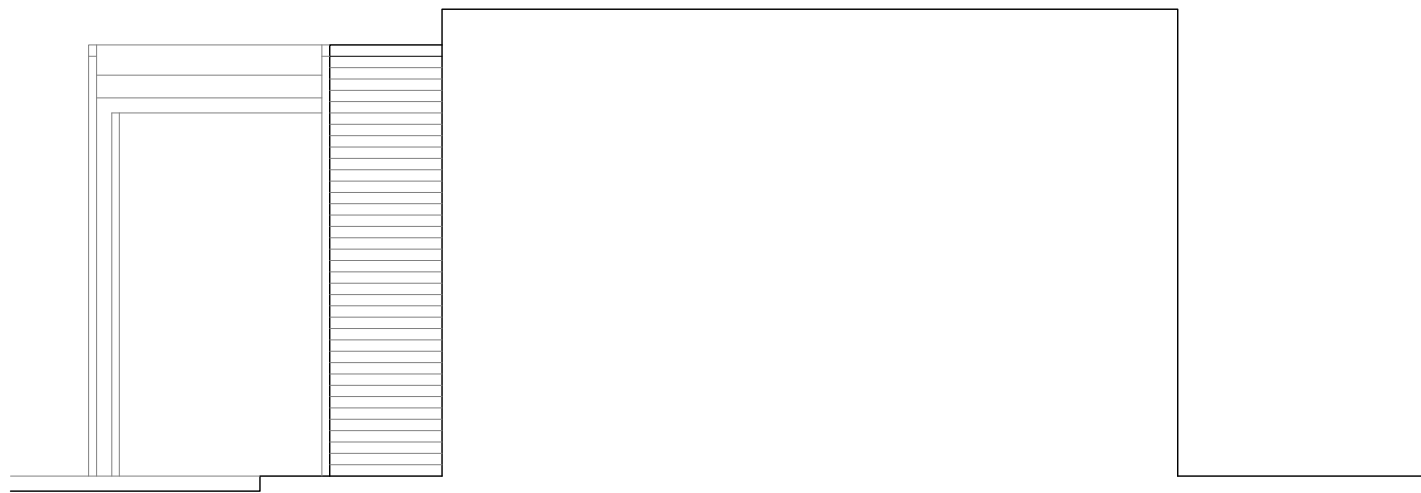

WEST ELEVATION




SECTION AA

date	rev	revisions

key plan

notes

 

DMFK Architects Ltd take no responsibility for dimensions obtained by scaling from this drawing. If no dimension is shown the recipient must ascertain the dimension specifically from the architect or by site measurement and may not rely on the drawing. Supply of the drawing in digital form is solely for convenience and no reliance may be placed on any data in digital form. All data must be checked against hard copy. This drawing is issued for design intent only and should not be used for construction unless stated.

copyright
This drawing is the property of dMFK Architects Ltd. No disclosure or copy of it may be made without the written permission of dMFK Architects Ltd.



DE METZ FORBES KNIGHT ARCHITECTS

the old library 119 chokmley gardens london nw6 1aa t 020 7435 1144 f 020 7435 0884 mail info@dmfk.co.uk

project drawing title

Ajax Road EXISTING ELEVATIONS AND SECTION AA

client	scale at A1	scale at A3	drawn	date
-	1:25	1:50	DR	FEB 15

project no.	drawing no.	revision
2000	A111	

2000 A111