


GROUND FLOOR

date	rev	revisions
------	-----	-----------

key plan

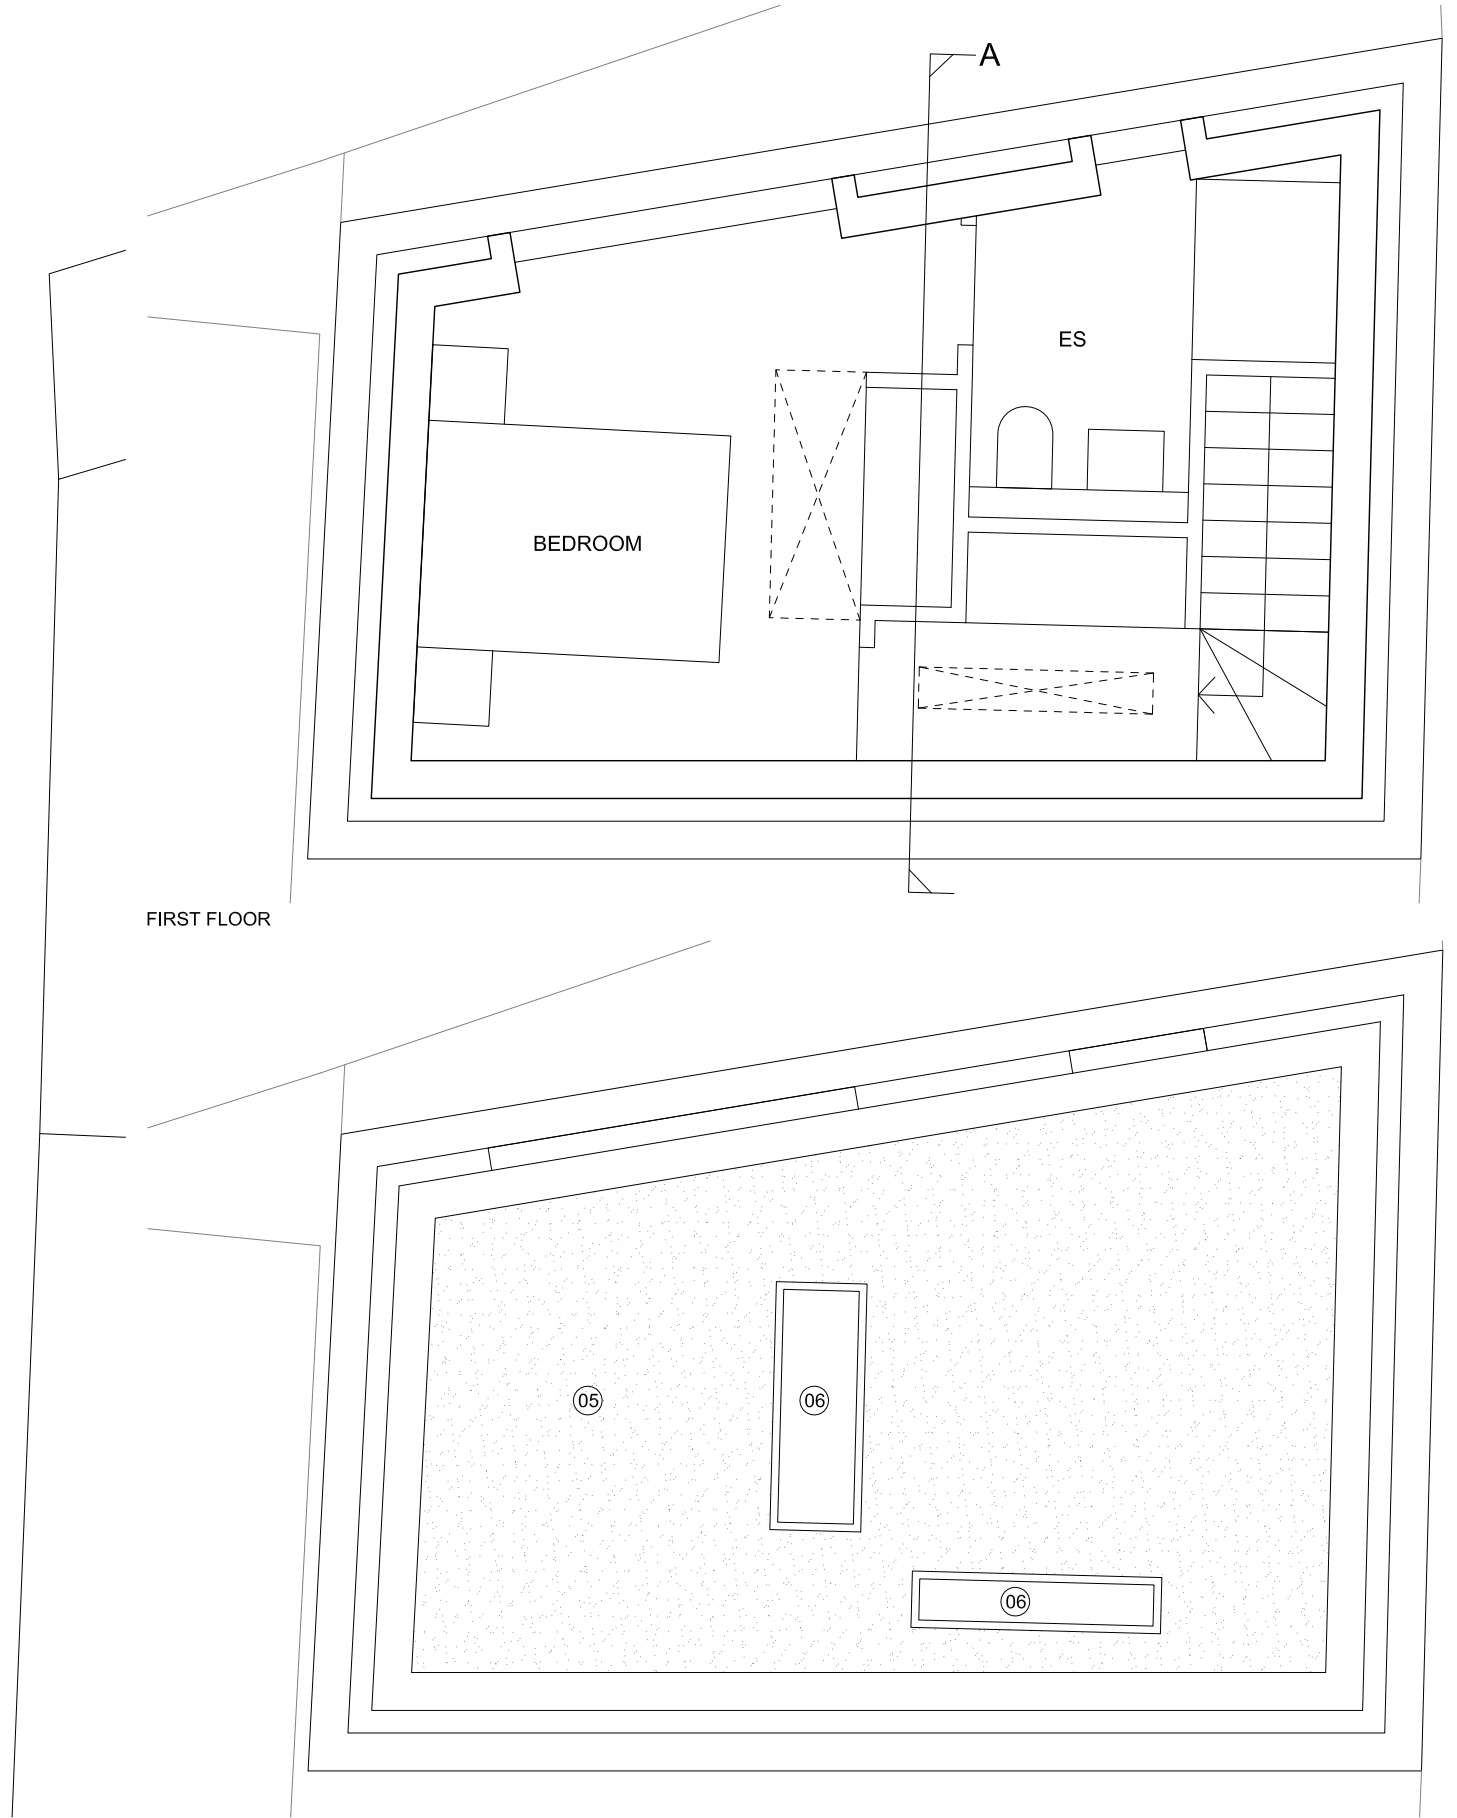

FIRST FLOOR

ROOF

notes

DMFK Architects Ltd take no responsibility for dimensions obtained by scaling from this drawing. If no dimension is shown the recipient must ascertain the dimension specifically from the architect or by site measurement and may not rely on the drawing. Supply of the drawing in digital form is solely for convenience and no reliance may be placed on any data in digital form. All data must be checked against hard copy. This drawing is issued for design intent only and should not be used for construction unless stated.

**copyright**  
This drawing is the property of dMFK Architects Ltd. No disclosure or copy of it may be made without the written permission of dMFK Architects Ltd.



DE METZ FORBES KNIGHT ARCHITECTS

the old library 119 chokmley gardens london nw6 1aa t 020 7435 1144 f 020 7435 0884 mail info@dmfk.co.uk

project drawing title

Ajax Road PROPOSED GROUND & FIRST FLOOR AND ROOF PLAN

client	scale at A1	scale at A3	drawn	date
-	1:25	1:50	DR	FEB 15
project no.	drawing no.	revision		

2000 A1000

LEGEND


- 01 LONDON STOCK BRICK
- 02 METAL ROOF
- 03 METAL DOUBLE GLAZED WINDOWS
- 04 TIMBER DOOR
- 05 LONDON STOCK BRICK WALL
- 06 2.6m NEIGHBOURING TIMBER FENCE



date rev revisions

key plan

notes

 

DMFK Architects Ltd take no responsibility for dimensions obtained by scaling from this drawing. If no dimension is shown the recipient must ascertain the dimension specifically from the architect or by site measurement and may not rely on the drawing. Supply of the drawing in digital form is solely for convenience and no reliance may be placed on any data in digital form. All data must be checked against hard copy. This drawing is issued for design intent only and should not be used for construction unless stated.

**copyright**  
This drawing is the property of dMFK Architects Ltd. No disclosure or copy of it may be made without the written permission of dMFK Architects Ltd.




**DE METZ FORBES KNIGHT ARCHITECTS**  
the old library 119 chokmley gardens london nw6 1aa t 020 7435 1144 f 020 7435 0884 mail info@dmfk.co.uk


project		drawing title			
Ajax Road		PROPOSED STREET ELEVATION			
client	scale at A1	scale at A3	drawn	date	
-	1:25	1:50	DR	FEB 15	
project no.		drawing no.		revision	
2000		A1100			

LEGEND


- 01 LONDON STOCK BRICK
- 02 METAL ROOF
- 03 METAL DOUBLE GLAZED WINDOWS
- 04 TIMBER DOOR
- 05 LONDON STOCK BRICK WALL
- 06 2.6m NEIGHBOURING TIMBER FENCE

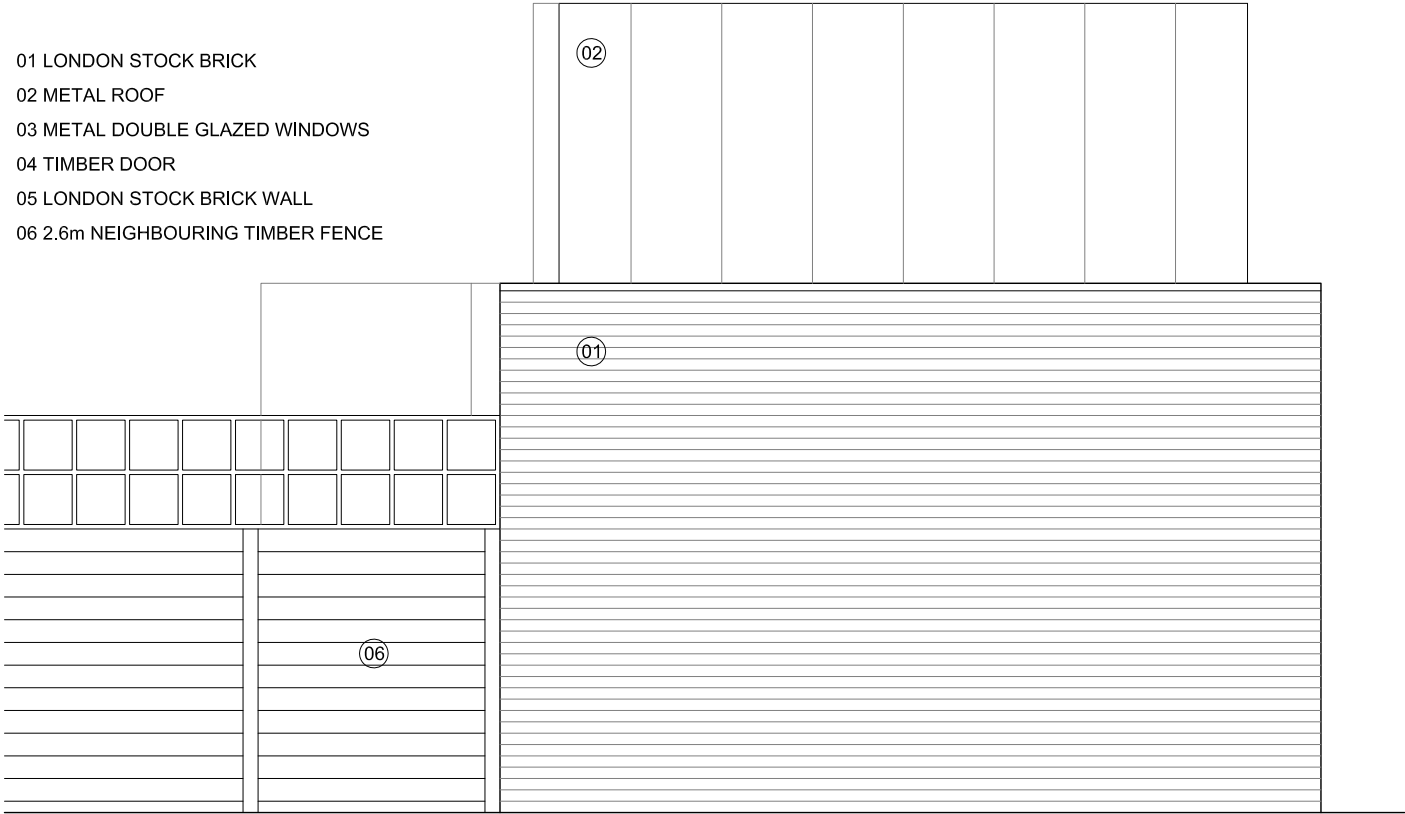

EAST ELEVATION

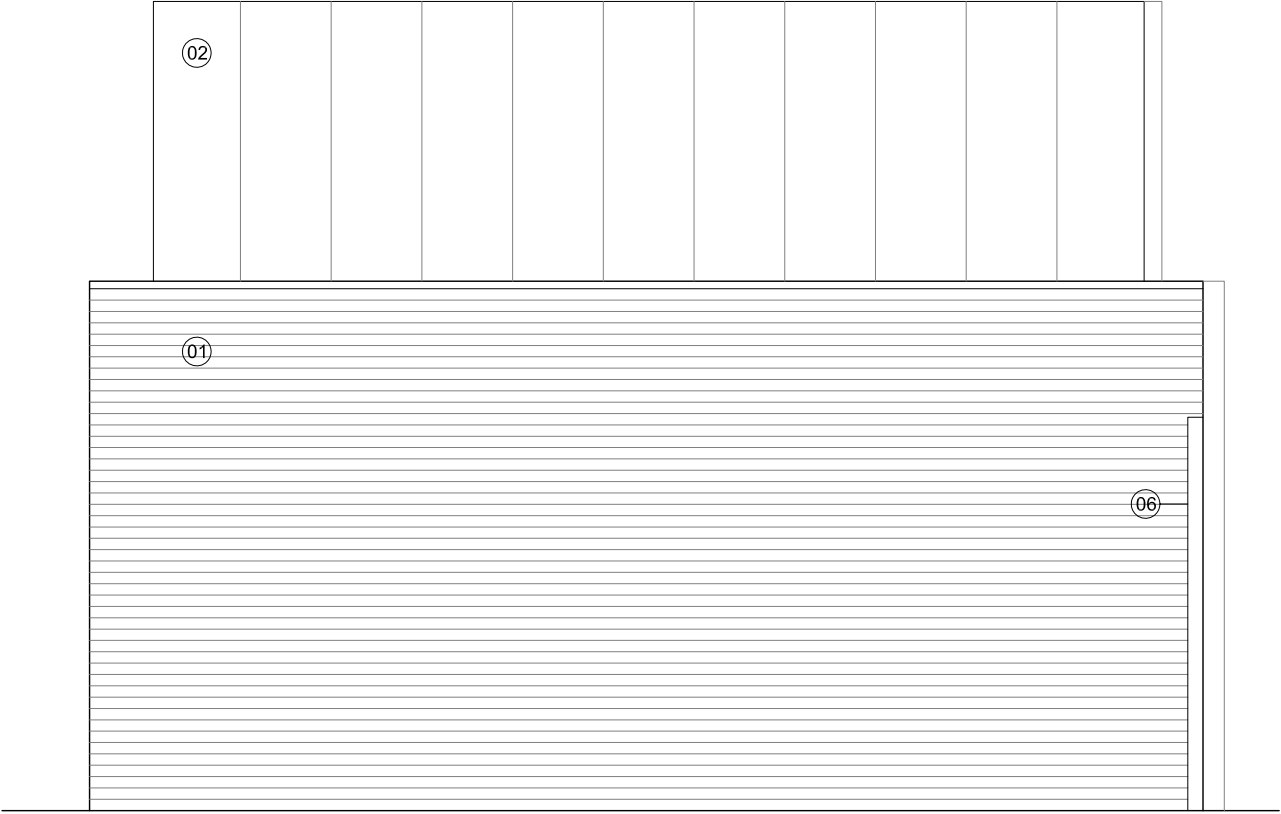


NORTH ELEVATION

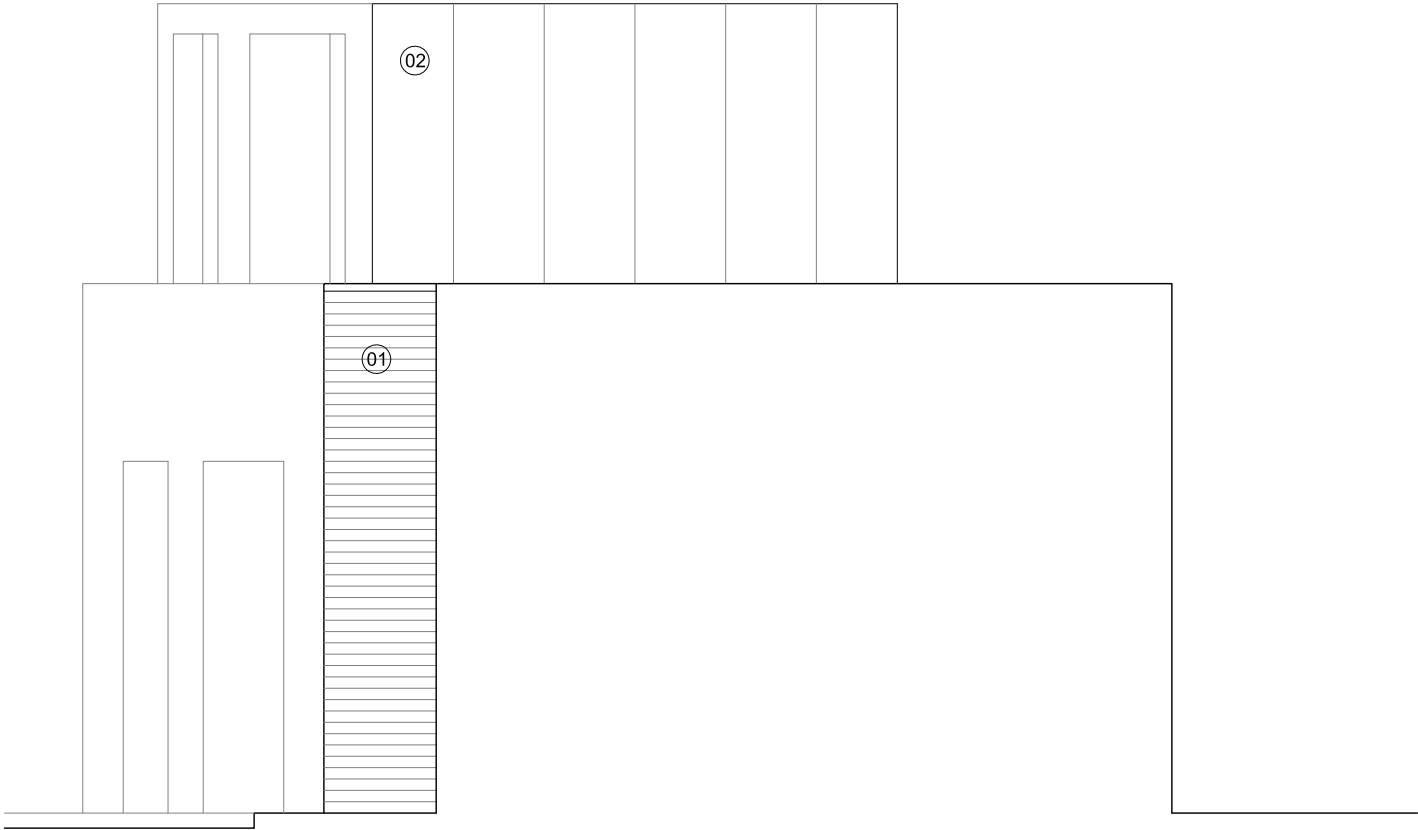

WEST ELEVATION

date	rev	revisions
------	-----	-----------

key plan

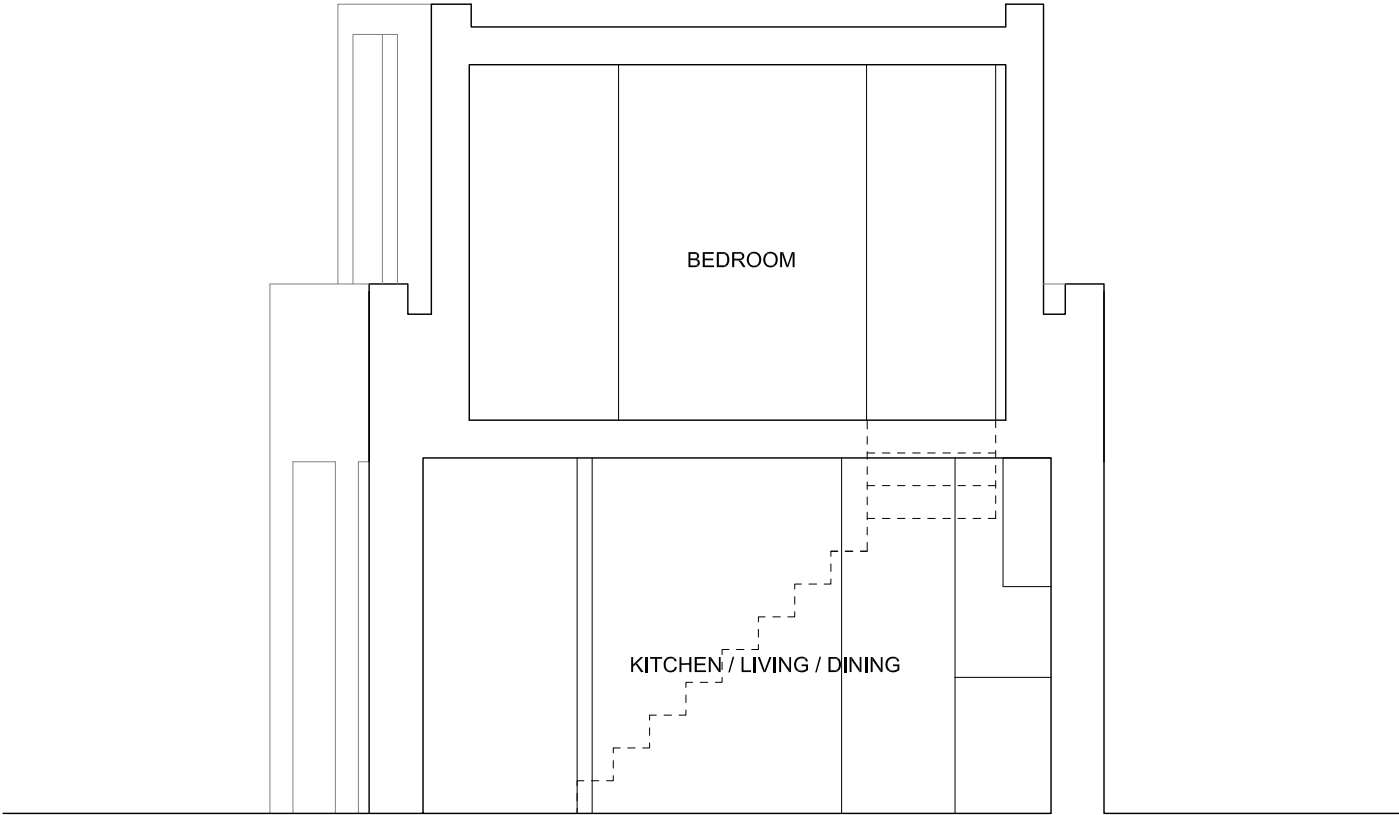

SECTION AA

notes

DMFK Architects Ltd take no responsibility for dimensions obtained by scaling from this drawing. If no dimension is shown the recipient must ascertain the dimension specifically from the architect or by site measurement and may not rely on the drawing. Supply of the drawing in digital form is solely for convenience and no reliance may be placed on any data in digital form. All data must be checked against hard copy. This drawing is issued for design intent only and should not be used for construction unless stated.

**copyright**  
This drawing is the property of dMFK Architects Ltd. No disclosure or copy of it may be made without the written permission of dMFK Architects Ltd.



DE METZ FORBES KNIGHT ARCHITECTS

the old library 119 chokmley gardens london nw6 1aa t 020 7435 1144 f 020 7435 0884 mail info@dmfk.co.uk

project drawing title

Ajax Road PROPOSED ELEVATIONS AND SECTION AA

client	scale at A1	scale at A3	drawn	date
--------	-------------	-------------	-------	------

-	1:25	1:50	DR	FEB 15
---	------	------	----	--------

project no.	drawing no.	revision
-------------	-------------	----------

2000	A1110	
------	-------	--