


EXISTING GROUND FLOOR PLAN
SCALE 1:50@A1, 1:100@A3

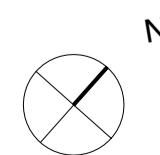


EXISTING ELEVATION AWNING CLOSED/ EXTERNAL PLANTING
SCALE 1:50@A1, 1:100@A3



EXISTING ELEVATION AWNING OPEN
SCALE 1:50@A1, 1:100@A3

PROJECTING SIGNAGE TO BE REMOVED
REMOVE FASCIA ABOVE INCLUDING:
-LARGE GBK TEXT
-TELEPHONE NUMBER
-PROPERTY NUMBER

EXISTING FREE STANDING MENU BOX REMOVED

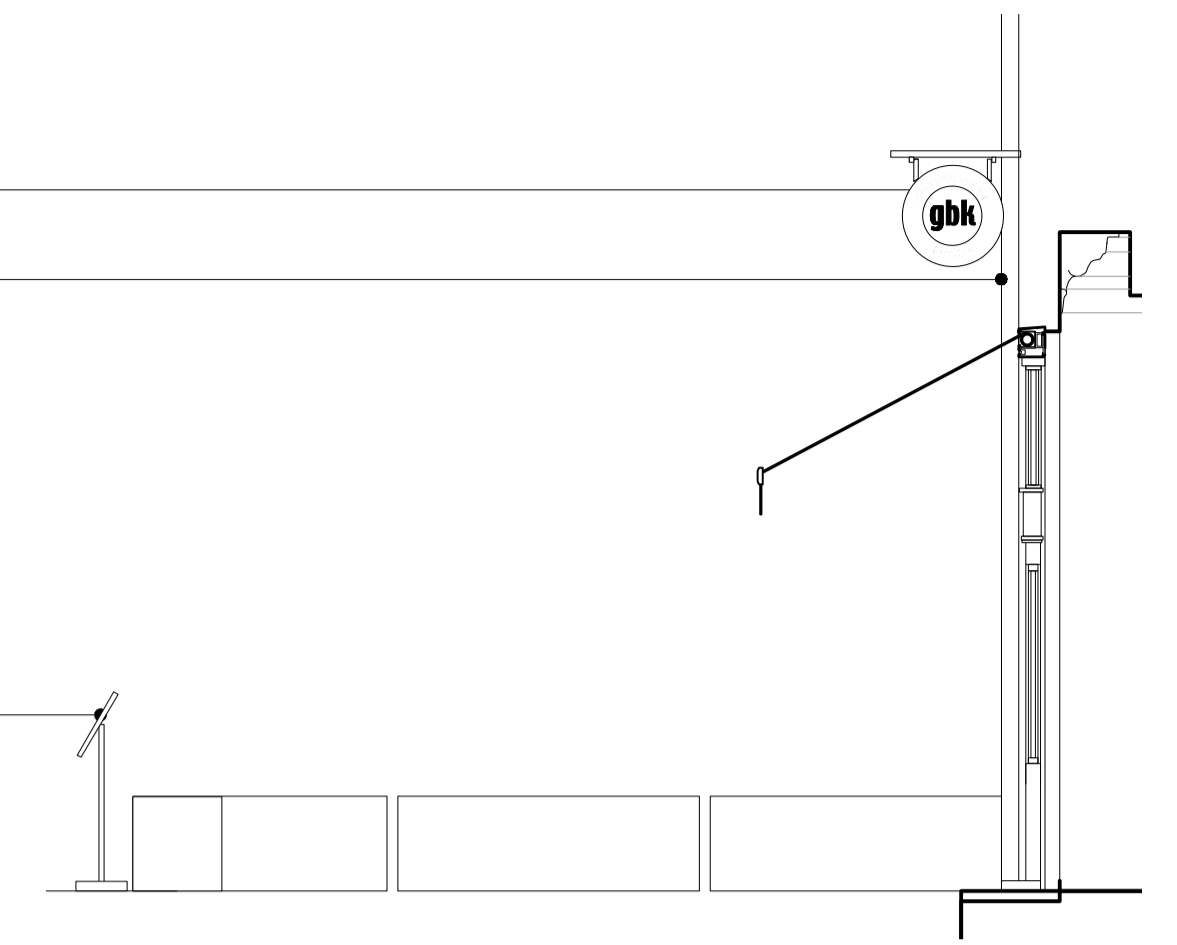

EXISTING ELEVATION AWNING OPEN
SCALE 1:50@A1, 1:100@A3

EXISTING AWNING LOGO TO BE REMOVED

EXISTING MENU BOX WITH BOARDING REMOVED

PROJECTING SIGNAGE TO BE REMOVED

EXISTING MENU BOX WITH BOARDING REMOVED

AWNING ABOVE

REMOVE FASCIA ABOVE INCLUDING:
-LARGE GBK TEXT
-TELEPHONE NUMBER
-PROPERTY NUMBER

EXISTING FREE STANDING MENU BOX REMOVED

CDM DESIGN REVIEW

Date Held: 21.05.2015
Significant risks identified which are either:

1. NOT LIKELY TO BE OBVIOUS TO A COMPETENT CONTRACTOR:
CDM1.1 - None identified.

2. UNUSUAL RISKS:
CDM2.1 - None identified.

3. LIKELY TO BE DIFFICULT TO MANAGE EFFECTIVELY:
CDM3.1 - None identified.

P1 15.05.21 FOR PLANNING [SB]

REV DATE NOTES

moreno:masey
architecturestudio

t +44 20 3142 6554
www.morenomasey.com

PROJECT
GBK BELSIZE

CLIENT
GOURMET BURGER KITCHEN

DRAWING TITLE
EXISTING PLANS SECTIONS AND ELEVATIONS

SCALE 1:50@A1 1:100@A3	DATE 19.05.2015	DRAWN SB	CHECK SC
---------------------------	--------------------	-------------	-------------

PROJECT NO. 15013	DWG NO. 003	REVISION P1
----------------------	----------------	-----------------------

DO NOT SCALE FROM DRAWING. ALL DIMS TO BE CHECKED ON SITE
REPORT OMISSIONS AND DISCREPANCIES TO ARCHITECT IMMEDIATELY