



KEY - PROPOSED



- A CEDAR LINING LOW
- B SLATE LINING LOW
- C ALCOVE TIMBER LINING
- D
- E PROPRIETARY "GREEN WALL" LOCATION
- F CEDAR SCREEN HIGH
- G SPECIMEN PLANTING EVERGREEN FOLIAGE
- H VERTICAL SLIDING GLASS SCREENS
- J NEW WINDOW
- K SOFT LANDSCAPING
- L TREES SEE SPEC
- M SYNTHETIC CLIMBING PLANT FOLIAGE
- N CEDAR CLAD FACING

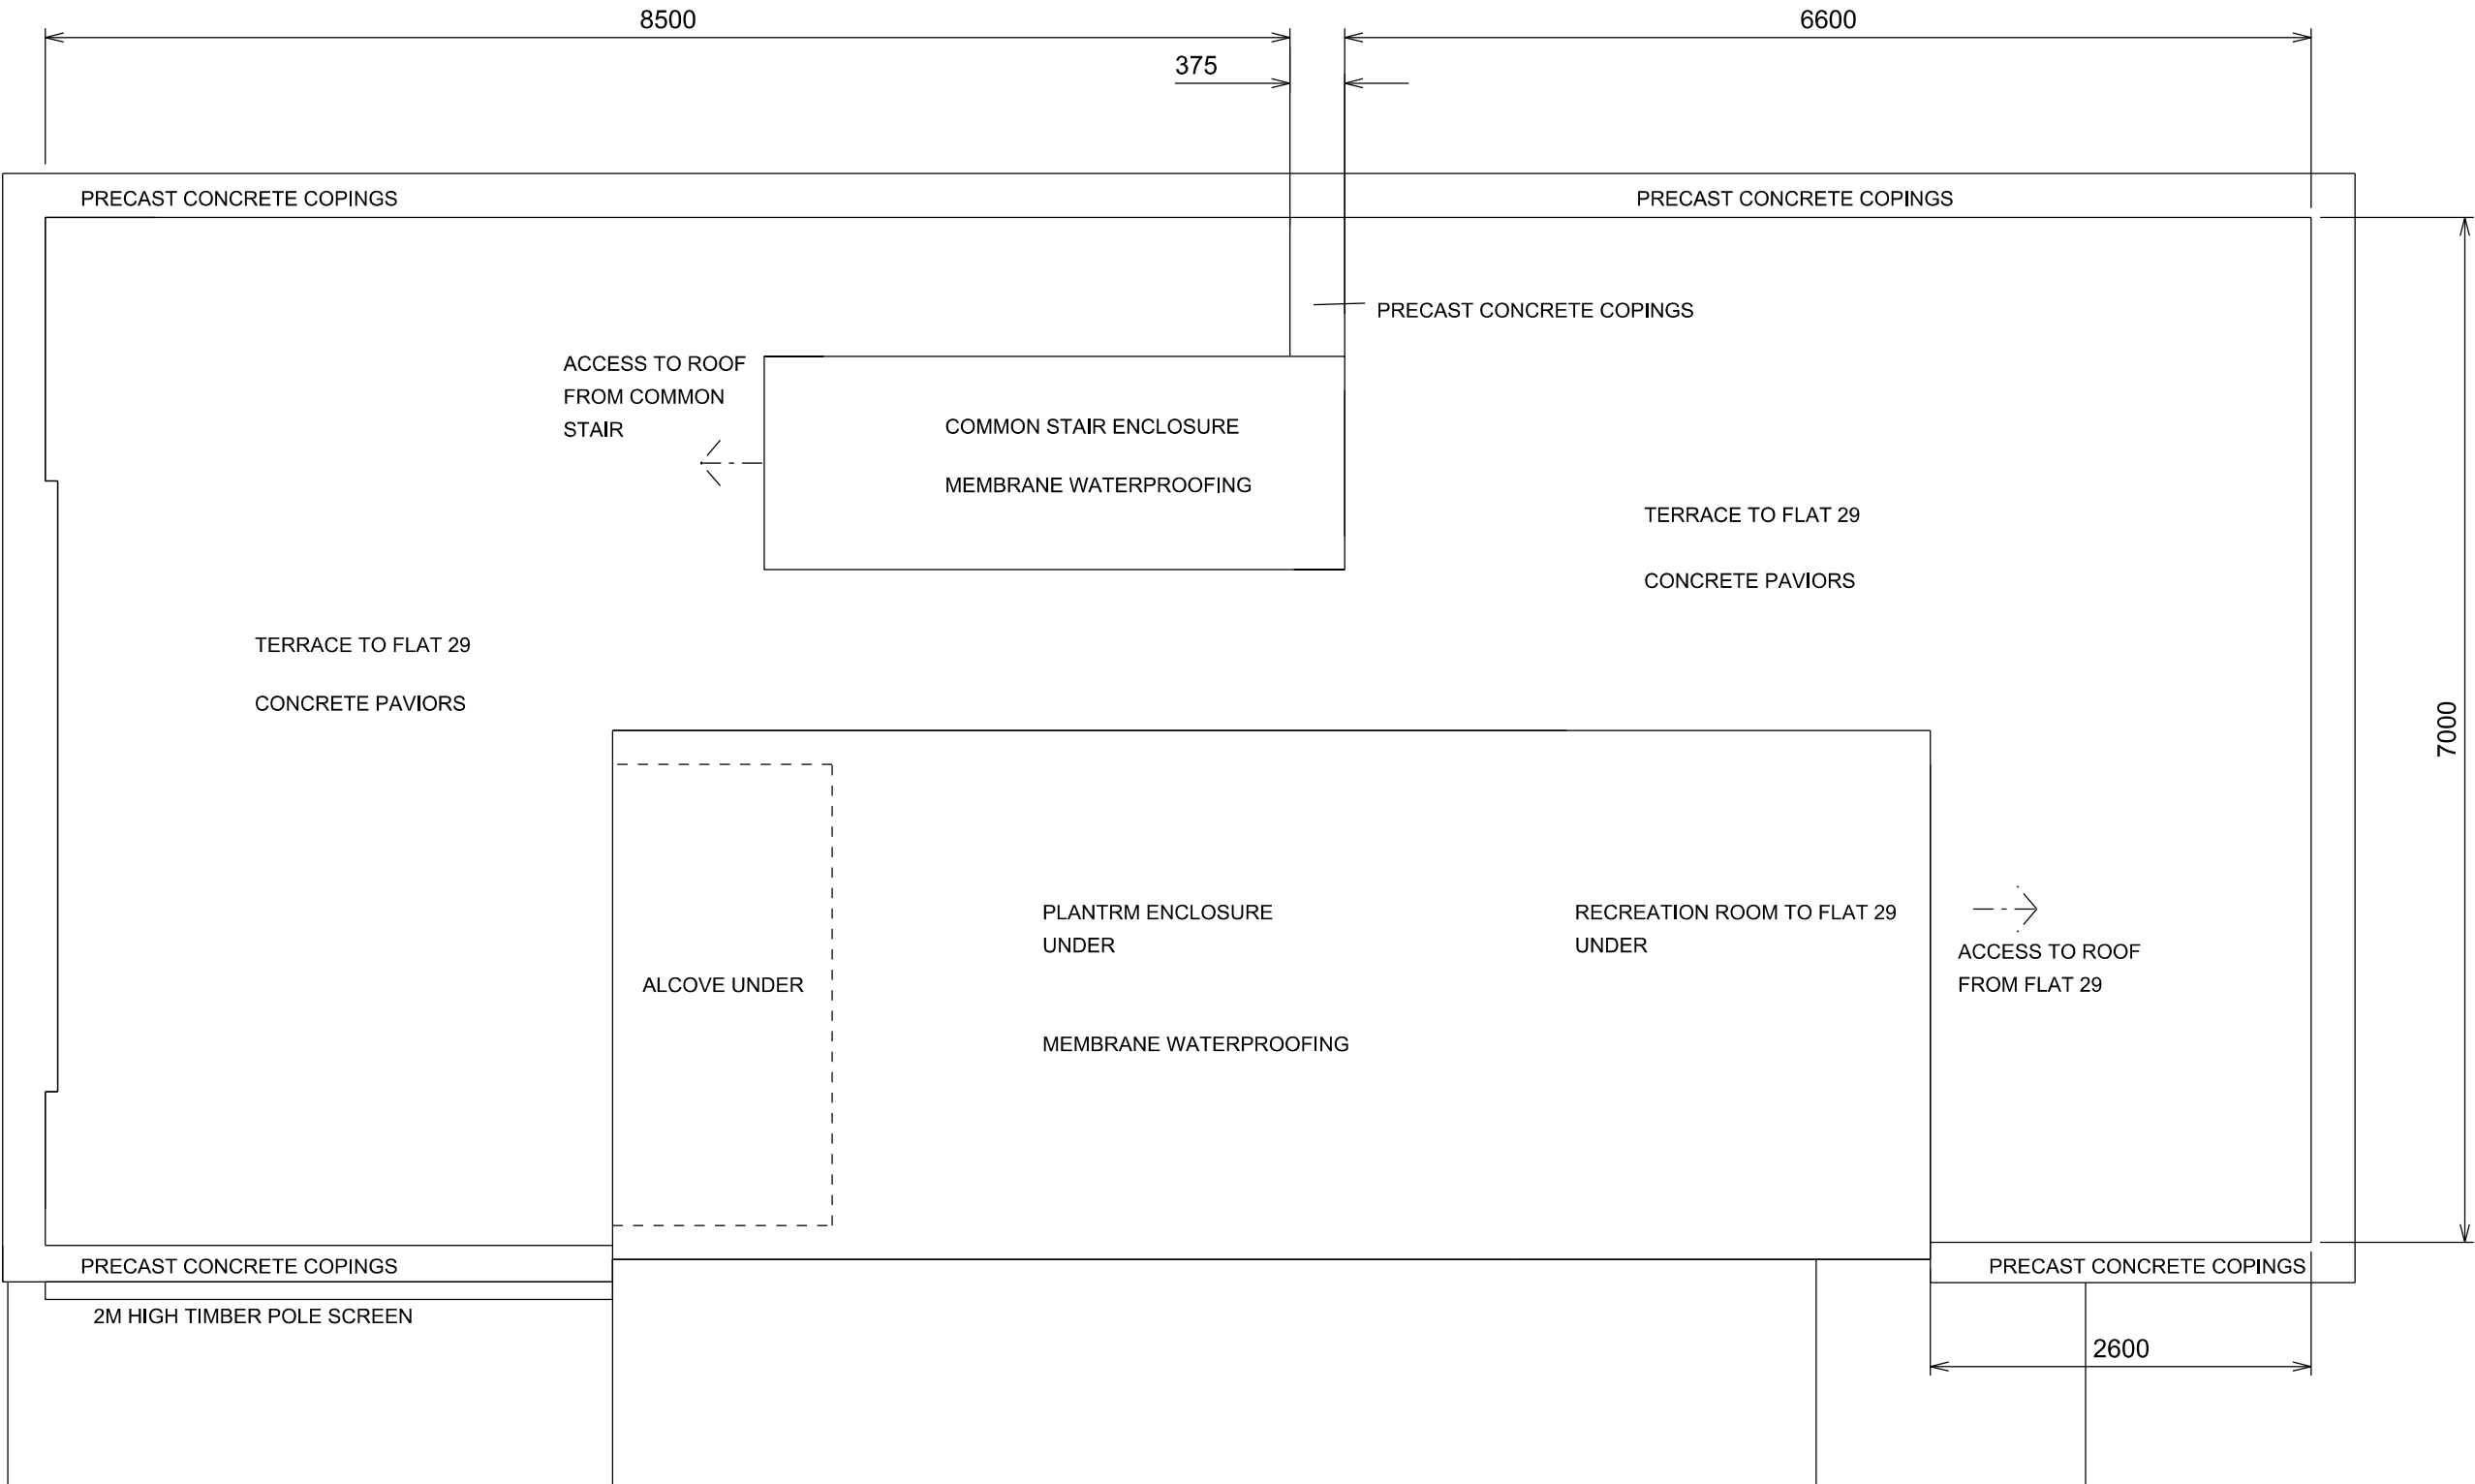

ROOF PLAN - EXISTING

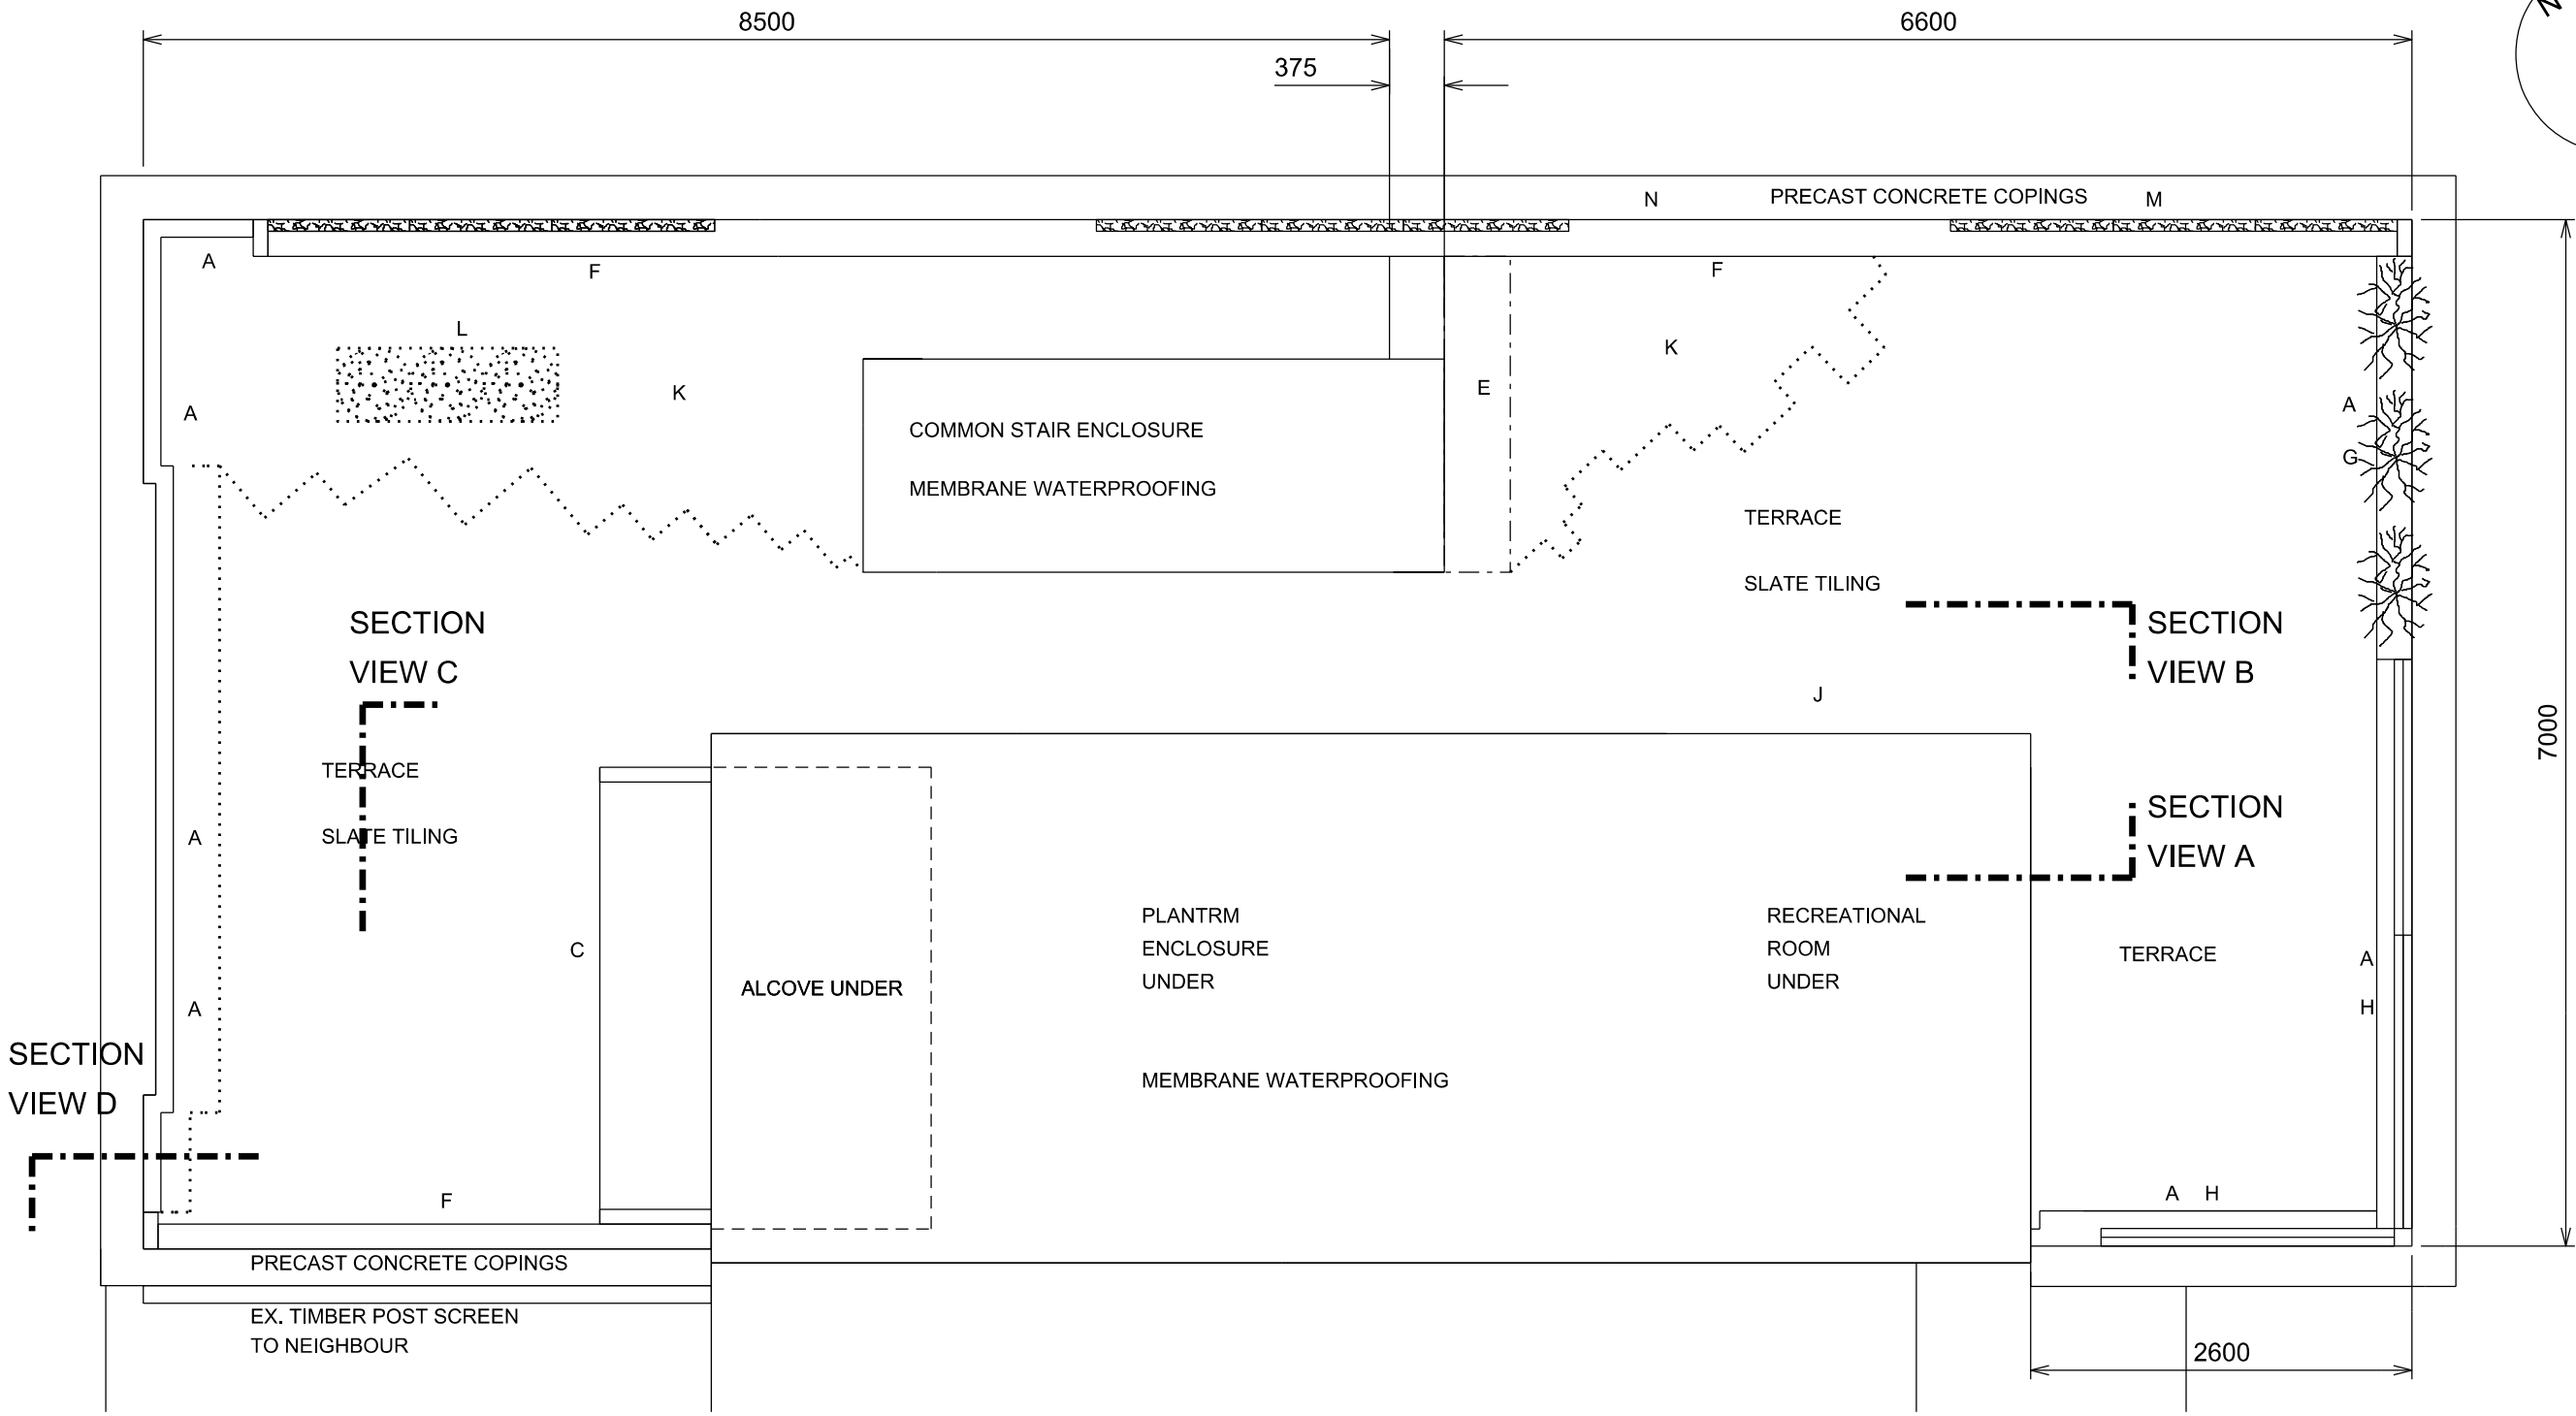

ROOF PLAN - PROPOSED

 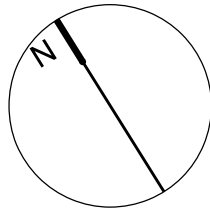

Project FLAT 29 - 119 HAVERSTOCK HILL NW3 4RS - LANDSCAPING TO TERRACE AND NEW WINDOW London NW3 4TT UK	M 07814 847411 T 020 74492882 r.c. @ outlook.com 47 Hemfield Crt Balzara Grove	Date 21/07/14	Scale 1:50 @ A2	Drawn RC	Status PLANNING	Drawing No 1416 - 1006	Revision PLANNING SUBMISSION

ROOF LEVEL PLANS
EXISTING AND
PROPOSED

RICHARD COHEN
B Arch (CT) Pr Arch (SA)