



DOTTED LINE INDICATES A
BACKGROUND STRUCTURE

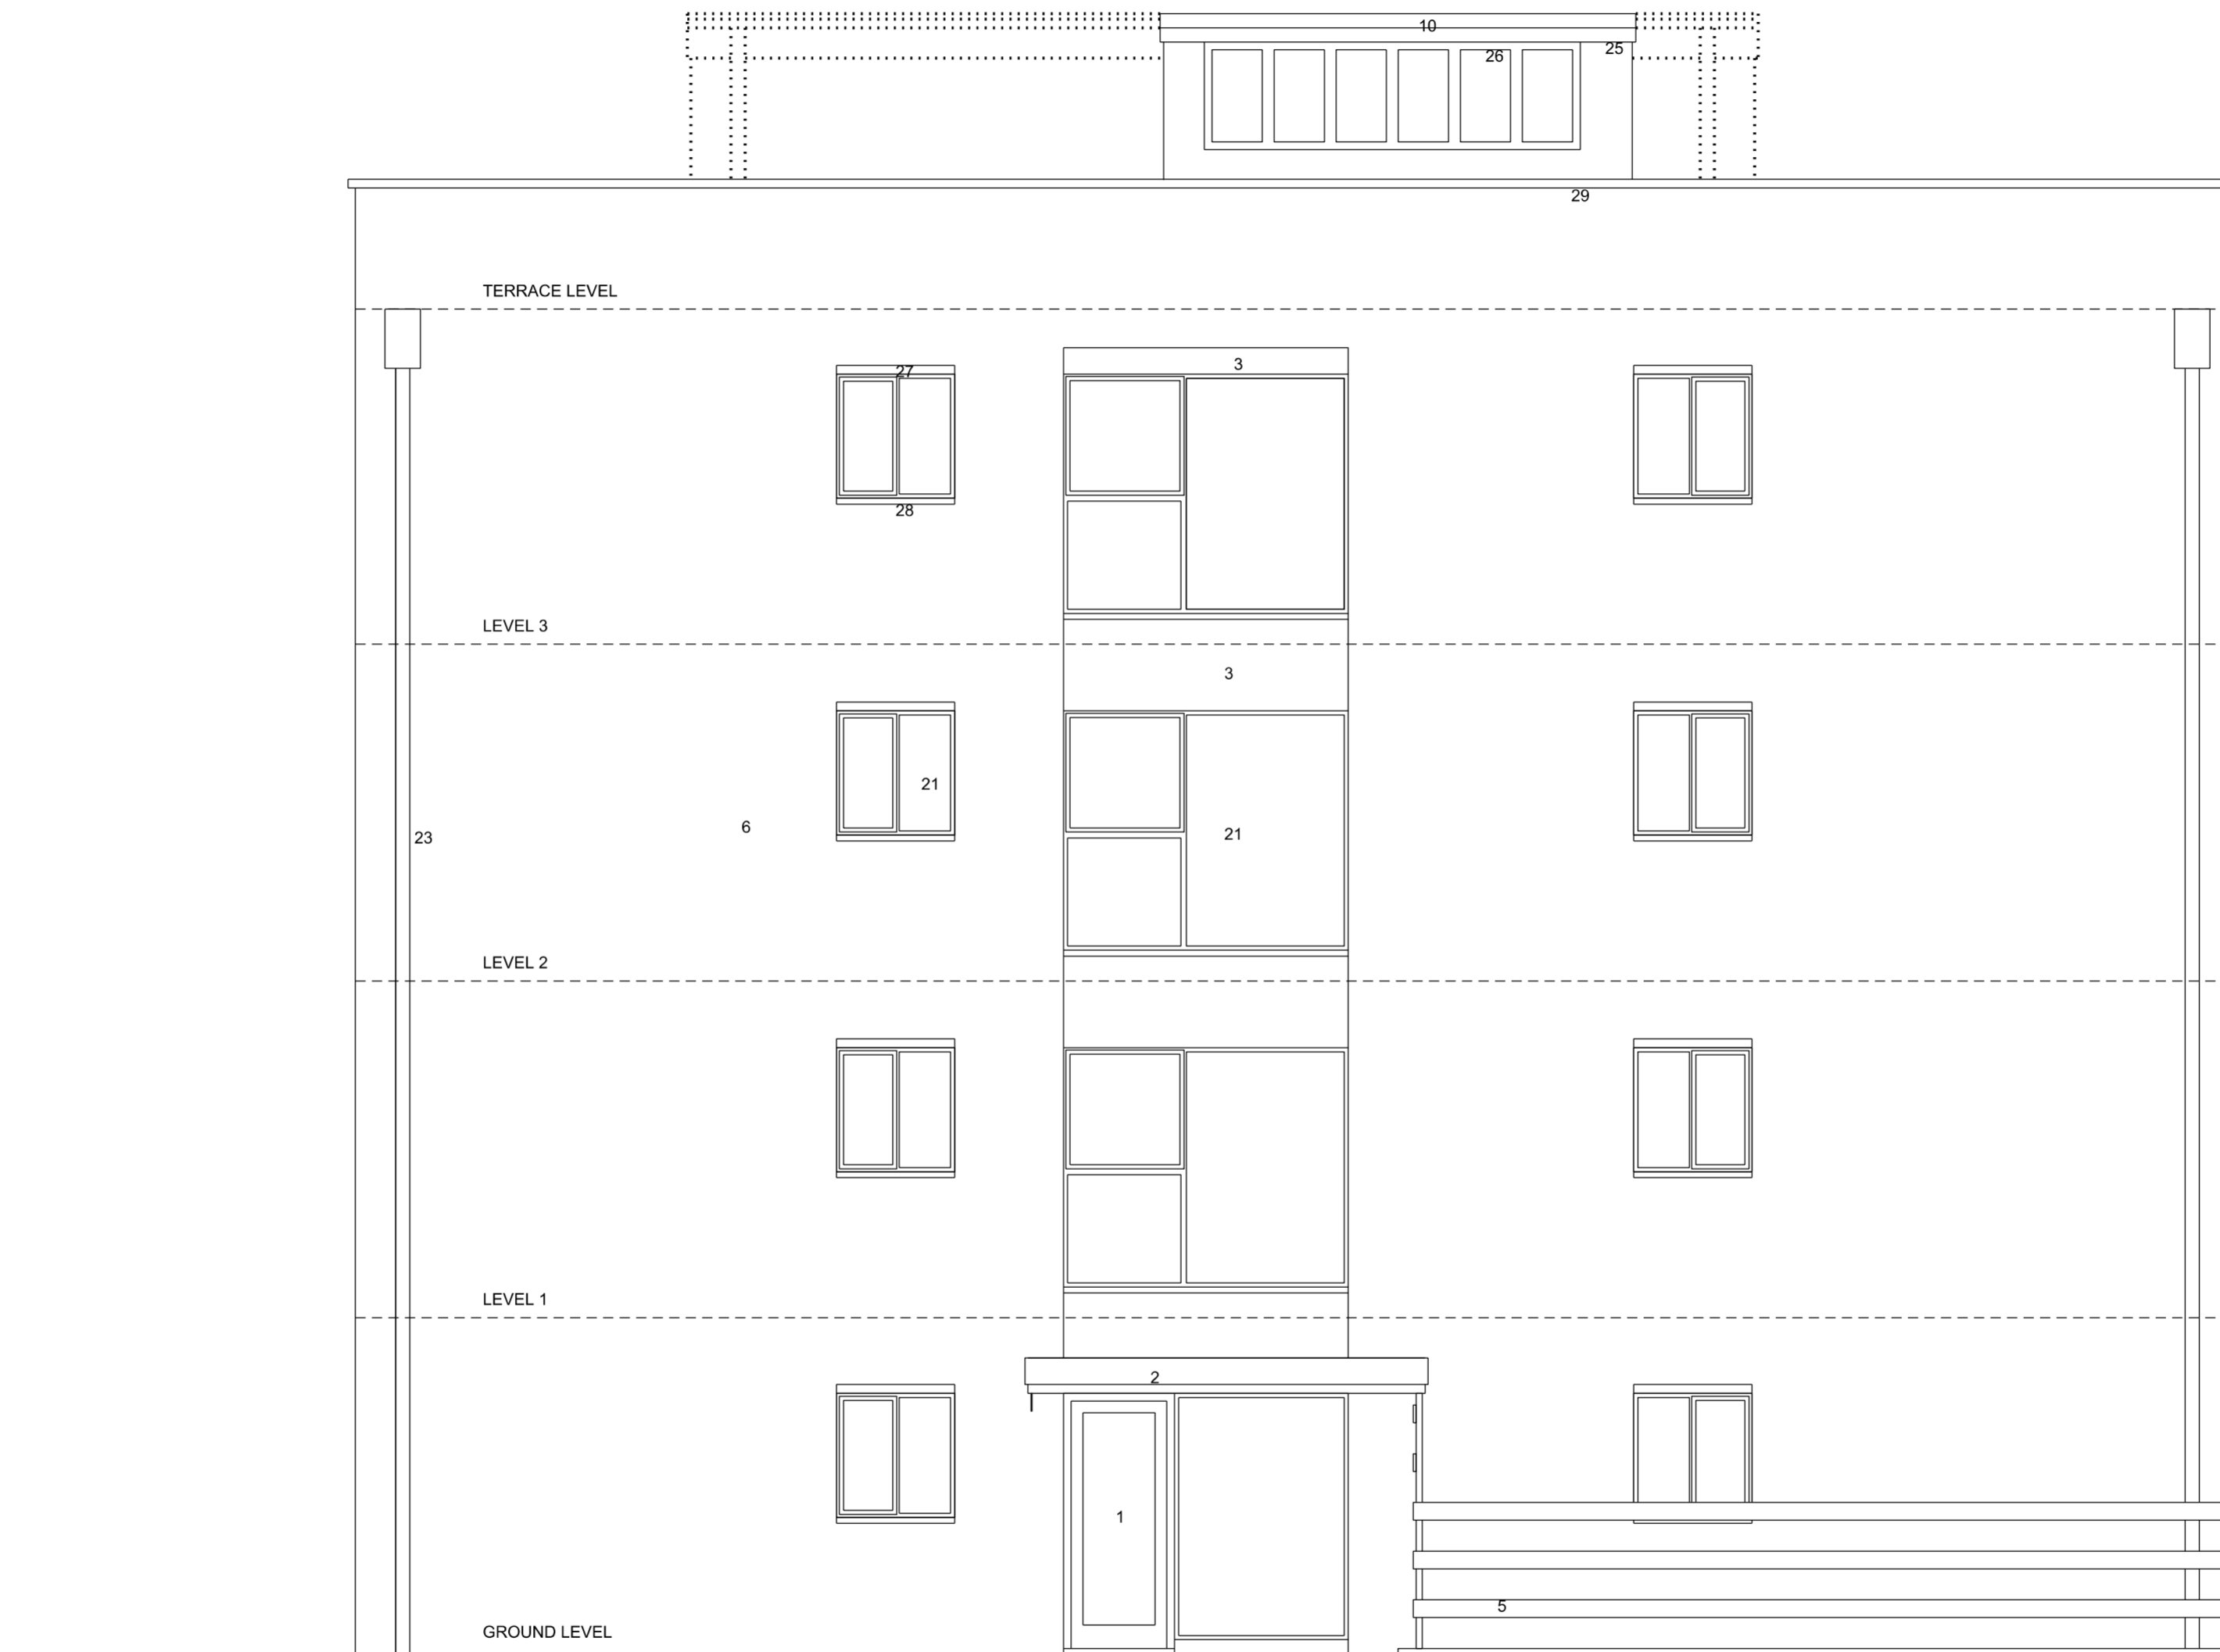

NORTH-WEST ELEVATION
EXISTING VIEW

KEY

- | | | | | | |
|----|--|----|---|----|---|
| 1 | TIMBER GLAZED DOORS AND SIDELIGHTS | 11 | STEEL FRAMED GLAZED SLIDING DOORS | 21 | TIMBER FRAMED FIXED AND OPENING GLAZING |
| 2 | CONCRETE BRISE-SOLEIL WITH TIMBER GLAZING BEHIND | 12 | STEEL CABLES FOR CLIMBER PLANTS | 22 | TIMBER RAILINGS ON STEEL POSTS |
| 3 | PAIN ON RENDER | 13 | CEDAR SUPPORT POSTS | 23 | SYNTHETIC CLIMBER PLANTS |
| 4 | PAIN ON RENDER | 14 | PROPRIETARY "GREEN WALL" | 24 | STAIR ENCLOSURE |
| 5 | ALUMINIUM SLIDING AND FIXED WINDOWS | 15 | CEDAR SUPPORT FRAMING HORIZONTAL AND VERTICAL | 25 | PAIN ON BRICKWORK |
| 6 | FACE BRICKWORK | 16 | CEDAR SCREEN BATTENING | 26 | PVC GLAZING |
| 7 | ALUMINIUM FIXED GLAZING | 17 | SYNTHETIC REALISTIC CLIMBING FOLIAGE | 27 | CONCRETE LINTOL PAINTED |
| 8 | CEMENTITIOUS PROFILED ROOF SHEETING | 18 | CABLE SUPPORTS | 28 | TILE CILL |
| 9 | PROJECTING CONCRETE CANOPY | 19 | TIMBER FRAMED FIXED GLAZING | 29 | PRECAST CONC COPINGS |
| 10 | PVC BARGE BOARD | 20 | TIMBER FRAMED PROJECTING CANOPY STEEL POSTS | | |

 

RICHARD COHEN
B Arch (CT) Pr Arch (SA)

M 07814 847411 T 020 74492682
r.c.a@outlook.com
47 Holmefield Crt Betsize Grove
London NW3 4TT UK

Project
FLAT 29 - 119 HAVERSTOCK HILL
NW3 4RS - LANDSCAPING TO
TERRACE AND NEW WINDOW

Title
NORTH-WEST ELEVATION
EXISTING VIEW

Date 210714 Drawn RC
Scale 1:50@A2 Status PLANNING
Drawn No 1416 - 1015A

Rev A 050515 PLANNING SUBMISSION