

© Formby Surveys Ltd 2012

A1

This survey has been produced on the survey scale detailed below with its accuracy commensurate with the indicated scale and should only be used for its original intended purpose. Any scaling should only be undertaken using a suitable method and produced solely for the original data. The plotted scale may differ for presentation purposes from the survey scale.

It is for the use only of the party to whom it has been delivered and no responsibility is accepted to any third party for the whole or part of its contents. This survey has been prepared on the basis that all information and facts, which may affect the survey, have been disclosed to Formby Surveys Ltd by all parties concerned and no liability, nor responsibility can be accepted, unless full disclosure has been made.

All ground features that were visible at the time of the survey have been located, however there may have been items obscured. Pipe sizes and flow direction have been visually assessed from the surface and should be considered as approximate only.

All data remains in the ownership of Formby Surveys Ltd and any discrepancies between this survey and any other information should be reported to Formby Surveys Ltd.

Location Plan

Grid & Datum


Survey Grid:

Local Grid ☐ Nat. Grid (Ordinance) ☒ Nat. Grid (Open File) ☐ Existing Grid ☐


Survey Datum:

Local Datum ☐ Nat. Grid (Ordinance) ☒ Nat. Grid (Open File) ☐ O.S.B.M. ☐

The survey grid & level datum relate to the Ordnance Survey active GPS network (OSGB36) established via Leica SmartNET, plotted with no scale factor applied.

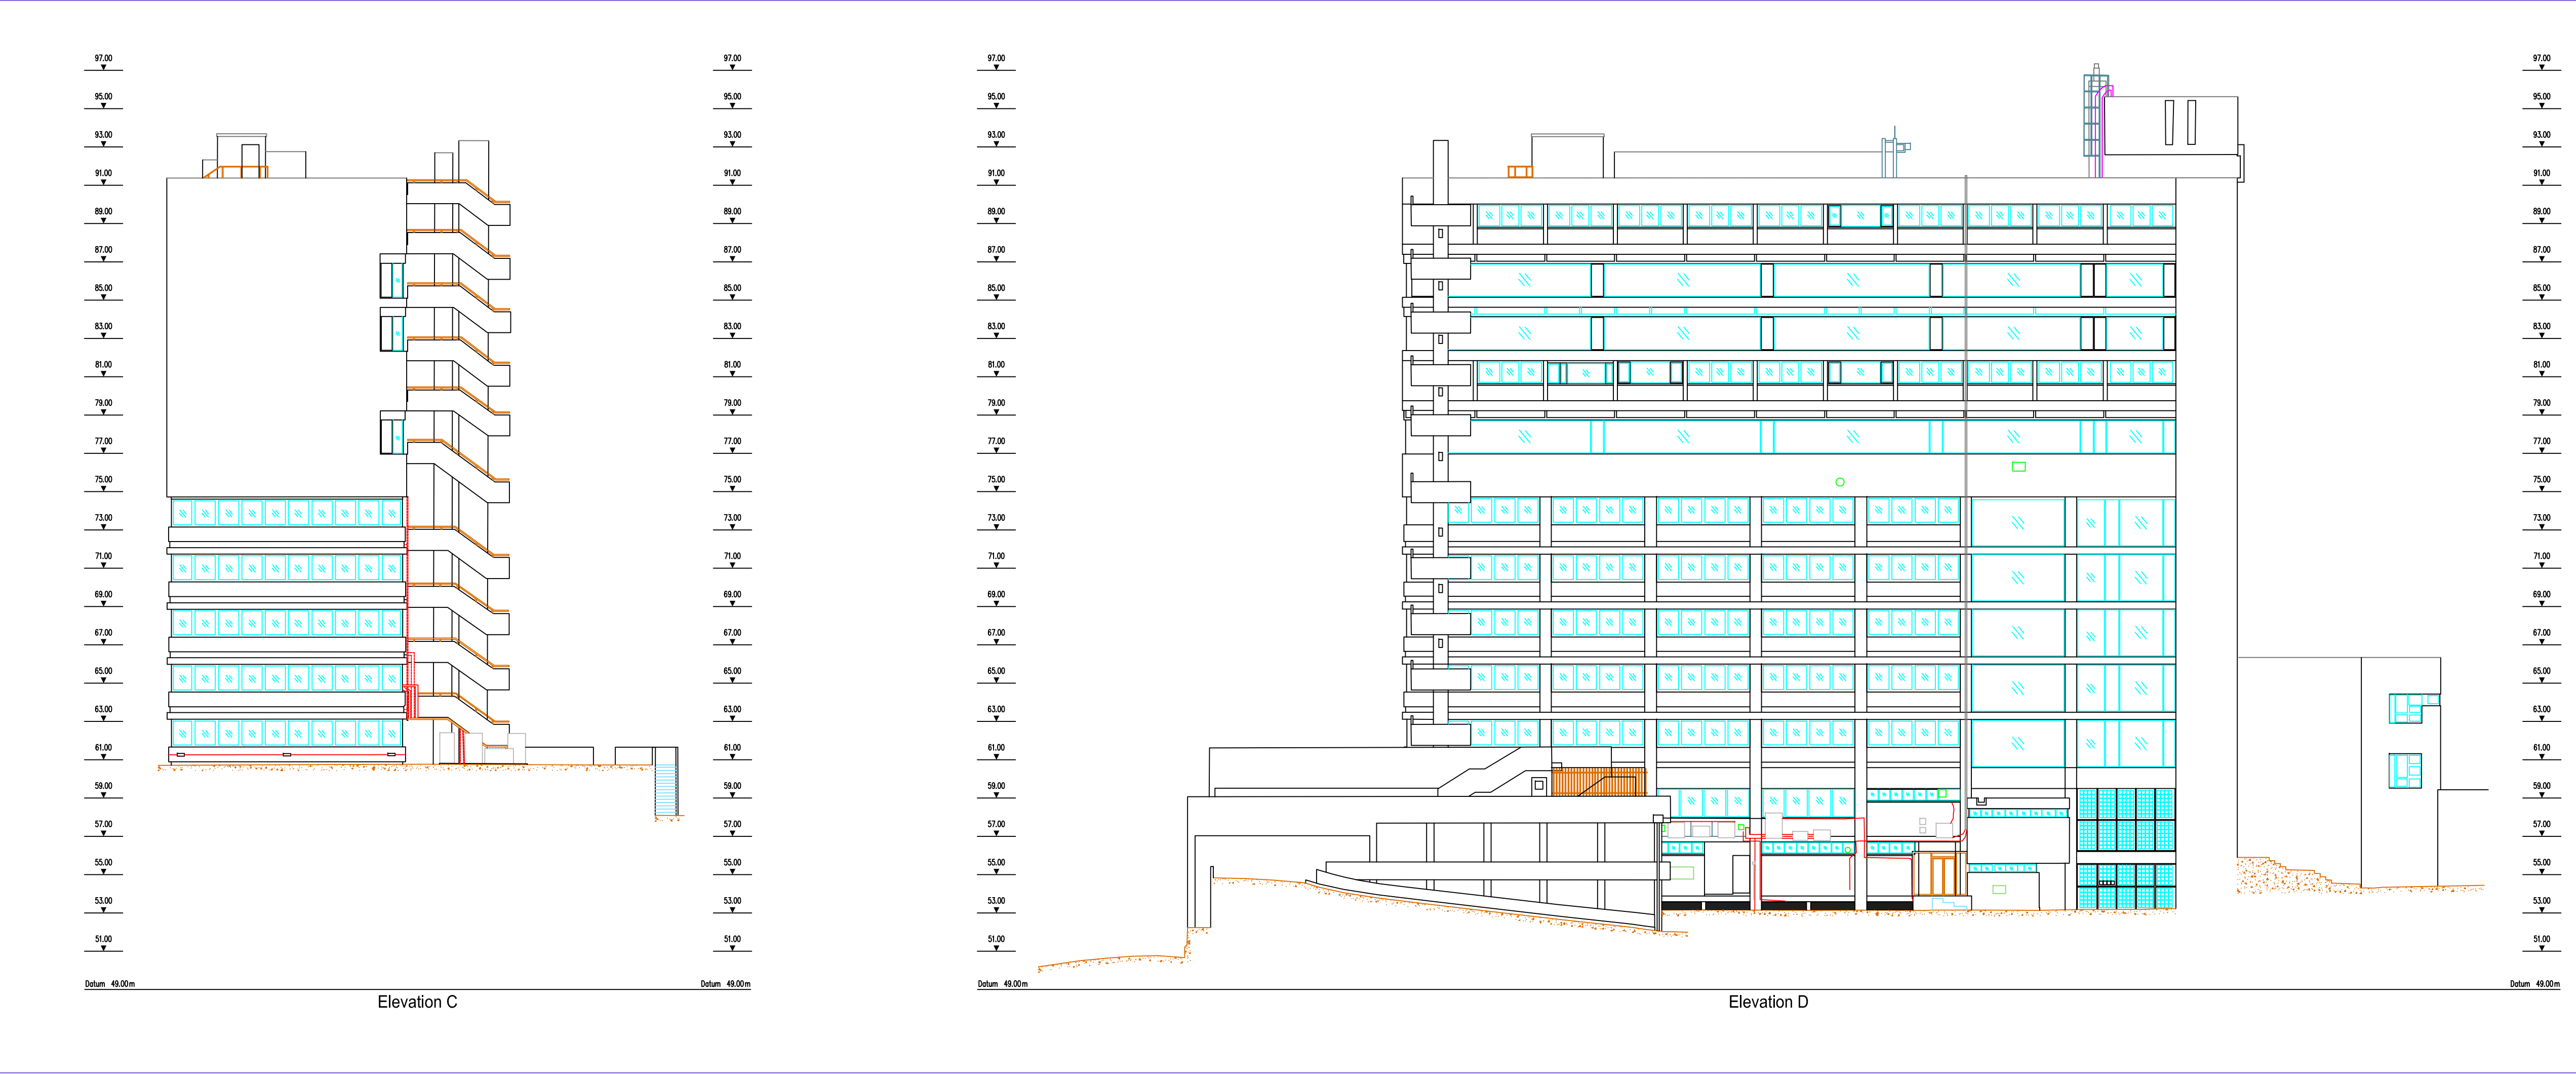

Rev	Date	Description	CAD
Client			
Anderson Wilde & Harris			
<div><div>measure[®] manage[®] deliver[®]</div><div>FormbySurveys</div><div><div>Formby Surveys Ltd 6 Edinburgh Road Formby Merseyside L37 6EP</div><div>T +44 (0)1704 831 482 F +44 (0)1704 831 485 E info@formbysurveys.com W www.formbysurveys.com</div><div></div></div></div>			
Elevations			
Centre Heights, 135-151 Finchley Road Swiss Cottage, London, NW3 6HY			
Plotted Scale: A1@1:200 0.0 4.0 8.0 12.0m NBS Survey Scale: 1:200			
Surveyor: AJR		CAD: JO	
Date of Issue: October 2012		Checker: JO Rev:	
		FSL Ref No: 8330_E:200:1:1	

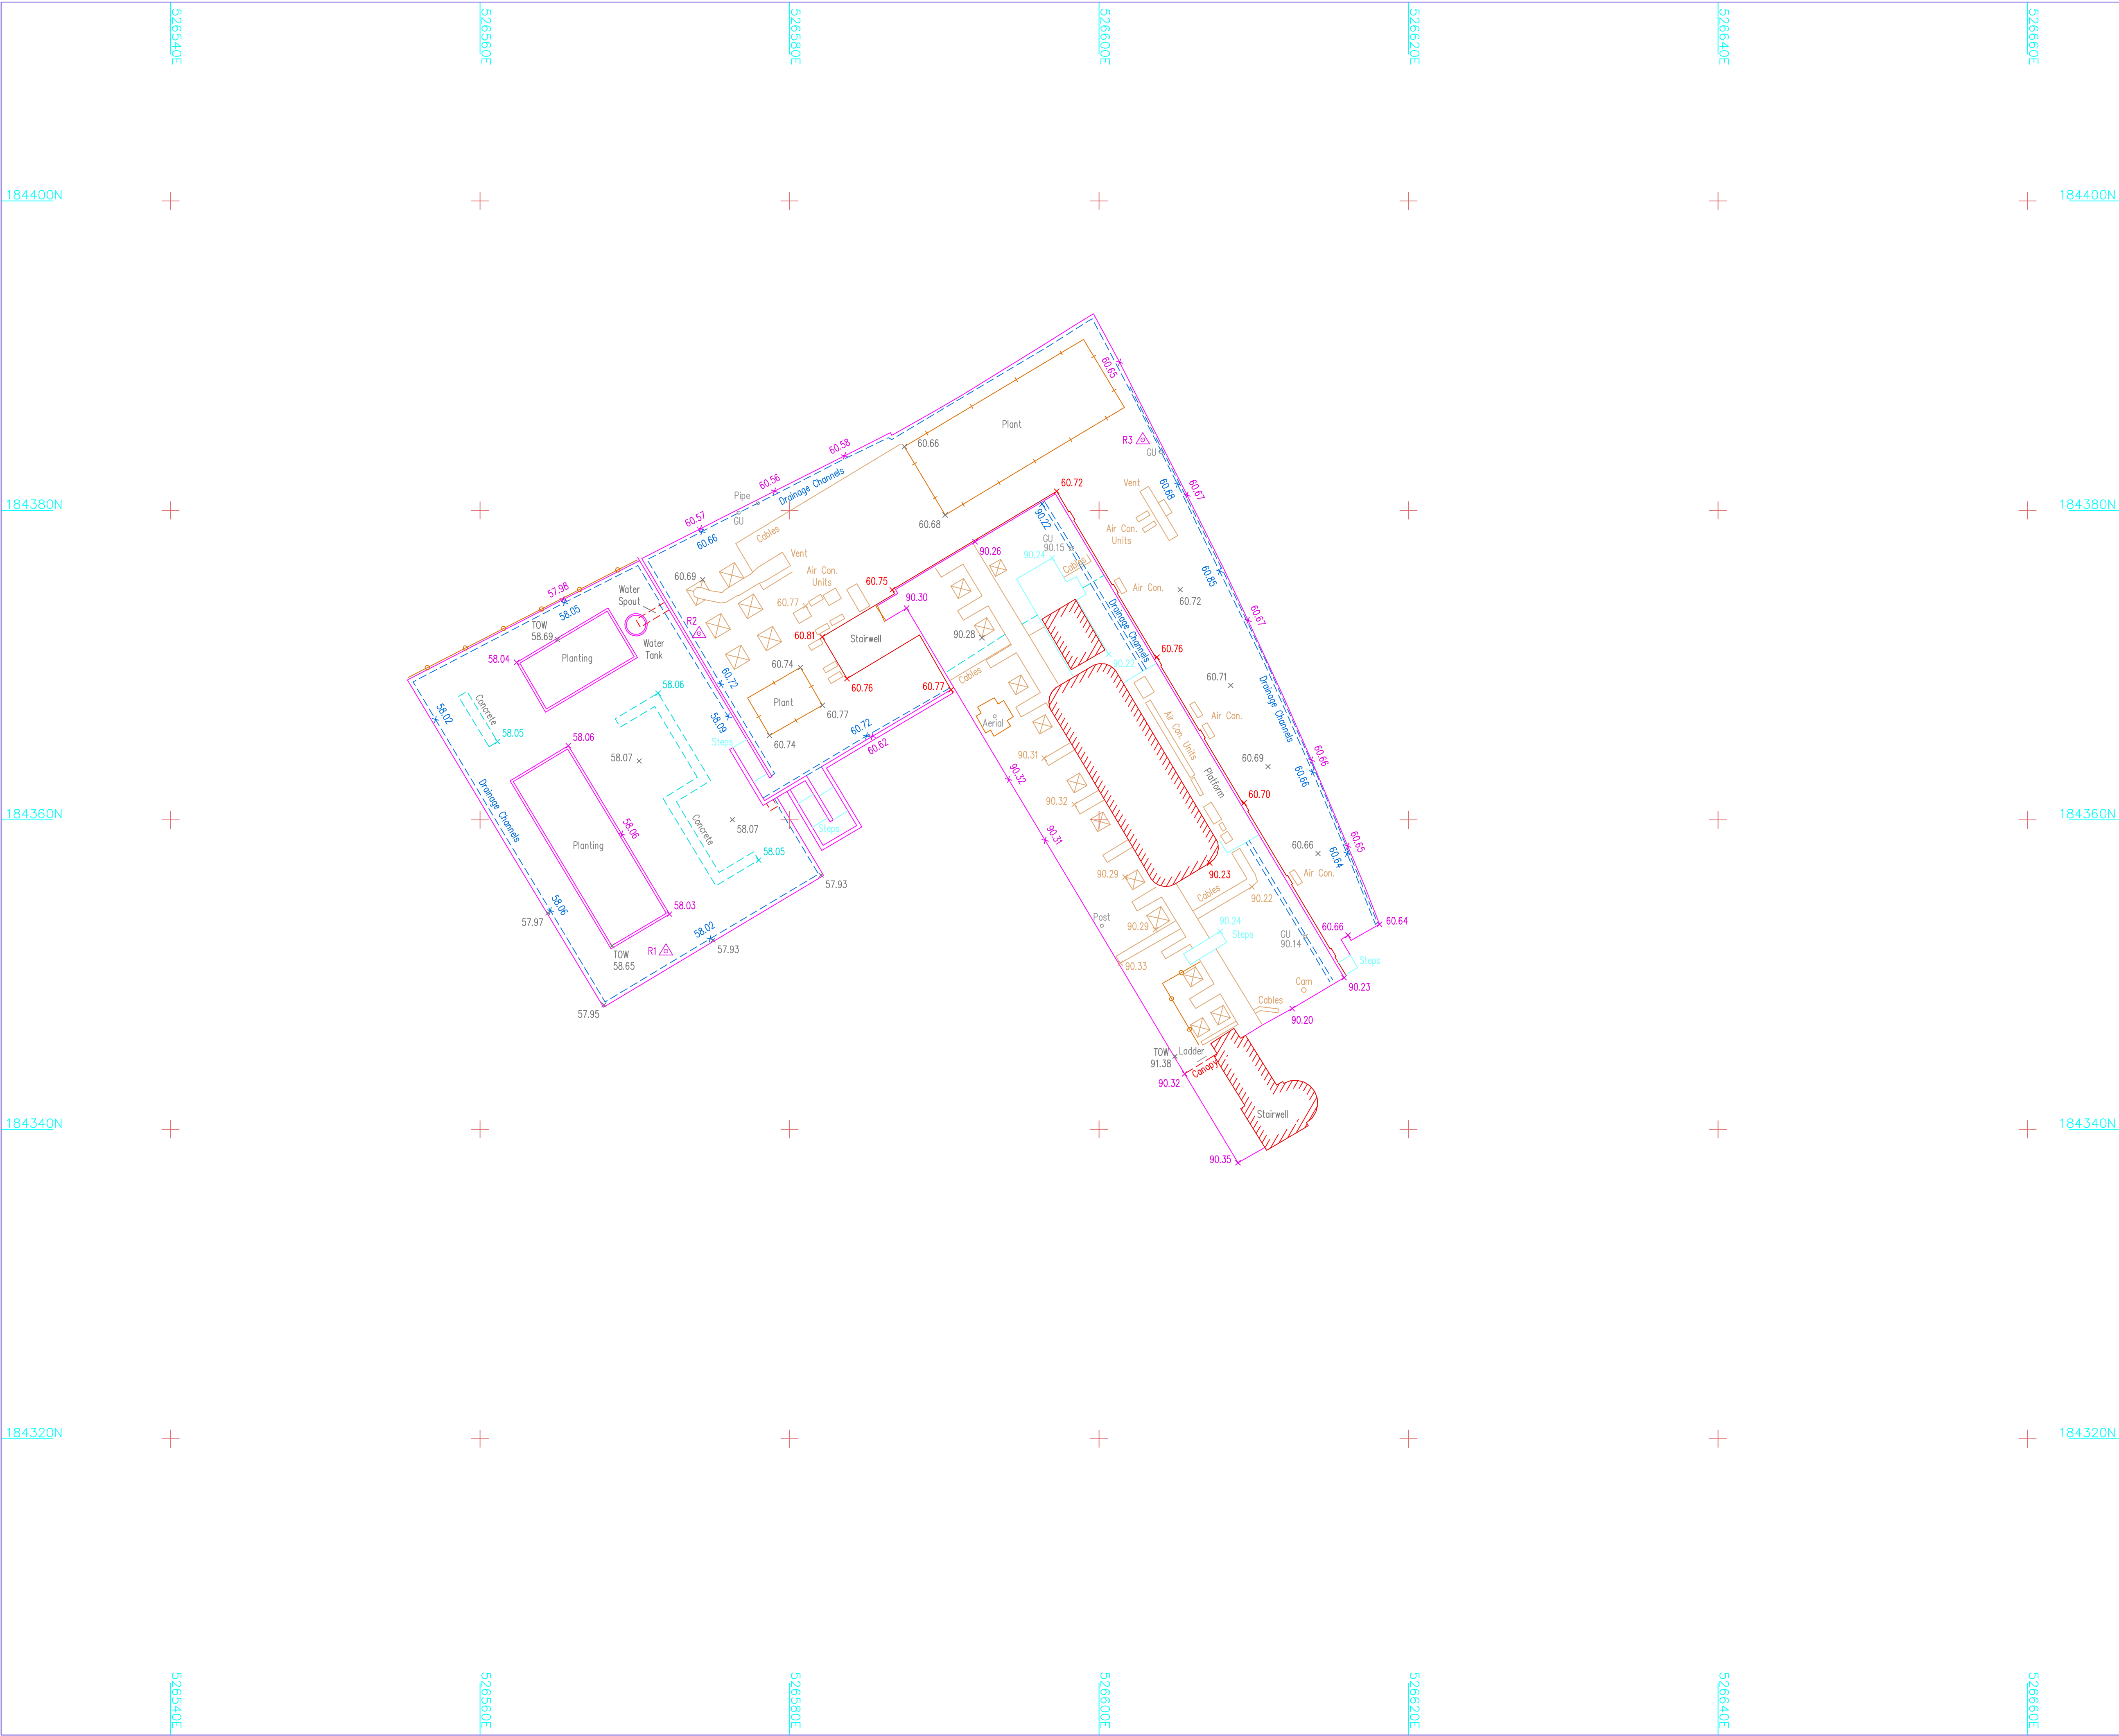

© Formby Surveys Ltd 2012

A1

This survey has been produced at the surveyor's discretion and should only be used for its intended purpose. Any liability shall only be accepted when the surveyor is not responsible for the accuracy of the survey. The surveyor is not responsible for the accuracy of the survey.

It is for the use of the party to whom it has been delivered and no responsibility is accepted to any third party for the whole or part of its contents. This survey has been prepared on the basis that all information and facts, which may affect the survey, have been disclosed to Formby Surveys Ltd by all parties concerned and no liability, nor responsibility can be accepted, where the information has been made.

All ground features that were visible at the time of the survey have been located, however there may have been items obscured. Pipe sizes and flow direction have been visually assessed from the surface and should be considered as approximate only.

All data remains in the ownership of Formby Surveys Ltd and any discrepancies between this survey and any other information should be reported to Formby Surveys Ltd.

Topographical Legend

(where applicable)

Abbreviations

(where applicable)

AB	Abutment	IT	Intercom
AV	Air Valve	JTN	Junction Box
BB	Building Beacon	KL	Keep Left
BC	Building Canopy	KO	Keep Out
BH	Borehole	LP	Lamp Post
BL	Bell Level	MB	Mooring Buoy
BM	Bench Mark	ME	Motor Manhole
BDY	Boundary	MH	Manhole
BO	Bolt	MC	Manor
BS	BS-Sign (Tree)	MS	Multi-Sign (Tree)
BST	Bus Stop	MY	Mercury Manhole
BT	British Telecom Manhole	NB	Notice Board
C	Crest	NPS	Notice Board
CE	Cat's Eye	NP	Notice Board
CC	Cable Cut	OB	Out Building
CL	Cable Cut	OS	Ordinance Survey
CP	Concrete Post	P	Post
CR	Cable Race	PS	Post Box
CTV	Cable Television Manhole	PED	Pedestrian Pad
CUL	Culvert	PI	Pipe
DK	Drop Kerb	PM	Parking Meter
DP	Drain Pipe	PO	Post Office Manhole
DPC	Damp Proof Course	PP	Power Point
D	Drain	RE	Roofing Eye
DCP	Dynamic Core Penetrometer	RS	Road Sign
DWB	Dog Waste Bin	RTW	Retaining Wall
EB	Electricity Box	RWP	Rainwater Pipe
EL	Electricity Manhole	SOP	Stand Pipe
EP	Electricity Pole	SP	Spot Level
ER	Earthing Rod	SOF	Soft Level
FBR	Footbridge	SWM	Storm Water Manhole
FCL	Fence (Chain Link)	ST	Stop Tap
FEL	Finished Floor Level	SU	Stump (Tree)
FIS	Fence (Iron Rolling)	SV	Stop Valve
FL	Floor Level	SVP	Soil Vent Pipe
FMH	Foul Water Manhole	SW	Storm Water
FP	Flag Pole	SY	Stay (e.g. Pylon, TPI)
FPP	Fence (Post & Panel)	TBM	Temporary Benchmark
FFR	Fence (Post & Rail)	TCB	Telephone Call Box
FFW	Fence (Post & Wire)	TH	Threshold Level
FSB	Fence (Safety Barrier)	TL	Traffic Light
FS*	Fixed Survey Station	TOW	Top of Wall
FW	Foul Water	TP	Telegraph Pole
FWM	Fence (Wire Mesh)	TPT	Trial Pit
GL	Gas Valve	TS	Tadpole (Tree)
GU	Ground Level	TSL	Traffic Signal Manhole
GP	Gate Post	UB	Under Basin
GS	Grass	UP	Uplight
GU	Gully	UR	Under Rise
H	Height	VP	Vent Pipe
HY	Hydrant	WCL	Window Cill Level
IC	Inspection Chamber	WHL	Window Head Level
IS	Information Sign	WL	Wall Level
		WM	Water Meter

Survey Control

Station	Eastings	Northings	Level
R1	526572.015	184351.519	58.04
R2	526574.156	184372.035	60.71
R3	526602.827	184384.557	60.67

Grid & Datum

Survey Grid: ☐ Local Grid ☒ Nat. Grid (OS) ☐ Nat. Grid (Woods) ☐ Existing Grid ☐


Survey Datum: ☐ Local Datum ☒ Nat. Grid (OS) ☐ Nat. Grid (Woods) ☐ O.S.B.M. ☐

The survey grid & level datum relate to the Ordnance Survey active GPS network (OSGB36) established via Leica SmartNET, plotted with no scale factor applied.

General Notes

- Where manholes / ICs have been lifted they have been annotated as "star-bursts" showing incoming / outgoing pipes and ducts. Drainage runs have not been linked together unless specified at the time of commission.
- Tree canopies have been "trimmed" for clarity and presentation purposes.
- All arrows on steps / ramps etc indicate an UP direction unless otherwise stated.
- Contours are shown on soft detail areas only (where applicable) and annotated at the interval identified above. Hard detail areas may be contoured if specifically requested.
- Site traffic or obstructions encountered at the time of the survey may have resulted in surface features being omitted.

Rev	Date	Description	CAD
Client			
Anderson Wilde & Harris			
<div><div>measure* manage* deliver*</div><div>FormbySurveys</div><div><div>Formby Surveys Ltd 6 Edinburgh Road Formby Merseyside L37 6EP</div><div><div>T +44 (0)1704 831 482 F +44 (0)1704 831 485 E info@formbysurveys.com W www.formbysurveys.com</div><div></div></div></div></div>			
Roof Survey			
Centre Heights, 135-151 Finchley Road Swiss Cottage, London, NW3 6HY			
Plotted Scale: A1@1:200			
<div><div>0.0</div><div>4.0</div><div>8.0</div><div>12.0m</div></div>			
Surveyor: AJR	CAD: JO	Checker: JO	Rev:
Date of Issue:	October 2012	FSL Ref No:	8330_R:200:1:1

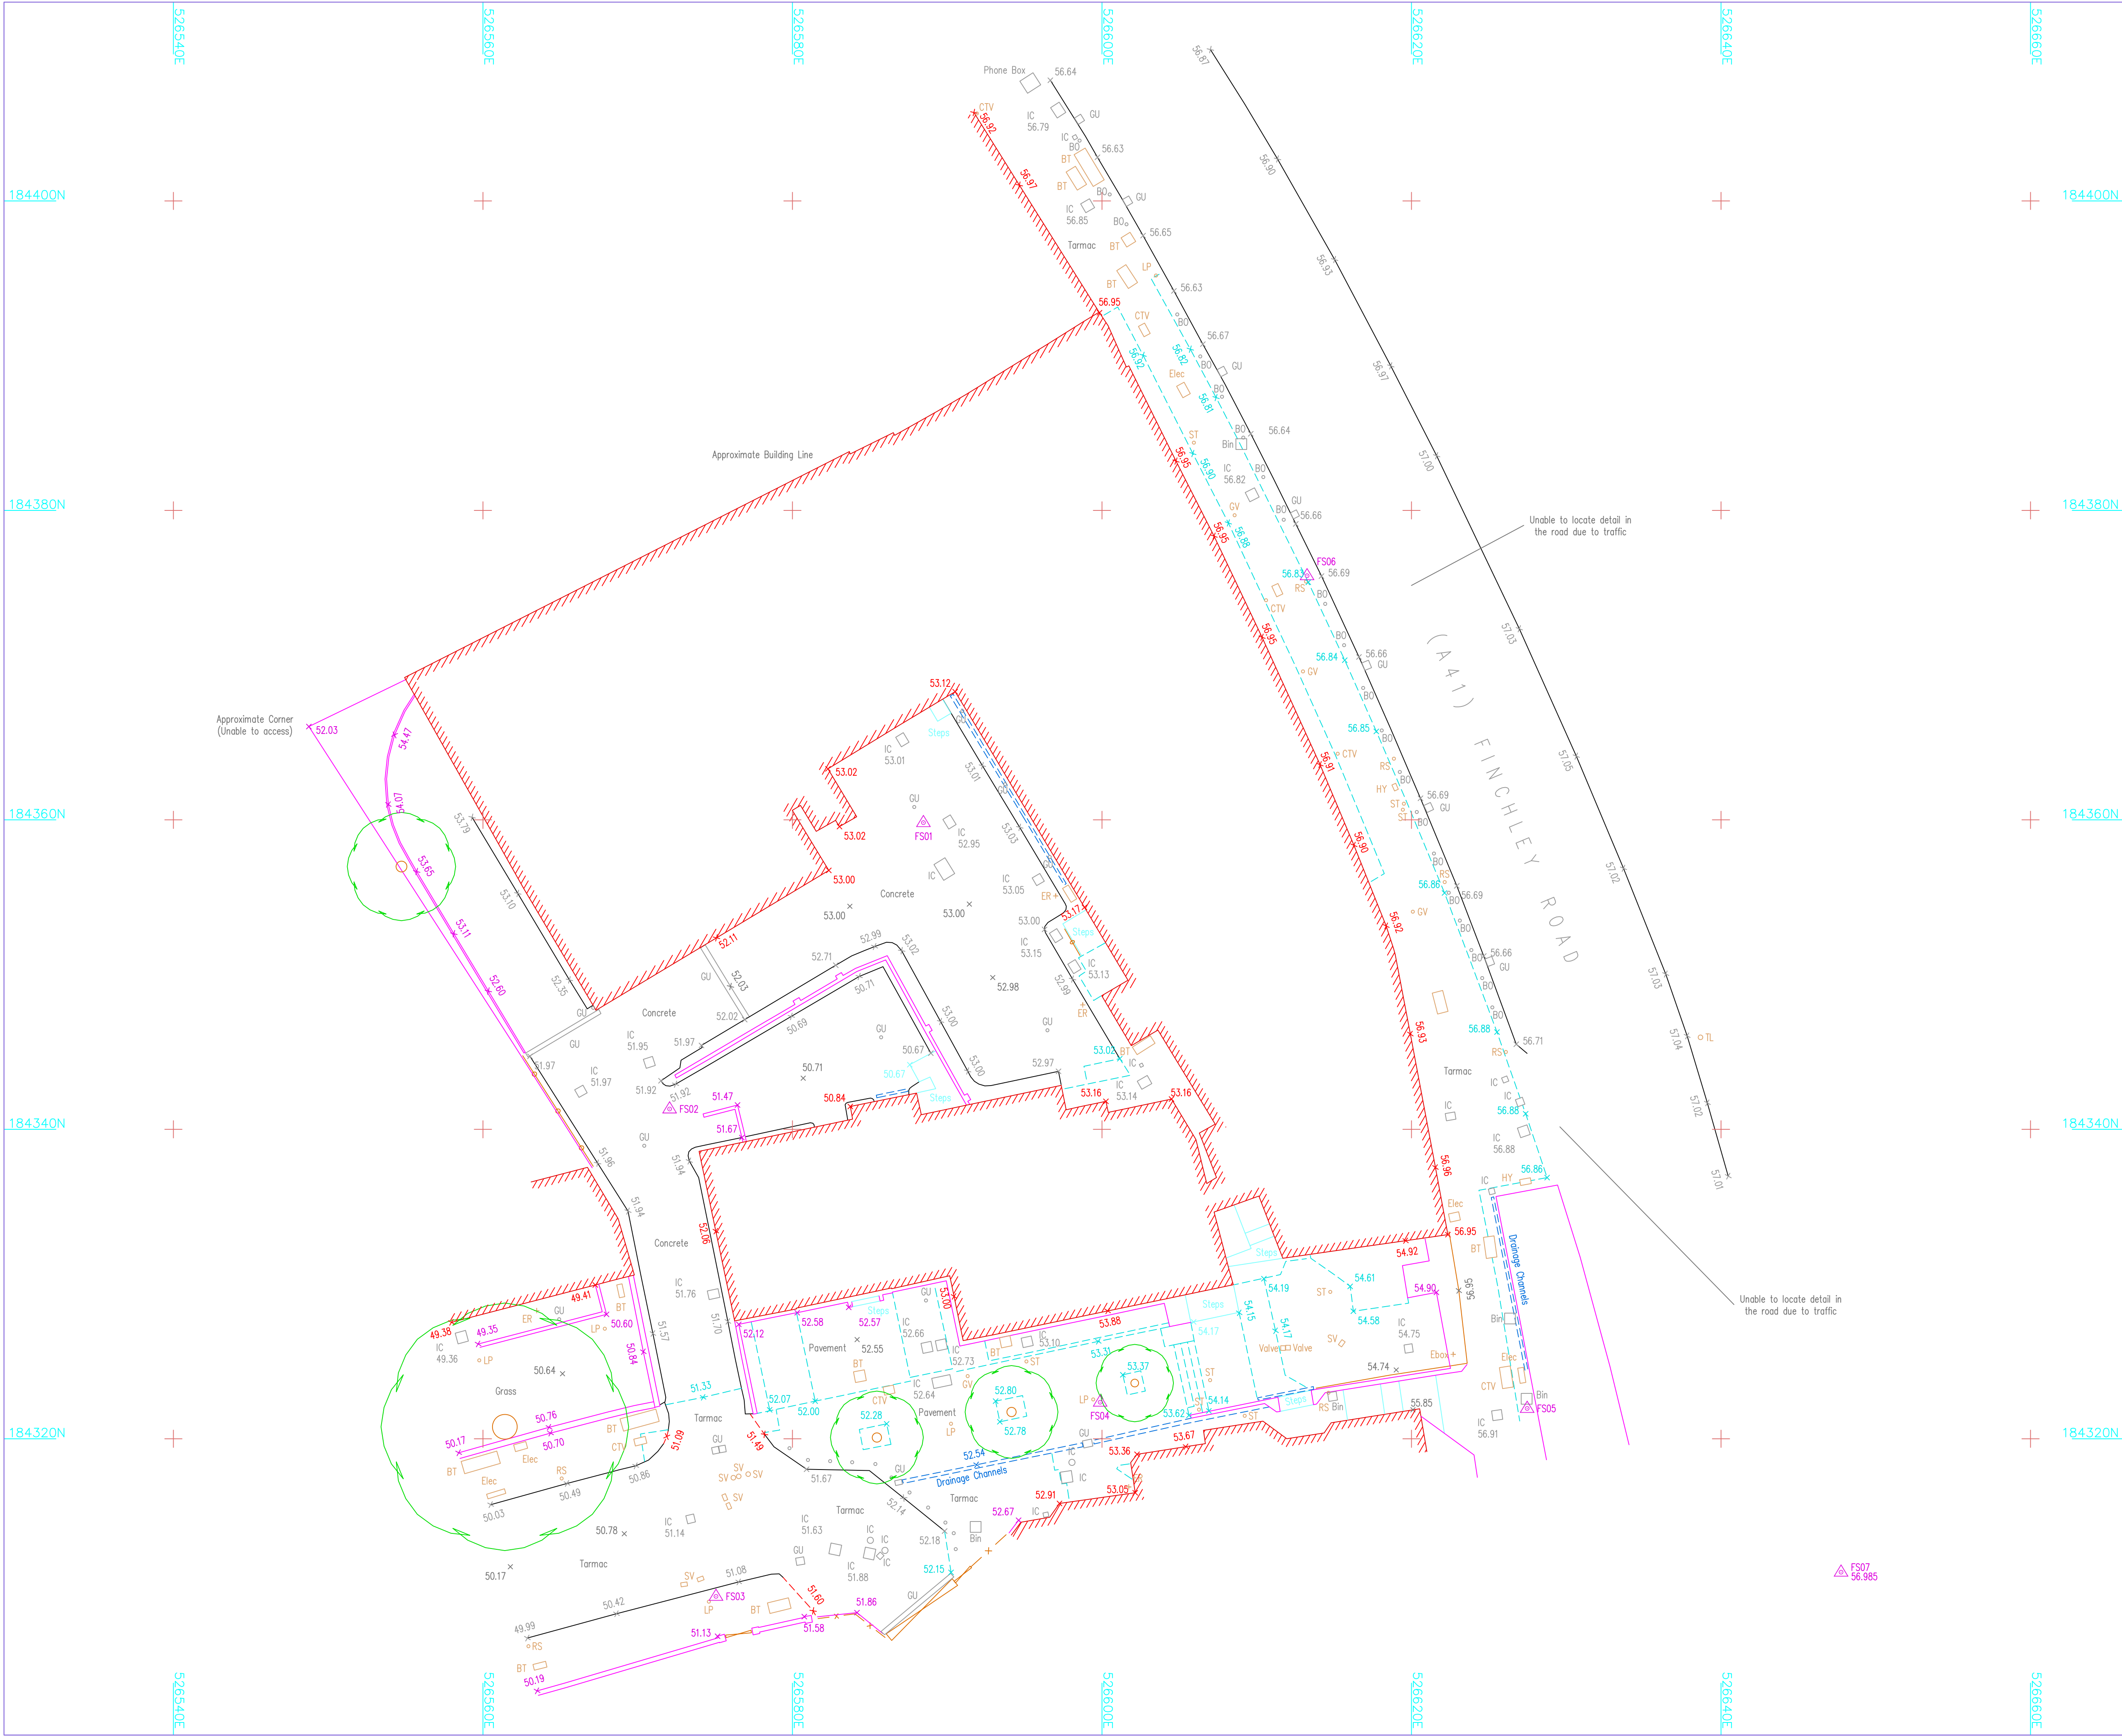

© Formby Surveys Ltd 2012

A1

This survey has been produced at the surveyor's discretion with its accuracy commensurate with the indicated scale and should only be used for its intended purpose. Any scaling should only be considered using a suitable method and not by eye. The plotted scale may differ from the presentation purposes from the survey scale.

It is for the use only of the party to whom it has been delivered and no responsibility is accepted to any third party for the whole or part of its contents. This survey has been prepared on the basis that all information and facts, which may affect the survey, have been disclosed to Formby Surveys Ltd by all parties concerned and no liability, nor responsibility can be accepted, where this condition has been made.

All ground features that were visible at the time of the survey have been located, however there may have been items obscured, pipe sizes and flow direction have been visually assessed from the surface and should be considered as approximate only.

All data remains in the ownership of Formby Surveys Ltd and any dependencies between this survey and any other information should be reported to Formby Surveys Ltd.

Topographical Legend

(where applicable)

Building

Gate

Hedge

Follage

Tree

Survey Station

Borehole

Tidal Peg

Window Sample

Spot Level

Dynamic Cone Penetrometer

Top of Area

Bottom of Area

Contours

Photo Position

Abbreviations

(where applicable)

AB

Ab Bick

AV

Air Valve

BB

Building Beacon

BC

Building Canopy

BH

Borehole

BL

Bell Level

BM

Bench Mark

BDY

Boundary

BO

Bolt

BST

Bus Stop

BT

British Telecom Manhole

C

Crest

CE

Cat's Eye

CCTV

Closed Circuit Television

CL

Ceiling Level

CP

Concrete Post

CR

Cable Race

CTV

Cable Television Manhole

CUL

Culvert

DK

Drop Kerb

DP

Drain Pipe

DPC

Damp Proof Course

D

Drain

DCP

Dynamic Cone Penetrometer

DWB

Dog Waste Bin

EB

Electricity Box

EL

Electricity Manhole

EP

Electricity Pole

ER

Earing Rod

FBR

Footbridge

FCL

Fence (Chain Link)

FLL

Finished Floor Level

FR

Fence (Iron Railing)

FL

Floor Level

FWMH

Foul Water Manhole

FP

Flag Pole

FPC

Fence (Post & Chain)

FFP

Fence (Post & Panel)

FFR

Fence (Post & Rail)

FPW

Fence (Post & Wire)

FSB

Fence (Safety Barrier)

FS*

Permanent Survey Station

FW

Foul Water

PWM

Paved (Wire Mesh)

GL

Ground Level

GP

Gate Post

OS

Ordnance

GU

Gully

H

Height

HY

Hydrant

IC

Inspection Chamber

IS

Information Sign

ITN

Intercom

JTN

Junction Box

KL

Keep Left

KO

Keep Out

LP

Lamp Post

MB

Mooring Bollard

ME

Meter Manhole

MH

Manhole

MK

Manner

MS

Multi-Siren (Tree)

MY

Mercury Manhole

NB

Notice Board

NISCT

Additional Survey Station

NP

Road Name Plate

OB

Out Building

OS

Ordnance Survey

P

Post

PS

Post Box

PED

Pedestrian Pad

PI

Pipe

PM

Parking Meter

PO

Post Office Manhole

PP

Power Point

RE

Road Sign

RS

Road Sign

RTW

Retaining Wall

RWP

Rainwater Pipe

SOP

Stand Pipe

SP

Spoutway

SOF

Soft Level

SMM

Storm Water Manhole

ST

Stop Tap

ST

Stop Tap

SV

Stop Valve

SU

Stop Valve

SW

Storm Water

SVP

Soil Vent Pipe

SY

Stay (e.g. Pylon, TPI)

TBM

Temporary Benchmark

TCB

Telephone Call Box

TH

Threshold Level

TL

Traffic Light

TOW

Top of Wall

TP

Telegraph Pole

TPT

Tidal Peg

TS

Tad-Sem (Tree)

TSL

Traffic Signal Manhole

UB

Under Basin

UP

Up Light

UTR

Unstable To Raise

VP

Vent Pipe

WCL

Window Cill Level

WHL

Window Head Level

WL

Wall Level

WM

Water Meter

Survey Control

Station	Easting	Northing	Level
FS01	526588.463	184359.819	52.94
FS02	526572.062	184341.313	51.91
FS03	526575.060	184309.814	51.12
FS04	526599.883	184322.362	53.23
FS05	526627.474	184321.959	56.88
FS06	526613.253	184375.774	56.82
FS07	526647.758	184311.377	56.99
FS08	526678.254	184312.730	56.85
FS09	526666.989	184377.175	56.35

Grid & Datum

Survey Grid:

Local Grid

Nat. Grid (OS)

Nat. Grid (OS)

Extending Grid

Survey Datum:

Local Datum

Nat. Grid (OS)

Nat. Grid (OS)

O.S.B.M.

The survey grid & level datum relate to the Ordnance Survey active GPS network (OSGB36) established via Leica SmartNET, plotted with no scale factor applied.

General Notes

1. Where manholes / ICs have been lifted they have been annotated as "star-bursts" showing incoming / outgoing pipes and ducts. Drainage runs have not been linked together unless specified at the time of commission.

2. Tree canopies have been "trimmed" for clarity and presentation purposes.

3. All arrows on steps / ramps etc indicate an UP direction unless otherwise stated.

4. Contours are shown on soft detail areas only (where applicable) and annotated at the interval identified above. Hard detail areas may be contoured if specifically requested.

5. Site traffic or obstructions encountered at the time of the survey may have resulted in surface features being omitted.

Rev	Date	Description	CAD
Client			

Anderson Wilde & Harris

measure* manage* deliver*

Formby Surveys

Formby Surveys Ltd
6 Edinburgh Road
Formby
Merseyside
L37 6EP

T +44 (0)1704 831 482
F +44 (0)1704 831 485
E info@formbysurveys.com
W www.formbysurveys.com

Topographical Survey

Centre Heights, 135-151 Finchley Road
Swiss Cottage, London, NW3 6HY

Plotted Scale: A1@1:200

0.0

4.0


8.0

12.0m

NB: Survey Scale: 1:200

Surveyor: AJR	CAD: JO	Checker: JO	Rev:
Date of Issue:	October 2012	FSL Ref No:	8330_T:200:1:1

LEGEND

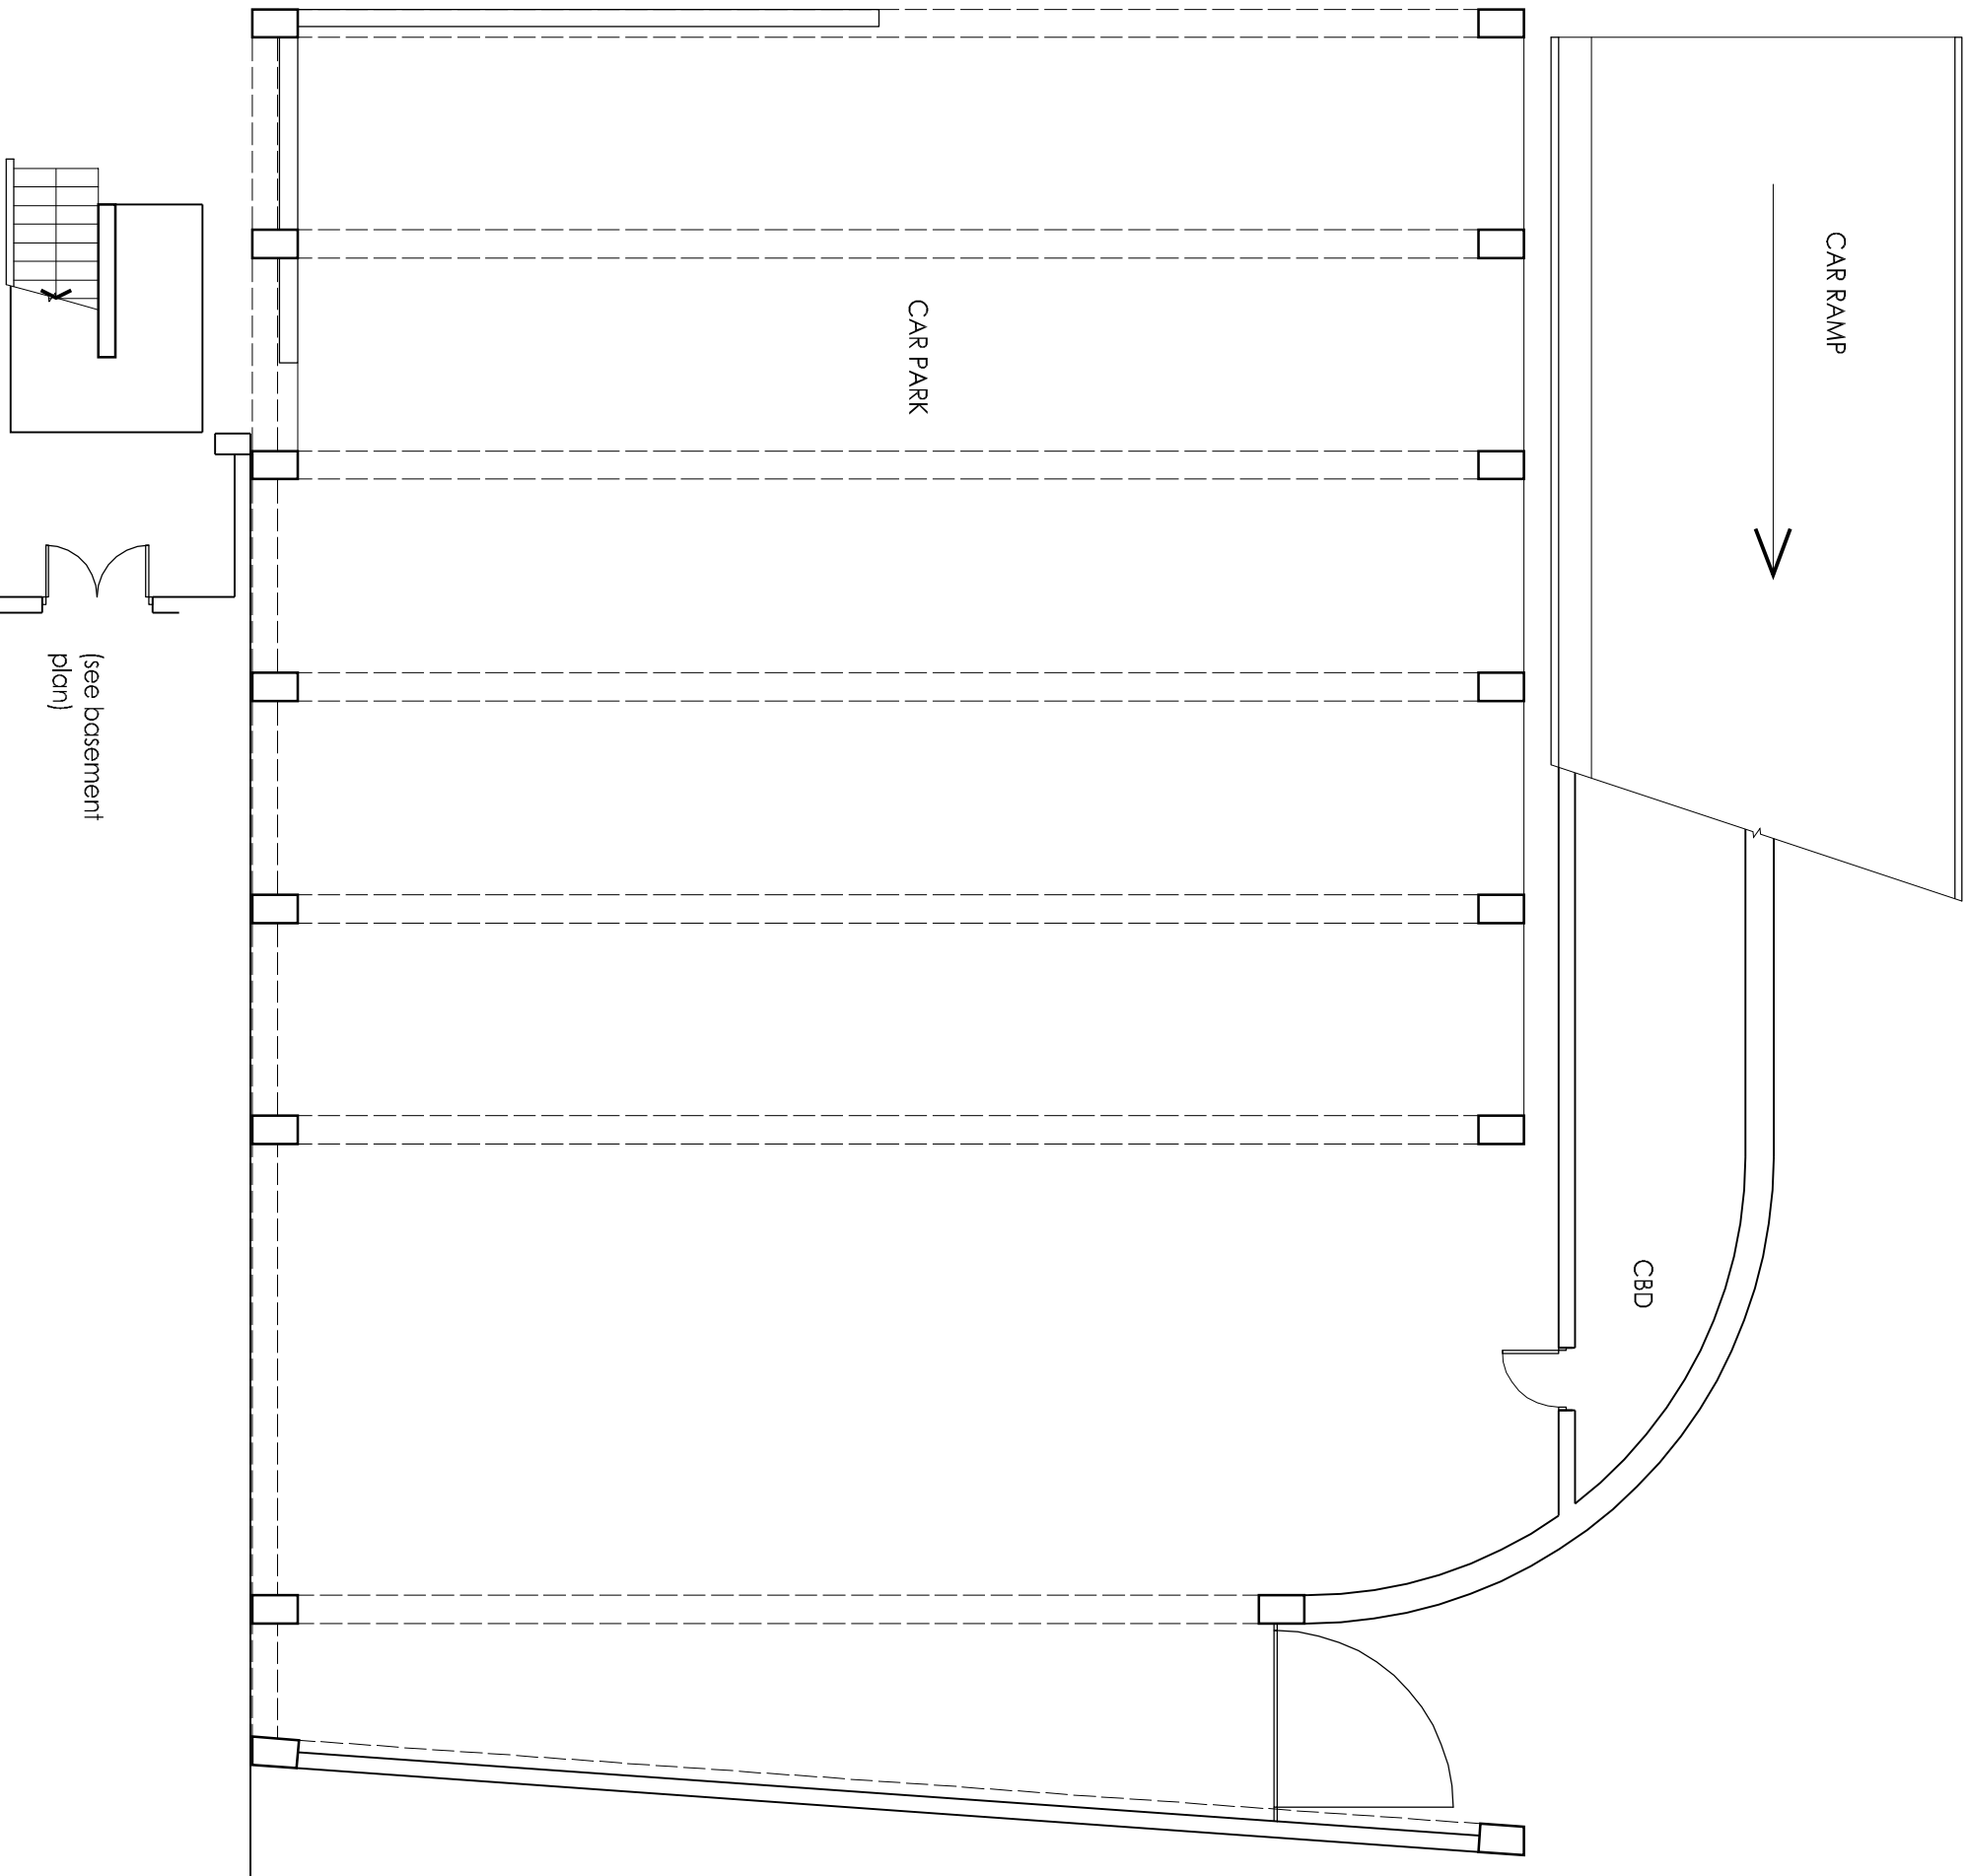

This drawing is the Property of Anderson Wilde and Harris.
All Rights Reserved.
This drawing should not be reproduced without permission.
Do not scale from this drawing.

Rev	Date	Drawn	Checked
CHARTERED SURVEYORS, ARCHITECTURAL SERVICES & ENGINEERS			

anderson wilde & harris
CHARTERED SURVEYORS & ARCHITECTURAL SERVICES
12 Dornington Street London EC1N 7TB
Tel: +44 (0) 20 7061 1100
Fax: +44 (0) 20 7061 1101
e-mail: enquiries@surveyors-valuers.com
www.surveyorsvaluers.co.uk

Project
CENTRE HEIGHTS, LONDON NW3

Job Title
SURVEY

Drawing Title
SUB BASEMENT FLOOR PLAN

Date	Drawn	Checked	Scale
15.10.12	KA	GP	1:100 @ A1

Dwg. No.	Rev
S 01	-

LEGEND

This drawing is the Property of Anderson Wilde and Harris.
All Rights Reserved.
This drawing should not be reproduced without permission.
Do not scale from this drawing.

CHARTERED SURVEYORS & ARCHITECTURAL SERVICES

12 Dorrington Street London EC1N 7TB

Tel: +44 (0) 20 7061 1100

e-mail. enquiries@surveyors-valuers.com

LEGEND



This drawing is the Property of Anderson Wilde and Harris.
All Rights Reserved.
This drawing should not be reproduced without permission.
Do not scale from this drawing.

Rev	Date	Drawn	Checked
CHARTERED SURVEYORS, ARCHITECTURAL SERVICES & ENGINEERS			

anderson wilde & harris
CHARTERED SURVEYORS & ARCHITECTURAL SERVICES
12 Dornington Street London EC1N 7TB
Tel: +44 (0) 20 7061 1100
Fax: +44 (0) 20 7061 1101
e-mail: enquiries@surveyors-valuers.com
www.surveyorsvaluers.co.uk

Project
CENTRE HEIGHTS, LONDON NW3

Job Title
SURVEY

Drawing Title
GROUND FLOOR PLAN

Date	Drawn	Checked	Scale
15.10.12	KA	GP	1:100 @ A1

Dwg. No.	Rev.
S 03	-

LEGEND

This drawing is the Property of Anderson Wilde and Harris.
All Rights Reserved.
This drawing should not be reproduced without permission.
Do not scale from this drawing.

Rev	Date	Drawn	Checked
CHARTERED SURVEYORS, ARCHITECTURAL SERVICES & ENGINEERS			

anderson wilde & harris
CHARTERED SURVEYORS & ARCHITECTURAL SERVICES
12 Derington Street London EC1N 7TB
Tel: +44 (0) 20 7061 1100
Fax: +44 (0) 20 7061 1101
e-mail: enquiries@surveyors-valuers.com
www.surveyorsvaluers.co.uk


Project
CENTRE HEIGHTS, LONDON NW3

Job Title
SURVEY


Drawing Title
FIRST FLOOR PLAN

Date	Drawn	Checked	Scale
15.10.12	KA	GP	1:100 @ A1

Dwg. No.	Rev.
S 04	-

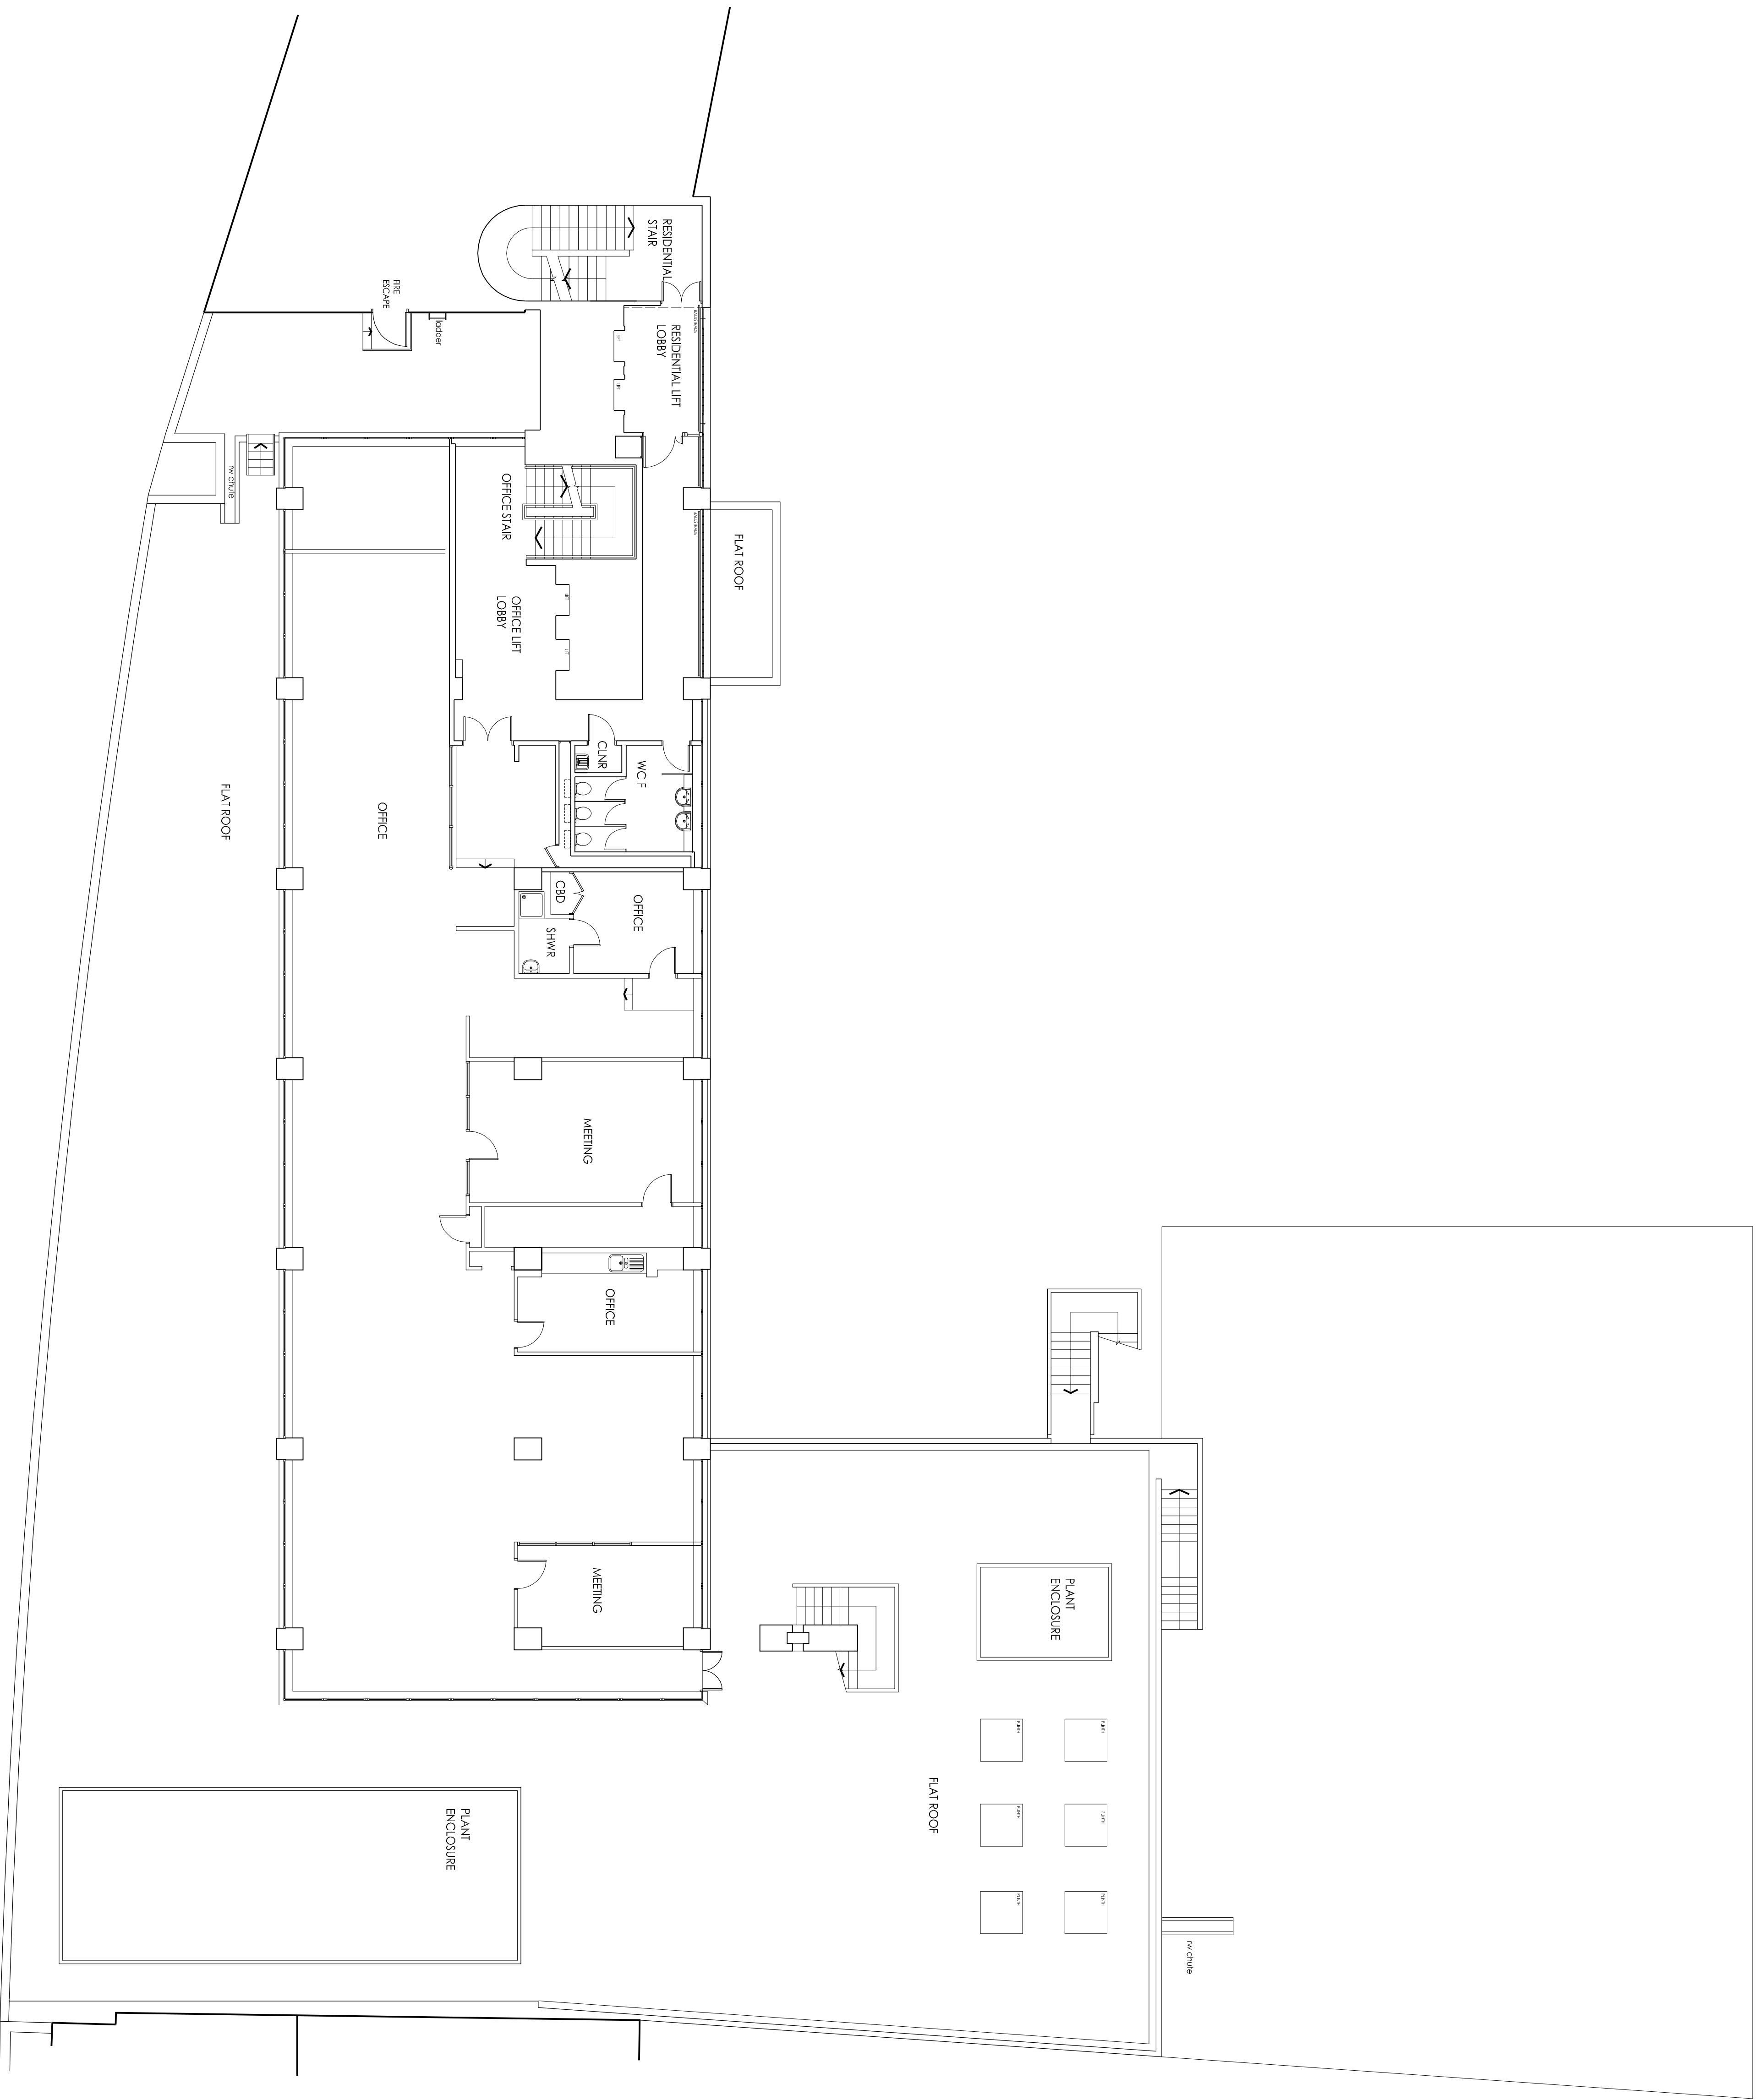

LEGEND

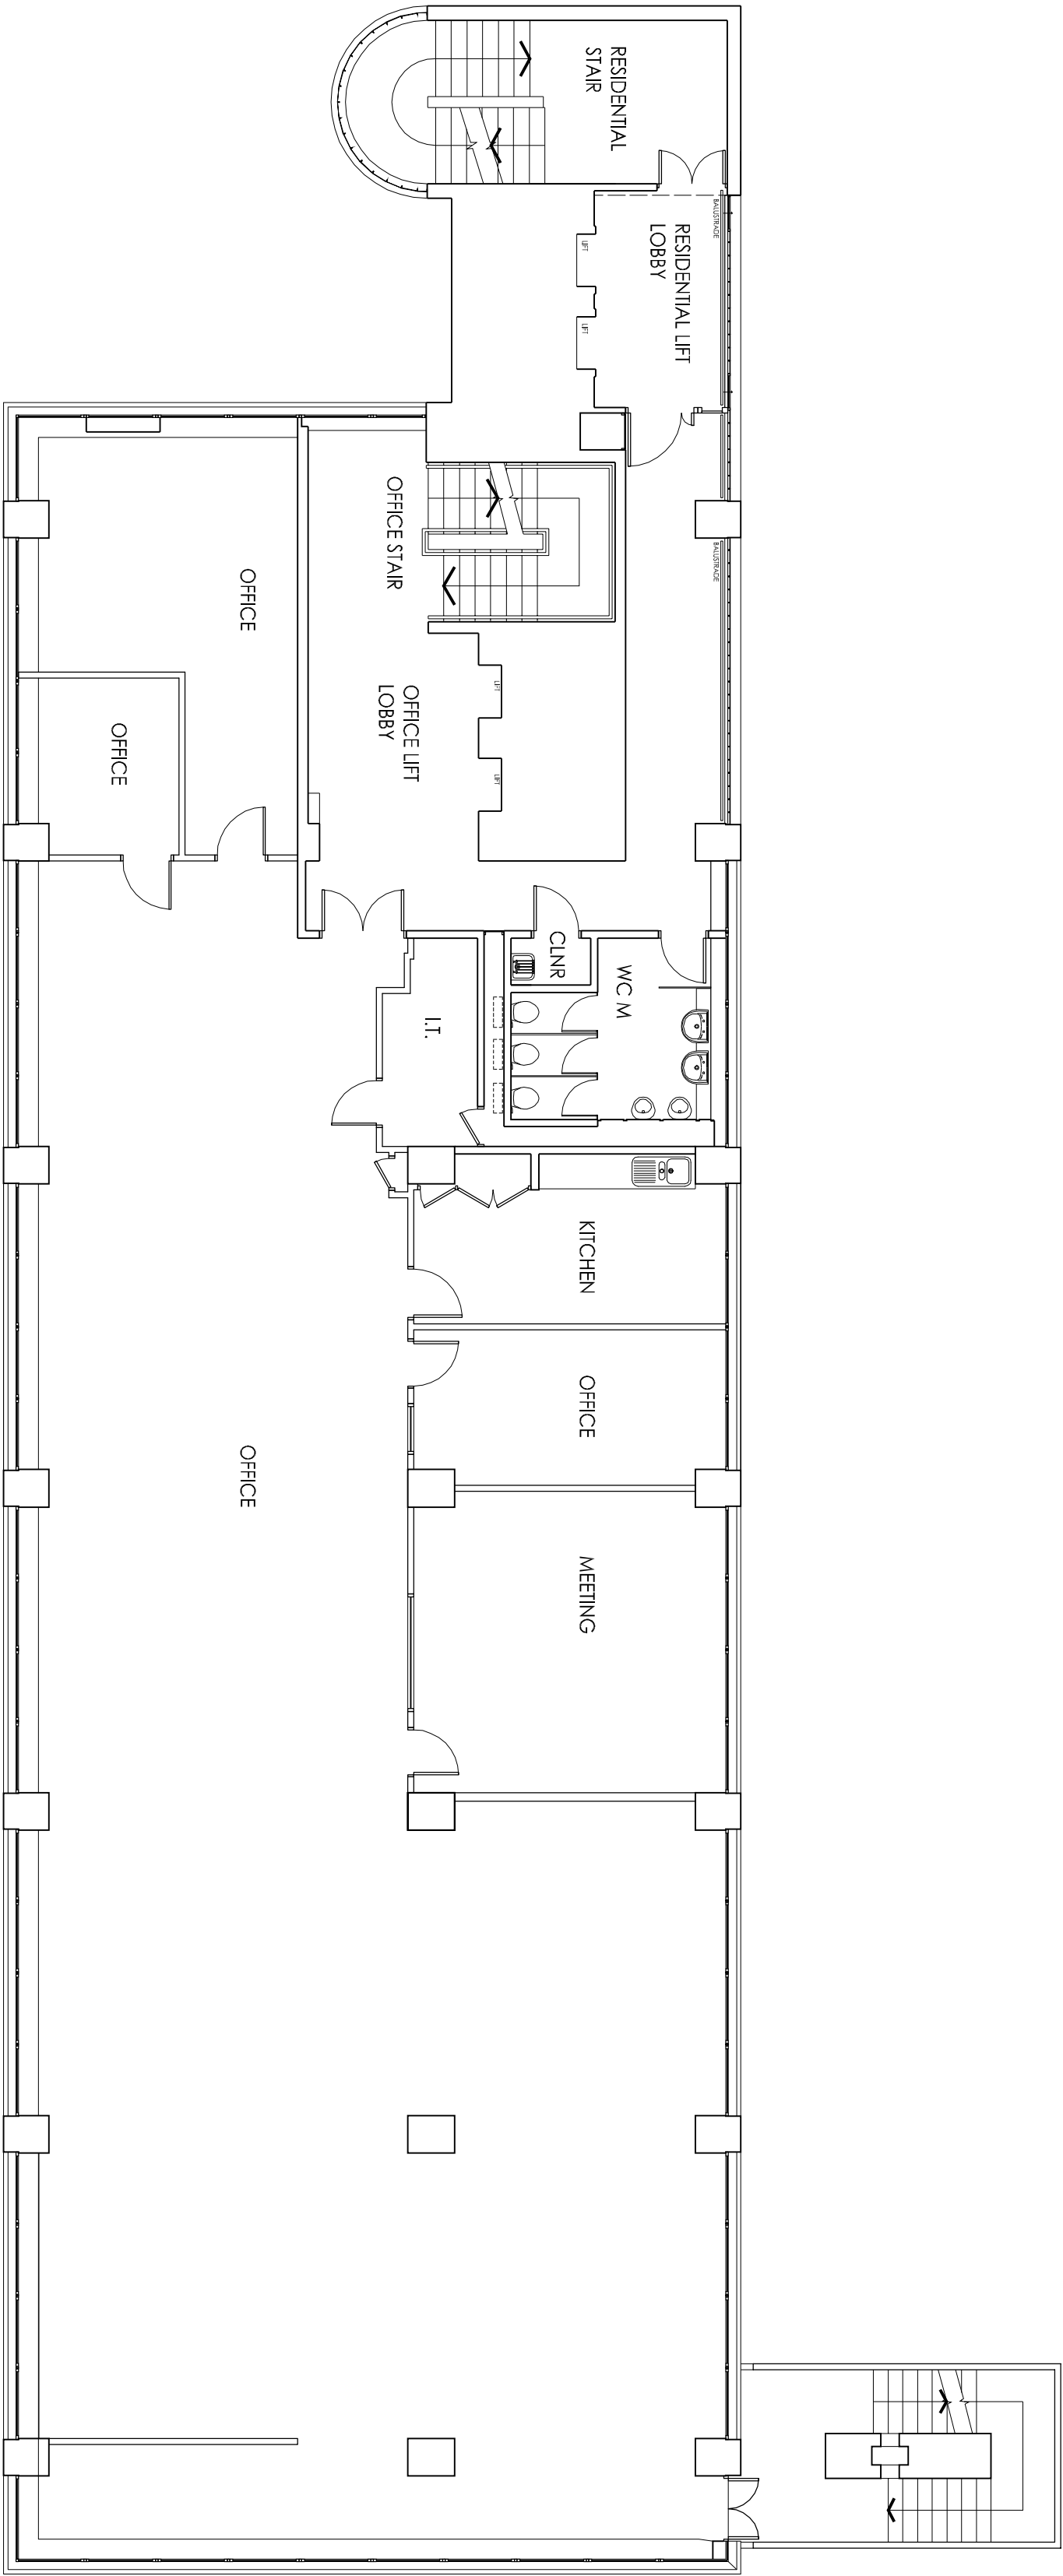

This drawing is the Property of Anderson Wilde and Harris.
All Rights Reserved.
This drawing should not be reproduced without permission.
Do not scale from this drawing.

Rev	Date	Drawn	Checked
CHARTERED SURVEYORS, ARCHITECTURAL SERVICES & ENGINEERS			

anderson wilde & harris
CHARTERED SURVEYORS & ARCHITECTURAL SERVICES
12 Dornington Street London EC1N 7TB
Tel: +44 (0) 20 7061 1100
Fax: +44 (0) 20 7061 1101
e-mail: enquiries@surveyors-valuers.com
www.surveyorsvaluers.co.uk

Project
CENTRE HEIGHTS, LONDON NW3


Job Title
SURVEY

Drawing Title
SECOND FLOOR PLAN

Date	Drawn	Checked	Scale
15.10.12	KA	GP	1:100 @ A1

Dwg. No.	Rev
S 05	-

LEGEND

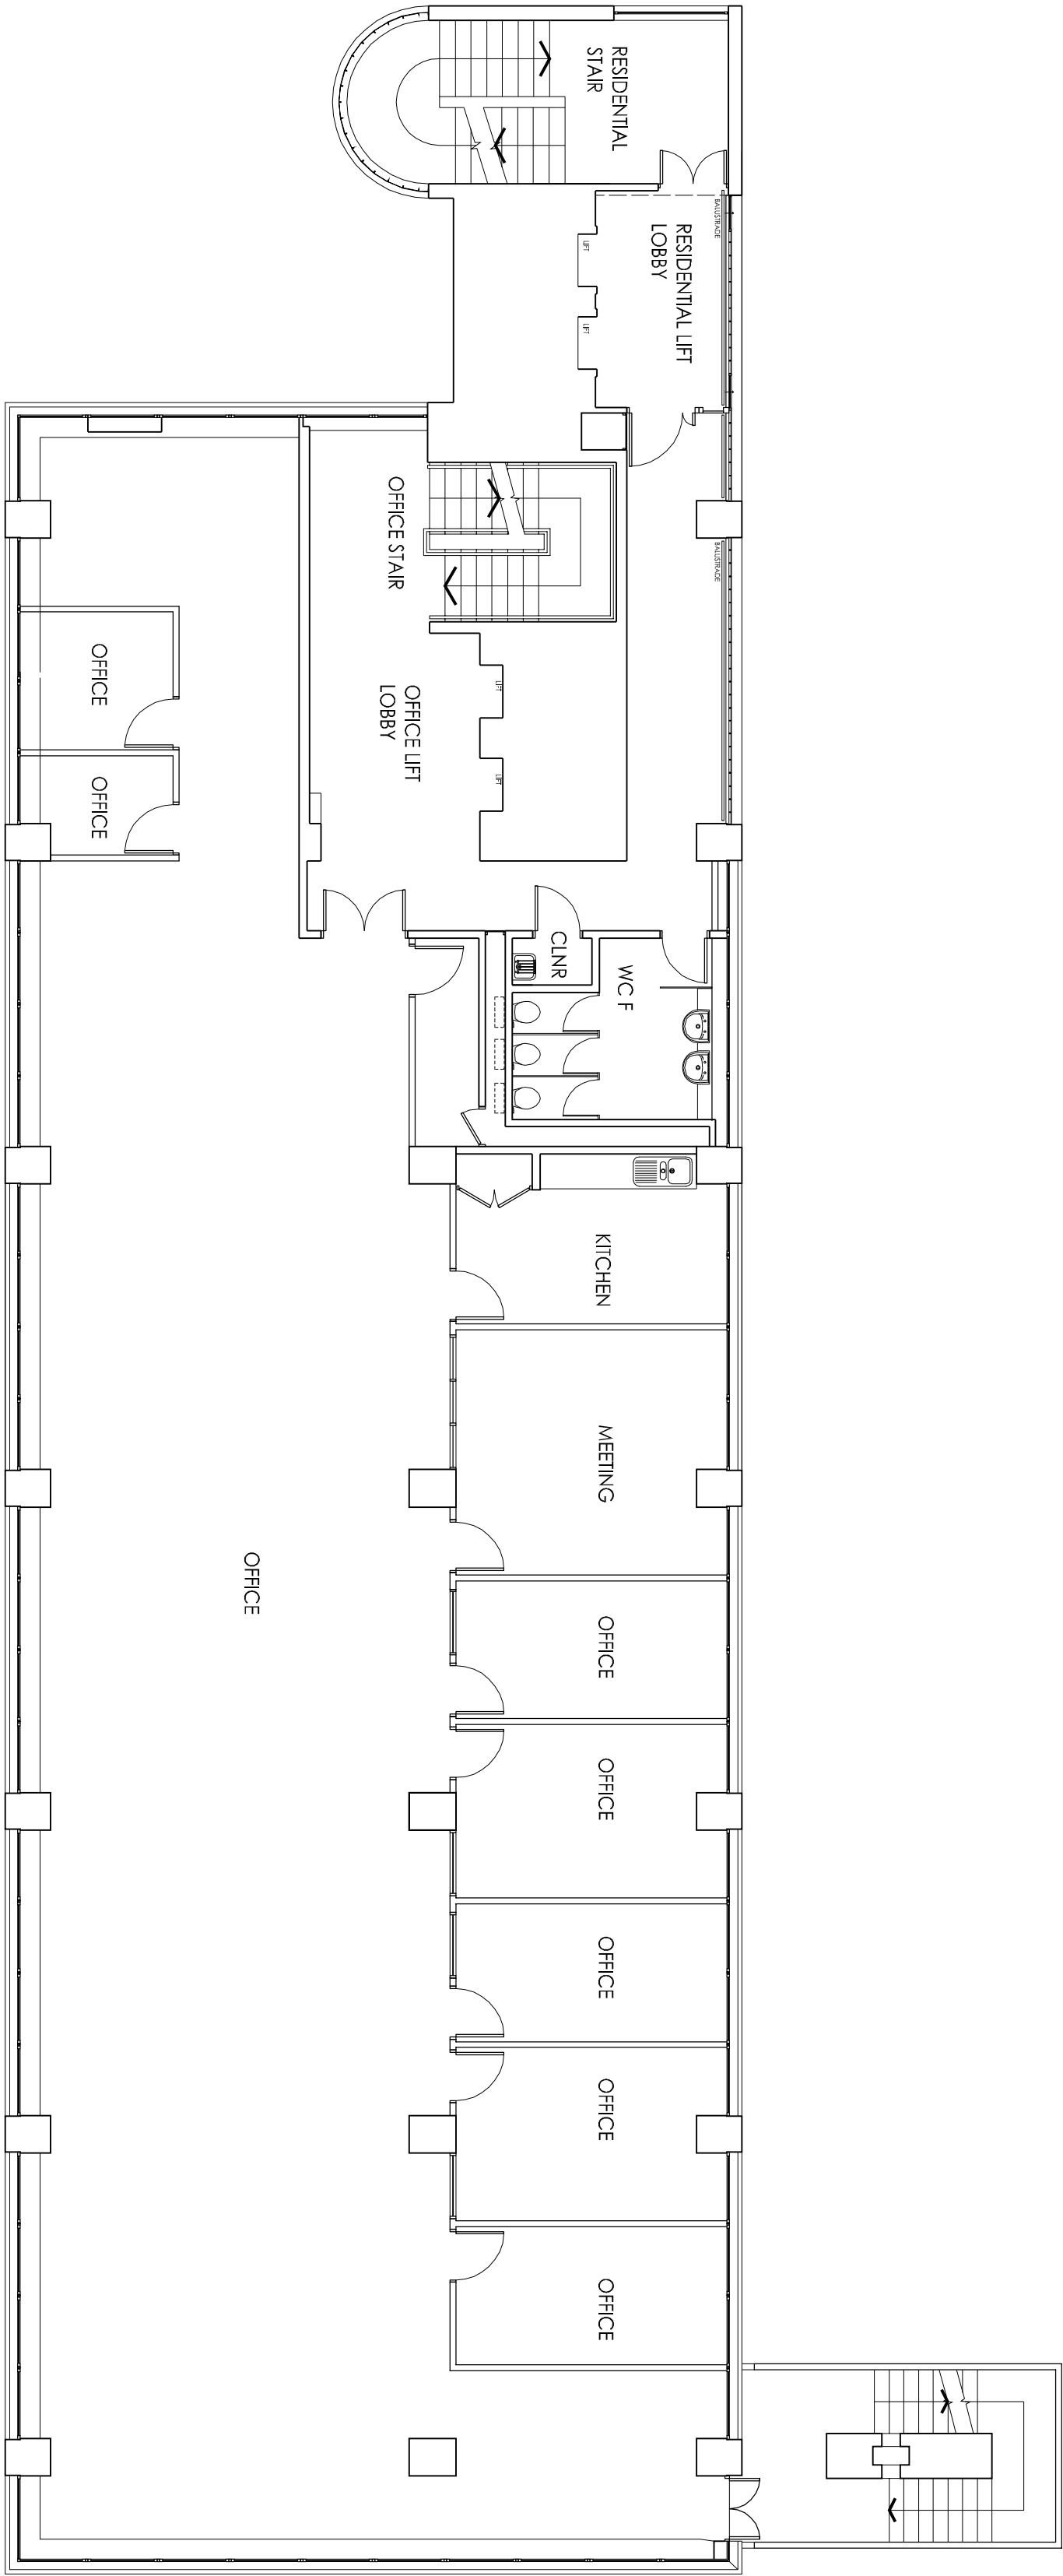

This drawing is the Property of Anderson Wilde and Harris.
All Rights Reserved.
This drawing should not be reproduced without permission.
Do not scale from this drawing.

Rev	Date	Drawn	Checked
CHARTERED SURVEYORS, ARCHITECTURAL SERVICES & ENGINEERS			

anderson wilde & harris
CHARTERED SURVEYORS & ARCHITECTURAL SERVICES
12 Dornington Street, London, EC1N 7TB
Tel: +44 (0) 20 7061 1100
Fax: +44 (0) 20 7061 1101
e-mail: enquiries@surveyors-valuers.com
www.surveyorsvaluers.co.uk

Project
CENTRE HEIGHTS, LONDON NW3


Job Title
SURVEY

Drawing Title
THIRD FLOOR PLAN

Date	Drawn	Checked	Scale
15.10.12	KA	GP	1:100 @ A1

Dwg. No.	Rev.
S 06	-

LEGEND

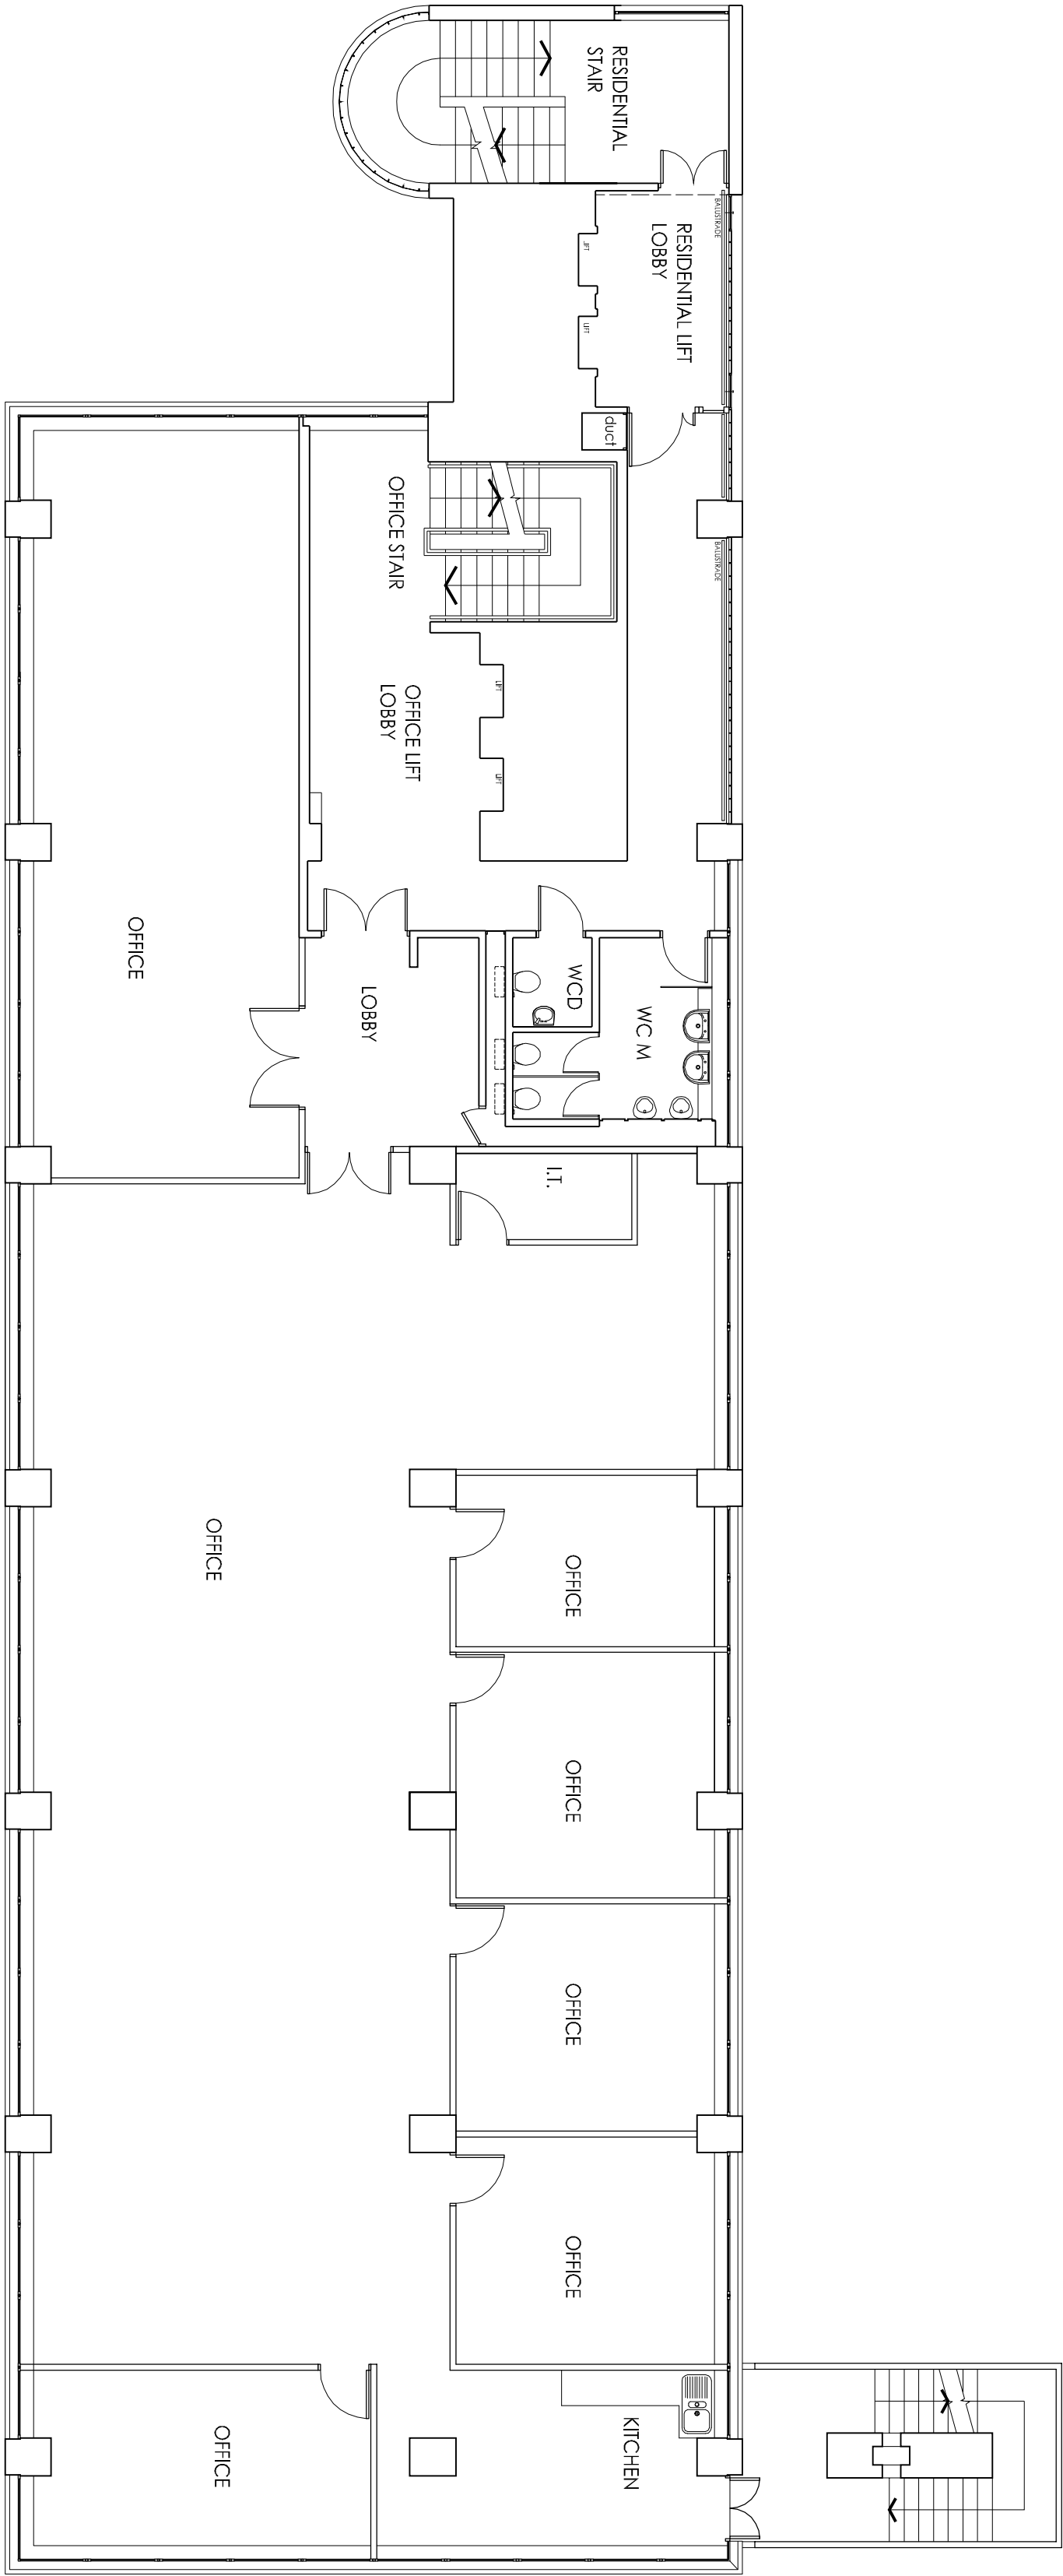

This drawing is the Property of Anderson Wilde and Harris.
All Rights Reserved.
This drawing should not be reproduced without permission.
Do not scale from this drawing.

Rev	Date	Drawn	Checked
CHARTERED SURVEYORS, ARCHITECTURAL SERVICES & ENGINEERS			

anderson wilde & harris
CHARTERED SURVEYORS & ARCHITECTURAL SERVICES
12 Dornington Street, London, EC1N 7TB
Tel: +44 (0) 20 7061 1100
Fax: +44 (0) 20 7061 1101
e-mail: enquiries@surveyors-valeters.com
www.surveyorsvaleters.co.uk

Project
CENTRE HEIGHTS, LONDON NW3


Job Title
SURVEY

Drawing Title
FOURTH FLOOR PLAN

Date	Drawn	Checked	Scale
15.10.12	KA	GP	1:100 @ A1

Dwg. No.	Rev
S 07	-

LEGEND

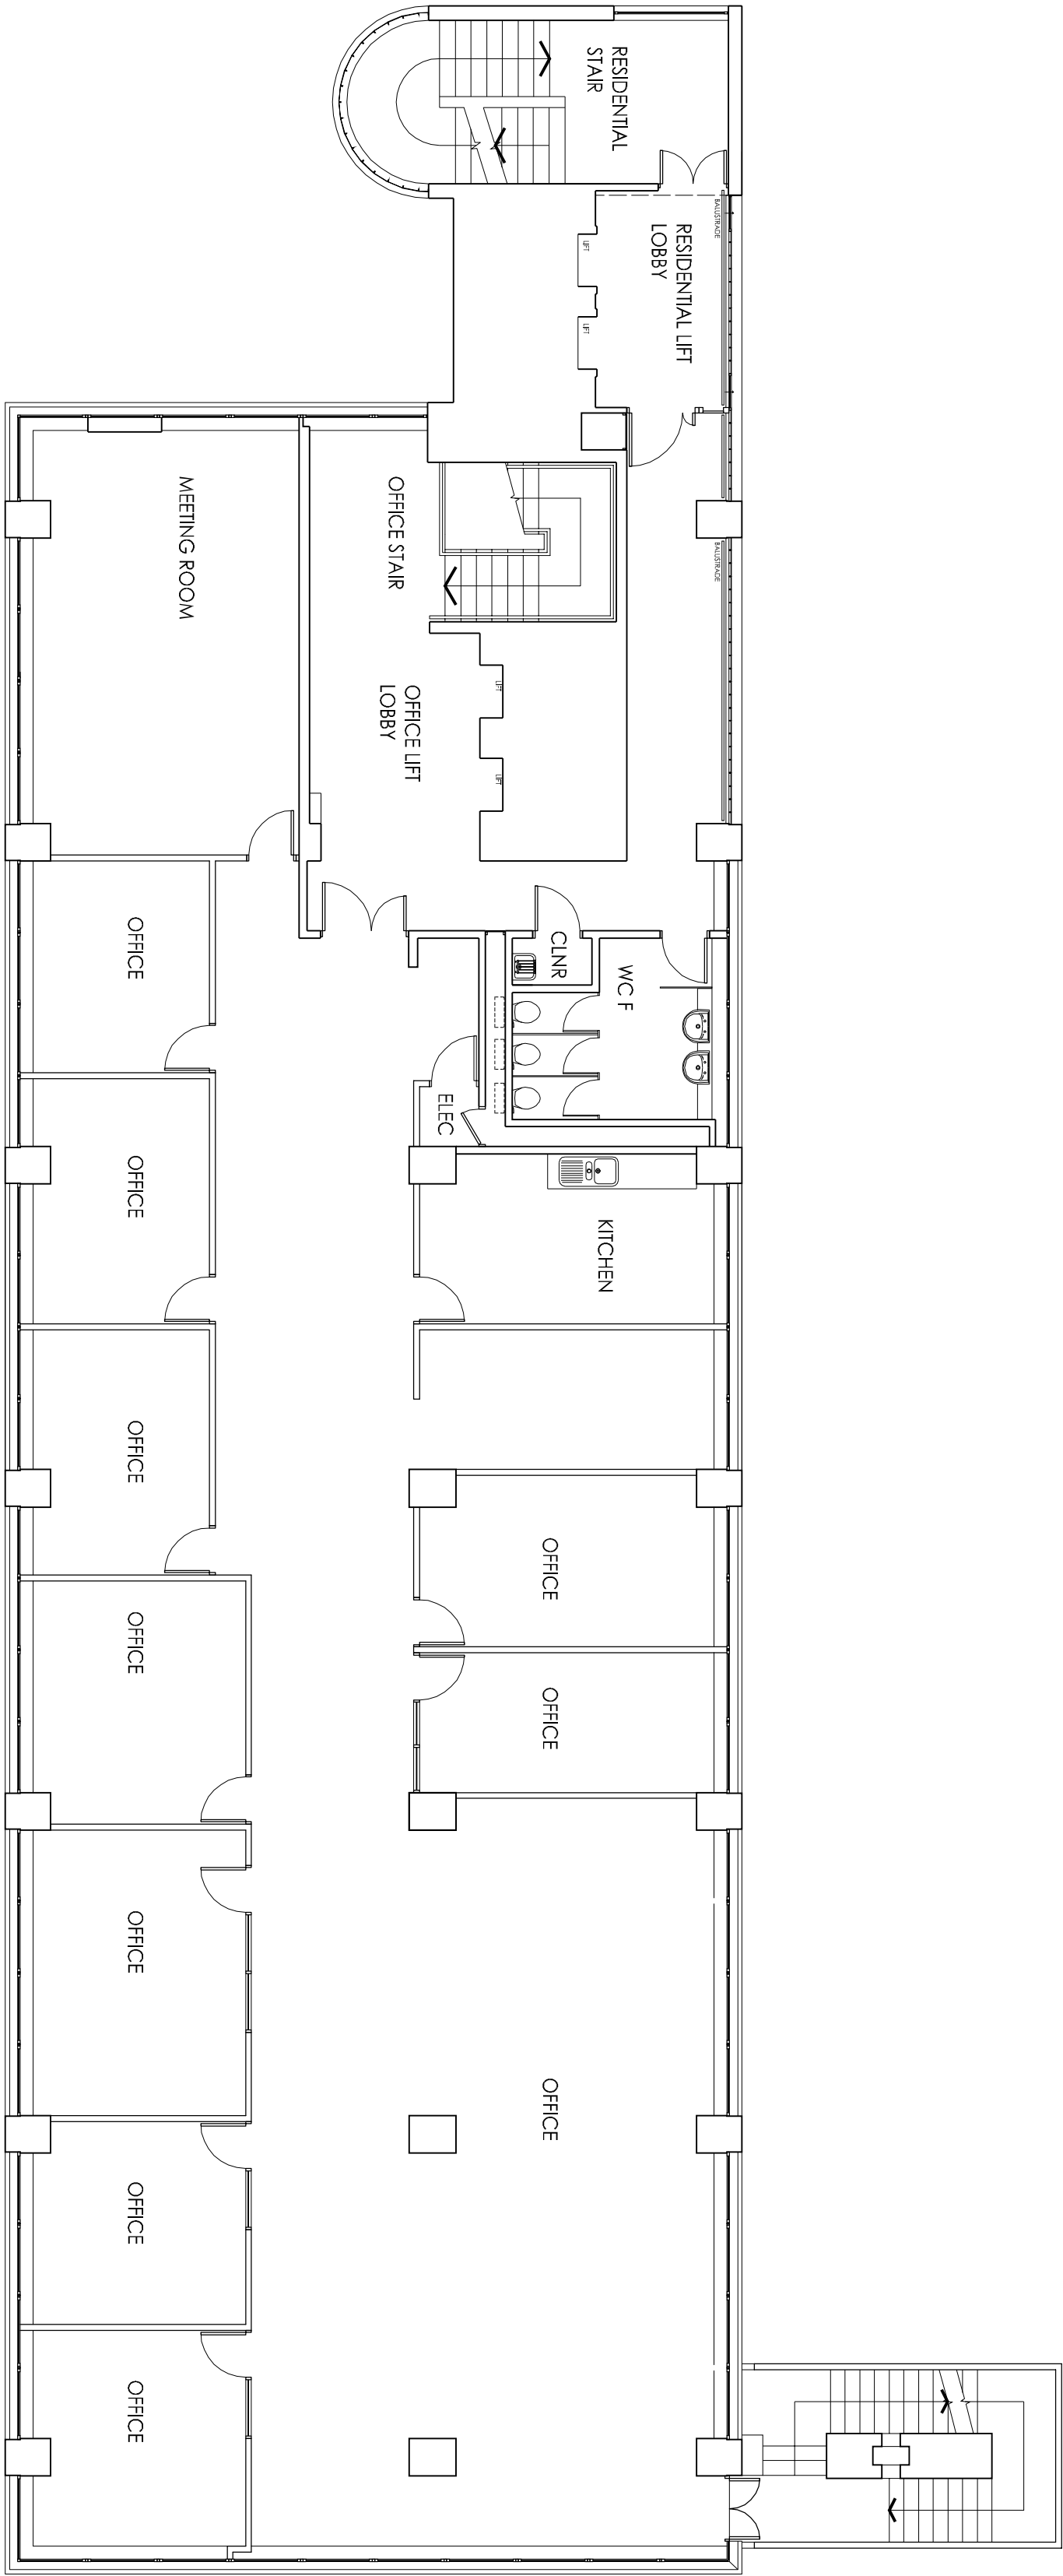

This drawing is the Property of Anderson Wilde and Harris.
All Rights Reserved.
This drawing should not be reproduced without permission.
Do not scale from this drawing.

Rev	Date	Drawn	Checked
CHARTERED SURVEYORS, ARCHITECTURAL SERVICES & ENGINEERS			

anderson wilde & harris
CHARTERED SURVEYORS & ARCHITECTURAL SERVICES
12 Dornington Street, London, EC1N 7TB
Tel: +44 (0) 20 7061 1100
Fax: +44 (0) 20 7061 1101
e-mail: enquiries@surveyors-valuers.com
www.surveyorsvaluers.co.uk

Project
CENTRE HEIGHTS, LONDON NW3


Job Title
SURVEY

Drawing Title
FIFTH FLOOR PLAN

Date	Drawn	Checked	Scale
15.10.12	KA	GP	1:100 @ A1

Dwg. No.	Rev.
S 08	-

LEGEND

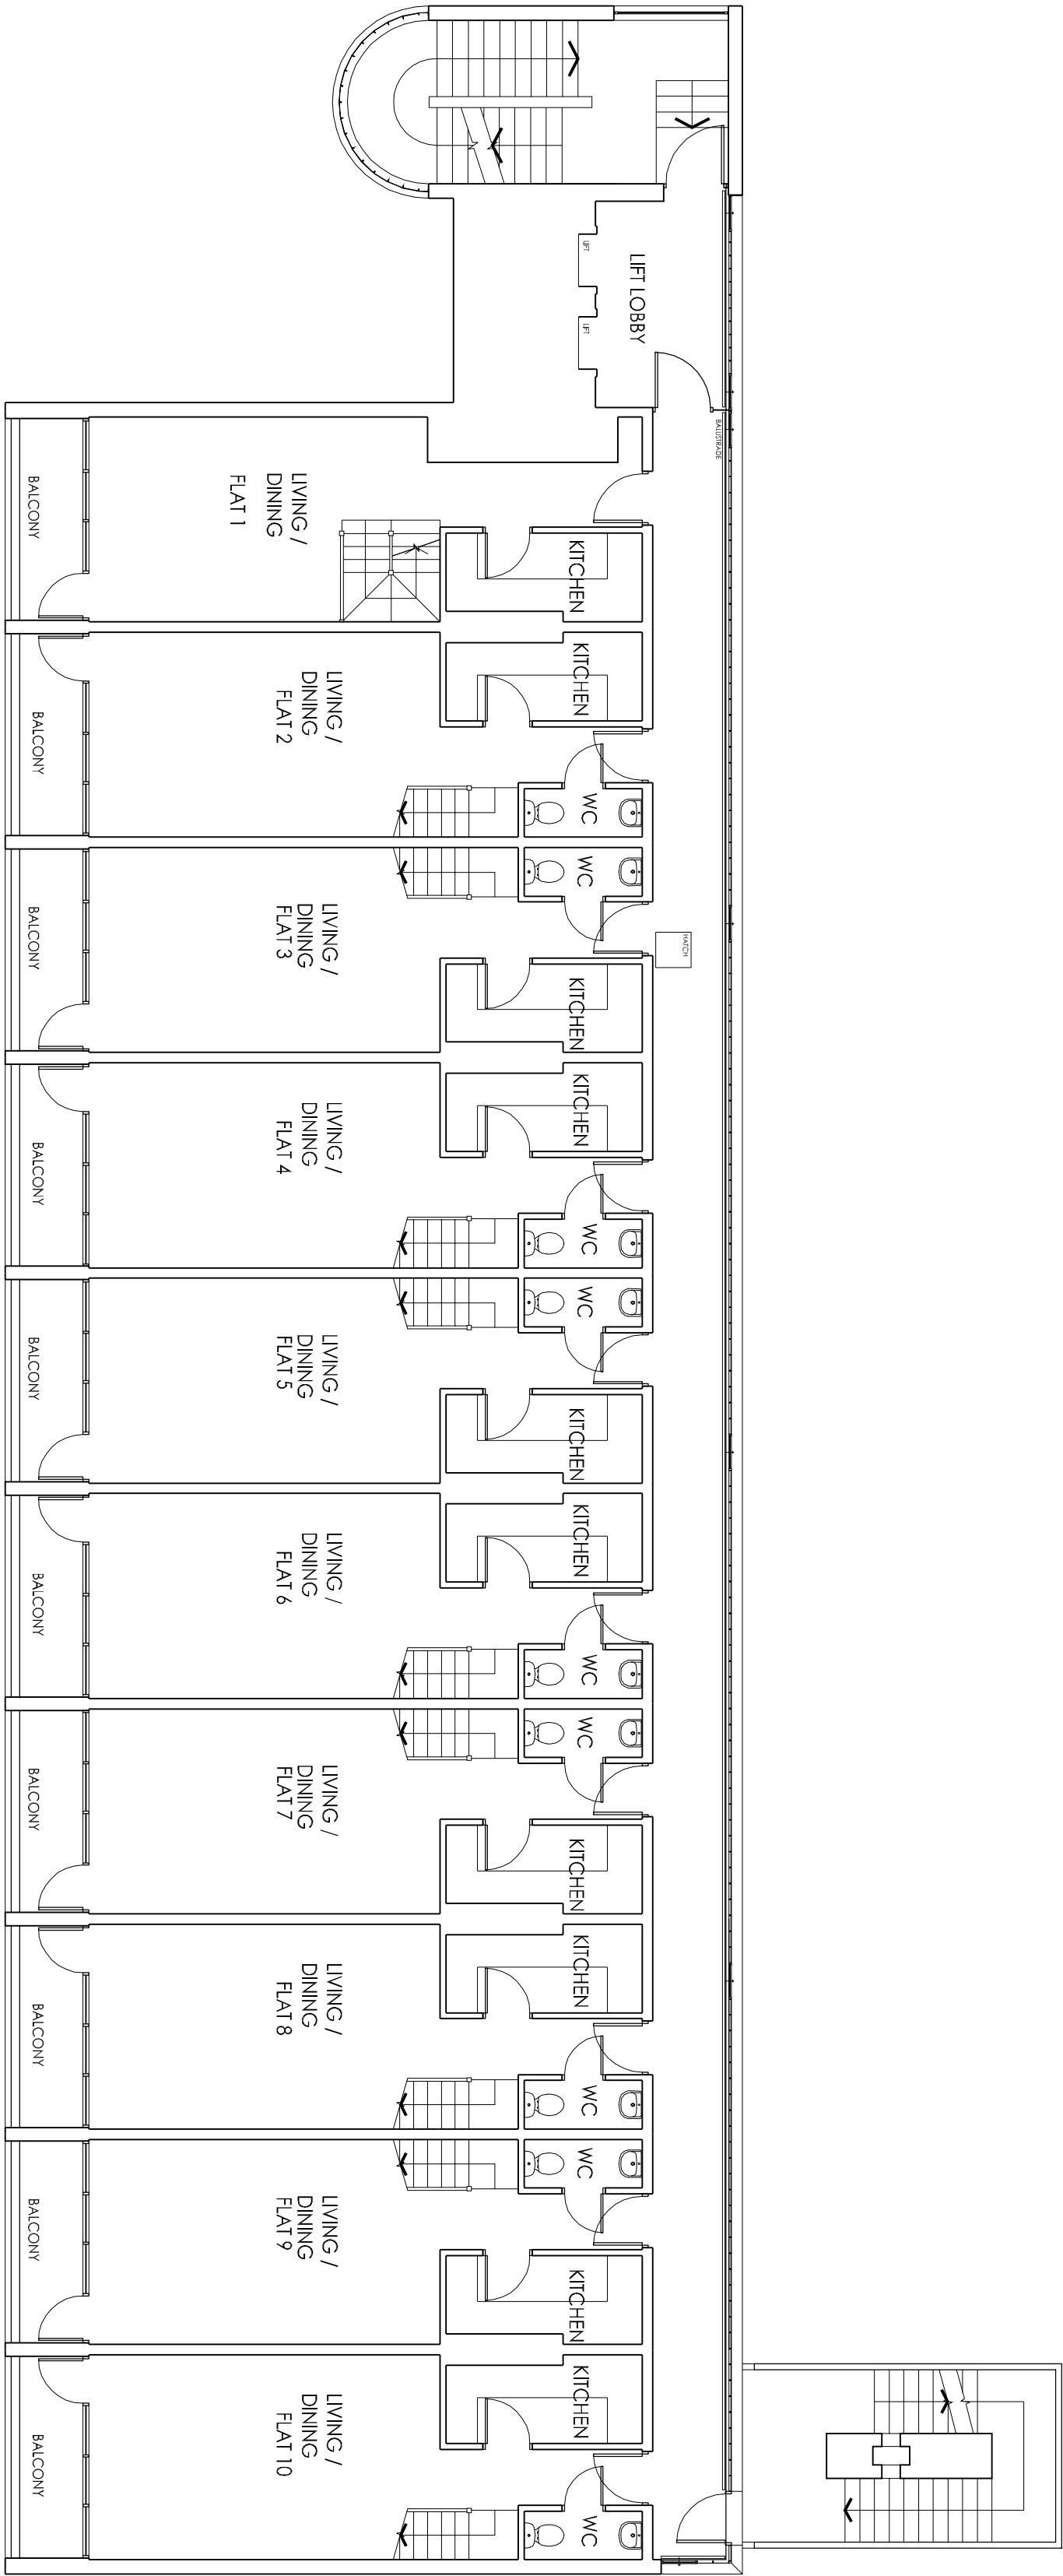

This drawing is the Property of Anderson Wilde and Harris.
All Rights Reserved.
This drawing should not be reproduced without permission.
Do not scale from this drawing.

Rev	Date	Drawn	Checked
CHARTERED SURVEYORS, ARCHITECTURAL SERVICES & ENGINEERS			

anderson wilde & harris
CHARTERED SURVEYORS & ARCHITECTURAL SERVICES
12 Dornington Street London EC1N 7TB
Tel: +44 (0) 20 7061 1100
Fax: +44 (0) 20 7061 1101
e-mail: enquiries@surveyors-anders.com
www.surveyorsvaluers.co.uk


Project CENTRE HEIGHTS, LONDON NW3
Job Title SURVEY

Drawing Title SIXTH FLOOR PLAN

Date	Drawn	Checked	Scale
15.10.12	KA	GP	1:100 @ A1

Dwg. No.	Rev
S 09	-

LEGEND

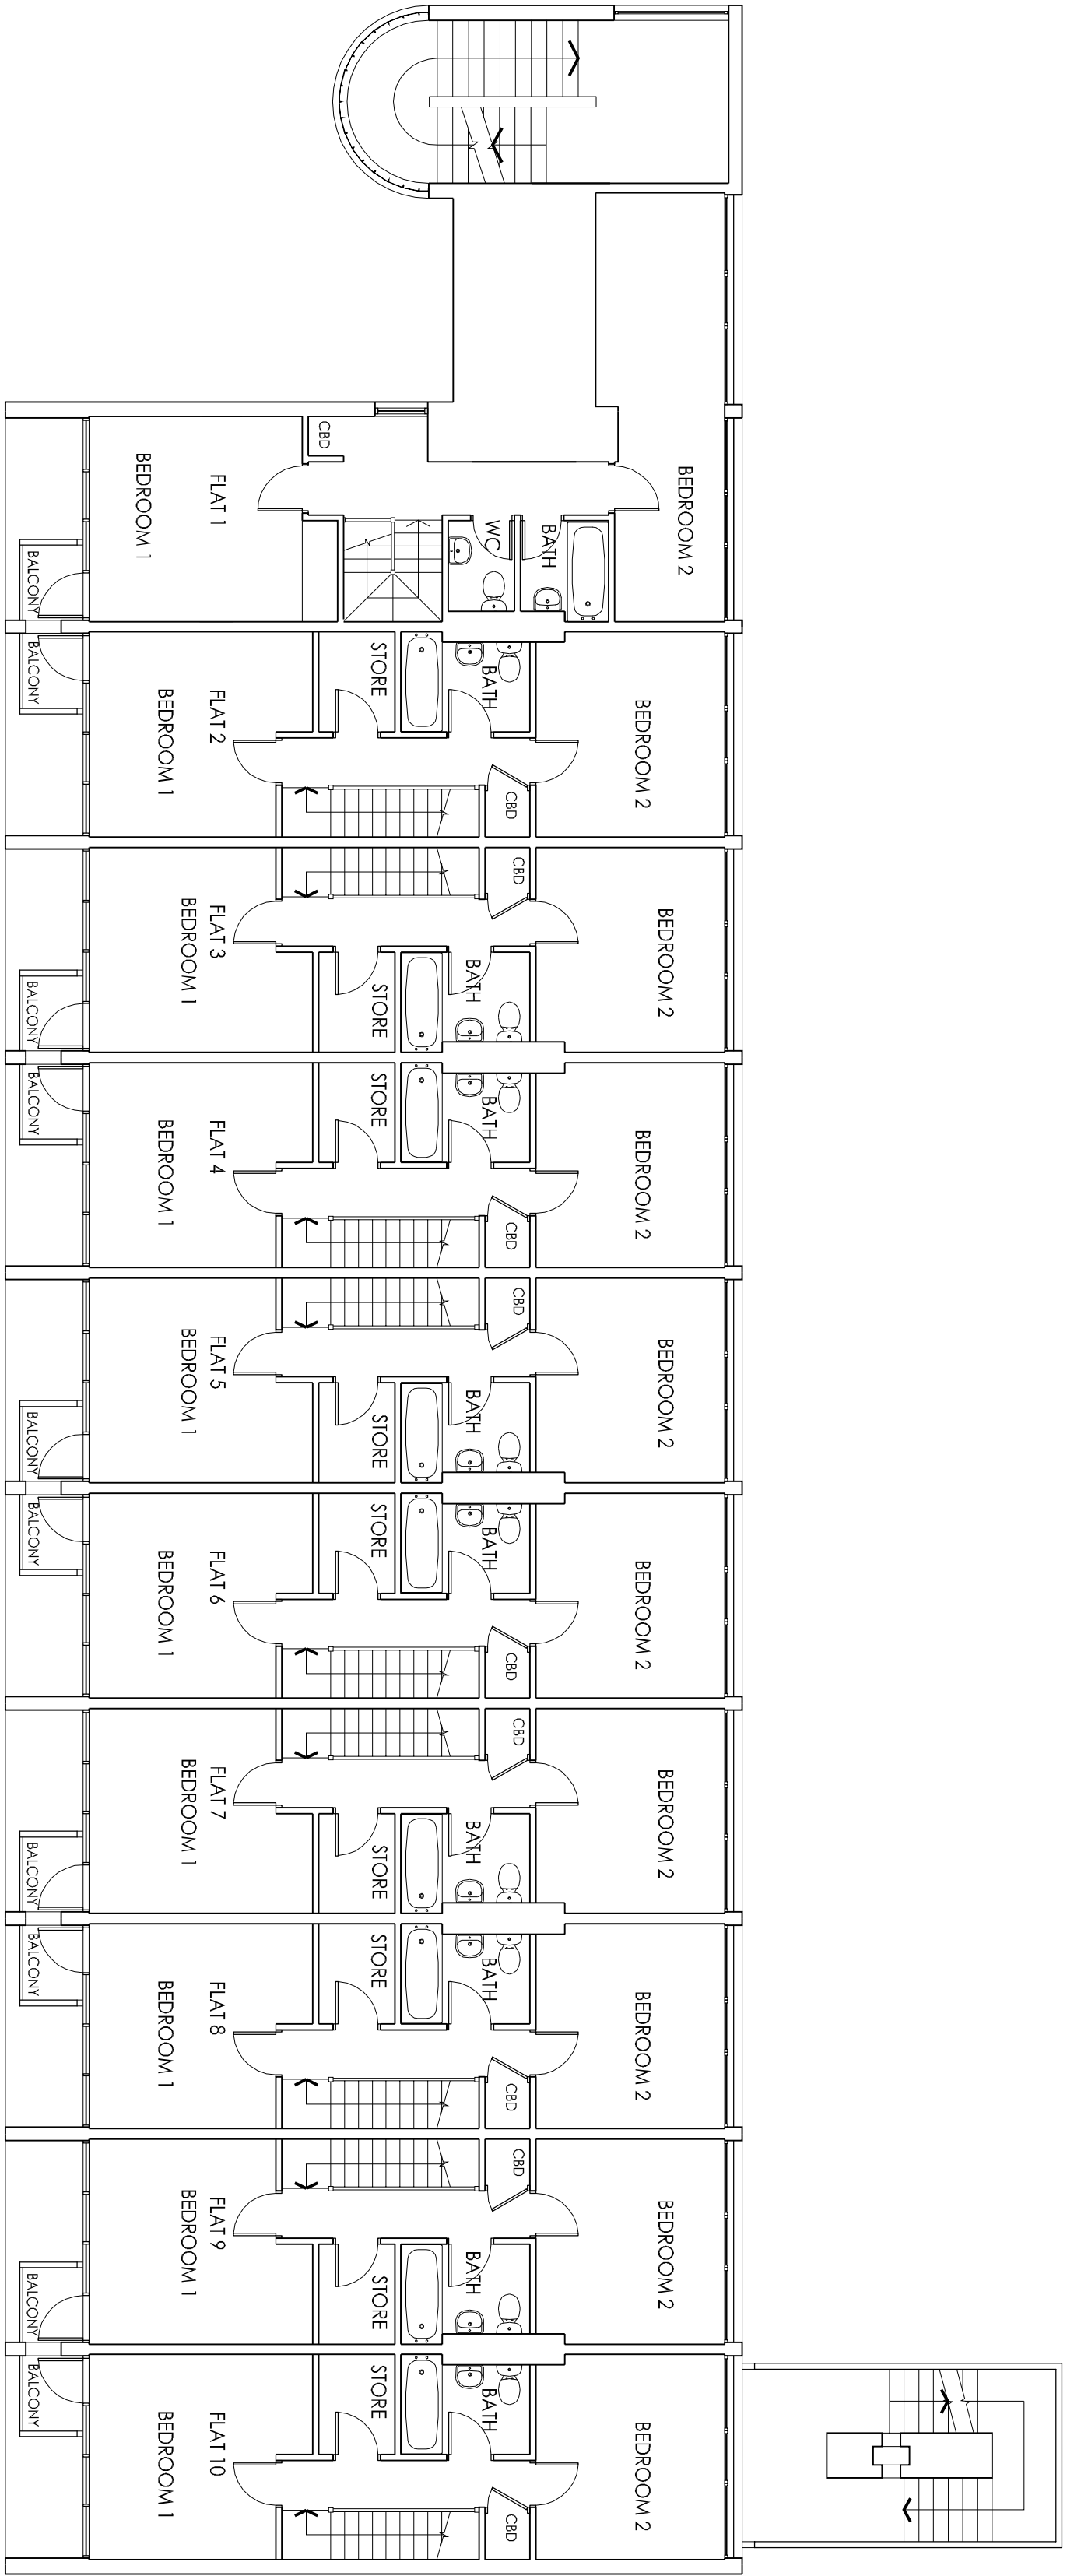

This drawing is the Property of Anderson Wilde and Harris.
All Rights Reserved.
This drawing should not be reproduced without permission.
Do not scale from this drawing.

Rev	Date	Drawn	Checked
CHARTERED SURVEYORS, ARCHITECTURAL SERVICES & ENGINEERS			

anderson wilde & harris
CHARTERED SURVEYORS & ARCHITECTURAL SERVICES
12 Dommington Street London EC1N 7TB
Tel: +44 (0) 20 7061 1100
Fax: +44 (0) 20 7061 1101
e-mail: enquiries@surveyors-and-harris.com
www.surveyorsandharris.co.uk


Project CENTRE HEIGHTS, LONDON NW3
Job Title SURVEY

Drawing Title SEVENTH FLOOR PLAN

Date	Drawn	Checked	Scale
15.10.12	KA	GP	1:100 @ A1

Dwg. No.	Rev.
S 10	-

LEGEND

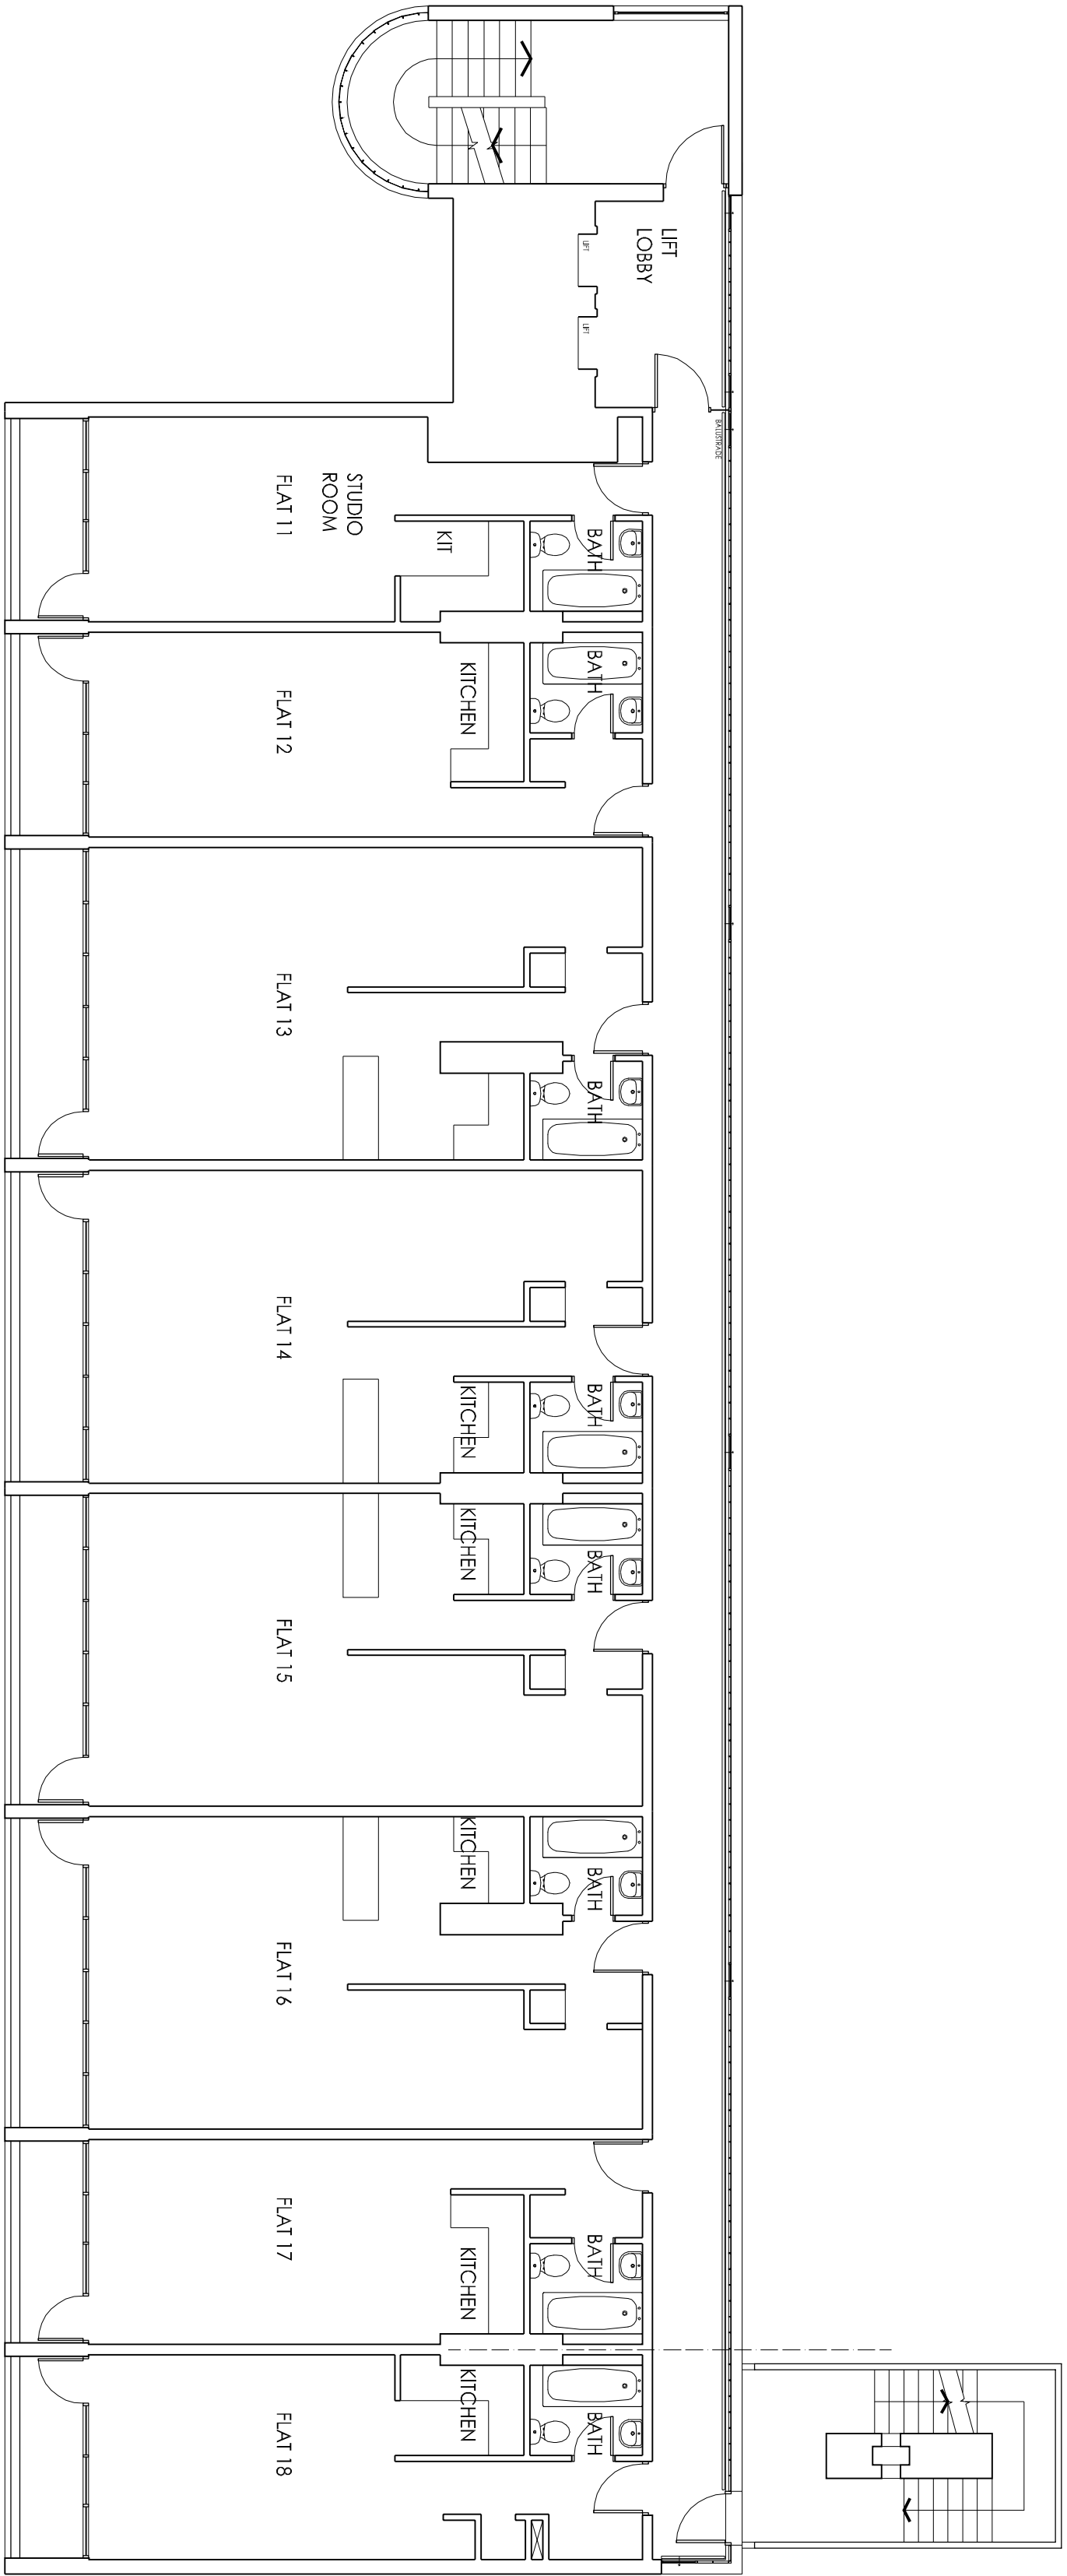

This drawing is the Property of Anderson Wilde and Harris.
All Rights Reserved.
This drawing should not be reproduced without permission.
Do not scale from this drawing.

Rev	Date	Drawn	Checked
CHARTERED SURVEYORS, ARCHITECTURAL SERVICES & ENGINEERS			

anderson wilde & harris
CHARTERED SURVEYORS & ARCHITECTURAL SERVICES
12 Dornington Street London EC1N 7TB
Tel: +44 (0) 20 7061 1100
Fax: +44 (0) 20 7061 1101
e-mail: enquiries@surveyors-valuers.com
www.surveyorsvaluers.co.uk

Project
CENTRE HEIGHTS, LONDON NW3


Job Title
SURVEY

Drawing Title
EIGHTH FLOOR PLAN

Date	Drawn	Checked	Scale
15.10.12	KA	GP	1:100 @ A1

Dwg. No.	Rev.
S 11	-

LEGEND

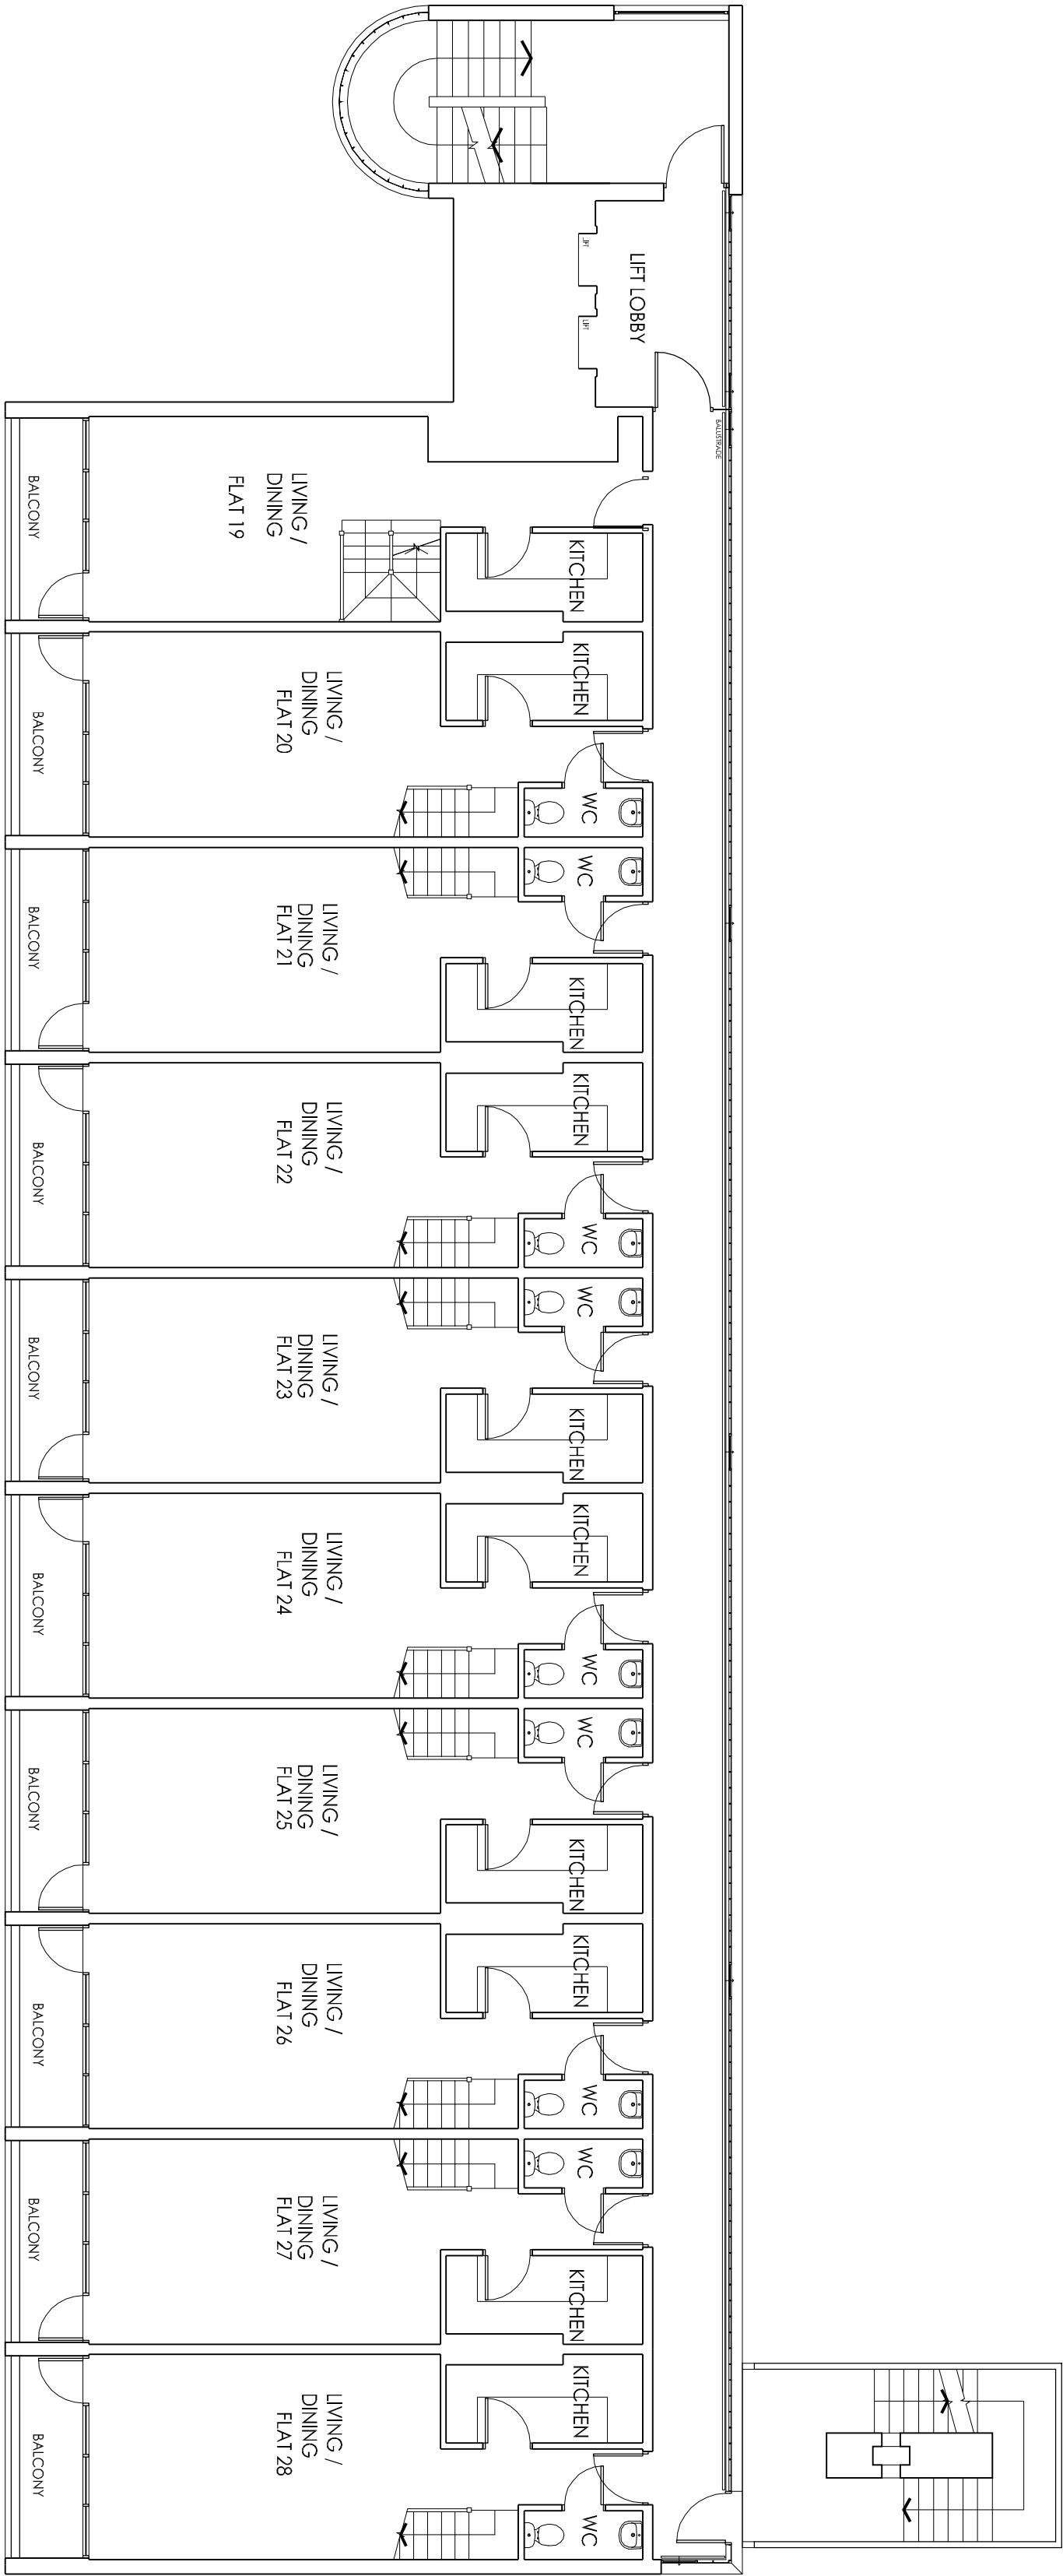

This drawing is the Property of Anderson Wilde and Harris.
All Rights Reserved.
This drawing should not be reproduced without permission.
Do not scale from this drawing.

Rev	Date	Drawn	Checked
CHARTERED SURVEYORS, ARCHITECTURAL SERVICES & ENGINEERS			

anderson wilde & harris
CHARTERED SURVEYORS & ARCHITECTURAL SERVICES
12 Dornington Street London EC1N 7TB
Tel: +44 (0) 20 7061 1100
Fax: +44 (0) 20 7061 1101
e-mail: enquiries@surveyors-and-harris.com
www.surveyorsvaluers.co.uk

Project
CENTRE HEIGHTS, LONDON NW3


Job Title
SURVEY

Drawing Title
NINTH FLOOR PLAN

Date	Drawn	Checked	Scale
15.10.12	KA	GP	1:100@ A1

Dwg. No.	Rev
S 12	-

LEGEND

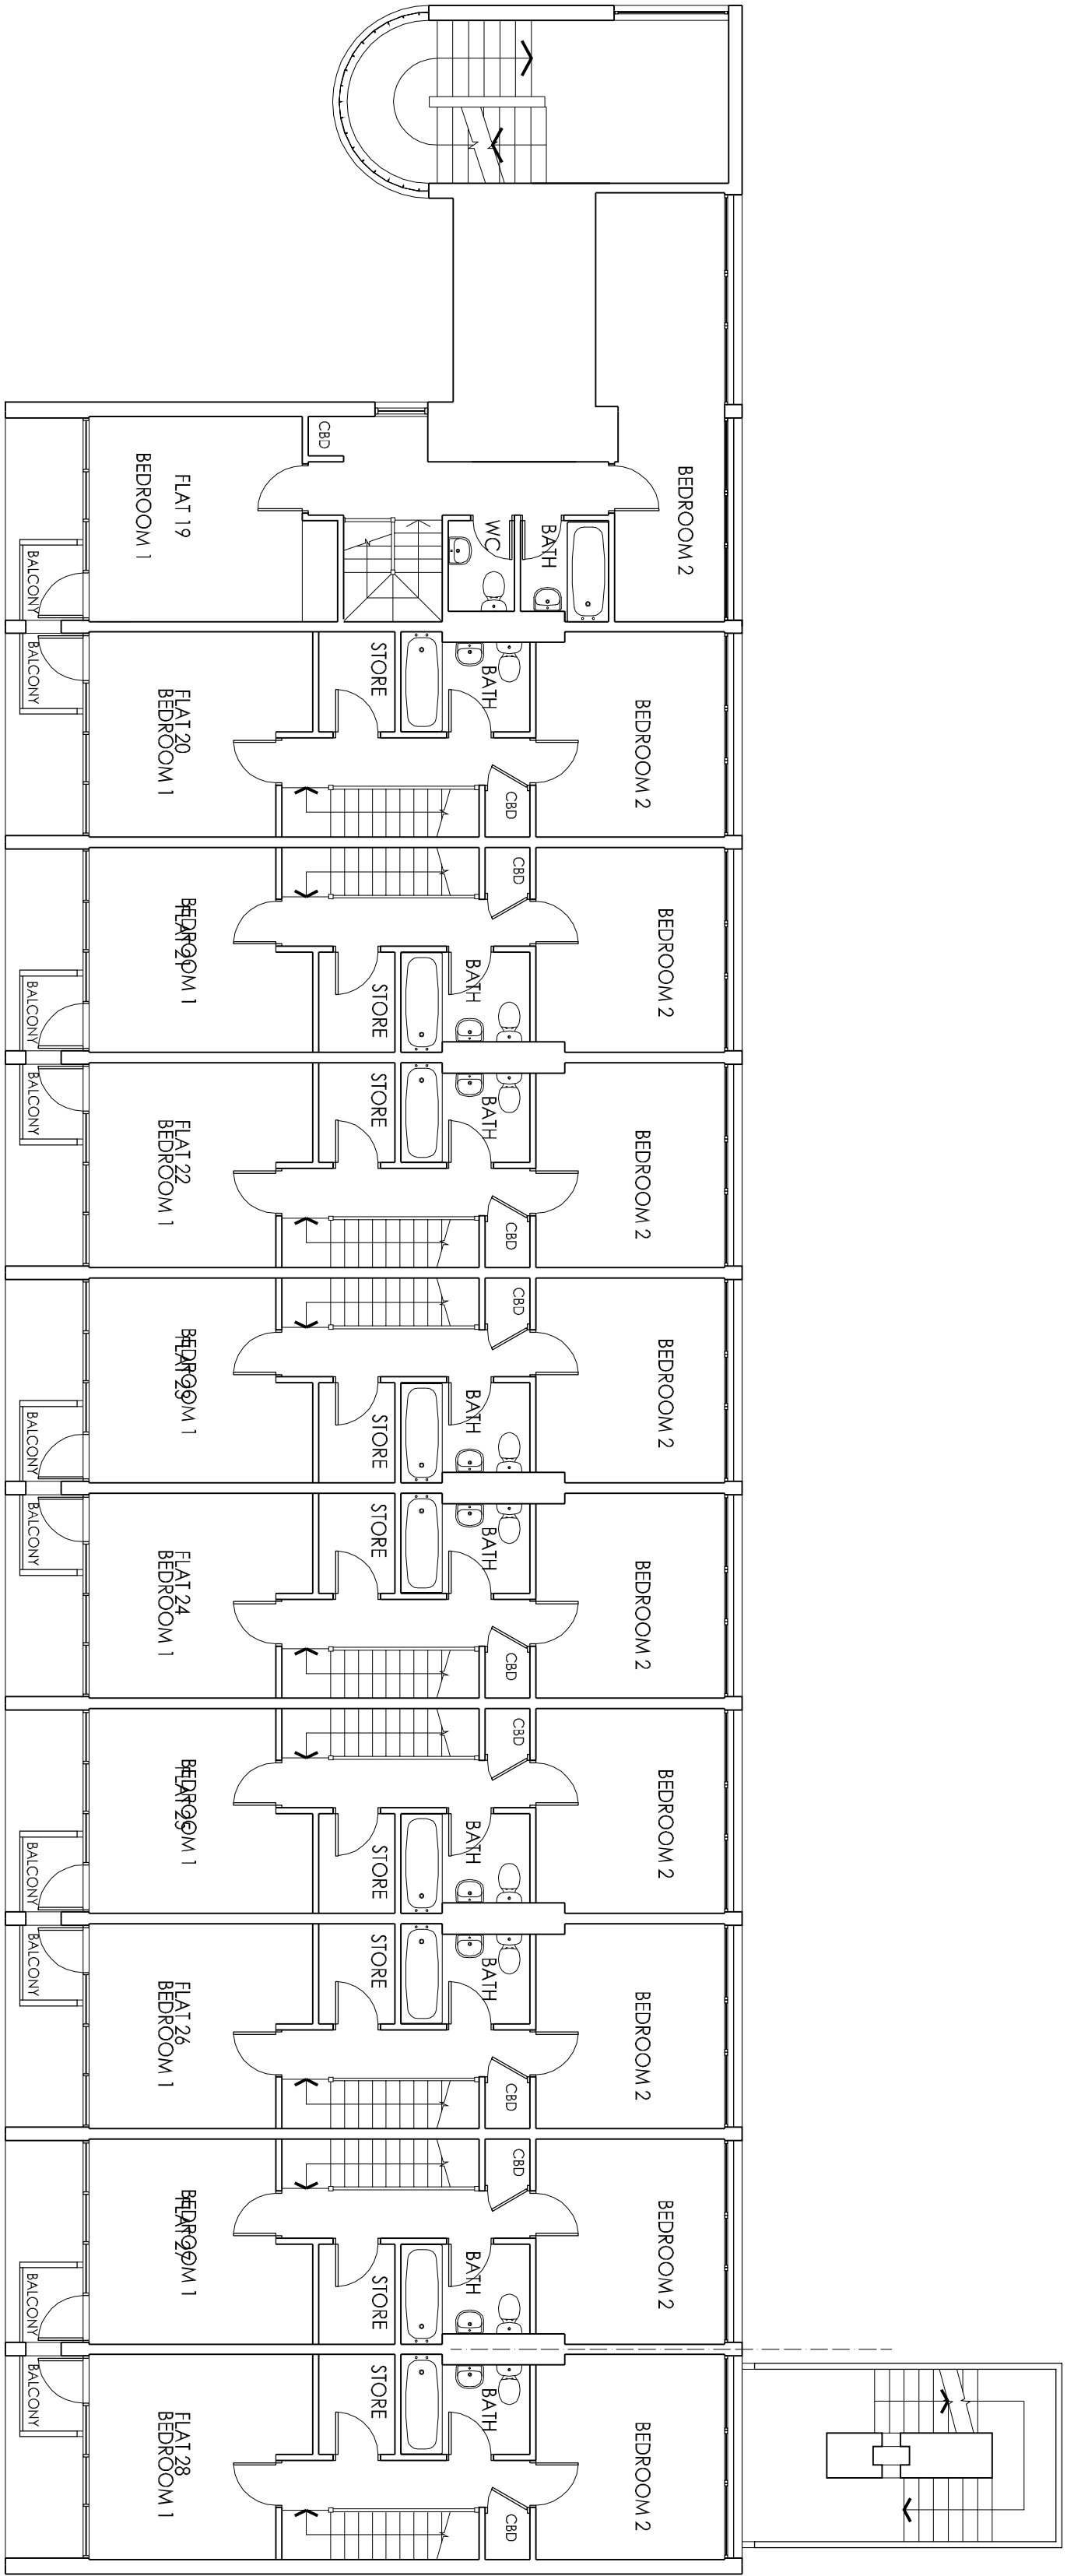


This drawing is the Property of Anderson Wilde and Harris.
All Rights Reserved.
This drawing should not be reproduced without permission.
Do not scale from this drawing.

Rev	Date	Drawn	Checked
CHARTERED SURVEYORS, ARCHITECTURAL SERVICES & ENGINEERS			

anderson wilde & harris
CHARTERED SURVEYORS & ARCHITECTURAL SERVICES
12 Dornington Street London EC1N 7TB
Tel: +44 (0) 20 7061 1100
Fax: +44 (0) 20 7061 1101
e-mail: enquiries@surveyors-valuers.com
www.surveyorsvaluers.co.uk

Project CENTRE HEIGHTS, LONDON NW3			
Job Title SURVEY			
Drawing Title 10TH FLOOR PLAN			
Date 15.10.12	Drawn KA	Checked GP	Scale 1:100@ A1
Dwg. No. S 13	Rev -		

LEGEND

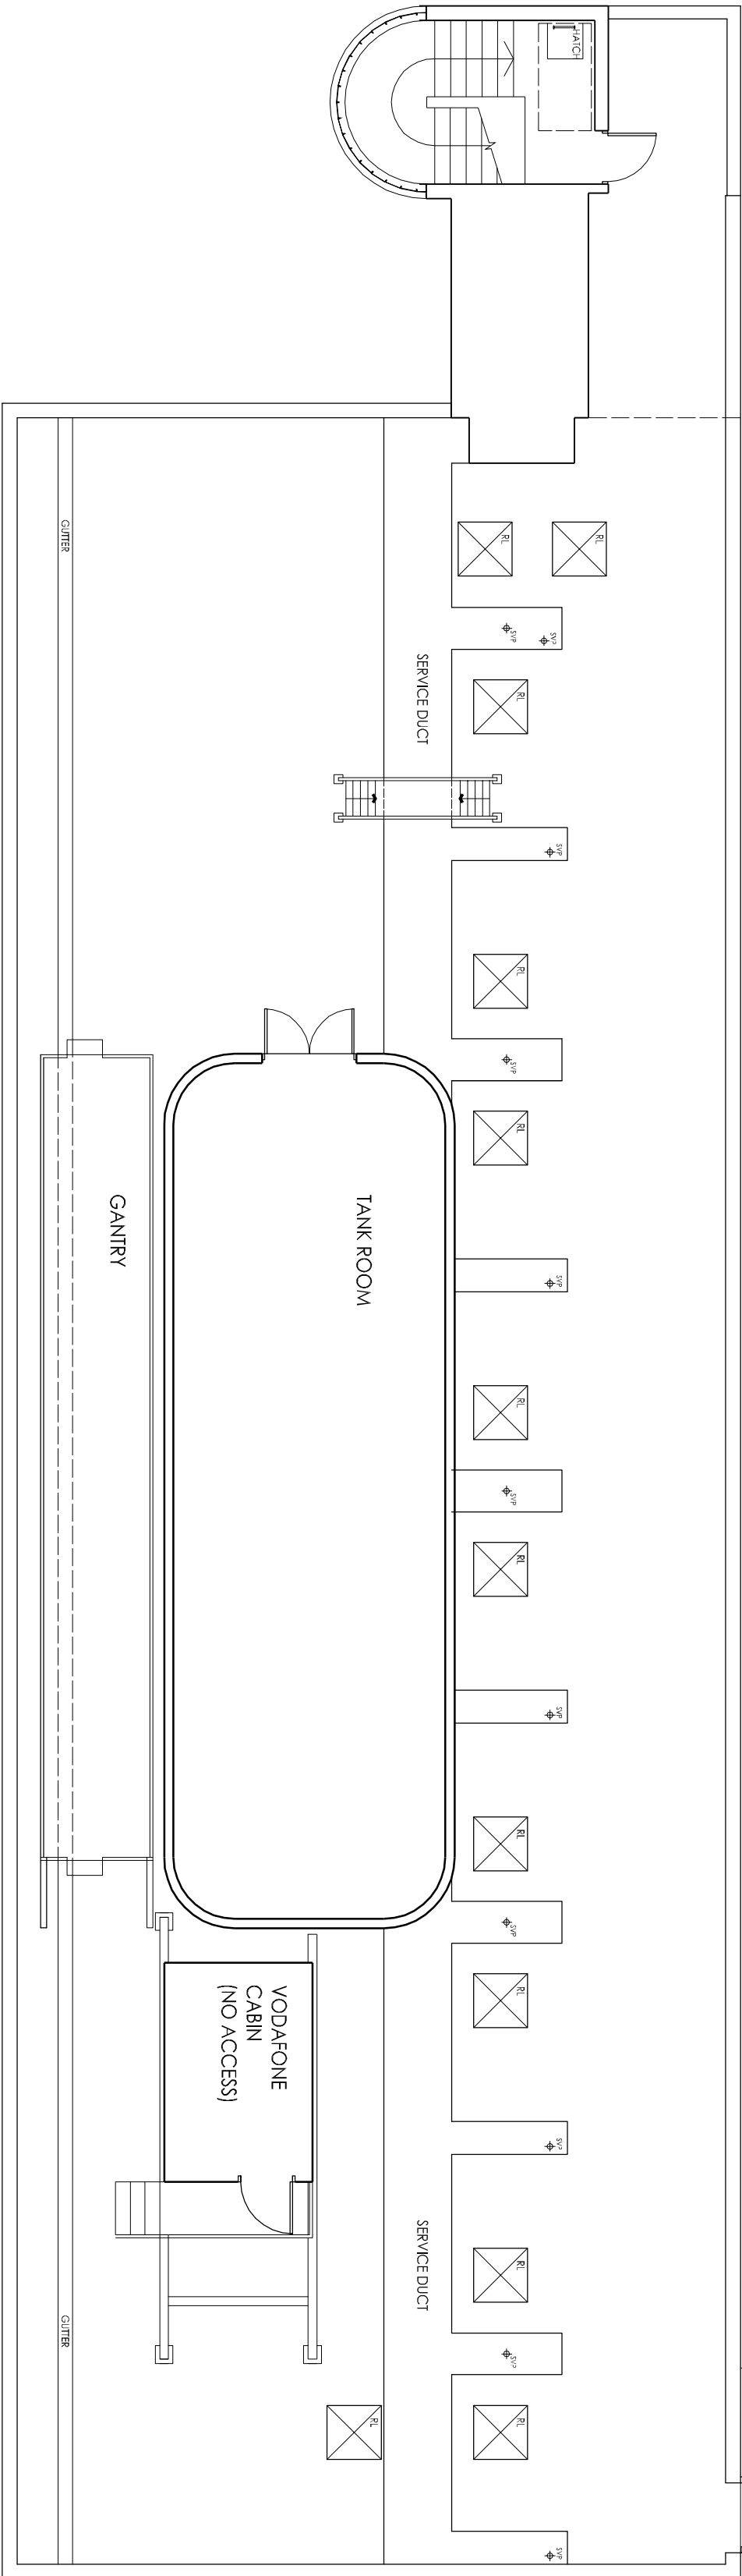

This drawing is the Property of Anderson Wilde and Harris.
All Rights Reserved.
This drawing should not be reproduced without permission.
Do not scale from this drawing.

Rev	Date	Drawn	Checked
CHARTERED SURVEYORS, ARCHITECTURAL SERVICES & ENGINEERS			

anderson wilde & harris
CHARTERED SURVEYORS & ARCHITECTURAL SERVICES
12 Dornington Street London EC1N 7TB
Tel: +44 (0) 20 7061 1100
Fax: +44 (0) 20 7061 1101
e-mail: enquiries@surveyors-valuers.com
www.surveyorsvaluers.co.uk

Project
CENTRE HEIGHTS, LONDON NW3

Job Title
SURVEY

Drawing Title
ROOF PLAN

Date	Drawn	Checked	Scale
15.10.12	KA	GP	1:100 @ A1

Dwg. No.	Rev
S 14	-