


N
1
Site Plan
1 : 200

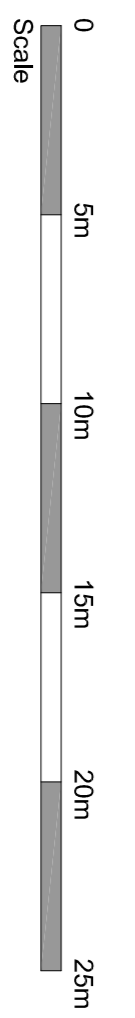

standard notes

1. Do not scale this drawing.
2. All dimensions must be checked on site and any discrepancies verified with the architect.
3. Unless stated otherwise, all dimensions are to structural surfaces.

THIS IS NOT A CONSTRUCTION DRAWING. IT IS UNSUITABLE FOR THE PURPOSE OF CONSTRUCTION AND MUST ON NO ACCOUNT BE USED AS SUCH.

drawing notes

Site boundary


revisions		
P1	27.04.2012	Draw Issue
P2	21.05.2015	ISSUED FOR PLANNING

Centre Heights


Finchley Road

date 01/05/15 client Anaspel Ltd
 scale 1:200@A1 drawing Proposed Site Plan
 drawn checked drawing number TM MP 3073 - L - 010
 rev P2

Levitt Bernstein
 1 Kingsland Passage
 London E9 2NS
 t: 020 7273 7678
 w: levittbernstein.co.uk
 e: post@levittbernstein.co.uk
 Levitt Bernstein

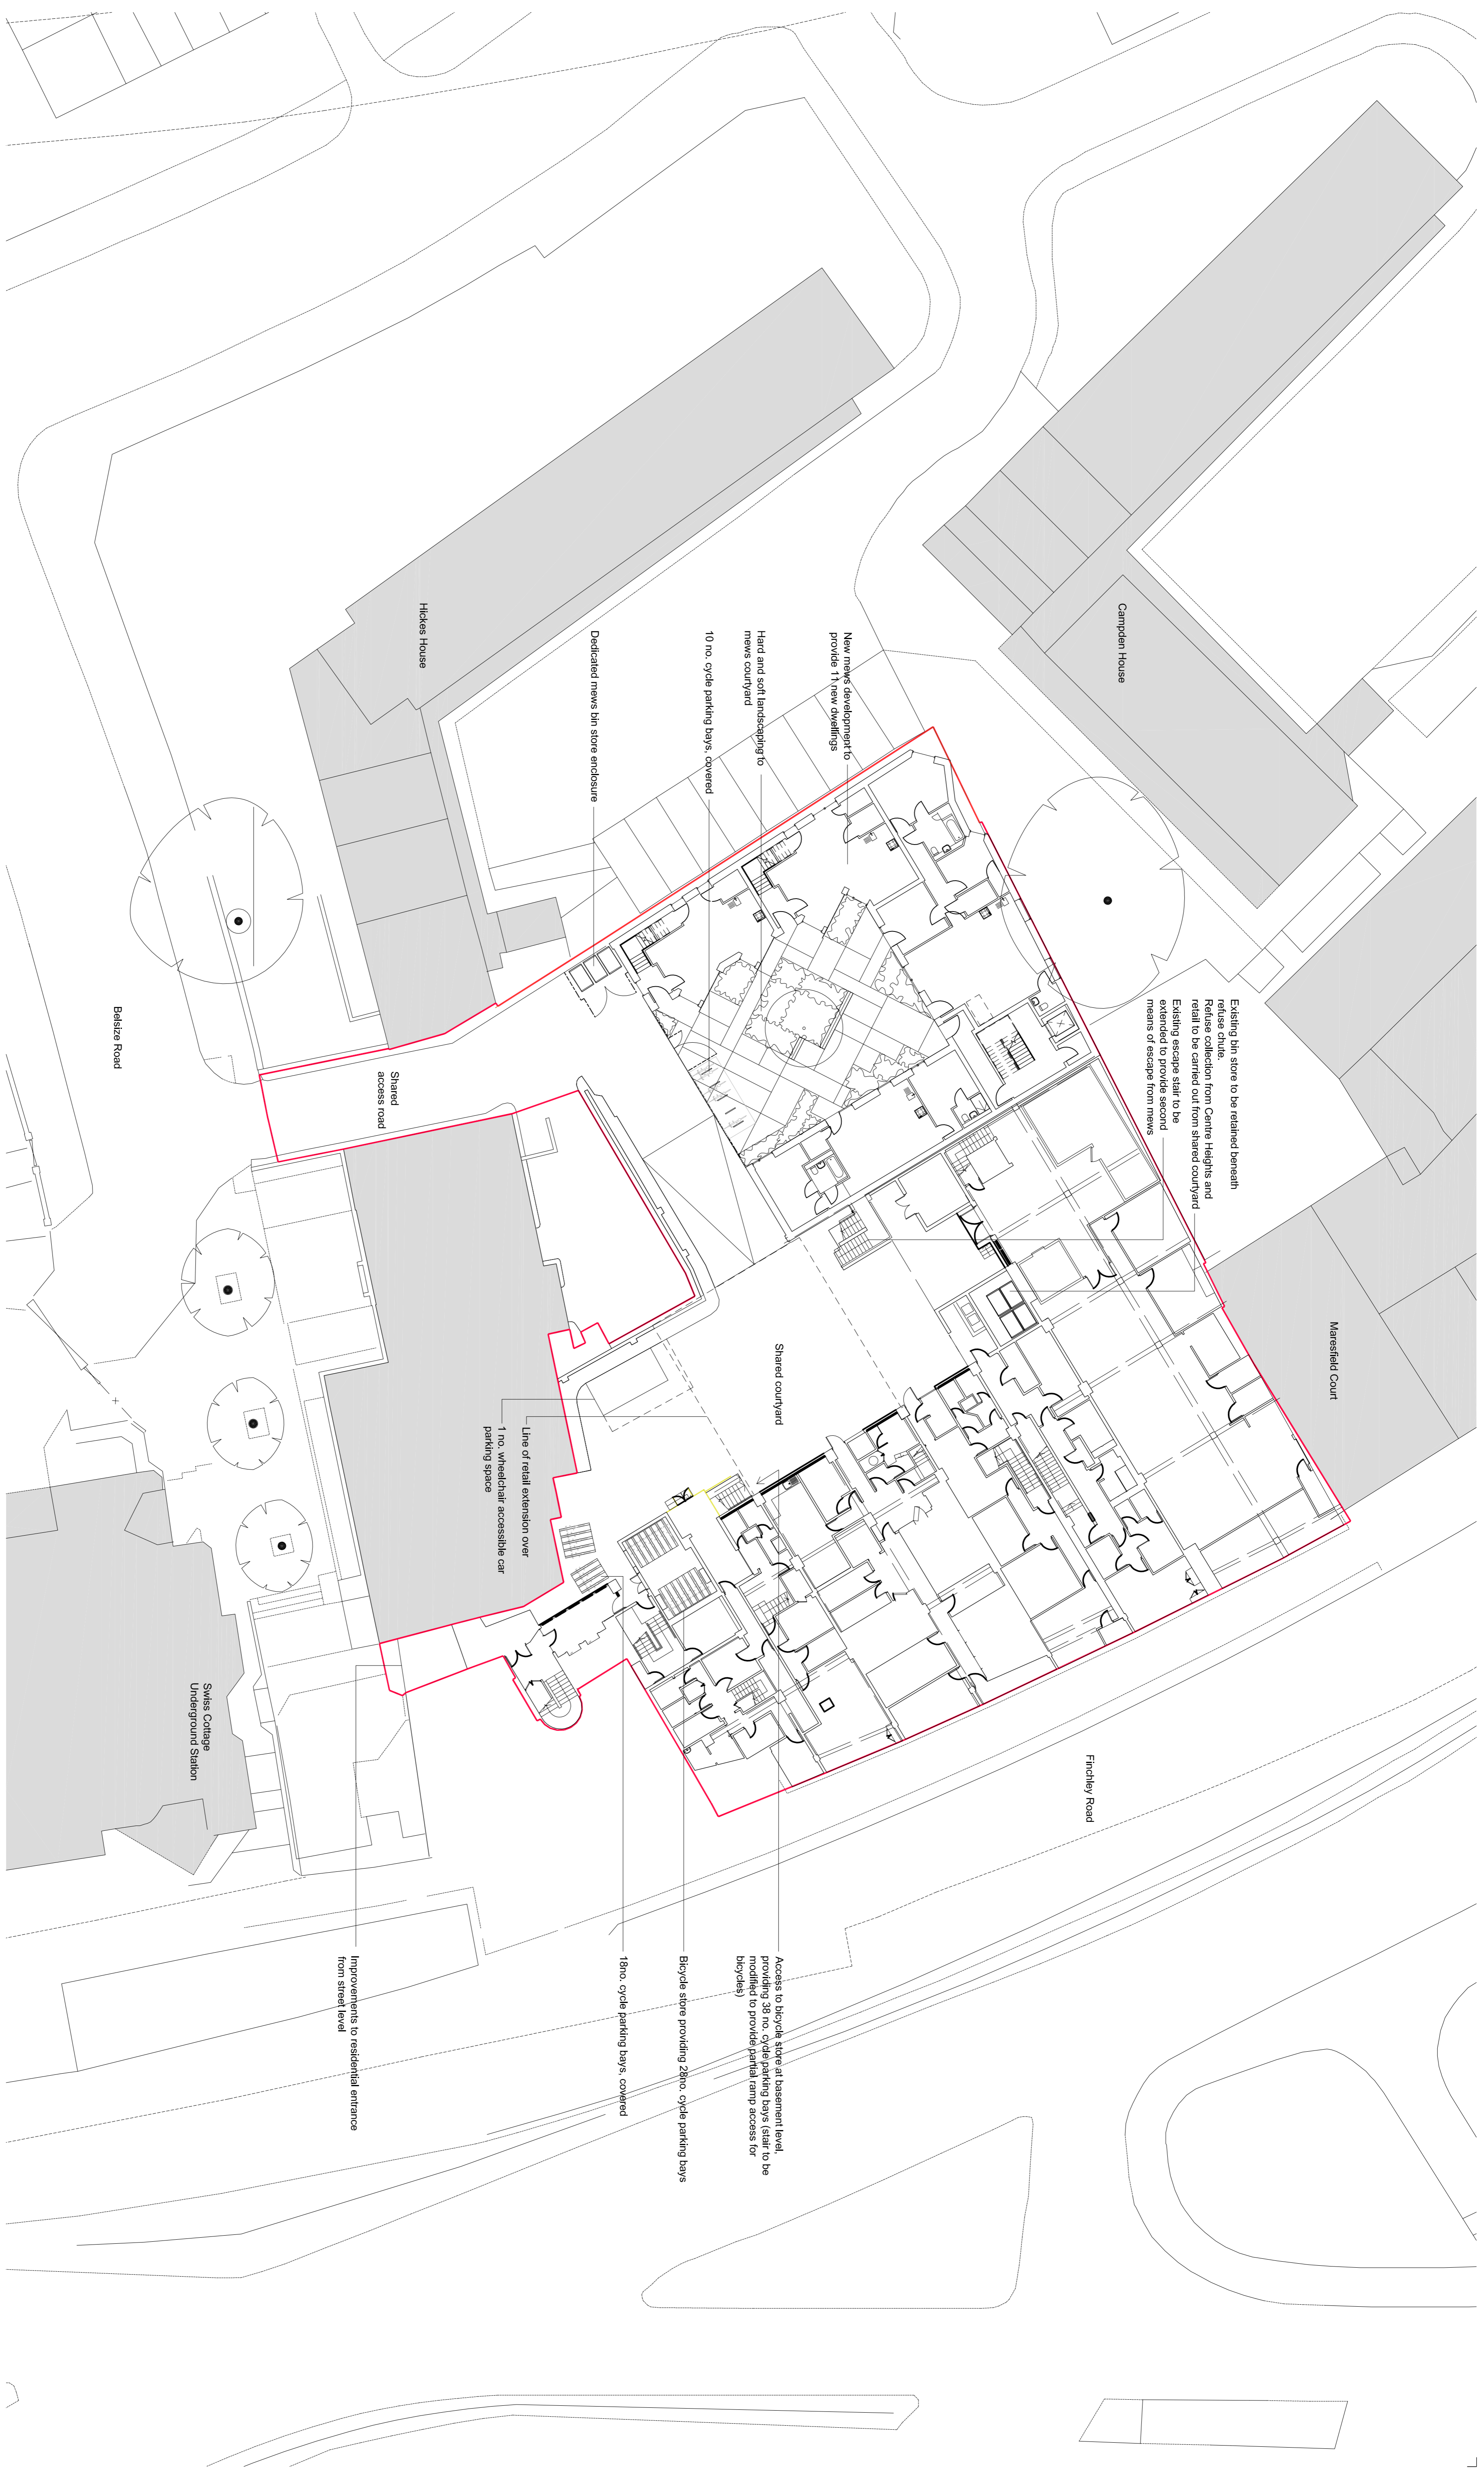

N
1
010
Site Plan
1 : 200

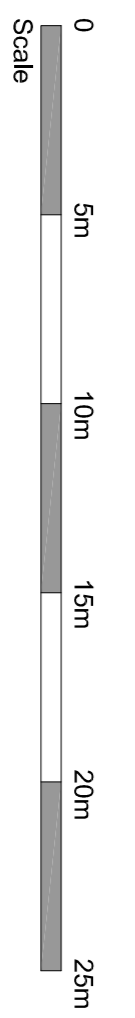

standard notes

1. Do not scale this drawing.
2. All dimensions must be checked on site and any discrepancies verified with the architect.
3. Unless stated otherwise, all dimensions are to structural surfaces.

THIS IS NOT A CONSTRUCTION DRAWING. IT IS UNSUITABLE FOR THE PURPOSE OF CONSTRUCTION AND MUST ON NO ACCOUNT BE USED AS SUCH.

drawing notes

— Site boundary

revisions

P1	21.05.2015	ISSUED FOR PLANNING
----	------------	---------------------


Centre Heights

Finchley Road


date	01/05/15	client	Anaspel Ltd
scale	1:200@A1	drawing	PROPOSED Site Plan
drawn	checked	drawing number	(Ground Floor News / Basement Centre Heights)
TM	MP	3073 - L - 011	rev
			P1

Levitt Bernstein
1 Kingsland Passage
London
E8 2BS
t: 020 7275 7578
m: 07792 22222
e: post@levittbernstein.co.uk
levittbernstein.co.uk

Levitt Bernstein

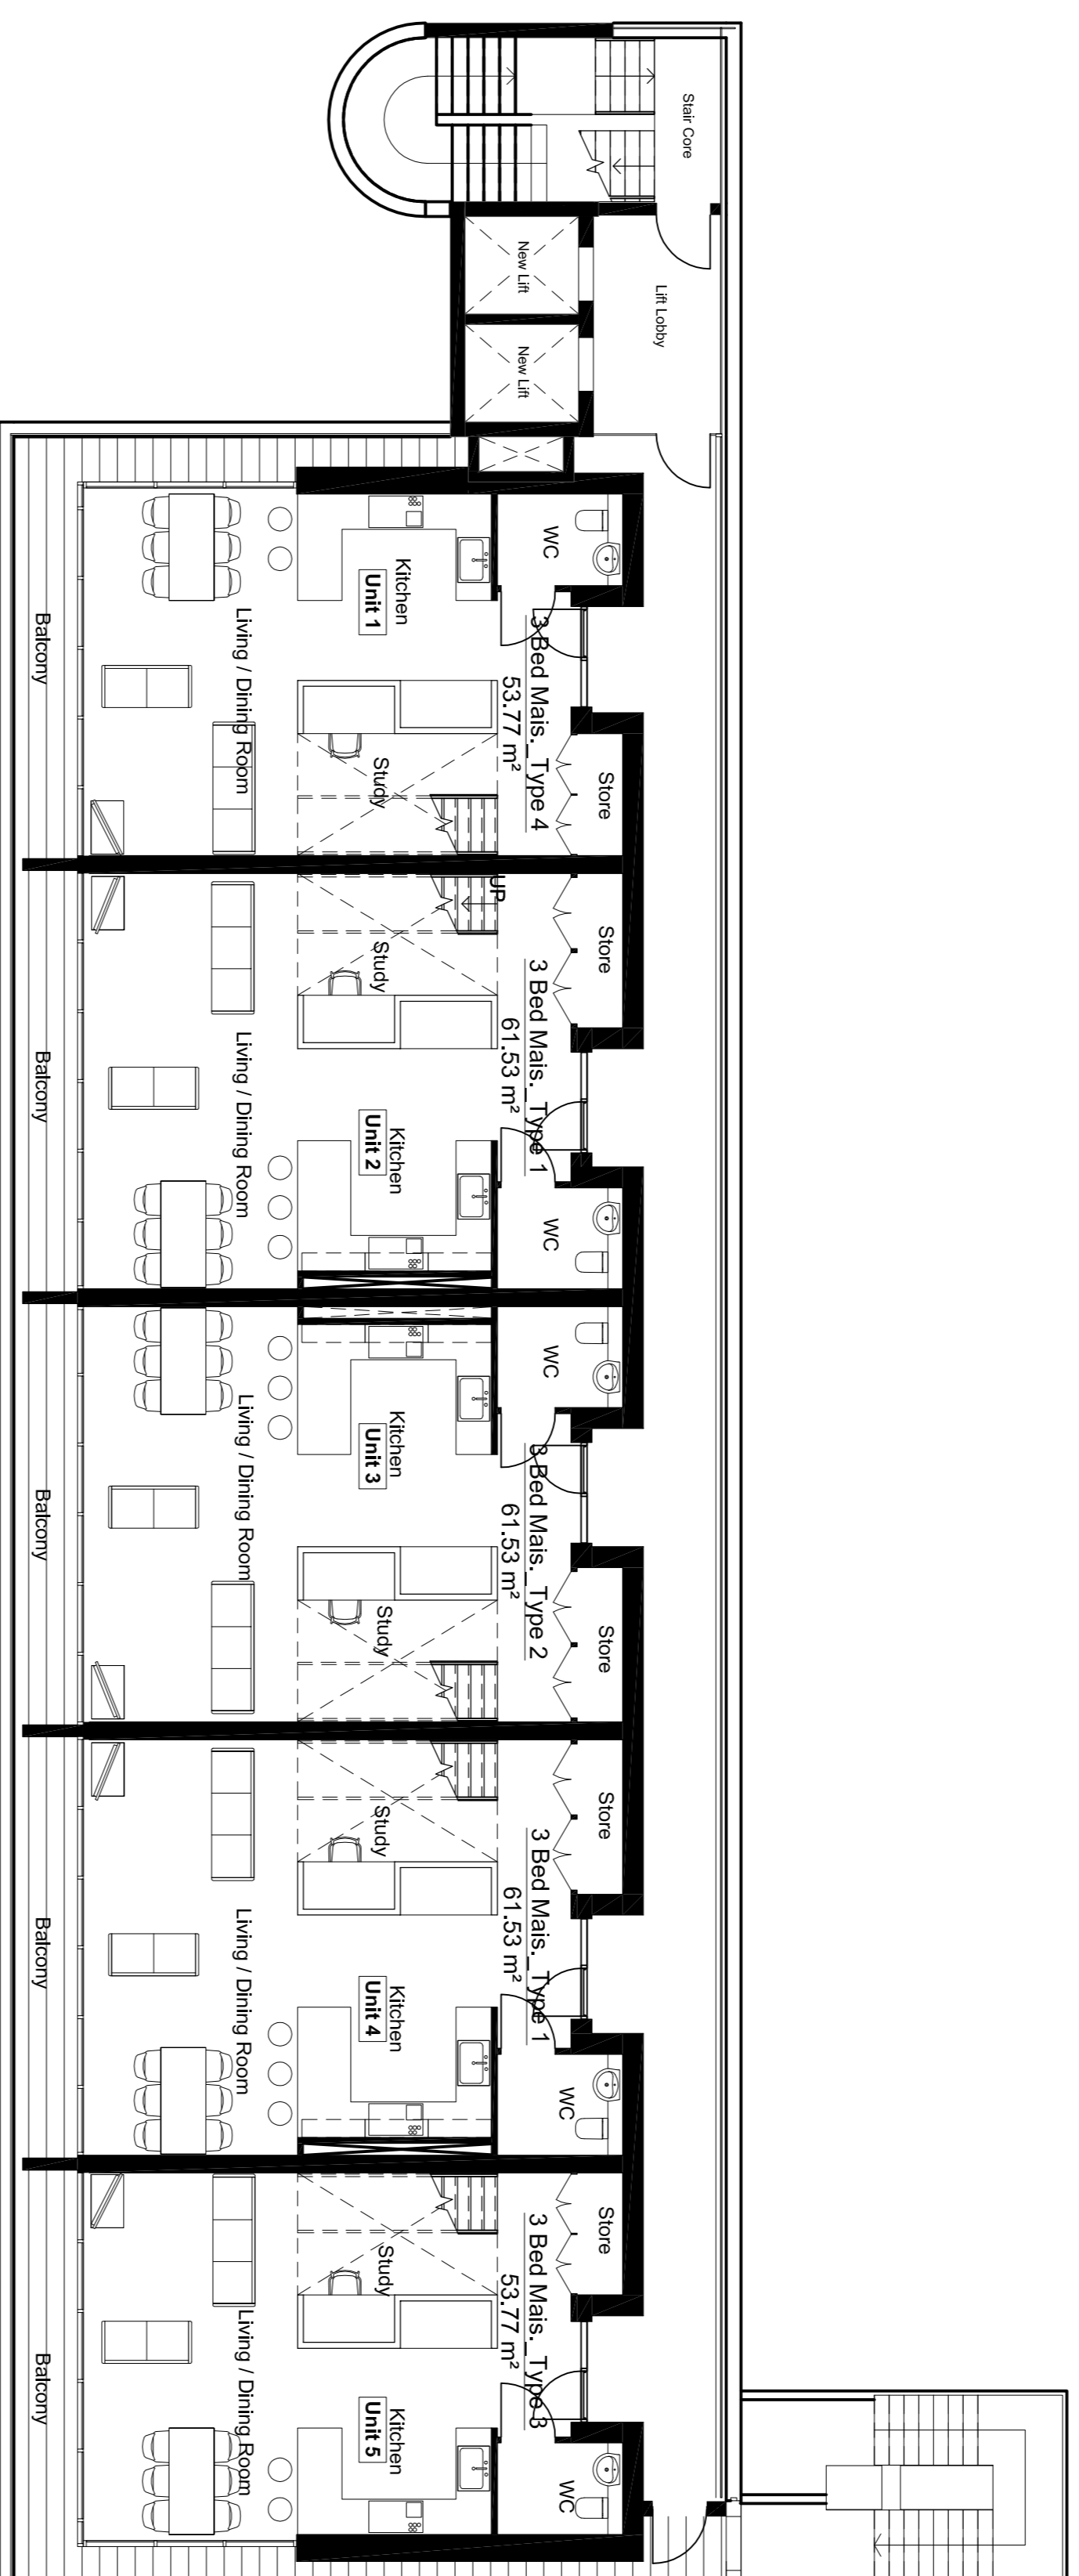

1
131
Eleventh Floor Plan
1 : 100

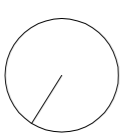

standard notes

1. Do not scale this drawing.
2. All dimensions must be checked on site and any discrepancies verified with the architect.
3. Unless stated otherwise, all dimensions are to structural surfaces.

THIS IS NOT A CONSTRUCTION DRAWING. IT IS UNSUITABLE FOR THE PURPOSE OF CONSTRUCTION AND MUST ON NO ACCOUNT BE USED AS SUCH.

drawing notes

revisions

P3	21.05.2015	ISSUED FOR PLANNING
----	------------	---------------------

date July 2014

client Anaspel Ltd

scale 1 : 100@A1

drawing Proposed Eleventh Floor Plan

drawn checked drawing number ED NJ 3073 - L - 131

rev P3

C:\Users\laura.gold\Documents\8073_Centre Heights_CENTRAL_laura.gold.rvt

Centre Heights

Finchley Road


Levitt Bernstein
1 Kingsland Passage
London
E9 2PB

T: 020 7275 7676
F: 020 7275 7676
M: levitt@levittbernstein.co.uk
E: post@levittbernstein.co.uk

Levitt Bernstein

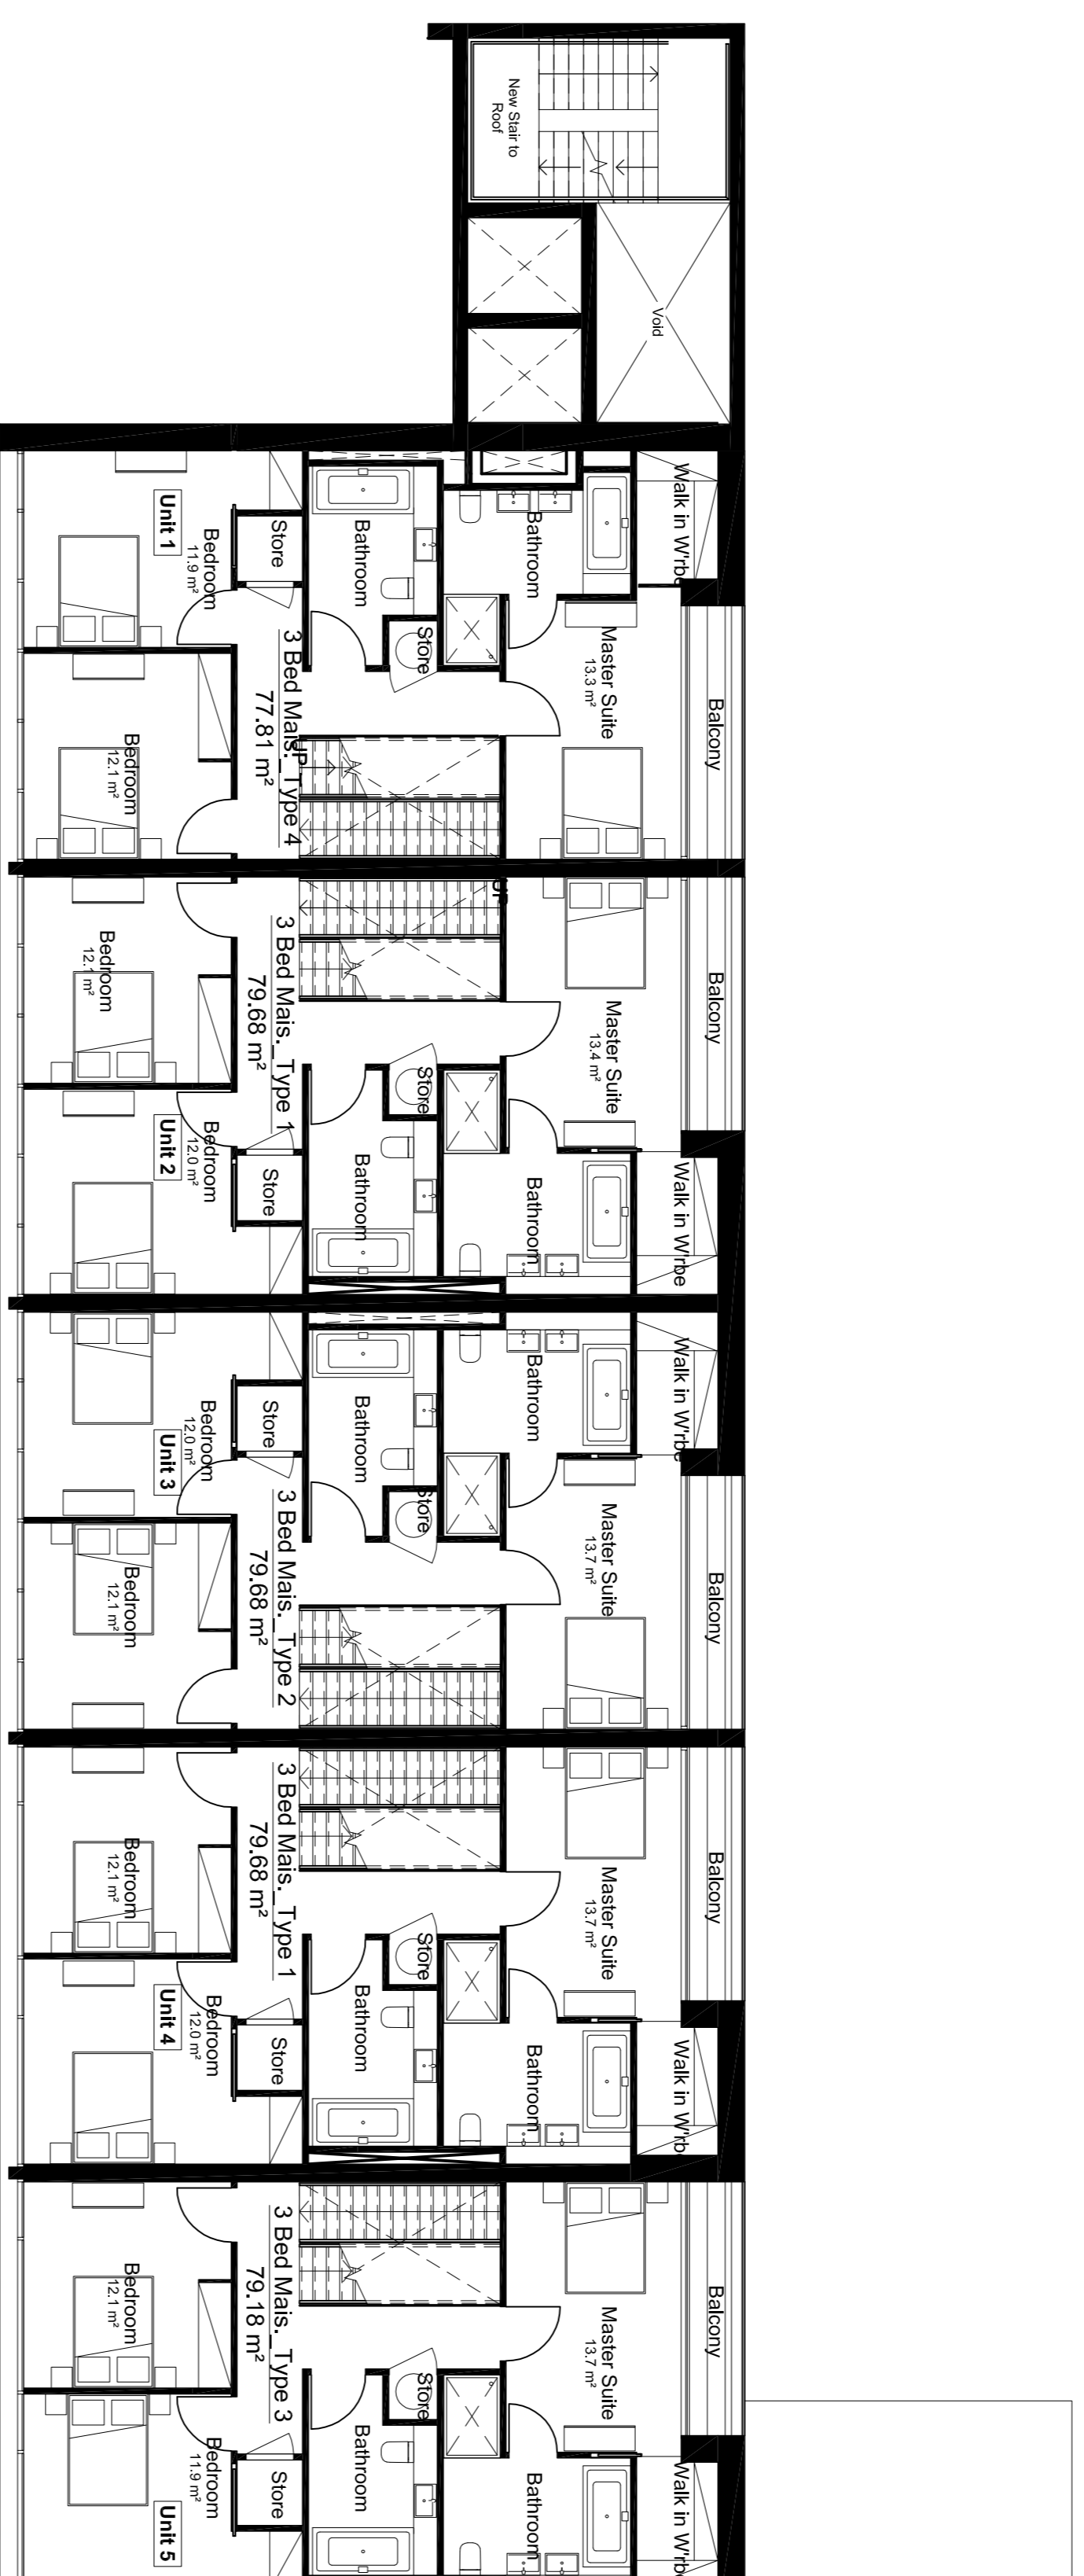

1 Twelfth Floor Plan
1 : 100

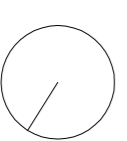

standard notes

1. Do not scale this drawing.
2. All dimensions must be checked on site and any discrepancies verified with the architect.
3. Unless stated otherwise, all dimensions are to structural surfaces.

THIS IS NOT A CONSTRUCTION DRAWING. IT IS UNSUITABLE FOR THE PURPOSE OF CONSTRUCTION AND MUST ON NO ACCOUNT BE USED AS SUCH.

drawing notes

revisions

P3	21.05.2015	ISSUED FOR PLANNING
----	------------	---------------------

revisions

revisions

revisions

Centre Heights Finchley Road


date	July 2014	client	Anaspel Ltd
scale	1 : 100@A1	drawing	Proposed Twelfth Floor Plan
drawn	ED	checked	NJ
drawing number	3073 - L - 132	rev	P3

C:\Users\laura.gold\Documents\3073_Centre Heights_CENTRAL_laura.gold\lvr


Levitt Bernstein
1 Kingsland Passage
London
E8 2PS

T: 020 7275 7678
F: 020 7275 7679
M: 07793 826141
E: post@levittbernstein.co.uk

Levitt Bernstein

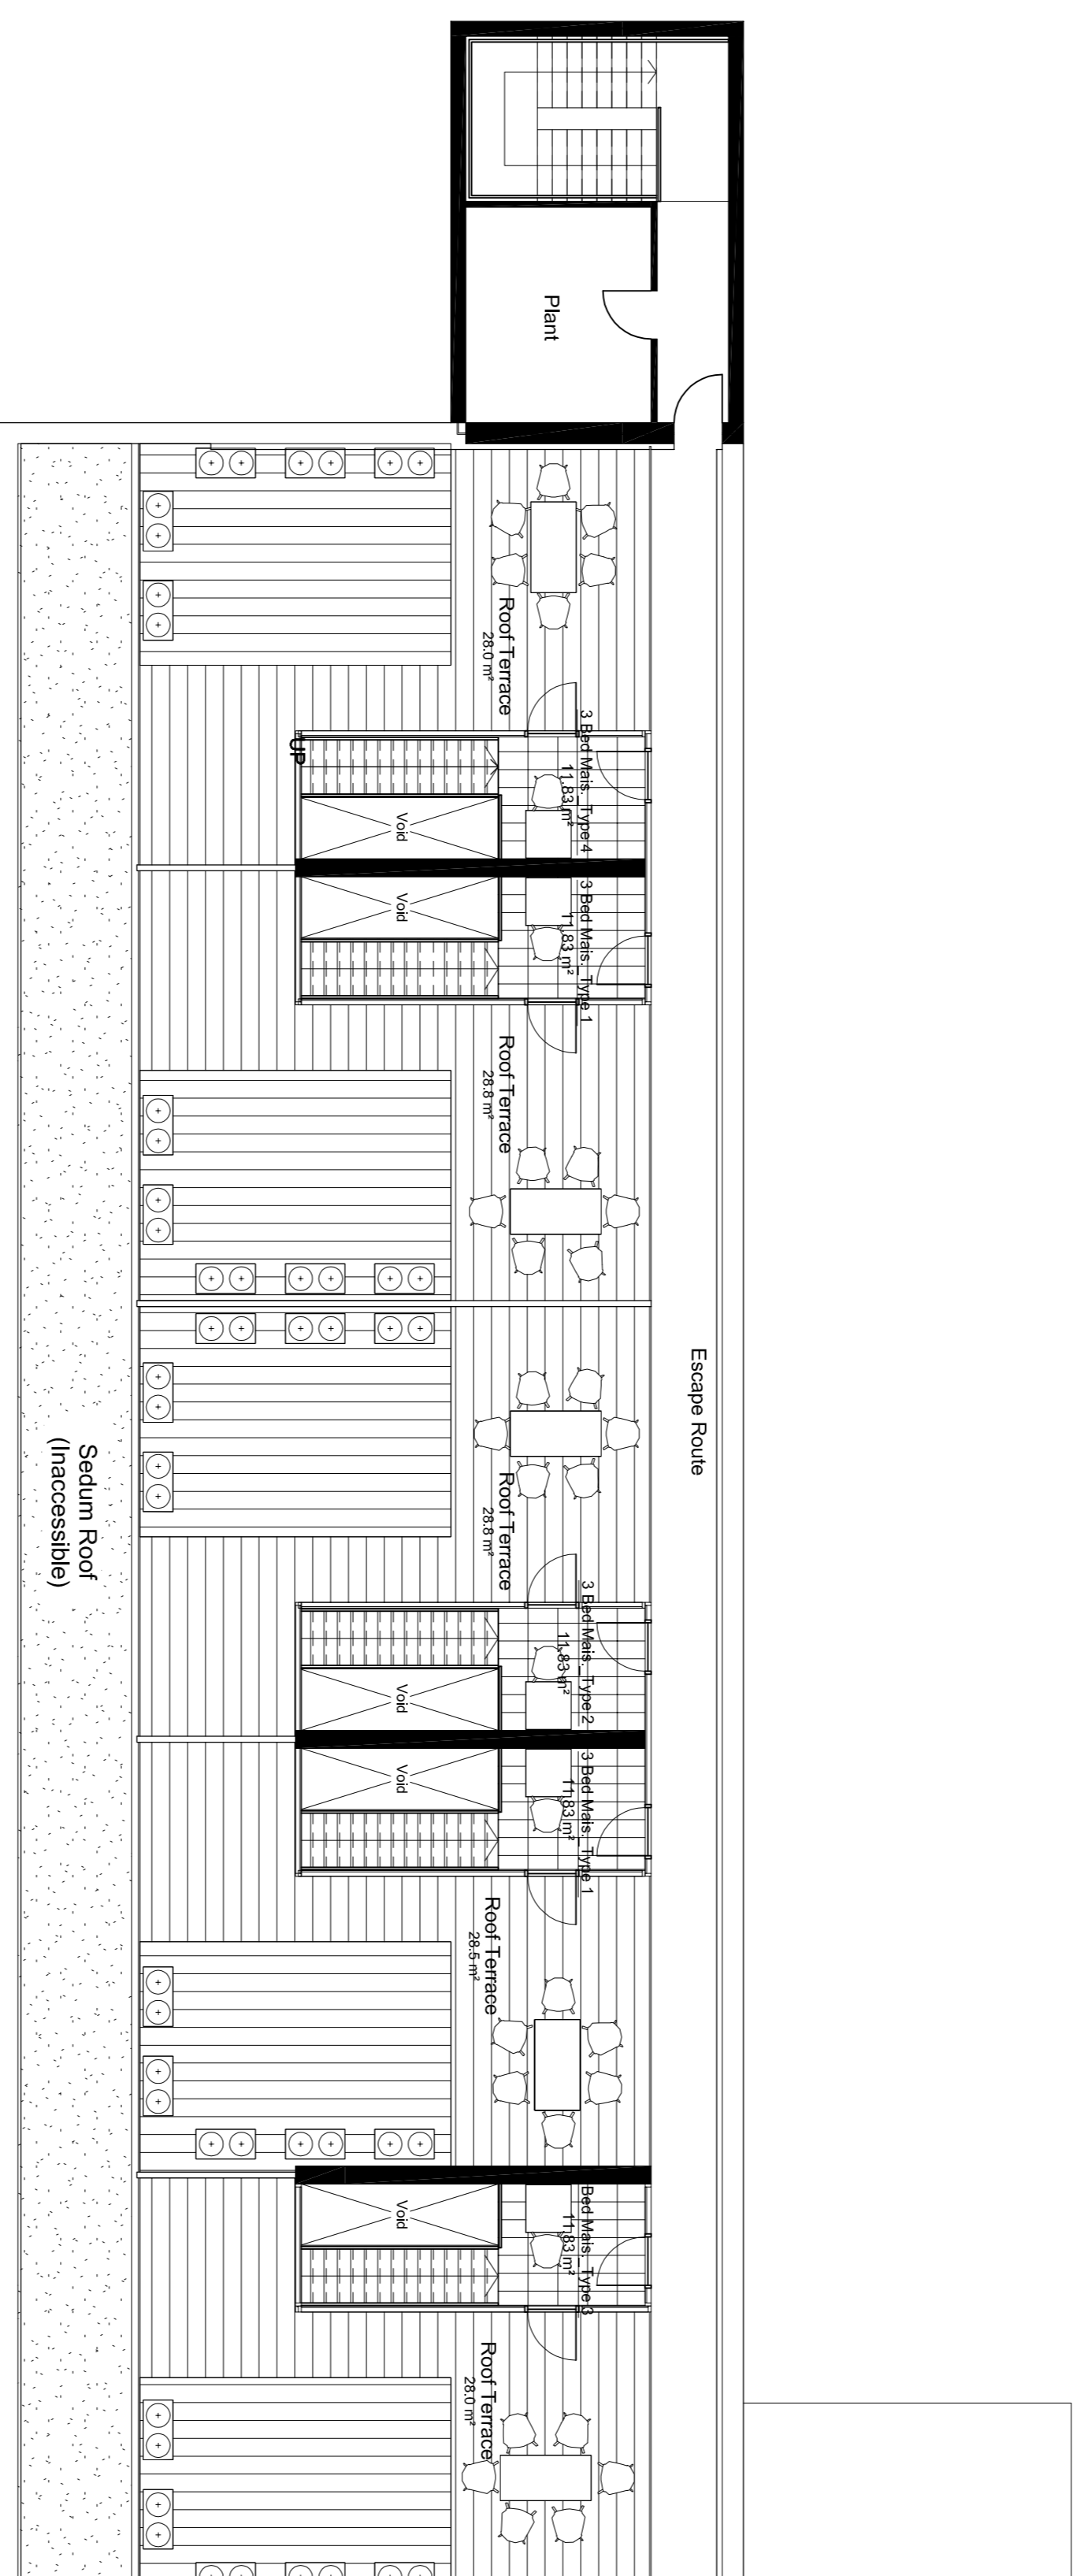

1 Thirteenth Floor Plan
1 : 100

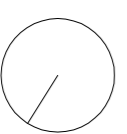

standard notes

1. Do not scale this drawing.
2. All dimensions must be checked on site and any discrepancies verified with the architect.
3. Unless stated otherwise, all dimensions are to structural surfaces.

THIS IS NOT A CONSTRUCTION DRAWING. IT IS UNSUITABLE FOR THE PURPOSE OF CONSTRUCTION AND MUST ON NO ACCOUNT BE USED AS SUCH.

drawing notes

revisions

P3	21.05.2015	ISSUED FOR PLANNING
----	------------	---------------------


date July 2014
client Anaspel Ltd
scale 1 : 100@A1
drawing Proposed Thirteenth Floor Plan
drawn checked
ED NJ 3073 - L - 133
rev P3

Levitt Bernstein
1 Kingsland Passage
London
E9 2PB
t: 020 7275 7676
f: 020 7275 7676
m: levitt@levittbernstein.co.uk
e: post@levittbernstein.co.uk


Levitt Bernstein

Centre Heights

Finchley Road

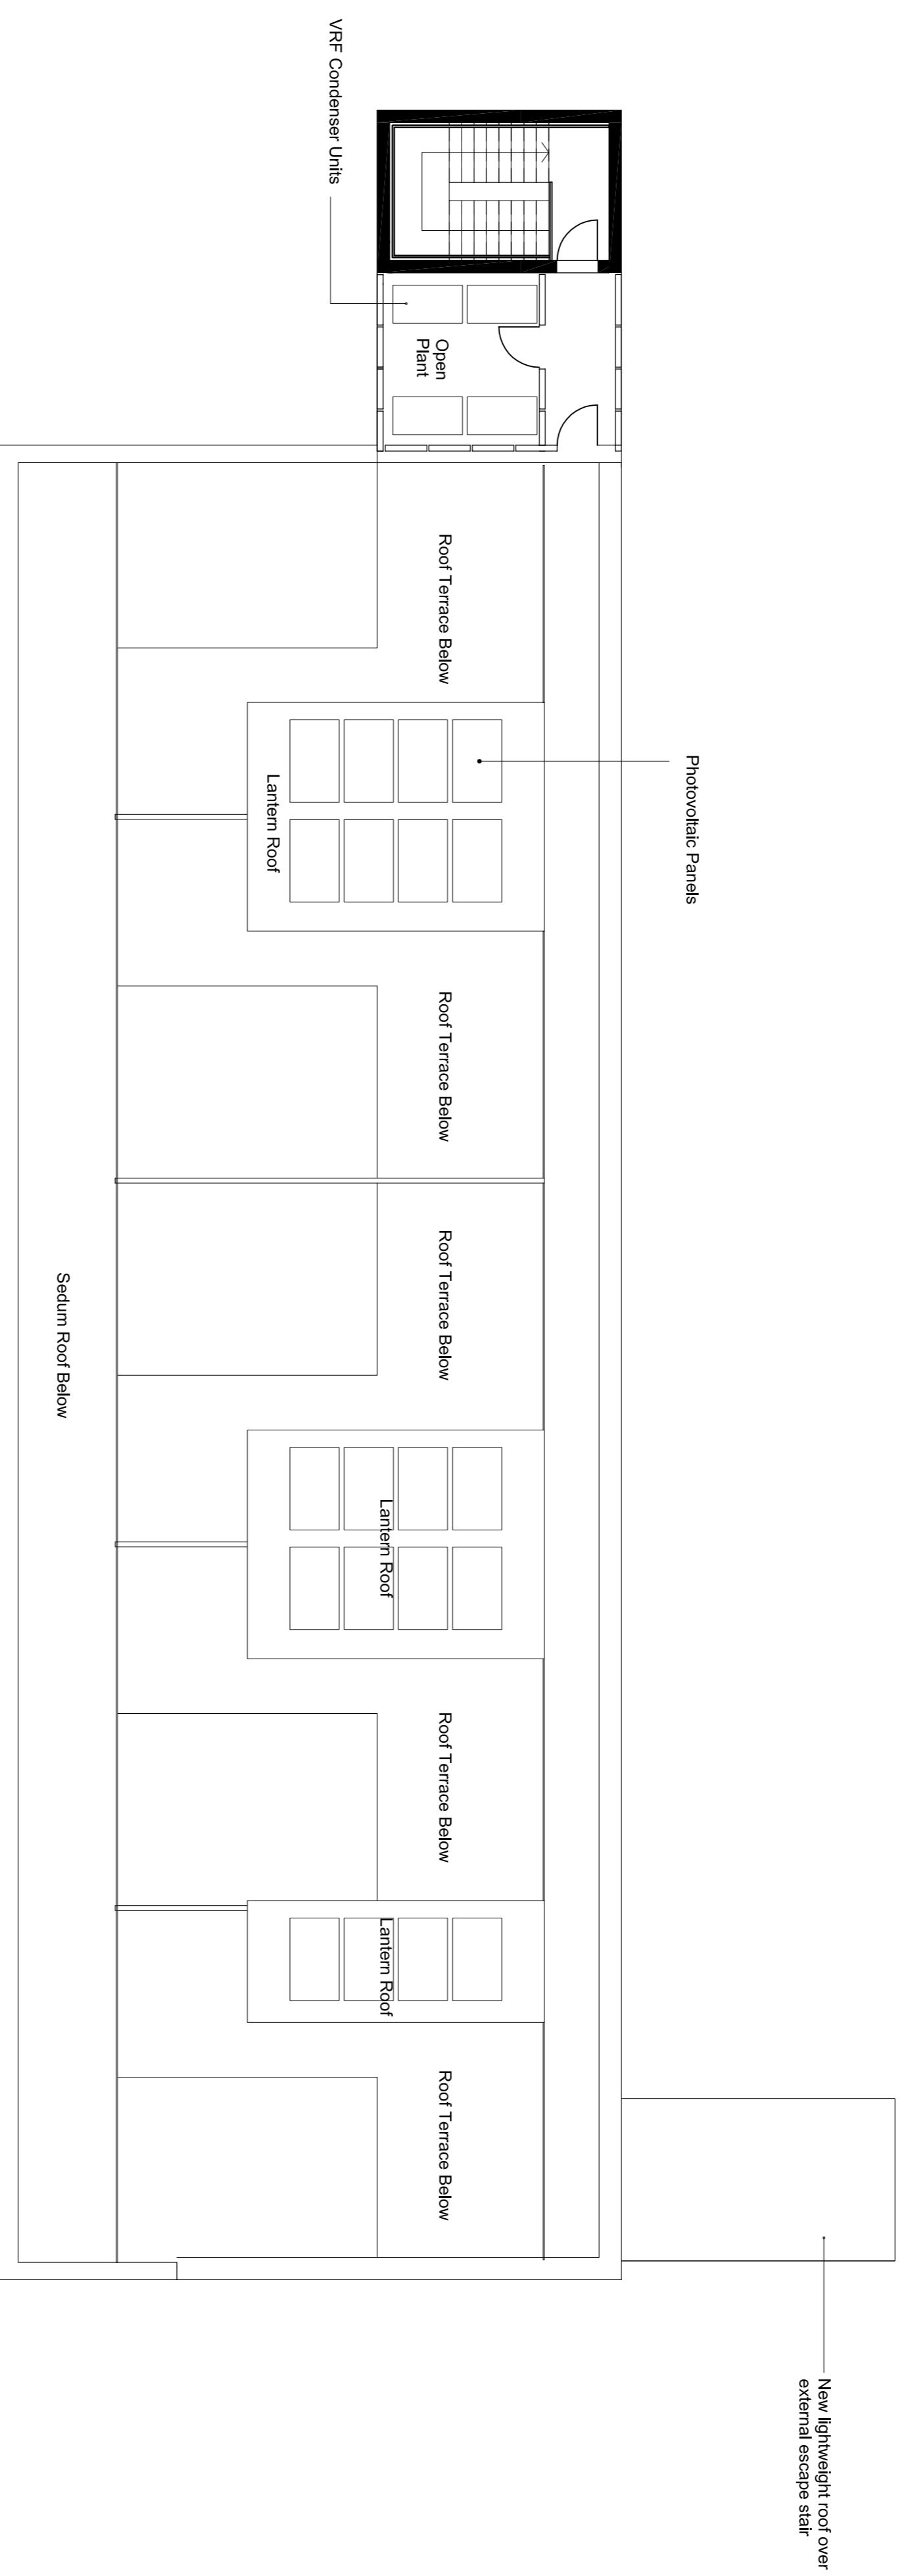

1
134
Roof Plan
1 : 100

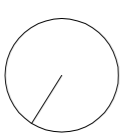

standard notes

1. Do not scale this drawing.
2. All dimensions must be checked on site and any discrepancies verified with the architect.
3. Unless stated otherwise, all dimensions are to structural surfaces.

THIS IS NOT A CONSTRUCTION DRAWING. IT IS UNSUITABLE FOR THE PURPOSE OF CONSTRUCTION AND MUST ON NO ACCOUNT BE USED AS SUCH.

drawing notes

revisions	
P2	21.05.2015 ISSUED FOR PLANNING

Centre Heights

Finchley Road

date	August 2014	client	Anaspel Ltd
scale	1 : 100@ A1	drawing	Proposed Roof Plan
drawn	ED	checked	NJ
drawing number	3073 - L - 134	rev	P2

C:\Users\laura.gold\Documents\8073_Centre Heights_CENTRAL_leura.gold.rvt

Levitt Bernstein
1 Kingsland Passage
London
E8 2PS

T: 020 7275 7678
F: 020 7275 7679
M: 07734 808244
E: post@levittbernstein.co.uk

Levitt Bernstein