
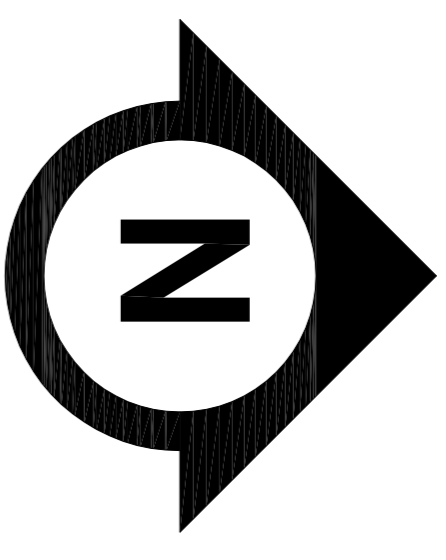


LEGEND:

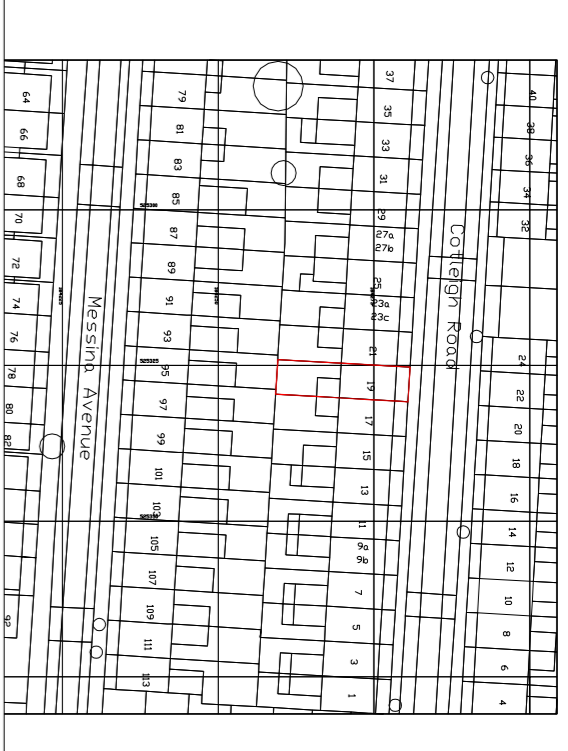

OS MAP
SCALE 1:1250

Amendments:

| Rev# | Int# | Date | Description |
|------|------|----------|------------------------------------|
| A | JS | 17/03/15 | Amendments as per client's request |
| B | JS | 18/03/15 | Amendments as per client's request |

Project:
19 COTTLEIGH ROAD
NW6 2NL

Title:
Existing ground floor, first floor,
second floor, and roof plan




Bluelime LTD
Unit 3
17-19 Bonny Street
London
NW1 9PE

T: +44 (0) 844 800 5711
F: +44 (0) 844 800 5659
E: info@blueimeltd.com
W: www.blueimeltd.com


PLANNING DRAWINGS

Drawn By: JS
Scale: 1:50@ A1
Date: 28/05/15


Drawing Number:
BLC-1494-EP-100

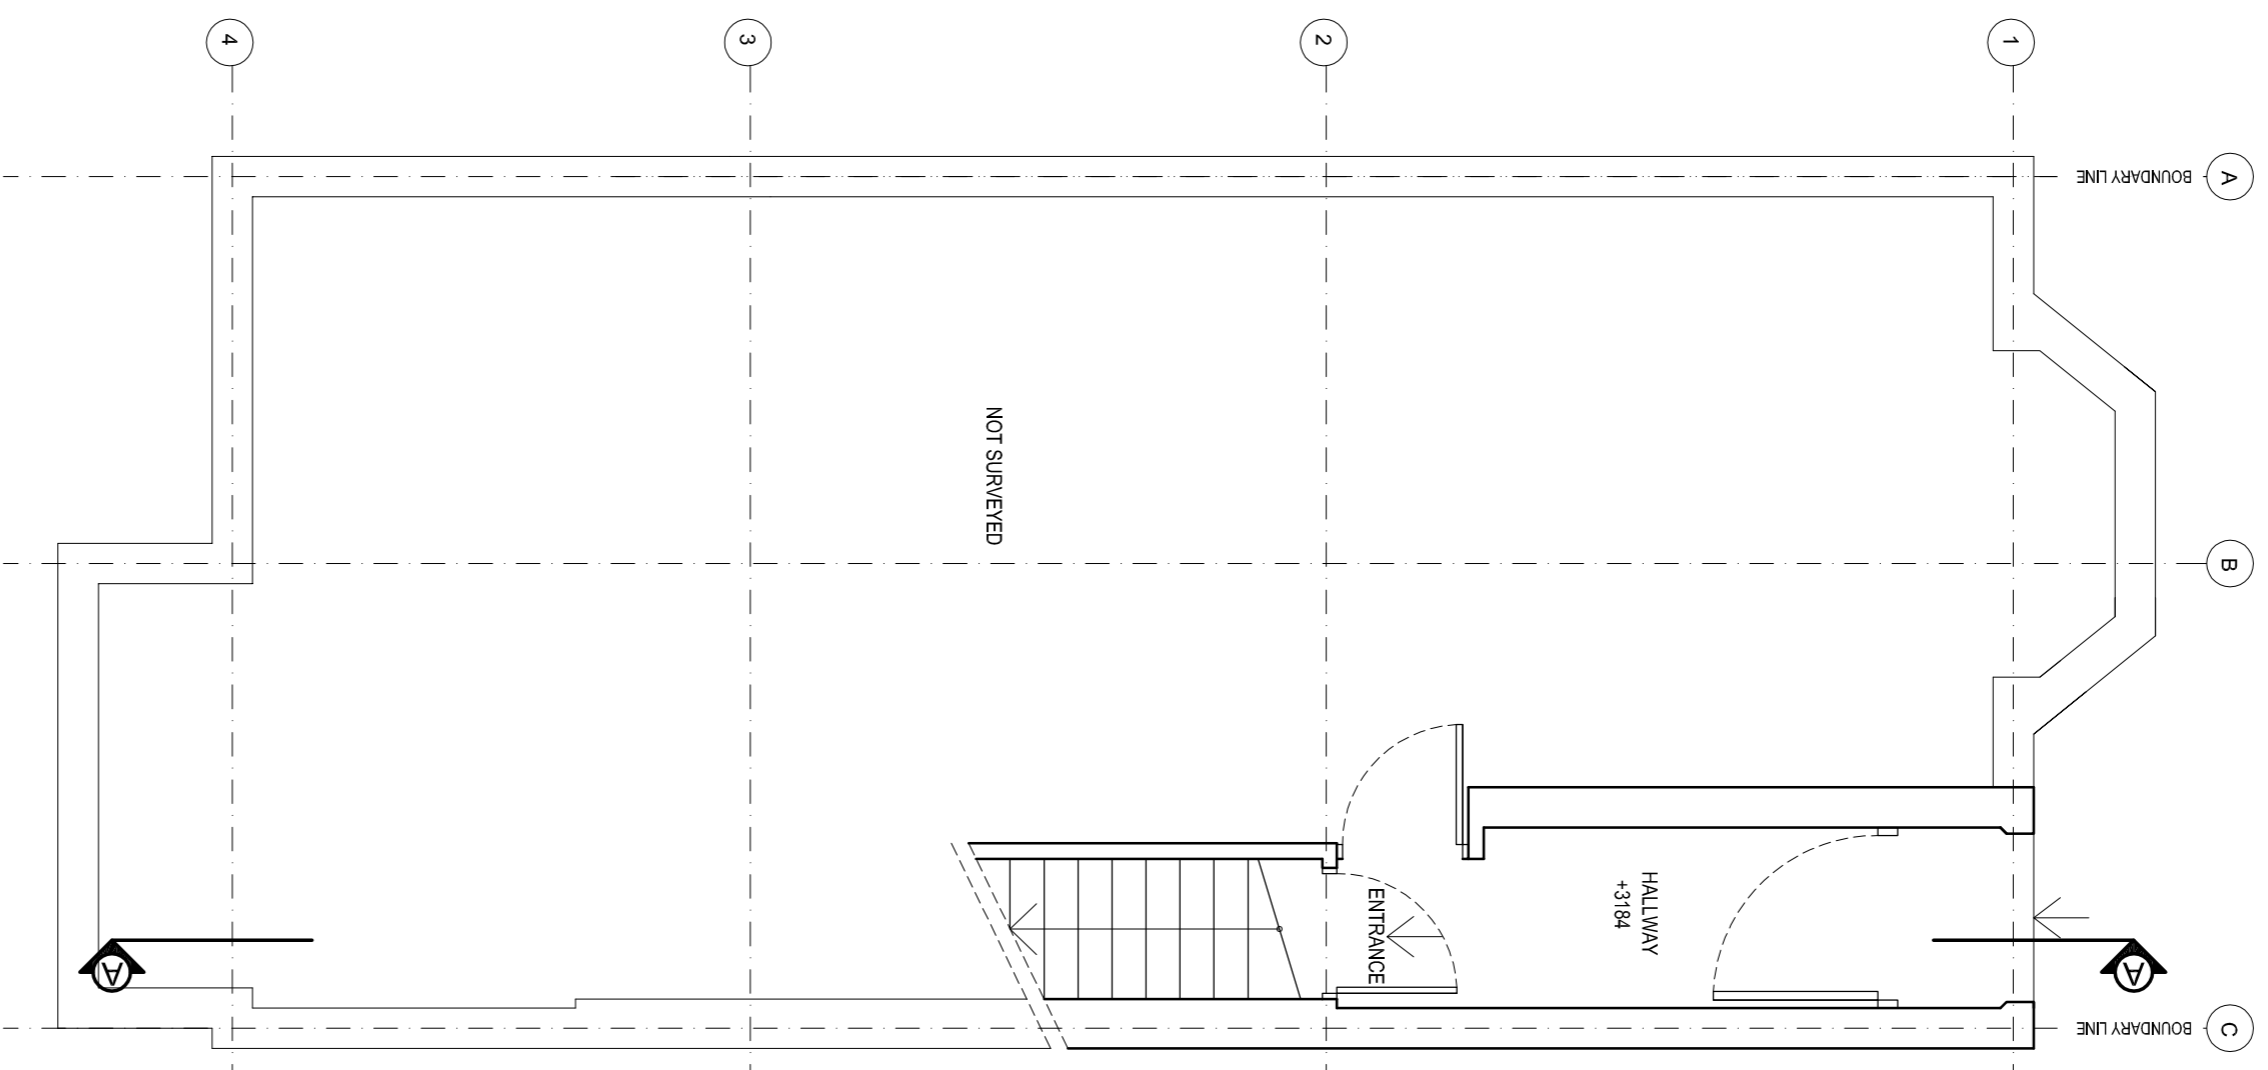


01: EXISTING GROUND FLOOR PLAN
SCALE 1:50

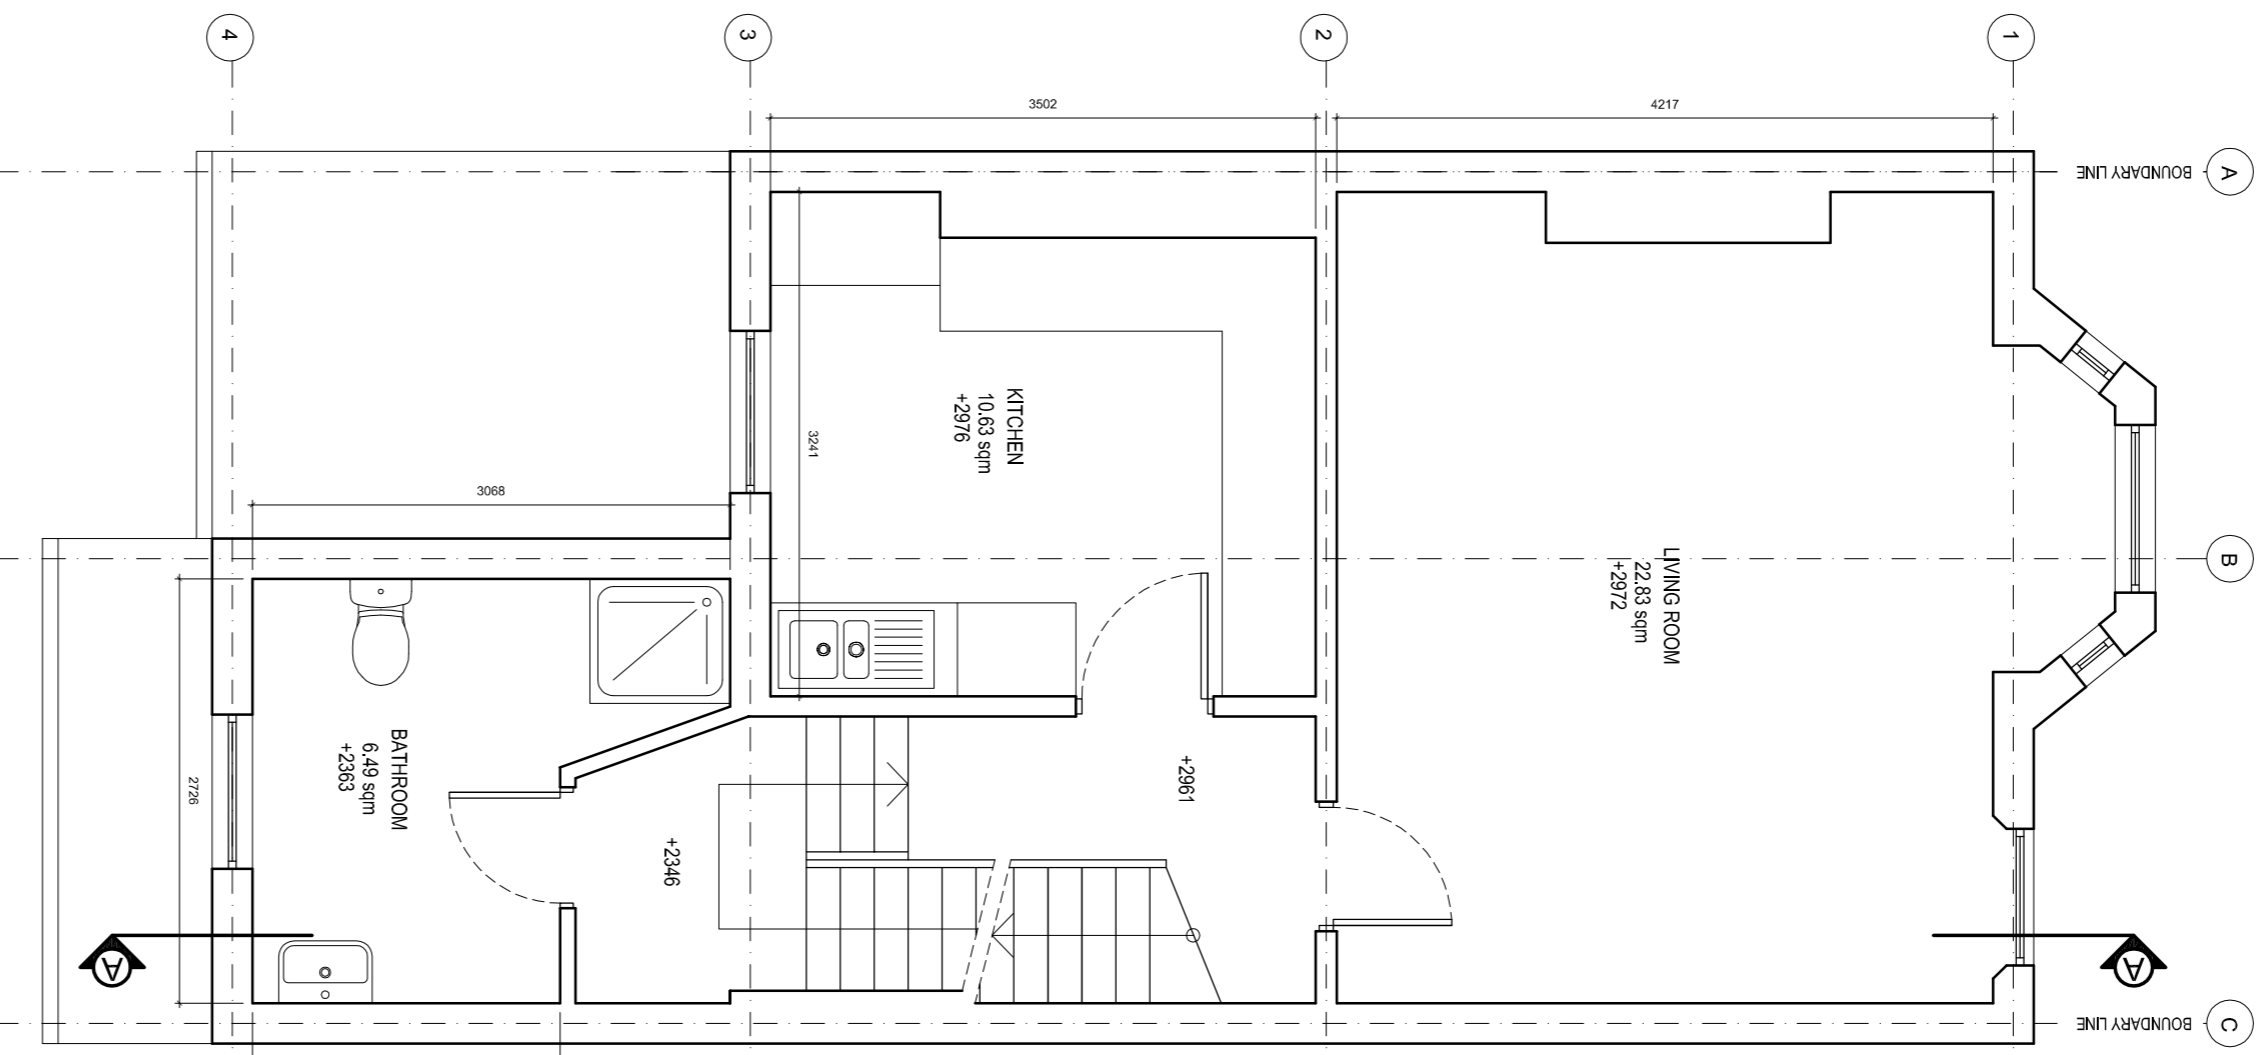


02: EXISTING FIRST FLOOR PLAN
SCALE 1:50

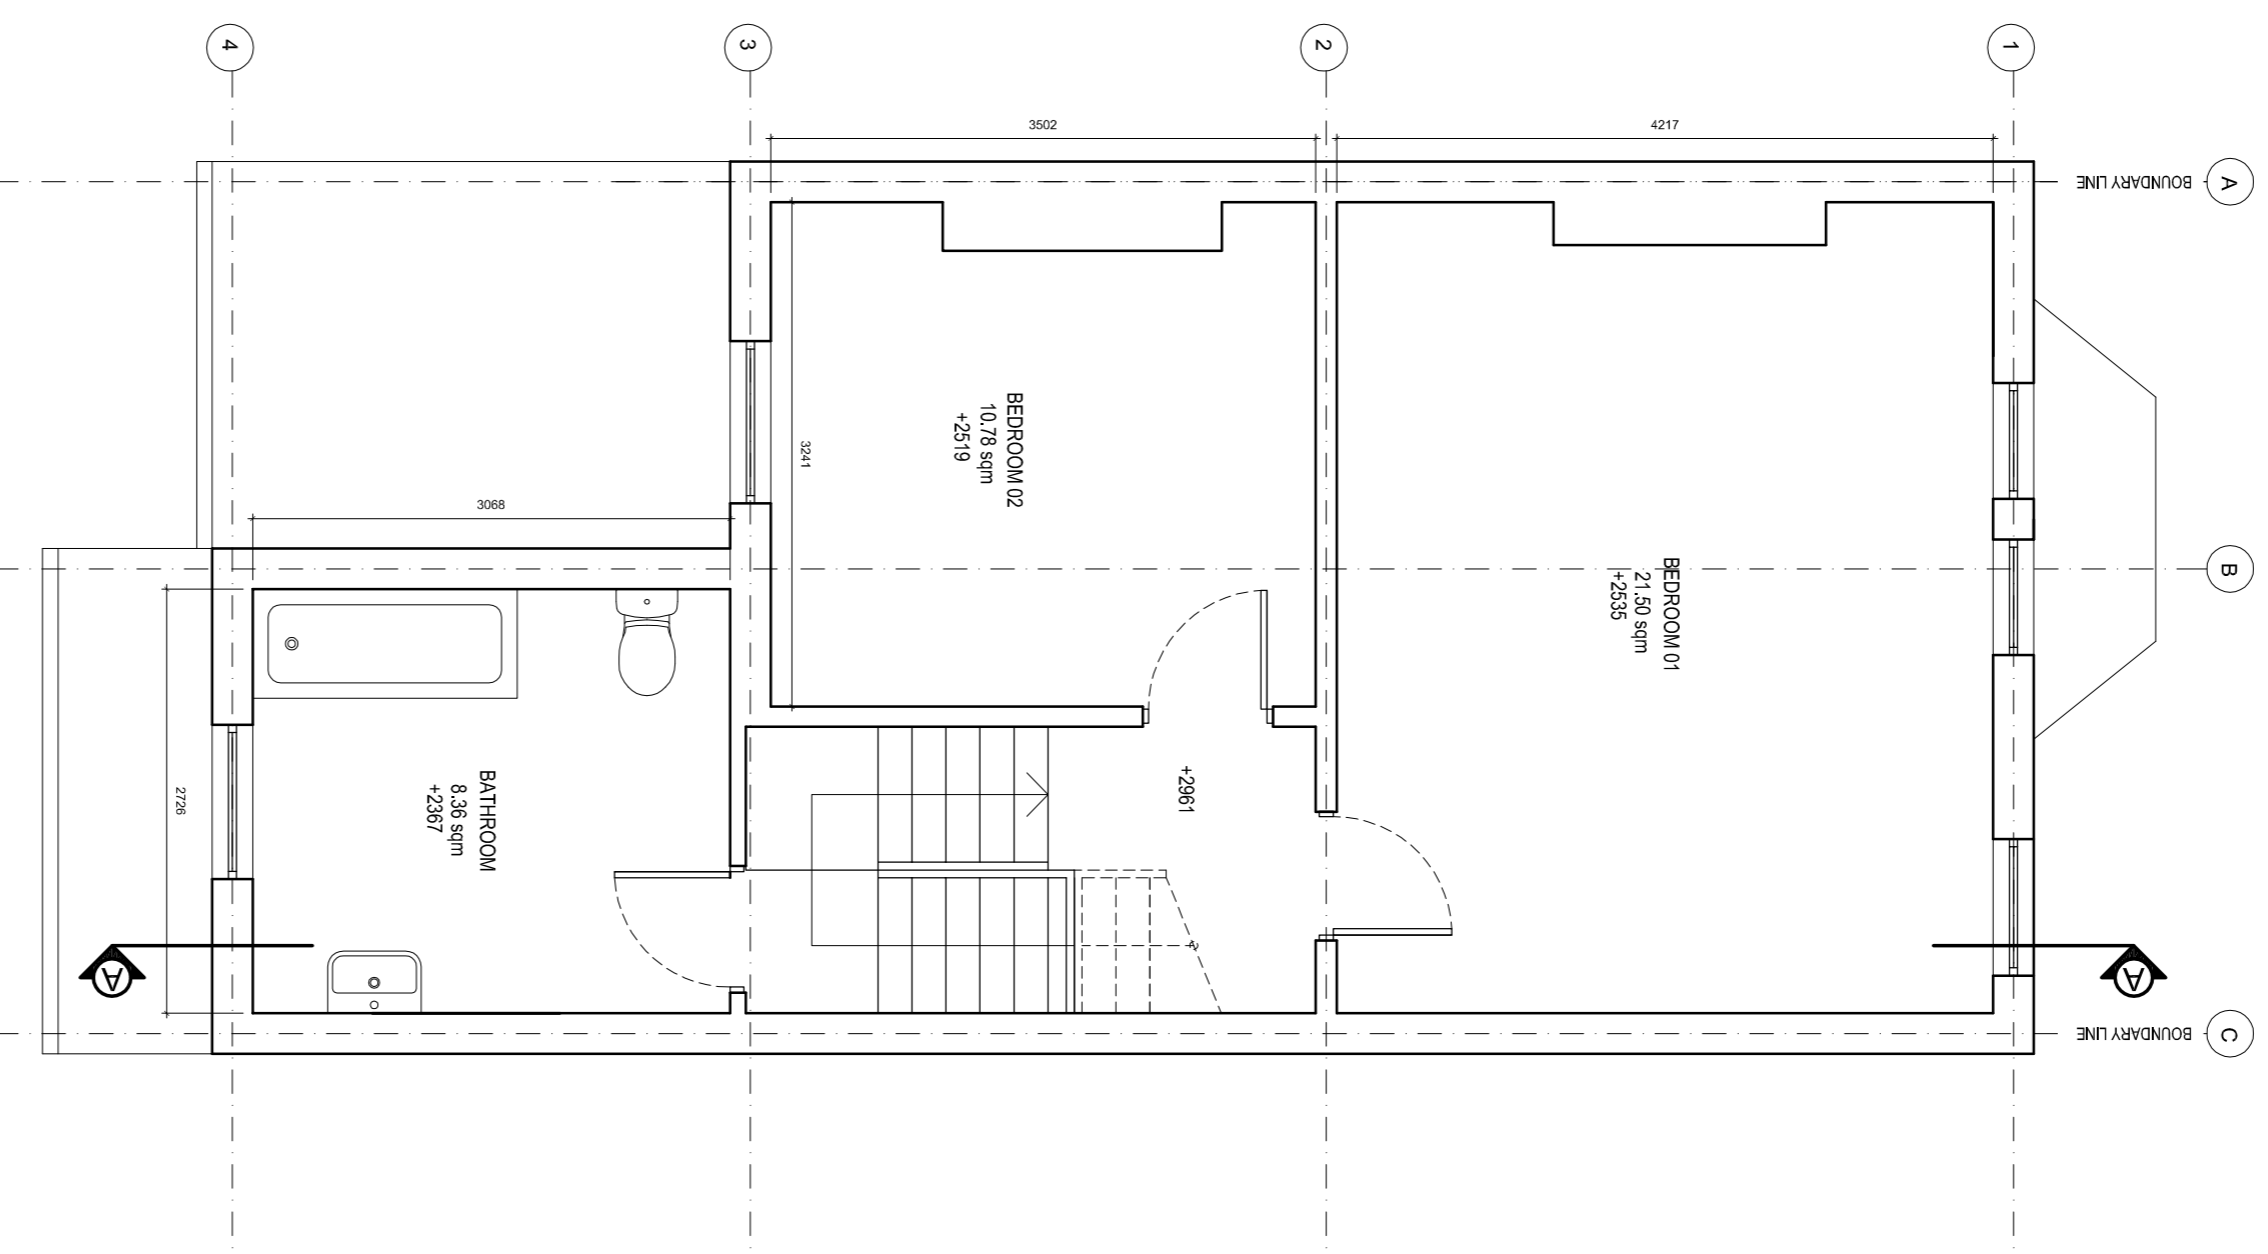

03: EXISTING SECOND FLOOR PLAN
SCALE 1:50

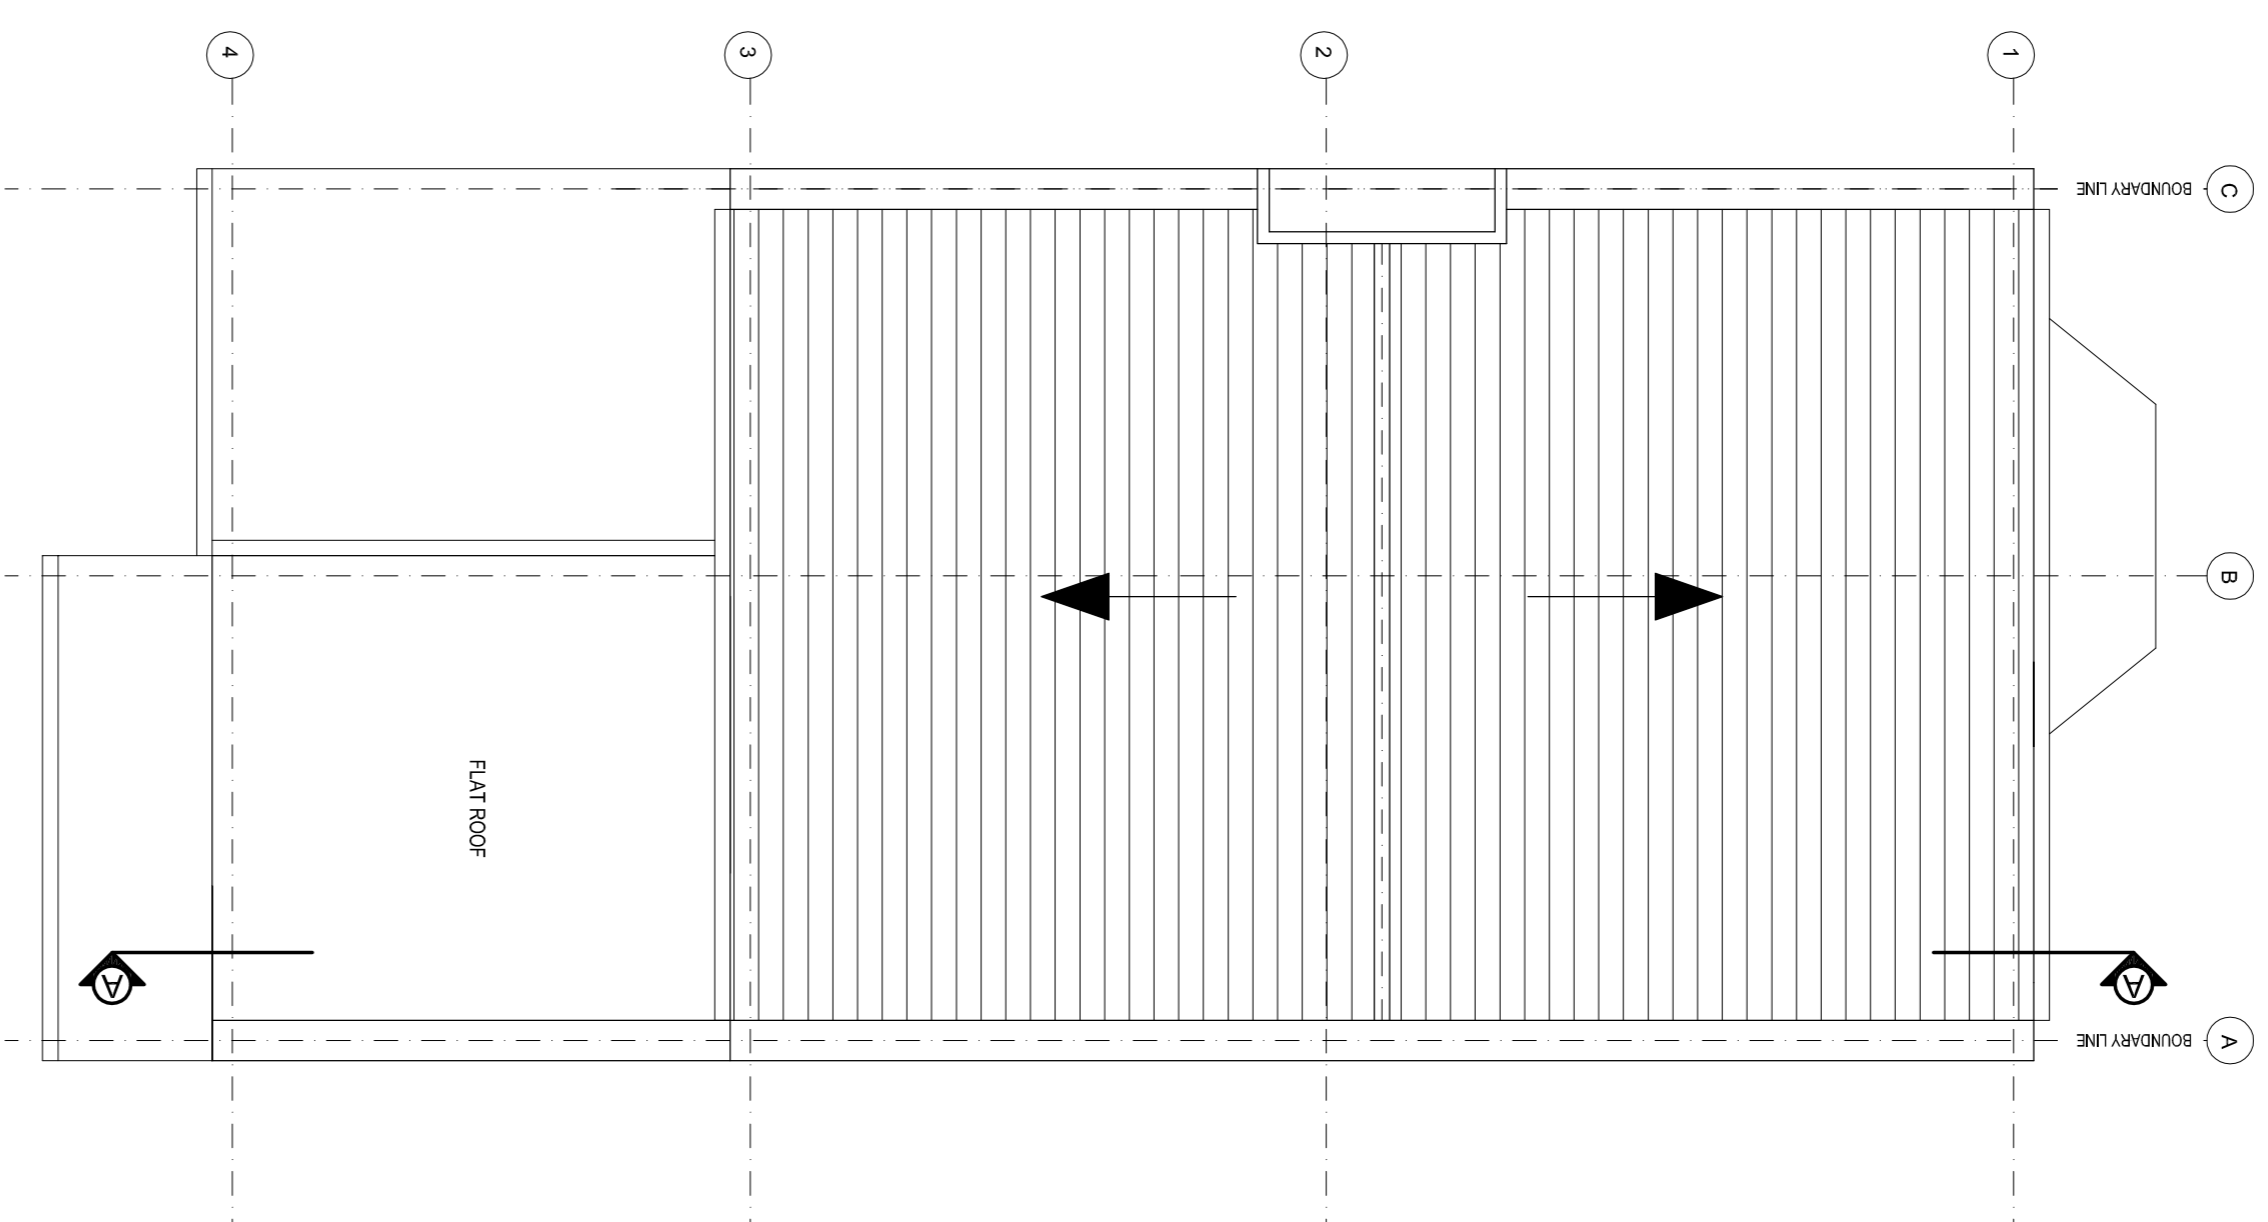

04: EXISTING ROOF PLAN
SCALE 1:50

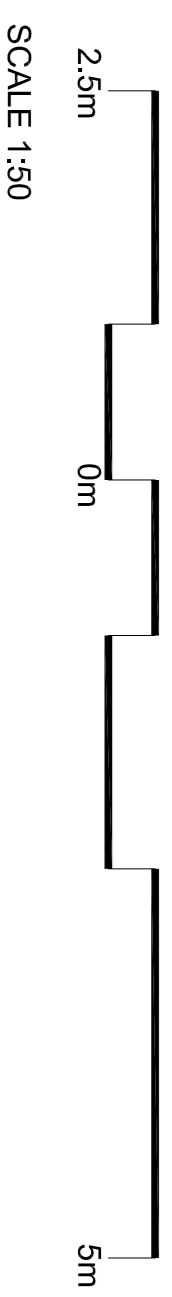

SCALE 1:50

2.5m

0m

5m