
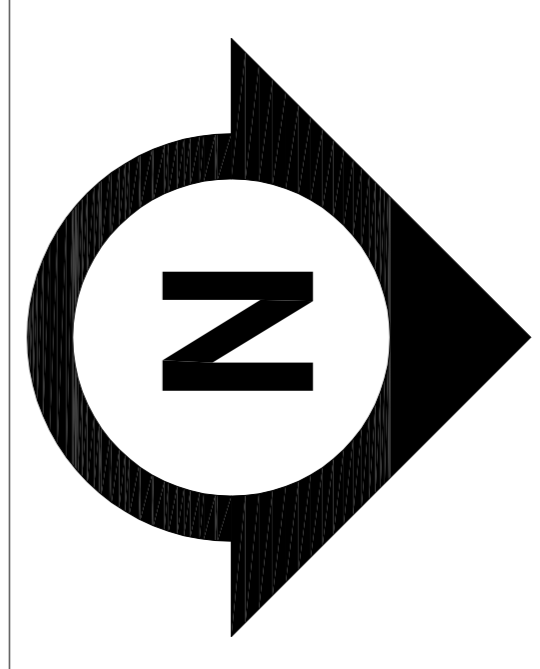


© This drawing is the property of BLUE LIME who retain the sole copyright of its contents & it may be used in whole or in part or in whole without written permission.

LEGEND:

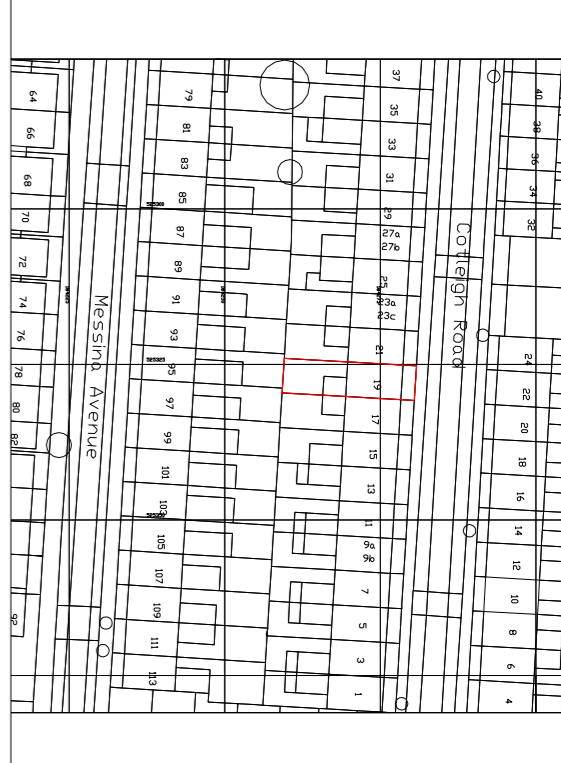

OS MAP
SCALE 1:1250

Amendments:

Revl. Invl. Date	Description
A JS 17/03/15	Amendments as per client's request
B JS 18/03/15	Amendments as per client's request

Revl. Invl. Date	Description

Project:
19 COTLEIGH ROAD
NW6 2NL

Title:
**Existing front and rear elevation
Existing side elevation 1 and 2
Existing section AA**




Bluelime LTD
Unit 3
17-19 Bonny Street
London
NW1 9PE
T: +44 (0) 844 800 5711
F: +44 (0) 844 800 5659
E: info@blueimeltd.com
W: www.blueimeltd.com



PLANNING DRAWINGS

Drawn By: **JS** Scale: **1:50@A1** Date: **28/05/15**



Drawing Number: **BLC-1494-EP-101** Revision:

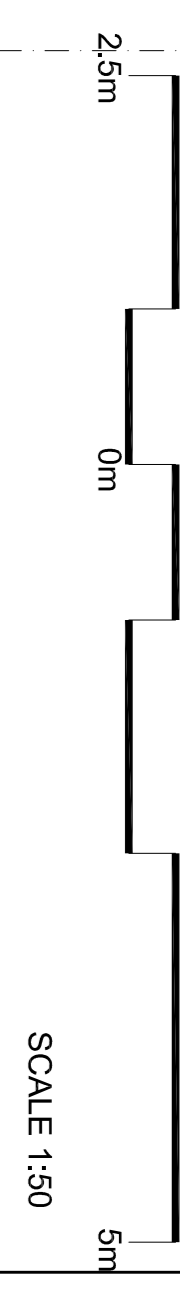



01: EXISTING FRONT ELEVATION
SCALE 1:50

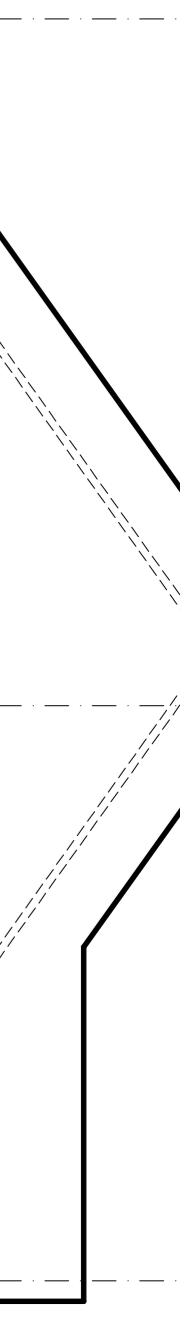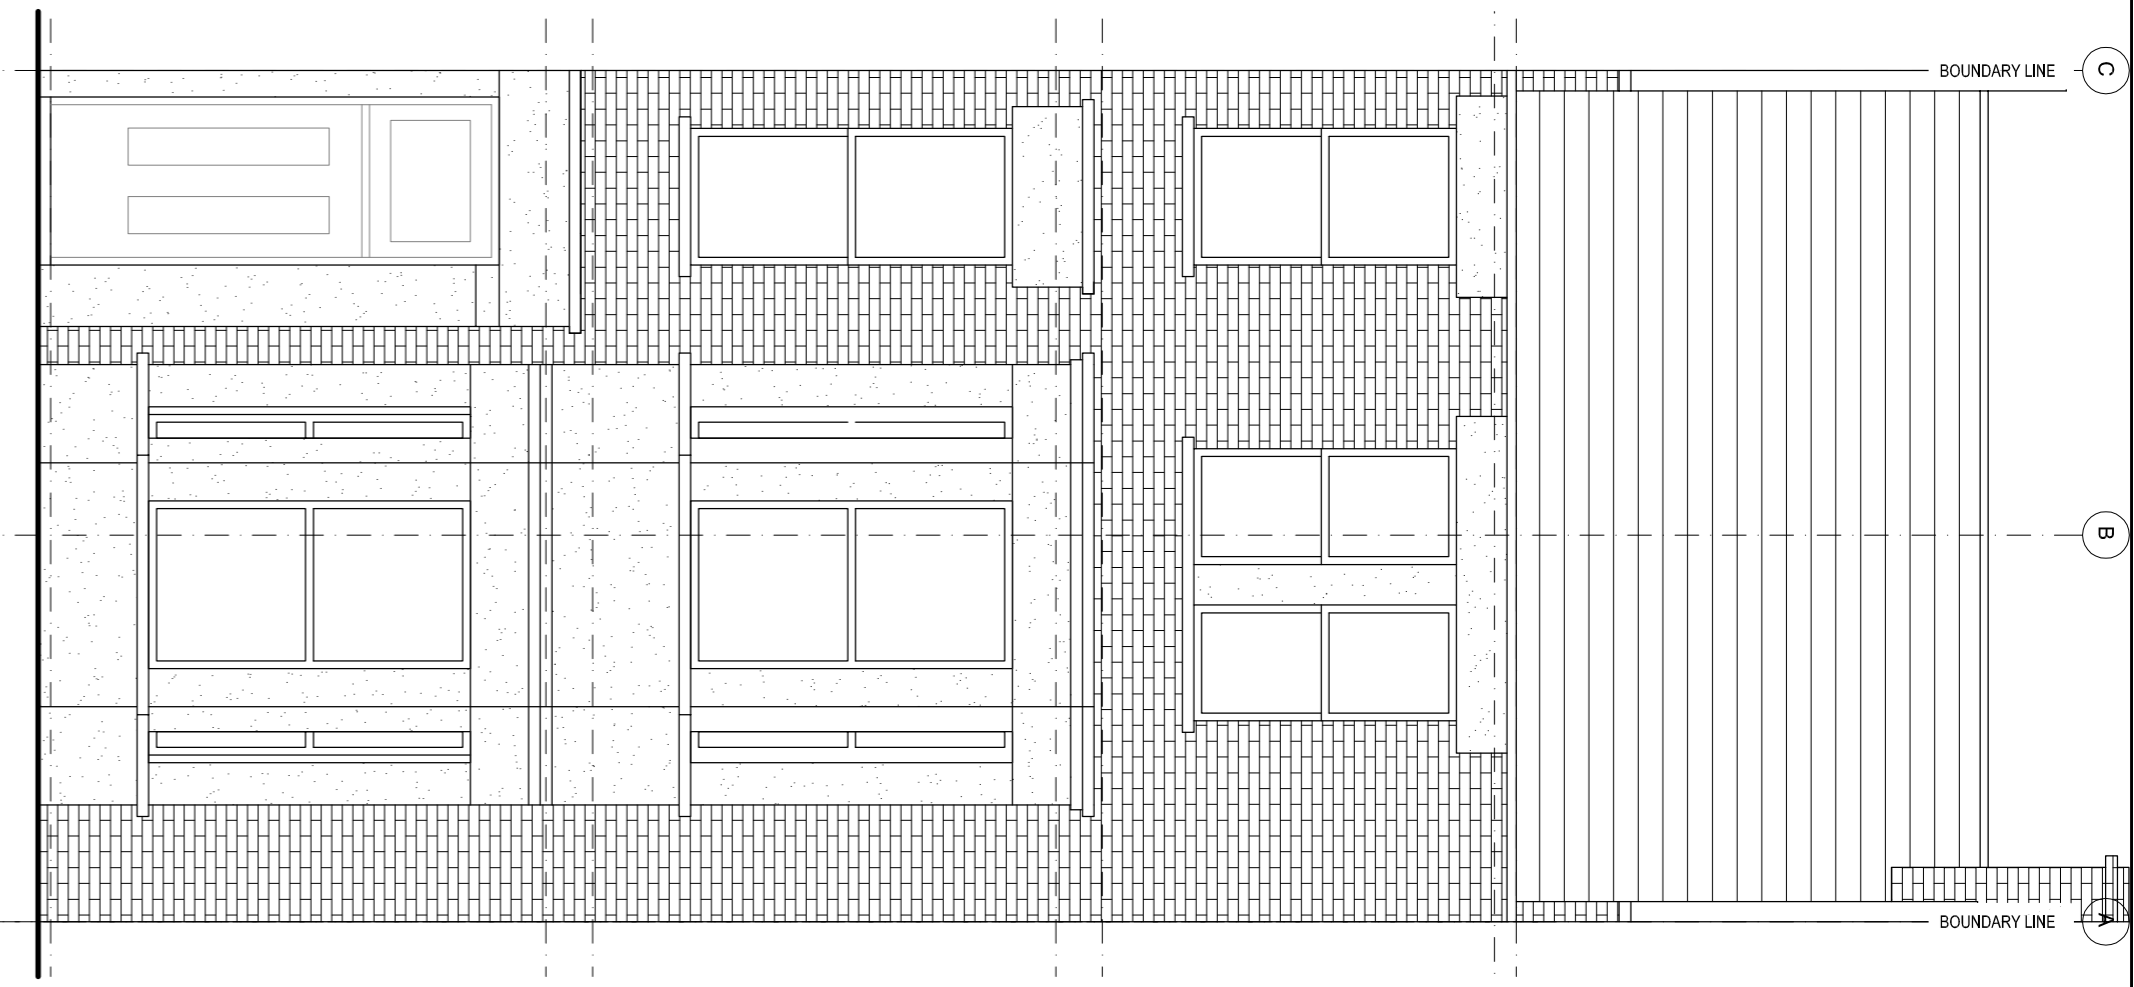



02: EXISTING REAR ELEVATION
SCALE 1:50

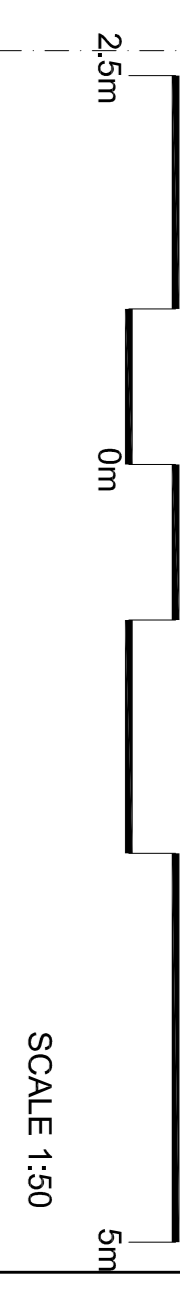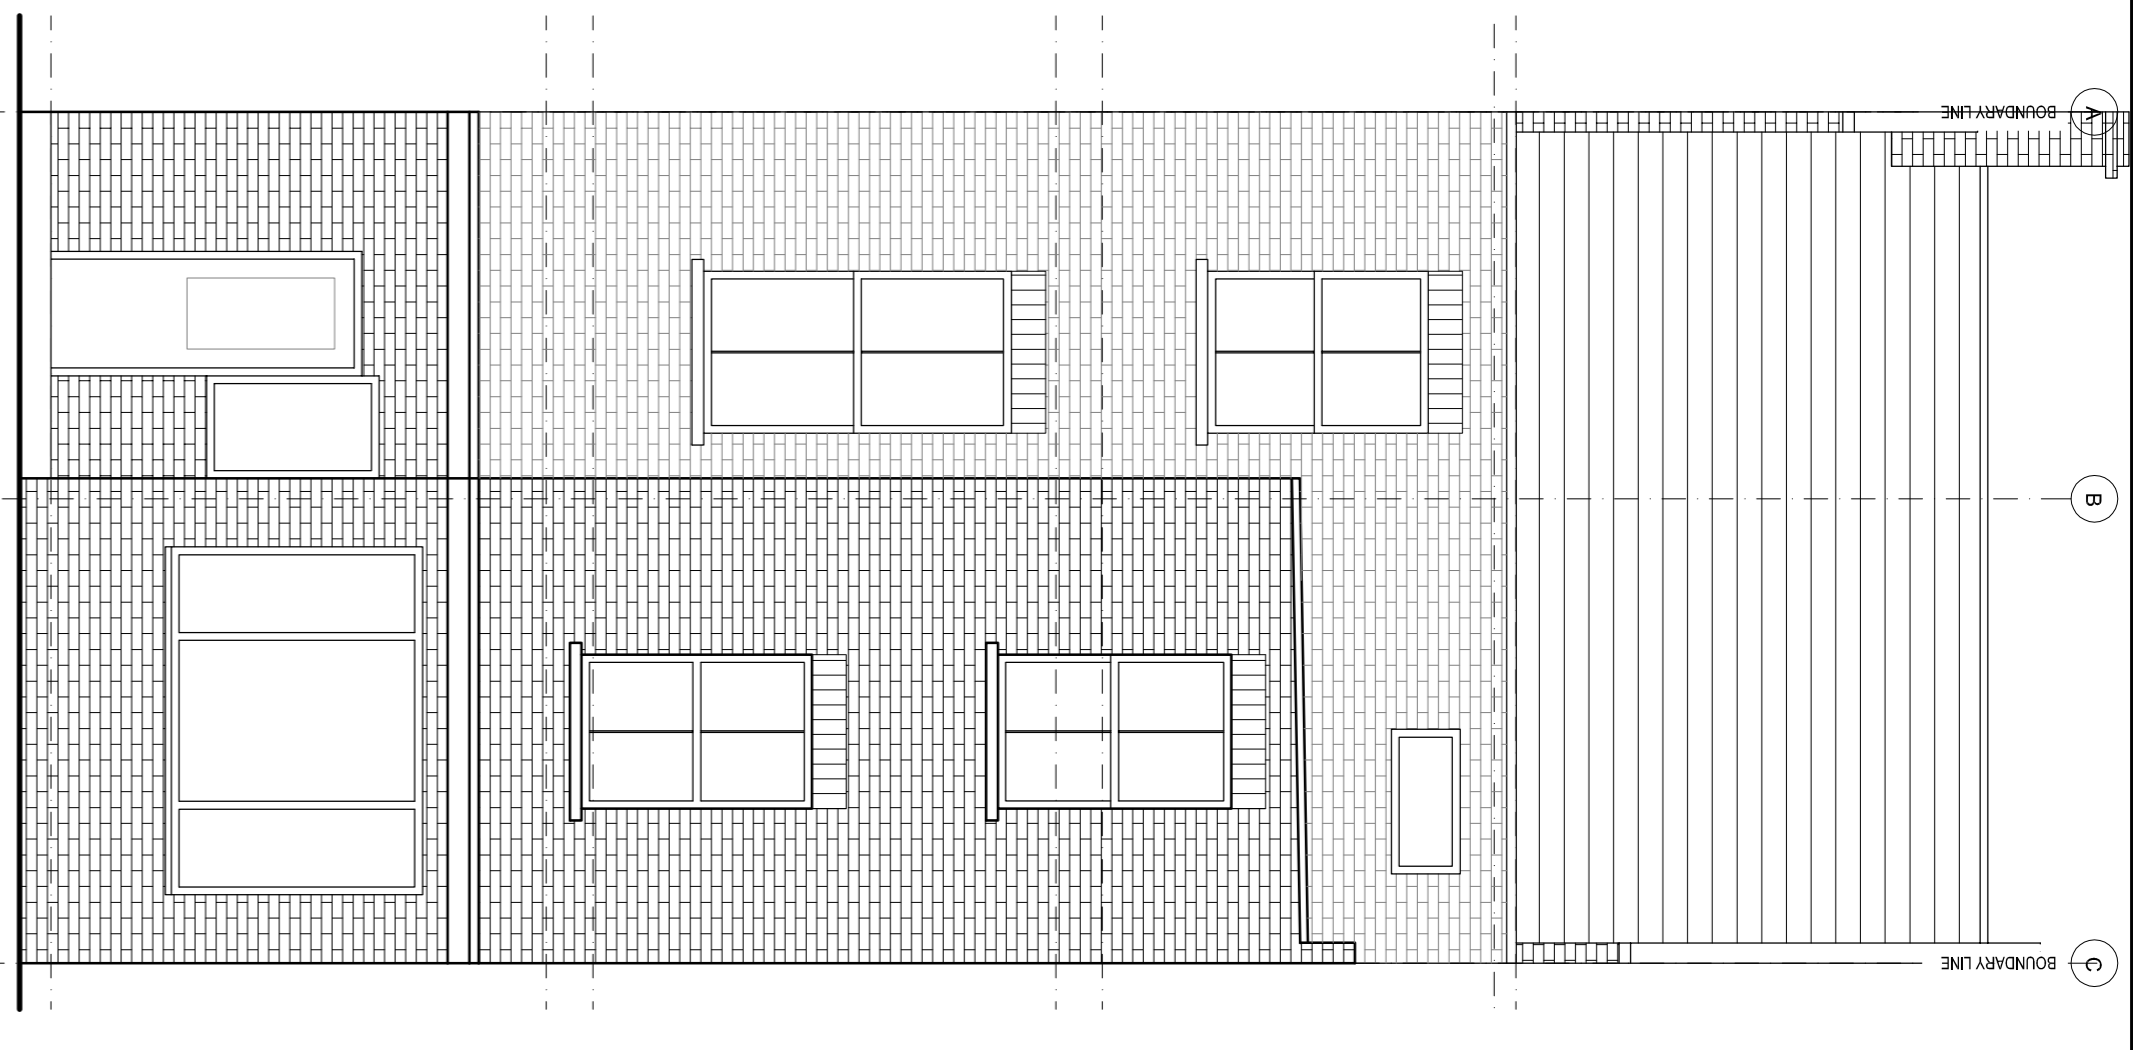


03: EXISTING SIDE ELEVATION 1
SCALE 1:50

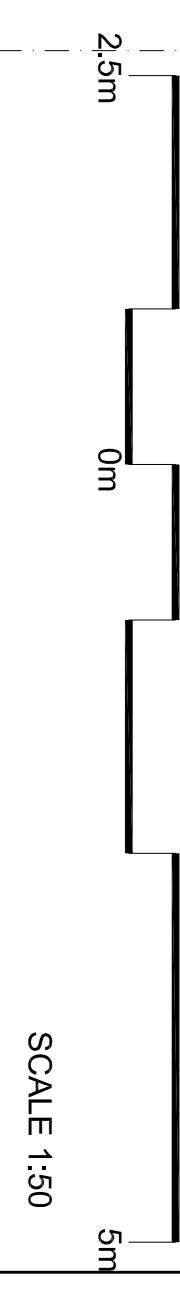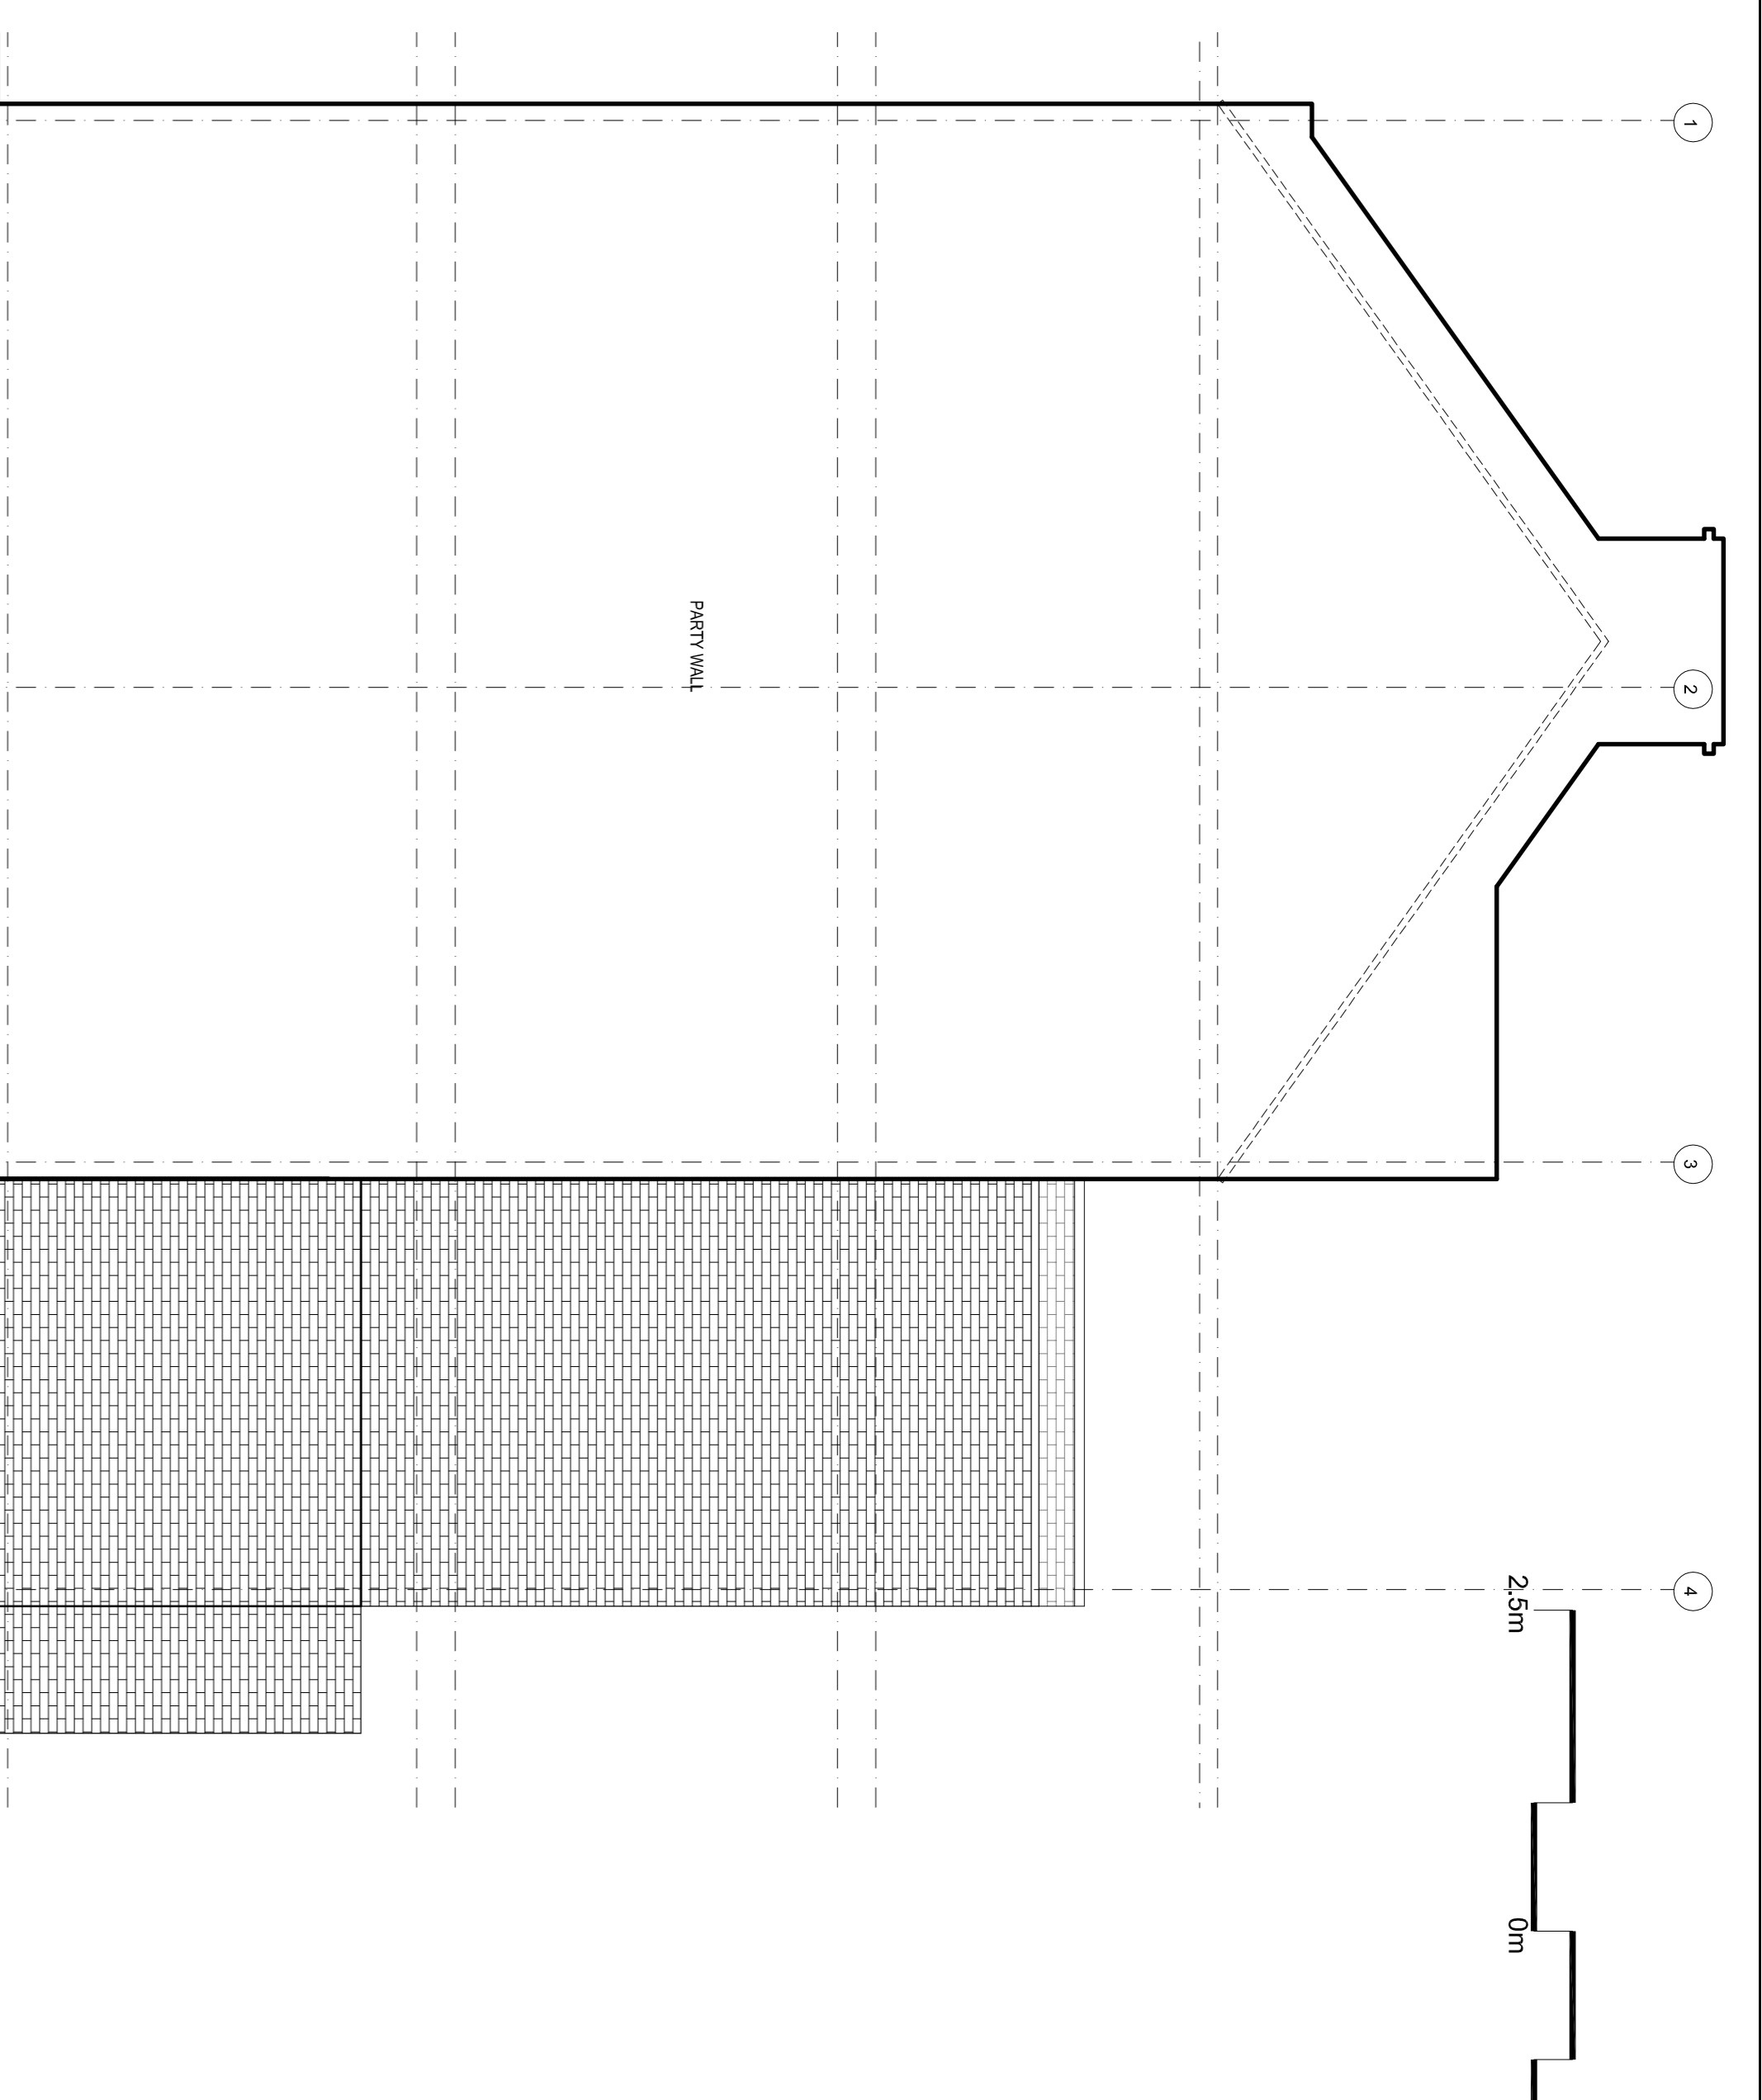

04: EXISTING SIDE ELEVATION 2
SCALE 1:50

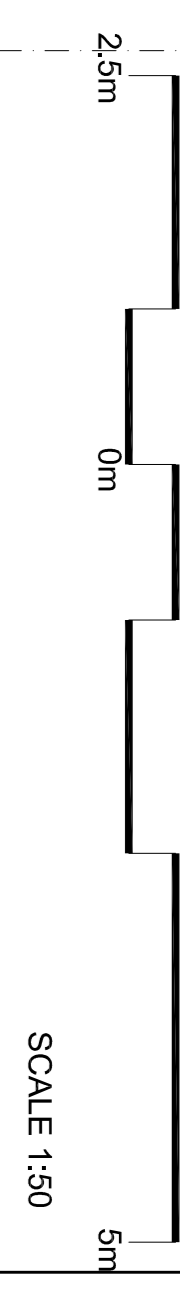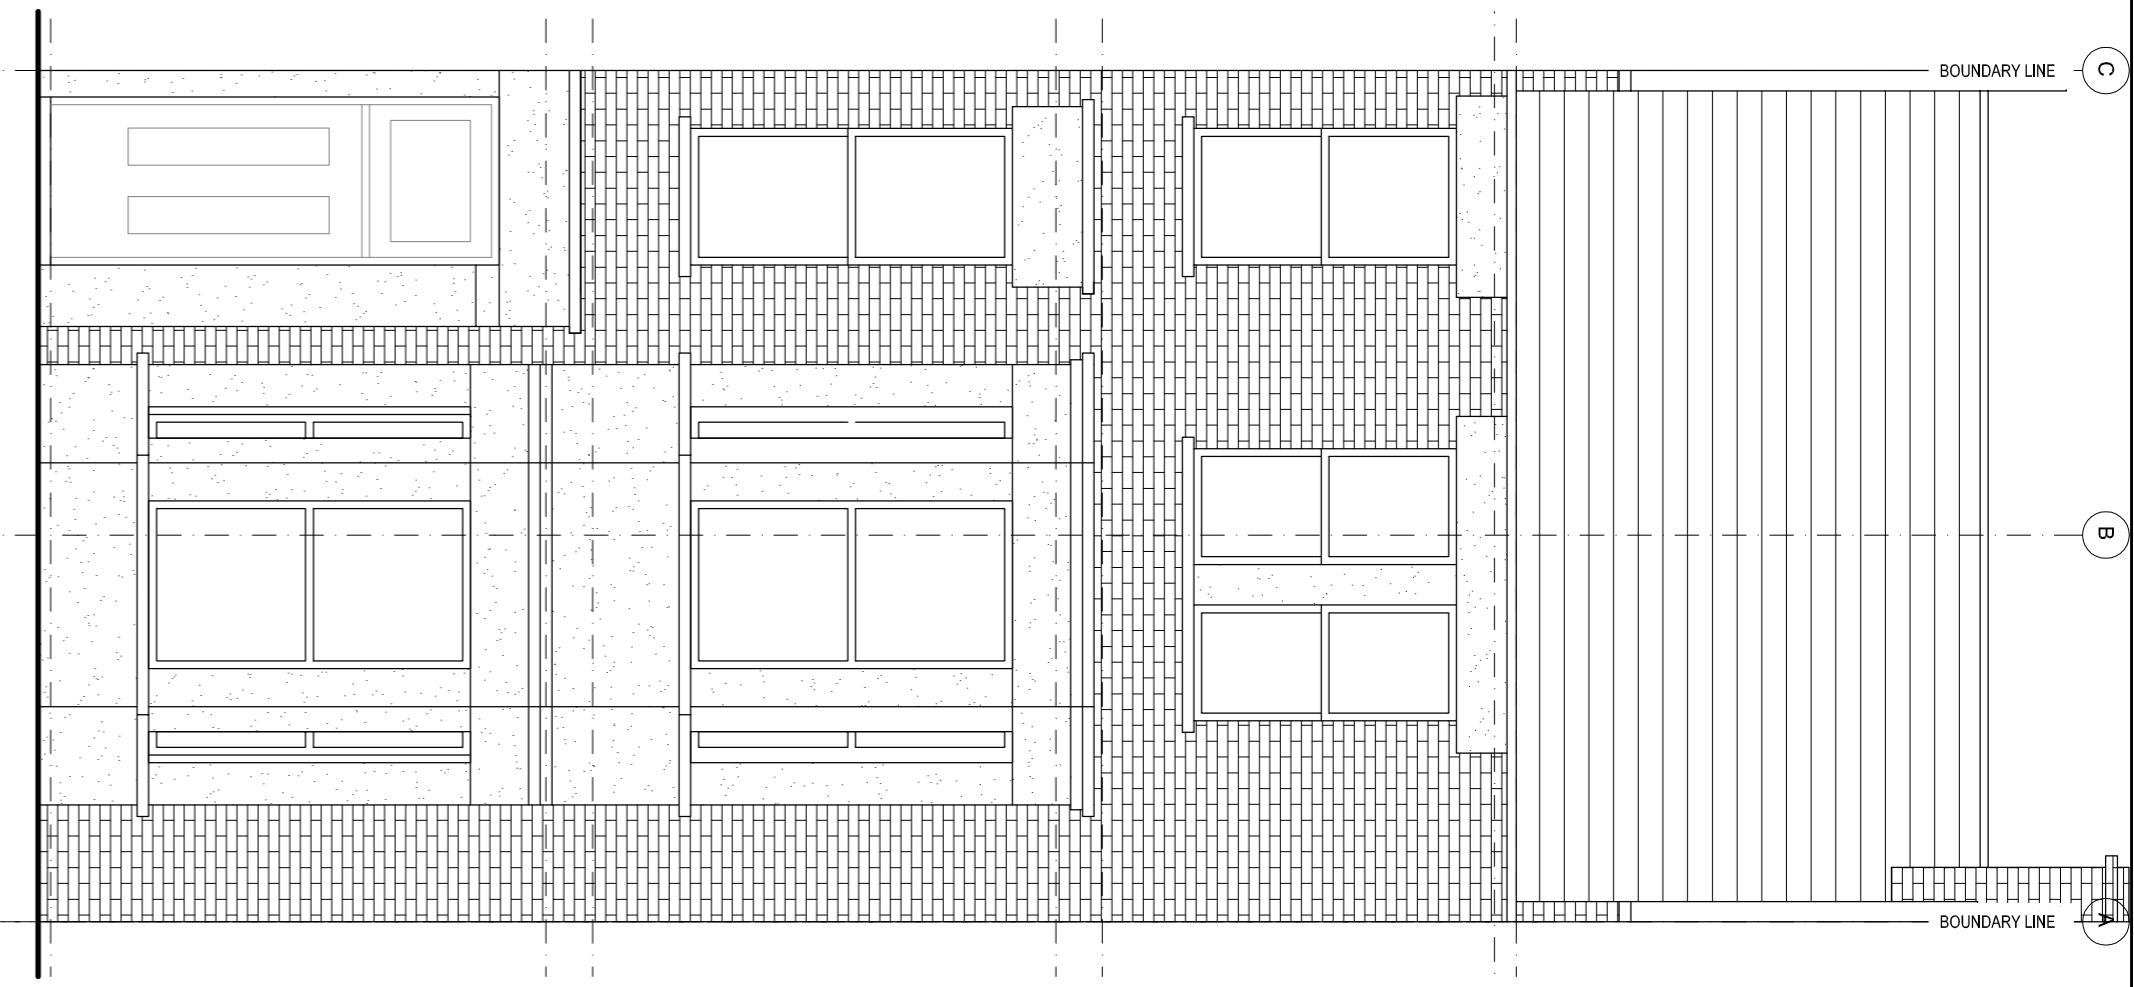

05: EXISTING SECTION AA
SCALE 1:50

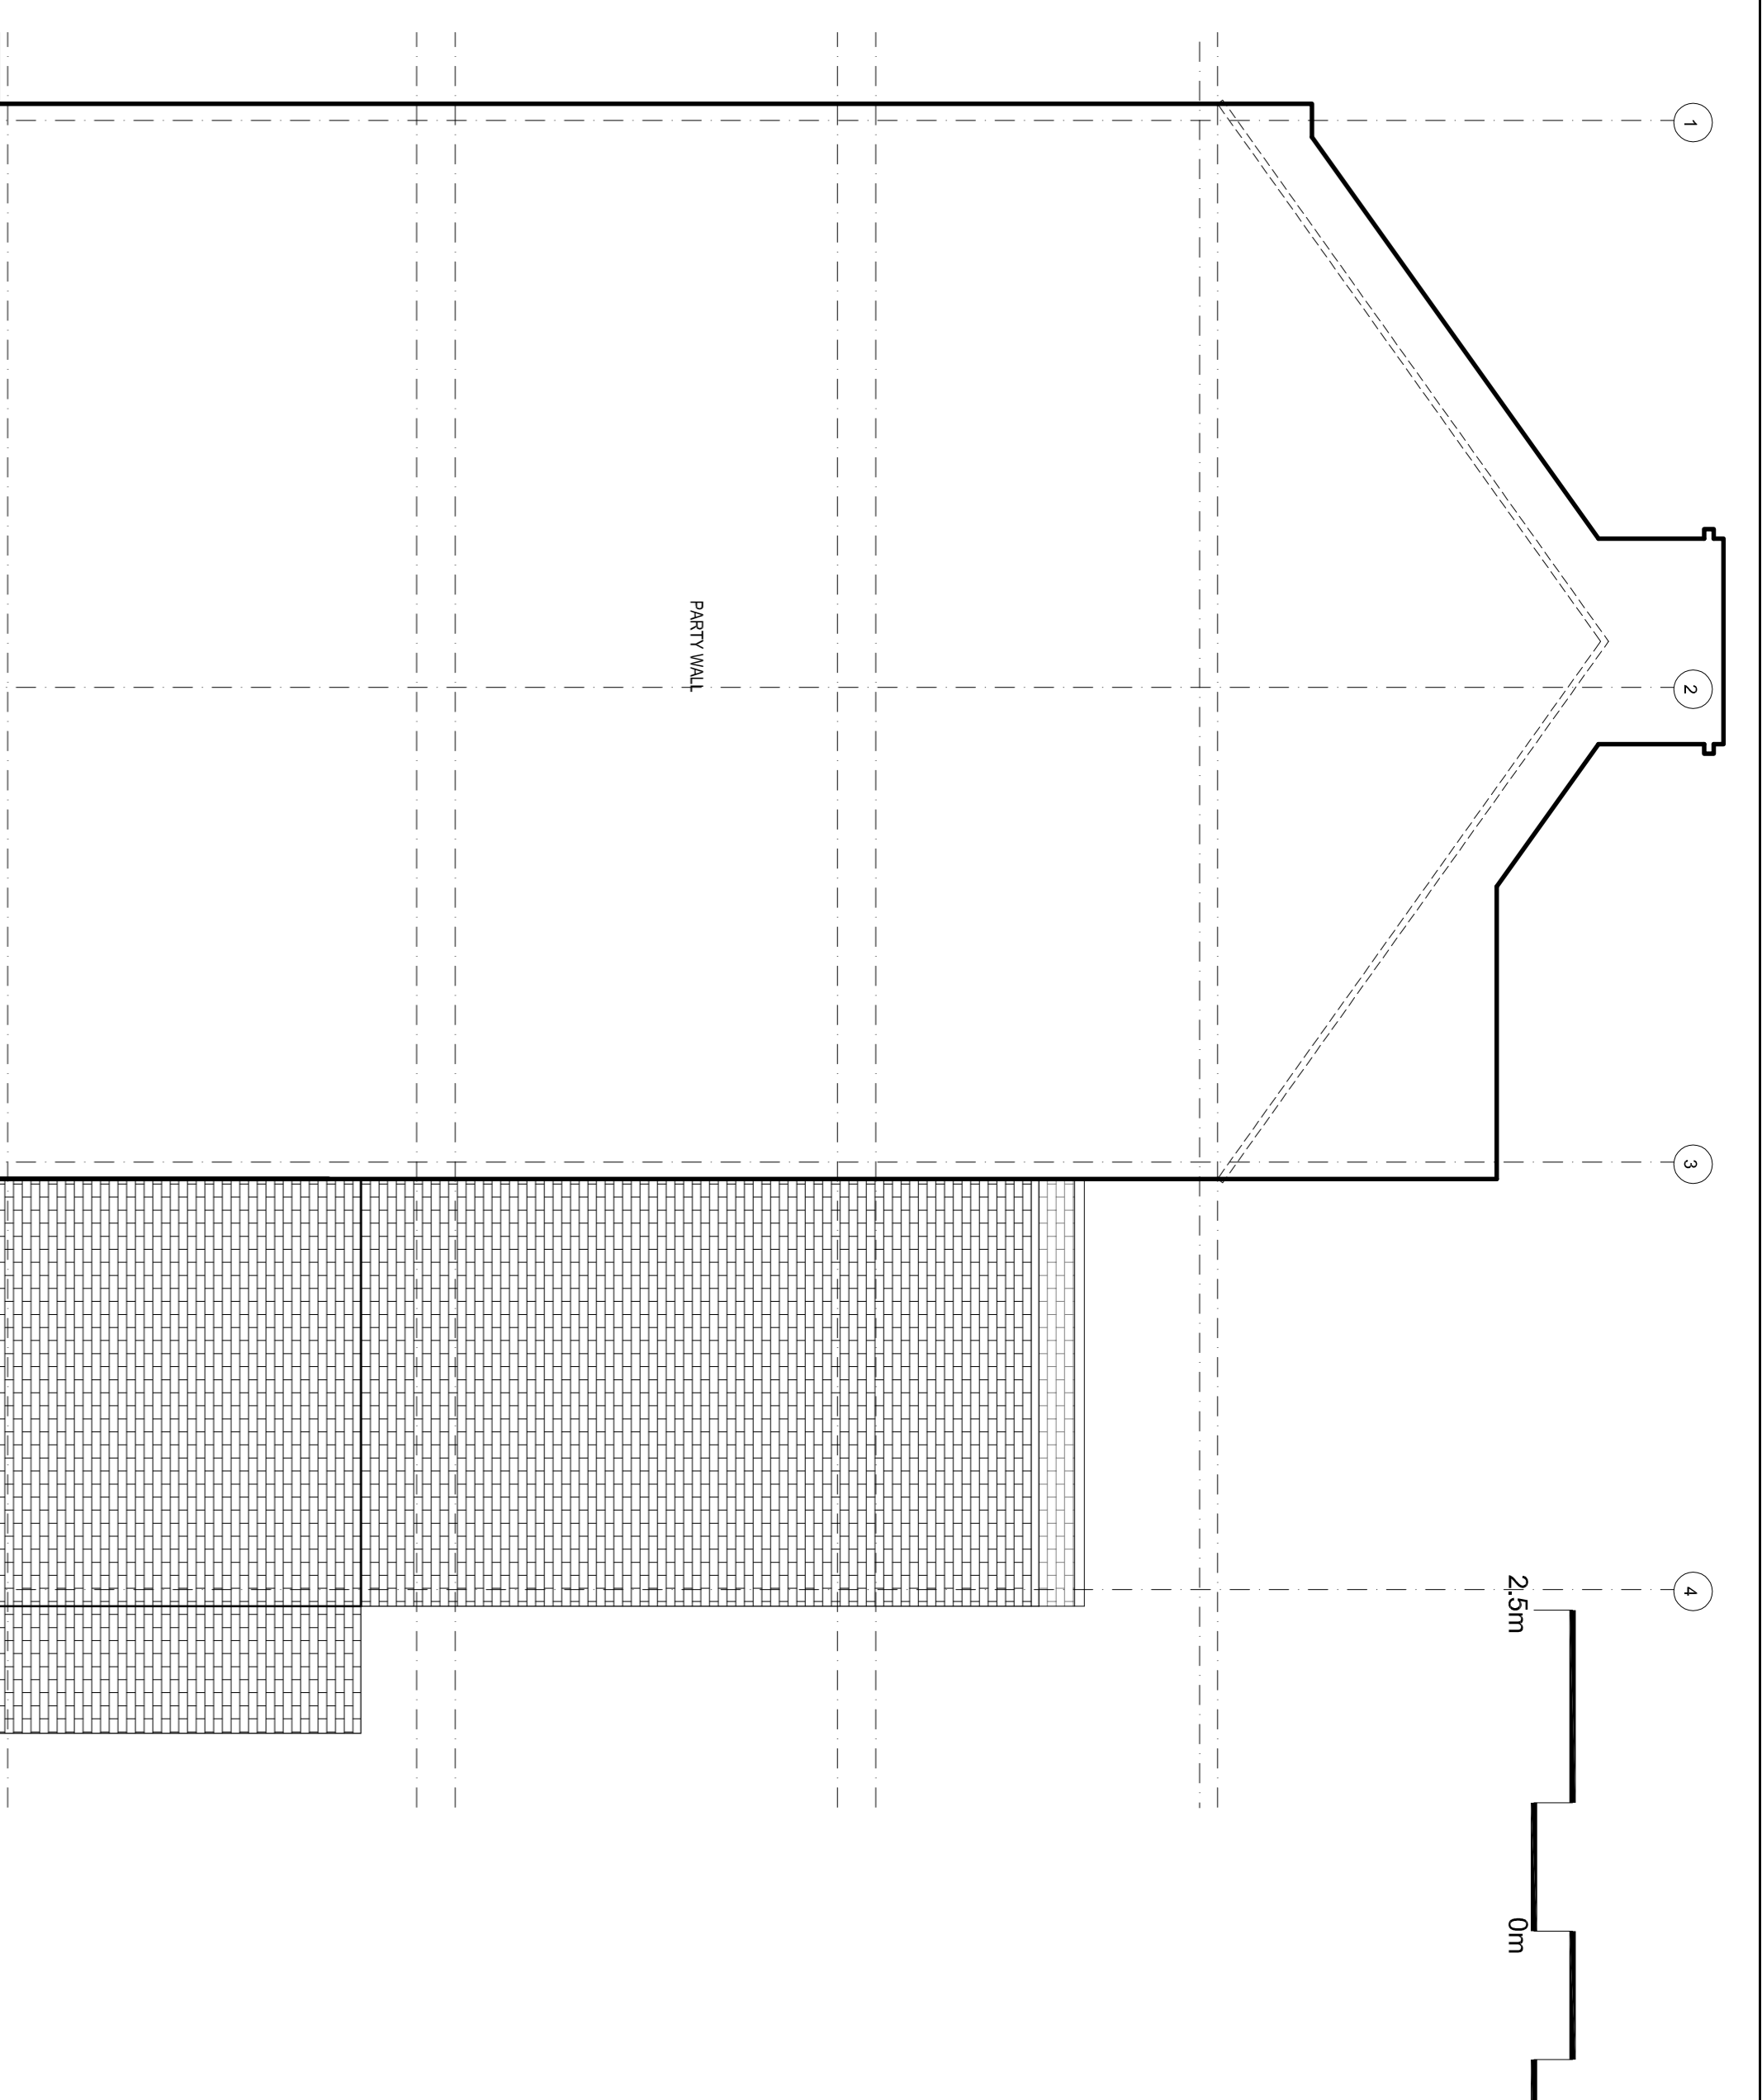

PARTY WALL

04: EXISTING SIDE ELEVATION 2
SCALE 1:50

05: EXISTING SECTION AA
SCALE 1:50