

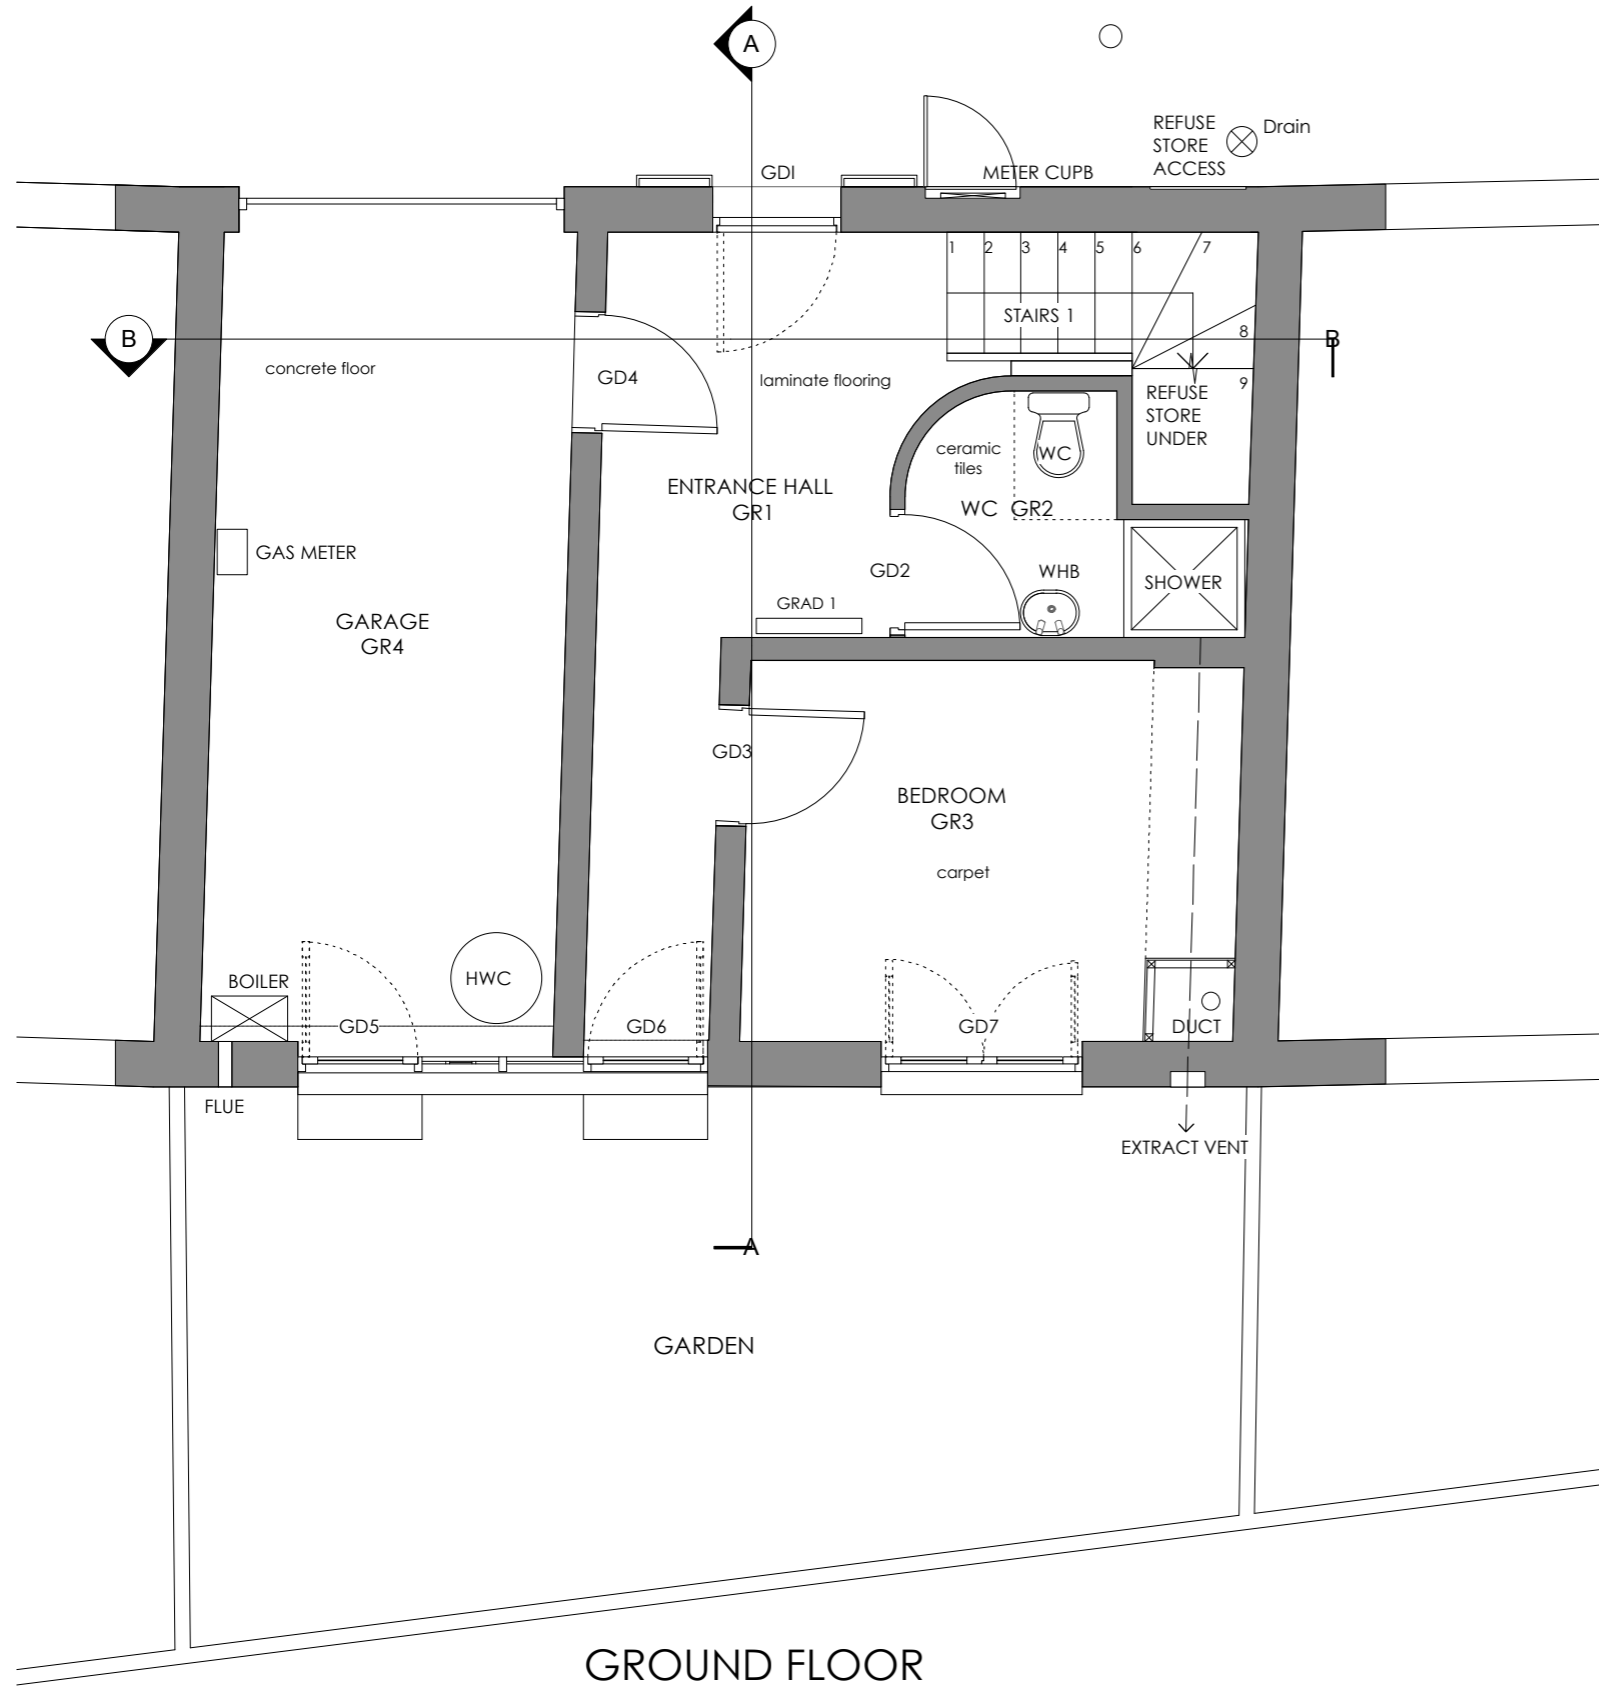


ST PAUL'S MEWS

 


GROUND FLOOR

ST PAUL'S MEWS

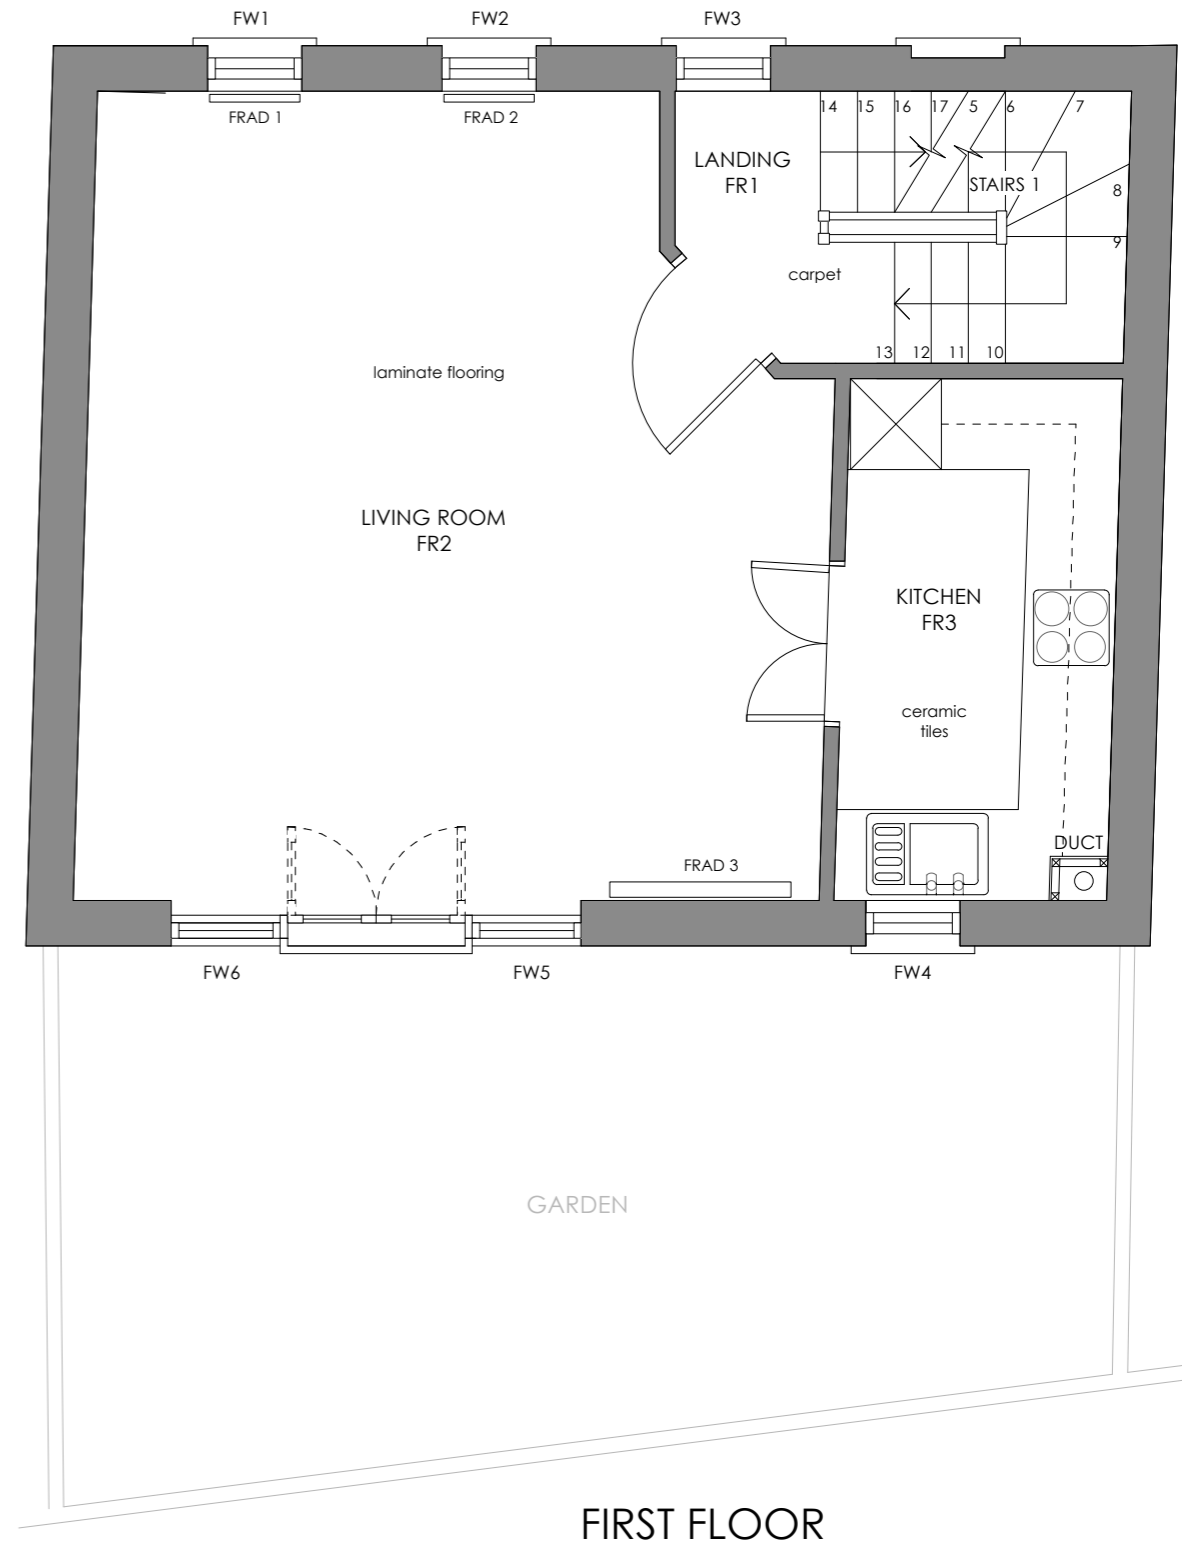

FIRST FLOOR

Revisions

 

MANOR PROPERTY DEVELOPMENT
 35 PERCY STREET, LONDON W1T 2DQ
 T + 44 (0)20 7267 6003
 WWW.MANORCO.COM

Project
 29 ST PAULS MEWS, LONDON NW1 9TZ

Drawing Title
 EXSITING GROUND FLOOR AND
 FIRST FLOOR PLAN

Status Drawn Checked


Scale 1.50 @ A3 Date 27.9.14

Drwg. No. 29SPM/00/01 Revision


Copyright Manor Ltd. Do not scale from this drawing. Issued for purposes indicated only. All dimensions to be checked on site.

ST PAUL'S MEWS

ST PAUL'S MEWS

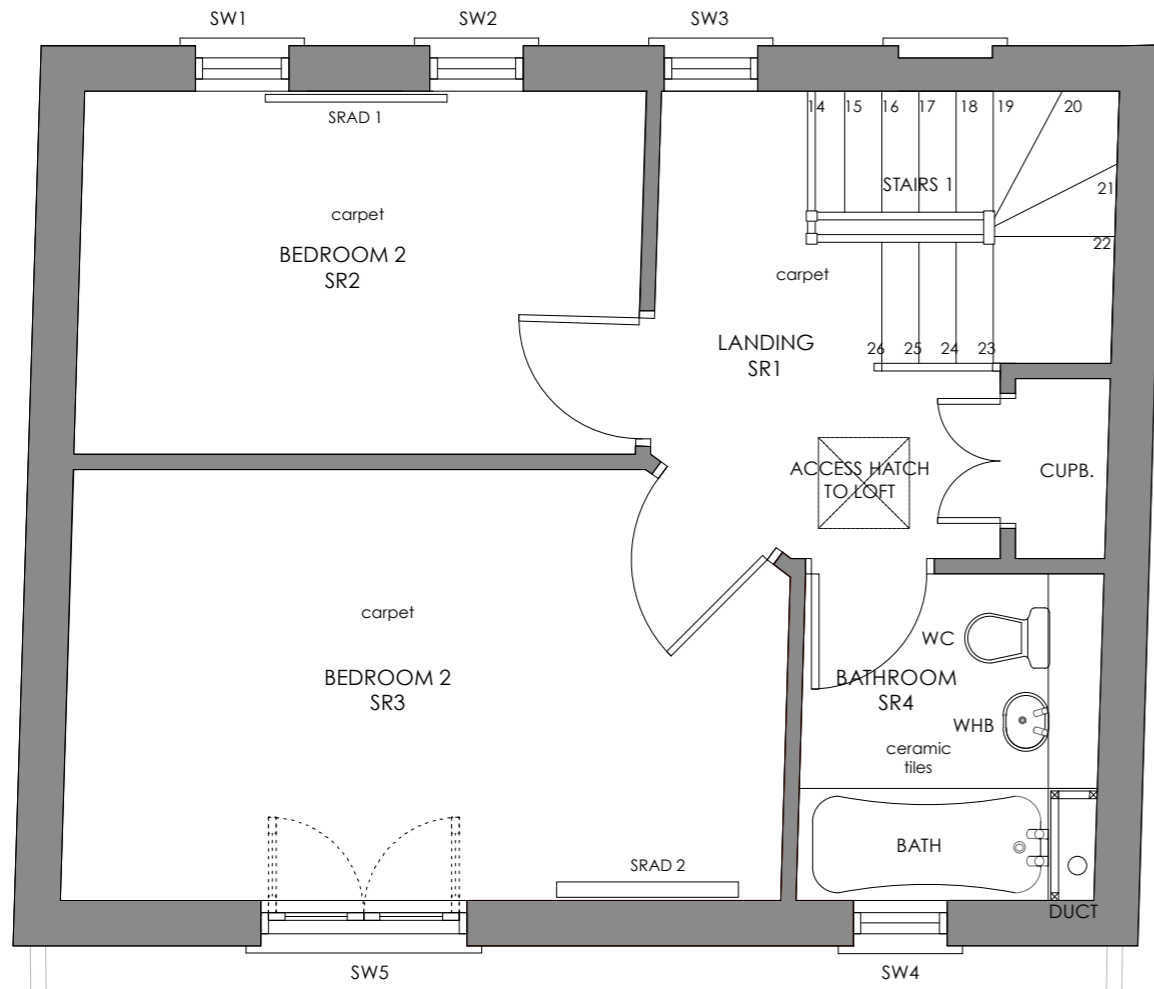


SECOND FLOOR

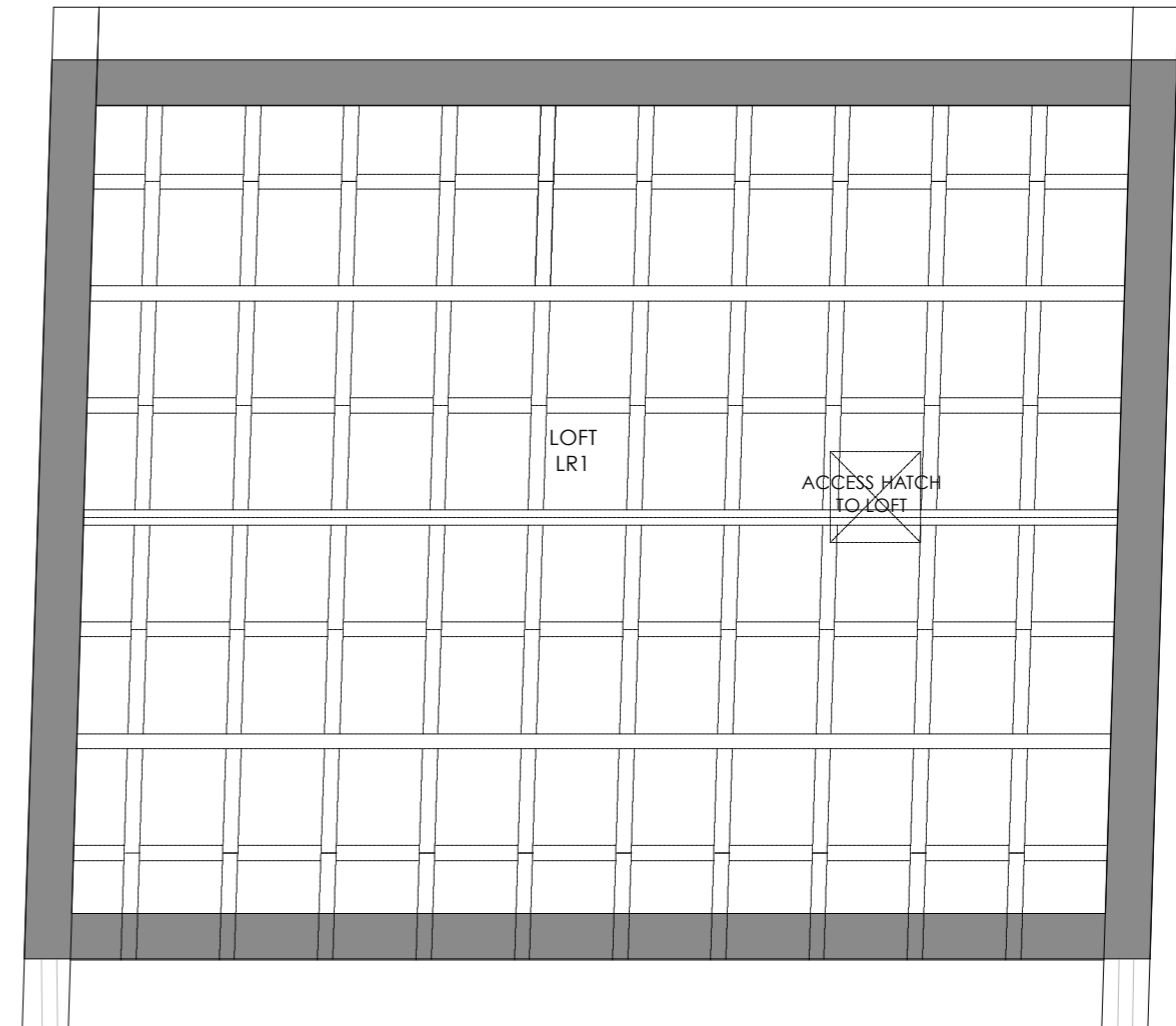

LOFT


Revisions

 


MANOR PROPERTY DEVELOPMENT
 35 PERCY STREET, LONDON W1T 2DQ
 T + 44 (0)20 7267 6003
 WWW.MANORCO.COM

Project 29 ST PAULS MEWS, LONDON NW1 9TZ	Status	Drawn	Checked
Drawing Title EXISTING SECOND FLOOR AND LOFT PLAN	Scale 1.50 @ A3	Date 27.9.14	Revision
	Drwg. No. 29SPM/00/02		
Copyright Manor Ltd. Do not scale from this drawing. Issued for purposes indicated only. All dimensions to be checked on site.			

ST PAUL'S MEWS

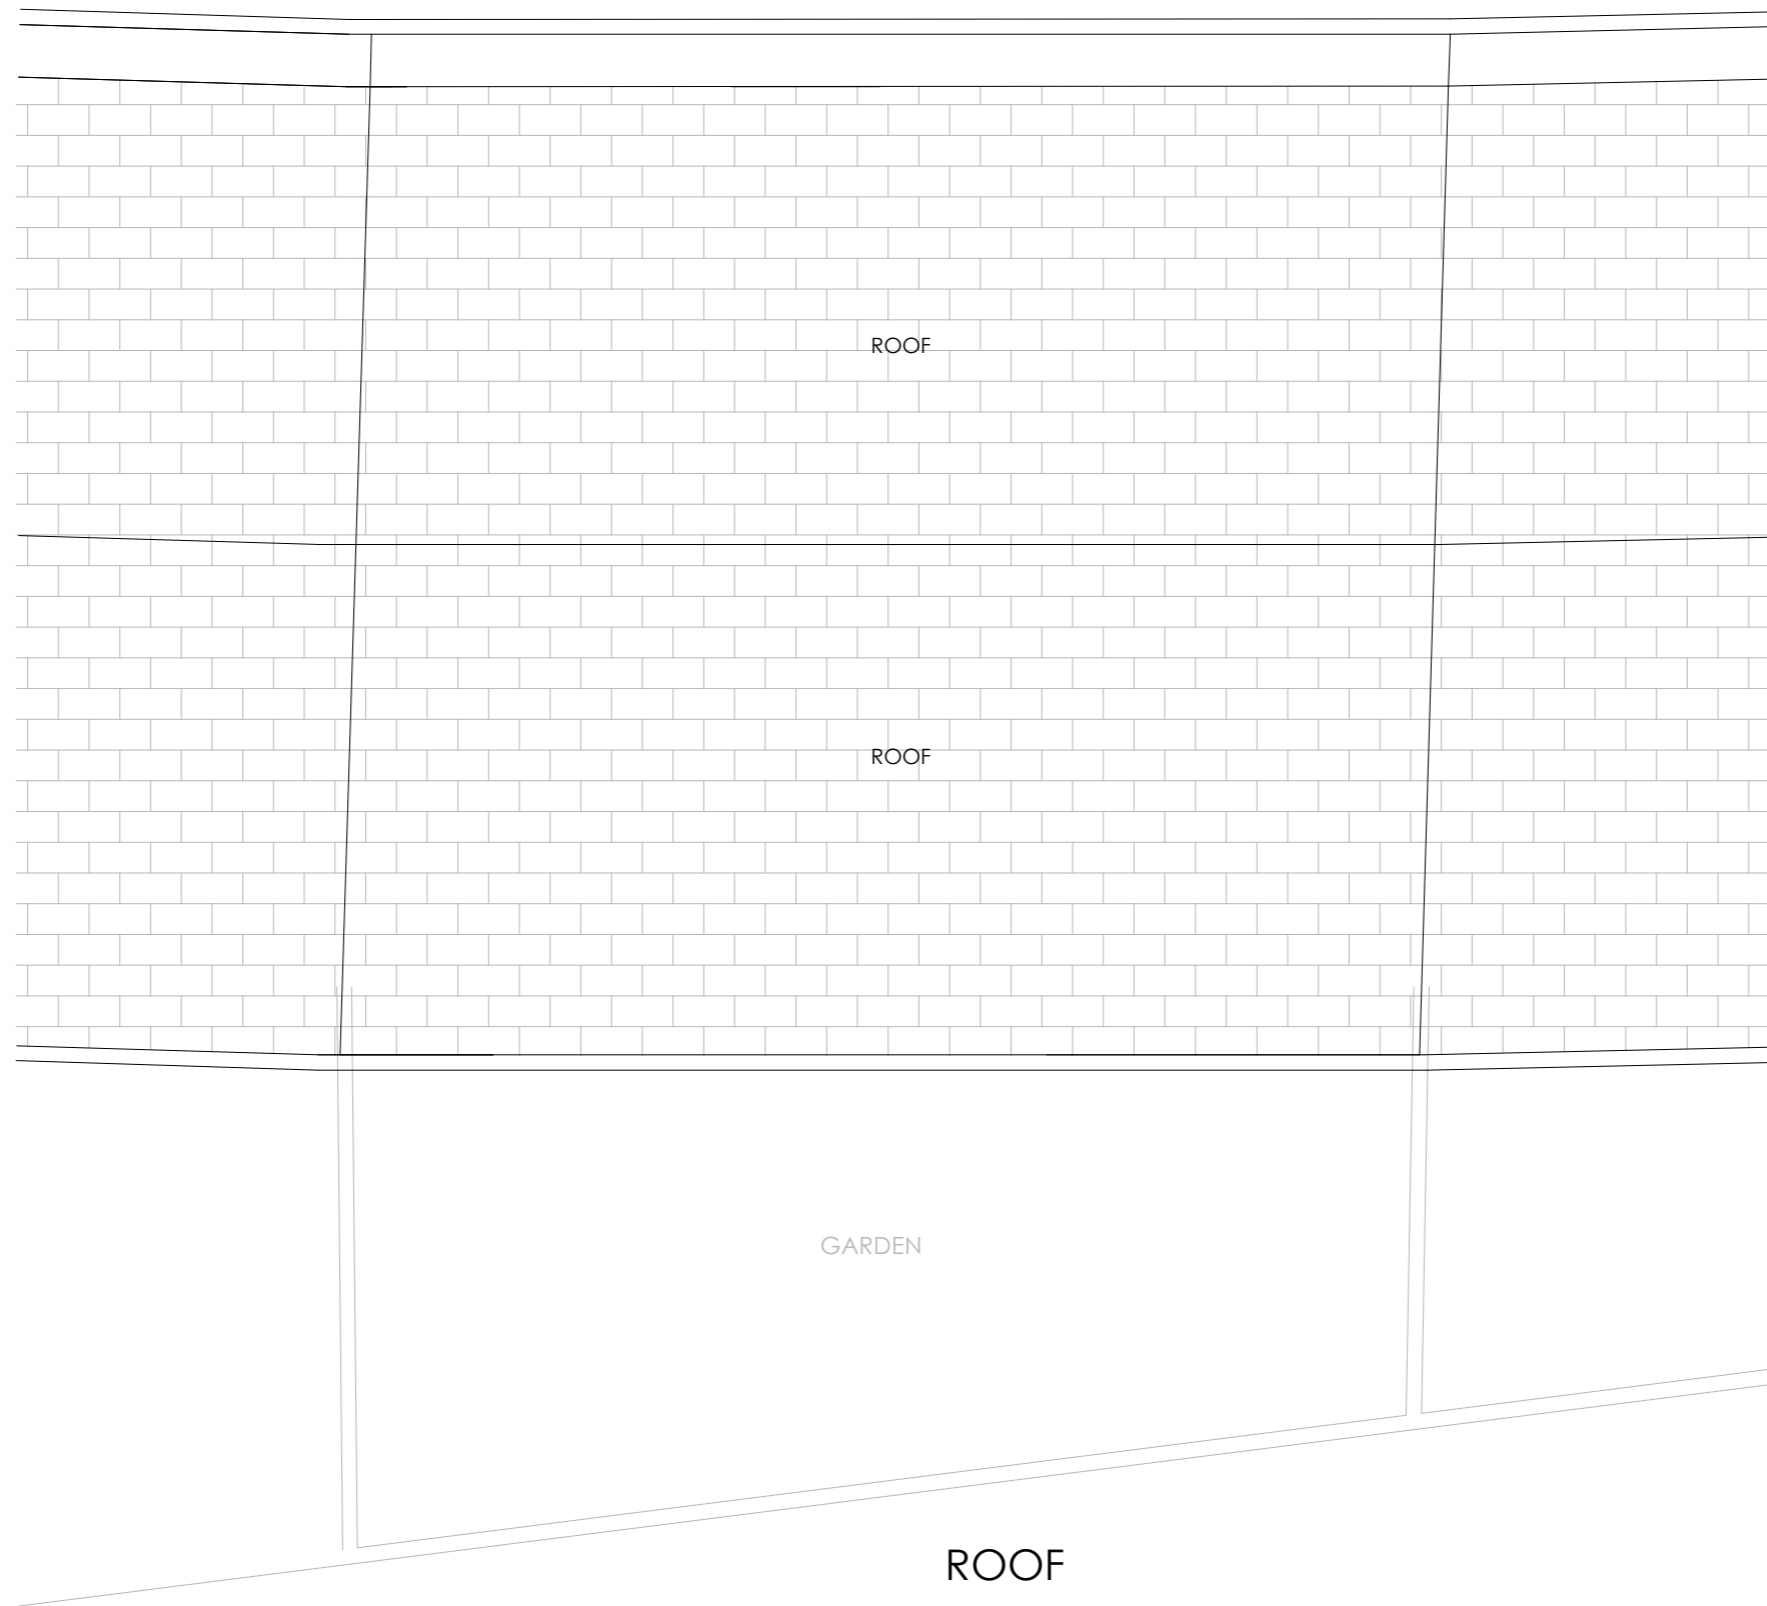

Revisions

 


MANOR PROPERTY DEVELOPMENT
35 PERCY STREET, LONDON W1T 2DQ
T + 44 (0)20 7267 6003
WWW.MANORCO.COM

Project 29 ST PAULS MEWS, LONDON NW1 9TZ	Status Drawn	Checked
Drawing Title EXISTING ROOF PLAN	Scale 1.50 @ A3	Date 27.9.14
	Drwg. No. 29SPM/00/03	Revision

Copyright Manor Ltd. Do not scale from this drawing. Issued for purposes indicated only. All dimensions to be checked on site.



Revisions

 


MANOR PROPERTY DEVELOPMENT
 35 PERCY STREET, LONDON W1T 2DQ
 T + 44 (0)20 7267 6003
 WWW.MANORCO.COM

Project 29 ST PAULS MEWS, LONDON NW1 9TZ	Status	Drawn	Checked
Drawing Title EXSITING FRONT ELEVATION	Scale	1.50 @ A3	Date 27.9.14
	Drwg. No.	29SPM/00/04	Revision
Copyright Manor Ltd. Do not scale from this drawing. Issued for purposes indicated only. All dimensions to be checked on site.			



Revisions

 

MANOR PROPERTY DEVELOPMENT
 35 PERCY STREET, LONDON W1T 2DQ
 T + 44 (0)20 7267 6003
 WWW.MANORCO.COM

Project
 29 ST PAULS MEWS, LONDON NW1 9TZ


Drawing Title
 EXSITING REAR ELEVATION

Status Drawn Checked

Scale 1.50 @ A3 Date 27.9.14

Drwg. No. 29SPM/00/05 Revision

Copyright Manor Ltd. Do not scale from this drawing. Issued for purposes indicated only. All dimensions to be checked on site.

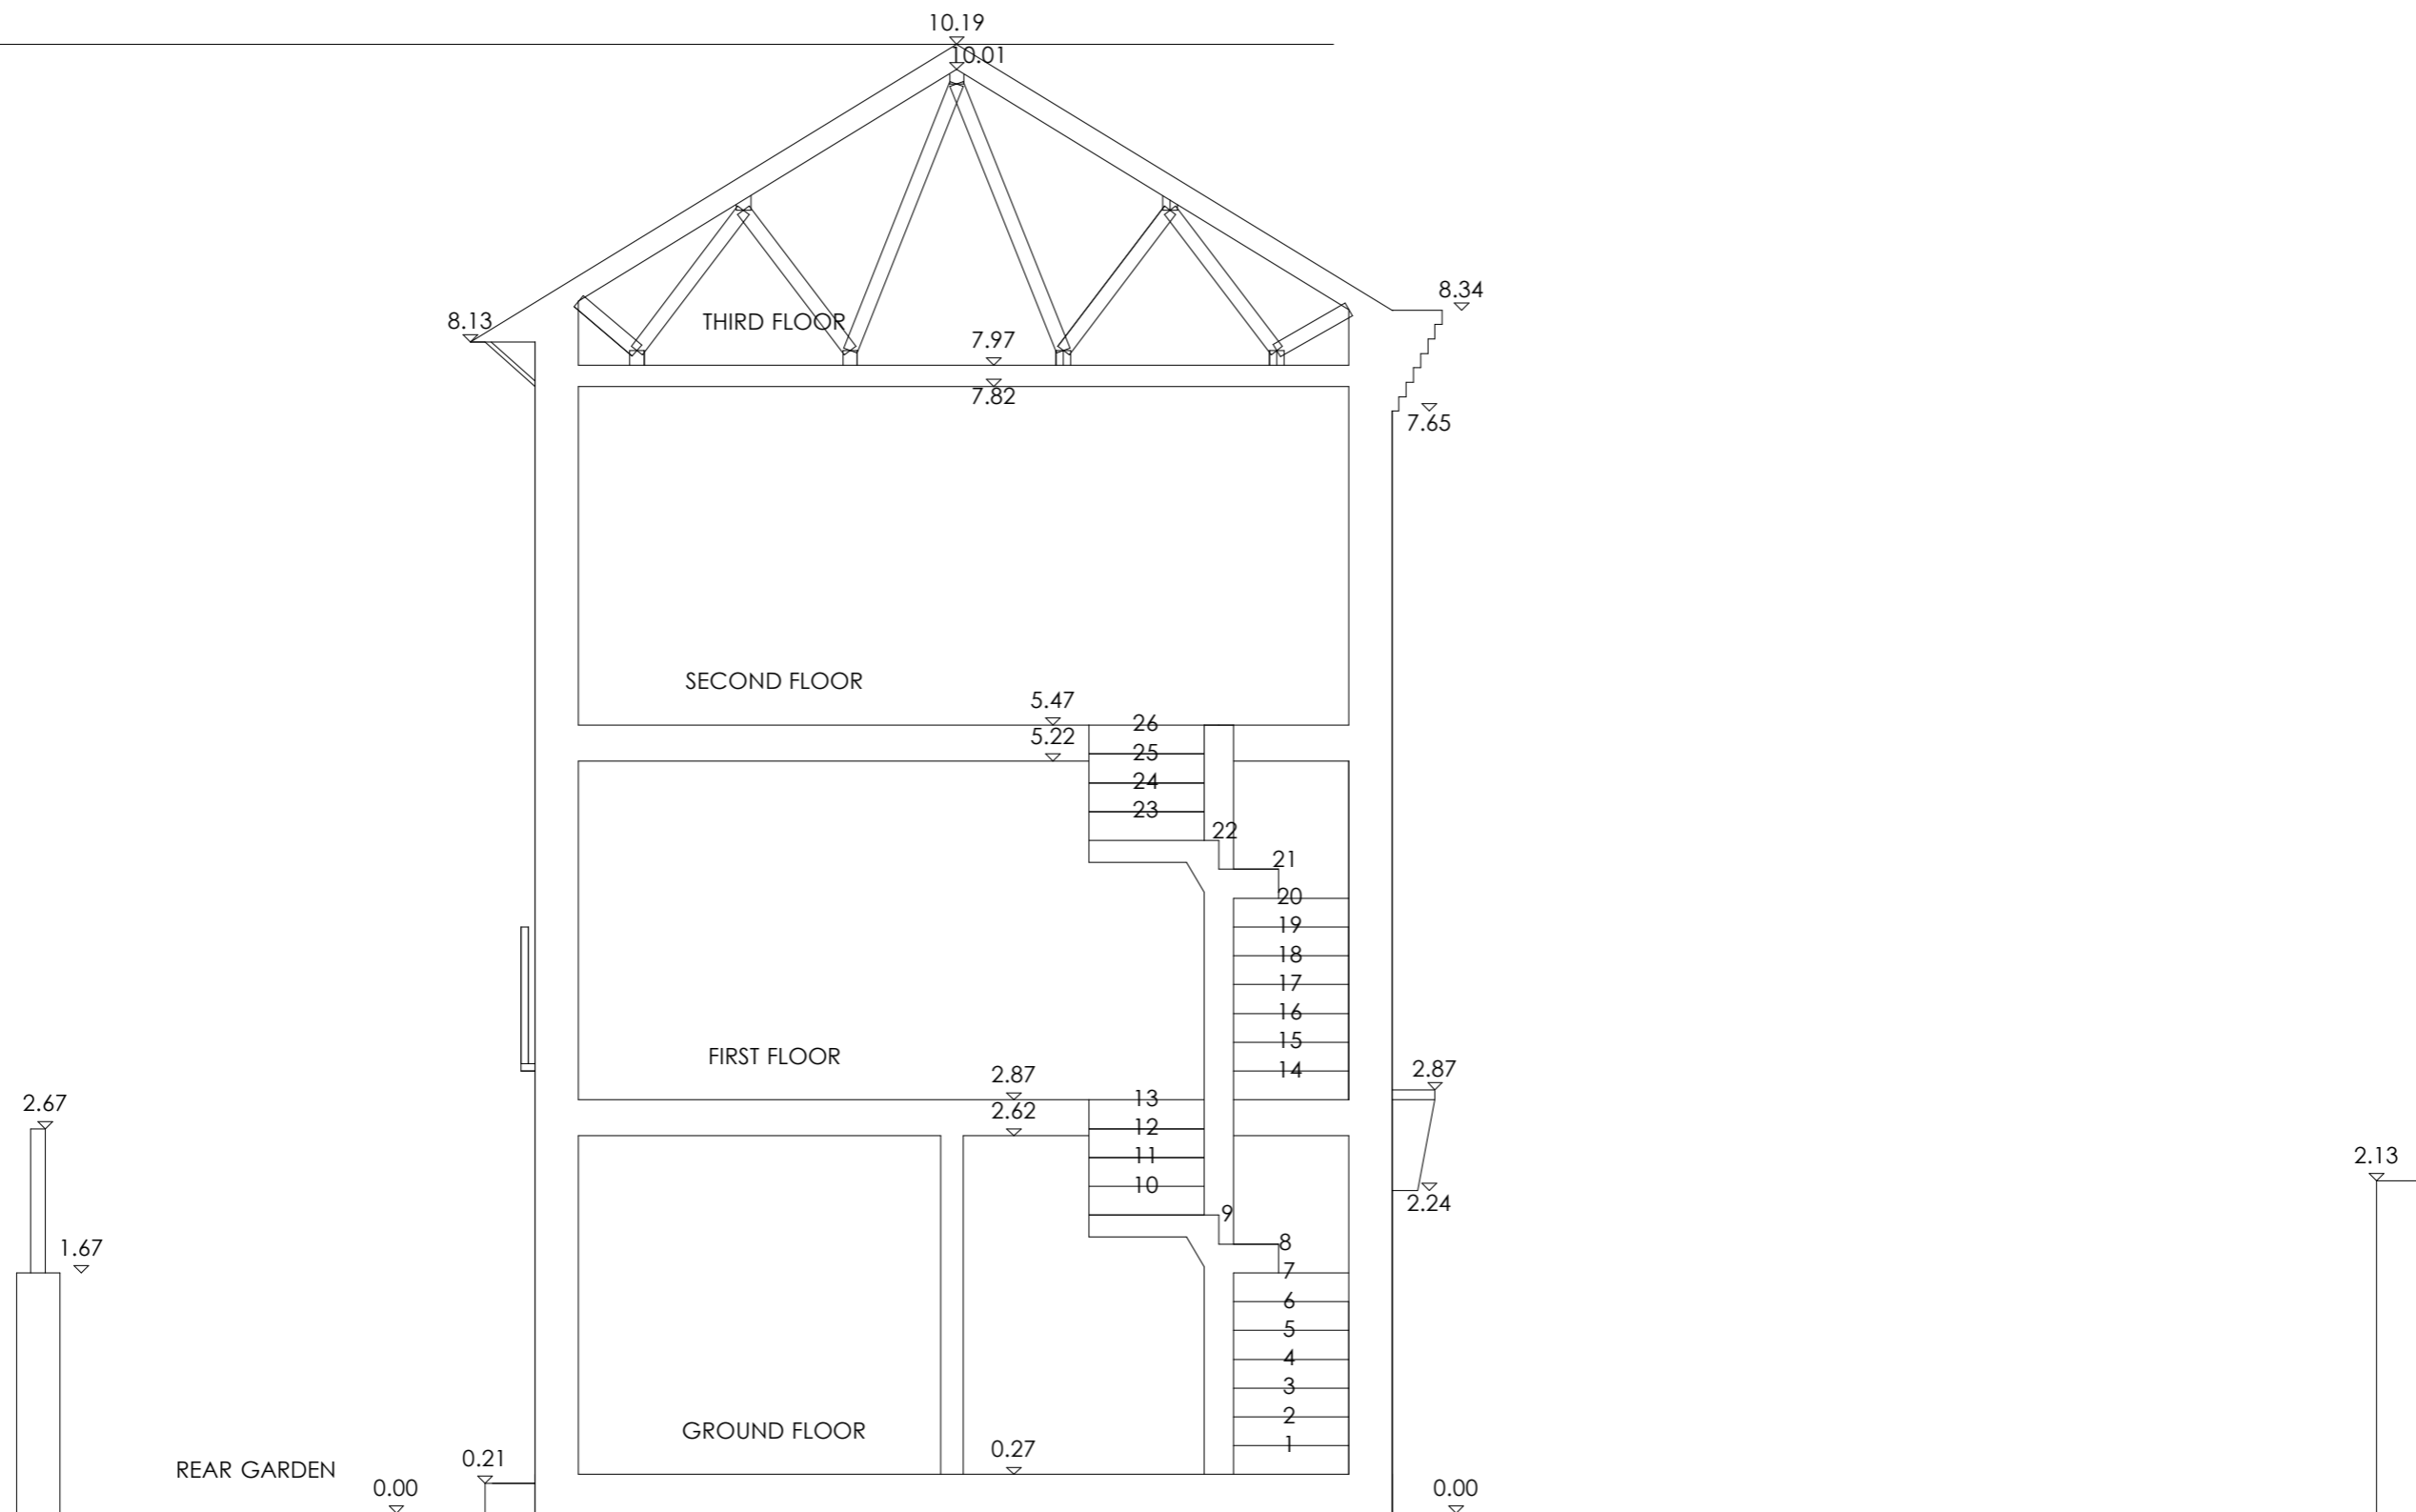

Revisions



MANOR PROPERTY DEVELOPMENT
 35 PERCY STREET, LONDON W1T 2DQ
 T + 44 (0)20 7267 6003
 WWW.MANORCO.COM

Project
 29 ST PAULS MEWS, LONDON NW1 9TZ

Drawing Title
 EXSITING SECTION AA

Status
 Drawn Checked


Scale
 1.50 @ A3

Date
 27.9.14


Drwg. No.
 29SPM/00/06

Revision

Copyright Manor Ltd. Do not scale from this drawing. Issued for purposes indicated only. All dimensions to be checked on site.

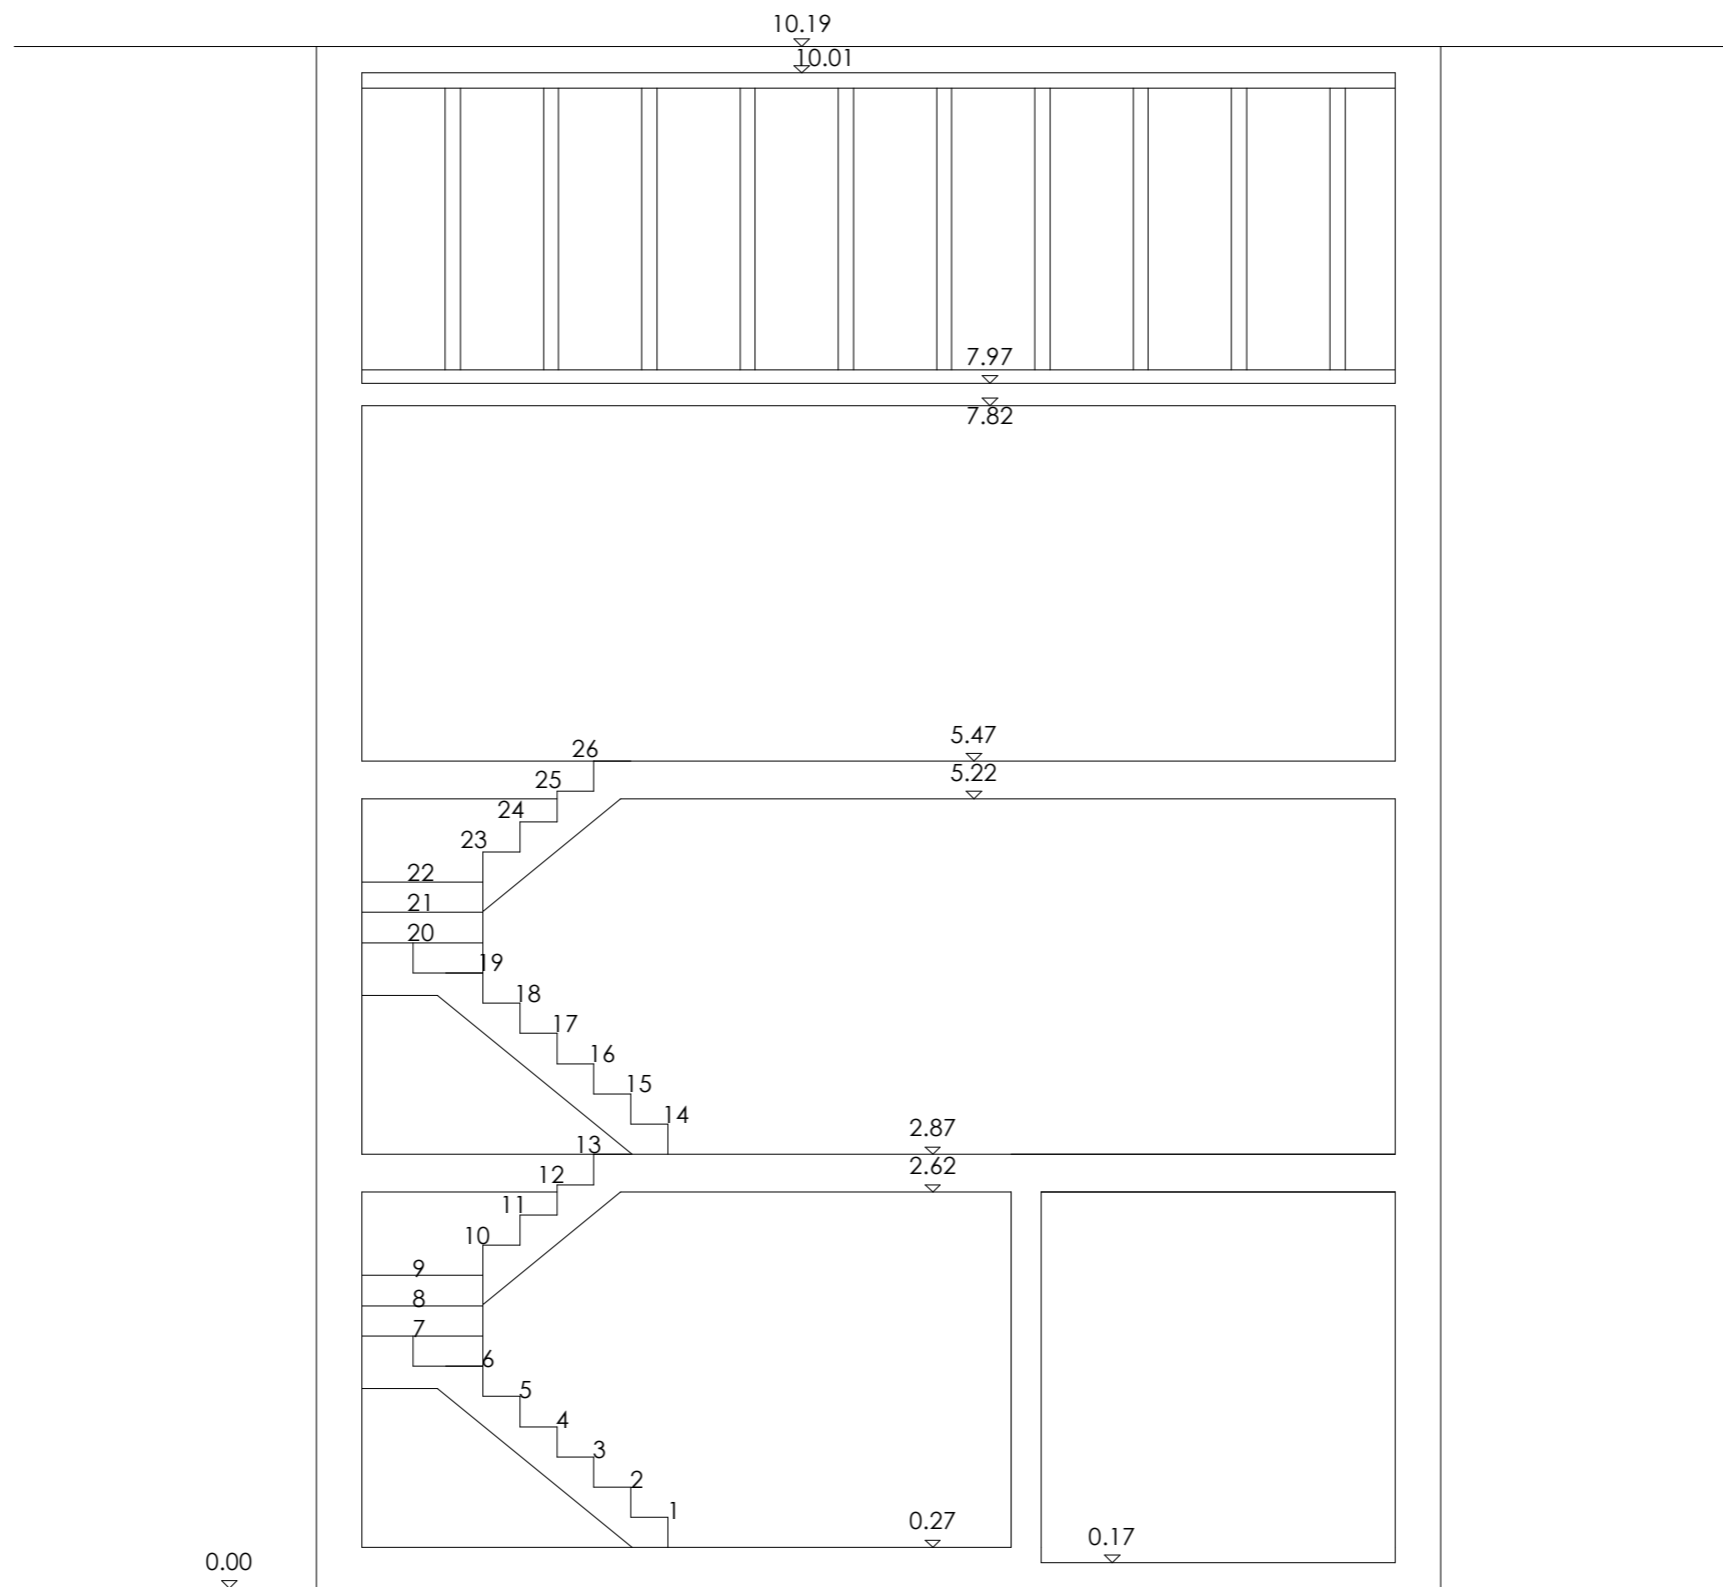

Revisions

 


MANOR PROPERTY DEVELOPMENT
 35 PERCY STREET, LONDON W1T 2DQ
 T + 44 (0)20 7267 6003
 WWW.MANORCO.COM

Project 29 ST PAULS MEWS, LONDON NW1 9TZ	Status Drawn	Checked
Drawing Title EXISTING SECTION BB	Scale 1.50 @ A3	Date 27.9.14
	Drwg. No. 29SPM/00/07	Revision
Copyright Manor Ltd. Do not scale from this drawing. Issued for purposes indicated only. All dimensions to be checked on site.		

ST PAUL'S MEWS




Manhole

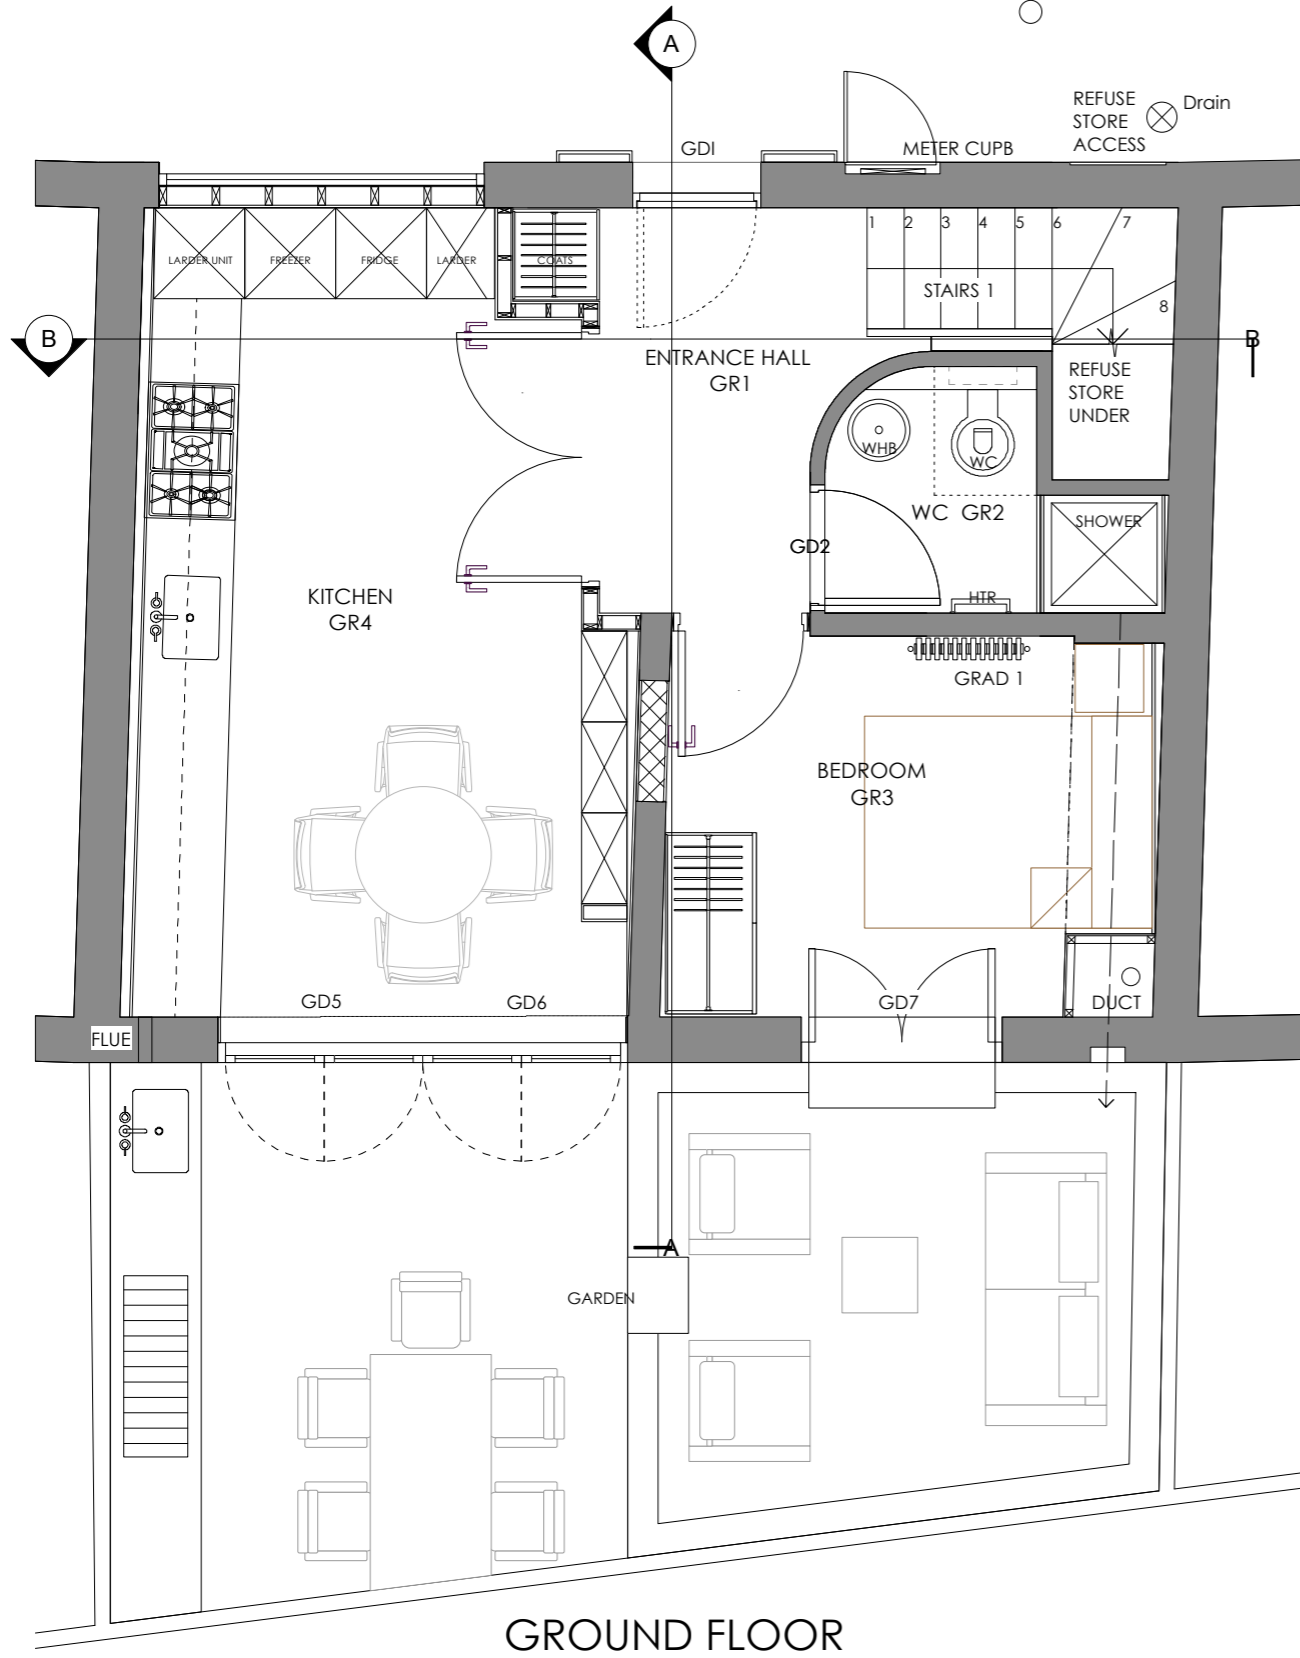

GROUND FLOOR

ST PAUL'S MEWS

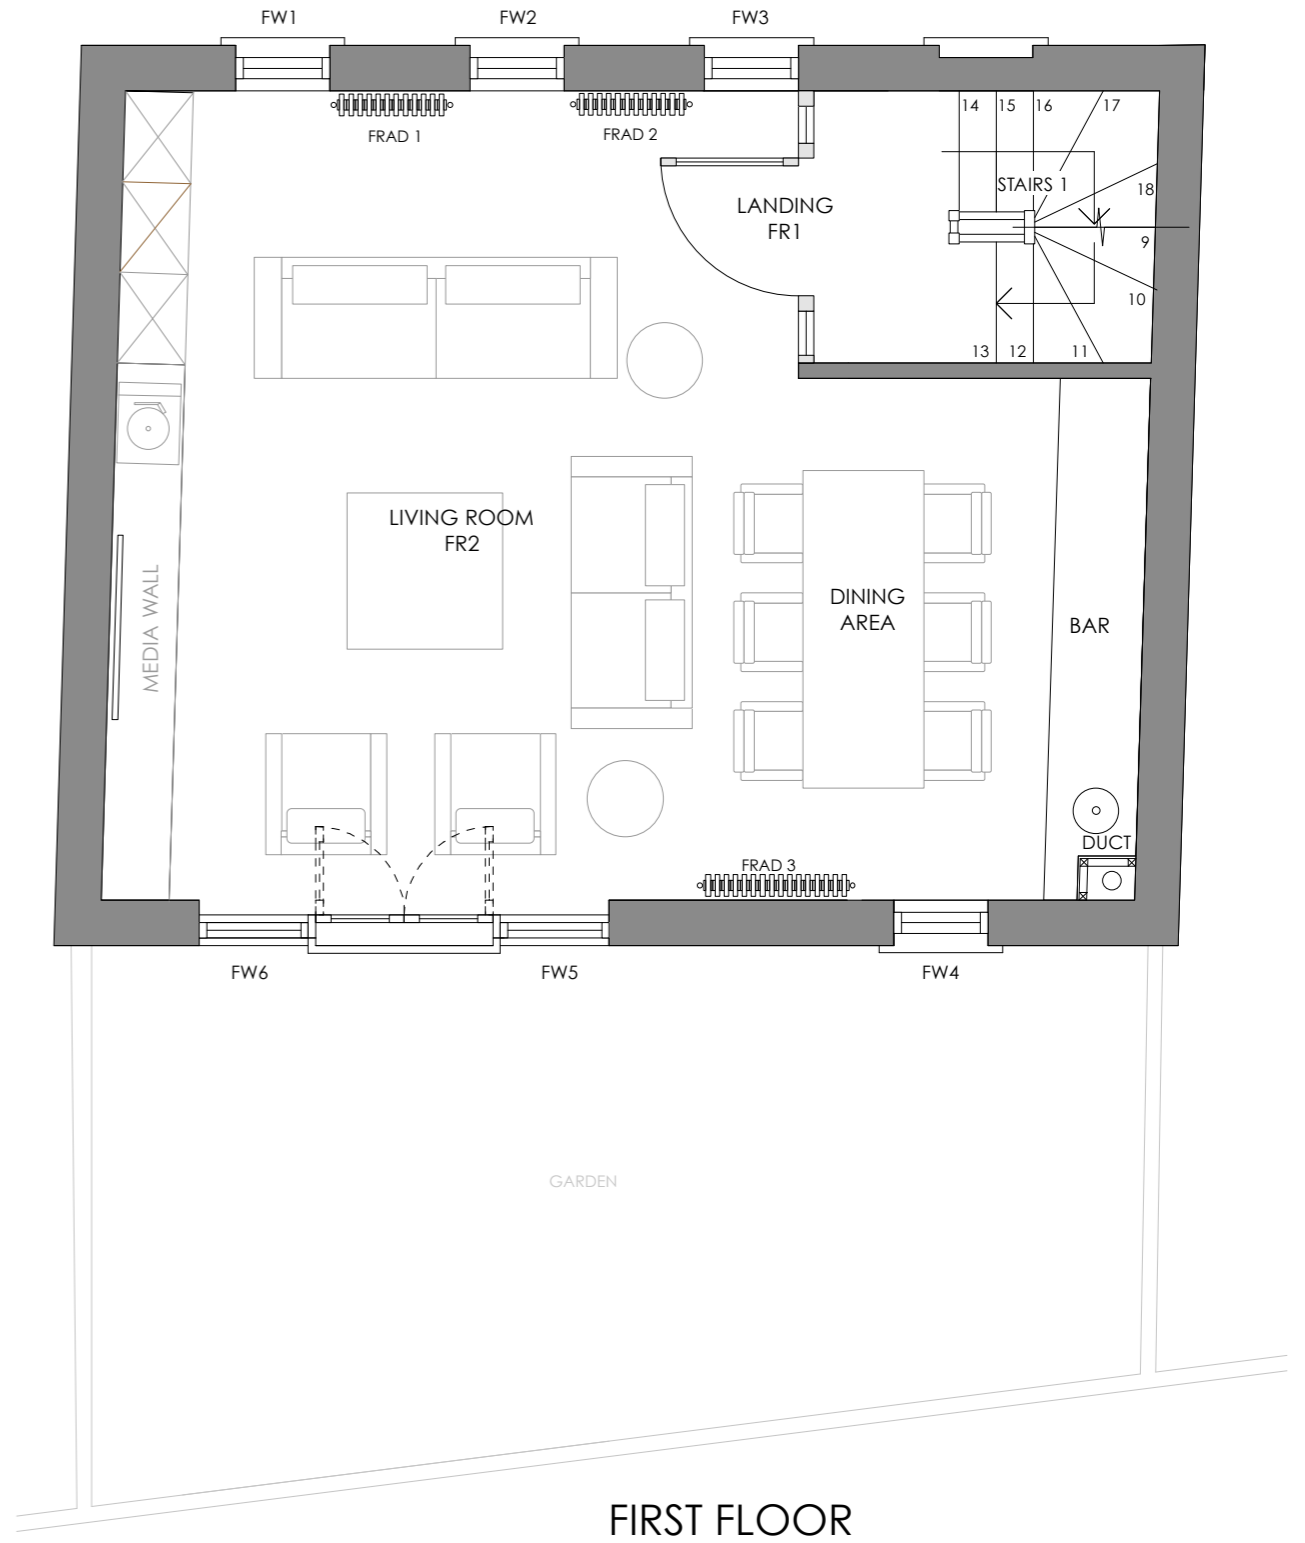

FIRST FLOOR

Revisions



MANOR PROPERTY DEVELOPMENT
 35 PERCY STREET, LONDON W1T 2DQ
 T + 44 (0)20 7267 6003
 WWW.MANORCO.COM



Project
 29 ST PAULS MEWS, LONDON NW1 9TZ
 Drawing Title
 PROPOSED GROUND FLOOR AND
 FIRST FLOOR PLAN

Status	Drawn	Checked
Scale	1.50 @ A3	Date 27.9.14
Drwg. No.	29SPM/10/01	Revision

Copyright Manor Ltd. Do not scale from this drawing. Issued for purposes indicated only. All dimensions to be checked on site.

ST PAUL'S MEWS

ST PAUL'S MEWS

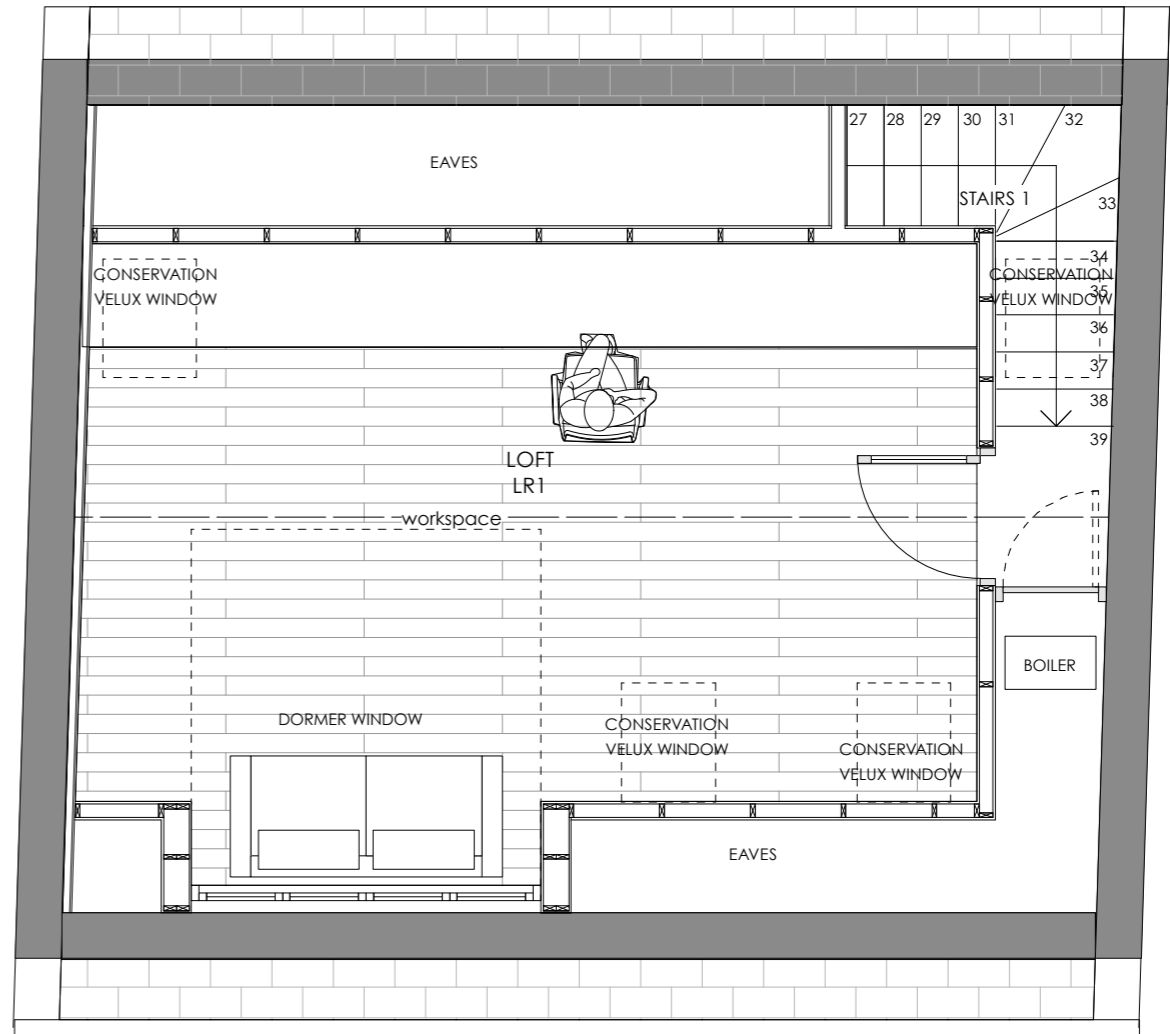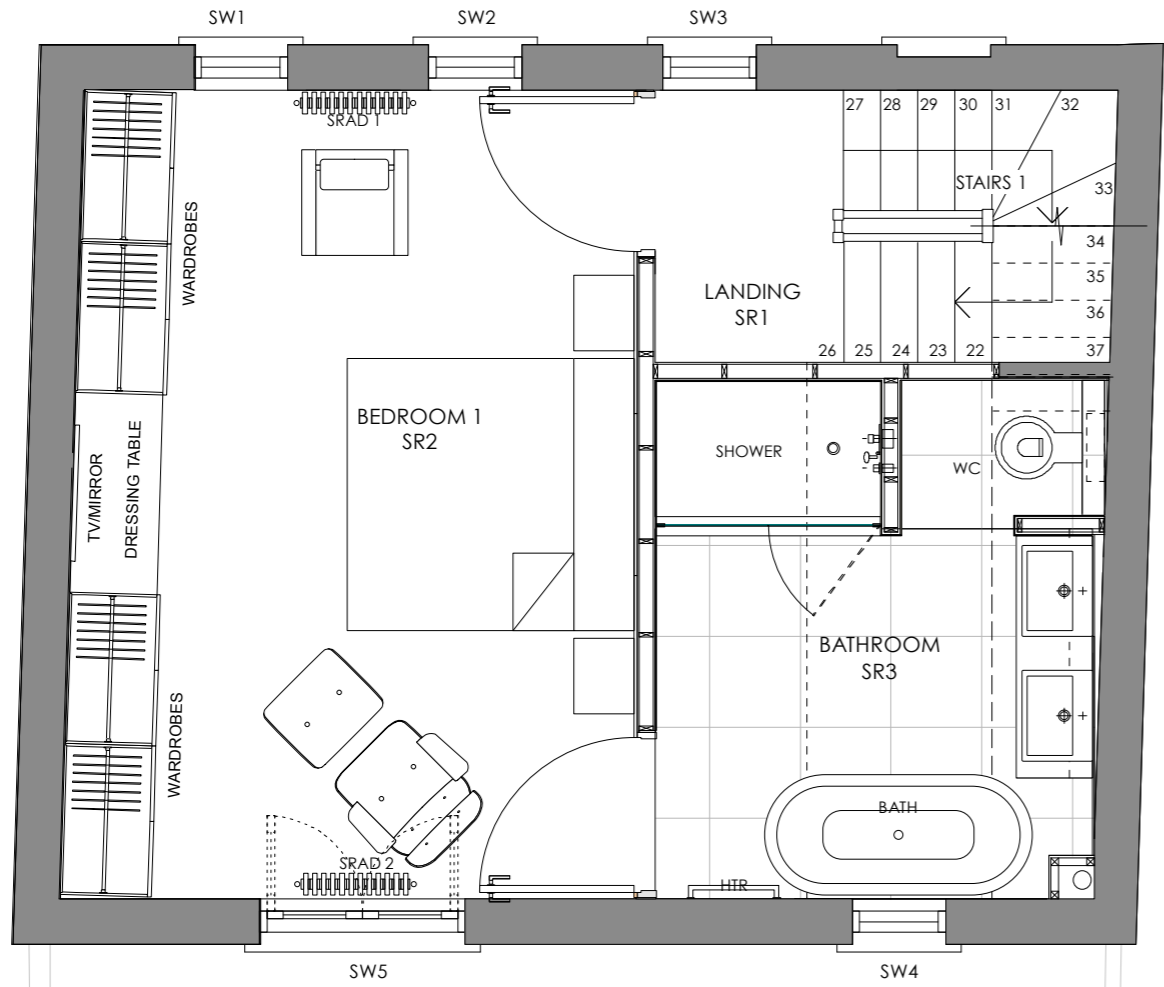

SECOND FLOOR

LOFT


Revisions



MANOR PROPERTY DEVELOPMENT
 35 PERCY STREET, LONDON W1T 2DQ
 T + 44 (0)20 7267 6003
 WWW.MANORCO.COM

Project	29 ST PAULS MEWS, LONDON NW1 9TZ	Status	Drawn	Checked
Drawing Title	PROPOSED SECOND FLOOR AND LOFT PLAN	Scale	1.50 @ A3	Date
		Drwg. No.	29SPM/10/02	Revision
				27.9.14

Copyright Manor Ltd. Do not scale from this drawing. Issued for purposes indicated only. All dimensions to be checked on site.

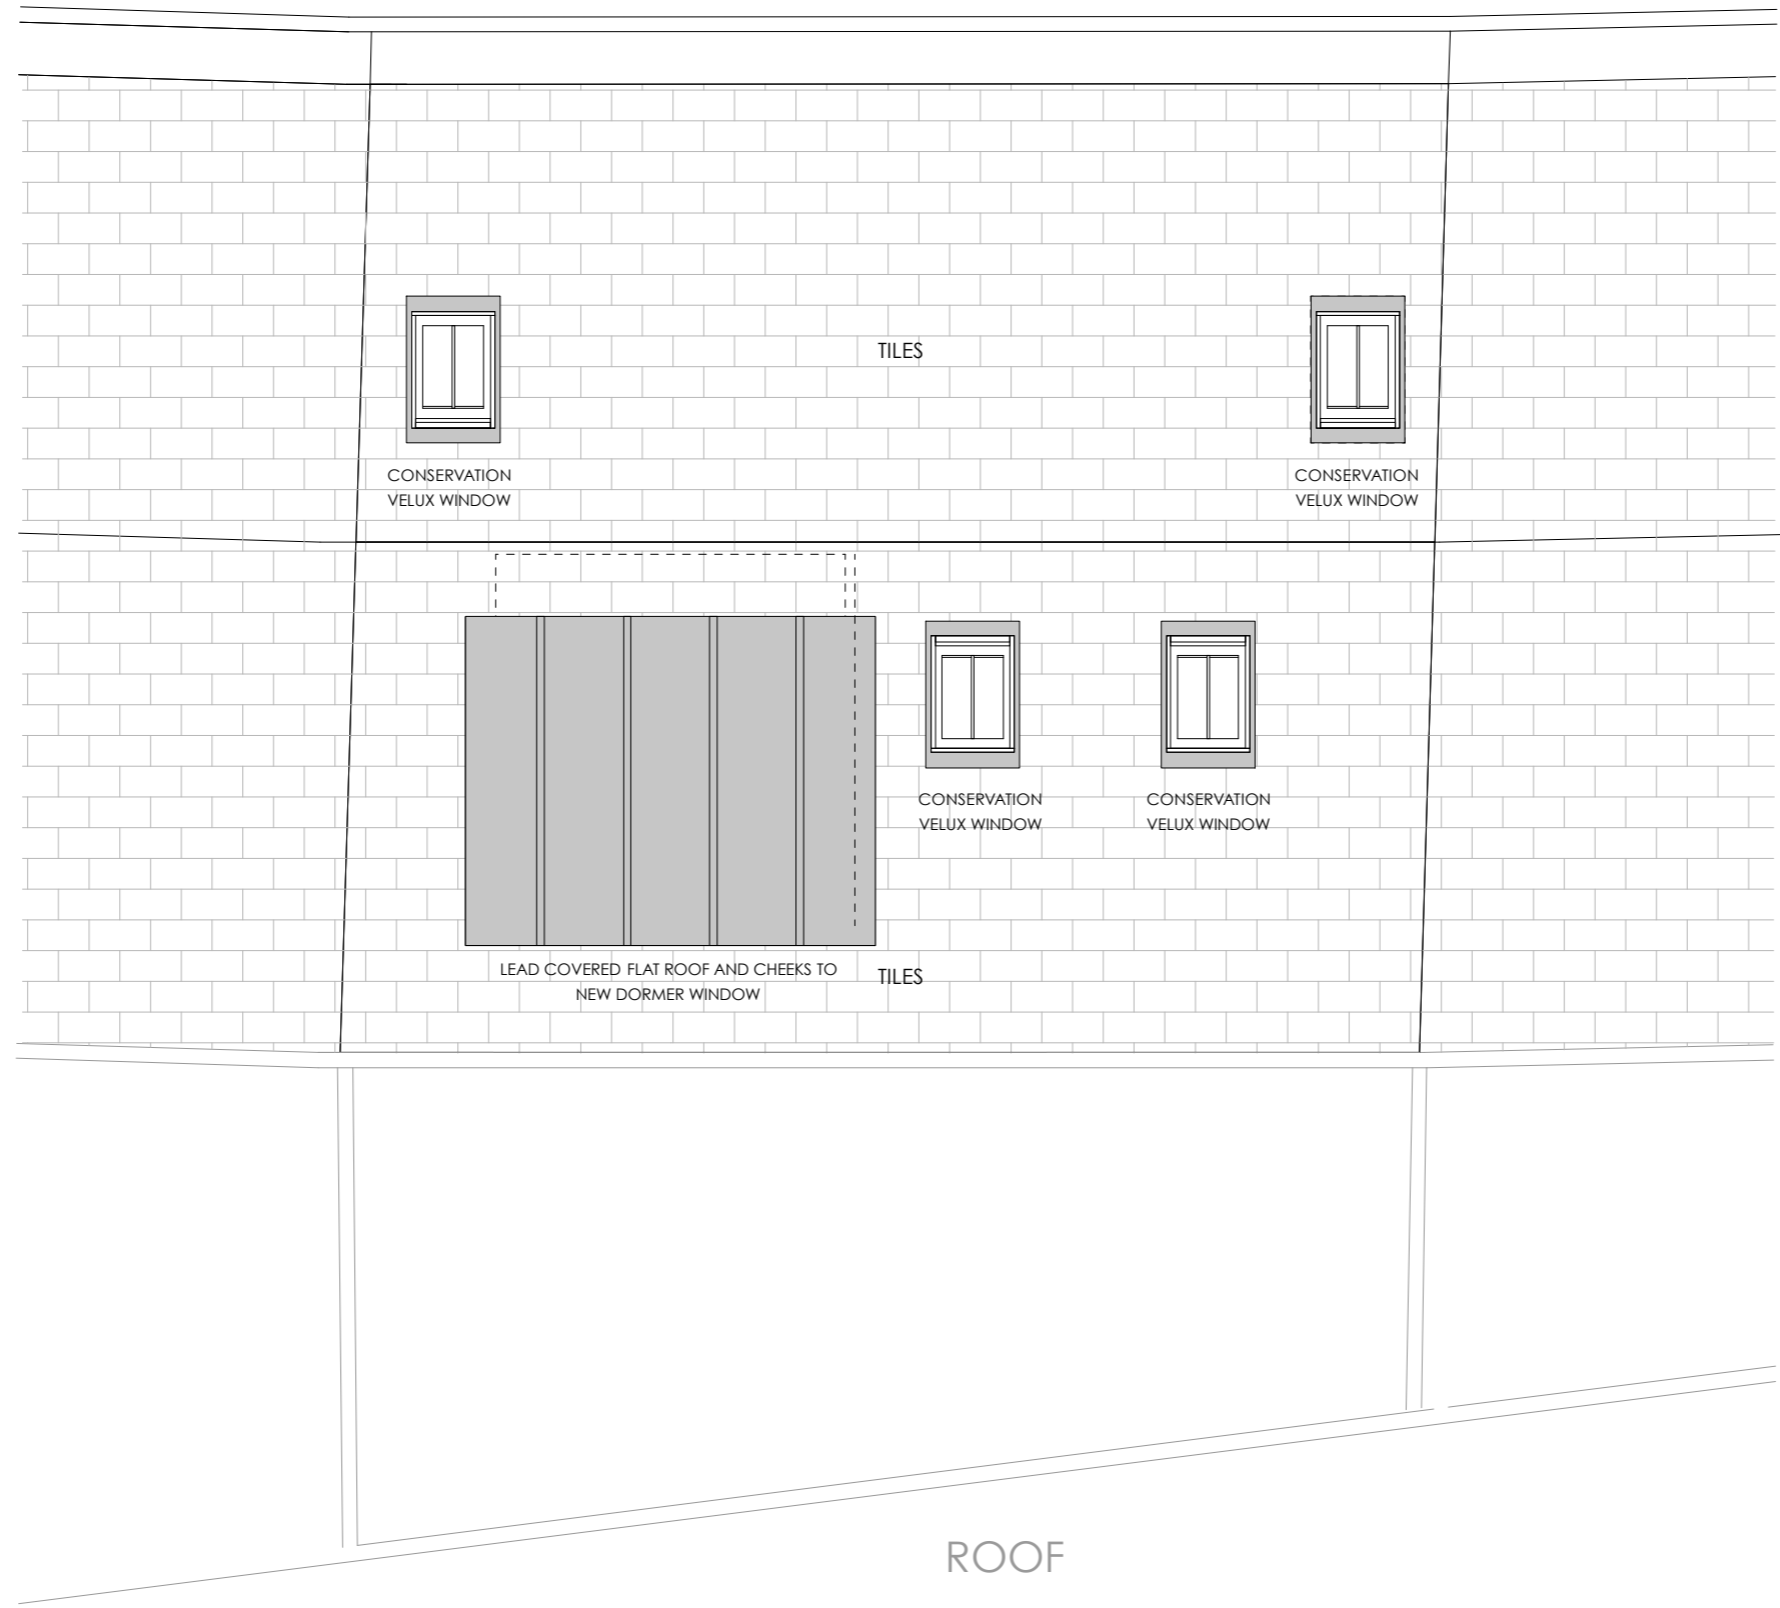

Revisions
 A- 28.5.15 REAR DORMER REDUCED IN HEIGHT

MANOR PROPERTY DEVELOPMENT
 35 PERCY STREET, LONDON W1T 2DQ
 T + 44 (0)20 7267 6003
 WWW.MANORCO.COM

Project
 29 ST PAULS MEWS, LONDON NW1 9TZ

Drawing Title
 PROPOSED ROOF PLAN

Status	Drawn	Checked
Scale	1.50 @ A3	Date 27.9.14
Drwg. No.	29SPM/10/03	Revision A

Copyright Manor Ltd. Do not scale from this drawing. Issued for purposes indicated only. All dimensions to be checked on site.



Revisions



MANOR PROPERTY DEVELOPMENT
 35 PERCY STREET, LONDON W1T 2DQ
 T + 44 (0)20 7267 6003
 WWW.MANORCO.COM

Project	29 ST PAULS MEWS, LONDON NW1 9TZ	Status	Drawn	Checked
Drawing Title	PROPOSED FRONT ELEVATION	Scale	1.50 @ A3	Date
		Drwg. No.	29SPM/10/04	Revision
Copyright Manor Ltd. Do not scale from this drawing. Issued for purposes indicated only. All dimensions to be checked on site.				



Revisions
A- 28.5.15 REAR DORMER REDUCED IN HEIGHT




MANOR PROPERTY DEVELOPMENT
35 PERCY STREET, LONDON W1T 2DQ
T + 44 (0)20 7267 6003
WWW.MANORCO.COM

Project
29 ST PAULS MEWS, LONDON NW1 9TZ
Drawing Title
PROPOSED REAR ELEVATION

Status	Drawn	Checked
Scale	1.50 @ A3	Date 27.9.14
Drwg. No.	29SPM/10/05	Revision A

Copyright Manor Ltd. Do not scale from this drawing. Issued for purposes indicated only. All dimensions to be checked on site.

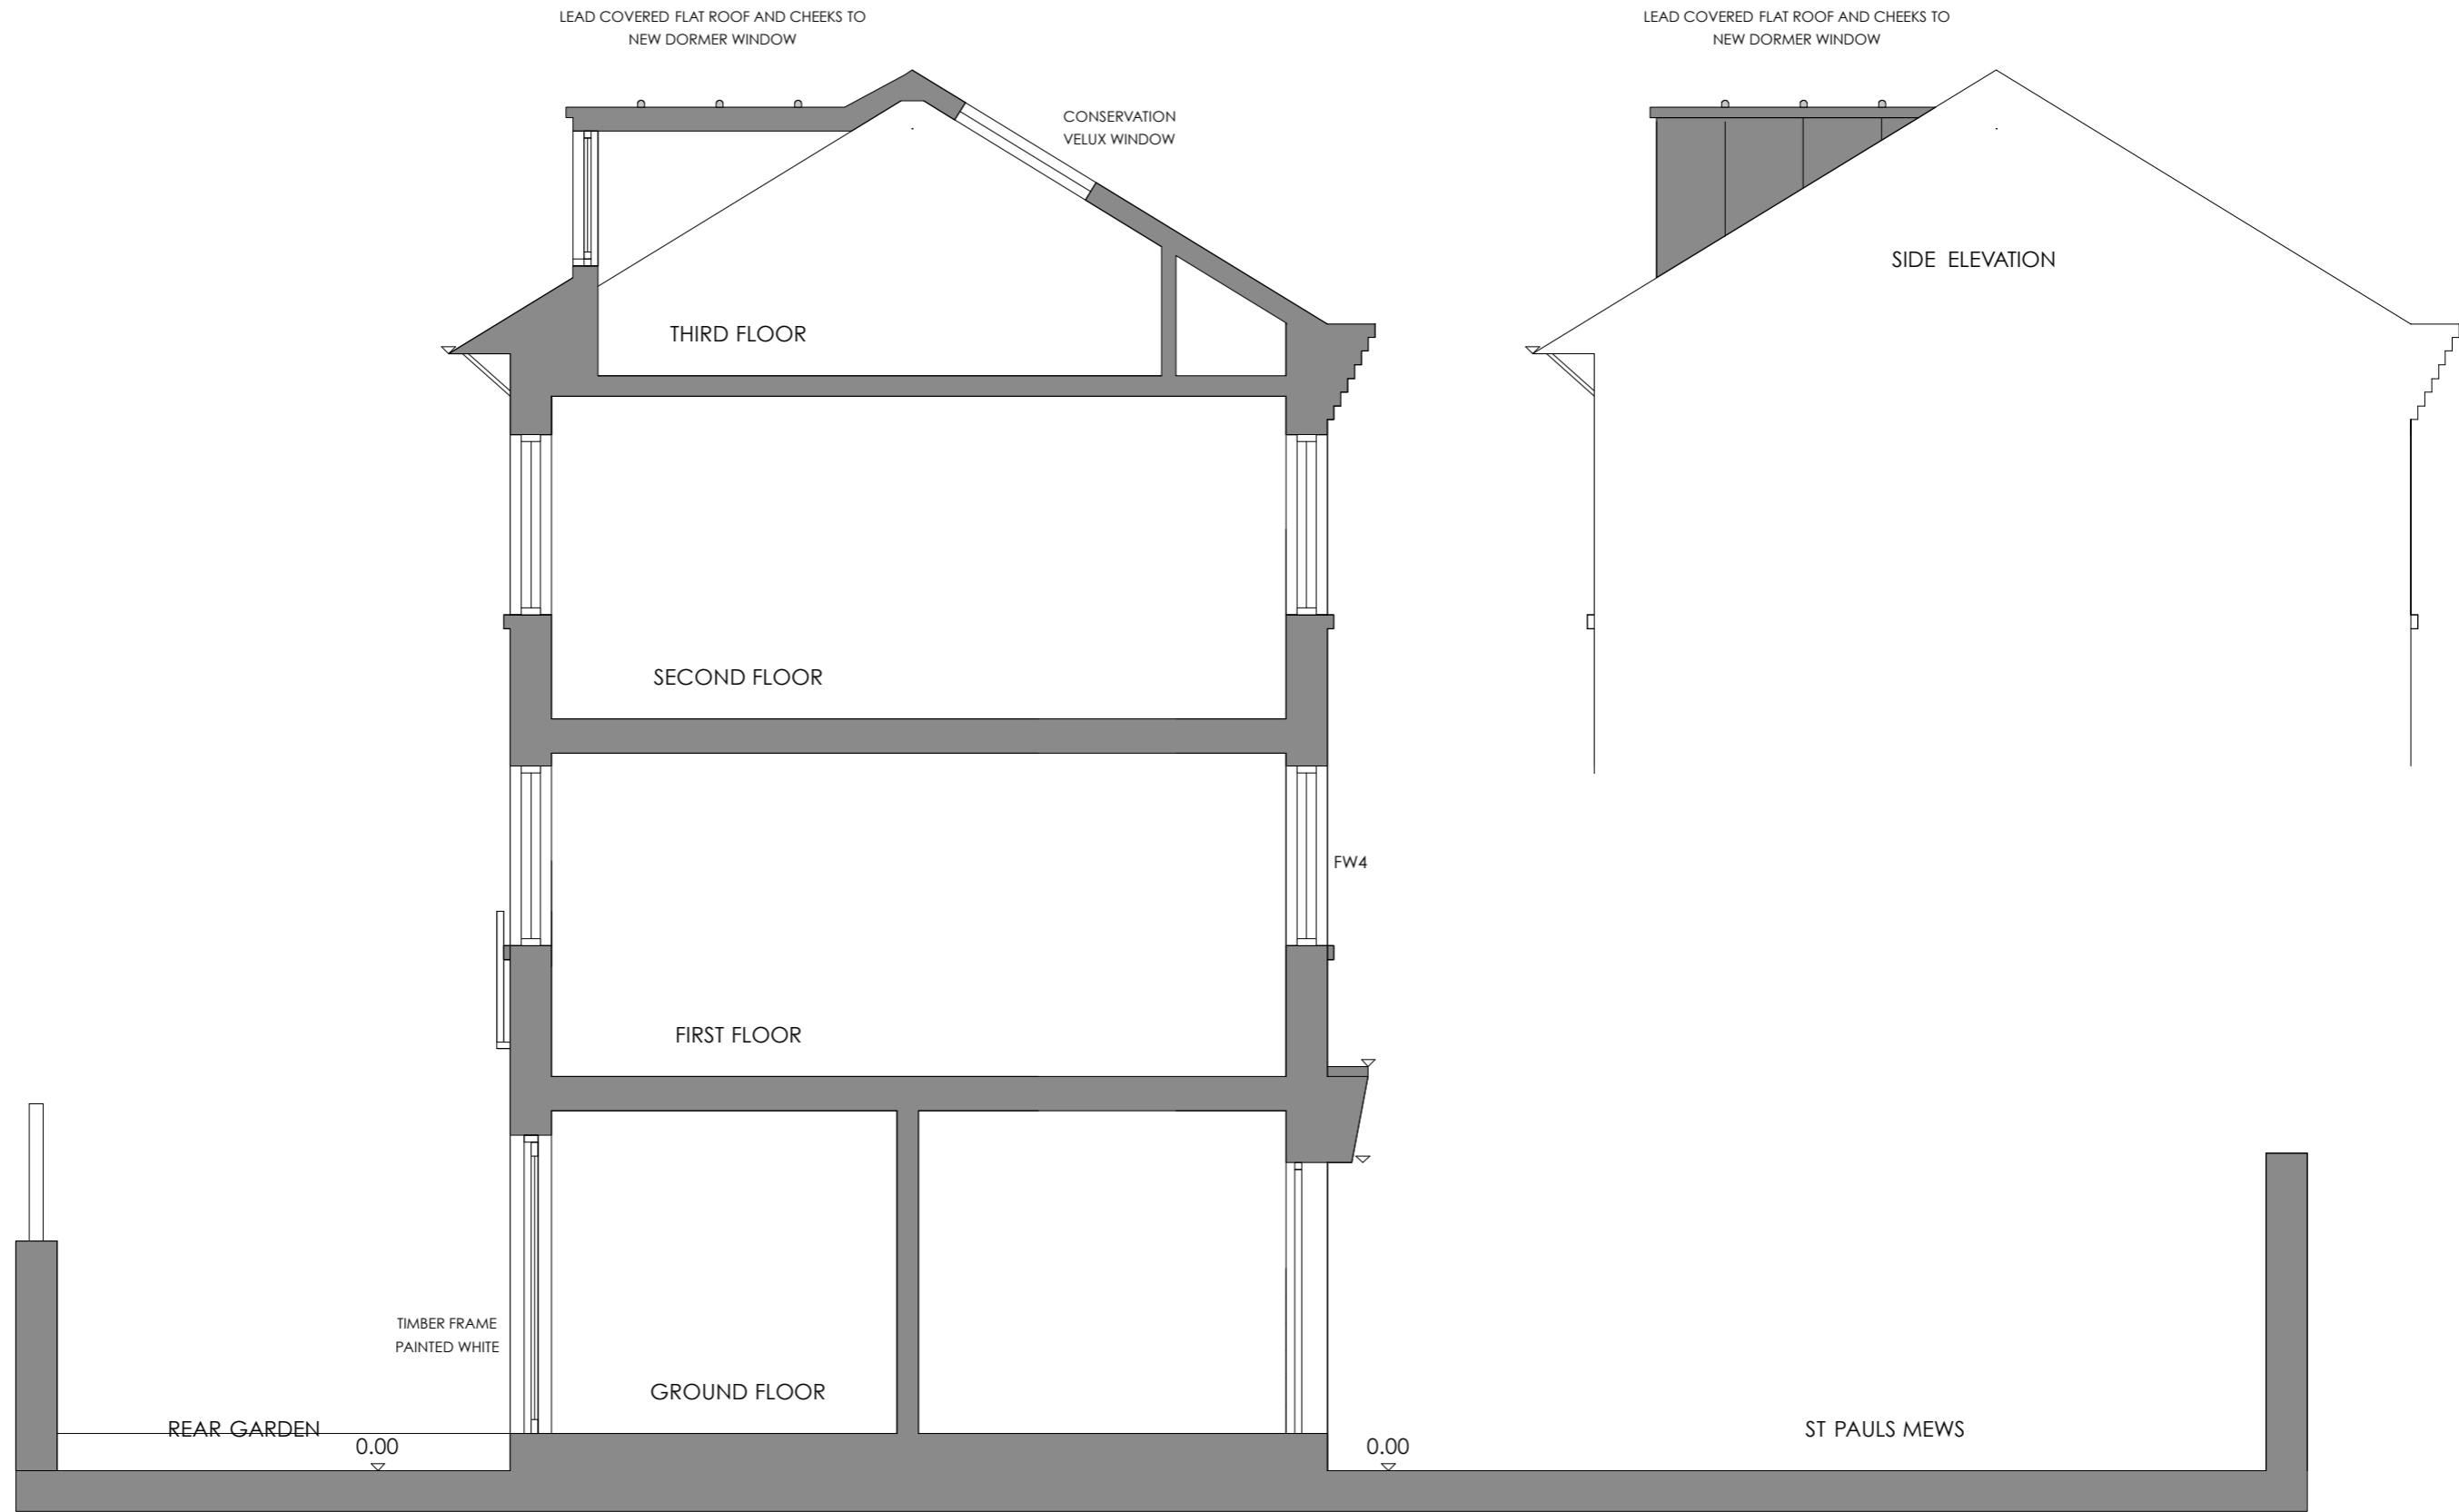

Revisions
 A- 28.5.15 REAR DORMER REDUCED IN HEIGHT




MANOR PROPERTY DEVELOPMENT
 35 PERCY STREET, LONDON W1T 2DQ
 T + 44 (0)20 7267 6003
 WWW.MANORCO.COM

Project 29 ST PAULS MEWS, LONDON NW1 9TZ	Status Drawn	Checked
Drawing Title PROPOSED SECTION AA	Scale 1.50 @ A3	Date 27.9.14
	Drwg. No. 29SPM/10/06	Revision A





Copyright Manor Ltd. Do not scale from this drawing. Issued for purposes indicated only. All dimensions to be checked on site.

LEAD COVERED FLAT ROOF AND CHEEKS TO
NEW DORMER WINDOW

10.19




 


CONSERVATION
VELUX WINDOW

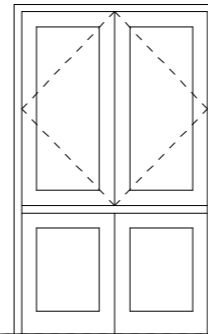 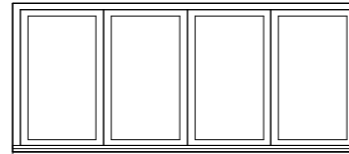 

5.47

5.22

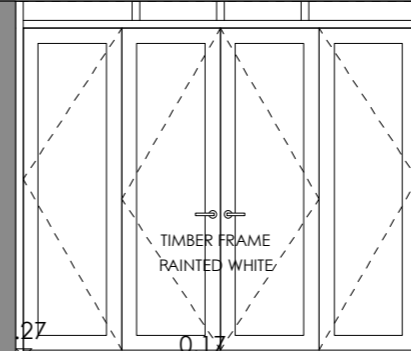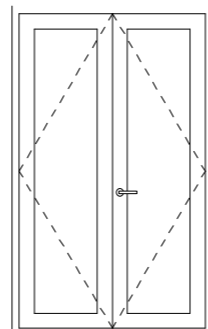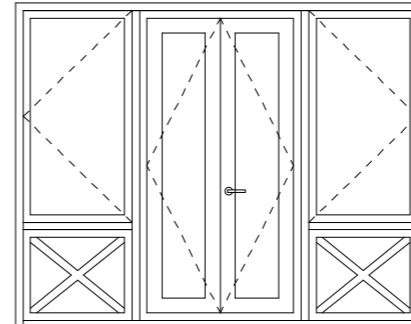 

TIMBER FRAME
PAINTED WHITE

27

0.17

0.00

Revisions

A- 28.5.15 REAR DORMER REDUCED IN HEIGHT



MANOR PROPERTY DEVELOPMENT
35 PERCY STREET, LONDON W1T 2DQ
T + 44 (0)20 7267 6003
WWW.MANORCO.COM

Project

29 ST PAULS MEWS, LONDON NW1 9TZ

Drawing Title

PROPOSED SECTION BB

Status

Drawn

Checked

Scale

1.50 @ A3

Date

27.9.14

Drwg. No.

29SPM/10/07

Revision

A