






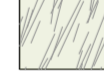
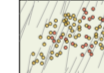
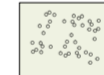
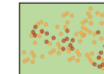

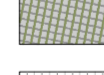











- KEY**
-  Existing tree retained
 -  Existing tree removed
 -  New tree
 -  Wildlife flowering/fruited hedgerow
 -  Evergreen hedges
 -  Tree trunks
 -  Grass
 -  Long grass
 -  Flowering meadow
 -  Underplanting
 -  Herbaceous borders
 -  Seating
 -  Stable-yard cobbles
 -  Granite setts 200x100mm
 -  Breedon gravel
 -  Concrete flags
 -  Concrete + granite setts
 -  Reused granite kerbs 300mm wide
 -  Highway boundaries
 -  Water tank

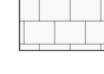DRAFT


East
Architecture landscape
urban design
Unit 8
49-59 Old Street
London EC1V 9HX
T 020 7490 3190
E mail@east.uk.com
www.east.uk.com

PROJECT
Regent's Park Estate

CLIENT
LB Camden

DRAWING STATUS	DATE	
Stage 3	30th March 2015	
SCALE	SIZE	REV
1:200	A2	-

DRAWING TITLE	DRAWING NR
Proposed site plan Site 04 / Newlands Plot	114 RPE S4 100

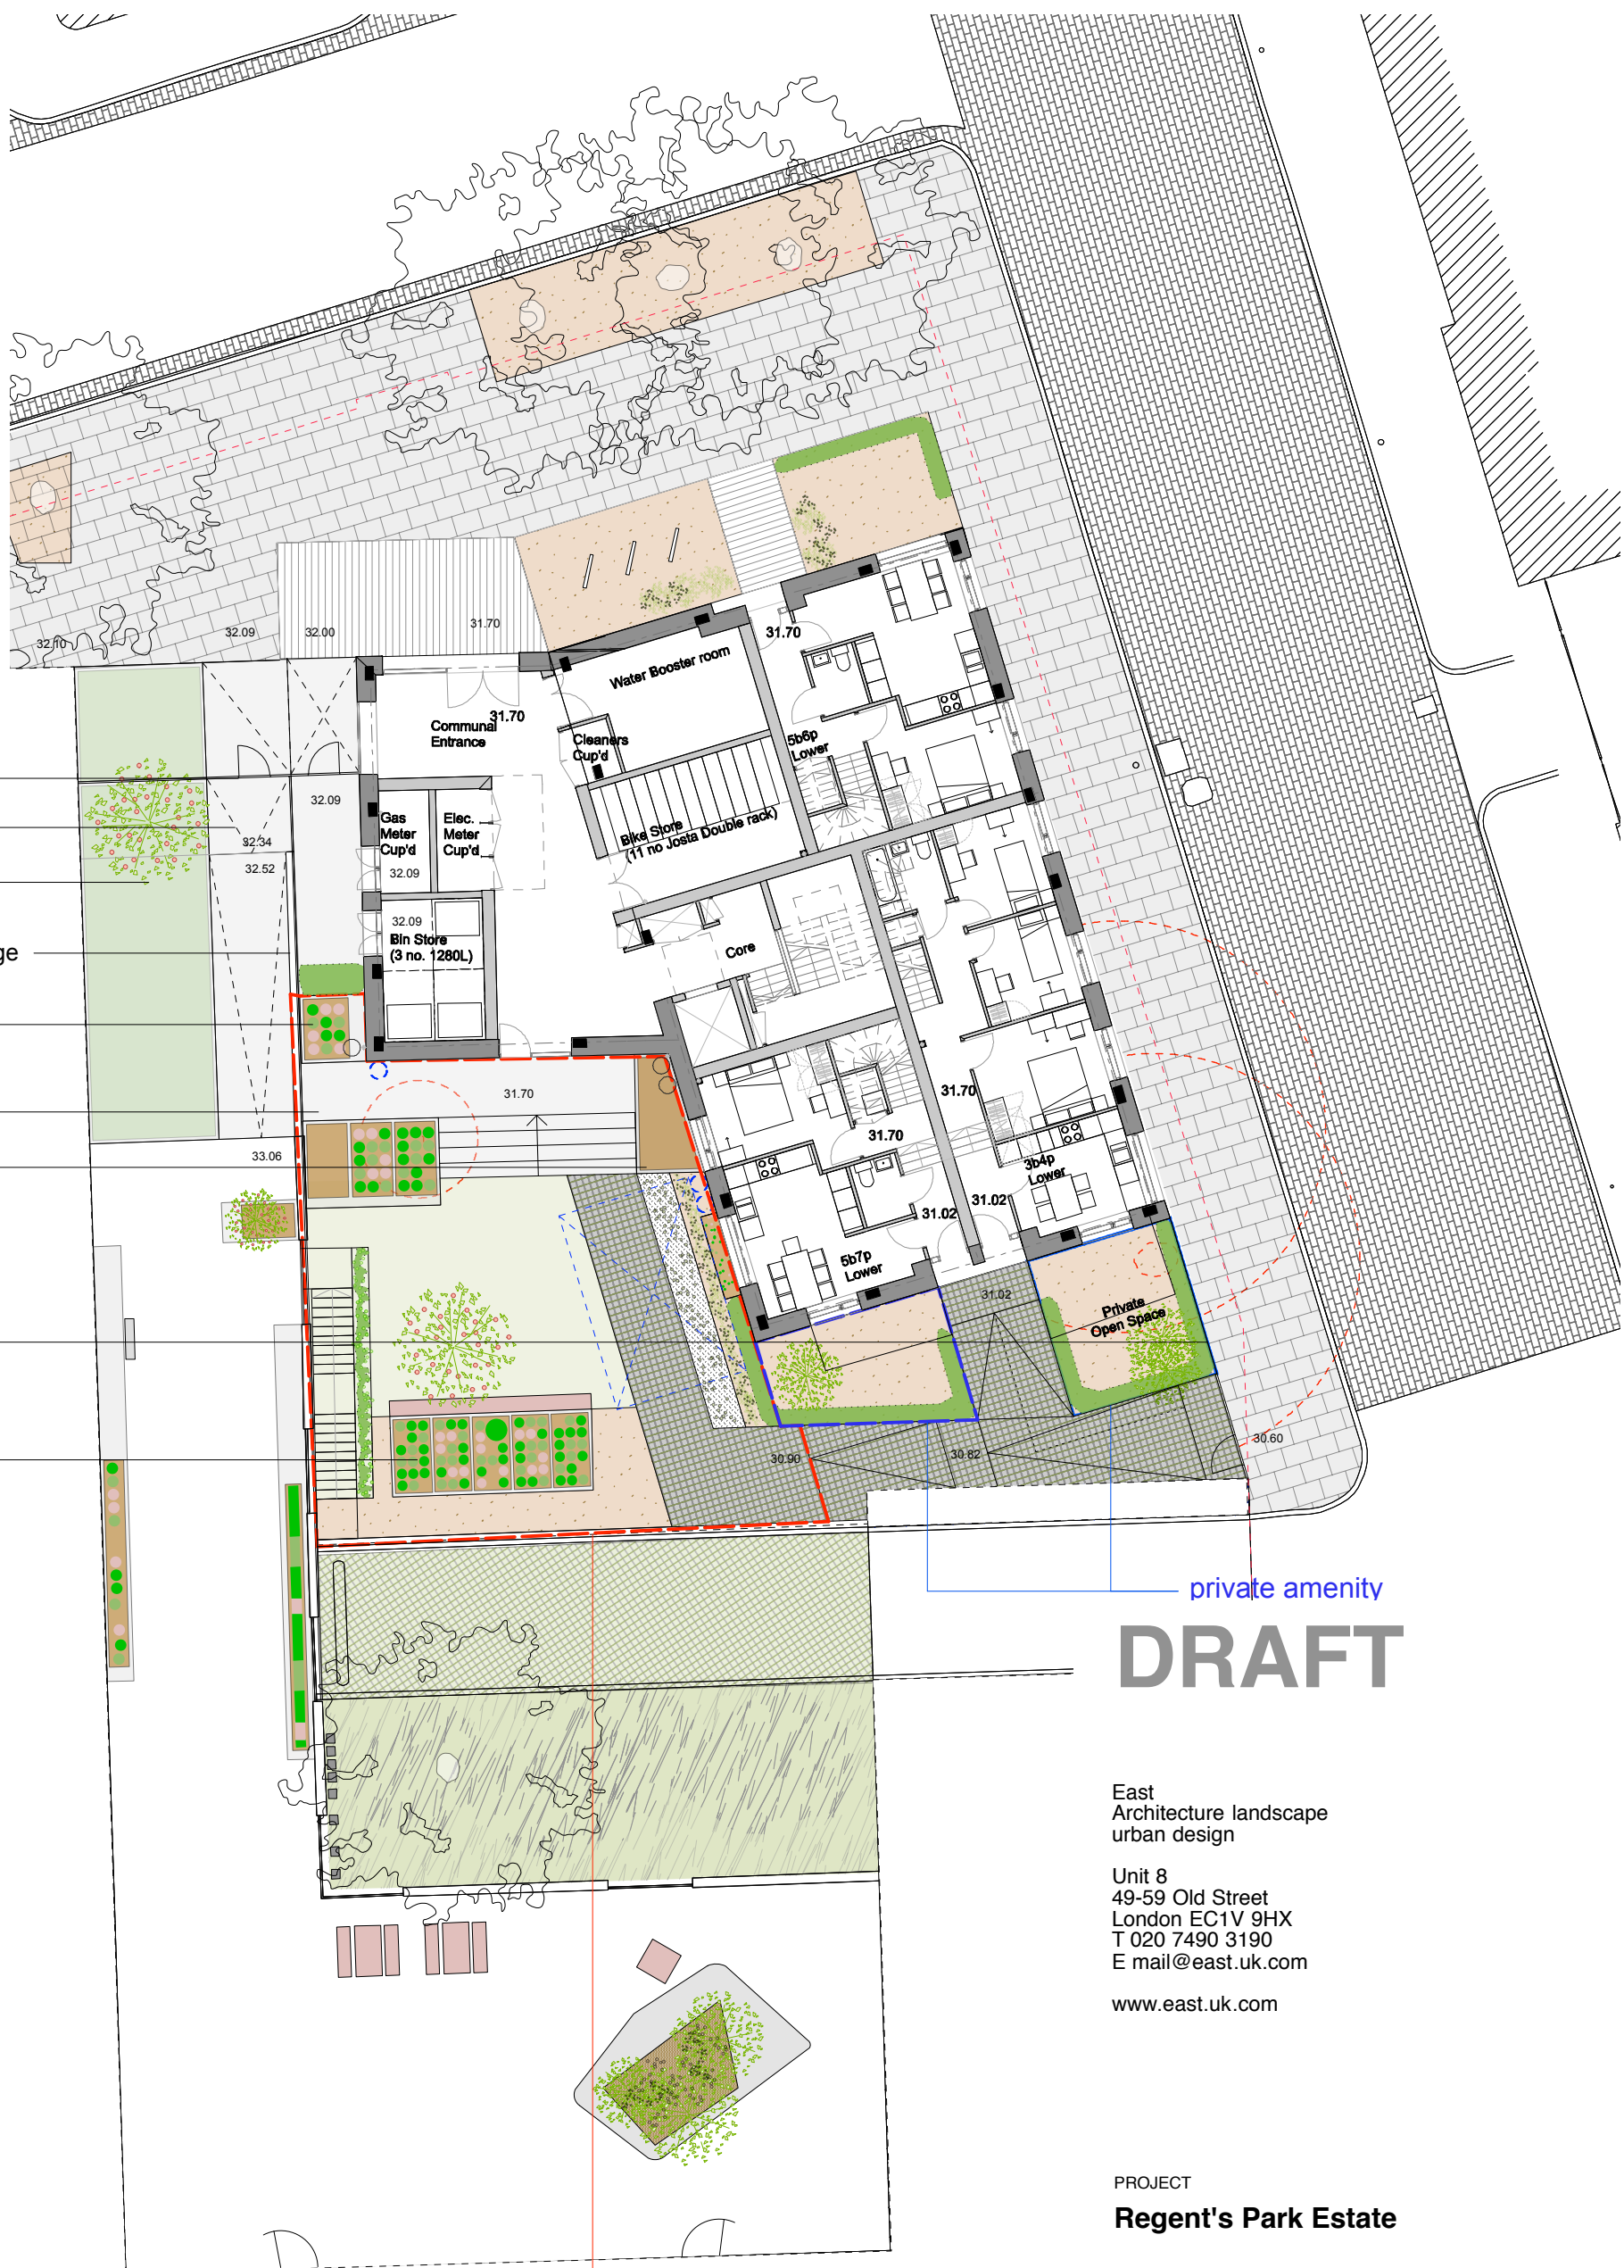

- low gates
- existing ramp to deck
- new raised planter on concrete ramp
- new brick wall to form edge to ramp & new parapet
- separation allowed by community planter
- Community planter
- Private planter
- retaining wall
- Community planter

private amenity

DRAFT

East
 Architecture landscape
 urban design
 Unit 8
 49-59 Old Street
 London EC1V 9HX
 T 020 7490 3190
 E mail@east.uk.com
 www.east.uk.com

PROJECT
Regent's Park Estate

CLIENT
 LB Camden

DRAWING STATUS DATE
 Stage 3 30th March 2015

SCALE SIZE REV
 1:200 A3 -

DRAWING TITLE DRAWING NR
 Proposed site plan 114 RPE S5 100
 Site 5 / Dick Collins Hall

communal garden