
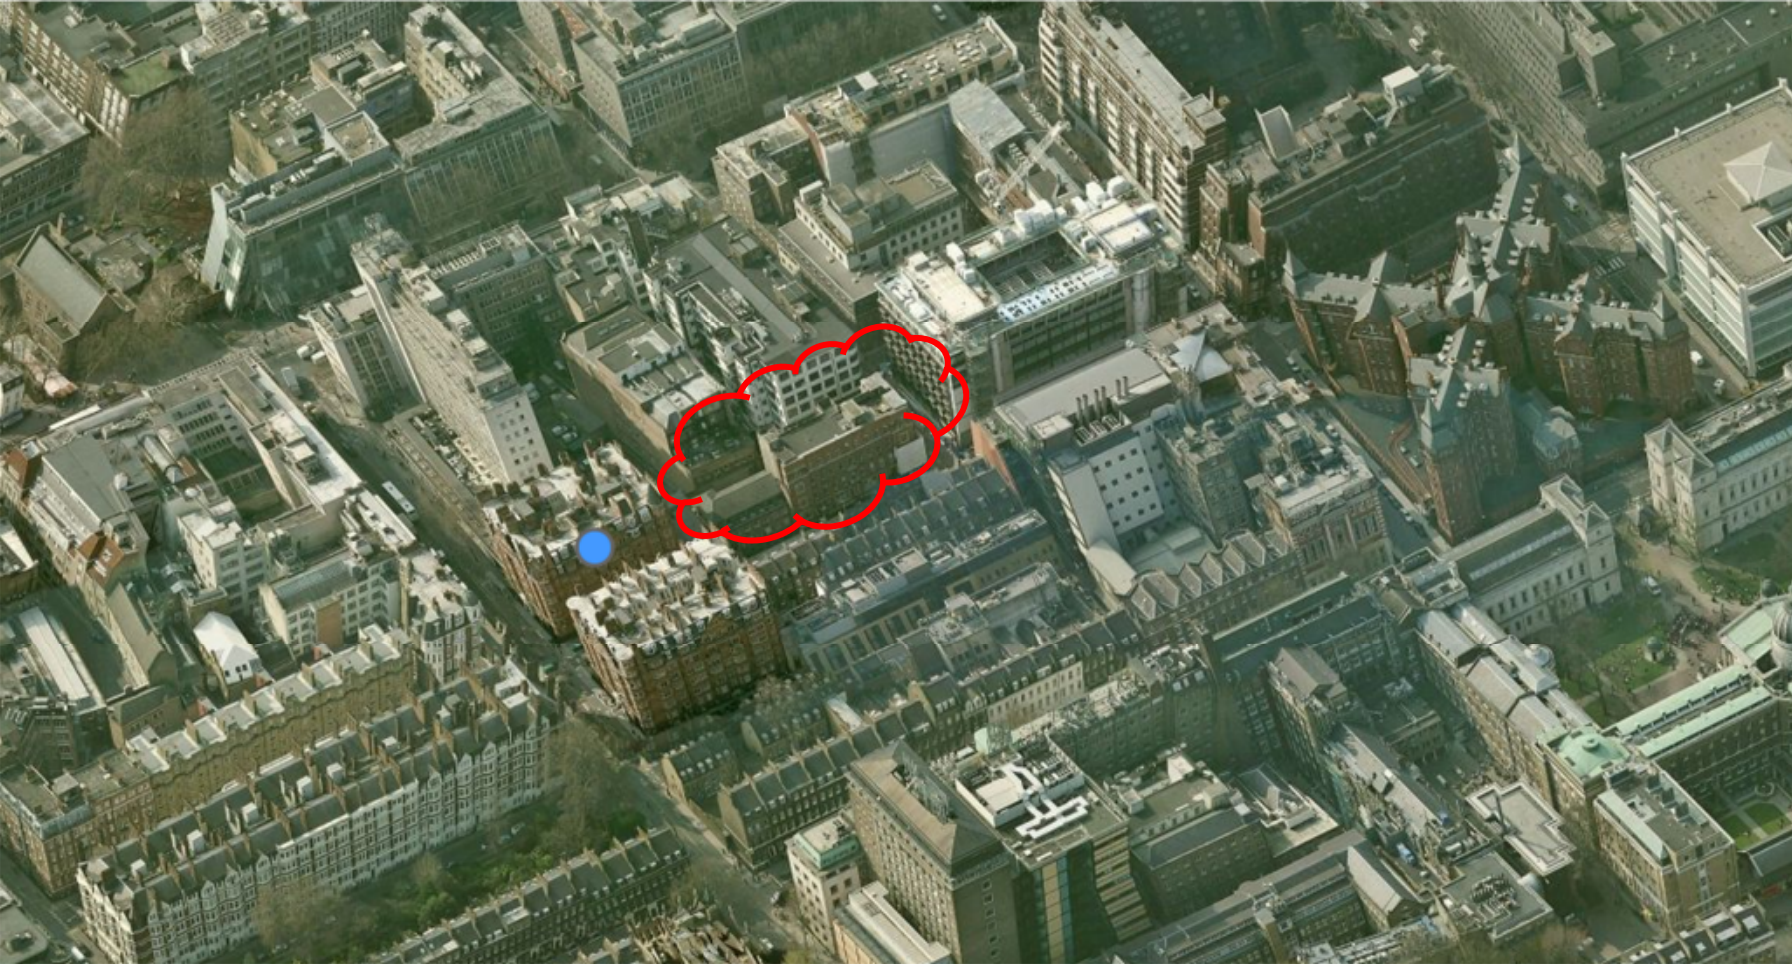
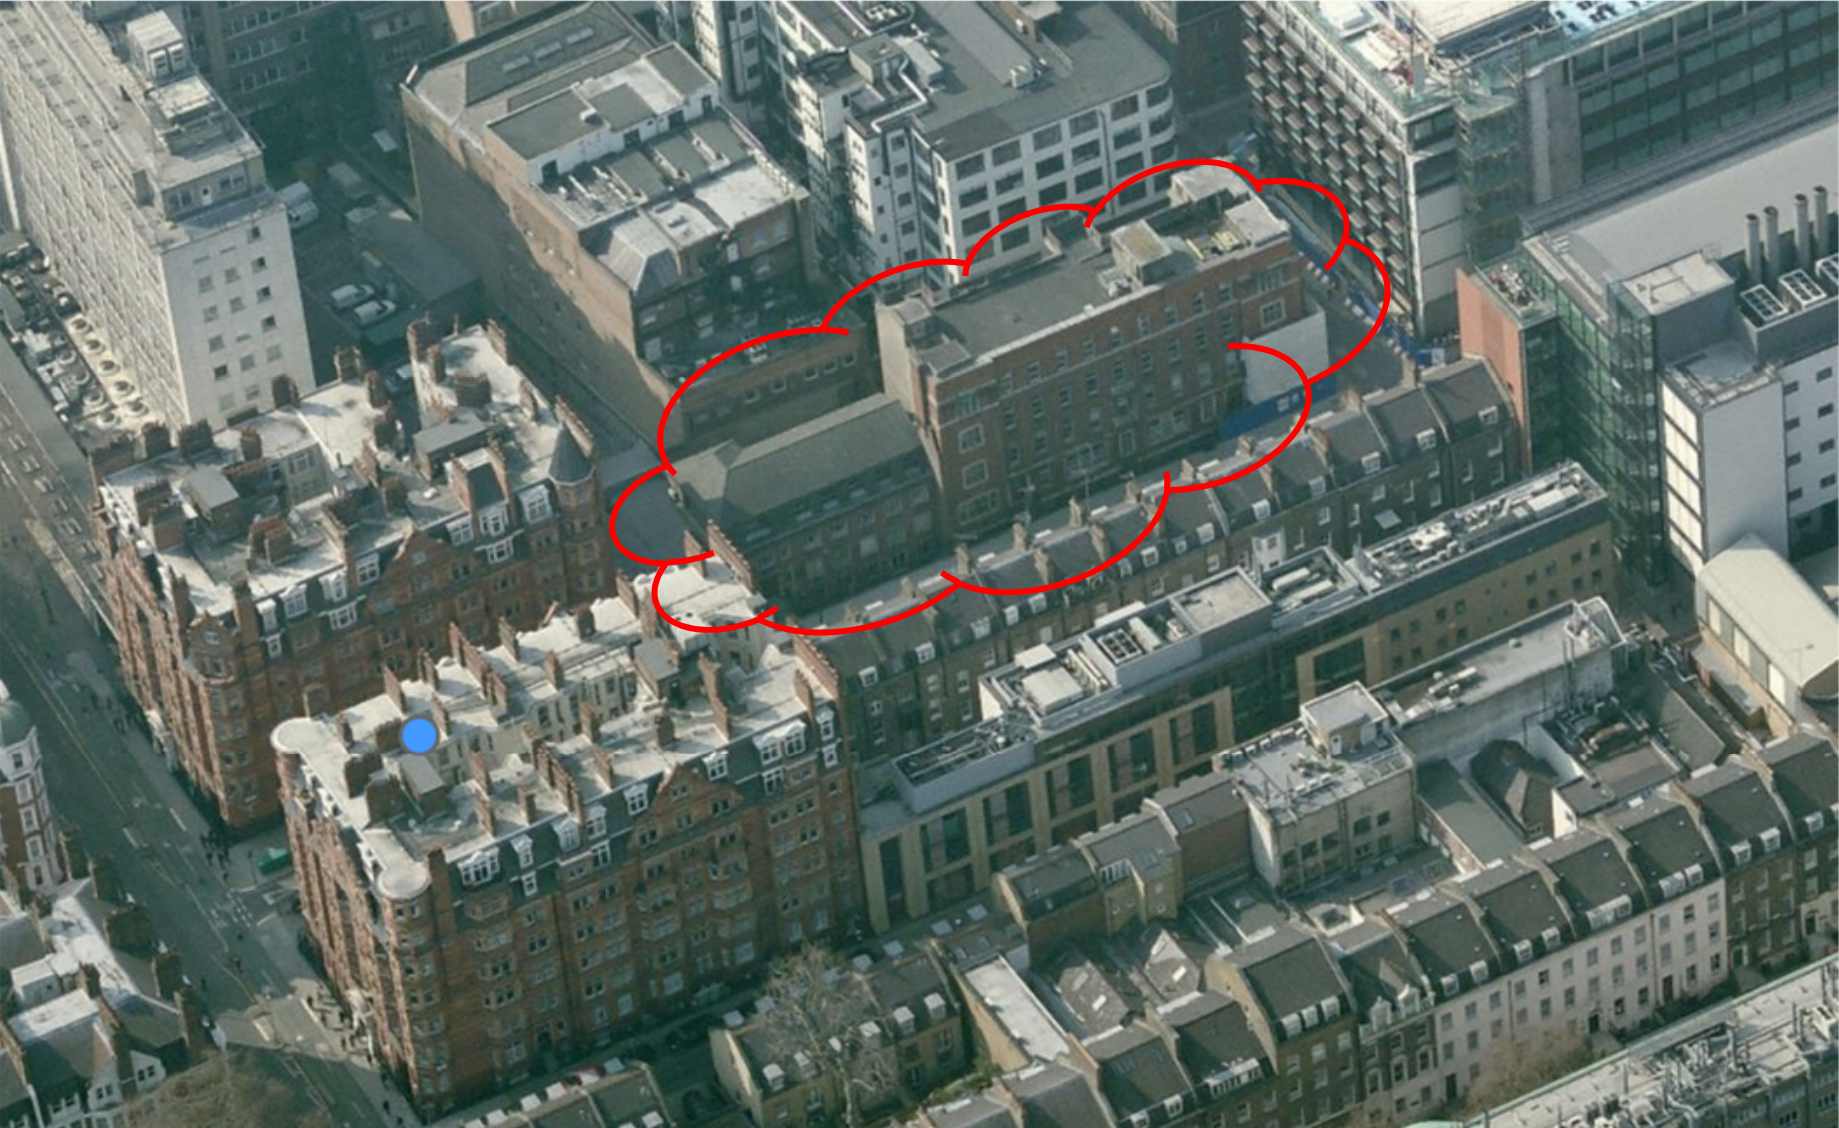


	<p>Application No: 2015/1281/P</p> <p>Former Royal Ear Hospital and Former Student Union Building, Capper Street / Huntley Street</p> <p>London, WC1 E 6AP</p>	<p>Scale: 1:1250</p> <p>Date: 22-May-15</p>	<p>N</p> 
<p>This map is reproduced from Ordnance Survey material with the permission of Ordnance Survey on behalf of the Controller of Her Majesty's Stationery Office, © Crown Copyright. Unauthorised reproduction infringes Crown copyright and may lead to prosecution or civil proceedings.</p>			

Aerial view looking west (in context)




Aerial view looking west



Existing Huntley St elevation




Existing Capper St elevation

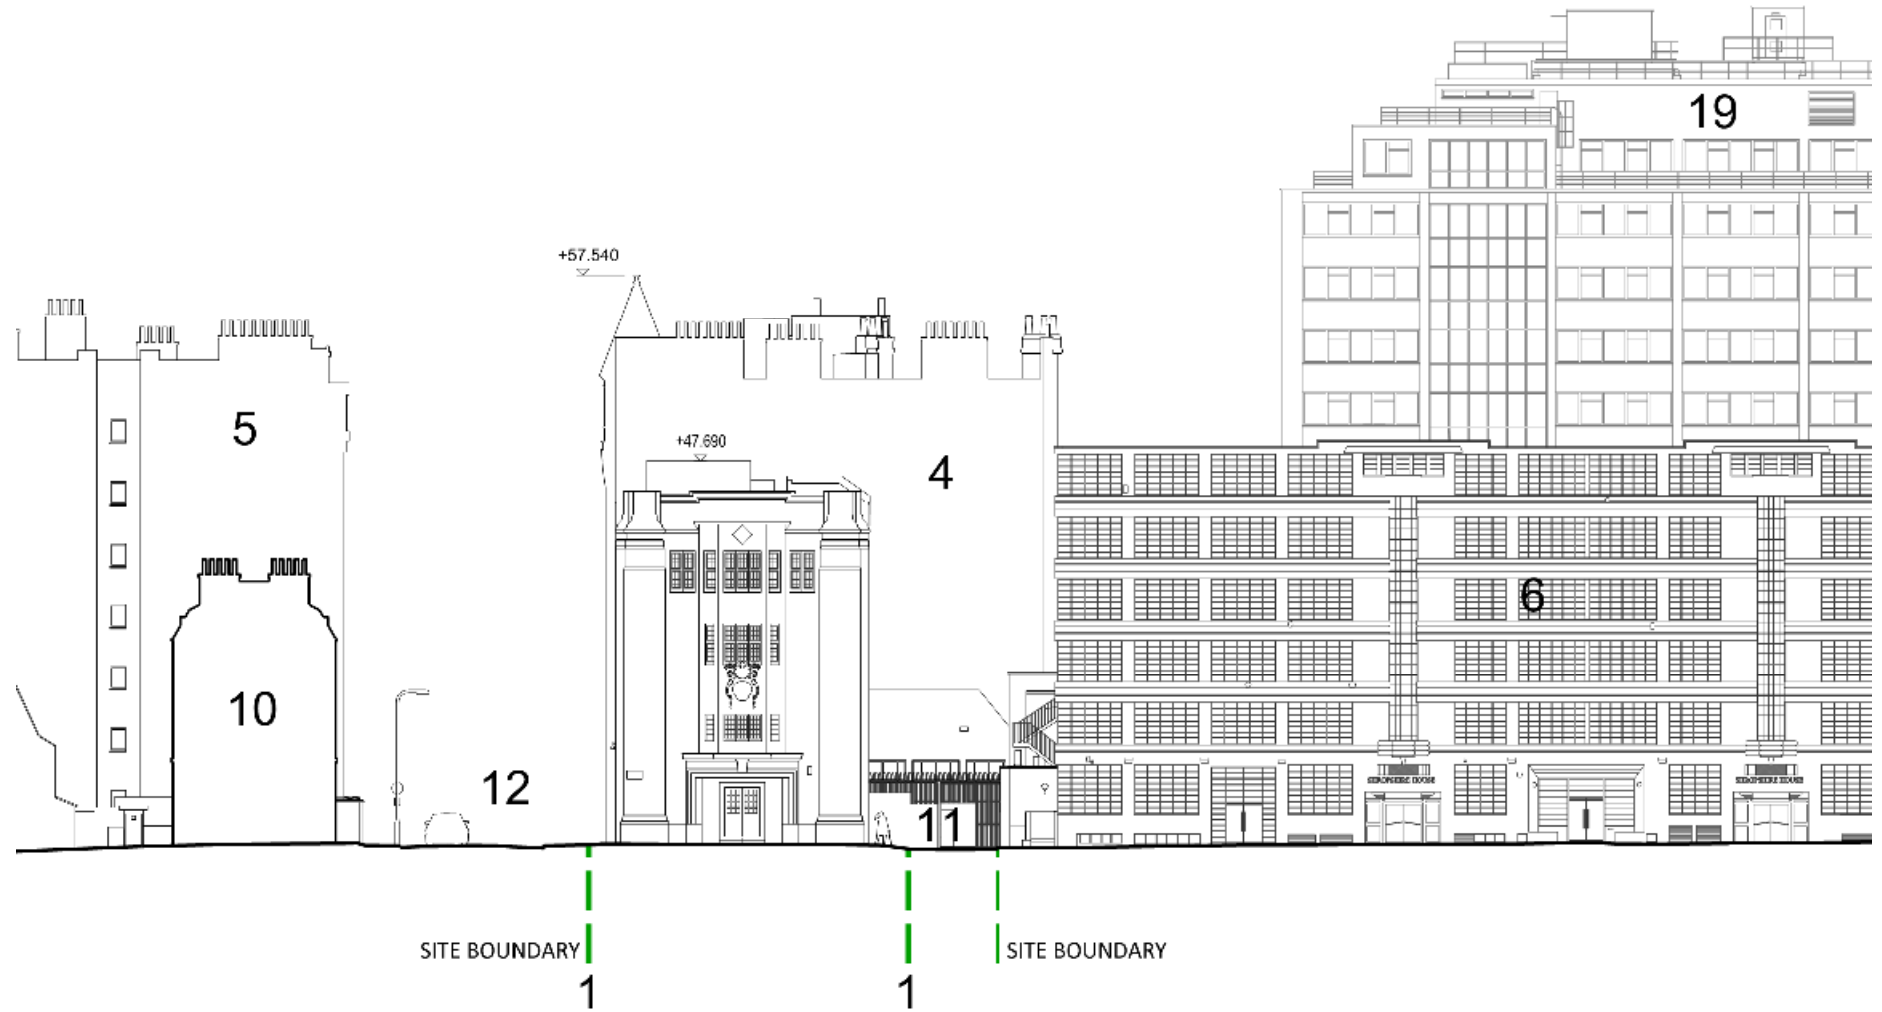


Existing rear elevation



Existing section through Student Union building

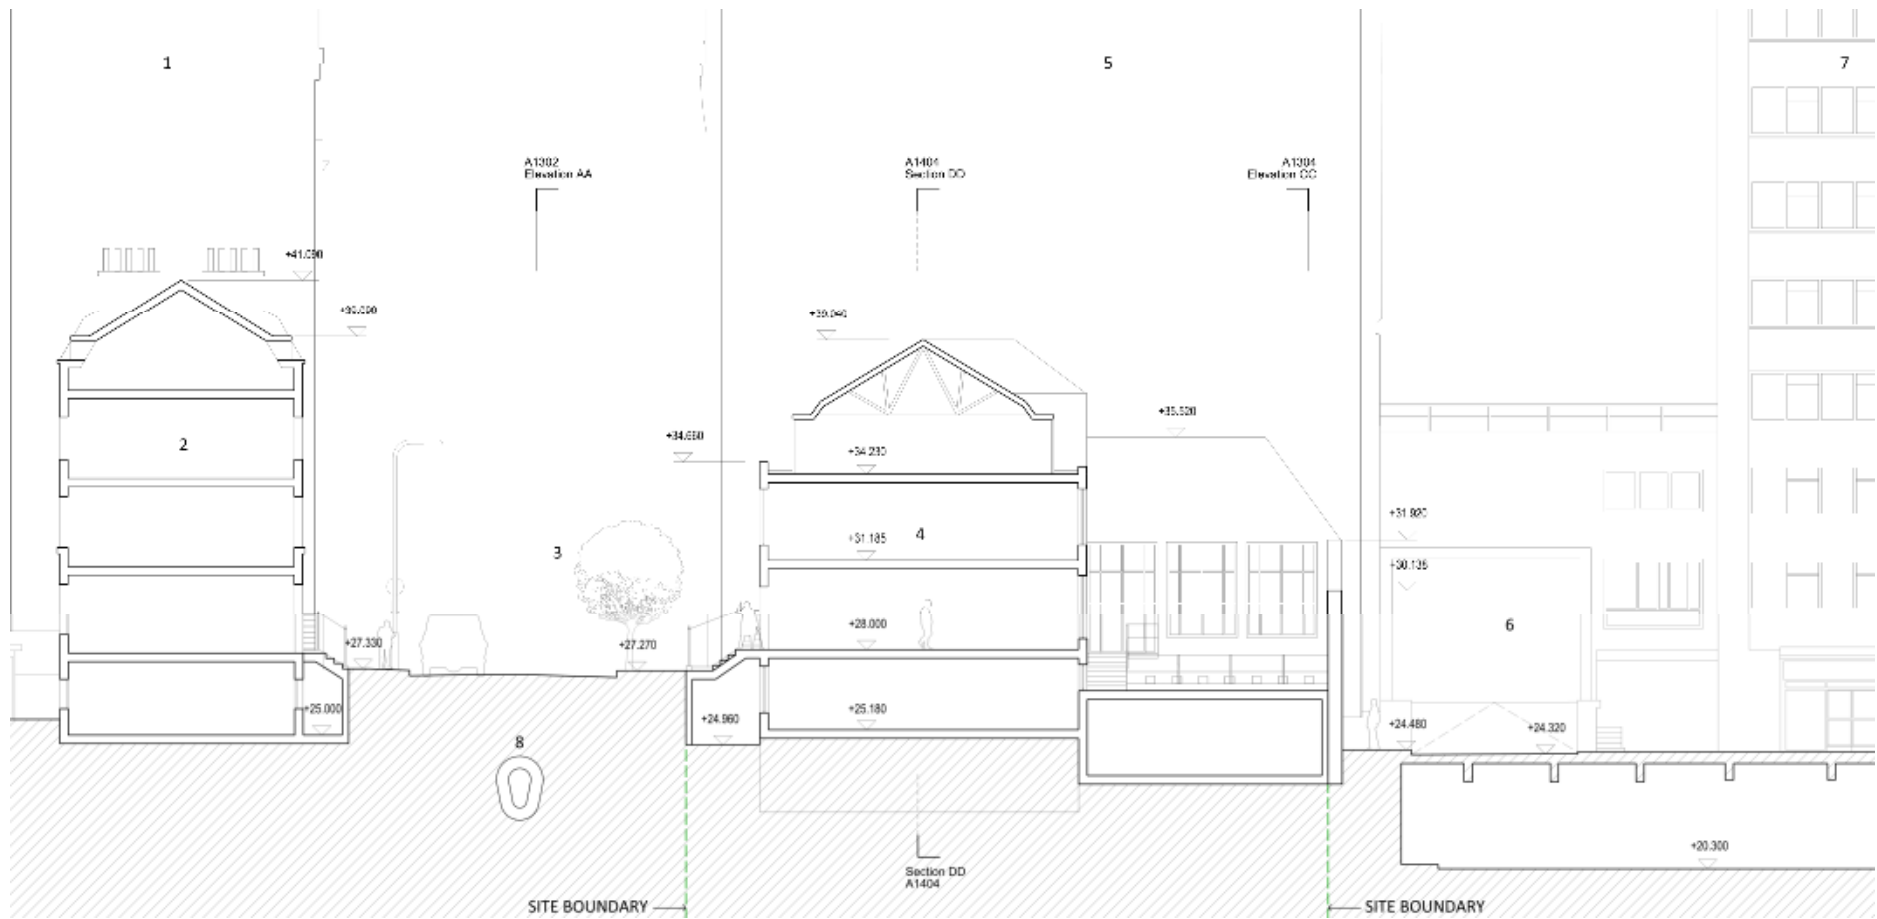


Existing section through former Ear Hospital building

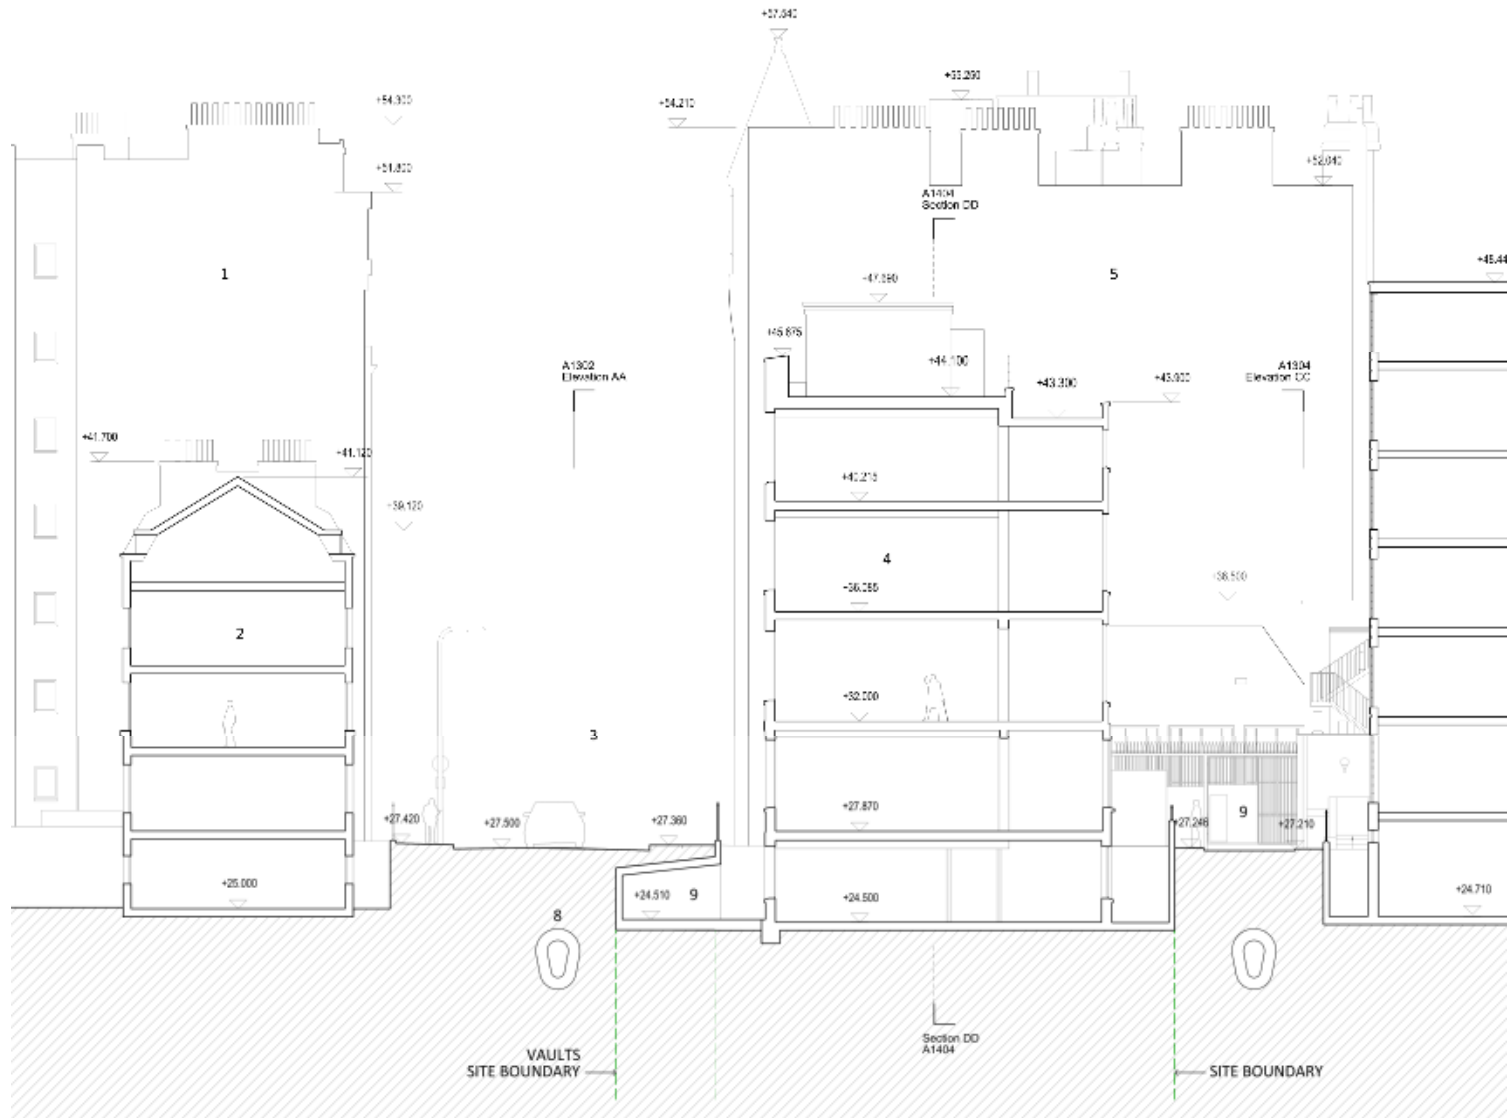


Site location




Existing lower ground floor

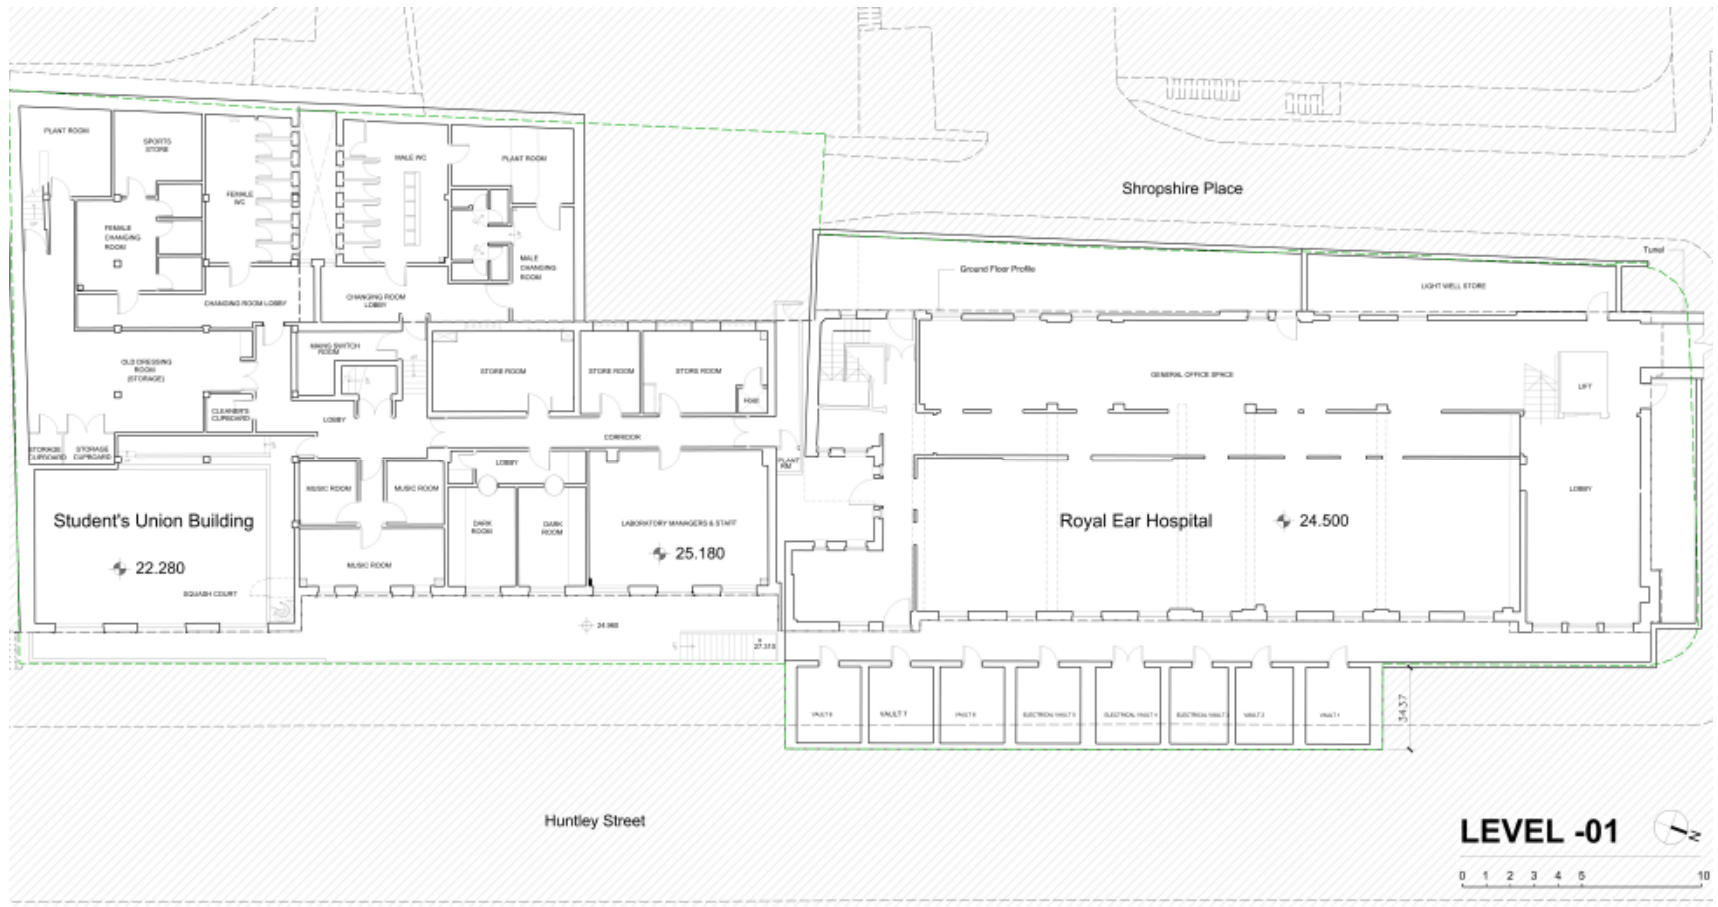


Existing ground floor

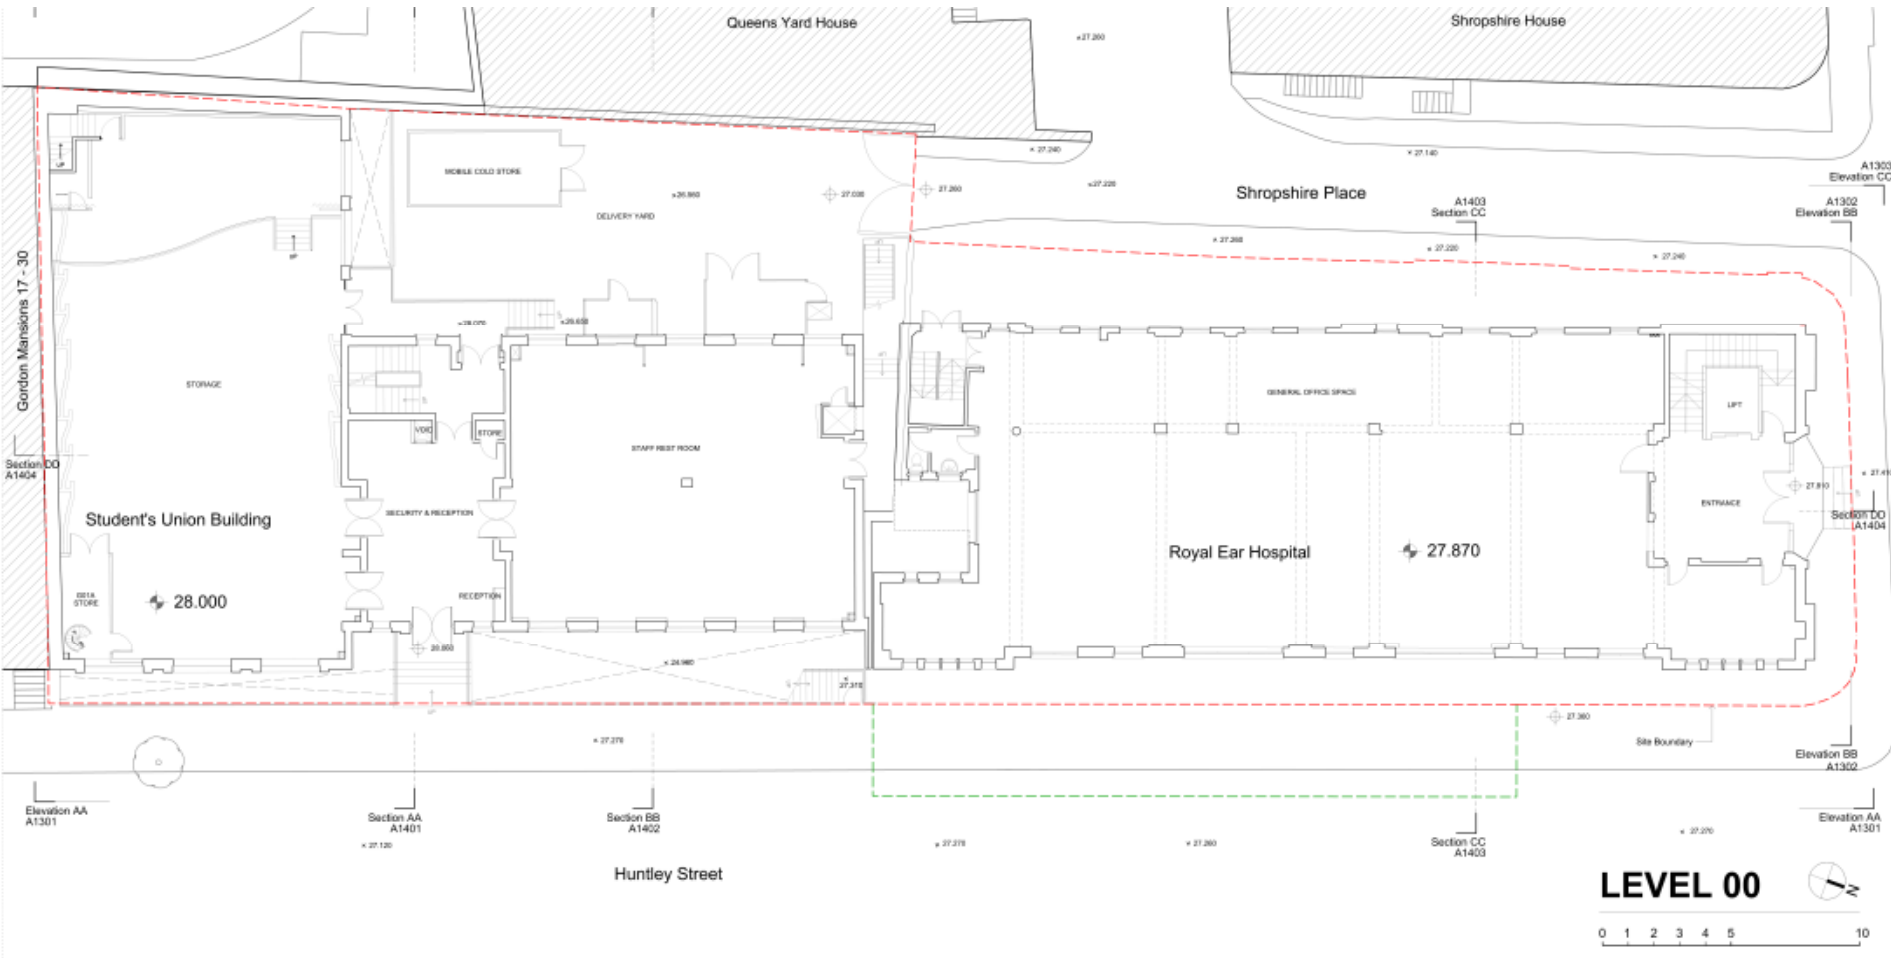


Proposed basement -3

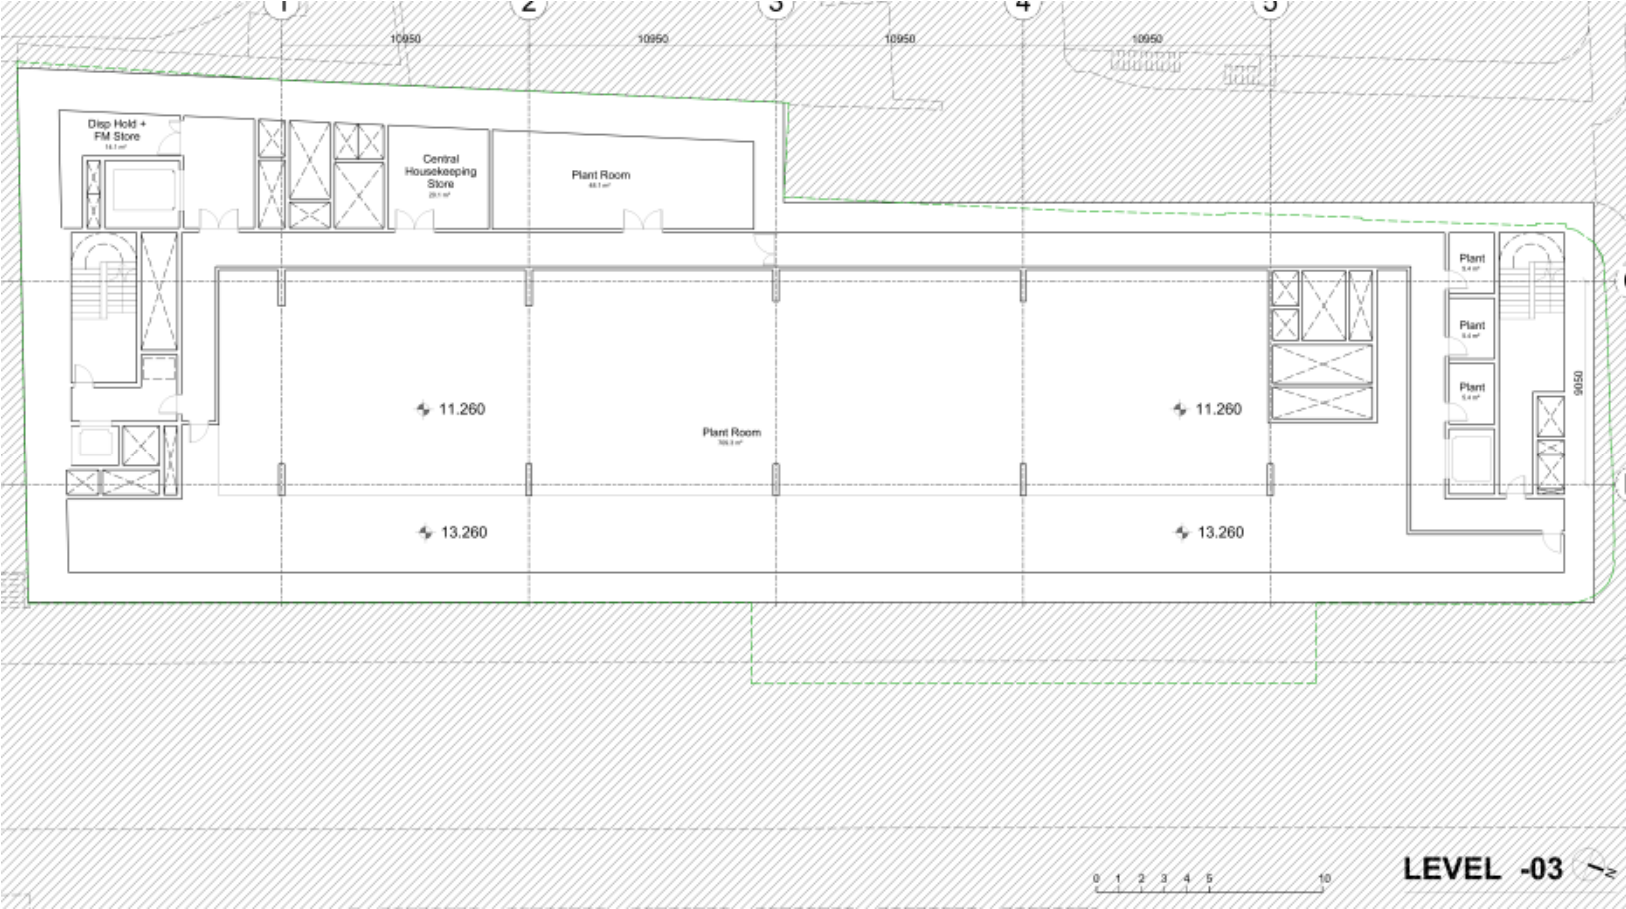

Proposed basement -2

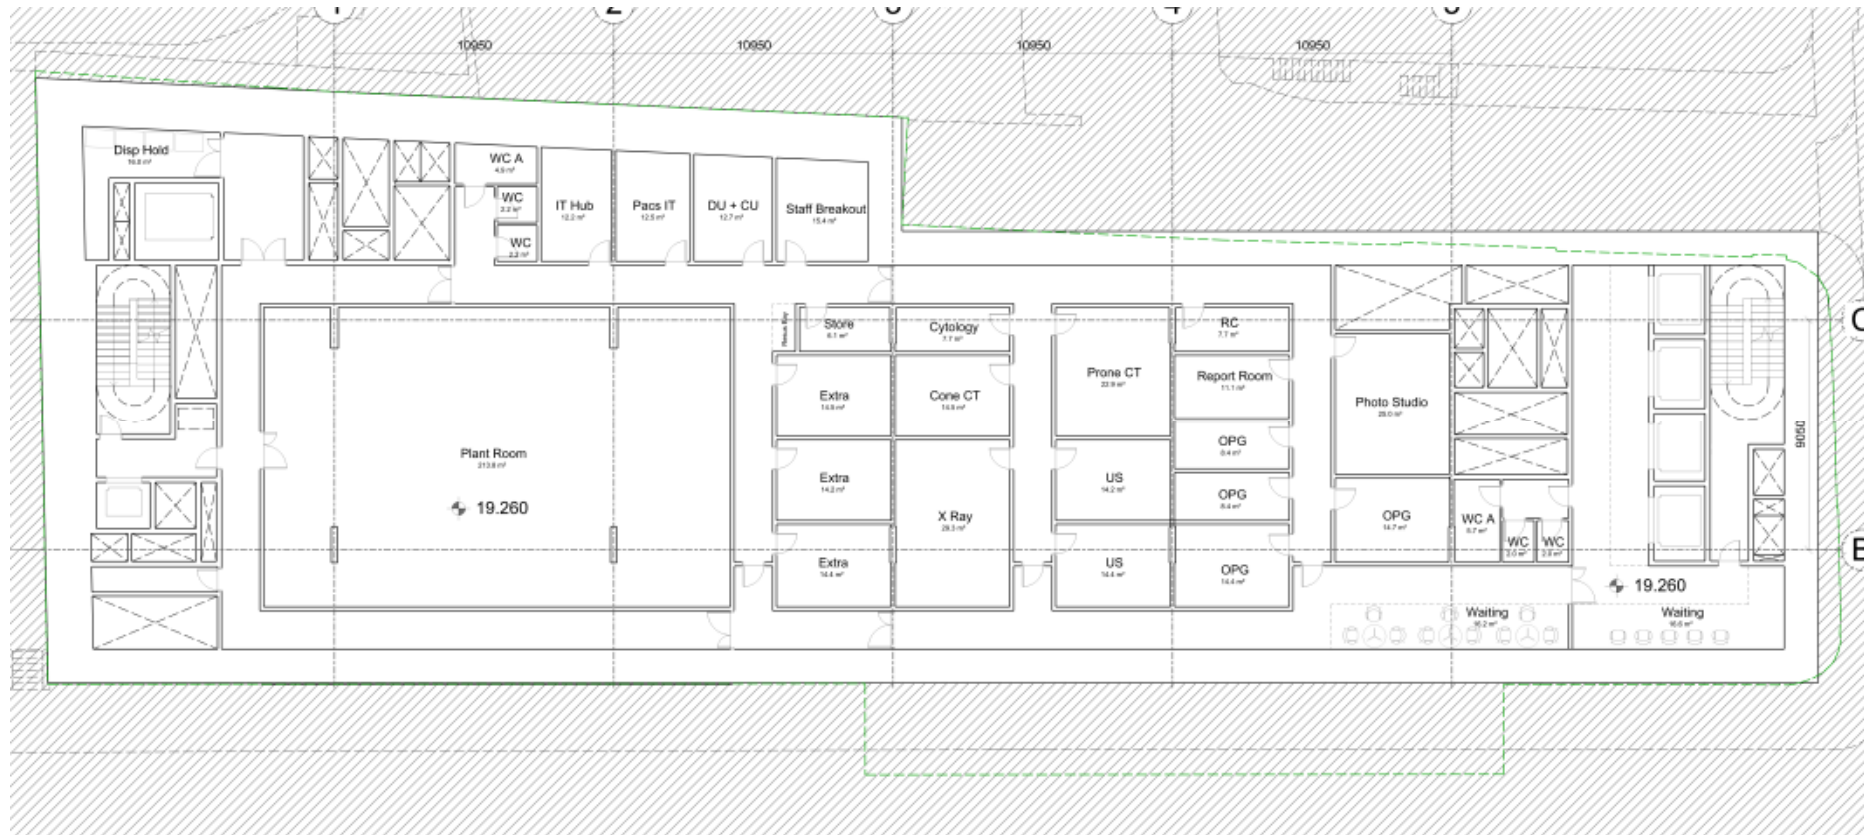

Proposed basement -1

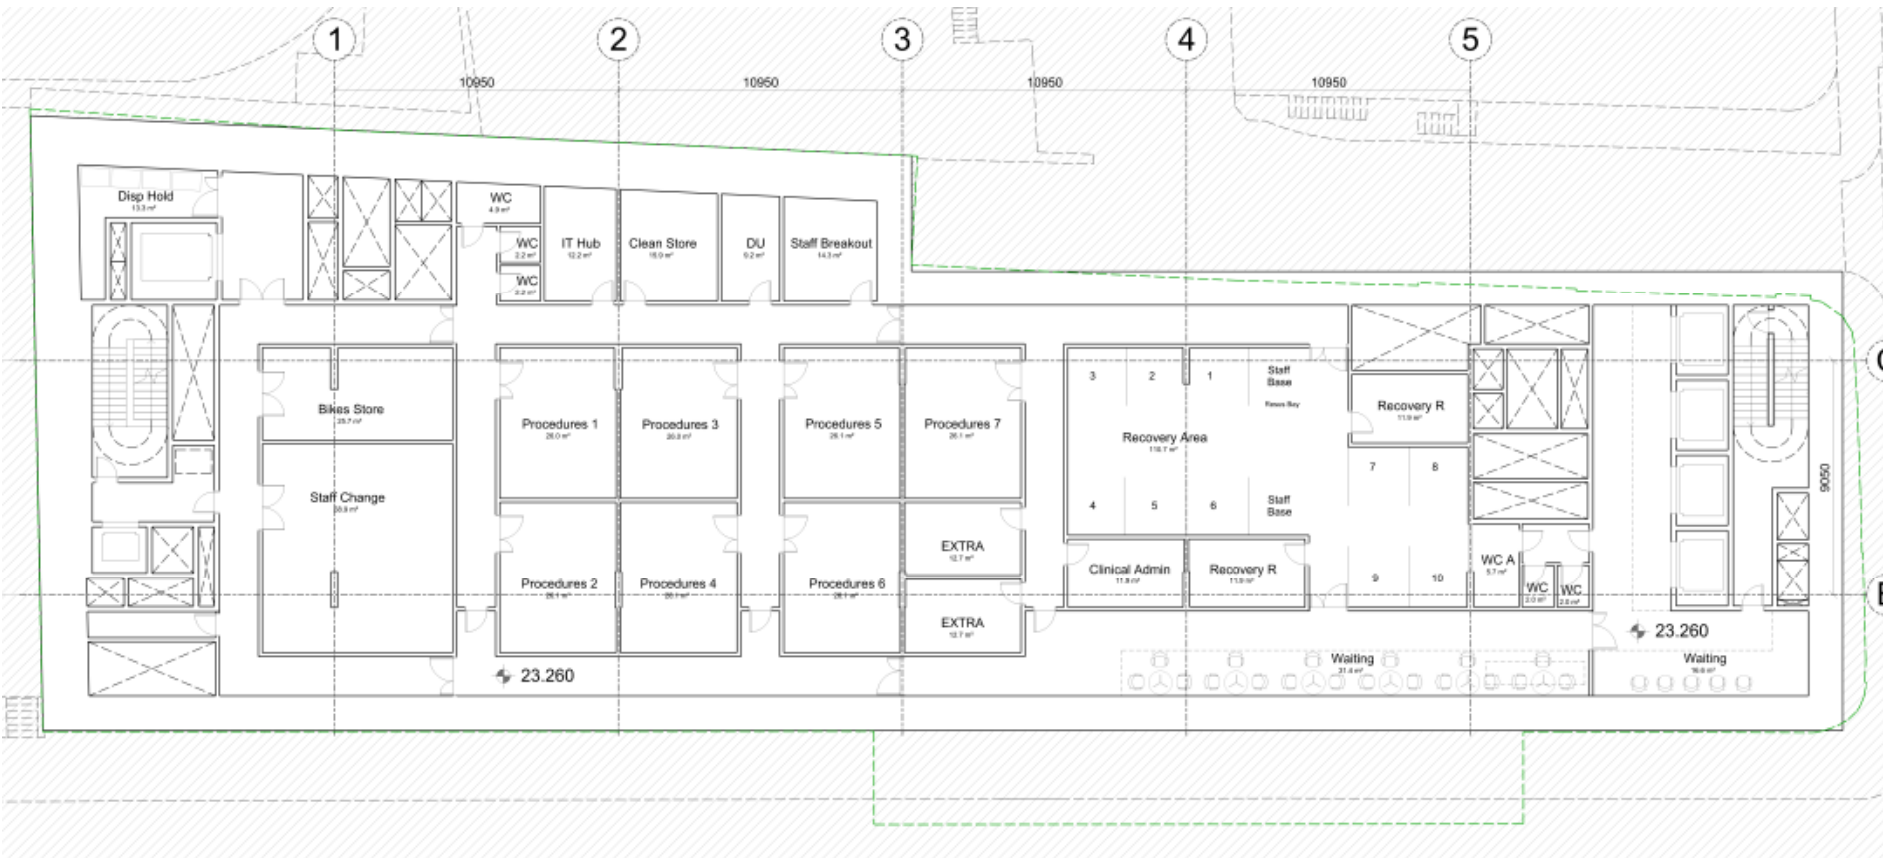

Proposed ground floor



Proposed 1st floor




LEVEL 01


Proposed typical upper floor




Proposed roof level with terrace

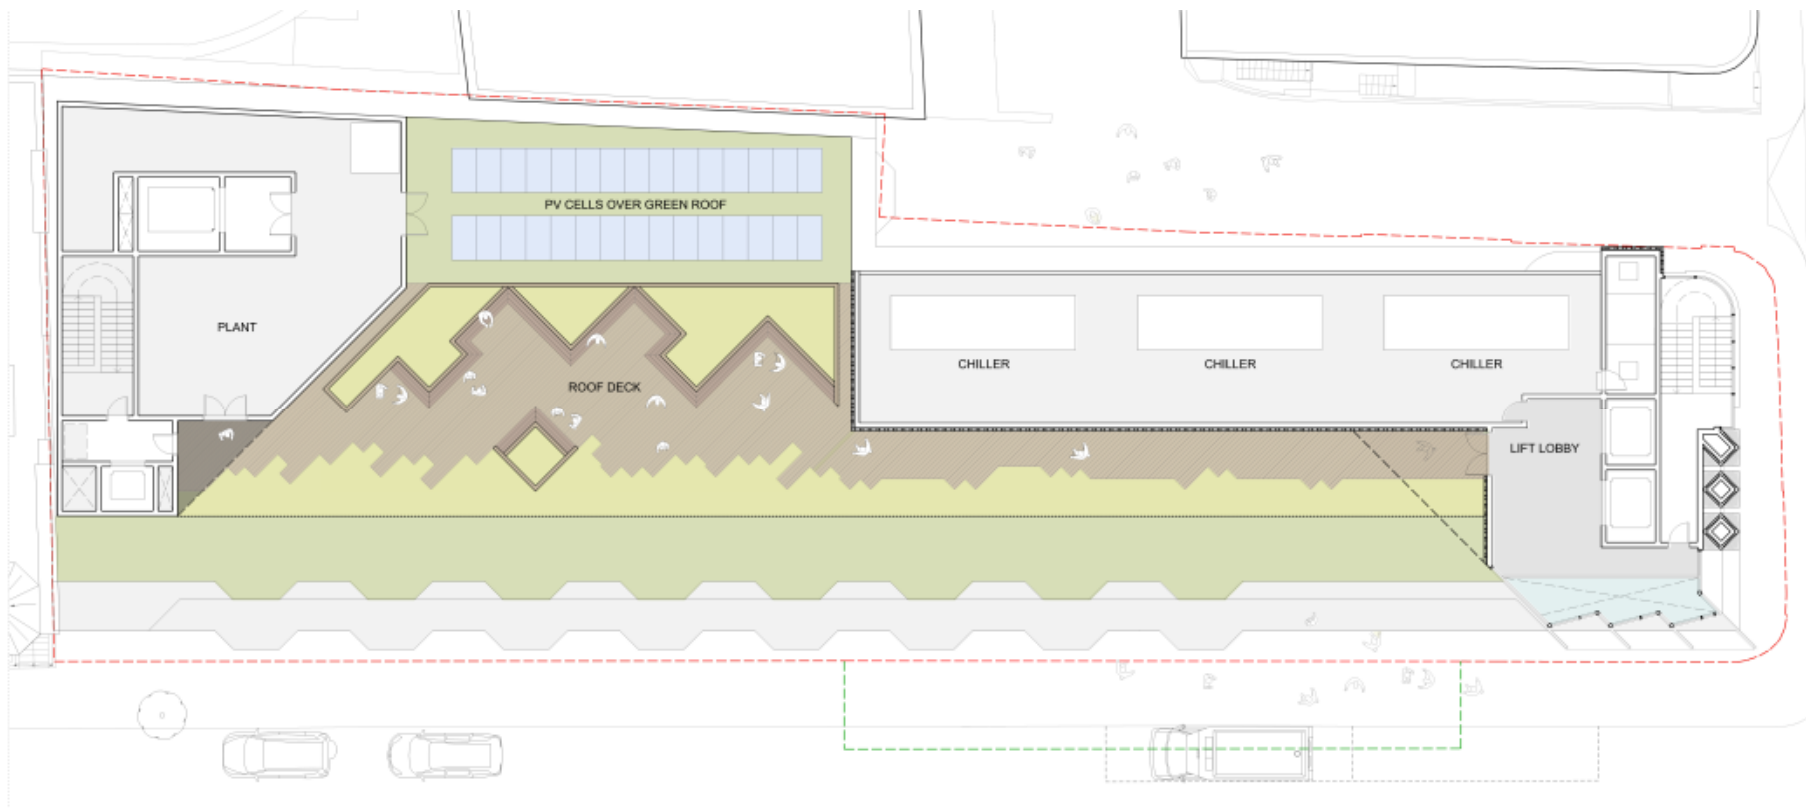


Proposed section AA

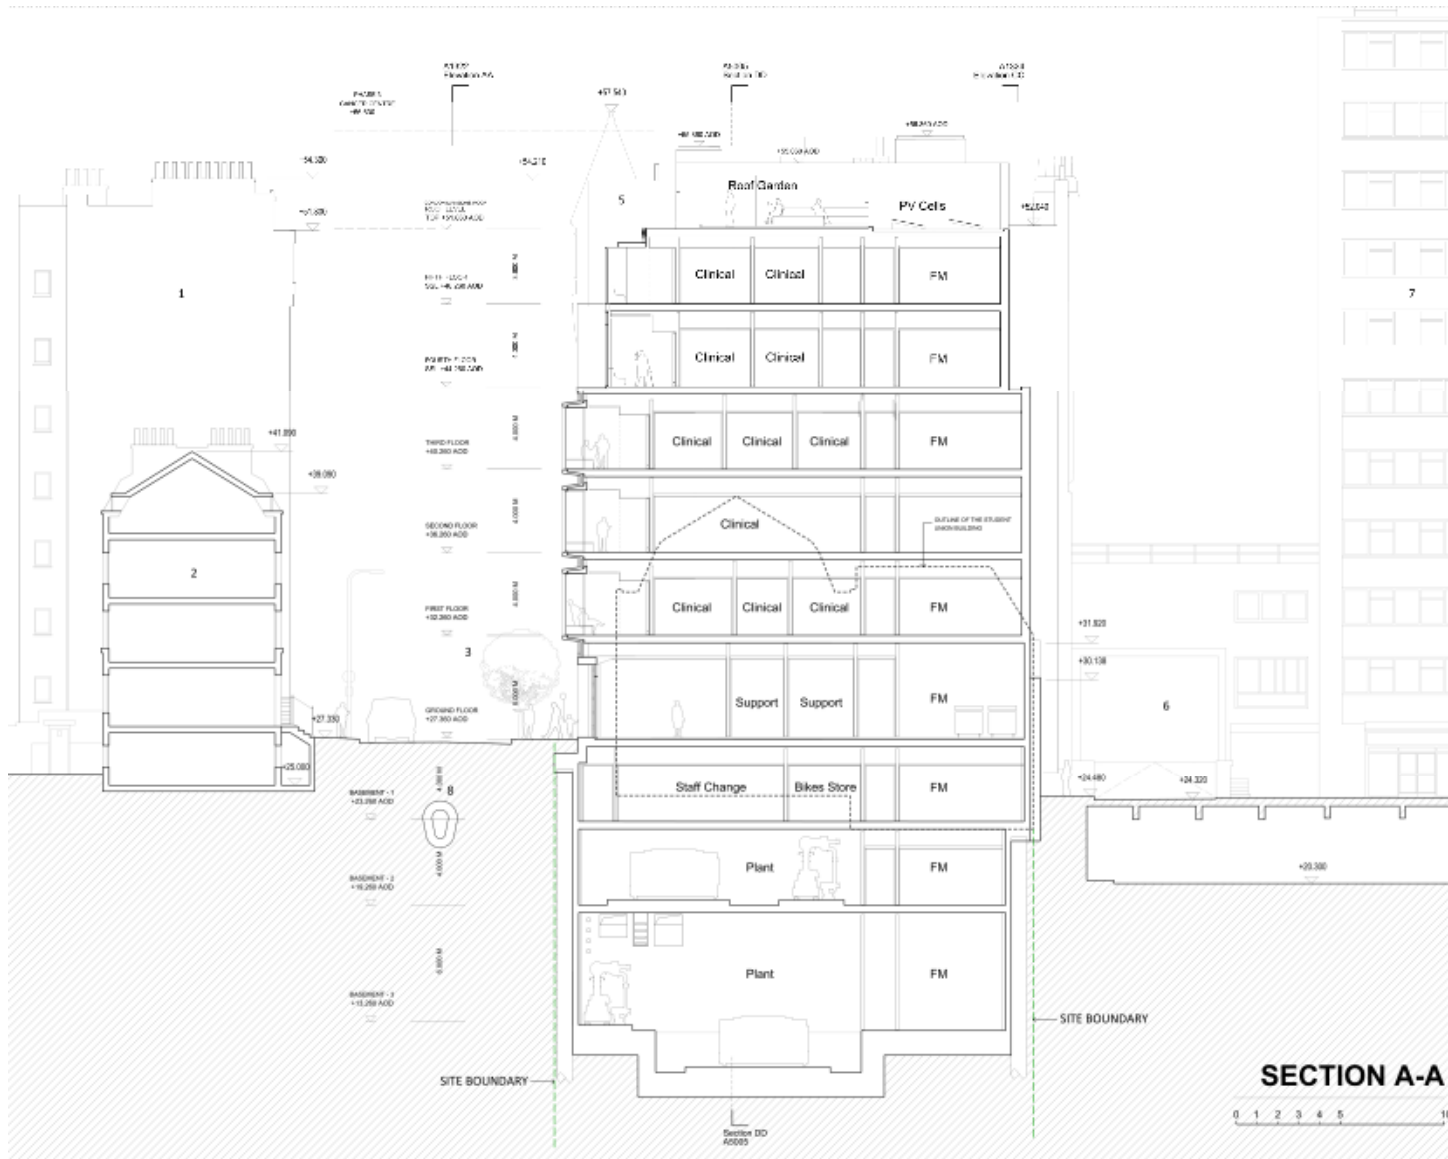

Proposed section BB

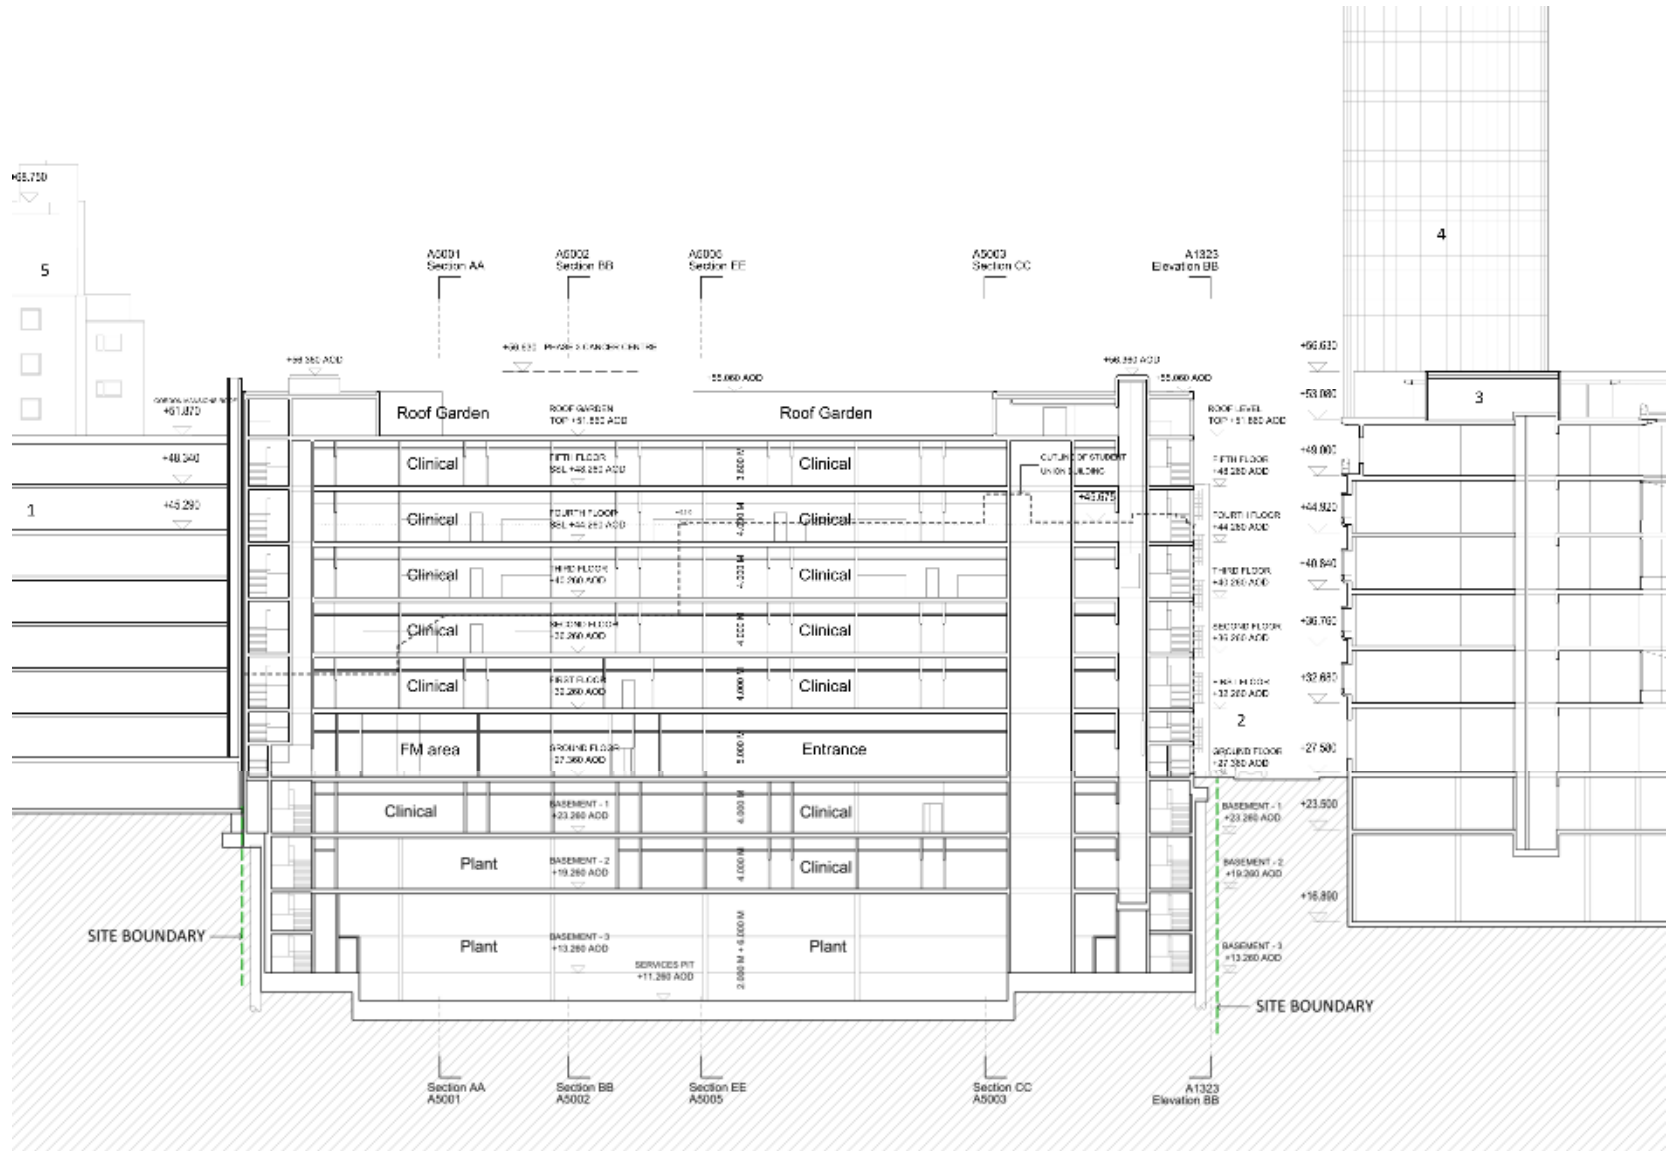

Proposed Copper St elevation

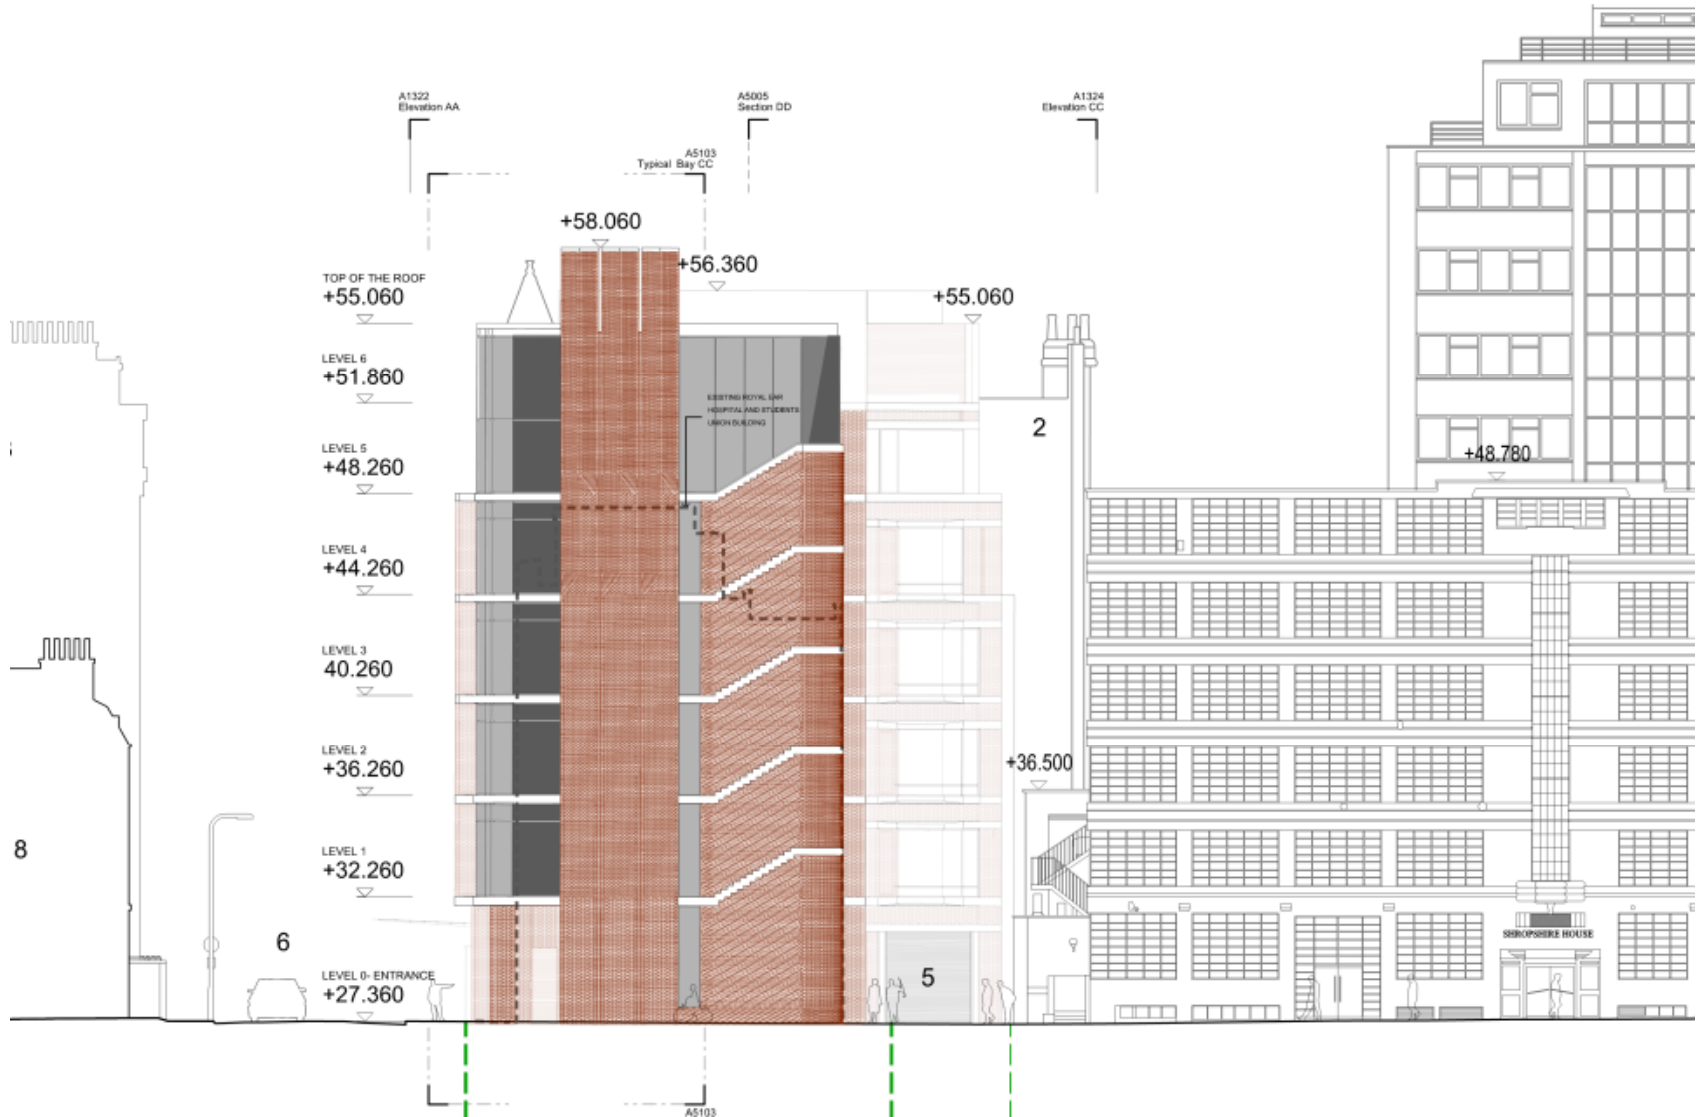

Illustrative image: Huntley St elevation



Illustrative image: Huntley St entrance



Illustrative image Huntley St looking north

