

Dimensions.To be read,not scaled off this drawing.
All dimensions to be checked and any discrepancies reported to Essex Woodcraft before work proceeds.
This drawing is not to be used other than for the purpose it was prepared

NOTES;

REVISIONS;

No.	Date	Details	By

ESSEX

Woodcraft Ltd

Architectural Joinery Manufacturers

8 Commerce Way
Colchester
Essex
CO2 8HJ
Tel 01206 795464
Fax 01206 796596
E-Mail: user@essexwoodcraft.co.uk


CLIENT;
ISG FIT OUT LTD

PROJECT;
6 ST PANCRAS SQUARE


DRAWING TITLE;
POETRICS WALL DETAILS

CONTRACT No; 8442	DRAWING No; 001	REV
SCALE; 1 : 15 @ A0	DATE; 14-04-15	
DRAWN BY; I Wright		

HOARDING FACING, BASE AND TOP MANUFACTURED FROM WBP BIRCH PLYWOOD WITH ONE COAT SEALER.
ALL FRAMEWORK AND DOOR LINING TO BE TANALISED S/WOOD
DOOR PLYWOOD FACED EXTERIOR GRADE BLANK
HUNG ON THREE BUTT HINGES FITTED WITH TWO MORTICE DEADLOCKS

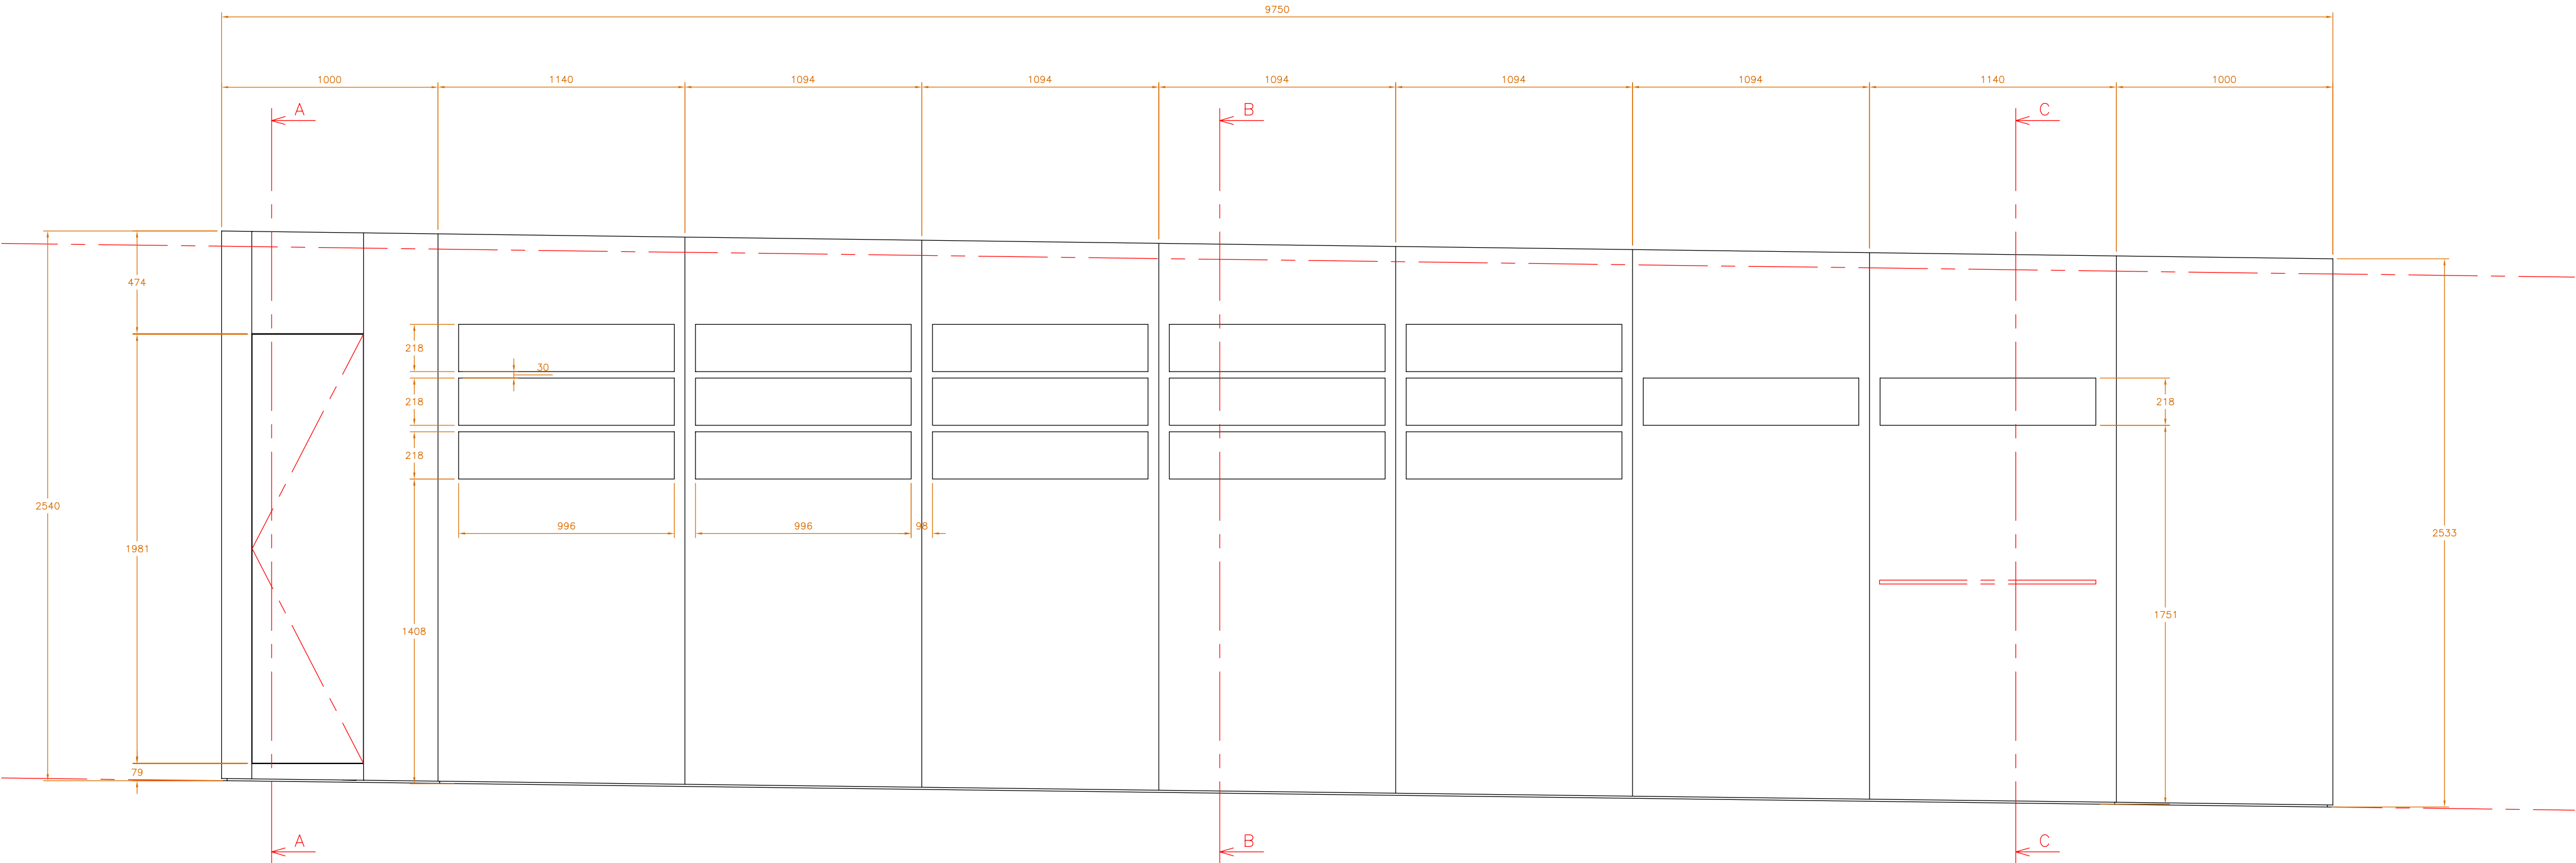

FRONT ELEVATION

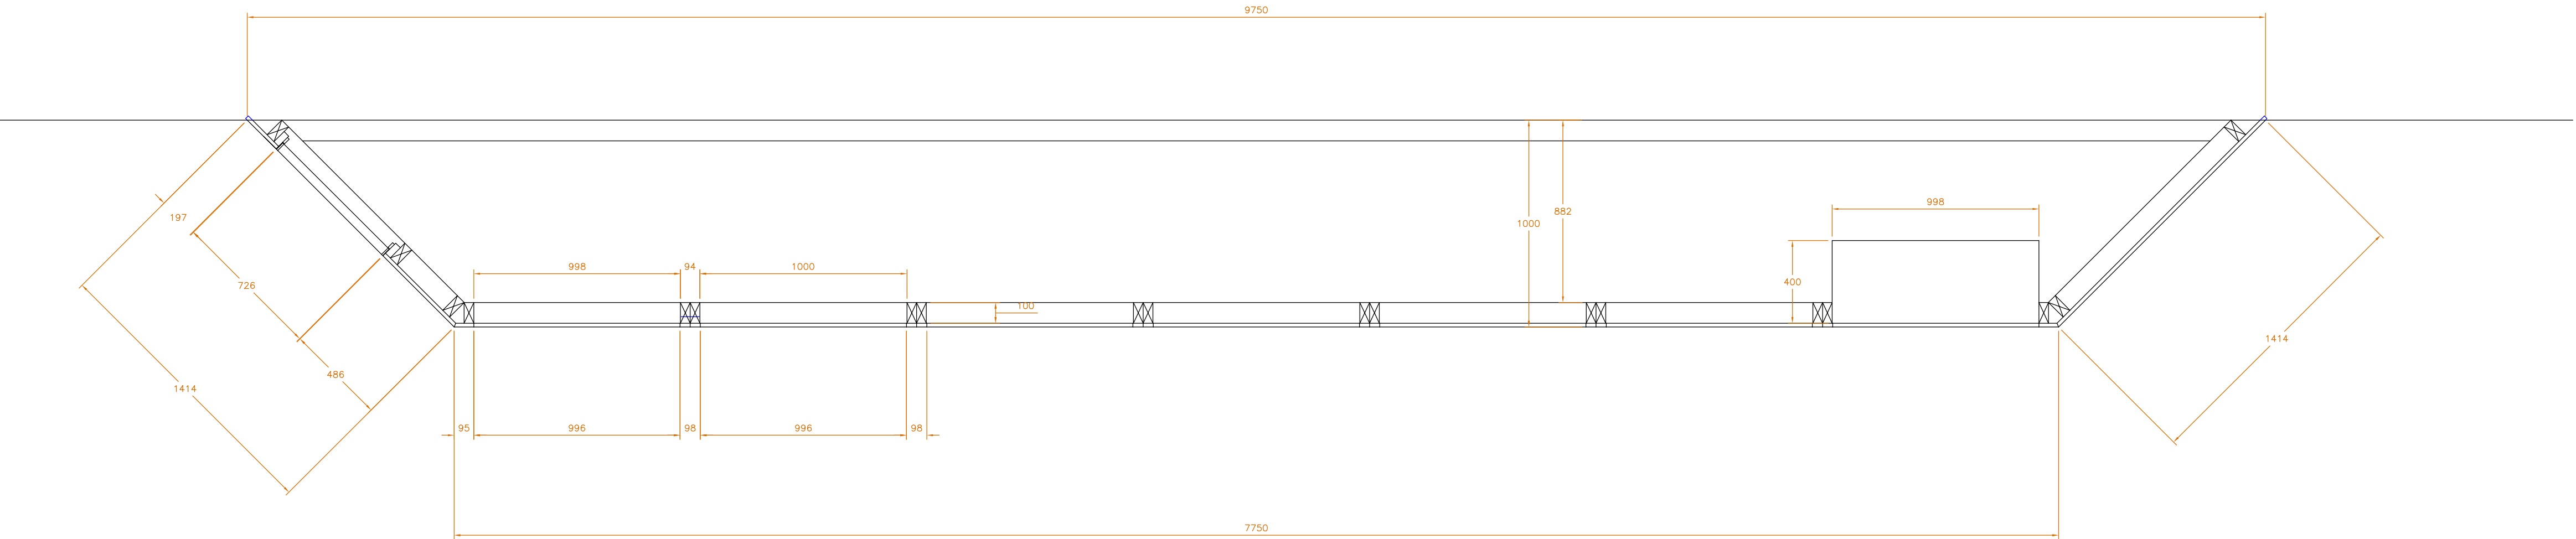

PLAN SECTION