

PLOT 4: NEWLANDS PLOT



THE TARNs

CARTMEL

VARDELL ST

NEWLANDS

- Notes:
1. do not scale from this drawing
 2. survey indicative only
 3. proposals are subject to utilities surveys
 4. drawing to be read in conjunction with relevant consultant's information
 5. drawing to be read in conjunction with relevant specifications

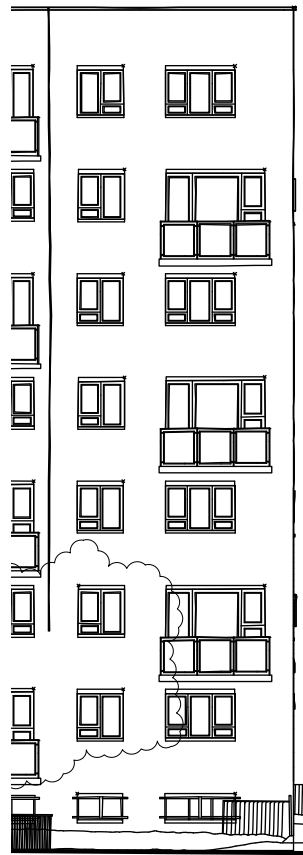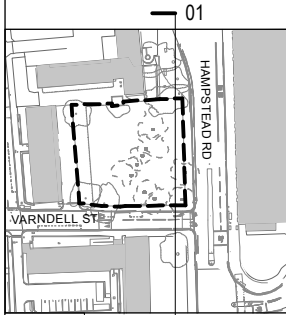


Revisions:
Freedom of Information Act Exempt

PLANNING

MatthewLloydArchitects LLP
 1 The Hangar
 Perseverance Works
 38 Kingsland Road
 London E2 8DD
 T 020 7613 1934
 email: mail@matthewlloyd.co.uk
 www.matthewlloyd.co.uk ©2015


Date:	Scale:	Drawn by:
May 15	1:200@A3 1:100@A1	PM
Project:		
Regents Park Estate Camden		
Drawing title:		
Plot 4: Newlands Plot Existing East Hampstead Road Elevations		
Reference:	Draw. No:	Rev:
RPE	5120	

01 Hampstead Rd Elevation - East
1:200

 

PLOT 4: NEWLANDS PLOT


- Notes:
1. do not scale from this drawing
 2. survey indicative only
 3. proposals are subject to utilities surveys
 4. drawing to be read in conjunction with relevant consultant's information
 5. drawing to be read in conjunction with relevant specifications

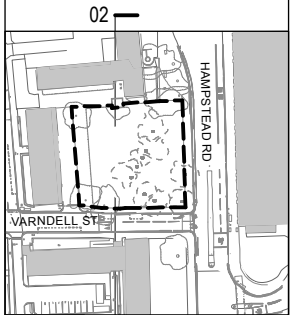

152 HAMPSTEAD ROAD

CARTMEL

TARNS

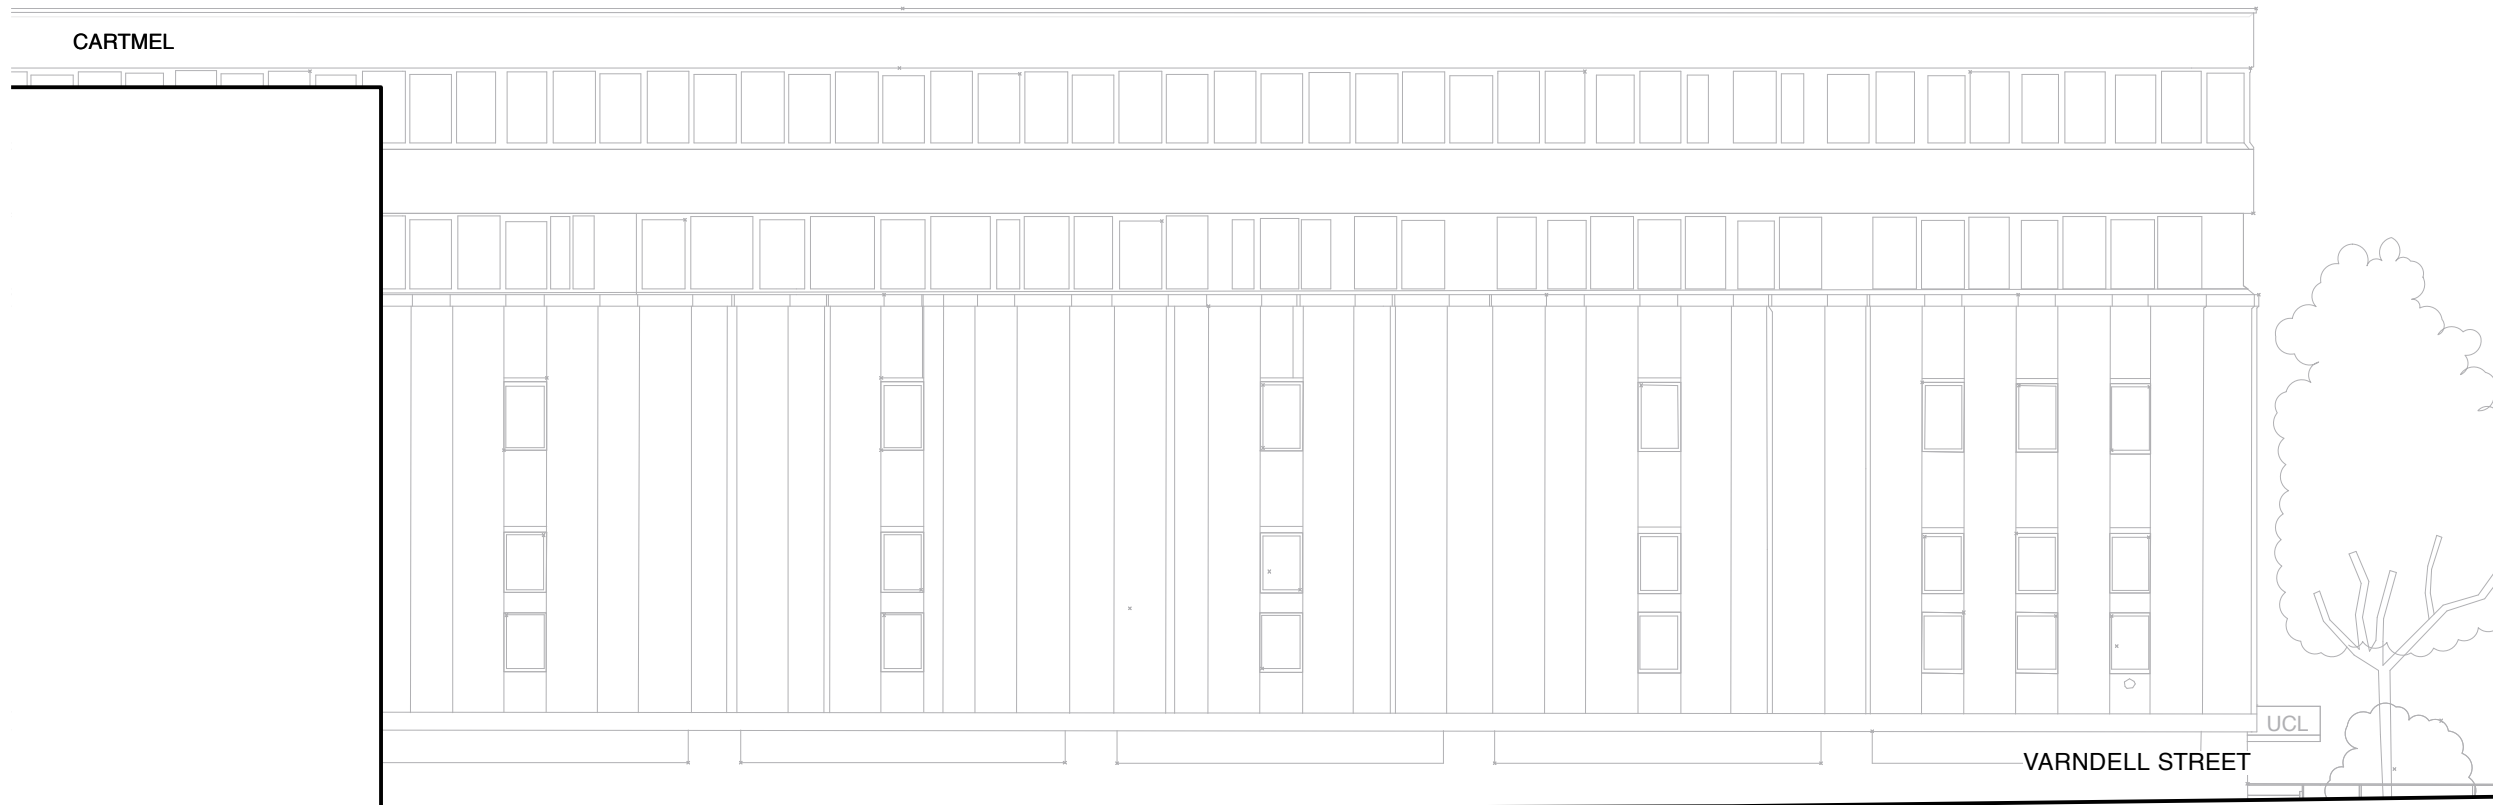

VARNDELL STREET

UCL

Revisions:
Freedom of Information Act Exempt

PLANNING

MatthewLloydArchitects LLP

1 The Hangar
Perseverance Works
38 Kingsland Road
London E2 8DD
T 020 7613 1934

email: mail@matthewlloyd.co.uk
www.matthewlloyd.co.uk


Date:	Scale:	Drawn by:
May 15	1:200@A3 1:100@A1	PM

Project:
Regents Park Estate
Camden

Drawing title:
Plot 4: Newlands Plot
Existing Hampstead Road Elevations


Reference:	Draw. No:	Rev.
RPE	5121	

02 Garden Elevation - West
1:200

 

PLOT 4: NEWLANDS PLOT

- Notes:
1. do not scale from this drawing
 2. survey indicative only
 3. proposals are subject to utilities surveys
 4. drawing to be read in conjunction with relevant consultant's information
 5. drawing to be read in conjunction with relevant specifications

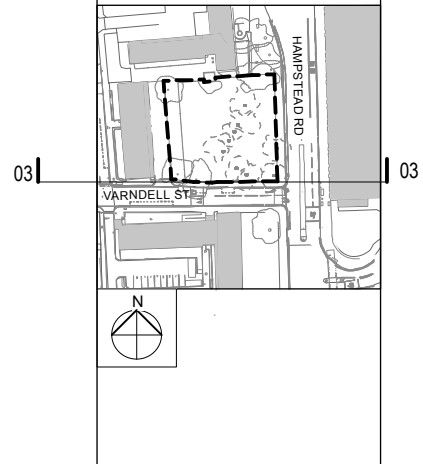

03 Varndell Street - South
1:200

Revisions:
Freedom of Information Act Exempt

PLANNING

MatthewLloydArchitects LLP

1 The Hangar
Perseverance Works
38 Kingsland Road
London E2 8DD
T 020 7613 1934


email: mail@matthewlloyd.co.uk
www.matthewlloyd.co.uk

Date:	Scale:	Drawn by:
May 15	1:200@A3 1:100@A1	PM

Project:
Regents Park Estate
Camden

Drawing title:
Plot 4: Newlands Plot
Existing Hampstead Road Elevations


Reference:	Draw. No:	Rev.
RPE	5122	

 

PLOT 4: NEWLANDS PLOT

Notes:

- 1. do not scale from this drawing
- 2. survey indicative only
- 3. proposals are subject to utilities surveys
- 4. drawing to be read in conjunction with relevant consultant's information
- 5. drawing to be read in conjunction with relevant specifications

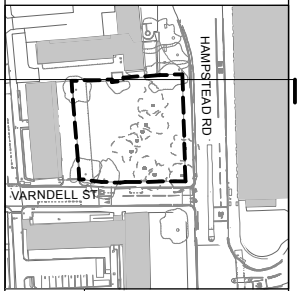

WATERHEAD

132
HAMPSTEAD
ROAD

HAMPSTEAD ROAD

NEWLANDS

04 Garden Elevation - North
1:200

Revisions:
Freedom of Information Act Exempt

PLANNING

MatthewLloydArchitects LLP

1 The Hangar
Perseverance Works
38 Kingsland Road
London E2 8DD
T 020 7613 1934


email: mail@matthewlloyd.co.uk
www.matthewlloyd.co.uk


Date:	Scale:	Drawn by:
May 15	1:200@A3 1:100@A1	PM

Project:
Regents Park Estate
Camden

Drawing title:
Plot 4: Newlands Plot
Existing Hampstead Road Elevations


Reference:	Draw. No.:	Rev.:
RPE	5123	

 

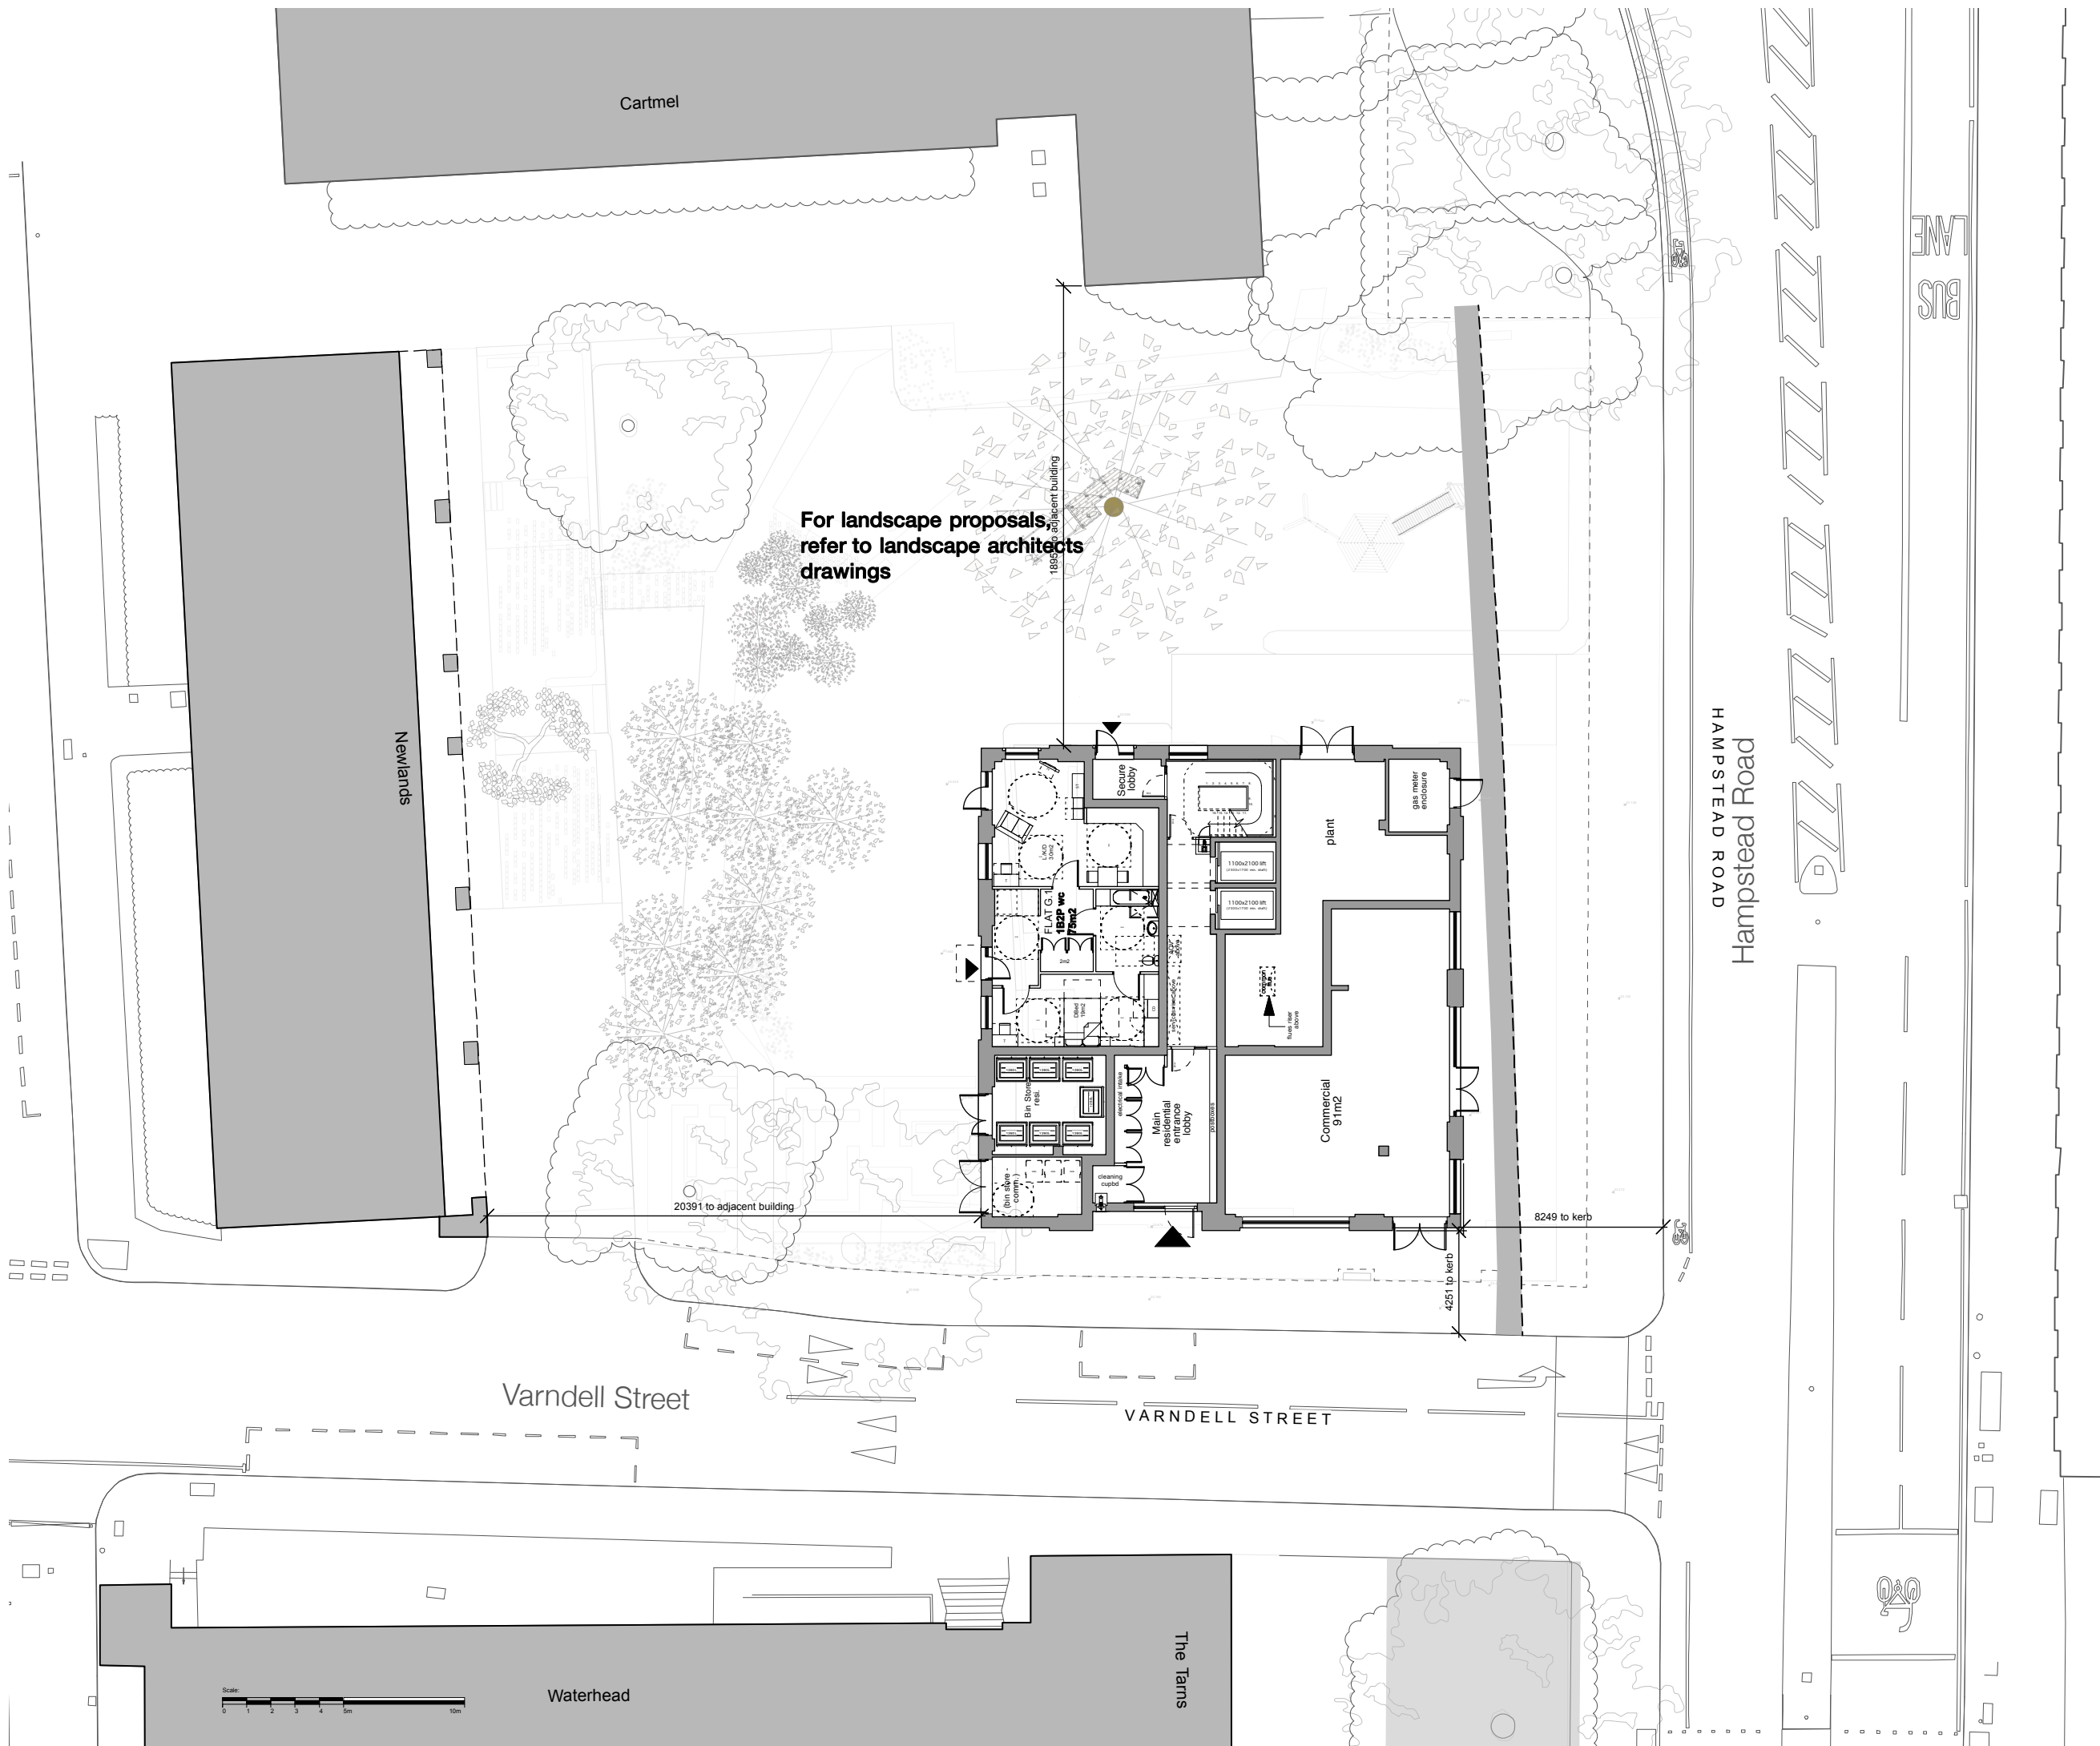

For landscape proposals refer to landscape architects drawings

- Notes:
1. do not scale from this drawing
 2. survey indicative only
 3. proposals are subject to utilities surveys
 4. drawing to be read in conjunction with relevant consultant's information
 5. drawing to be read in conjunction with relevant specifications

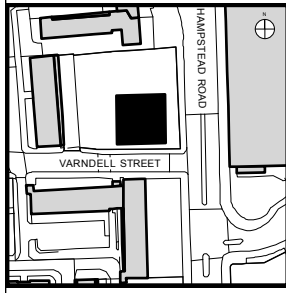


Revisions:
Freedom of Information Act Exempt


PLANNING

MatthewLloydArchitects LLP
 1 The Hangar
 Persistence Works
 38 Kingsland Road
 London E2 8DD
 T 020 7613 1934
 email: mail@matthewlloyd.co.uk
 www.matthewlloyd.co.uk ©2015

Date:	Scale:	Drawn by:
MAY 15	1:125@A1/1:250@A3	PP
Project:		
Regent's Park Estate LB CAMDEN		
Drawing title:		
NEWLANDS Site Plan - Proposed		
Reference:	Draw. No.:	Rev.:
RPE	5150	

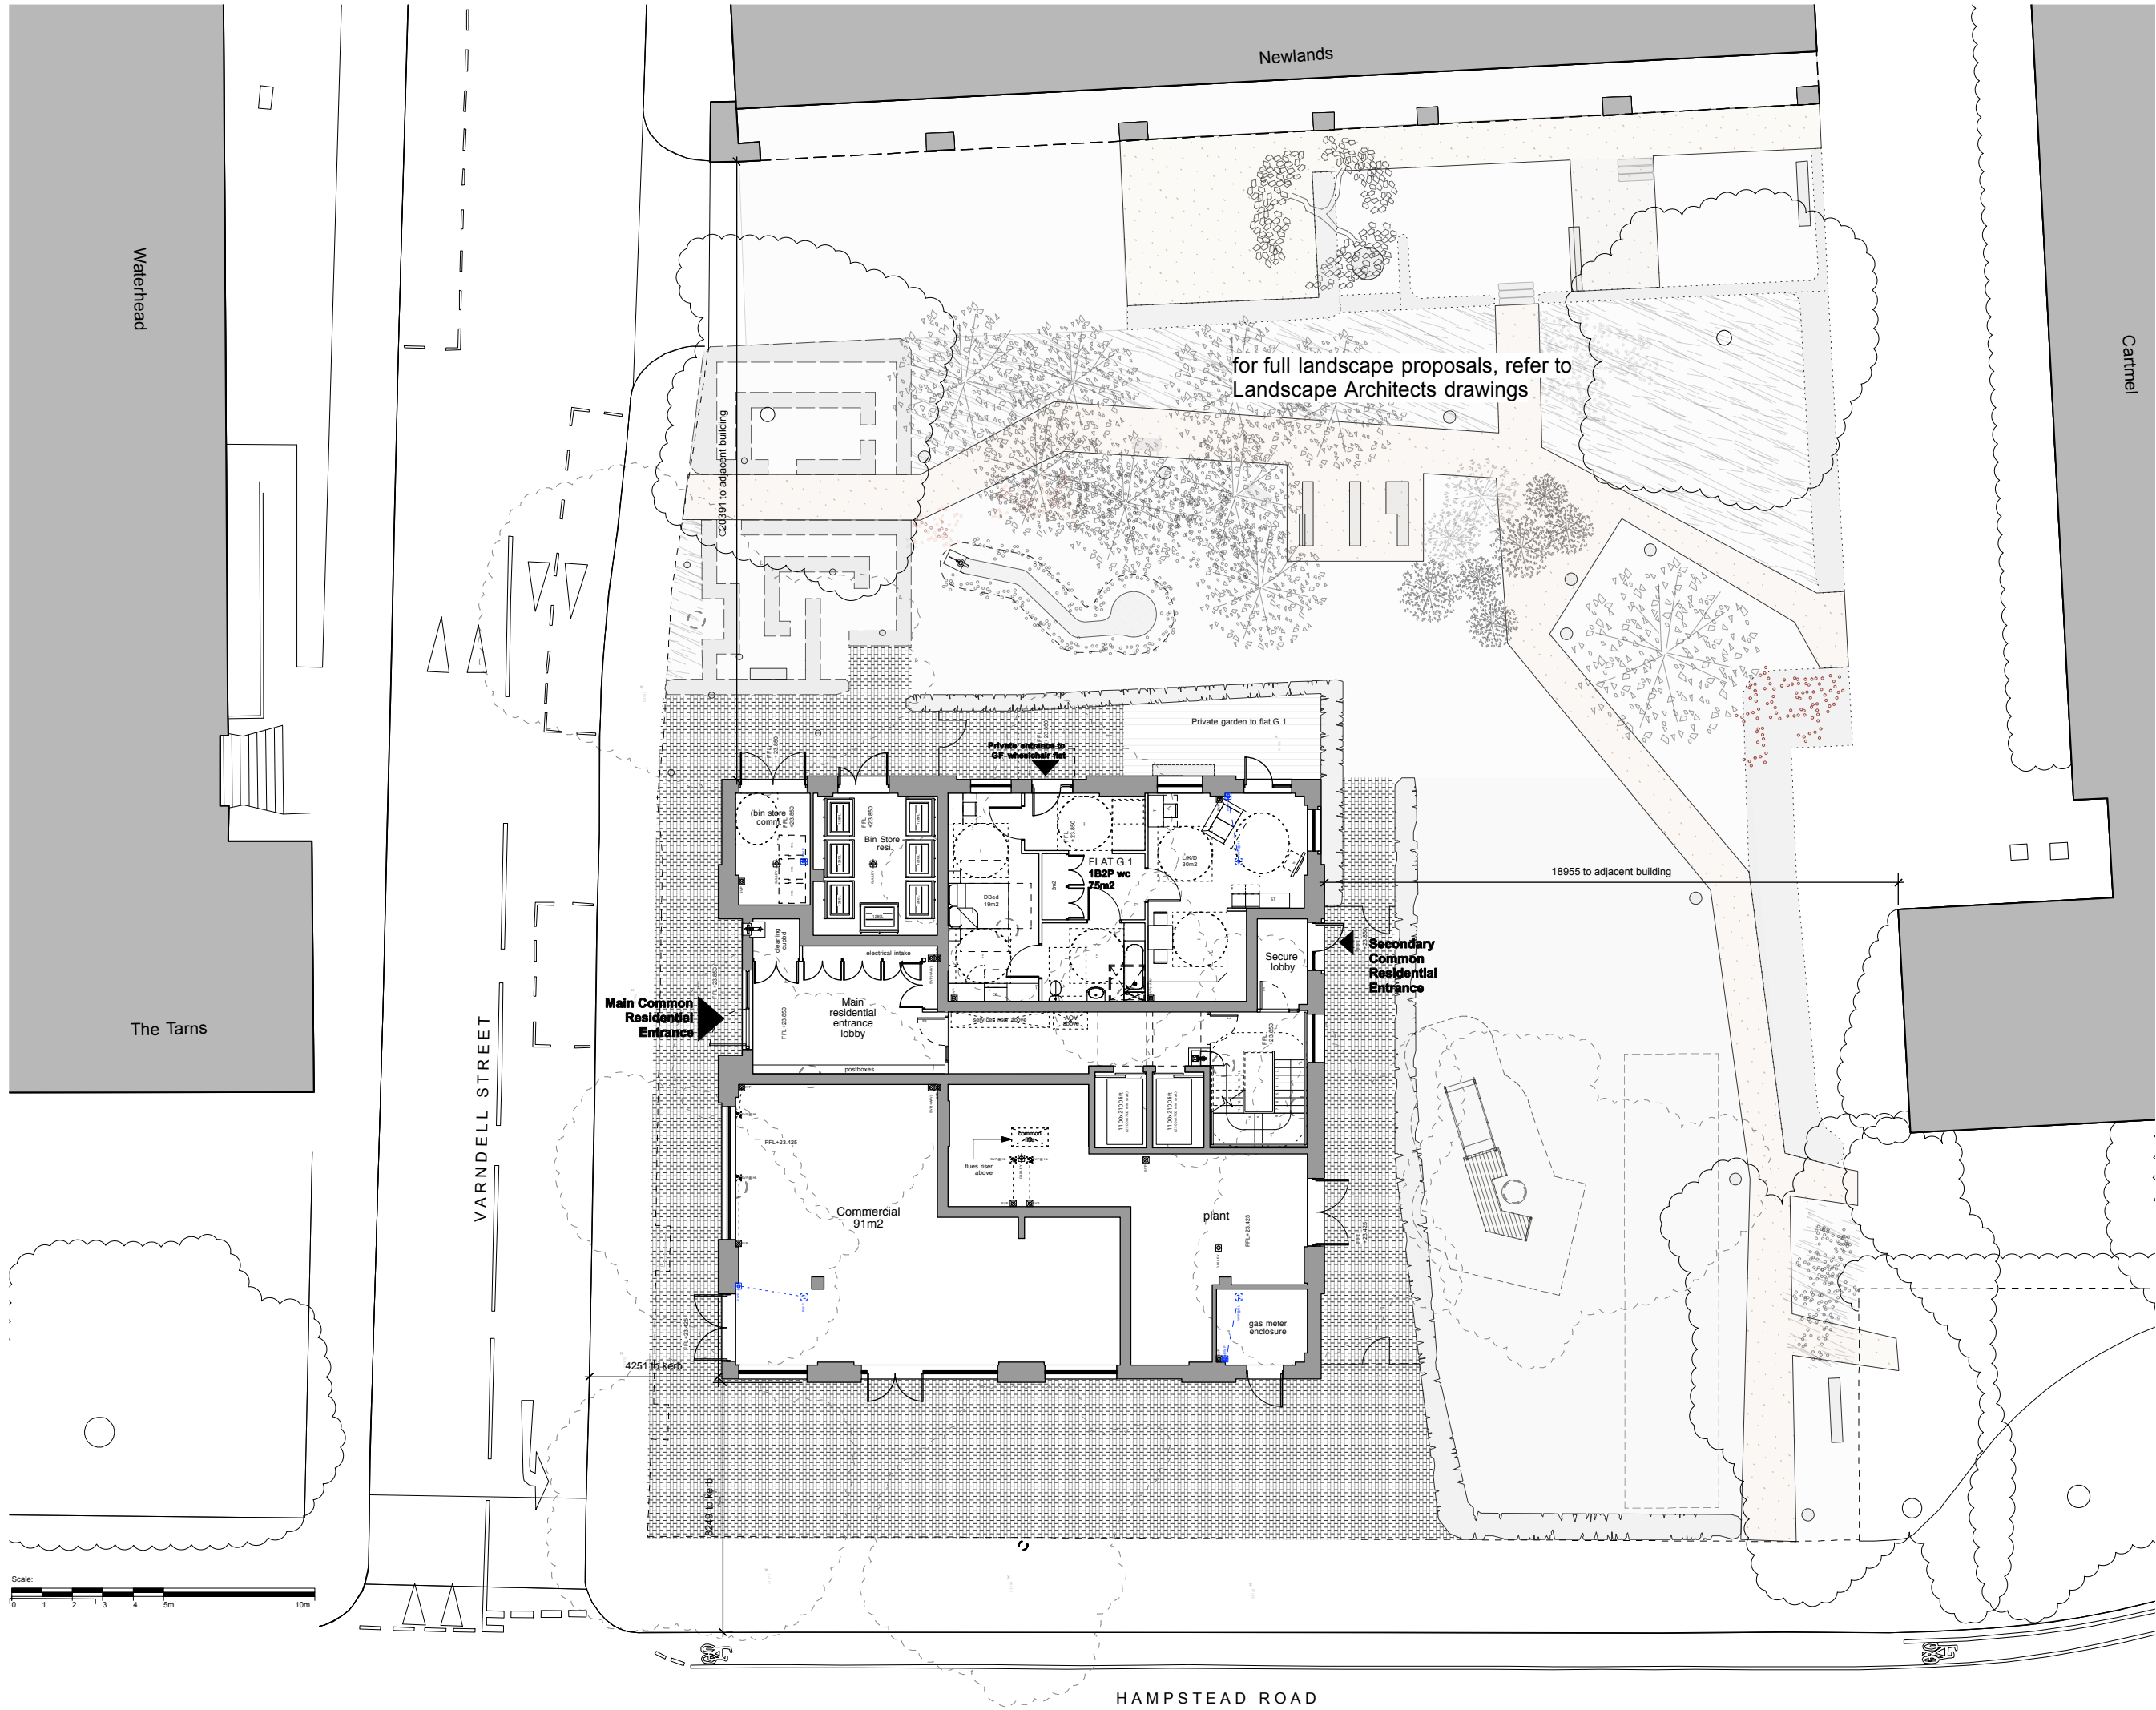

- Notes:
1. do not scale from this drawing
 2. survey indicative only
 3. proposals are subject to utilities surveys
 4. drawing to be read in conjunction with relevant consultant's information
 5. drawing to be read in conjunction with relevant specifications

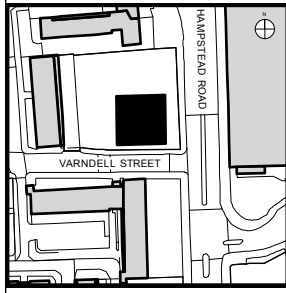



Revisions:
 Freedom of Information Act Exempt

PLANNING

MatthewLloydArchitects LLP
 1 The Hangar
 Persistence Works
 38 Kingsland Road
 London E2 8DD
 T 020 7613 1934
 email: mail@matthewlloyd.co.uk
 www.matthewlloyd.co.uk



Date:	Scale:	Drawn by:
MAY 15	1:100@A1/1:200@A3	PP
Project:		
Regent's Park Estate LB CAMDEN		
Drawing title:		
Plot 4: Newlands plot Proposed Ground Floor plan		
Reference:	Dwg. No.:	Rev.:
RPE	5200	

 

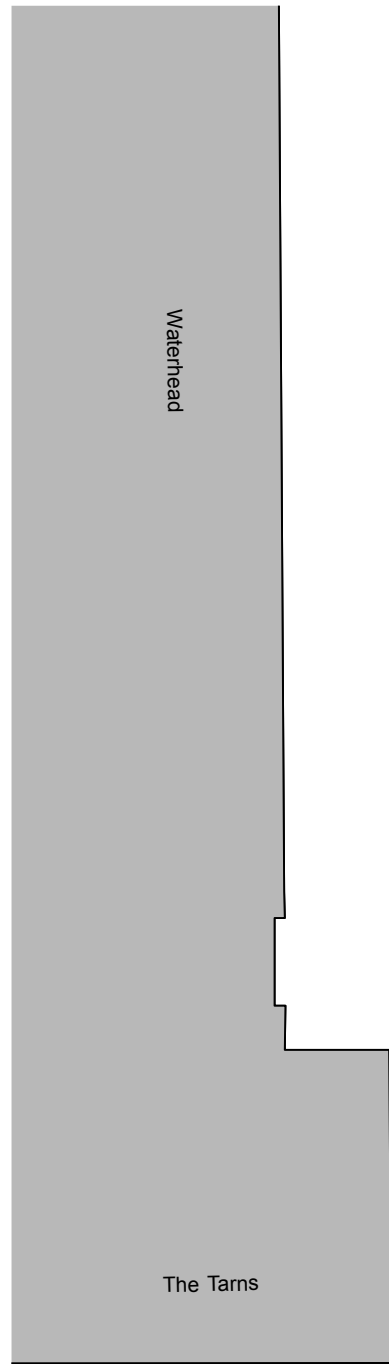


Waterhead

The Tams

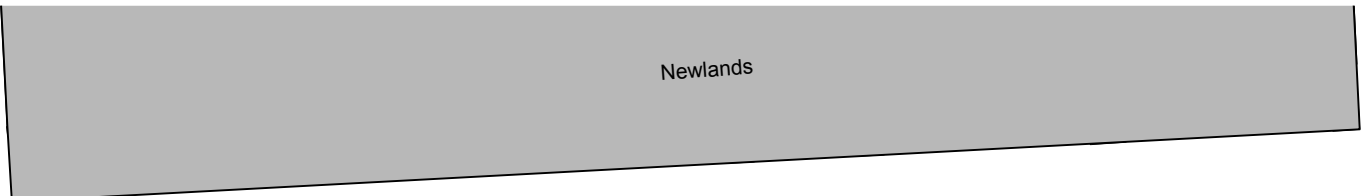 


Newlands

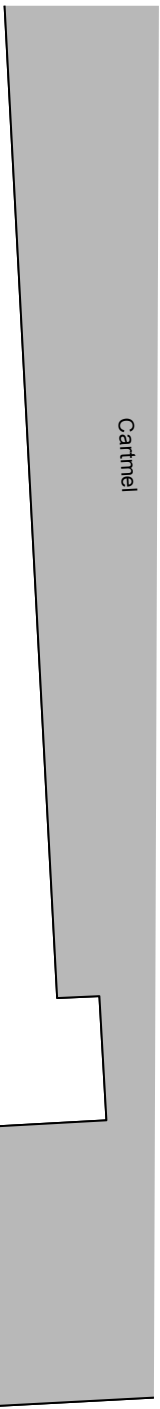


Carriel

VARDELL STREET

HAMPSTEAD ROAD

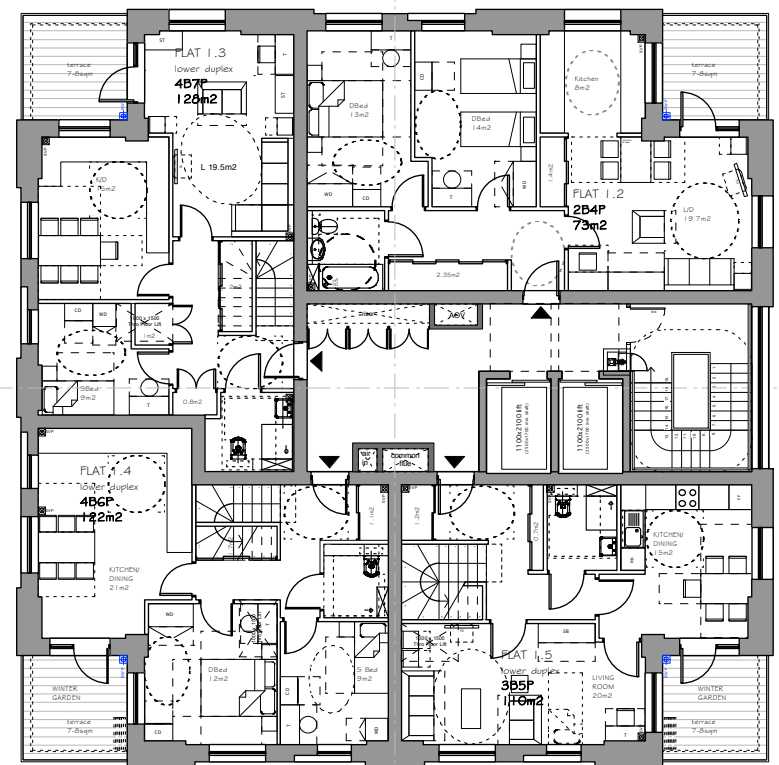


- Notes:
1. do not scale from this drawing
 2. survey indicative only
 3. proposals are subject to utilities surveys
 4. drawing to be read in conjunction with relevant consultant's information
 5. drawing to be read in conjunction with relevant specifications

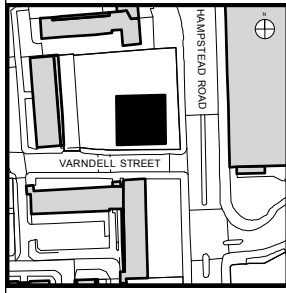

Revisions:


Freedom of Information Act Exempt

 

PLANNING

MathewLloydArchitects LLP
 1 The Hangar
 Perseverance Works
 38 Kingsland Road
 London E2 8DD
 T 020 7613 1934
 email: mail@matthewlloyd.co.uk
 www.matthewlloyd.co.uk ©2015


Date:	Scale:	Drawn by:
MAY 15	1:100@A1/1:200@A3	PP
Project:		
Regent's Park Estate LB CAMDEN		
Drawing title:		
Plot 4: Newlands plot Proposed First Floor plan		
Reference:	Draw. No.:	Rev.:
RPE	5201	

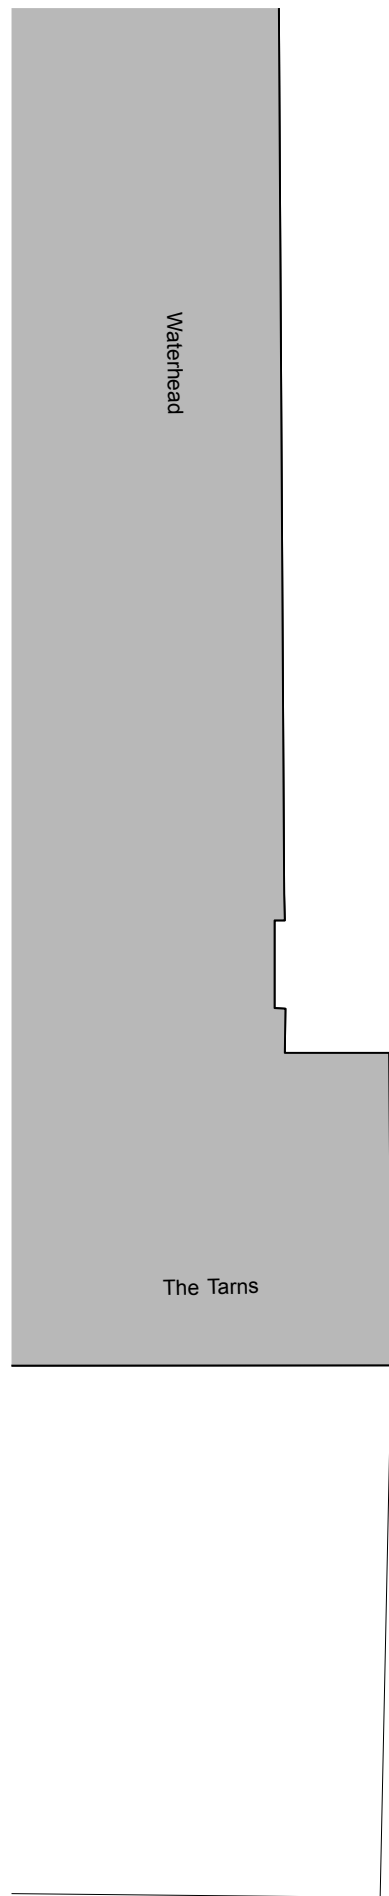

Waterhead



The Tarns

VARDELL STREET

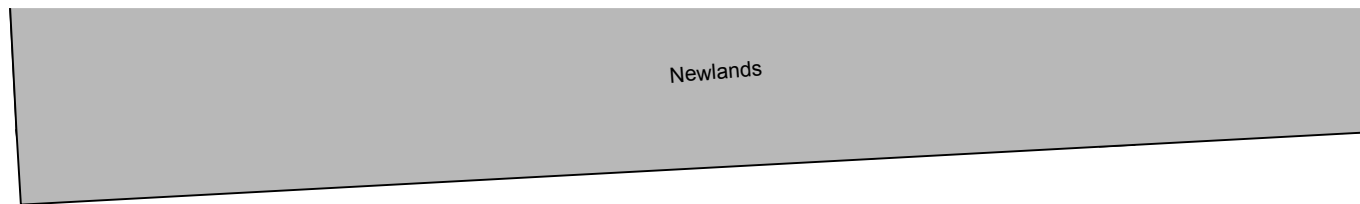

Newlands


Cartmel

 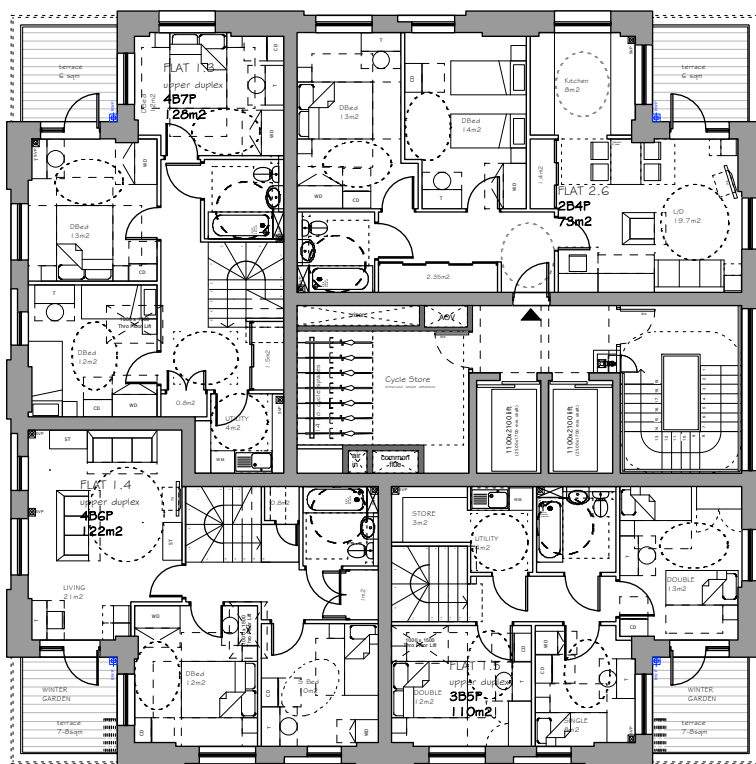

HAMPSTEAD ROAD


Notes:

1. do not scale from this drawing
2. survey indicative only
3. proposals are subject to utilities surveys
4. drawing to be read in conjunction with relevant consultant's information
5. drawing to be read in conjunction with relevant specifications

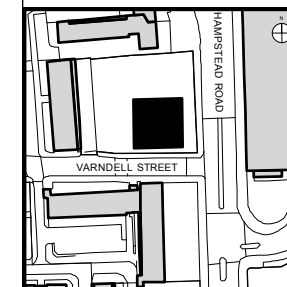

Revisions:

Freedom of Information Act Exempt

 

PLANNING

MatthewLloydArchitects LLP

1 The Hangar
Perseverance Works
38 Kingsland Road
London E2 8DD

T 020 7813 1934
email: mail@matthewlloyd.co.uk
www.matthewlloyd.co.uk




©2015

Date:	Scale:	Drawn by:
MAY 15	1:100@A1/1:200@A3	PP

Project:
Regent's Park Estate
LB CAMDEN


Drawing site:
Plot 4 : Newlands plot
Proposed Second Floor plan

Reference:	Draw. No.:	Rev.:
RPE	5202	

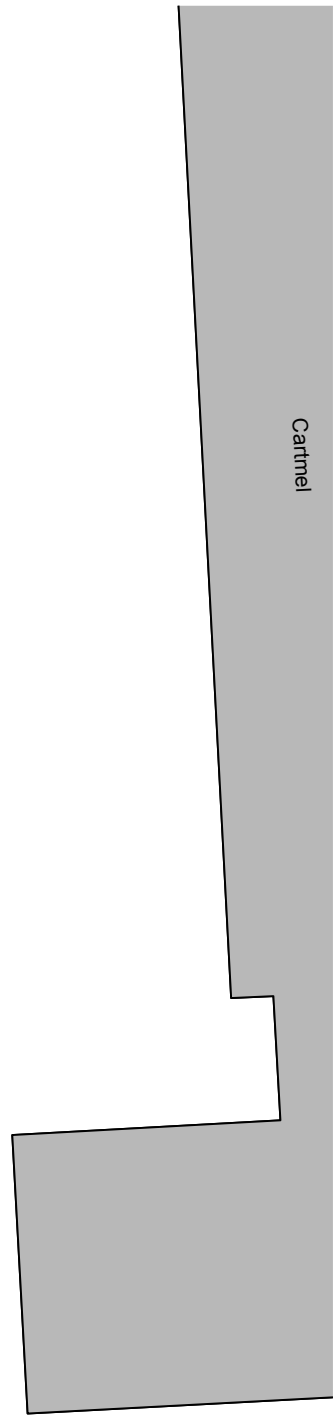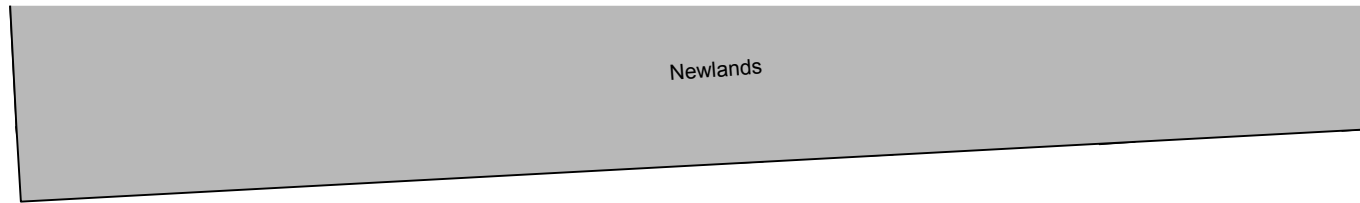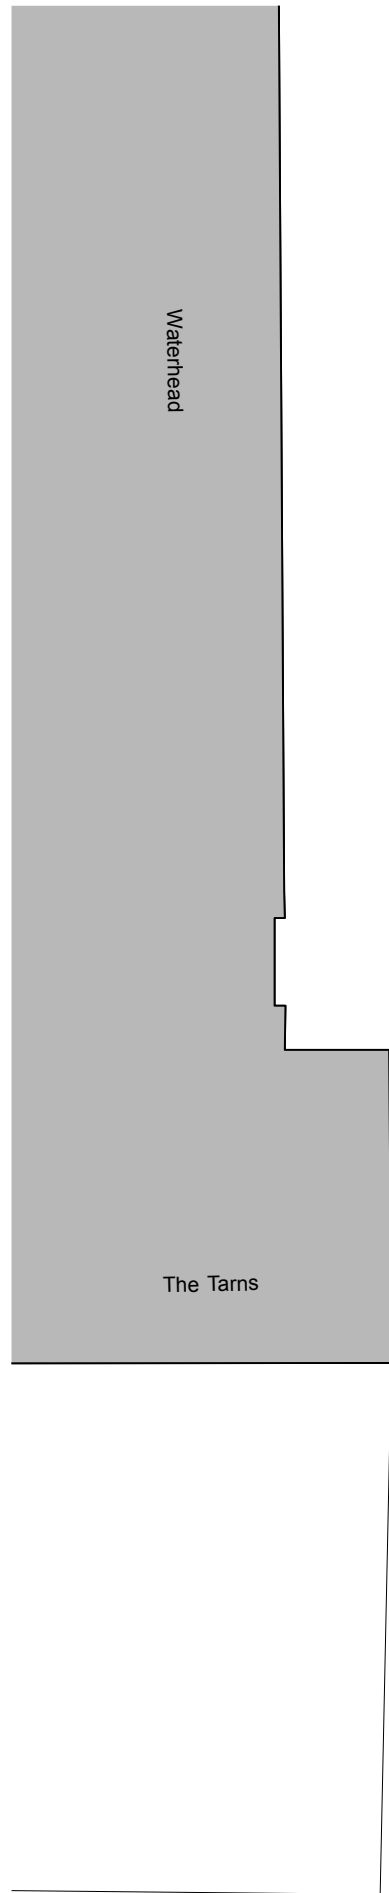


VARDELL STREET


HAMPSTEAD ROAD

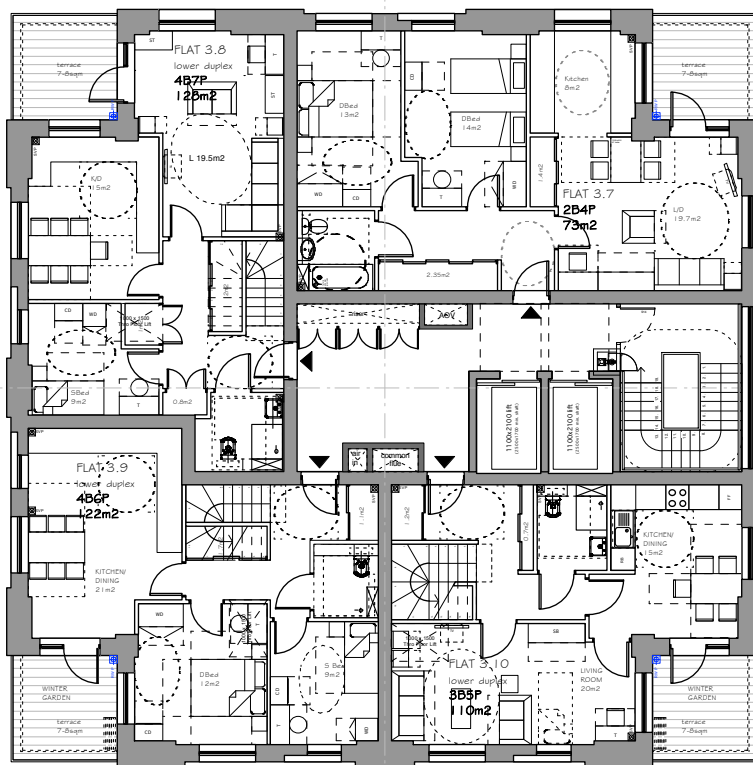

- Notes:
1. do not scale from this drawing
 2. survey indicative only
 3. proposals are subject to utilities surveys
 4. drawing to be read in conjunction with relevant consultant's information
 5. drawing to be read in conjunction with relevant specifications

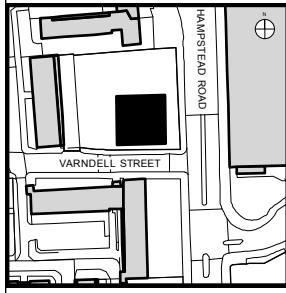

Revisions:

 





Freedom of Information Act Exempt

PLANNING

MathewLloydArchitects LLP
 1 The Hangar
 Perseverance Works
 38 Kingsland Road
 London E2 8DD
 T 020 7613 1934
 email: mail@matthewlloyd.co.uk
 www.matthewlloyd.co.uk


Date:	Scale:	Drawn by:
MAY 15	1:100@A1/1:200@A3	PP
Project:		
Regent's Park Estate LB CAMDEN		
Drawing title:		
Plot 4: Newlands plot Proposed Third Floor plan		
Reference:	Dwg. No.:	Rev.:
RPE	5203	

 

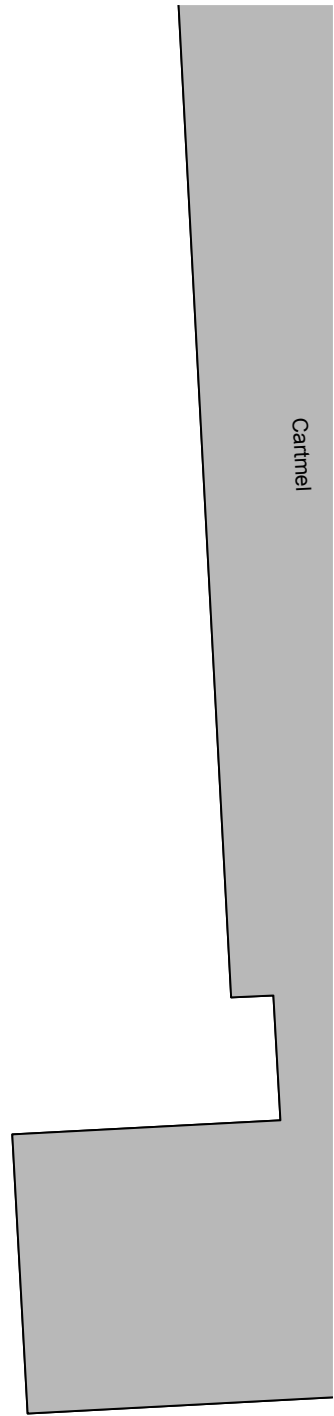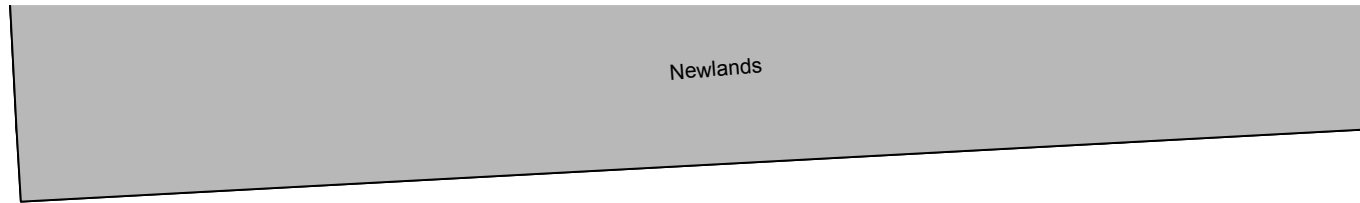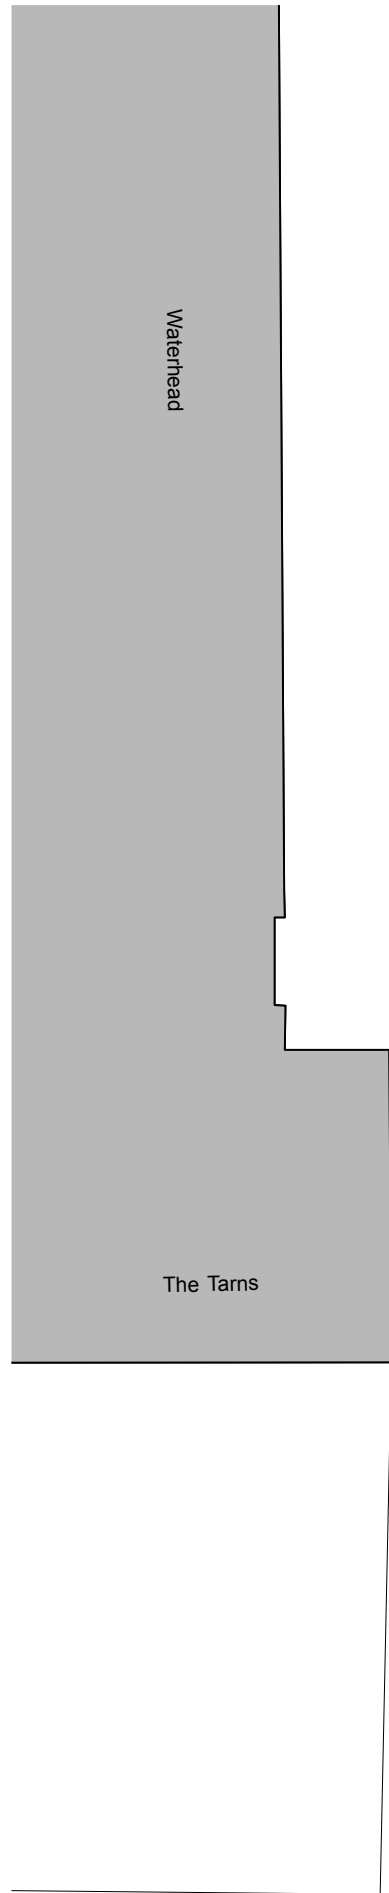


VARDELL STREET

HAMPSTEAD ROAD

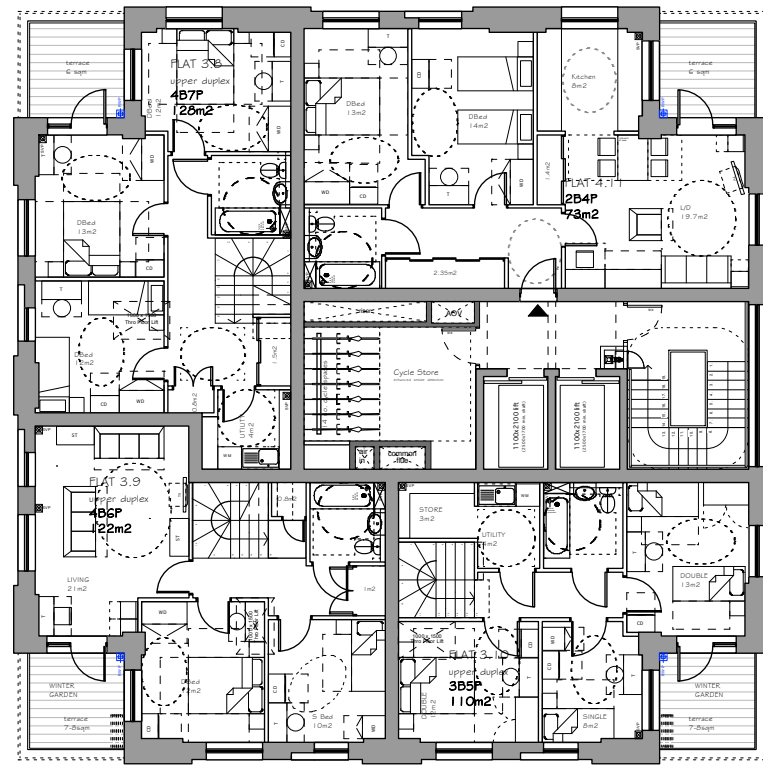


- Notes:
1. do not scale from this drawing
 2. survey indicative only
 3. proposals are subject to utilities surveys
 4. drawing to be read in conjunction with relevant consultant's information
 5. drawing to be read in conjunction with relevant specifications

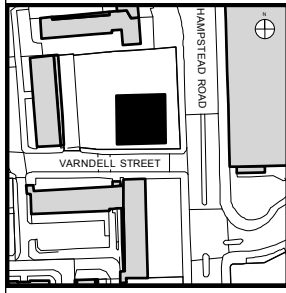

Revisions:

Freedom of Information Act Exempt

 

PLANNING

MatthewLloydArchitects LLP


1 The Hangar
Perseverance Works
38 Kingsland Road
London E2 8DD
T 020 7613 1934

email: mail@matthewlloyd.co.uk
www.matthewlloyd.co.uk

©2015



Date:	Scale:	Drawn by:
MAY 15	1:100@A1/1:200@A3	PP
Project:		
Regent's Park Estate LB CAMDEN		
Drawing title:		
Plot 4: Newlands plot Proposed Fourth Floor plan		
Reference:	Draw. No:	Rev.
RPE	5204	



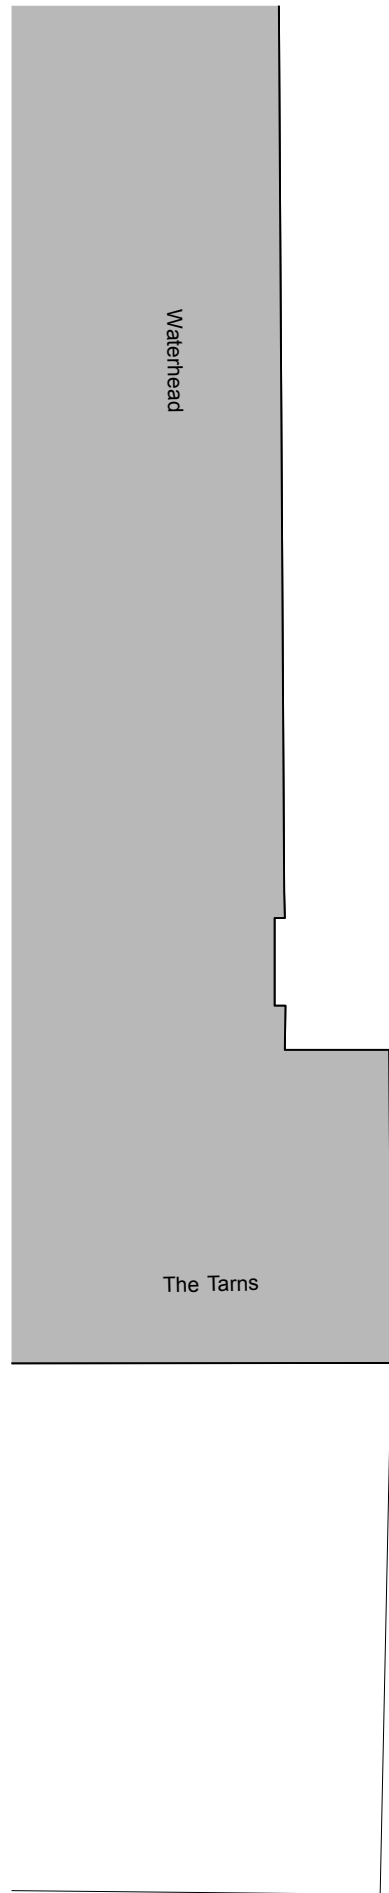


Waterhead

The Tams

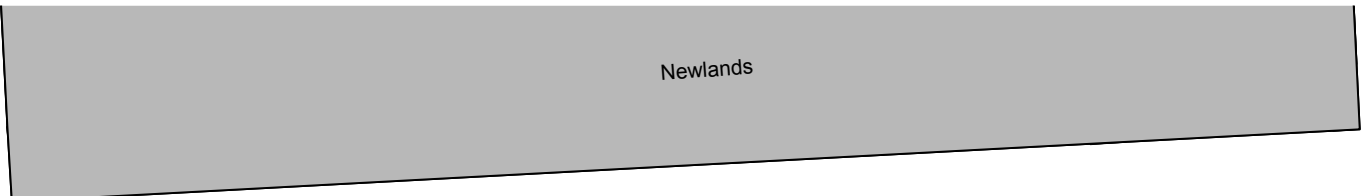 


Newlands

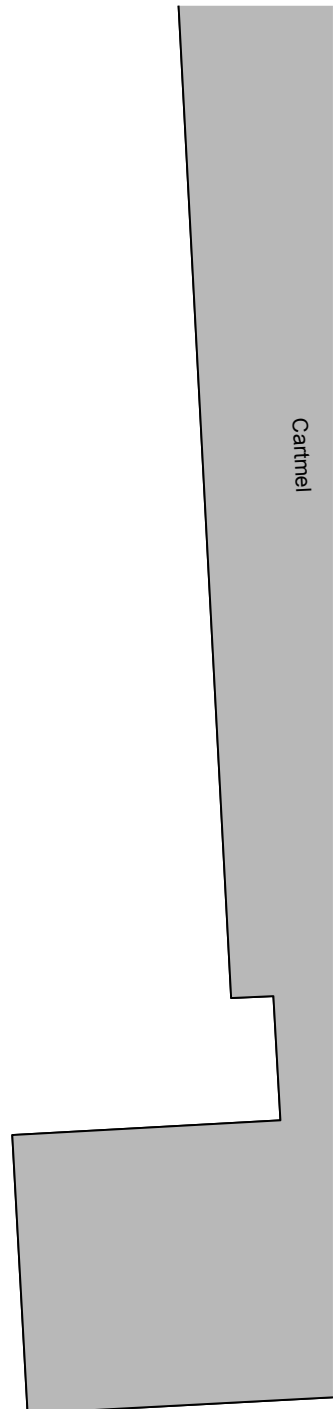


Carriel

VARDELL STREET


HAMPSTEAD ROAD

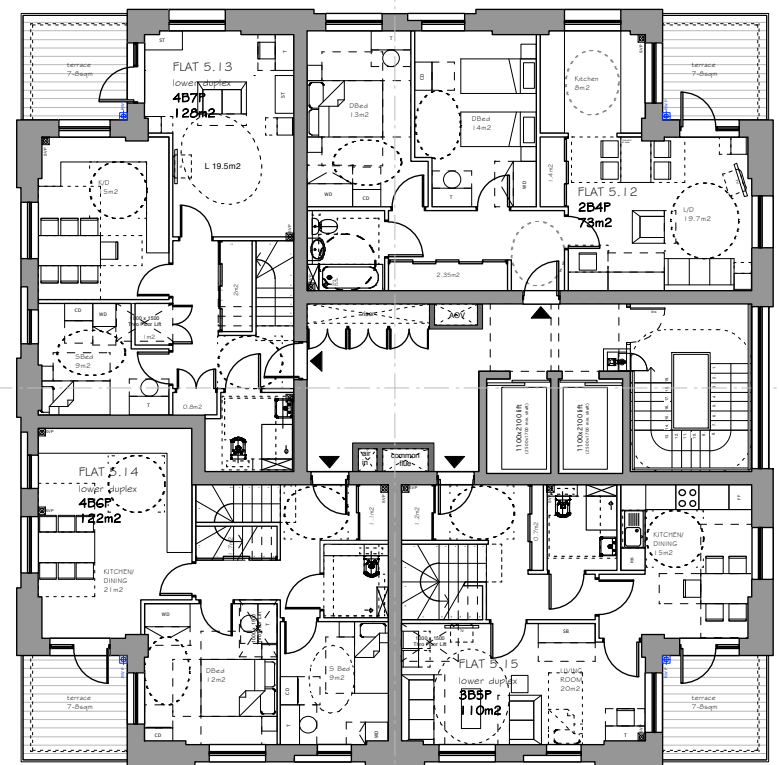

- Notes:
1. do not scale from this drawing
 2. survey indicative only
 3. proposals are subject to utilities surveys
 4. drawing to be read in conjunction with relevant consultant's information
 5. drawing to be read in conjunction with relevant specifications

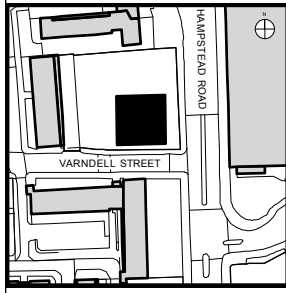




Revisions:
Freedom of Information Act Exempt

 

PLANNING


MathewLloydArchitects LLP
 1 The Hangar
 Perseverance Works
 38 Kingsland Road
 London E2 8DD
 T 020 7613 1934
 email: mail@matthewlloyd.co.uk
 www.matthewlloyd.co.uk ©2015

Date:	Scale:	Drawn by:
MAY 15	1:100@A1/1:200@A3	PP
Project:		
Regent's Park Estate LB CAMDEN		
Drawing title:		
Plot 4: Newlands plot Proposed Fifth Floor plan		
Reference:	Draw. No.:	Rev.:
RPE	5205	

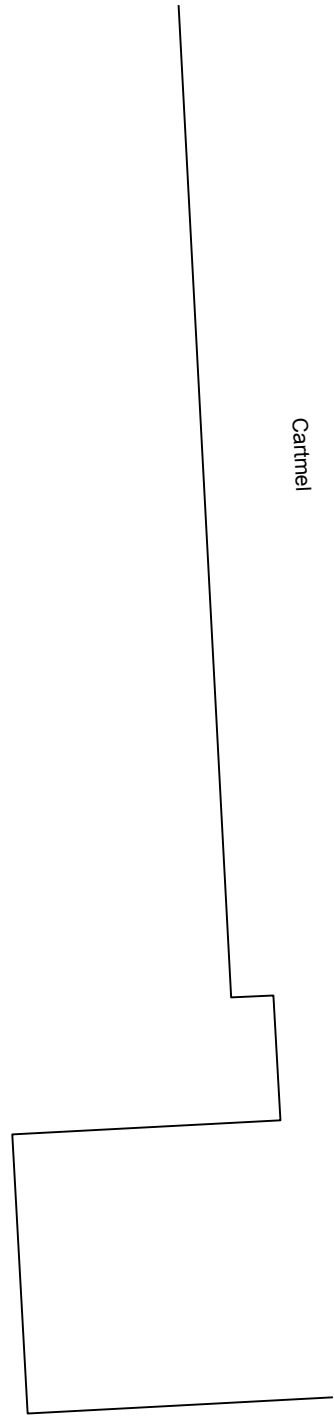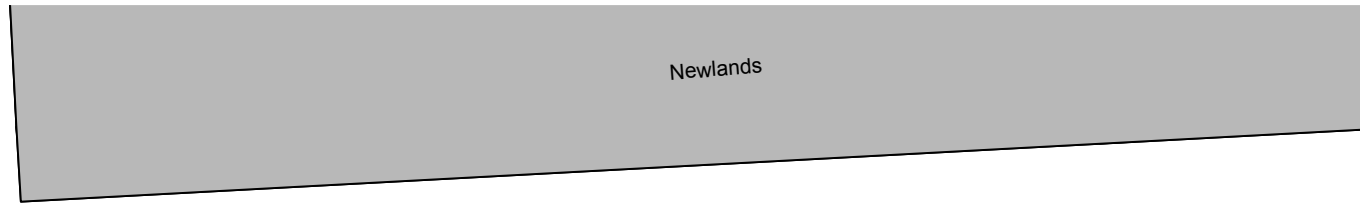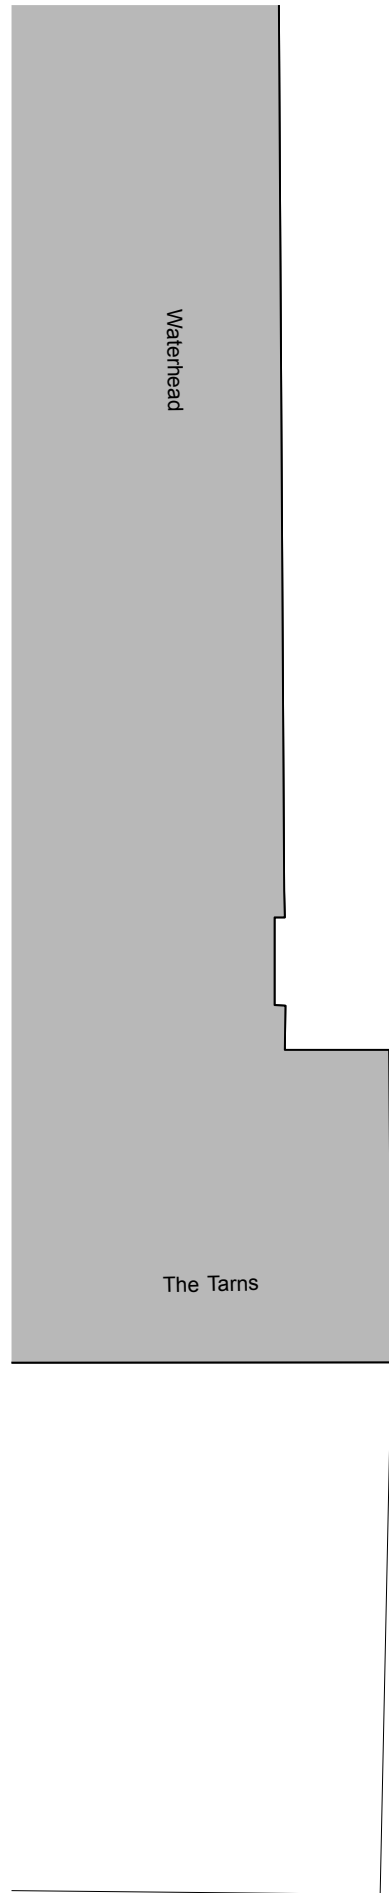


VARDELL STREET

HAMPSTEAD ROAD

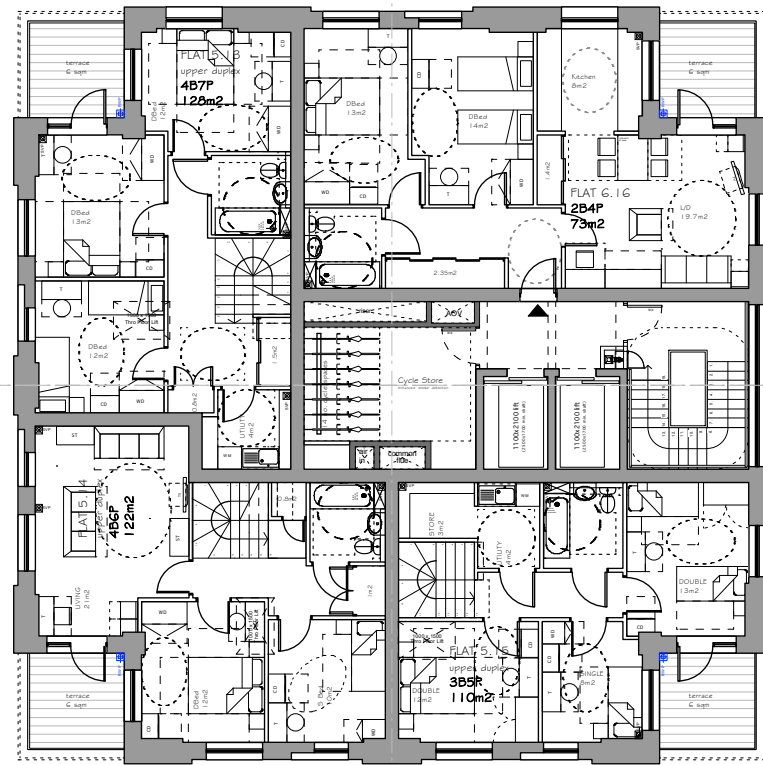


- Notes:
1. do not scale from this drawing
 2. survey indicative only
 3. proposals are subject to utilities surveys
 4. drawing to be read in conjunction with relevant consultant's information
 5. drawing to be read in conjunction with relevant specifications

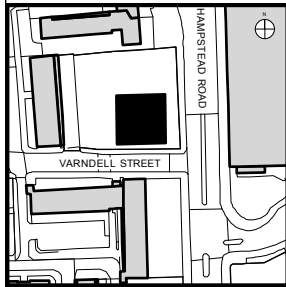

Revisions:

Freedom of Information Act Exempt

 

PLANNING

MathewLloydArchitects LLP


1 The Hangar
Parsloes Works
38 Kingsland Road
London E2 8DD
T 020 7613 1934
email: mail@matthewlloyd.co.uk
www.matthewlloyd.co.uk






Date:	Scale:	Drawn by:
MAY 15	1:100@A1/1:200@A3	PP

Project:
Regent's Park Estate
LB CAMDEN


Drawing title:
Plot 4: Newlands plot
Proposed Sixth Floor plan

Reference:	Draw. No.:	Rev.:
RPE	5206	

 


 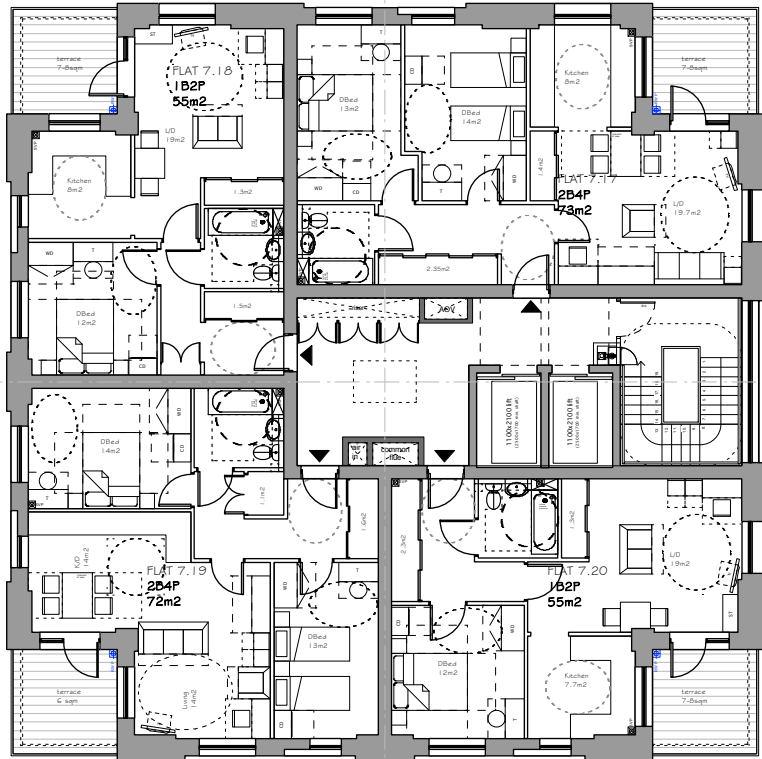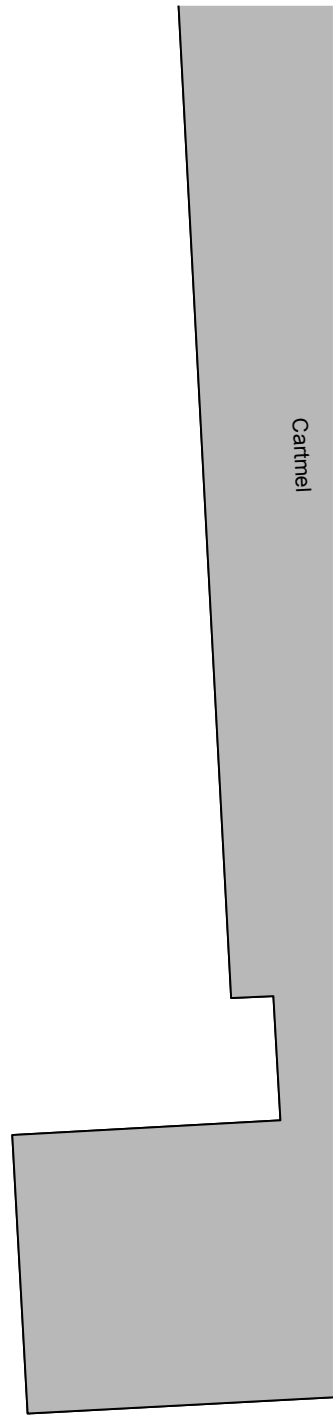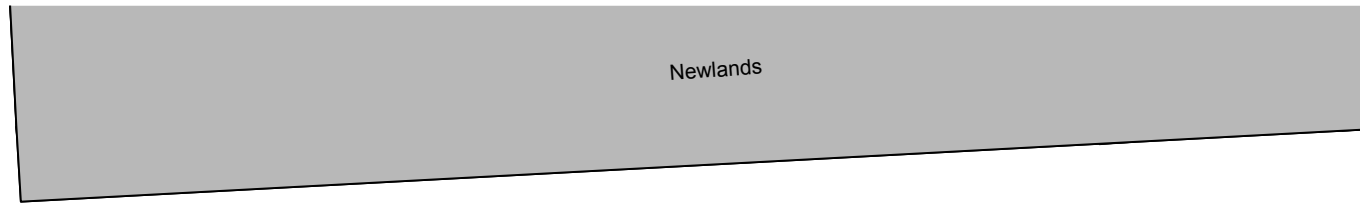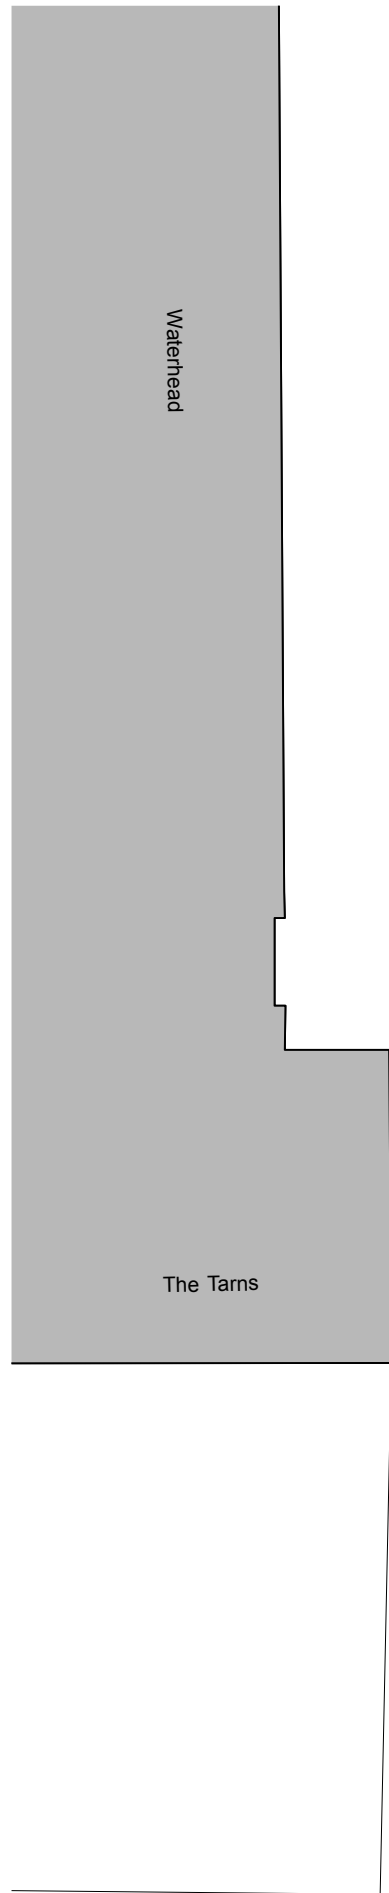

- Notes:
1. do not scale from this drawing
 2. survey indicative only
 3. proposals are subject to utilities surveys
 4. drawing to be read in conjunction with relevant consultant's information
 5. drawing to be read in conjunction with relevant specifications

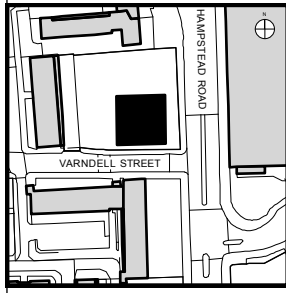

Revisions:
Freedom of Information Act Exempt

 


PLANNING

MatthewLloydArchitects LLP
 1 The Hangar
 Perseverance Works
 38 Kingsland Road
 London E2 8DD
 T 020 7613 1934
 email: mail@matthewlloyd.co.uk
 www.matthewlloyd.co.uk ©2015

Date:	Scale:	Drawn by:
MAY 15	1:100@A1/1:200@A3	PP
Project:		
Regent's Park Estate LB CAMDEN		
Drawing title:		
Plot 4: Newlands plot Proposed Seventh Floor plan		
Reference:	Disp. No:	Rev:
RPE	5207	


HAMPSTEAD ROAD

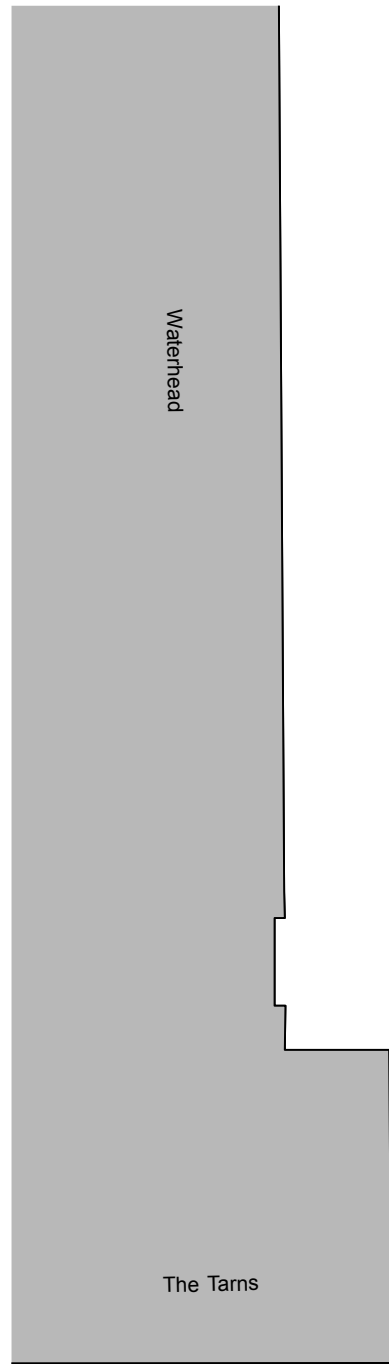


Waterhead

The Tams


VARDELL STREET

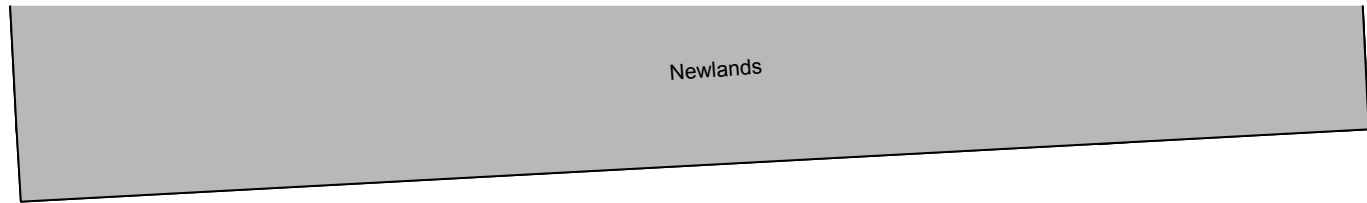

Newlands



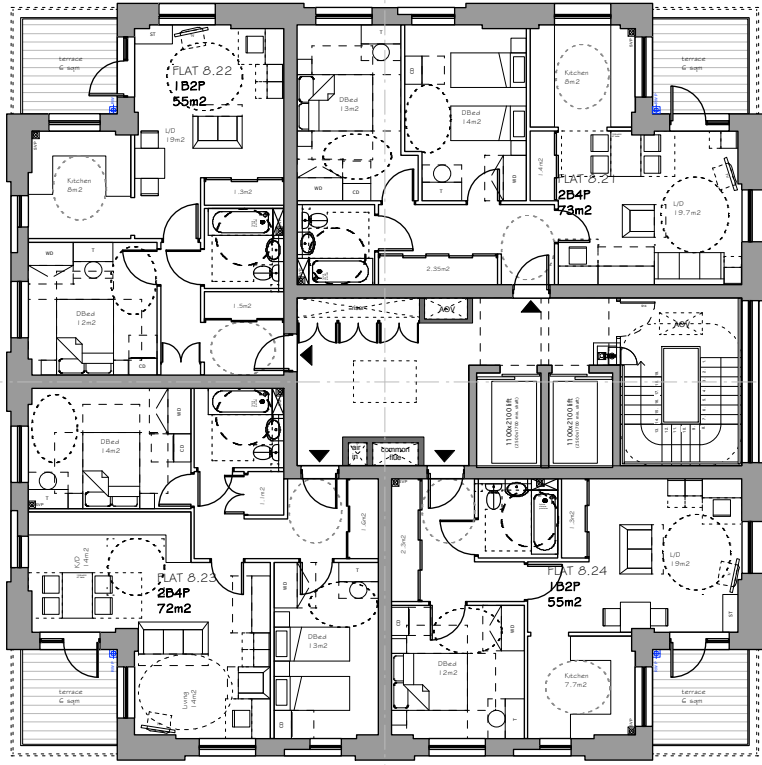


HAMPSTEAD ROAD

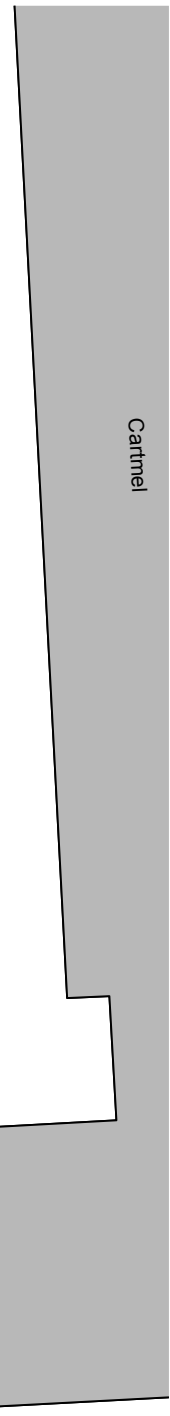

Carmel

- Notes:
1. do not scale from this drawing
 2. survey indicative only
 3. proposals are subject to utilities surveys
 4. drawing to be read in conjunction with relevant consultant's information
 5. drawing to be read in conjunction with relevant specifications

  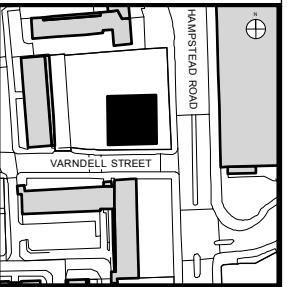


Revisions:
Freedom of Information Act Exempt


PLANNING

MatthewLloydArchitects LLP
 1 The Hangar
 Perseverance Works
 38 Kingsland Road
 London E2 8DD
 T 020 7613 1934
 email: mail@matthewlloyd.co.uk
 www.matthewlloyd.co.uk ©2015


Date:	Scale:	Drawn by:
MAY 15	1:100@A1/1:200@A3	PP
Project: Regent's Park Estate LB CAMDEN		
Drawing title: Plot 4: Newlands plot Proposed Eighth Floor plan		
Reference:	Dep. No:	Rev:
RPE	5208	

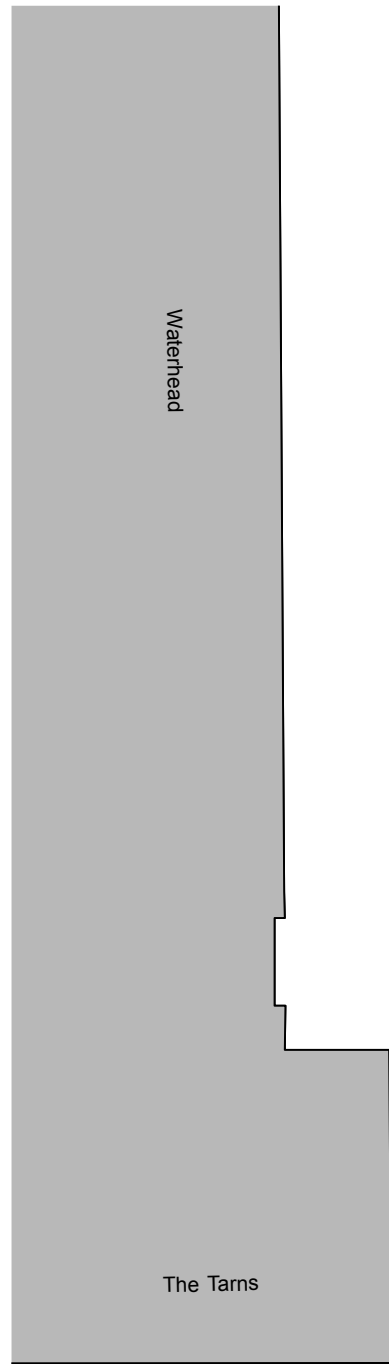

- Notes:
1. do not scale from this drawing
 2. survey indicative only
 3. proposals are subject to utilities surveys
 4. drawing to be read in conjunction with relevant consultant's information
 5. drawing to be read in conjunction with relevant specifications

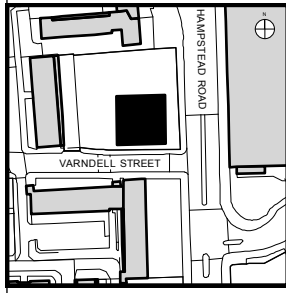

Revisions:

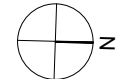


Freedom of Information Act Exempt


PLANNING

MatthewLloydArchitects LLP
1 The Hangar
Perseverance Works
38 Kingsland Road
London E2 8DD
T 020 7613 1934
email: mail@matthewlloyd.co.uk
www.matthewlloyd.co.uk ©2015

Date:	Scale:	Drawn by:
MAY 15	1:100@A1/1:200@A3	PP
Project: Regent's Park Estate LB CAMDEN		
Drawing title: Plot 4: Newlands plot Proposed Ninth Floor plan		
Reference:	Dep. No:	Rev:
RPE	5209	

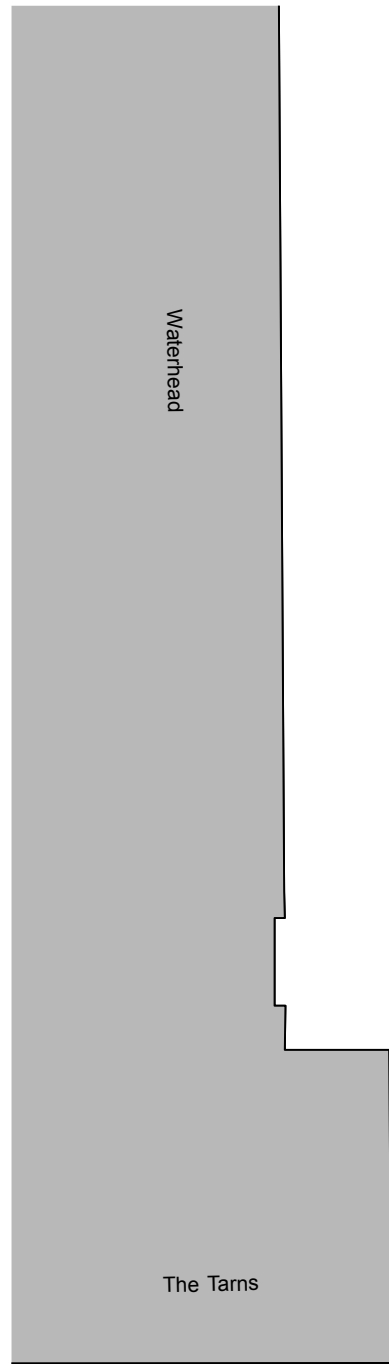


- Notes:
1. do not scale from this drawing
 2. survey indicative only
 3. proposals are subject to utilities surveys
 4. drawing to be read in conjunction with relevant consultant's information
 5. drawing to be read in conjunction with relevant specifications

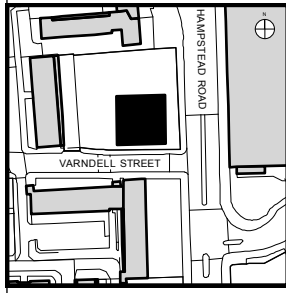

Revisions:

Freedom of Information Act Exempt

 


PLANNING

MatthewLloydArchitects LLP
1 The Hangar
Perseverance Works
38 Kingsland Road
London E2 8DD
T 020 7613 1934
email: mail@matthewlloyd.co.uk
www.matthewlloyd.co.uk ©2015

Date:	Scale:	Drawn by:
MAY 15	1:100@A1/1:200@A3	PP
Project:		
Regent's Park Estate LB CAMDEN		
Drawing title:		
Plot 4: Newlands plot Proposed Tenth Floor plan		
Reference:	Disp. No:	Rev:
RPE	5210	



- Notes:
1. do not scale from this drawing
 2. survey indicative only
 3. proposals are subject to utilities surveys
 4. drawing to be read in conjunction with relevant consultant's information
 5. drawing to be read in conjunction with relevant specifications

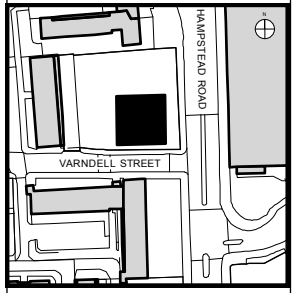

Revisions:

Freedom of Information Act Exempt

PLANNING



MatthewLloydArchitects LLP
 1 The Hangar
 Perseverance Works
 38 Kingsland Road
 London E2 8DD
 T 020 7613 1934
 email: mail@matthewlloyd.co.uk
 www.matthewlloyd.co.uk ©2015

Date: MAY 15 Scale: 1:100@A1/1:200@A3 Drawn by: PP

Project: Regent's Park Estate
 LB CAMDEN

Drawing title: Plot 4: Newlands plot
 Proposed Roof plan

Reference: RPE	Disp. No: 5211	Rev:
----------------	----------------	------

  

ROOF

HAMPSTEAD ROAD