


WEST ELEVATION

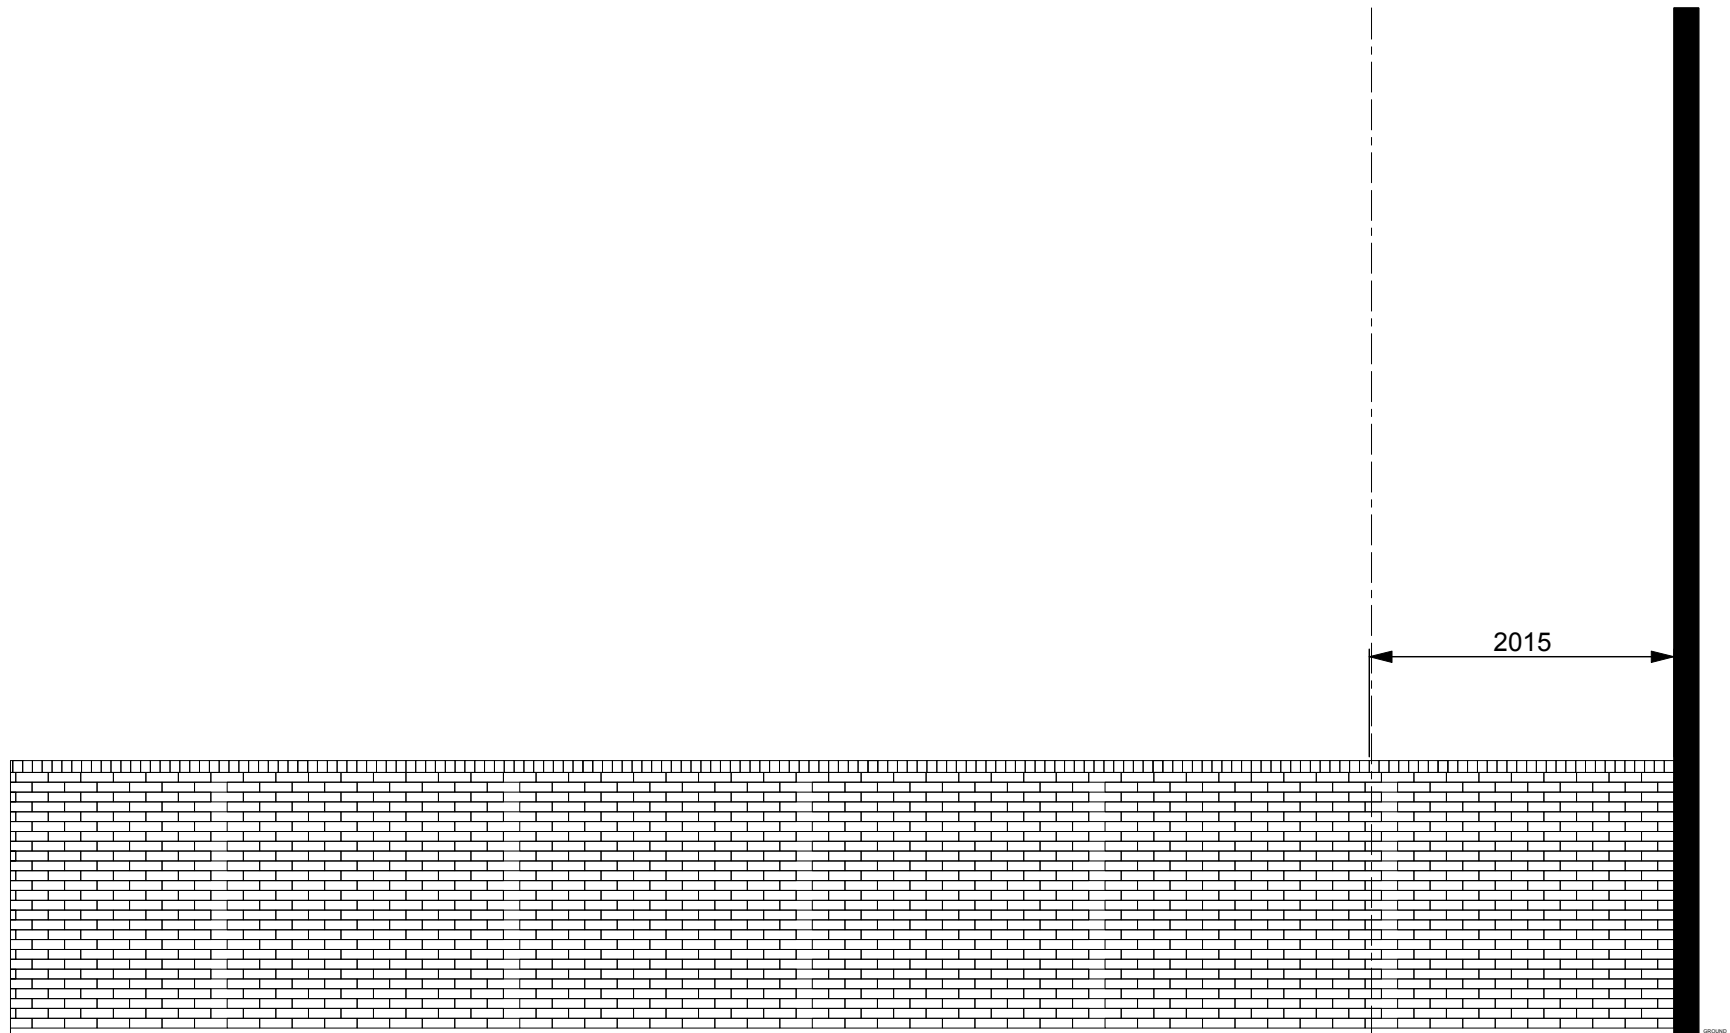

Sabrina Morreale - sabinamorreale.com
372 City Road Ec1v2qa

PROJECT NAME: 26a Leighton NW52QA
DRAWING NO.: 2C
DRAWING NAME: West elevation-present
SCALE: 1:50@A4
DATE: 30.05.2015

Figured dimensions only are to be taken off this drawing.
All dimensions to be checked on site before work is put in hand.