
SOUTH ELEVATION

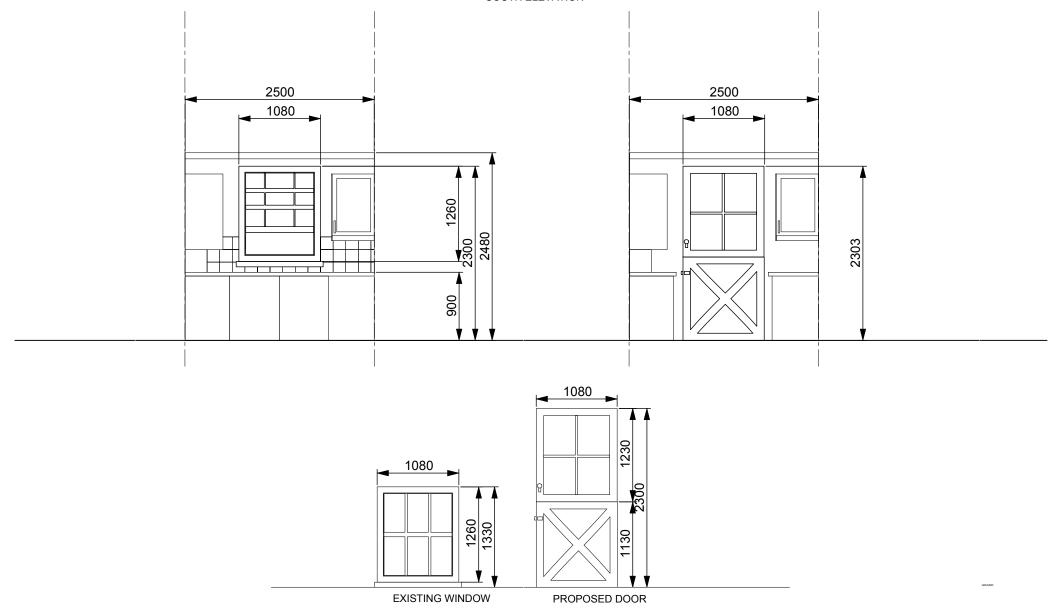

Sabrina Morreale - sabrinamorreale.com 372 City Road Ec1v2qa

PROJECT NAME: 26a Leighton NW52QA DRAWING NO.: 3C DRAWING NAME: South internal elevation SCALE: 1:50@A4 DATE: 30.05.2015

Figured dimensions only are to be taken off this drawing.

All dimensions to be checked on site before work is put in hand.