




1
200
1:50
PROPOSED
GROUND FLOOR PLAN

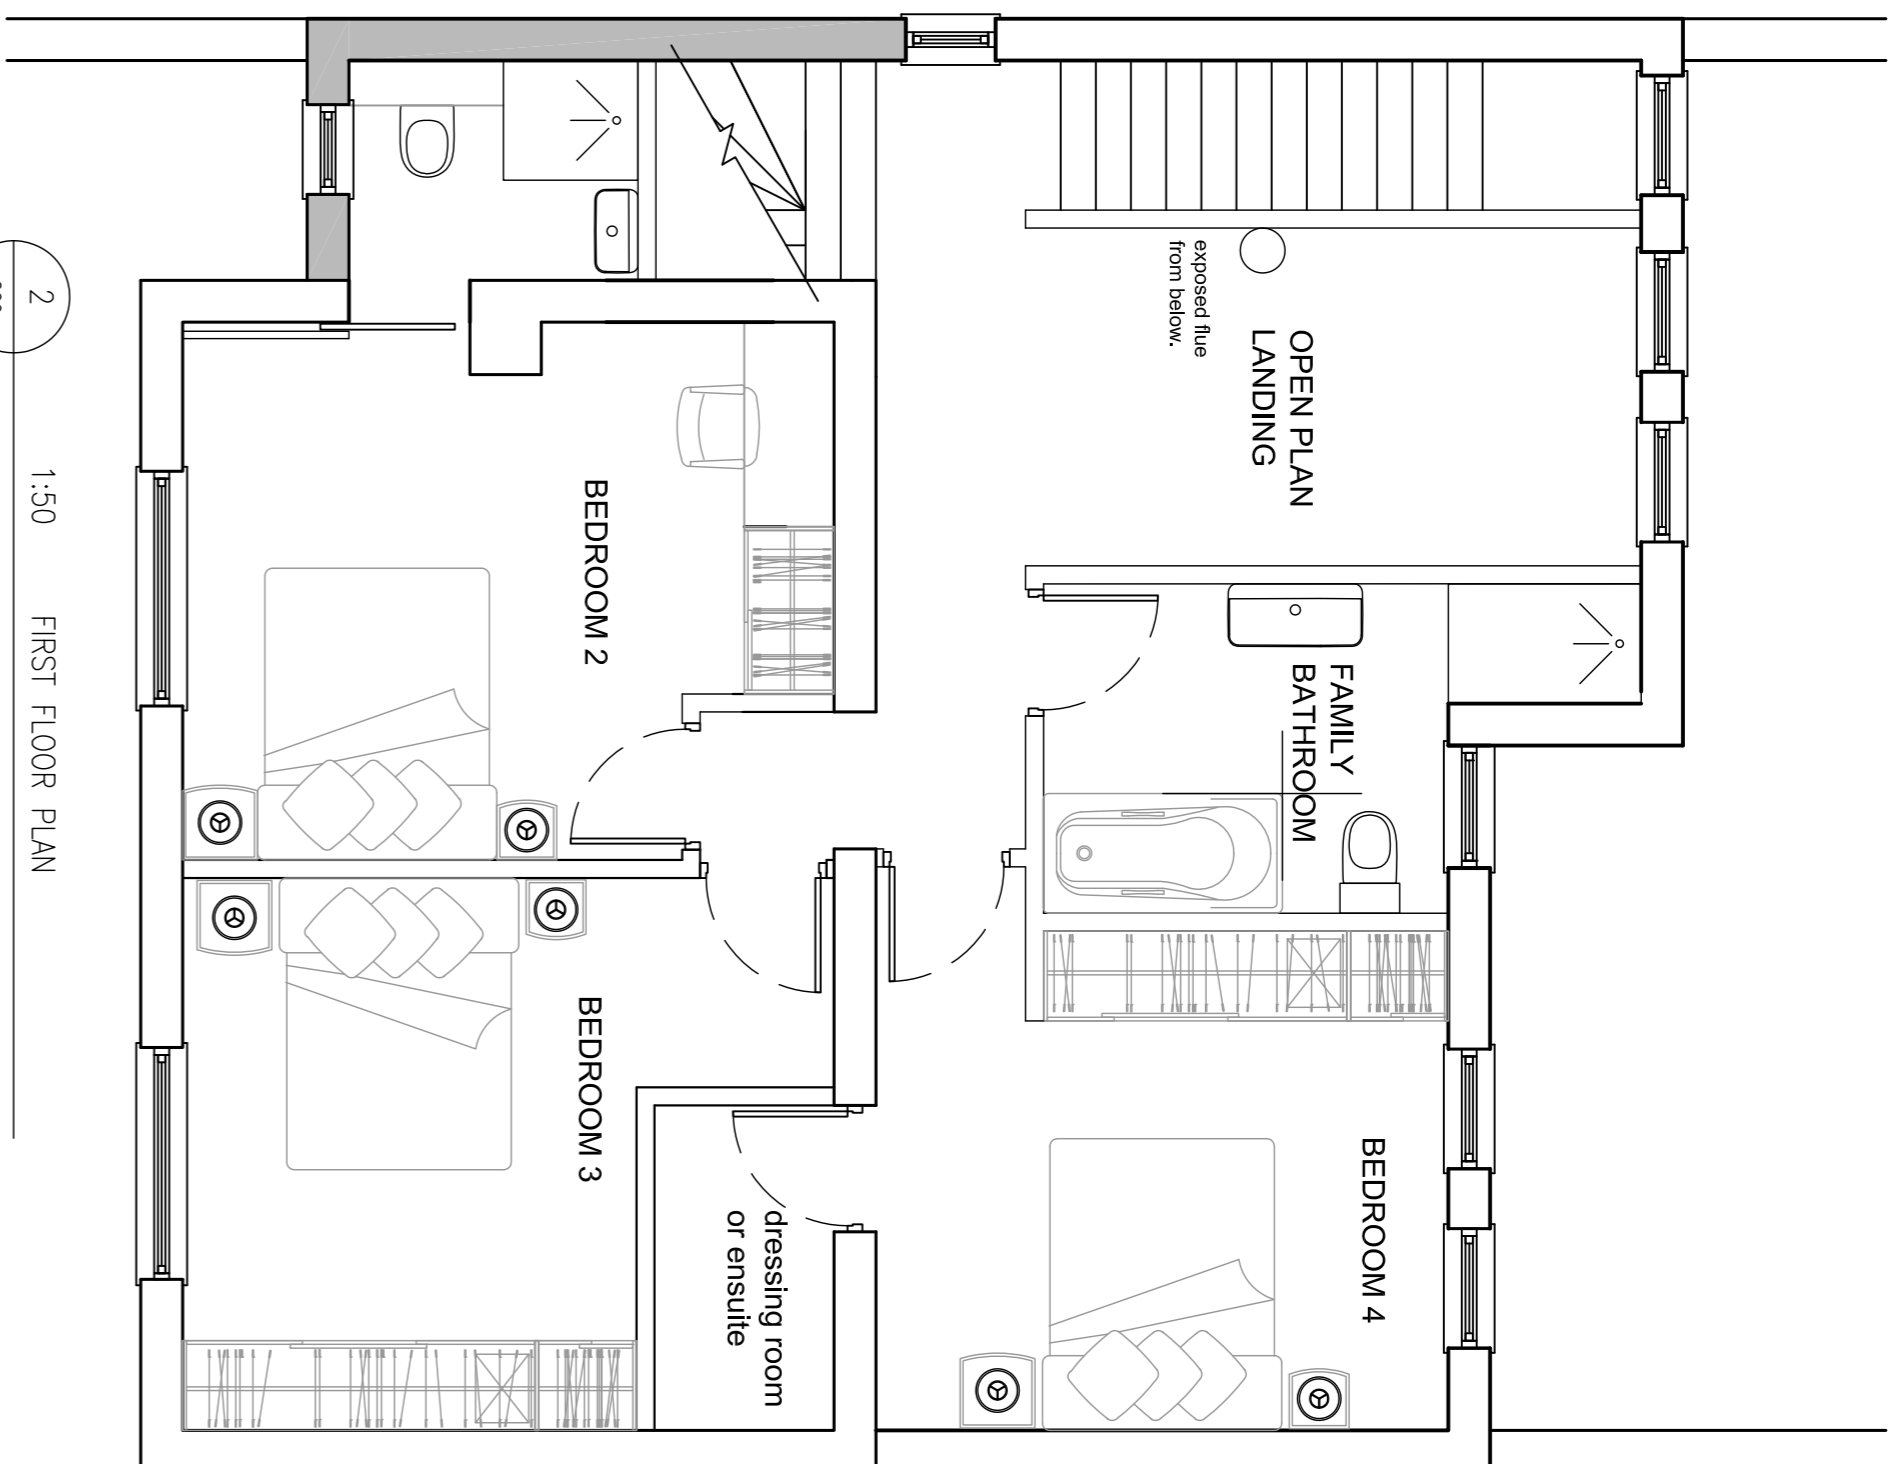

2
200
1:50
PROPOSED
FIRST FLOOR PLAN

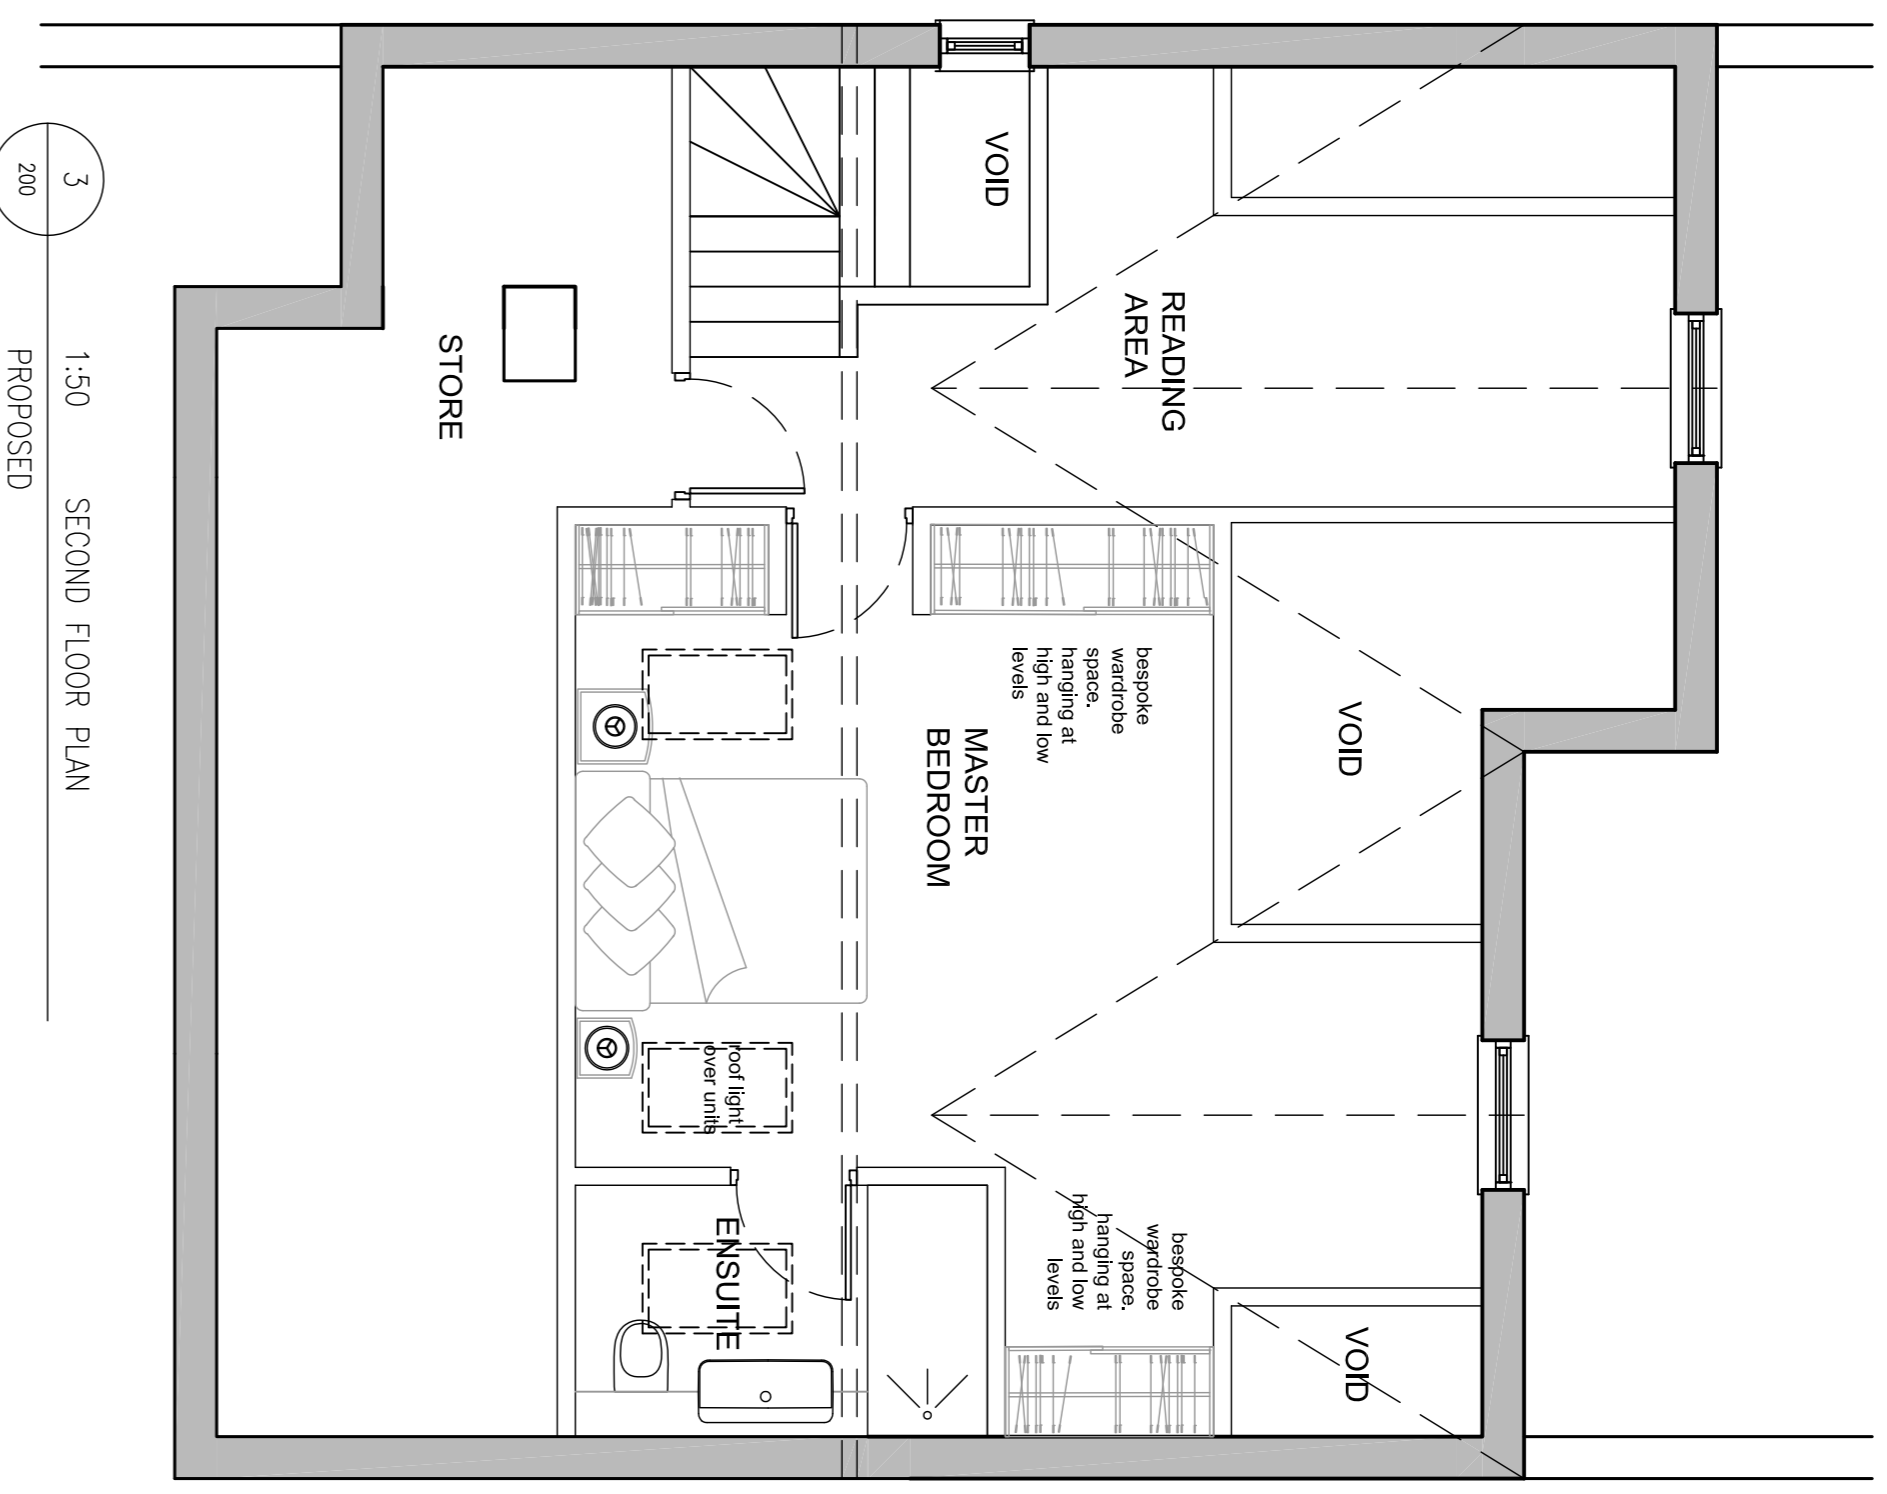

3
200
1:50
PROPOSED
SECOND FLOOR PLAN

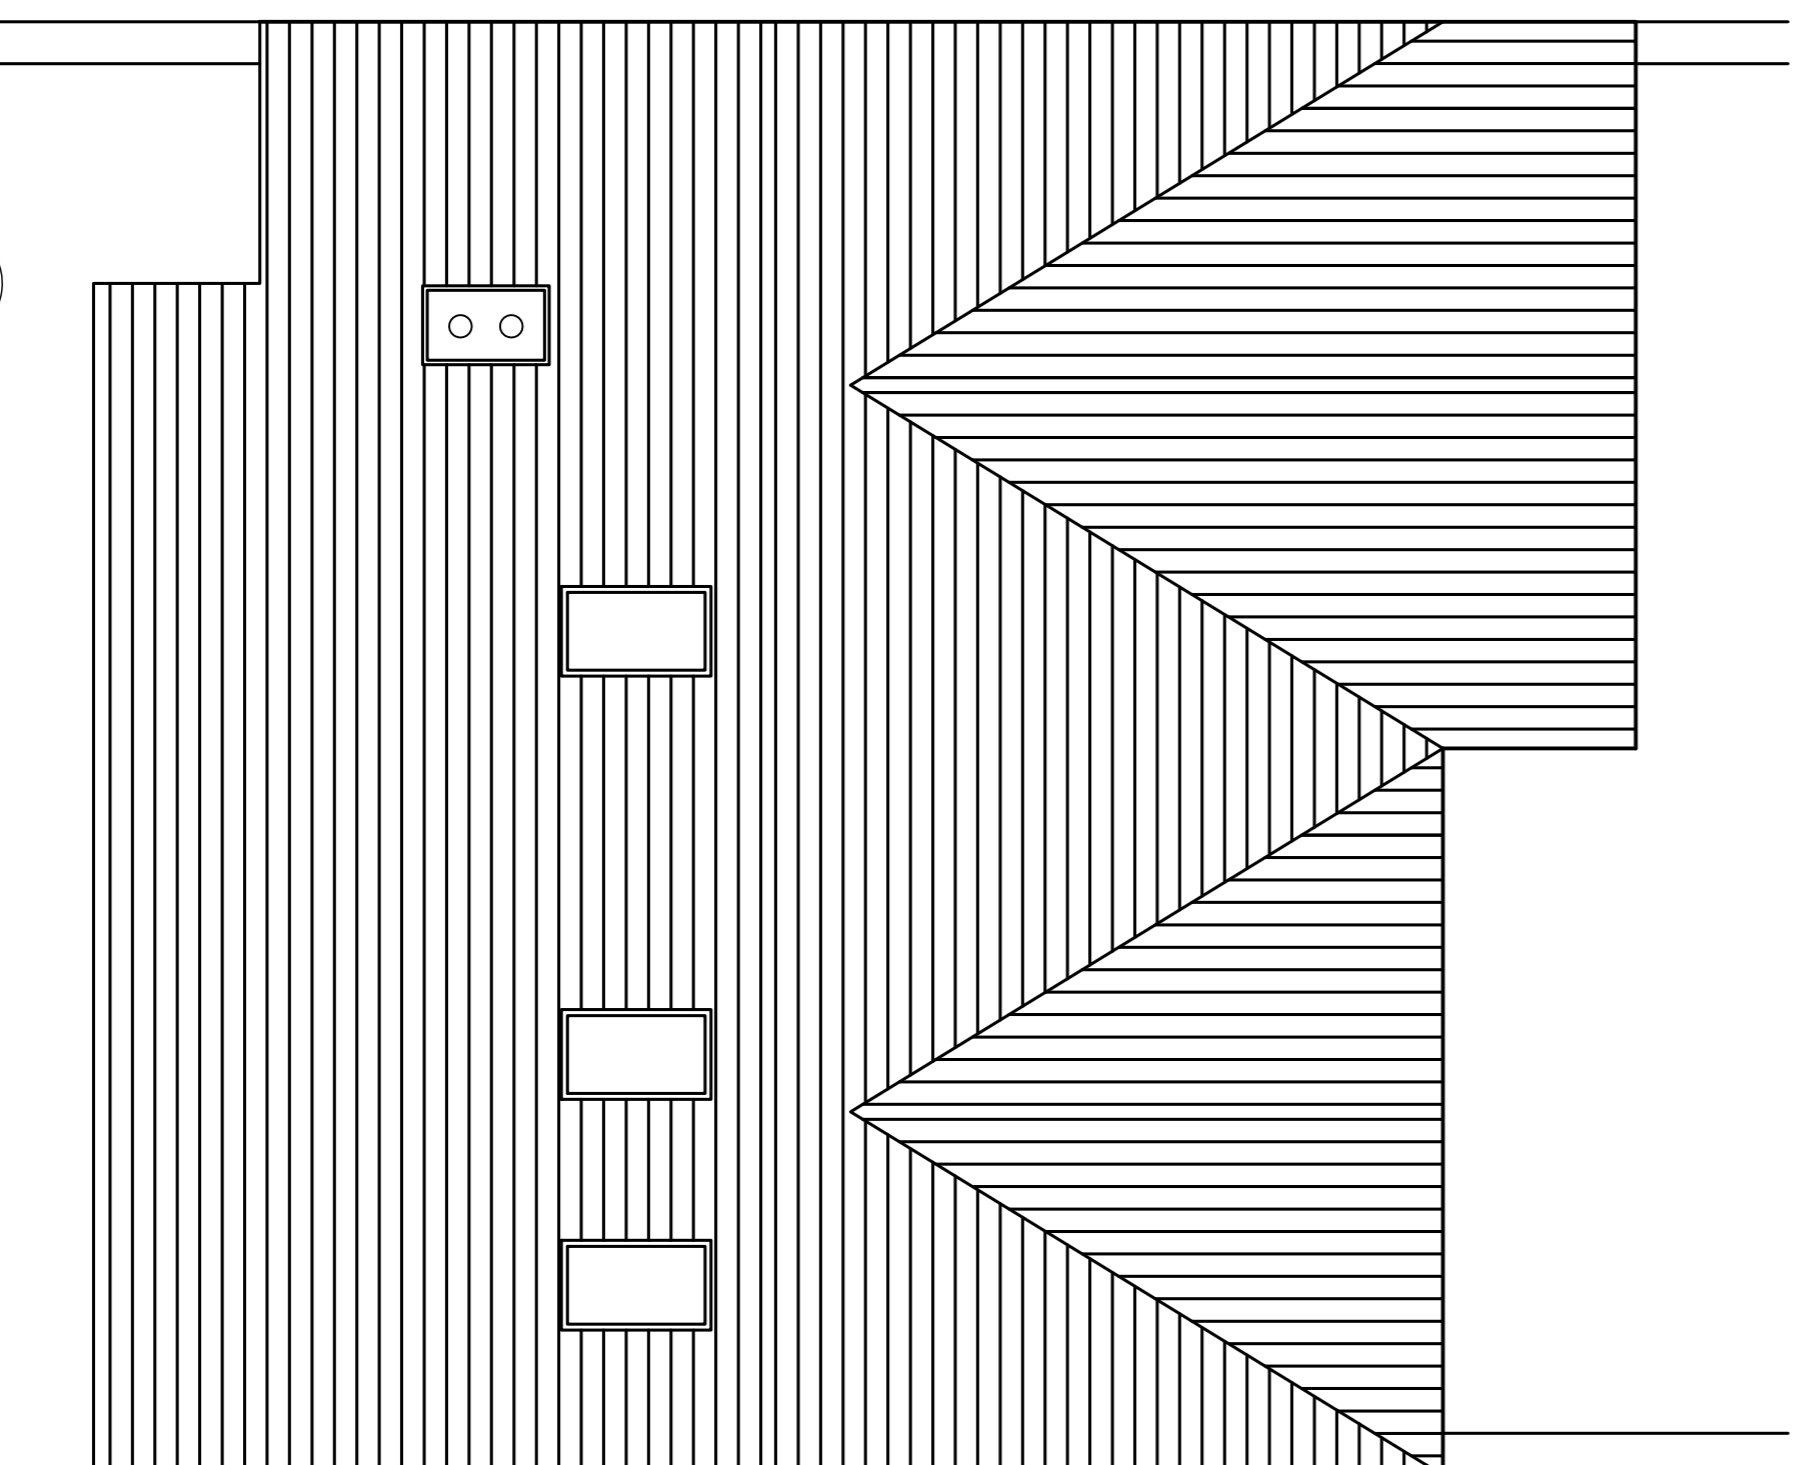

4
200
1:50
PROPOSED
ROOF PLAN

RICHARD WALLIS ASSOCIATES
RIBA CHARTERED ARCHITECTS AND PROJECT MANAGERS

Unit 5b, 20-30 Wild's Rents, London SE1 4QG
E: mail@wallis.com T: +44 (0)20 7403 8889
Richard Wallis Associates is a trading name of Richard Wallis Ltd. Company Registered in England no 026653

DRAWING TITLE:
PROPOSED FLOOR PLANS

PROJECT:
1 OAK VILLAGE
LONDON

CLIENT:
MR & MRS FLEET

Scale	Date	Drawn	Approved
1:50	FEB 2015	SB	SB
Job No.	Drawing No.	Rev No.	Status
215	200	02	1