


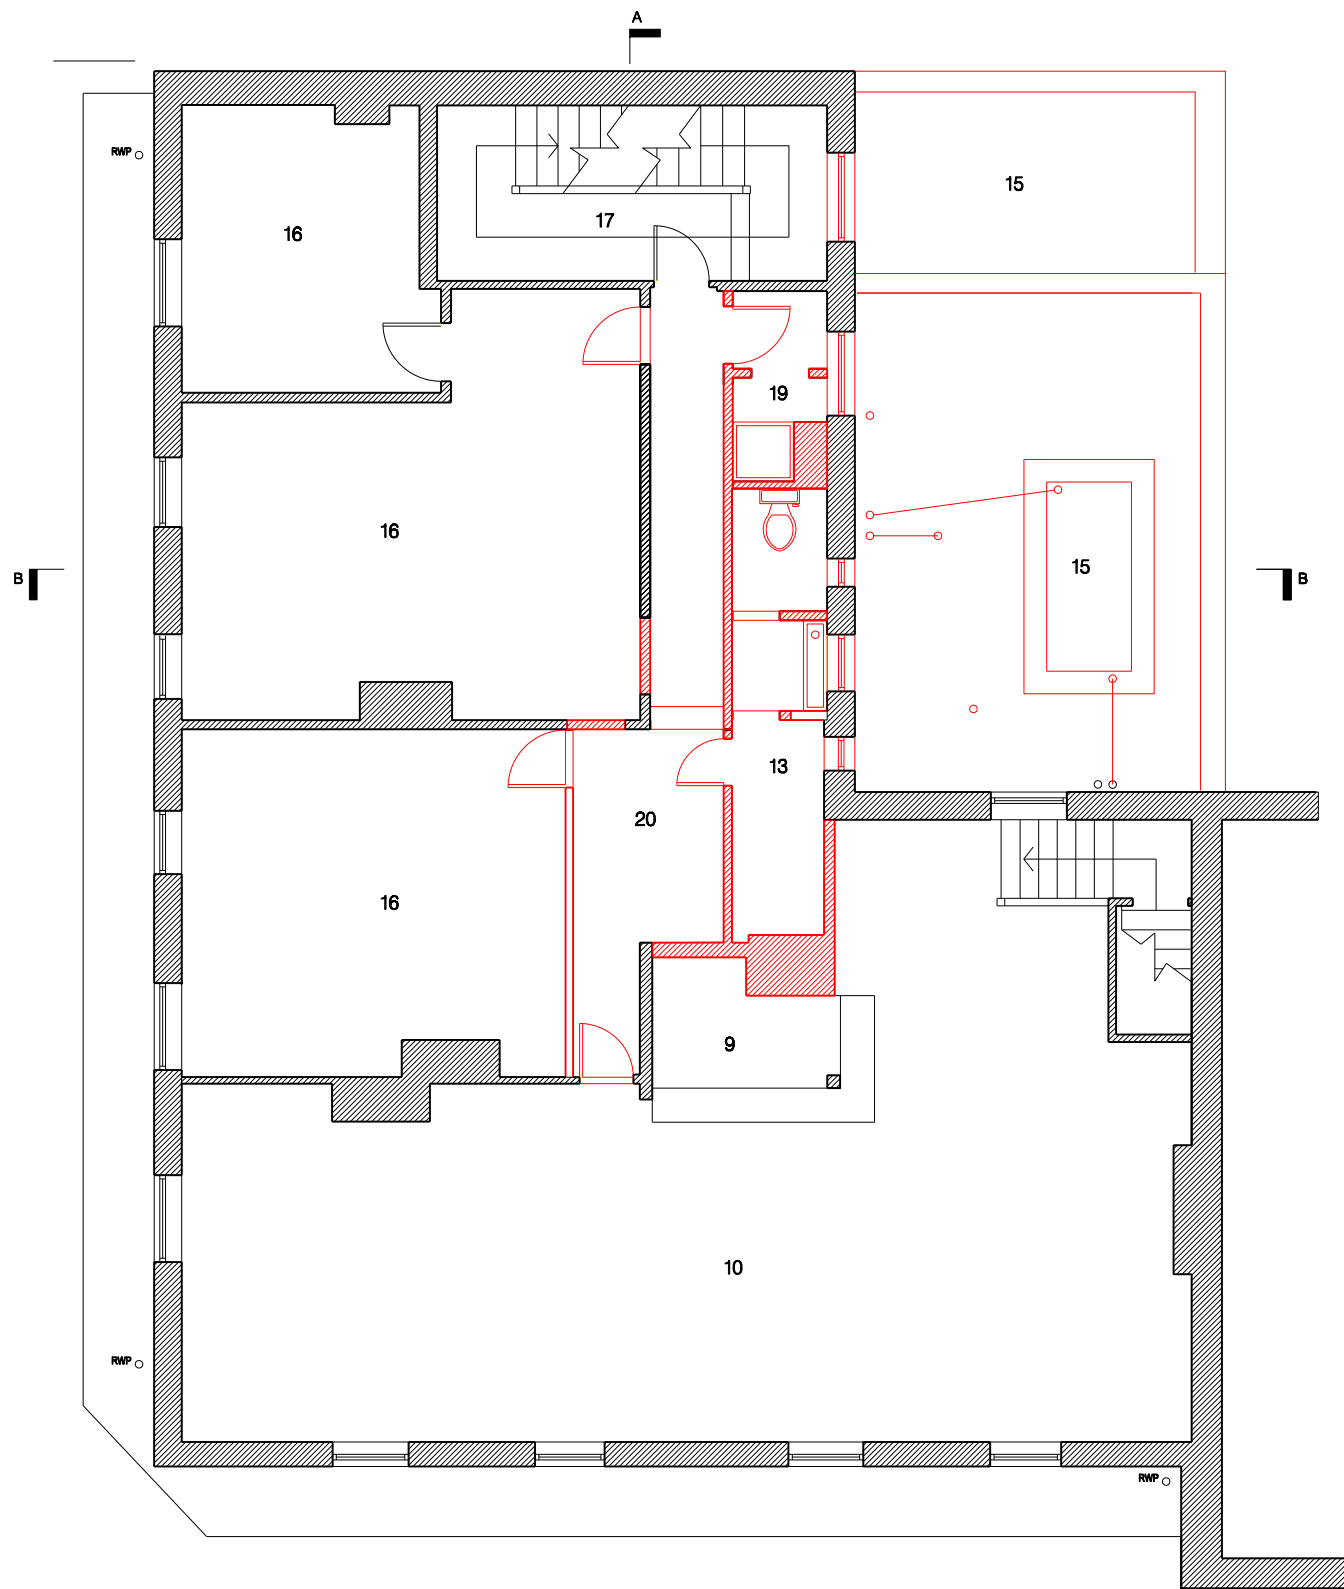

01 EXISTING FIRST FLOOR
PL103 Scale 1:100 @ A3




- LEGEND
- | | |
|---------------------------|-----------------|
| 1. STORE | 14. WC FEMALE |
| 2. CELLAR | 15. LIGHTWELL |
| 3. BARREL DROP | 16. BEDROOM |
| 4. LOBBY | 17. LANDING |
| 5. LINE OF BUILDING ABOVE | 18. KITCHEN |
| 6. RESIDENTIAL ENTRANCE | 19. CUPBOARD |
| 7. ENTRANCE HALL | 20. BATHROOM |
| 8. YARD | 21. DUMB WAITER |
| 9. BAR | 22. SHOWER ROOM |
| 10. LOUNGE | 23. CORRIDOR |
| 11. PUB ENTRANCE | 24. CUPBOARD |
| 12. STAGE | 25. WC |
| 13. WC MALE | |

02 EXISTING SECOND FLOOR
PL103 Scale 1:100 @ A3

Revision	Date	Reason	Initial
/	04/04/14	PRELIMINARY	MF
A	13/08/14	PRELIMINARY	MF
B	12/09/14	PLANNING	MF
C	16/09/14	PLANNING	MF
D	04/12/14	PLANNING	MF
E	25/02/15	PLANNING	MF
F	28/05/15	PLANNING	MF

- Notes
- Drawings based on measured survey by Warner Land Surveys
 - Demolished & replaced fabric in red.
- Existing element to be removed or altered
- Existing element to be retained

 

mark fairhurst ARCHITECTS

16 Winchester Walk, London, SE1 9AQ. T 020 7407 7070, E info@mark-fairhurst.co.uk

Project: COCK TAVERN, 23 PHOENIX ROAD, LONDON NW1 1HB

Client: FLAMESTRIKE LTD

Drawing title: EXISTING FIRST & SECOND FLOOR PLANS

Scale: 1:100@A3, 1:50@A1

Date: 04.04.14

Drawn by: MF

Project number: 1250

Drawing number: PL103 Rev F

Status: PLANNING