


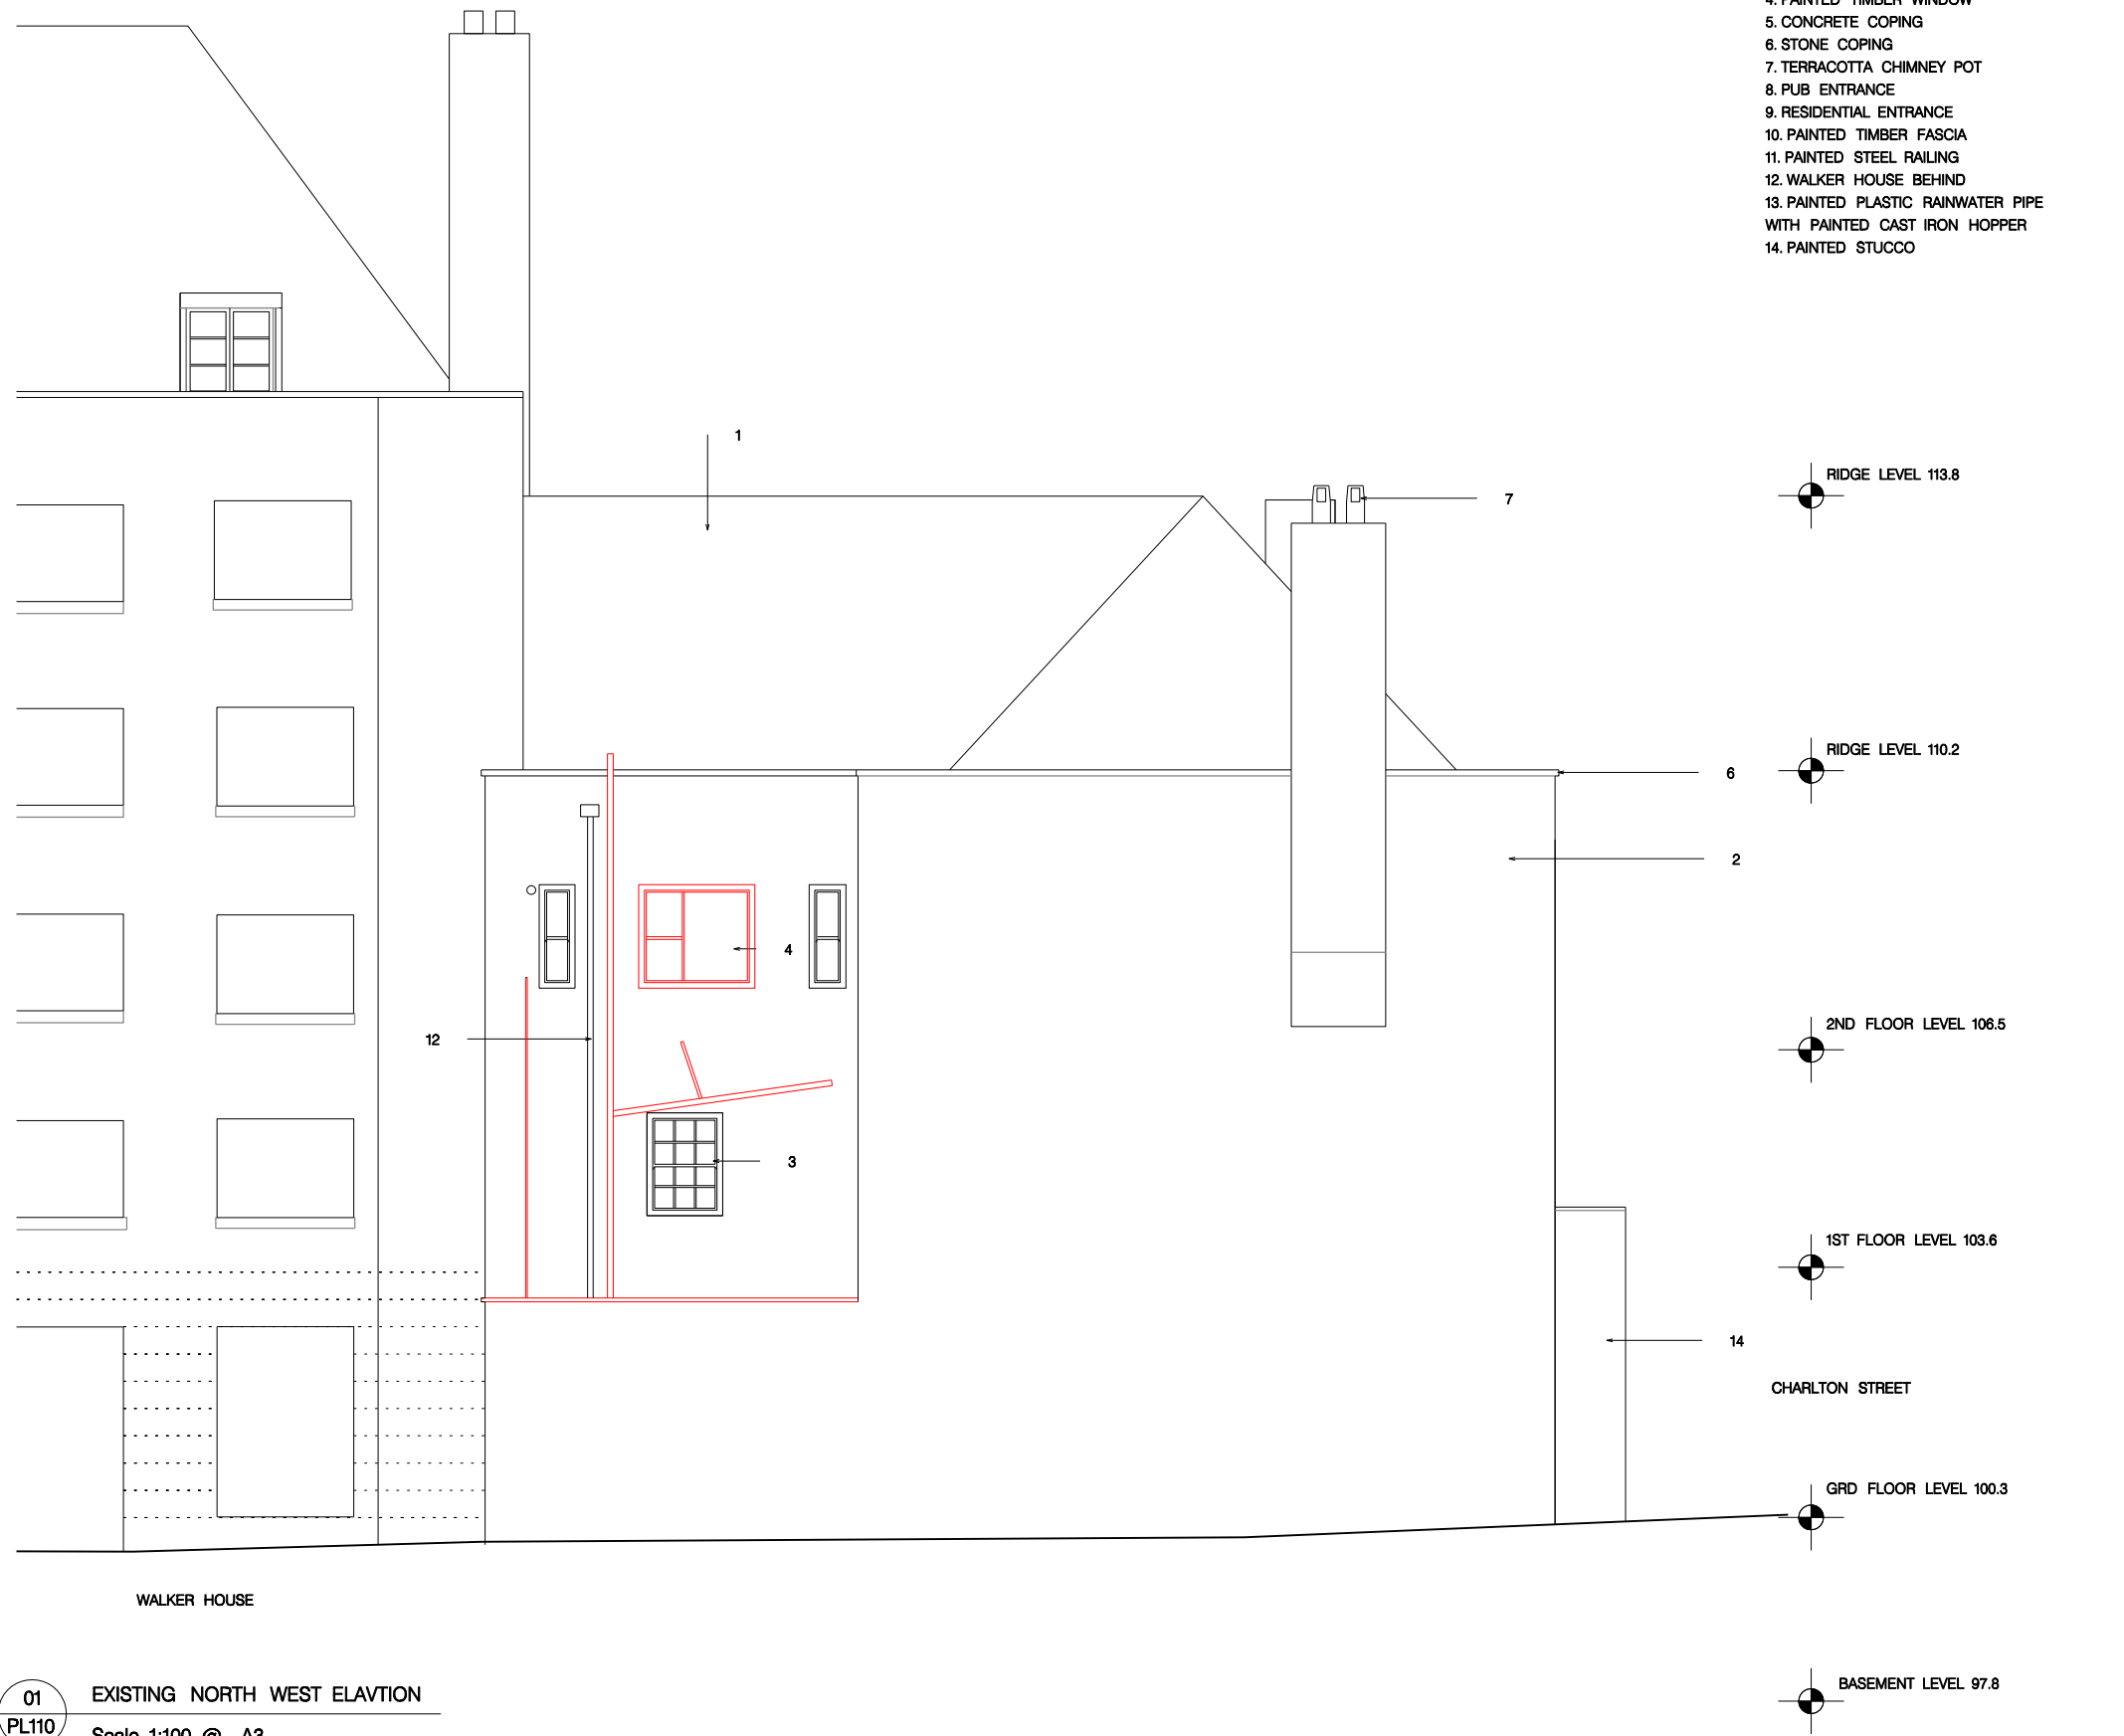

- LEGEND
- 1. PLAIN TERRACOTTA INTERLOCKING ROOF TILE
 - 2. PAINTED RENDER
 - 3. PAINTED TIMBER SASH WINDOW
 - 4. PAINTED TIMBER WINDOW
 - 5. CONCRETE COPING
 - 6. STONE COPING
 - 7. TERRACOTTA CHIMNEY POT
 - 8. PUB ENTRANCE
 - 9. RESIDENTIAL ENTRANCE
 - 10. PAINTED TIMBER FASCIA
 - 11. PAINTED STEEL RAILING
 - 12. WALKER HOUSE BEHIND
 - 13. PAINTED PLASTIC RAINWATER PIPE WITH PAINTED CAST IRON HOPPER
 - 14. PAINTED STUCCO

- Notes
- Existing element to be removed or altered
 - Existing element to be retained

Revision	Date	Reason	Initial
/	08.04.14	PRELIMINARY	MF
A	12.09.14	PLANNING	MF
B	05.12.14	PLANNING	MF
C	25.02.14	PLANNING	MF
D	28.05.15	PLANNING	MF

All dimensions must be checked on site and not scaled from this drawing. © Mark Fairhurst Limited

markfairhurstARCHITECTS
16 Winchester Walk, London, SE1 9AQ. T 020 7407 7070, E info@mark-fairhurst.co.uk
Project: COCK TAVERN, 23 PHOENIX ROAD, LONDON NW1 1HB
Client: FLAMESTRIKE LTD
Drawing title: EXISTING NORTH WEST ELEVATION
Scale: 1:100@A3, 1:50@A1 Date: 12.09.14 Drawn by: MF
Project number: 1250 Drawing number: PL110 Rev D
Status: PLANNING