



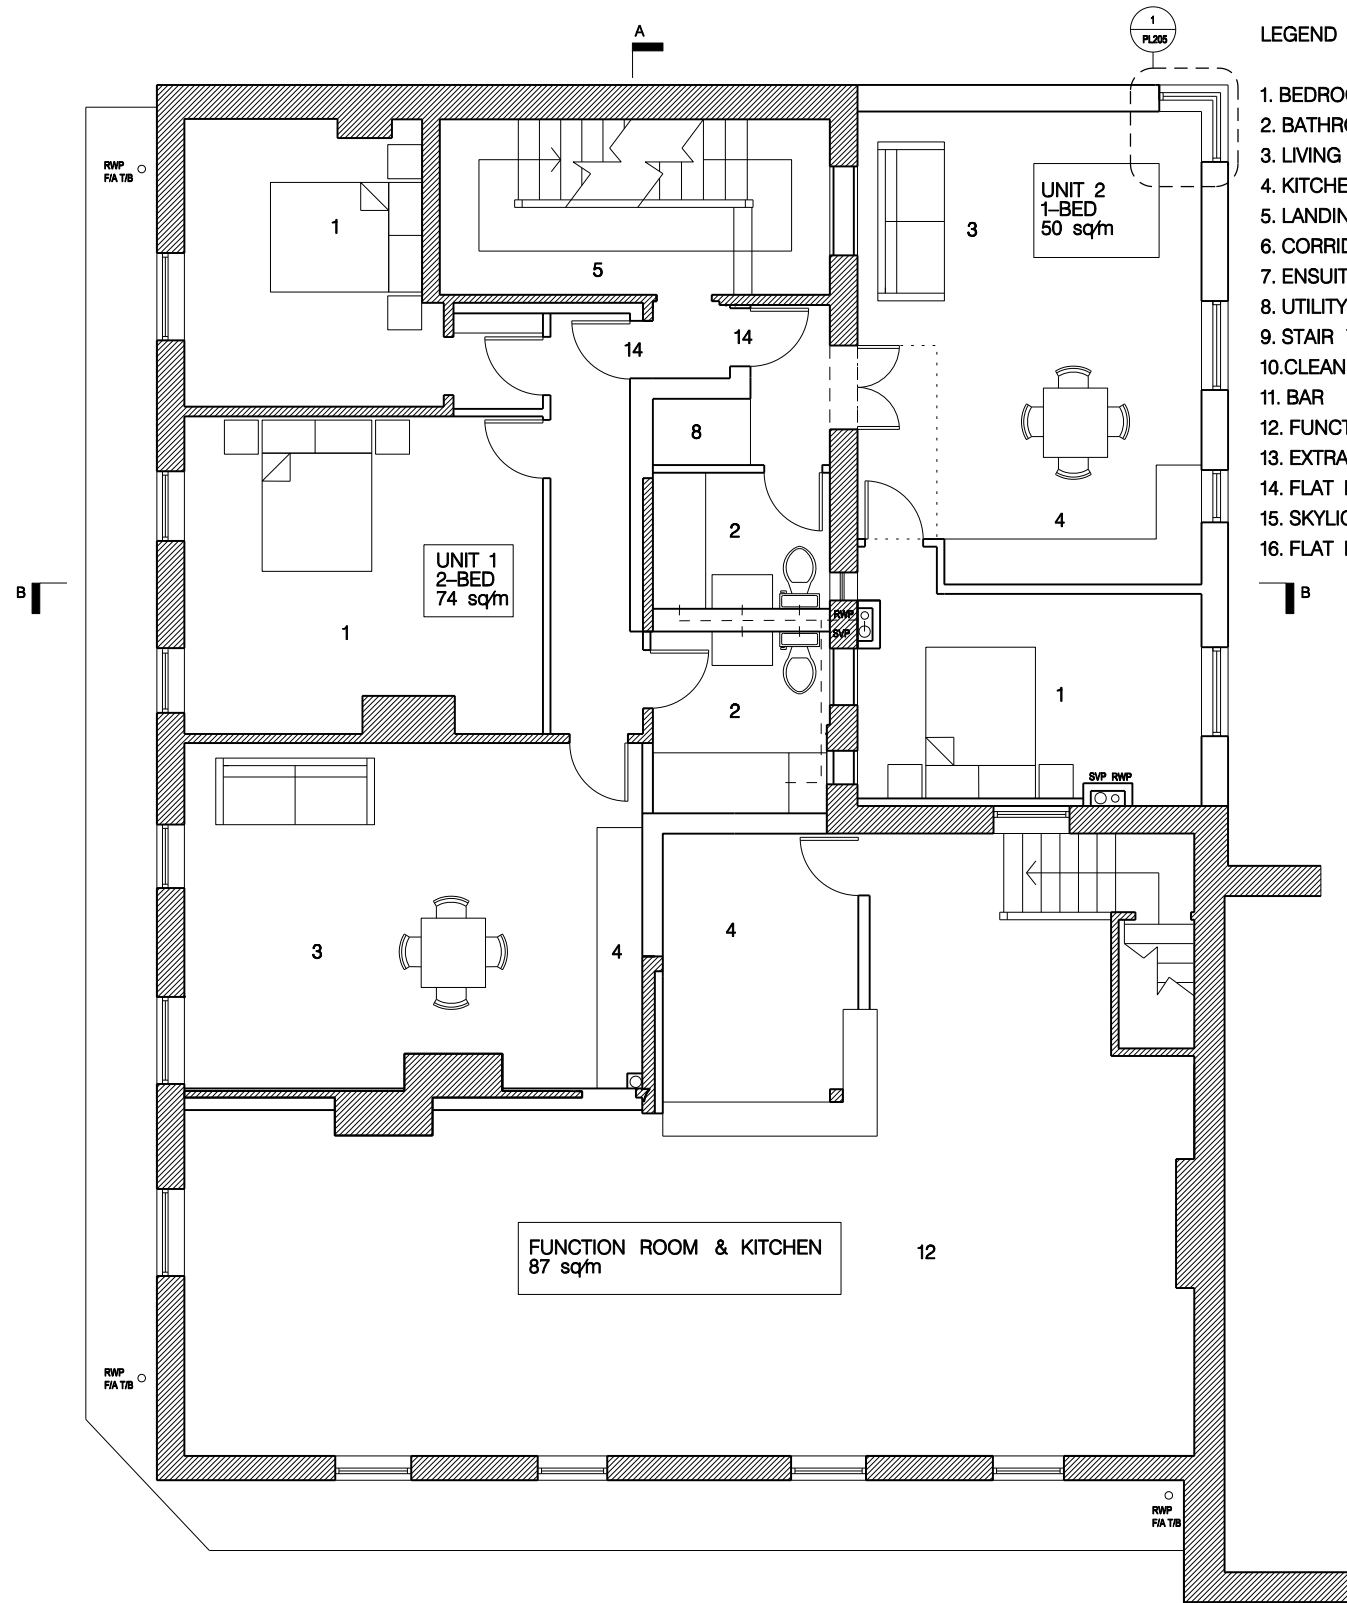

01
PL116 PROPOSED FIRST FLOOR PLAN
Scale 1:100 @ A3

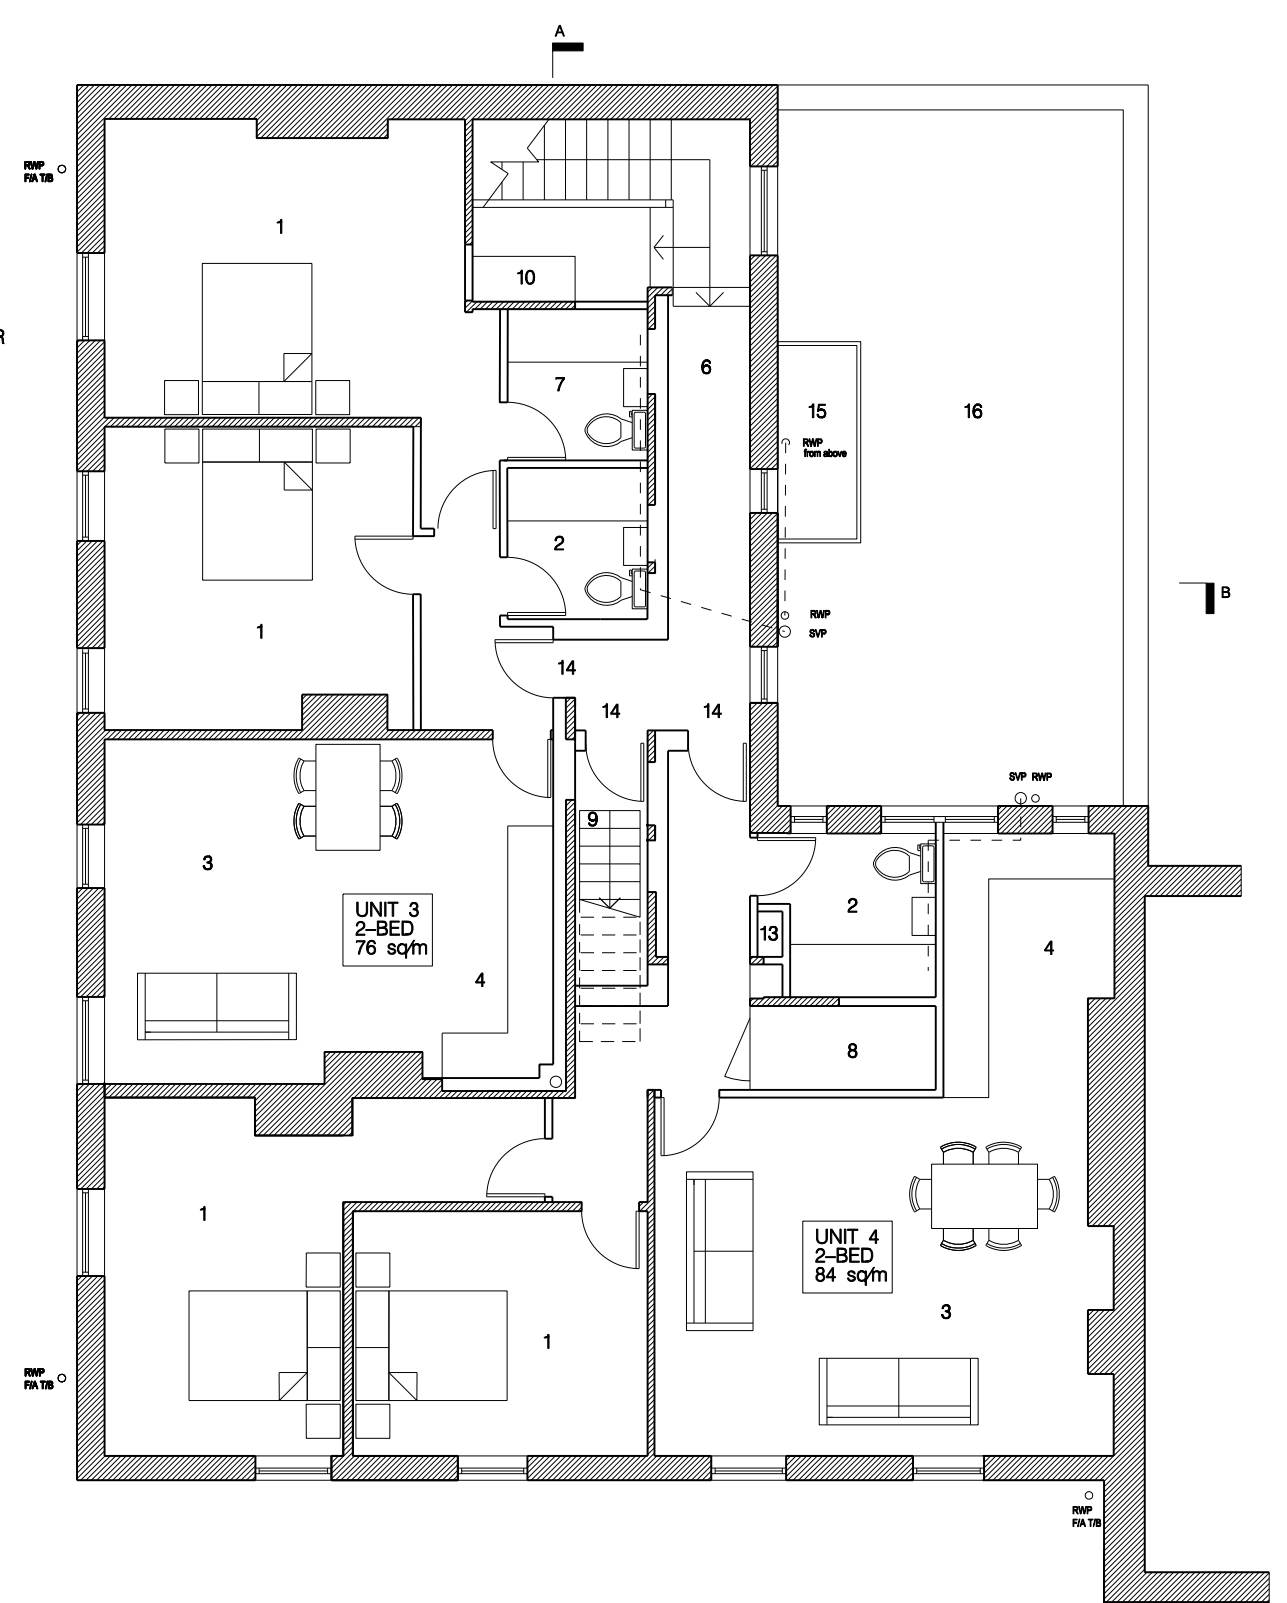


02
PL116 PROPOSED SECOND FLOOR PLAN
Scale 1:100 @ A3

Revision	Date	Reason	Initial
/	04.04.14	PRELIMINARY	MF
A	08.04.14	PRELIMINARY	MF
B	13.08.14	PRELIMINARY	MF
C	12.09.14	PLANNING	MF
D	16.09.14	PLANNING	MF
E	04.12.14	PLANNING	MF
F	25.02.15	PLANNING	MF
G	05.05.15	PLANNING	MF
H	05.05.15	PLANNING	MF

Notes
1. Drawings based on measured survey by Warner Land Surveys
2. Demolished & replaced fabric in red.

Existing elements retained

0 5 Metres

 

mark fairhurst ARCHITECTS

16 Winchester Walk, London, SE1 9AQ. T 020 7407 7070, E info@mark-fairhurst.co.uk

Project: COCK TAVERN, 23 PHOENIX ROAD, LONDON NW1 1HB

Client: FLAMESTRIKE LTD

Drawing title: PROPOSED FIRST & SECOND FLOOR PLANS

Scale: 1:100@A3, 1:50@A1

Date: 04.04.14

Drawn by: MF

Project number: 1250

Drawing number: PL116 Rev H

Status: PLANNING