

EXISTING
FIRST FLOOR PLAN


- KEY**
- APPLICATION SITE BOUNDARY - - - - -
 - EXISTING AC CABLE - - - - -
 - EXISTING FAN CABLE - - - - -

ALL EXISTING EXTERNAL
INTERCONNECTING SERVICES ARE
TO BE REMOVED OFF THE ROOF AND
RUN TOTALLY INTERNALLY.

OUTDOOR AIR CONDITIONING UNIT
1 TO BE REMOVED OFF OF THE
ROOF AND RELOCATED AS SHOWN
ON PROPOSED DRAWINGS.

OUTDOOR AIR CONDITIONING UNIT
2 TO BE REMOVED OFF OF THE
ROOF AND RELOCATED AS SHOWN
ON PROPOSED DRAWINGS.

EXISTING
GROUND FLOOR PLAN

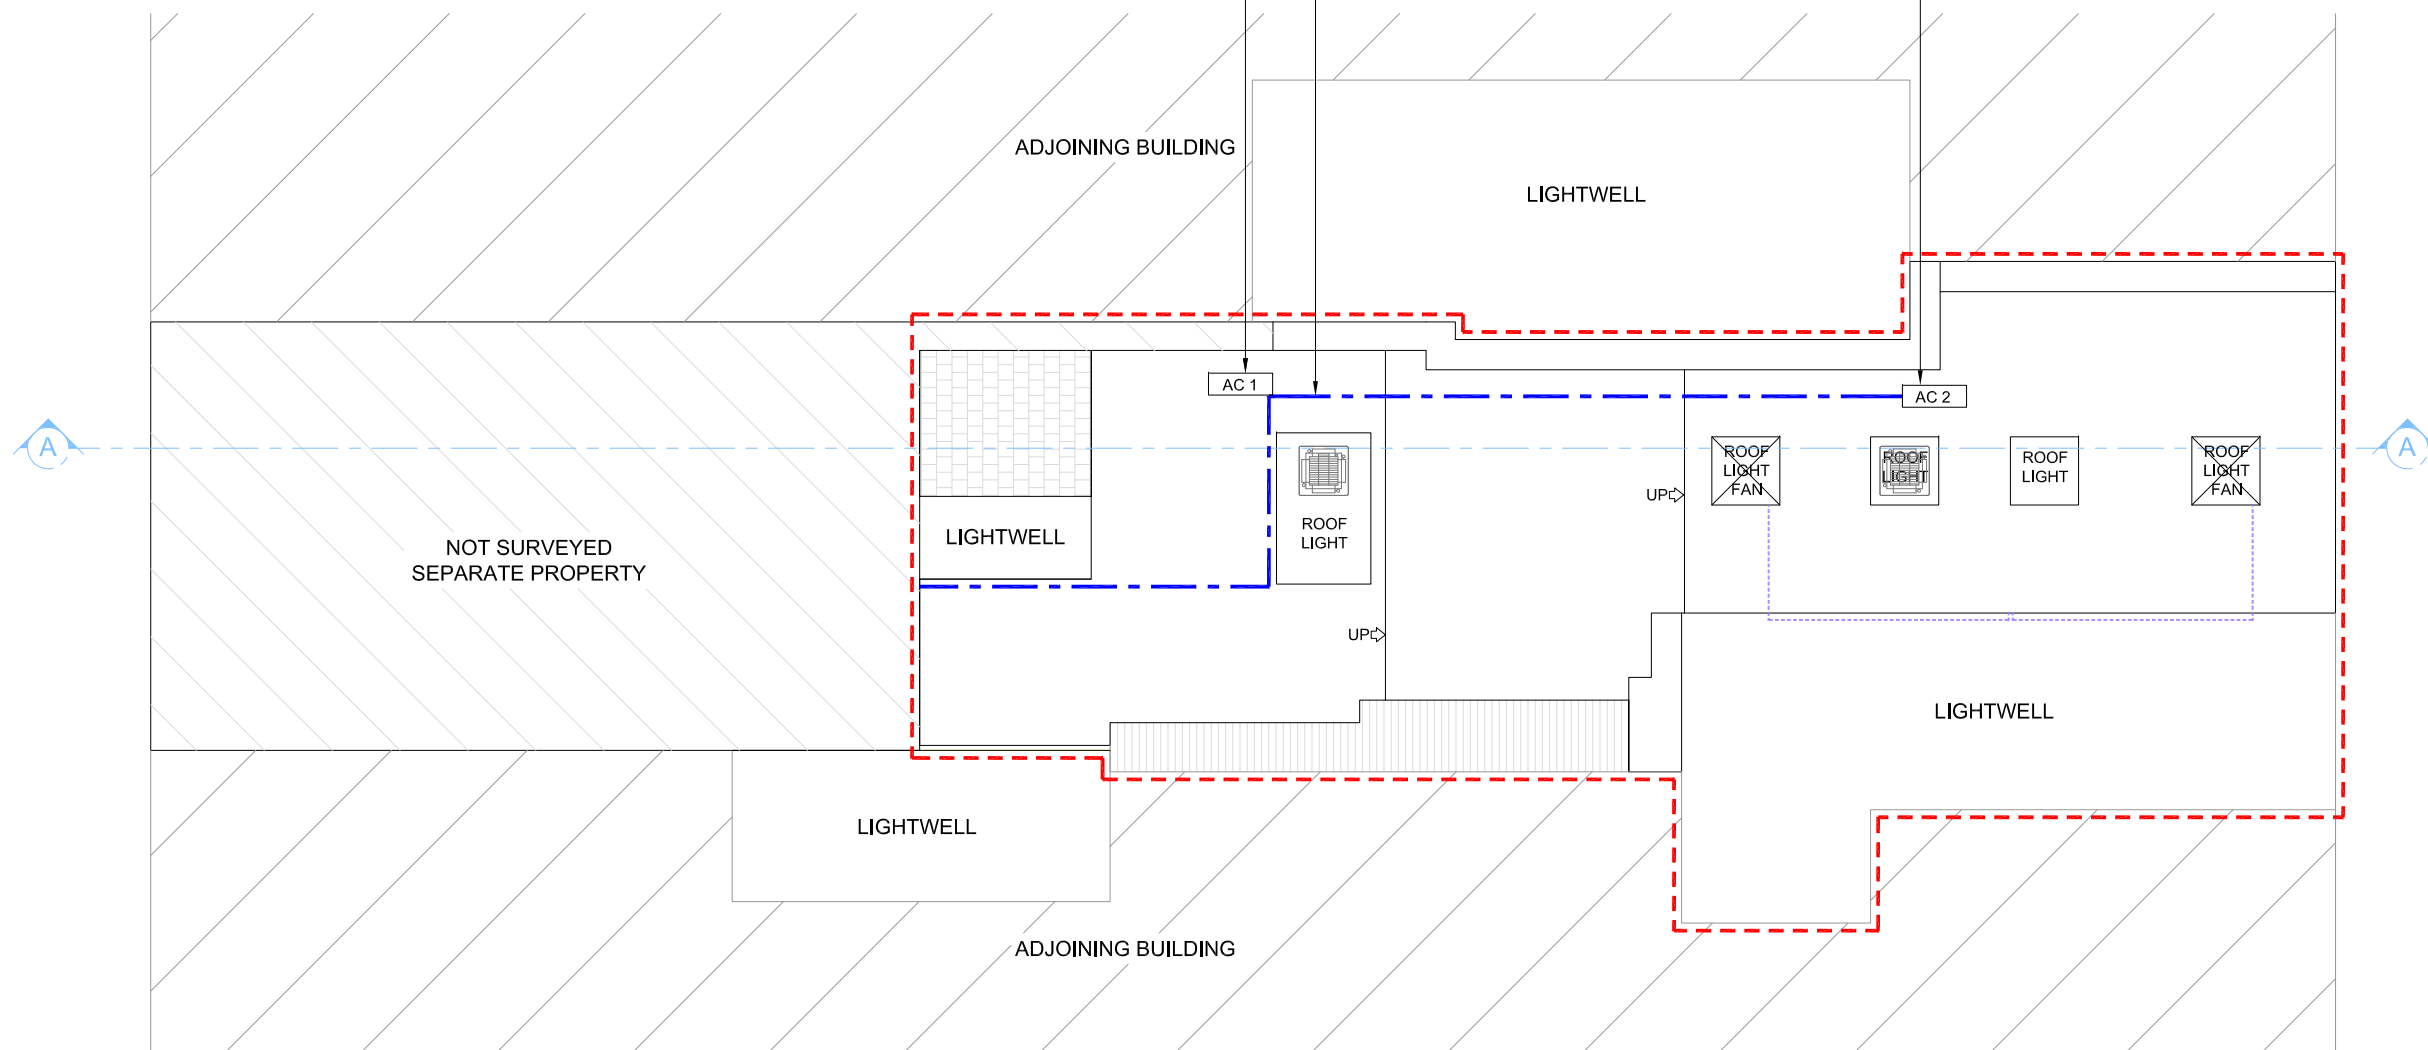

EXISTING
ROOF PLAN

Note:
This drawing has been drawn to scale for the purposes of
obtaining local authority approval. Any measurements
required for construction must not be scaled from this
drawing.
All structural elements to be agreed with local authority
Building Control prior to commencement of works.
Attention is drawn to the provisions of the party wall act.
1996. Legal boundaries should be determined by others.



M: 07702322072
T: 020 79782304
E: reviveplanning@live.co.uk

client
London School of Barbering
186 Drury Lane, London, WC2B 5QD

project
PLANNING AND LISTED
APPLICATION
Repositioning of Air conditioning units

drawing title
**EXISTING
FLOOR PLANS**

date October 2014	scale 1:100@A3	dwn GFS
drawing number 101	sheet no. 1 of 7	rev