



Reproduction in whole or part is prohibited without the prior permission of Ordnance Survey. Crown Copyright 2014. Representations of features including roads track path and boundaries are no evidence of a right of way or property boundary. Plan based on OS Mastermap information by Licensed OS Partner.

**1** SITE BOUNDARY SHOWN IN RED

**1** LOCATION PLAN  
A115 1 : 1250 @ A3

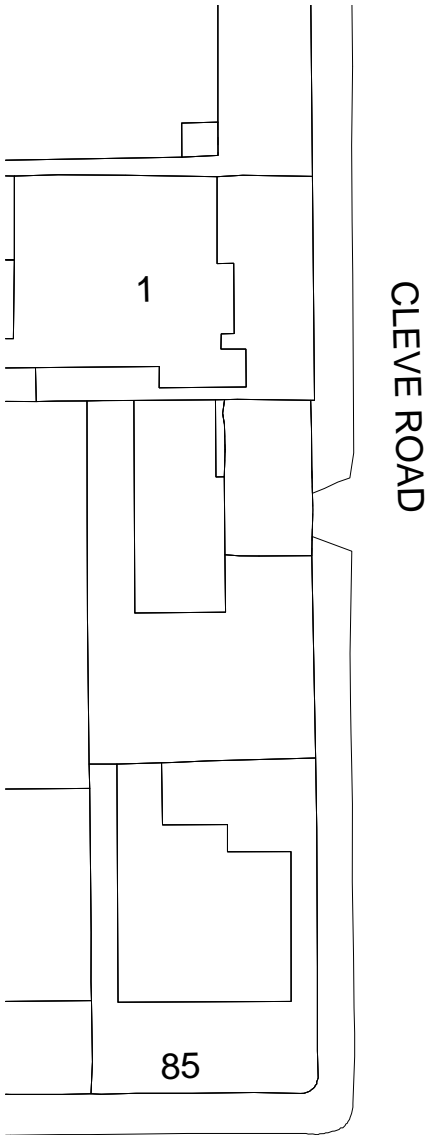

**2** SITE PLAN  
A115 1 : 500 @ A3

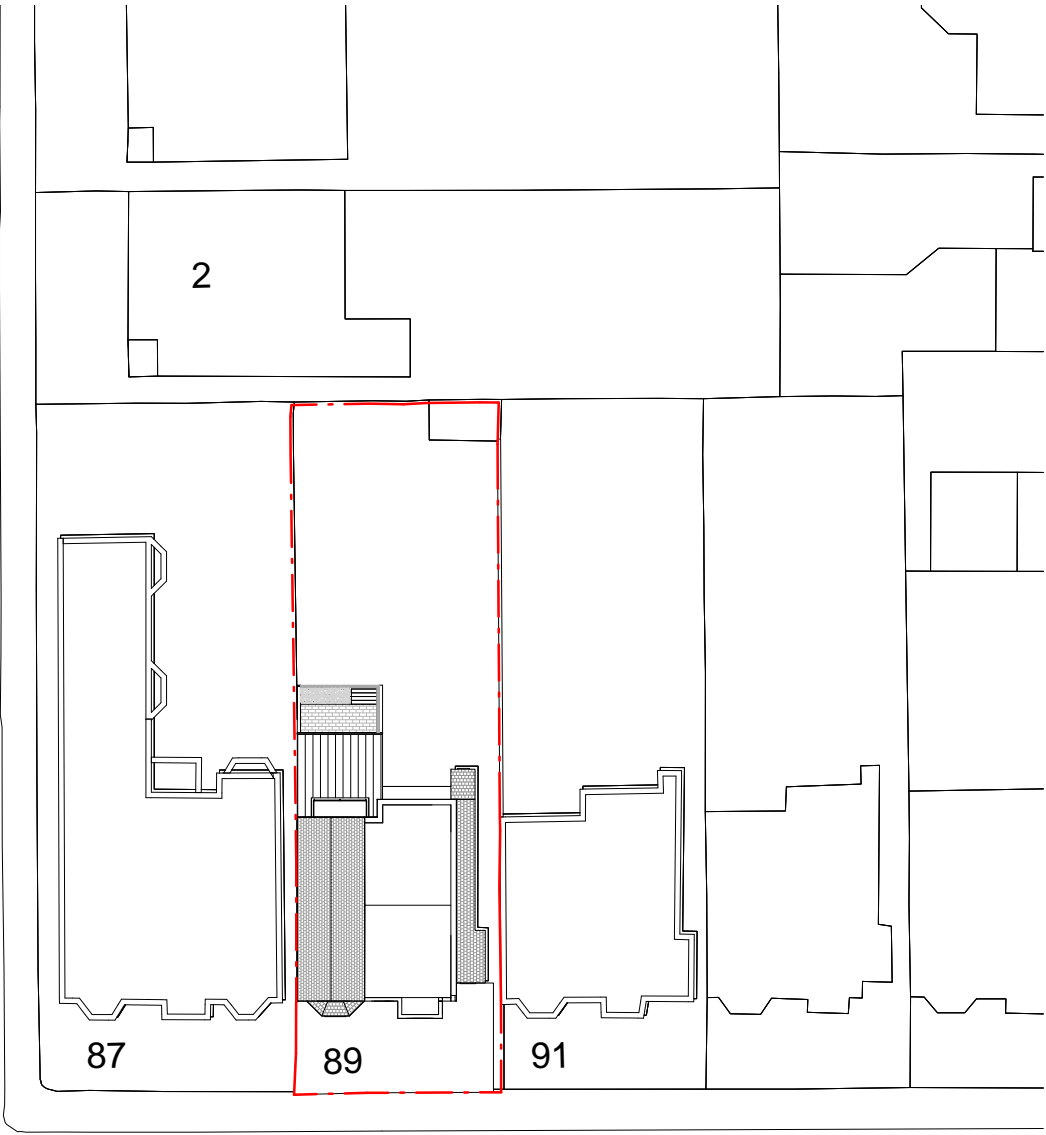

Reproduction in whole or part is prohibited without the prior permission of Ordnance Survey. Crown Copyright 2014. Representations of features including roads track path and boundaries are no evidence of a right of way or property boundary. Plan based on OS Mastermap information by Licensed OS Partner.

General notes:  
This drawing is copyright of PML Architecture Ltd. This drawing must be read in conjunction with the Designer's Risk Assessment, specification and all other relevant documentation and drawings. PML Architecture accept no liability for any expense, loss or damage of whatsoever nature and however arising from any variation made to this drawing or in the execution of the work to which it relates which has not been referred to them and their approval obtained.  
Do not scale from this drawing or the digital data, only figured dimensions are to be used. For Planning refer to linear scale.  
Check all dimensions on site prior to carrying out any works – advice any discrepancy  
Notes/Legends

2	Issued for planning	30.05.15	PL	PL
1	Preliminary	21.5/15	PL	PL
Rev	Notes	dd.mm.yy	By	Chkd

© PML Architecture

Stamp

PLANNING

Key Plan

**pmlarchitecture**

86-90 Paul Street London EC2A 4NE  
mail@pmlarchitecture.com 020 7813 8166


Project:  
**REAR EXTENSION  
FLAT 1, 89 PRIORY ROAD,  
NW6**

Title:  
**LOCATION AND SITE PLAN**


Date: 01/05/15 Drawn By: BT Checked: PL

Scale: As indicated @ A3

Project Ref:	Drawing No:	Revision:
PRI	PRI - P101	2

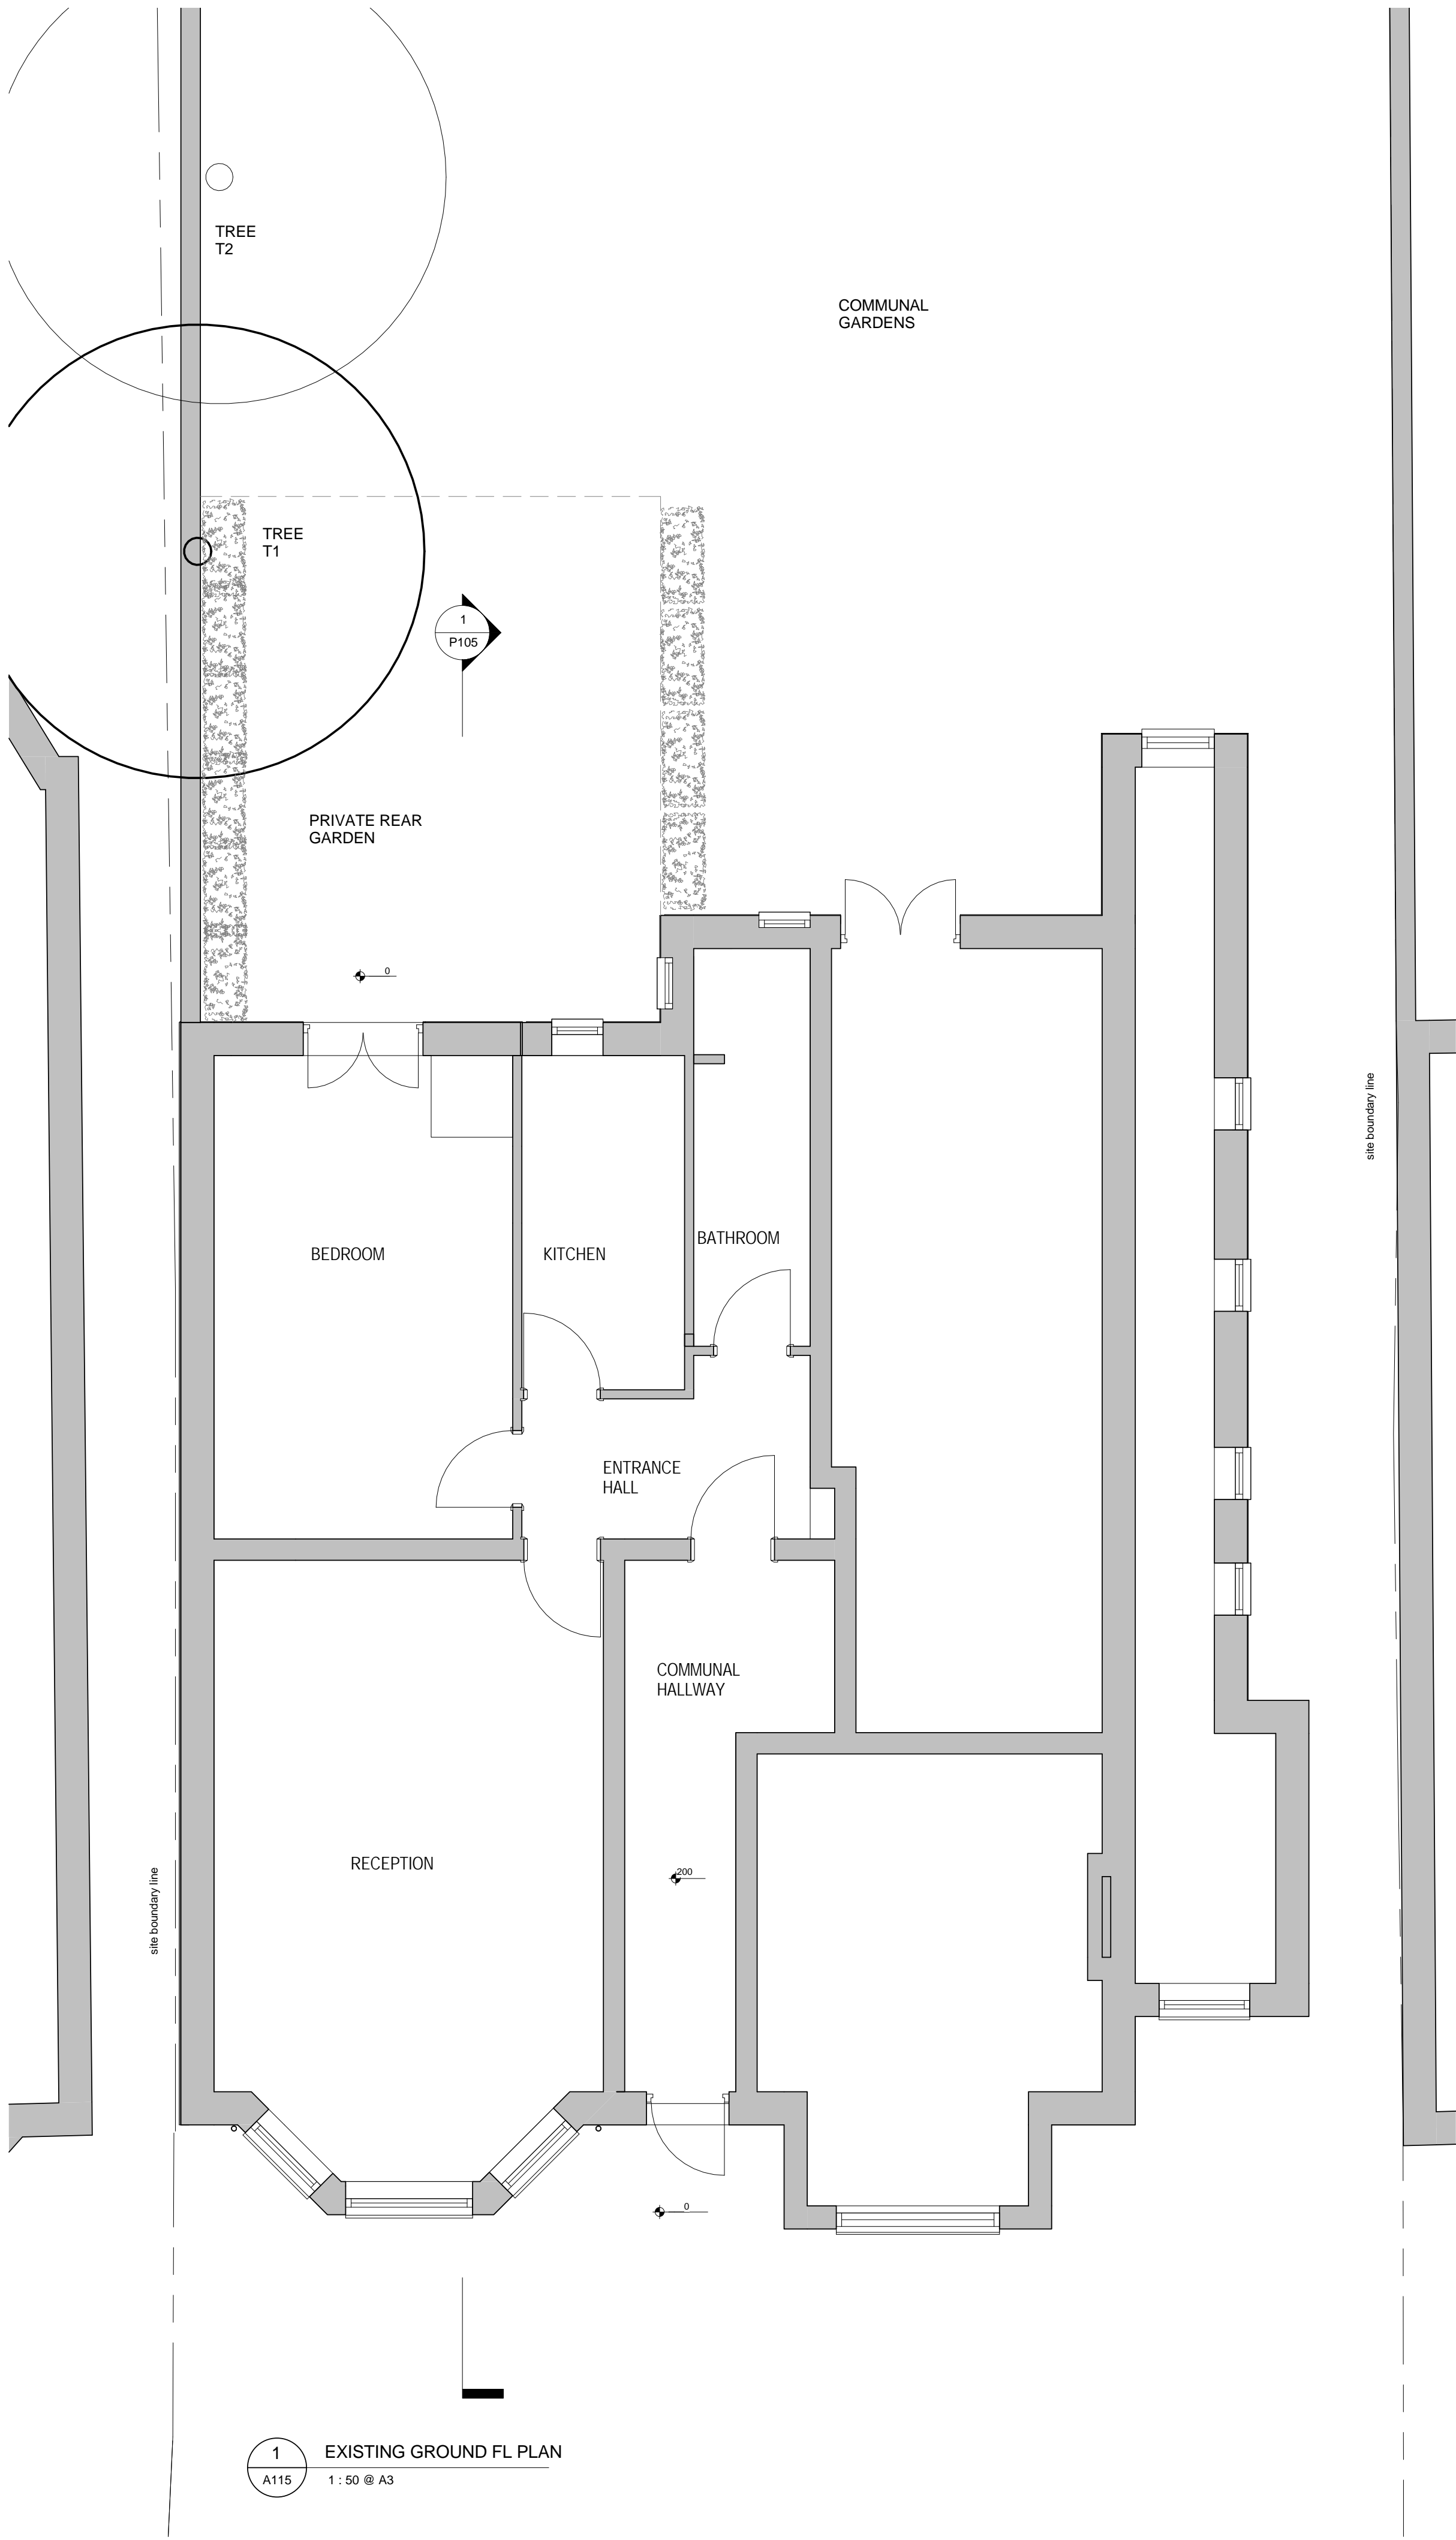

1  
A115  
EXISTING GROUND FL PLAN  
1 : 50 @ A3

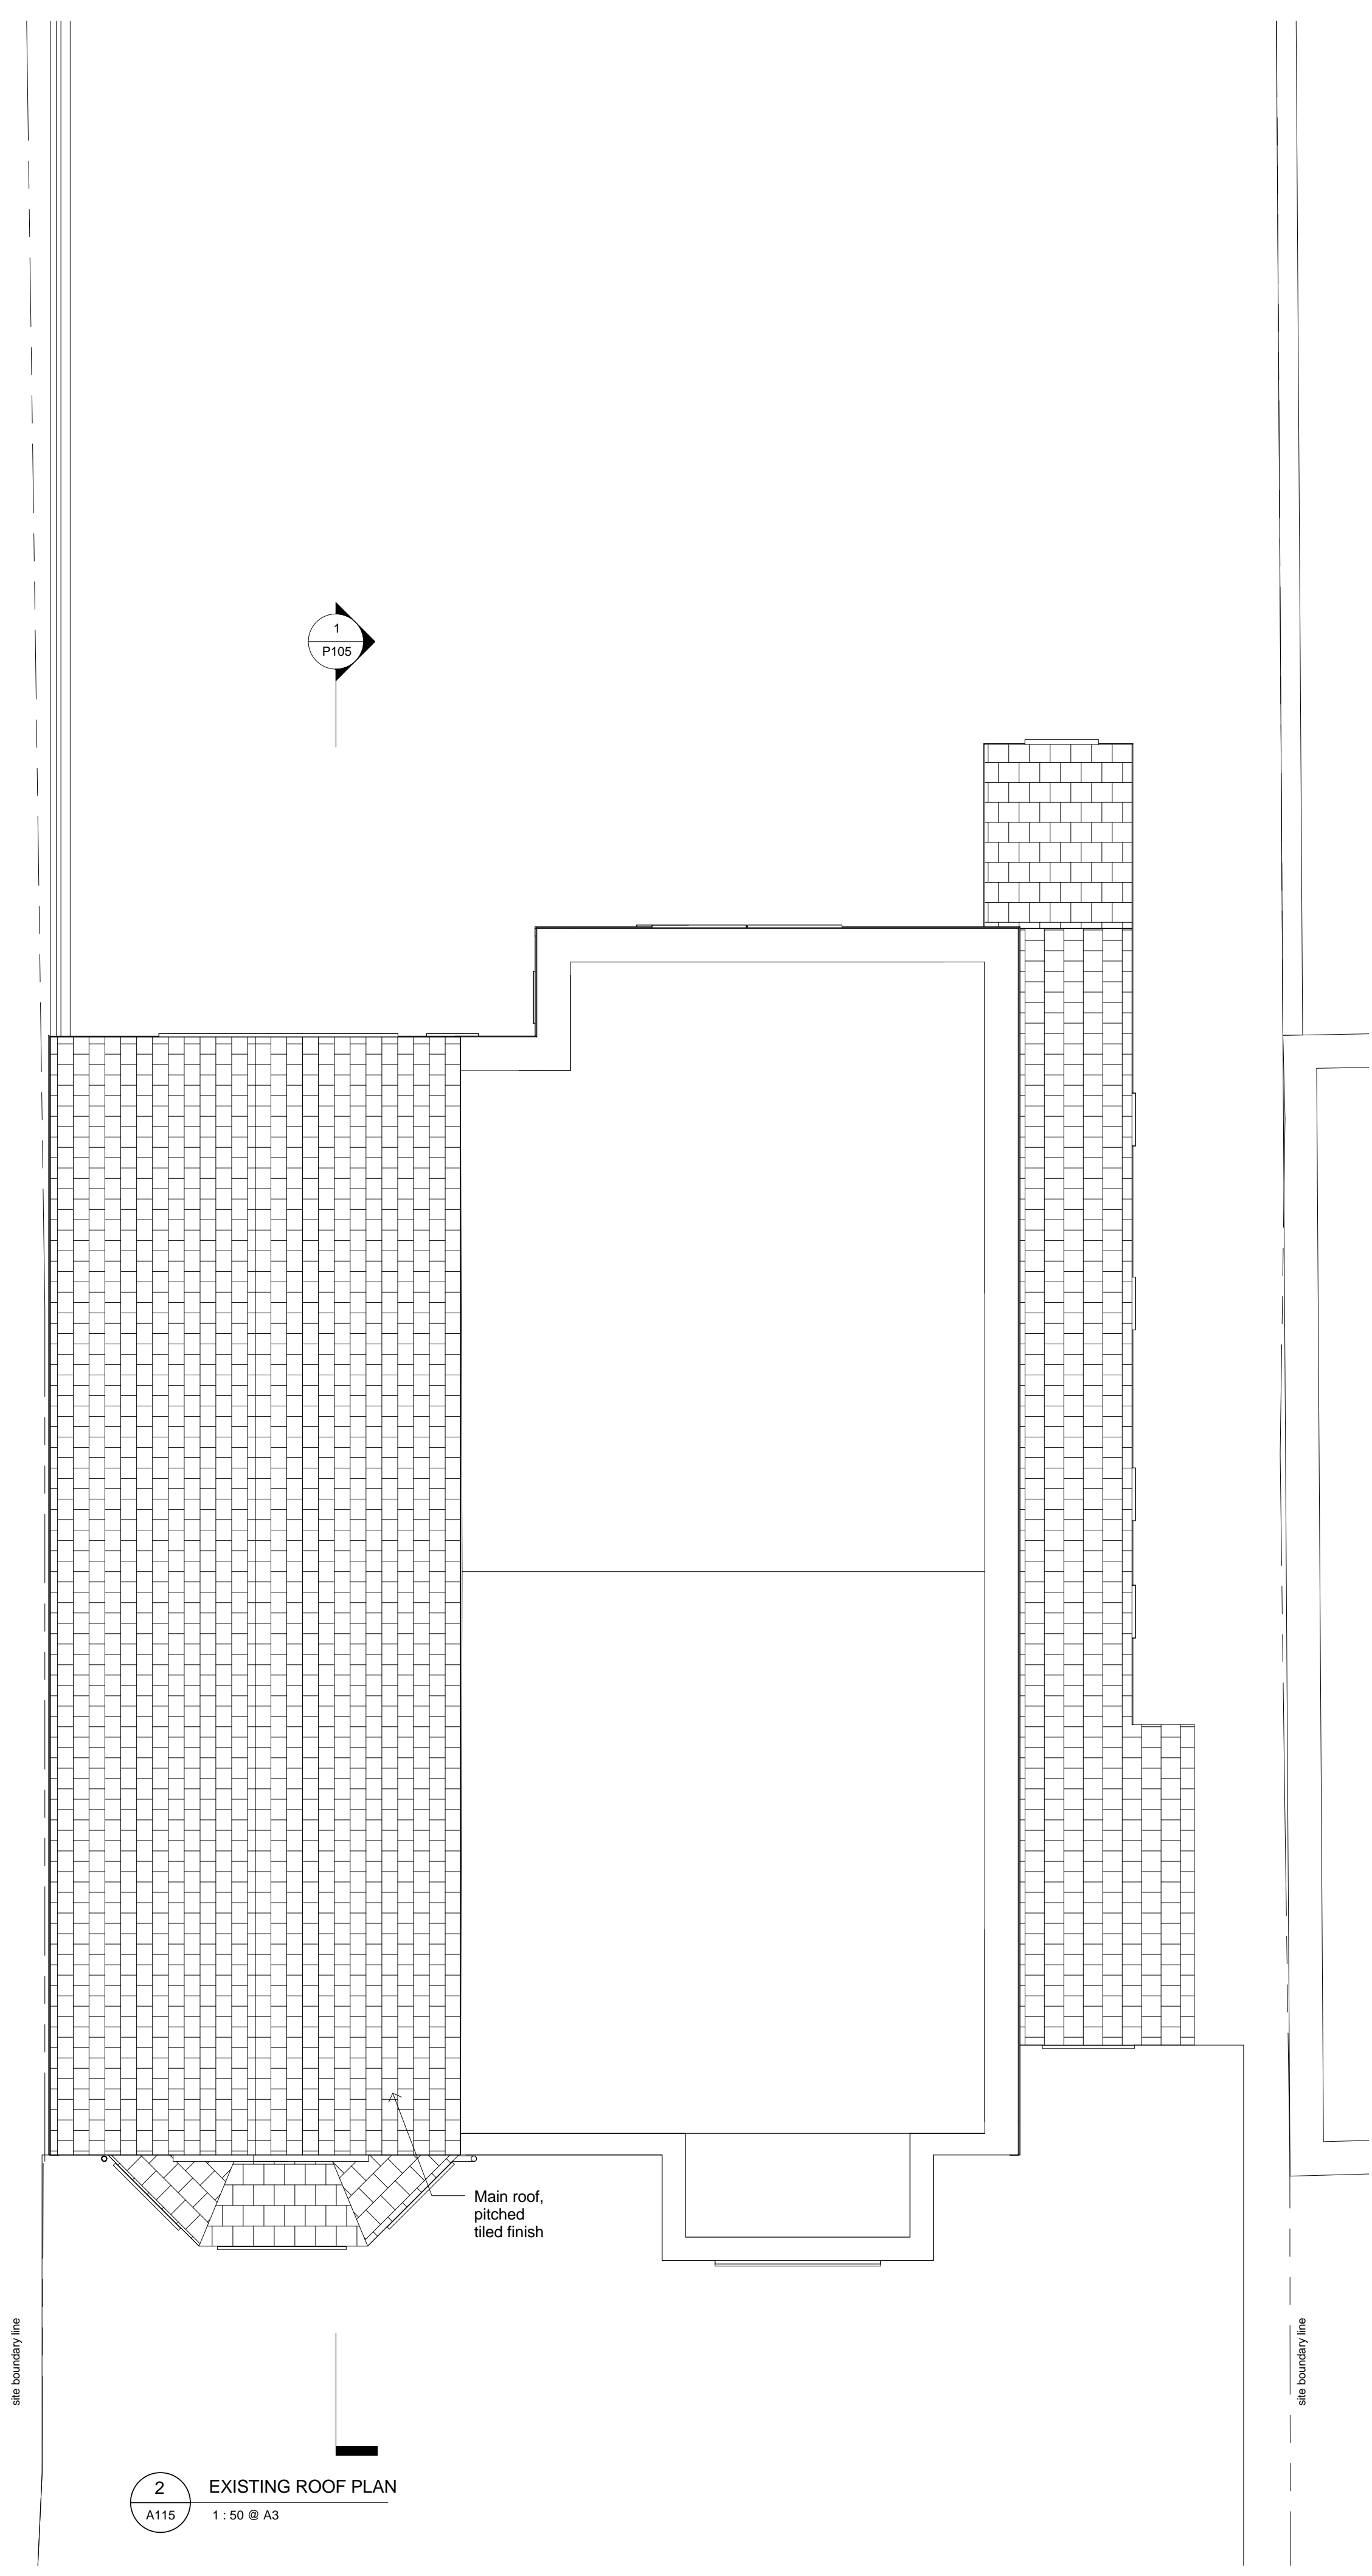

2  
A115  
EXISTING ROOF PLAN  
1 : 50 @ A3

General notes:  
This drawing is copyright of PML Architecture. This drawing must be read in conjunction with the Designer's Risk Assessment, specification and all other relevant documentation and drawings. PML Architecture accept no liability for any expense, loss or damage of whatsoever nature and however arising from any variation made to this drawing or in the execution of the work to which it relates which has not been referred to them and their approval obtained.  
Do not scale from this drawing or the digital data, only figured dimensions are to be used. For Planning refer to linear scale.  
Check all dimensions on site prior to carrying out any works - advice any discrepancy  
NotesLegends

2	Issued for planning	30.05.15	PL	PL
1	Preliminary	24.05.15	PL	PL

Rev	Notes	dd.mm.yy	By	Chkd
-----	-------	----------	----	------

© PML Architecture  
Stamp

PLANNING

Key Plan

**pmlarchitecture**  
86-90 Paul Street London EC2A 4NE  
mail@pmlarchitecture.com 020 7813 8166


Project:  
**REAR EXTENSION  
FLAT 1, 89 PRIORY ROAD,  
NW6**

Title:  
**EXISTING PLANS**


Date:	01/05/15	Drawn By:	PL	Checked:	PL
-------	----------	-----------	----	----------	----

Scale: 1 : 50 @ A1 / 1 : 200 @ A3


Project Ref:	Drawing No:	Revision:
PRI	PRI - P102	2

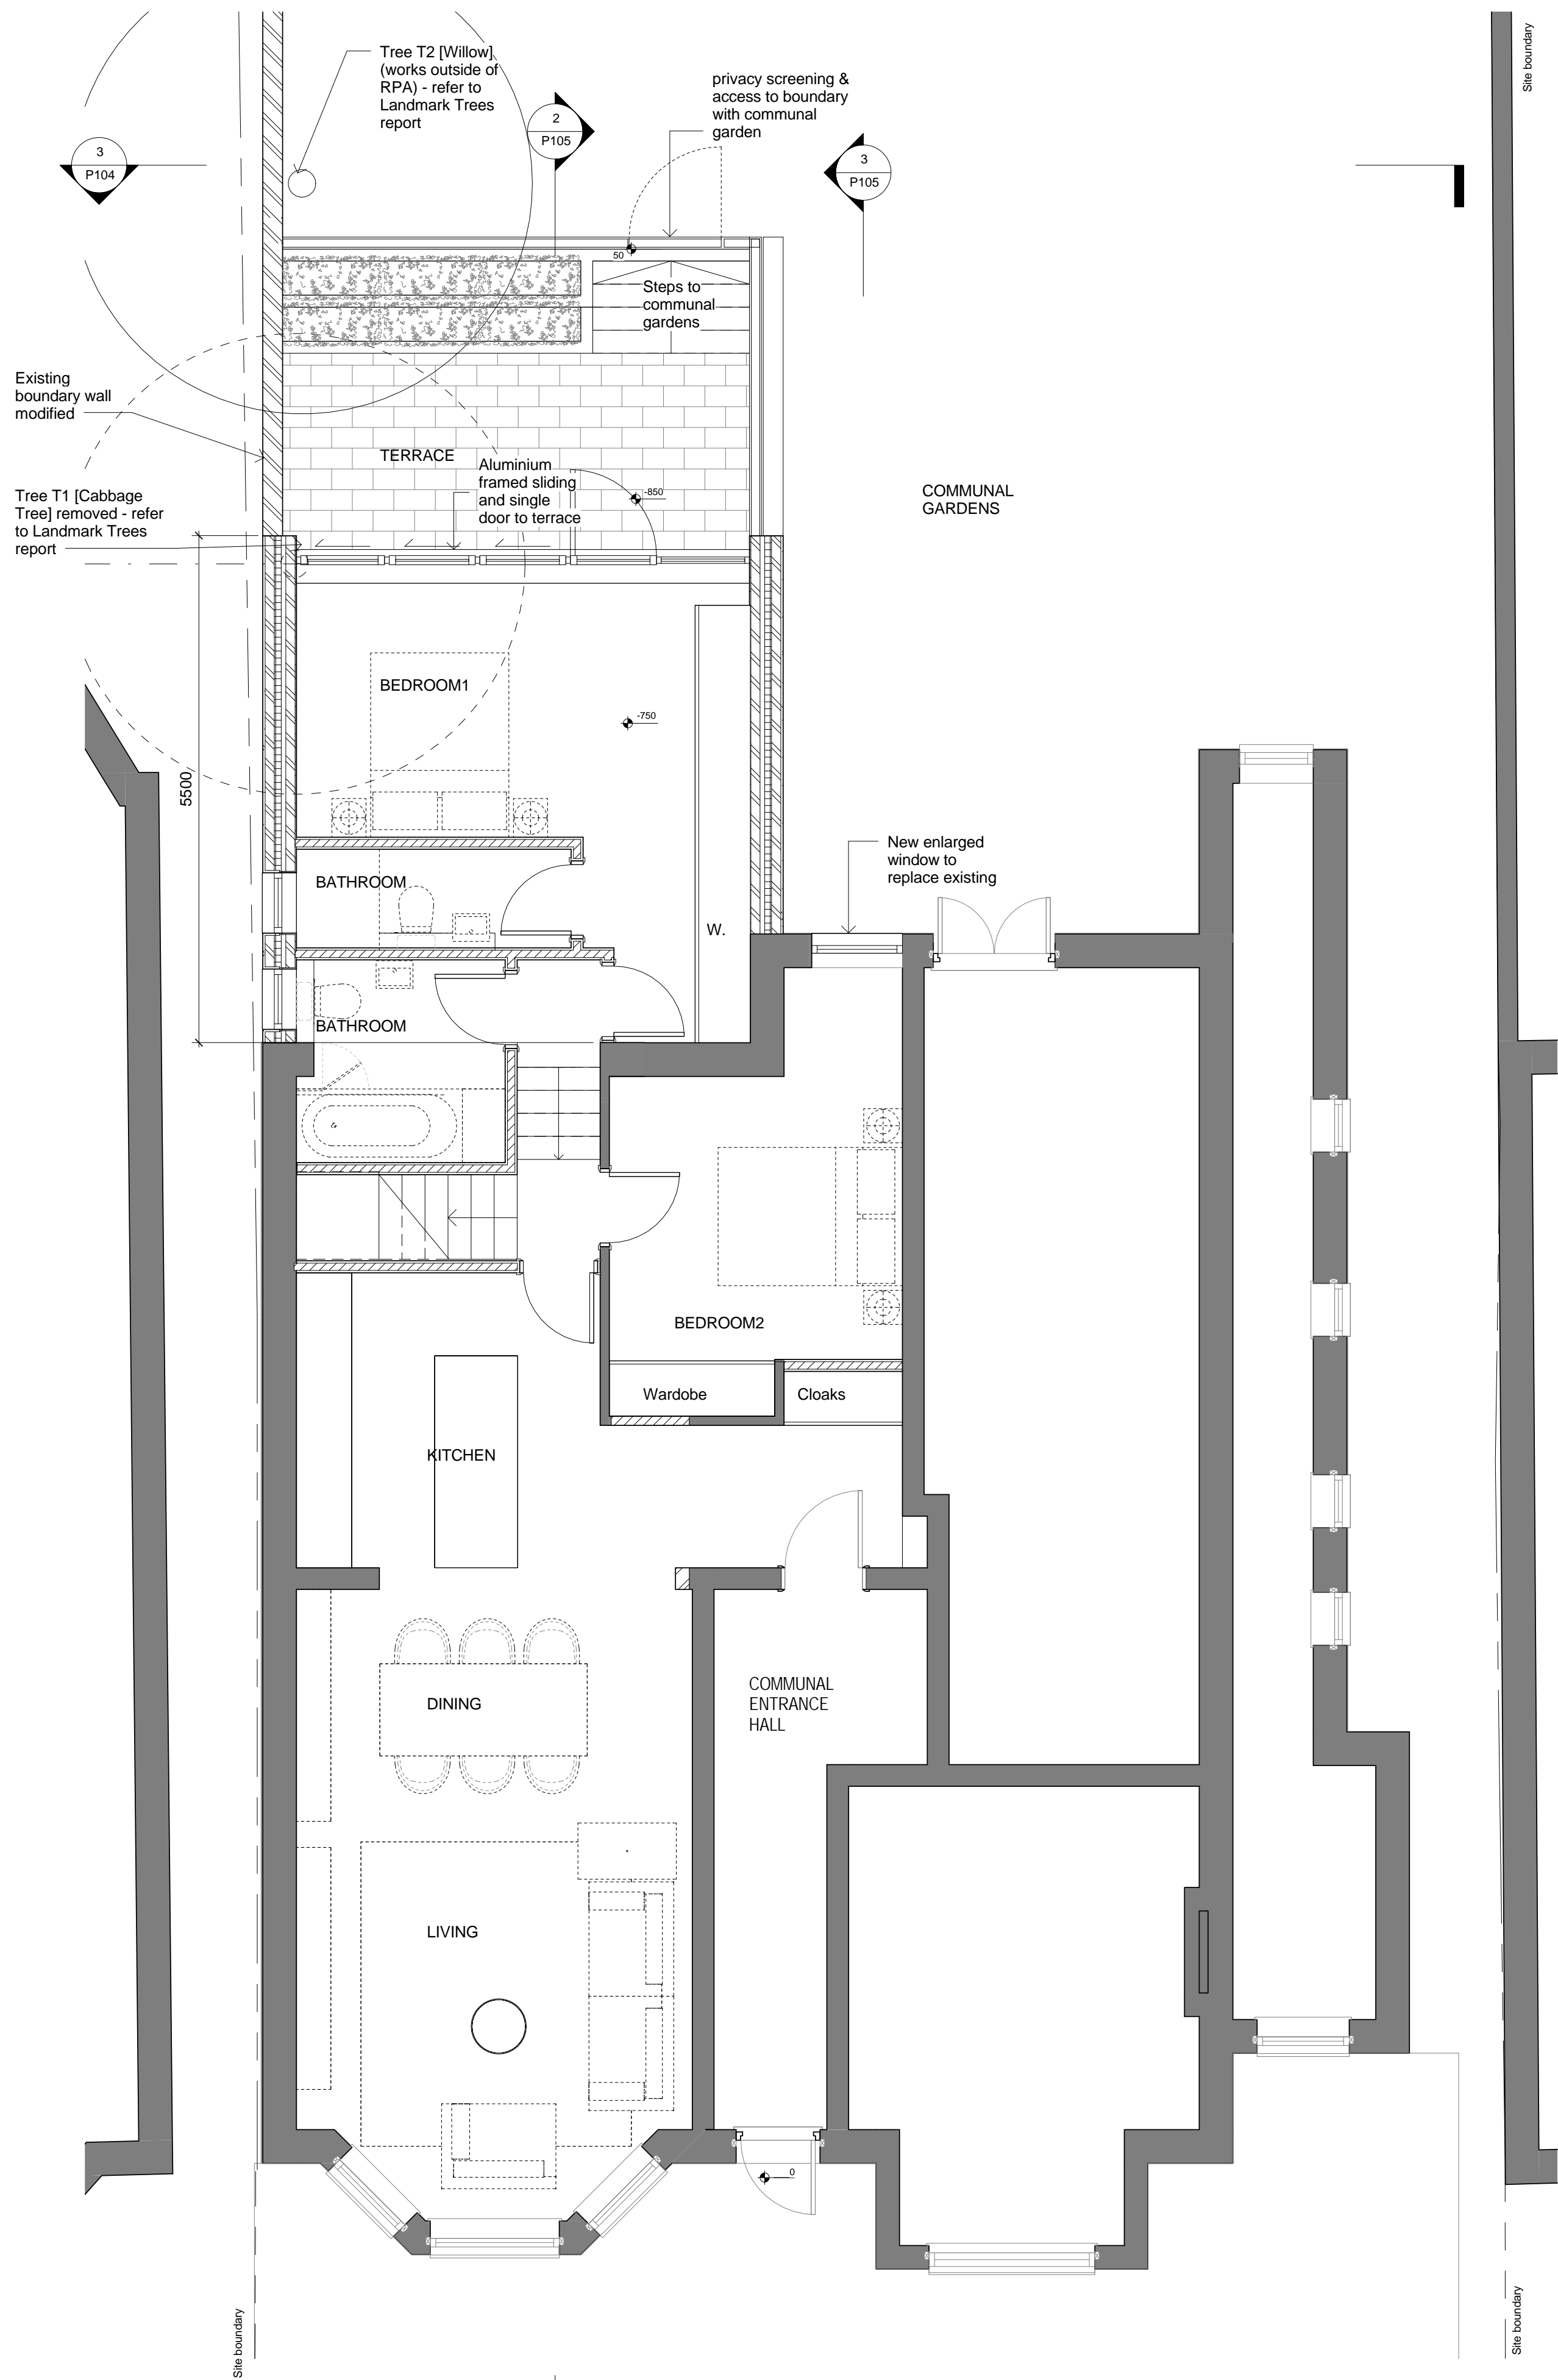

1 PROPOSED GROUND FLOOR PLAN  
1: 50 @ A1, 1: 100 @ A3

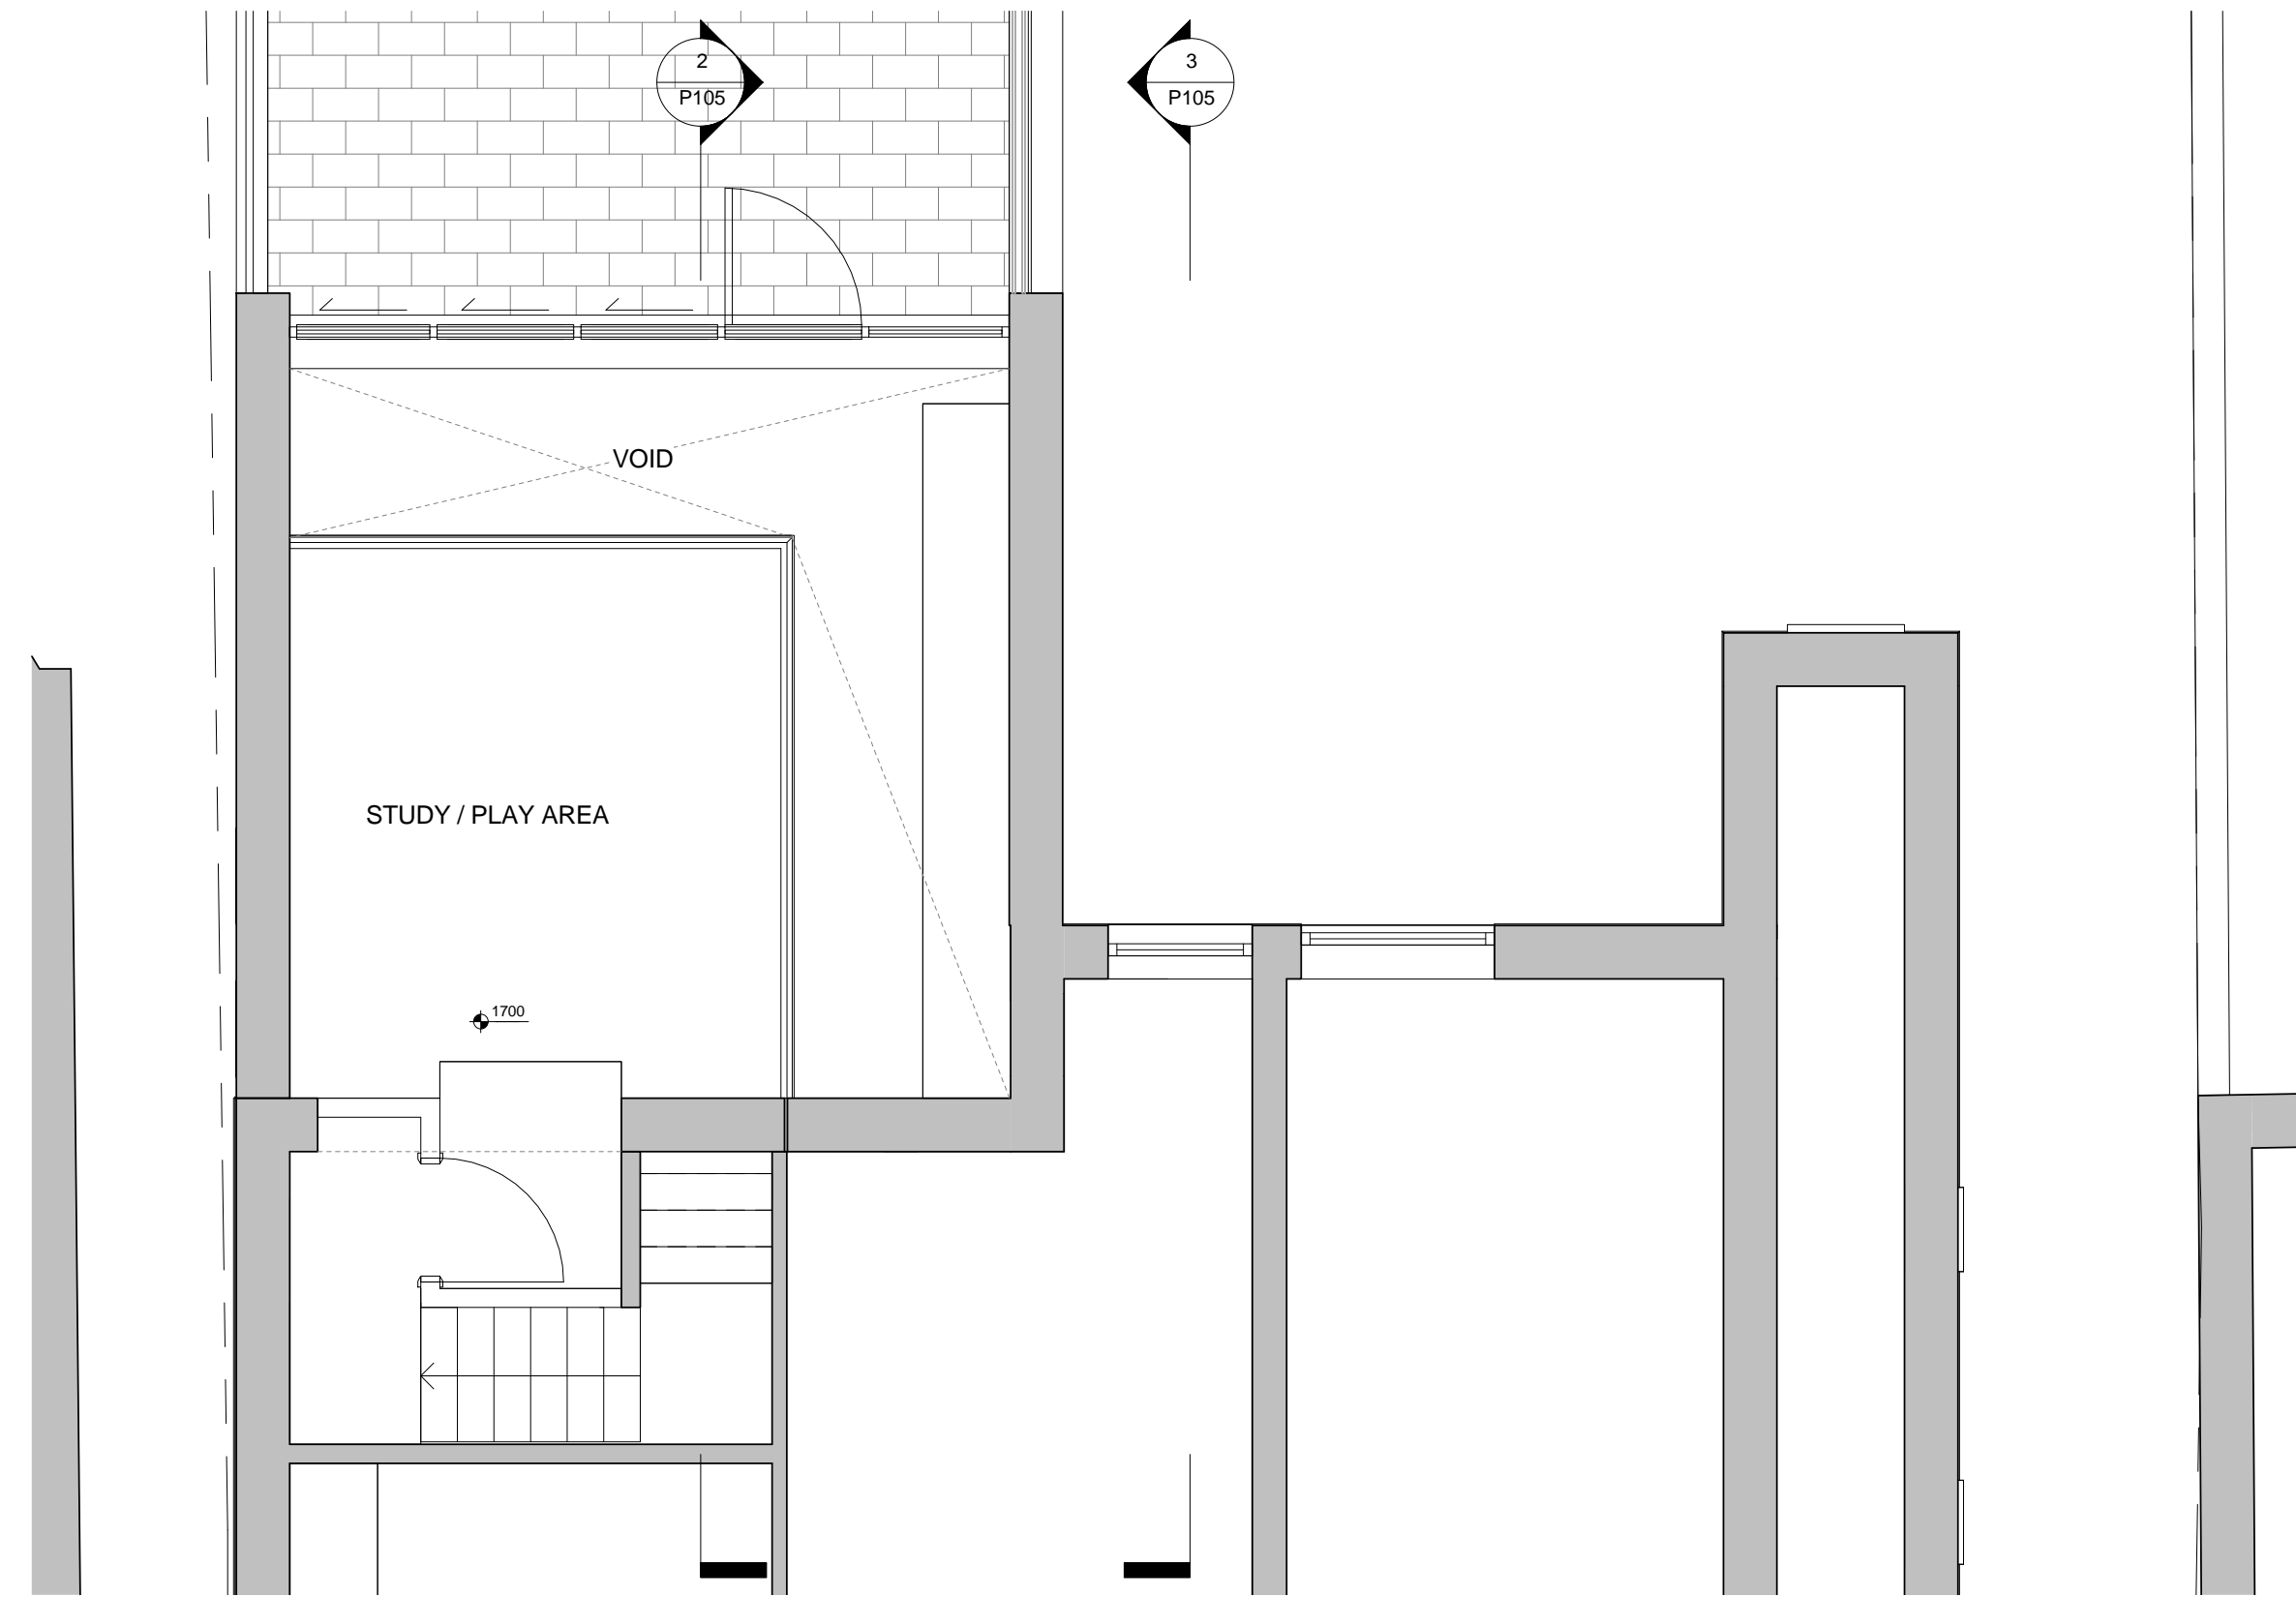

2 PROPOSED MEZZANINE FLOOR  
1: 50 @ A1, 1: 100 @ A3

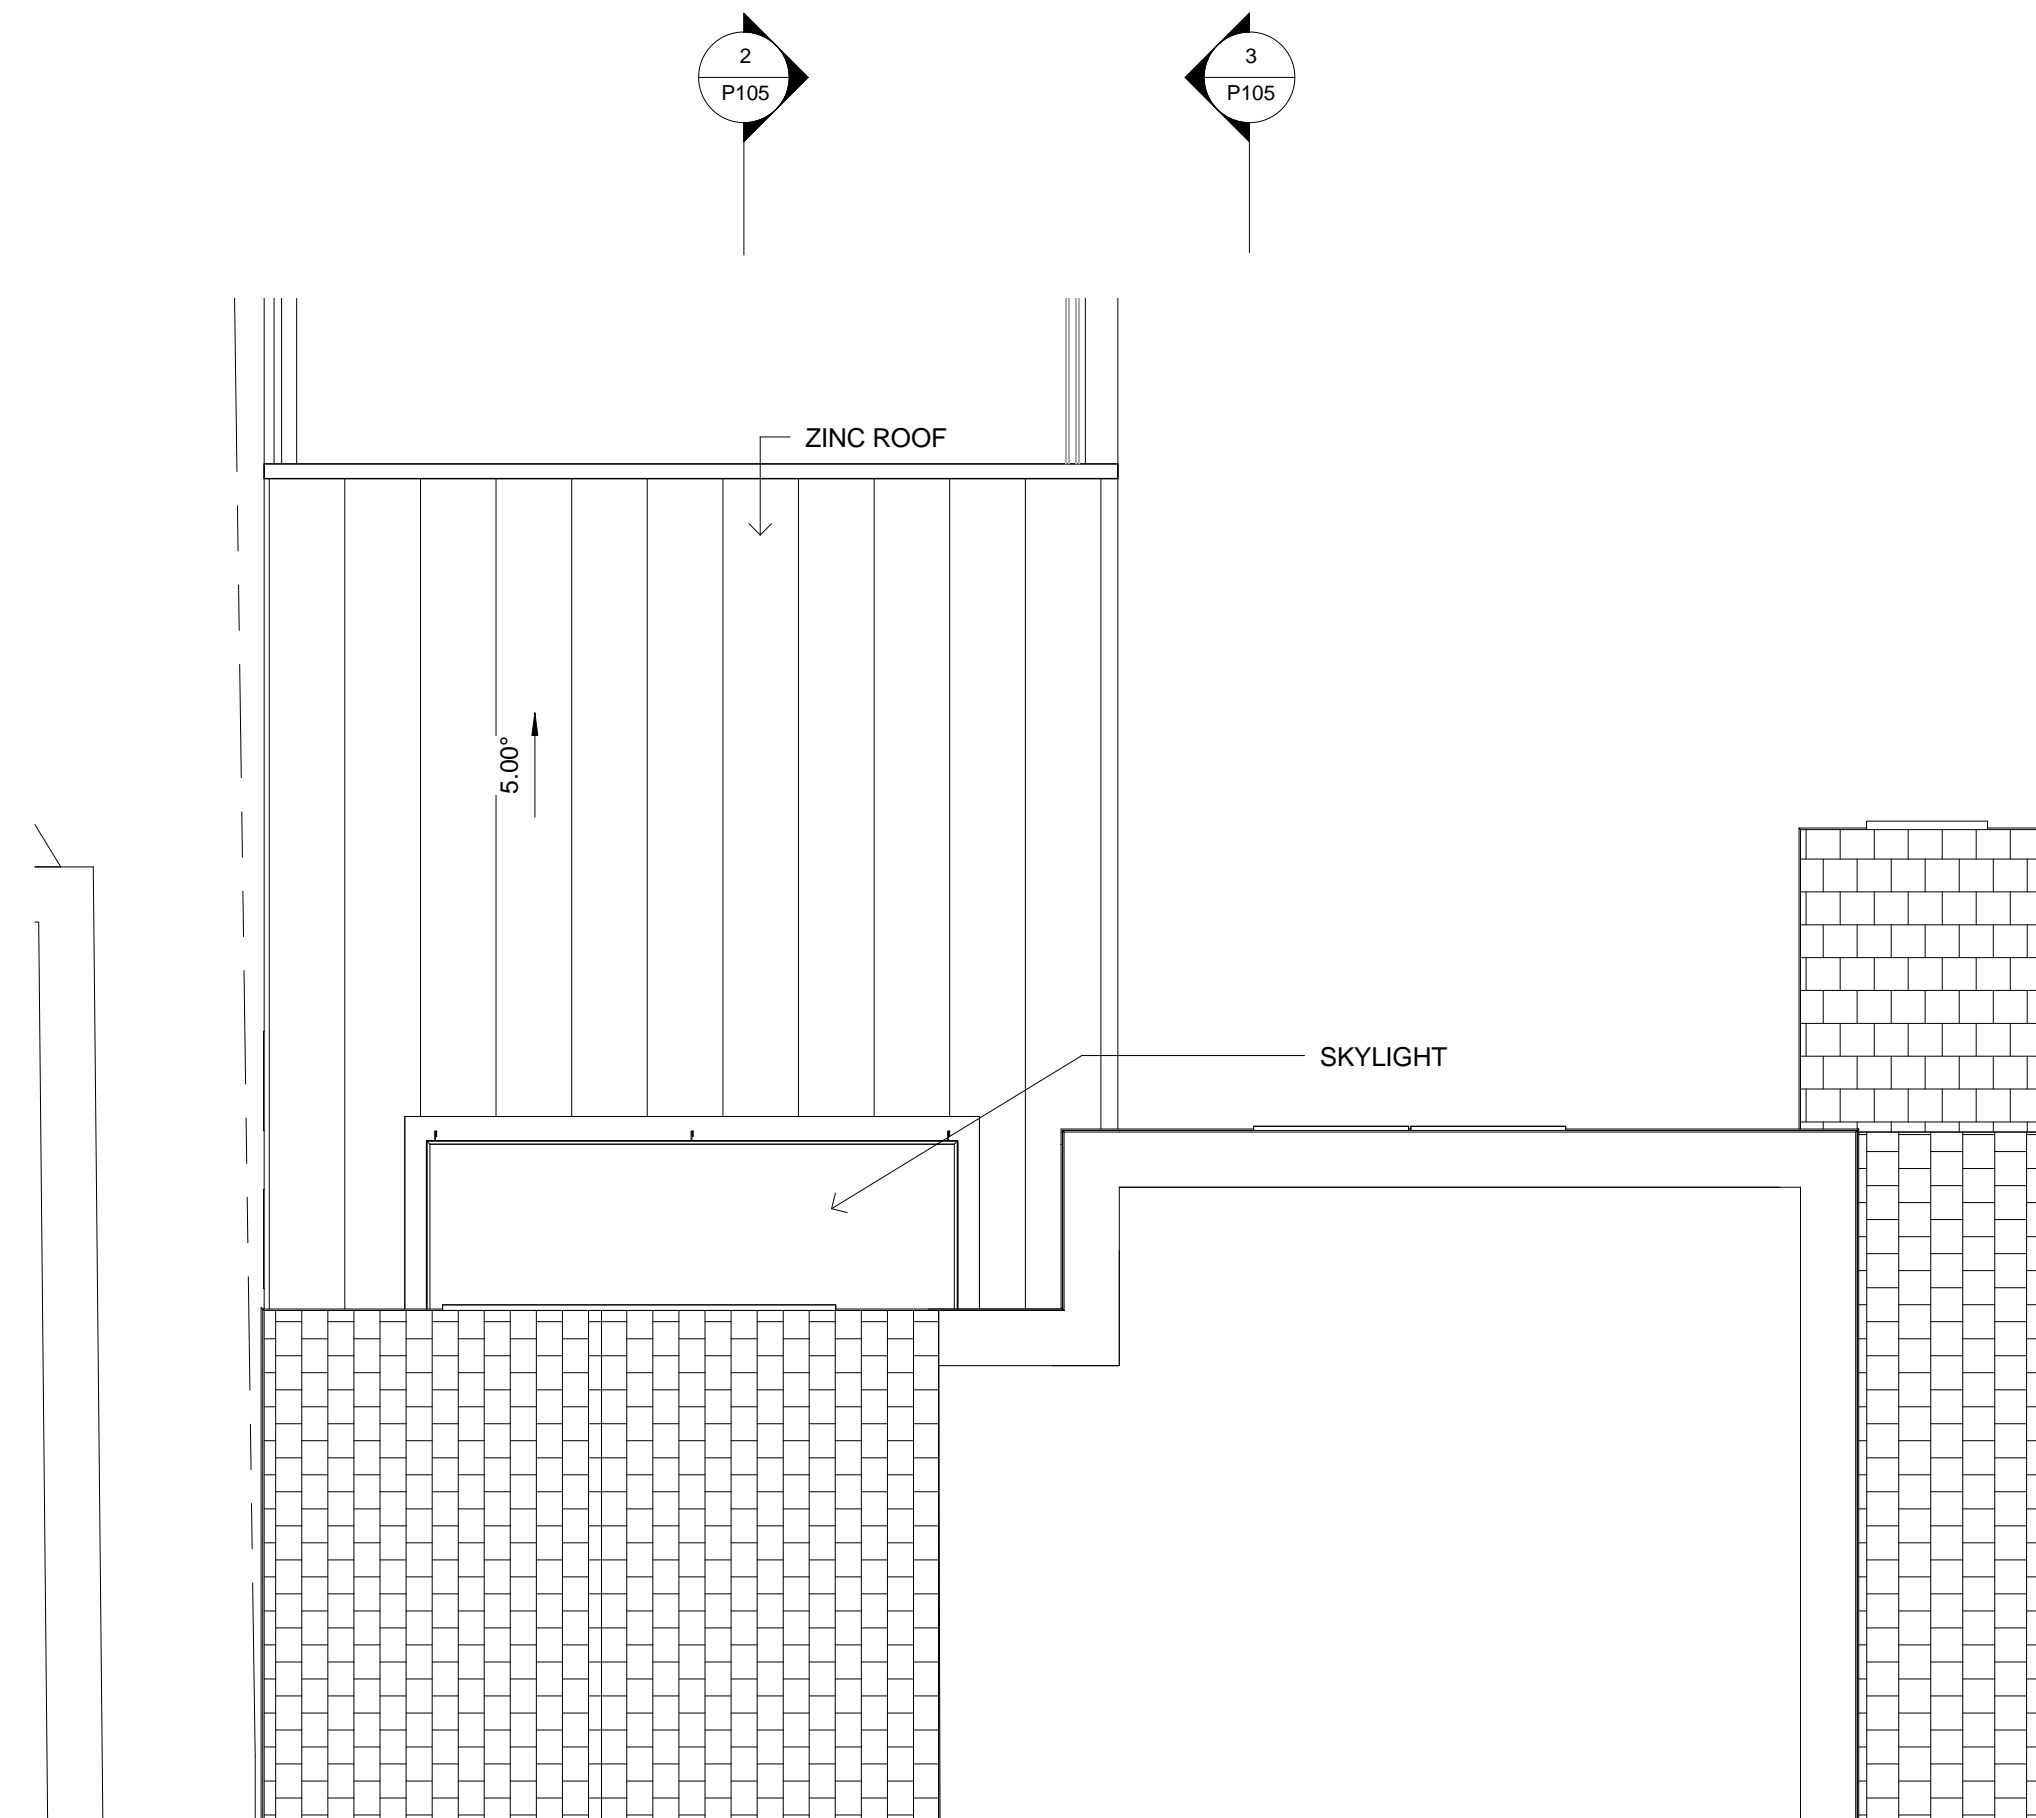

3 PROPOSED FIRST FLOOR PLAN (EXTENSION ROOF)  
1: 50 @ A1, 1: 100 @ A3

General notes:  
This drawing is copyright of PML Architecture. This drawing must be read in conjunction with the Designer's Risk Assessment, specification and all other relevant documentation and drawings. PML Architecture accept no liability for any expense, loss or damage of whatsoever nature and however arising from any variation made to this drawing or in the execution of the work to which it relates which has not been referred to them and their approval obtained.  
Do not scale from this drawing or the digital data, only figured dimensions are to be used. For Planning refer to linear scale.  
Check all dimensions on site prior to carrying out any works - advice any discrepancy  
Notes/Legends

2	Issued for planning	30.05.15	PL	PL
1	Preliminary	24.05.15	PL	PL
Rev	Notes	dd.mm.yy	By	Chkd
© PML Architecture				
Stamp				

## PLANNING

Key Plan

**pmlarchitecture**

86-90 Paul Street London EC2A 4NE  
mail@pmlarchitecture.com 020 7813 8166

Project:

**REAR EXTENSION  
FLAT 1, 89 PRIORY ROAD,  
NW6**

Title:

**PROPOSED GROUND FLOOR,  
MEZZANINE AND ROOF PLAN**

Date: 01/05/15 Drawn By: PL Checked: PL

Scale: 1: 50 @ A1 /


Project Ref: Drawing No: Revision:

PRI PRI - P103 2



1 EXISTING REAR ELEVATION

1 : 50 @ A1, 1 : 100 @ A3

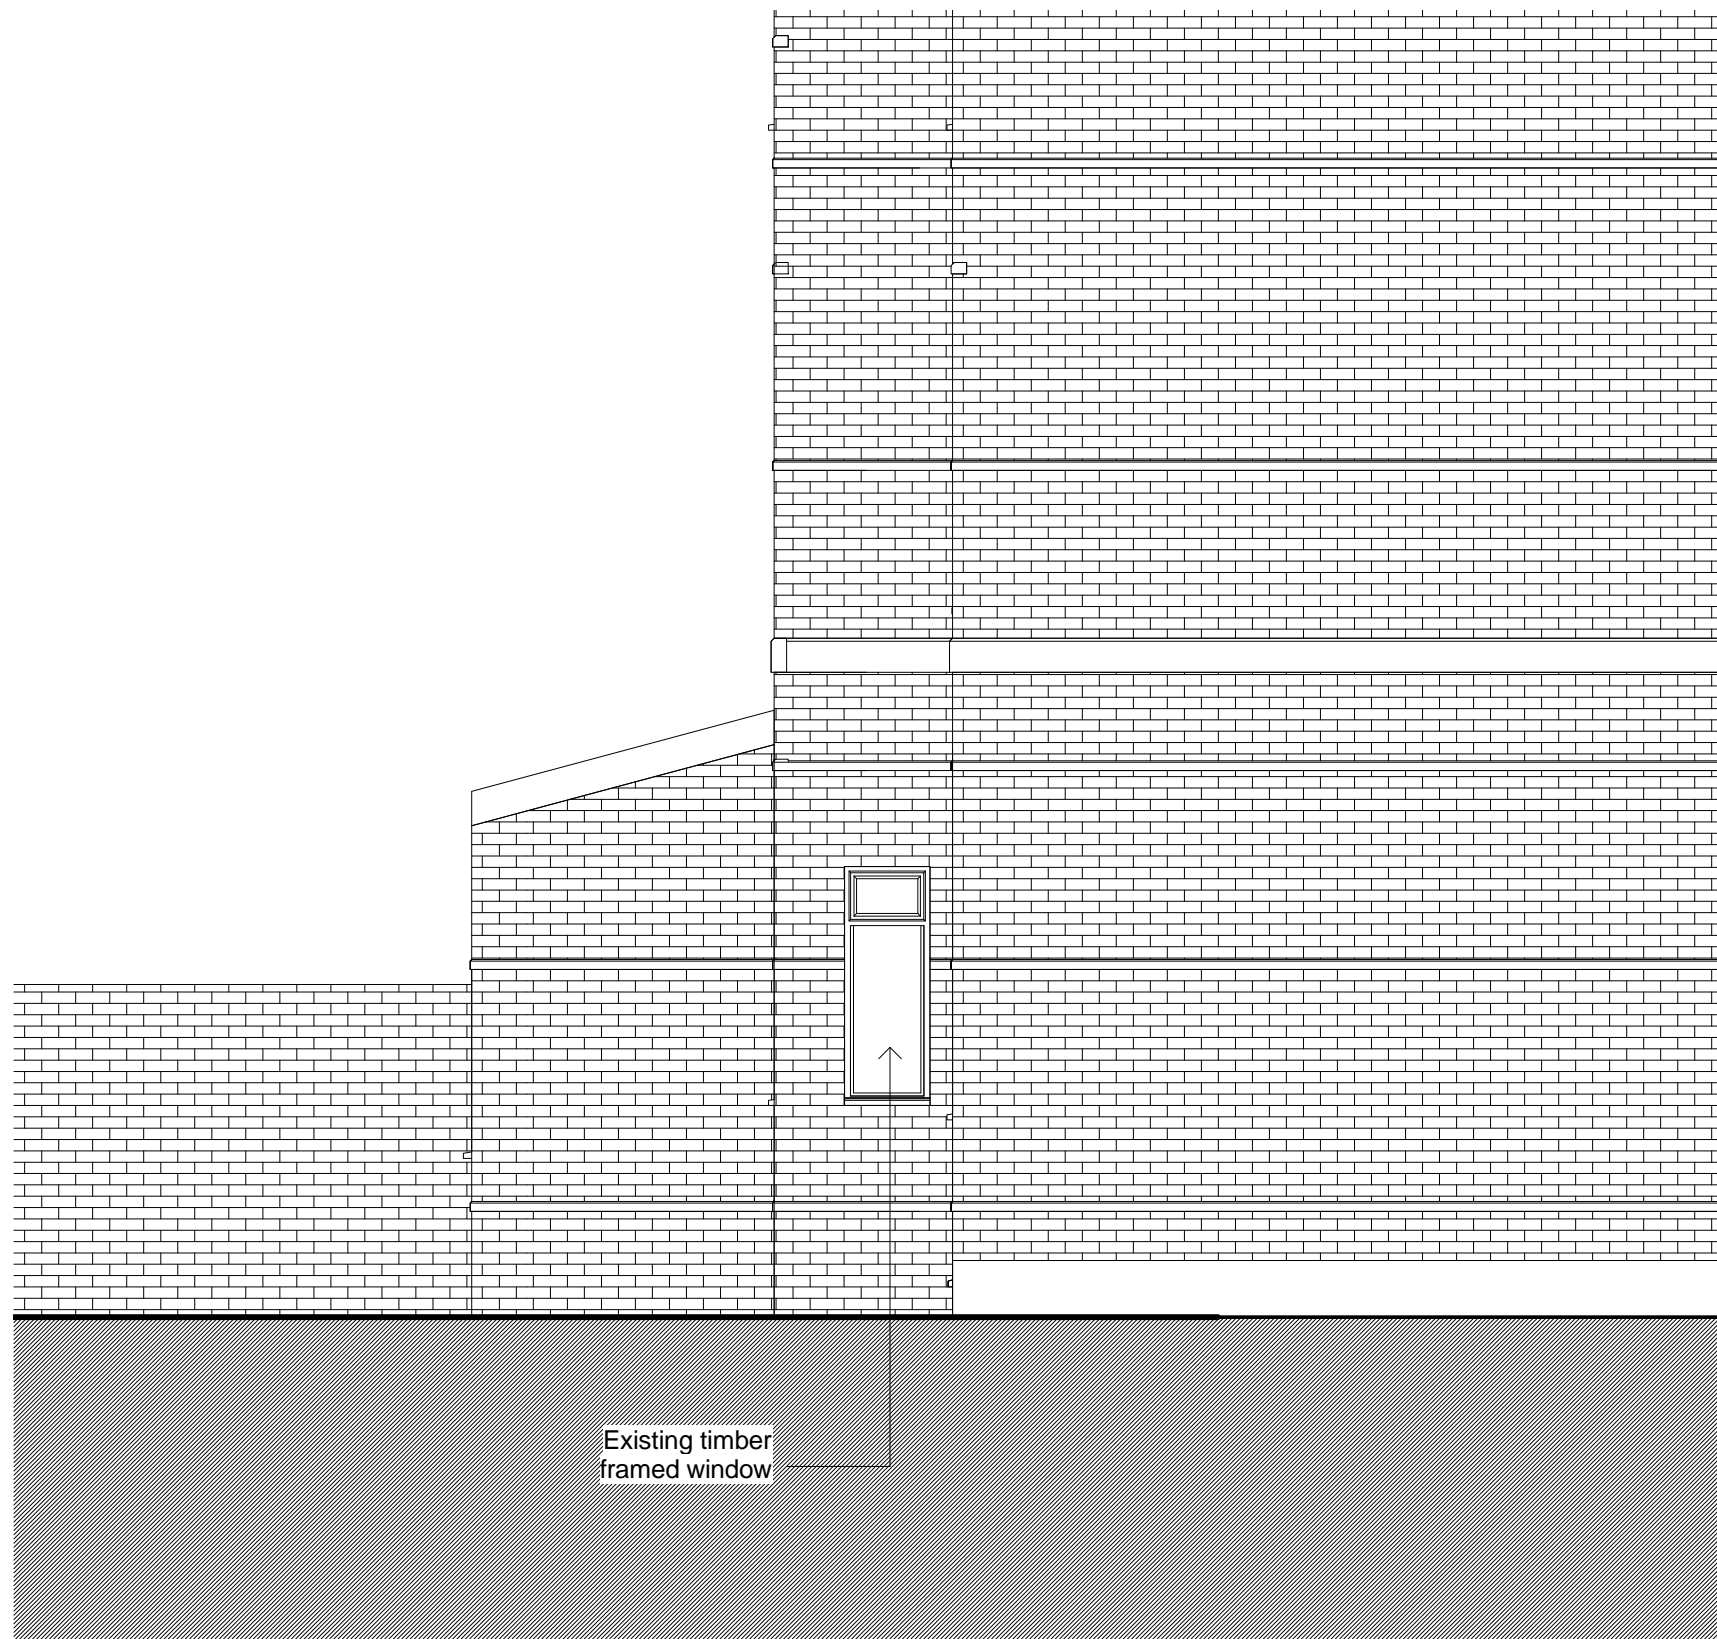


2 EXISTING SIDE ELEVATION (WEST)

1 : 50 @ A1, 1 : 100 @ A3



3 PROPOSED REAR ELEVATION

1 : 50 @ A1, 1 : 100 @ A3

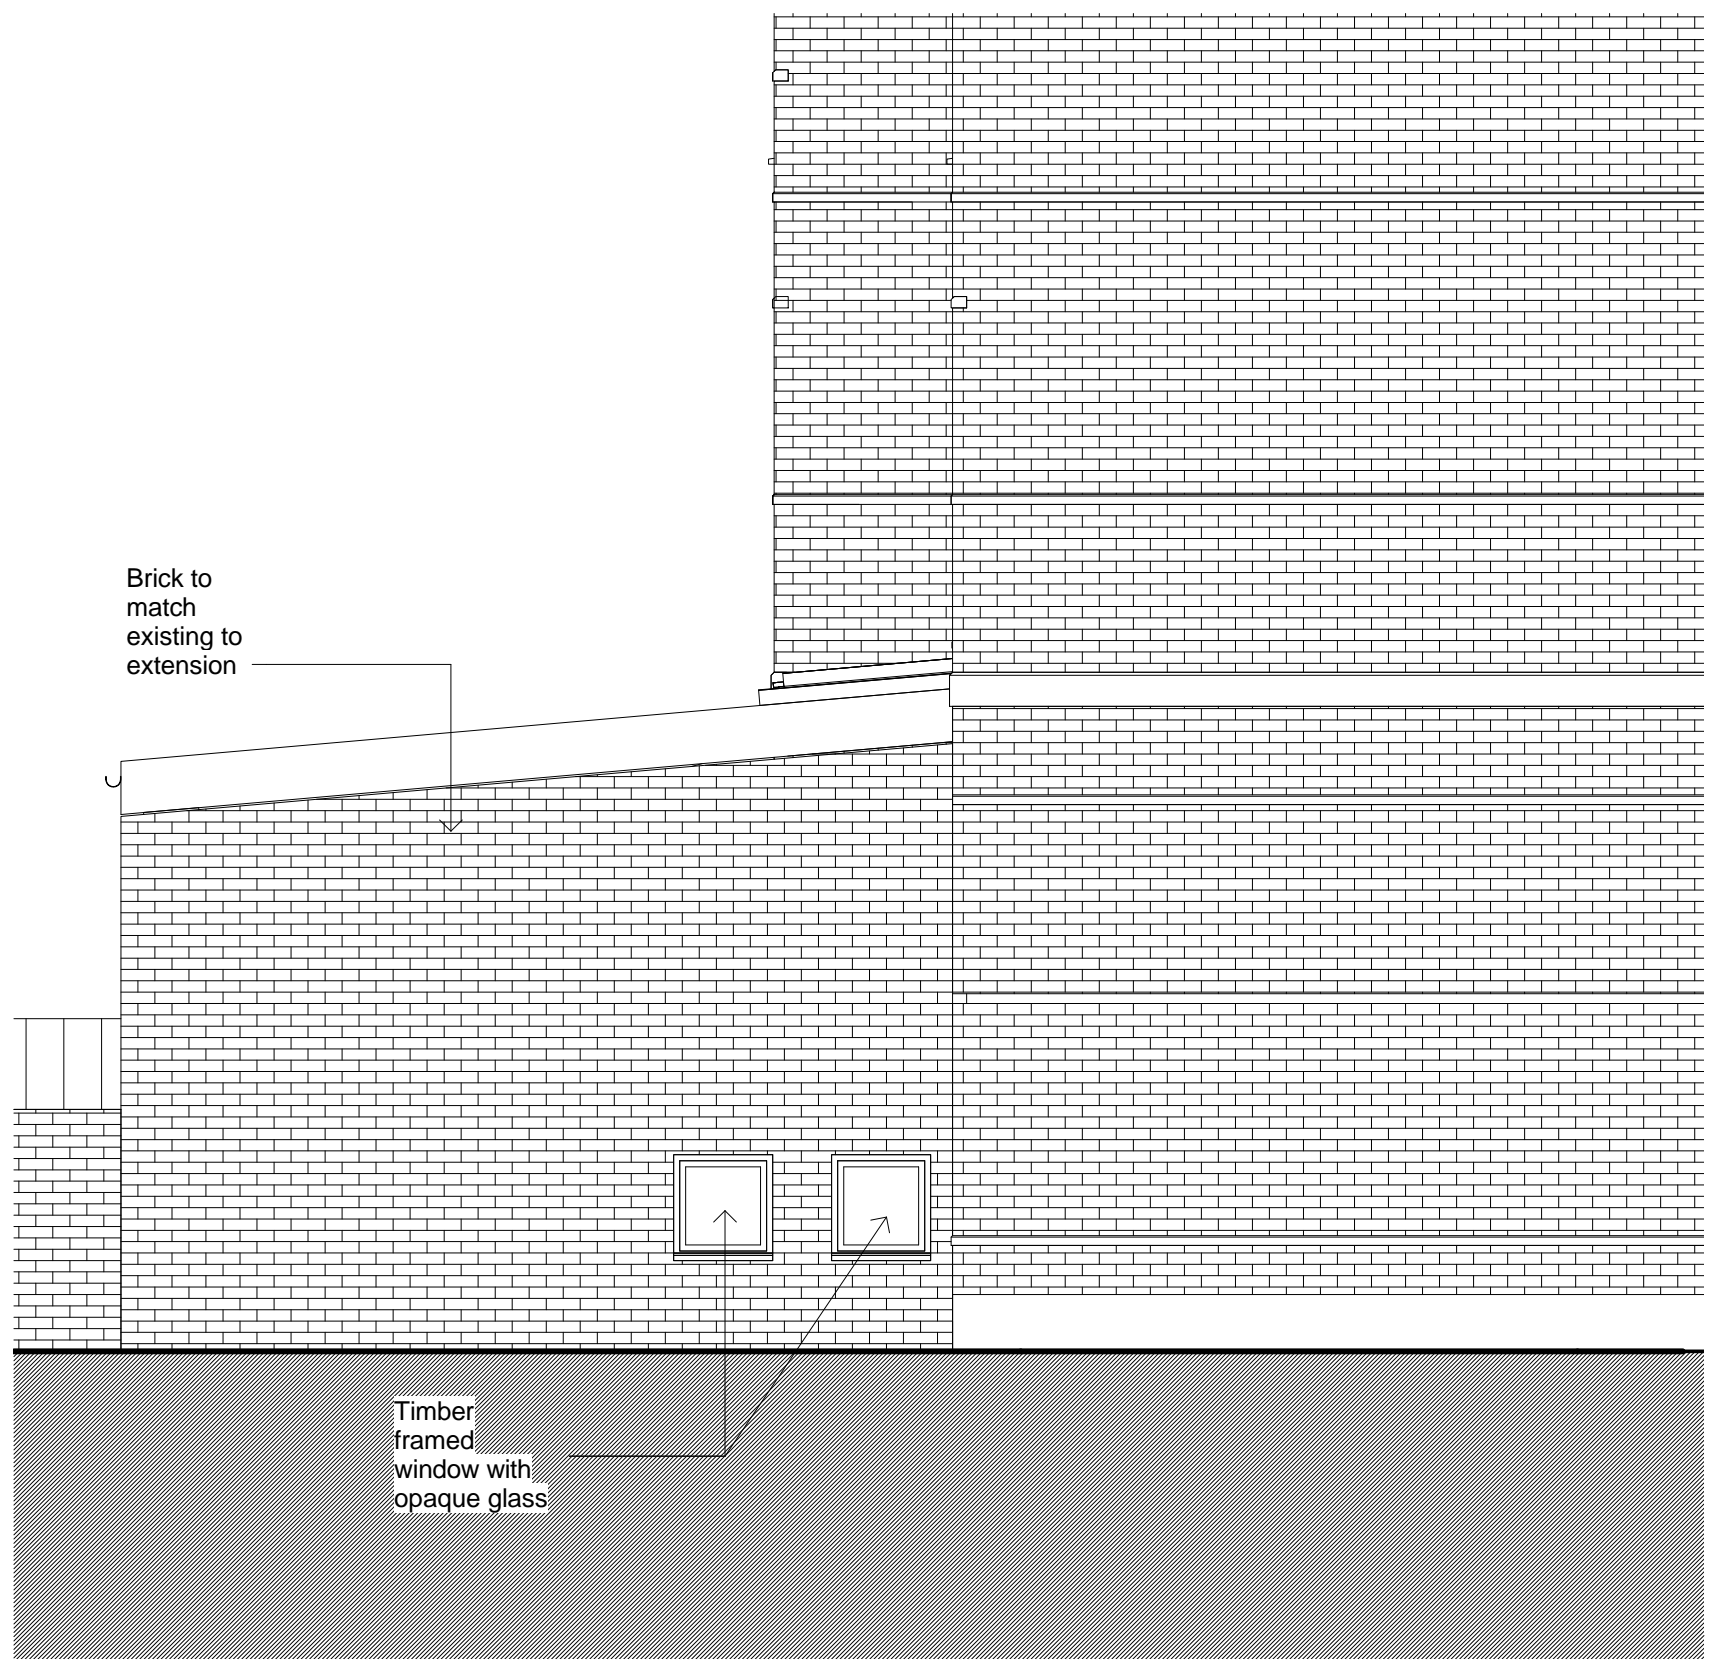

4 PROPOSED SIDE ELEVATION (WEST)

1 : 50 @ A1, 1 : 100 @ A3

General notes:

This drawing is copyright of PML Architecture. This drawing must be read in conjunction with the Designer's Risk Assessment, specification and all other relevant documentation and drawings. PML Architecture accept no liability for any expense, loss or damage of whatsoever nature and however arising from any variation made to this drawing or in the execution of the work to which it relates which has not been referred to them and their approval obtained. Do not scale from this drawing or the digital data, only figured dimensions are to be used. For Planning refer to linear scale. Check all dimensions on site prior to carrying out any works - advice any discrepancy

NotesLegends

2	Issued for planning	30.05.15	PL	PL
1	Preliminary	24.05.15	PL	PL

Rev	Notes	dd.mm.yy	By	Chkd
-----	-------	----------	----	------

© PML Architecture

Stamp

PLANNING

Key Plan

**pmlarchitecture**

86-90 Paul Street London EC2A 4NE  
mail@pmlarchitecture.com 020 7813 8166

Project:

REAR EXTENSION  
FLAT 1, 89 PRIORY ROAD,  
NW6

Title:

PROPOSED AND EXISTING  
ELEVATIONS

Date:	01/05/15	Drawn By:	PL	Checked:	PL
-------	----------	-----------	----	----------	----


Scale: 1 : 50 @ A1 /

Project Ref:	Drawing No:	Revision:
PRI	PRI - P104	2

General notes:


This drawing is copyright of PML Architecture. This drawing must be read in conjunction with the Designer's Risk Assessment, specification and all other relevant documentation and drawings. PML Architecture accept no liability for any expense, loss or damage of whatsoever nature and however arising from any variation made to this drawing or in the execution of the work to which it relates which has not been referred to them and their approval obtained. Do not scale from this drawing or the digital data, only figured dimensions are to be used. For Planning refer to linear scale. Check all dimensions on site prior to carrying out any works - advice any discrepancy

NotesLegends

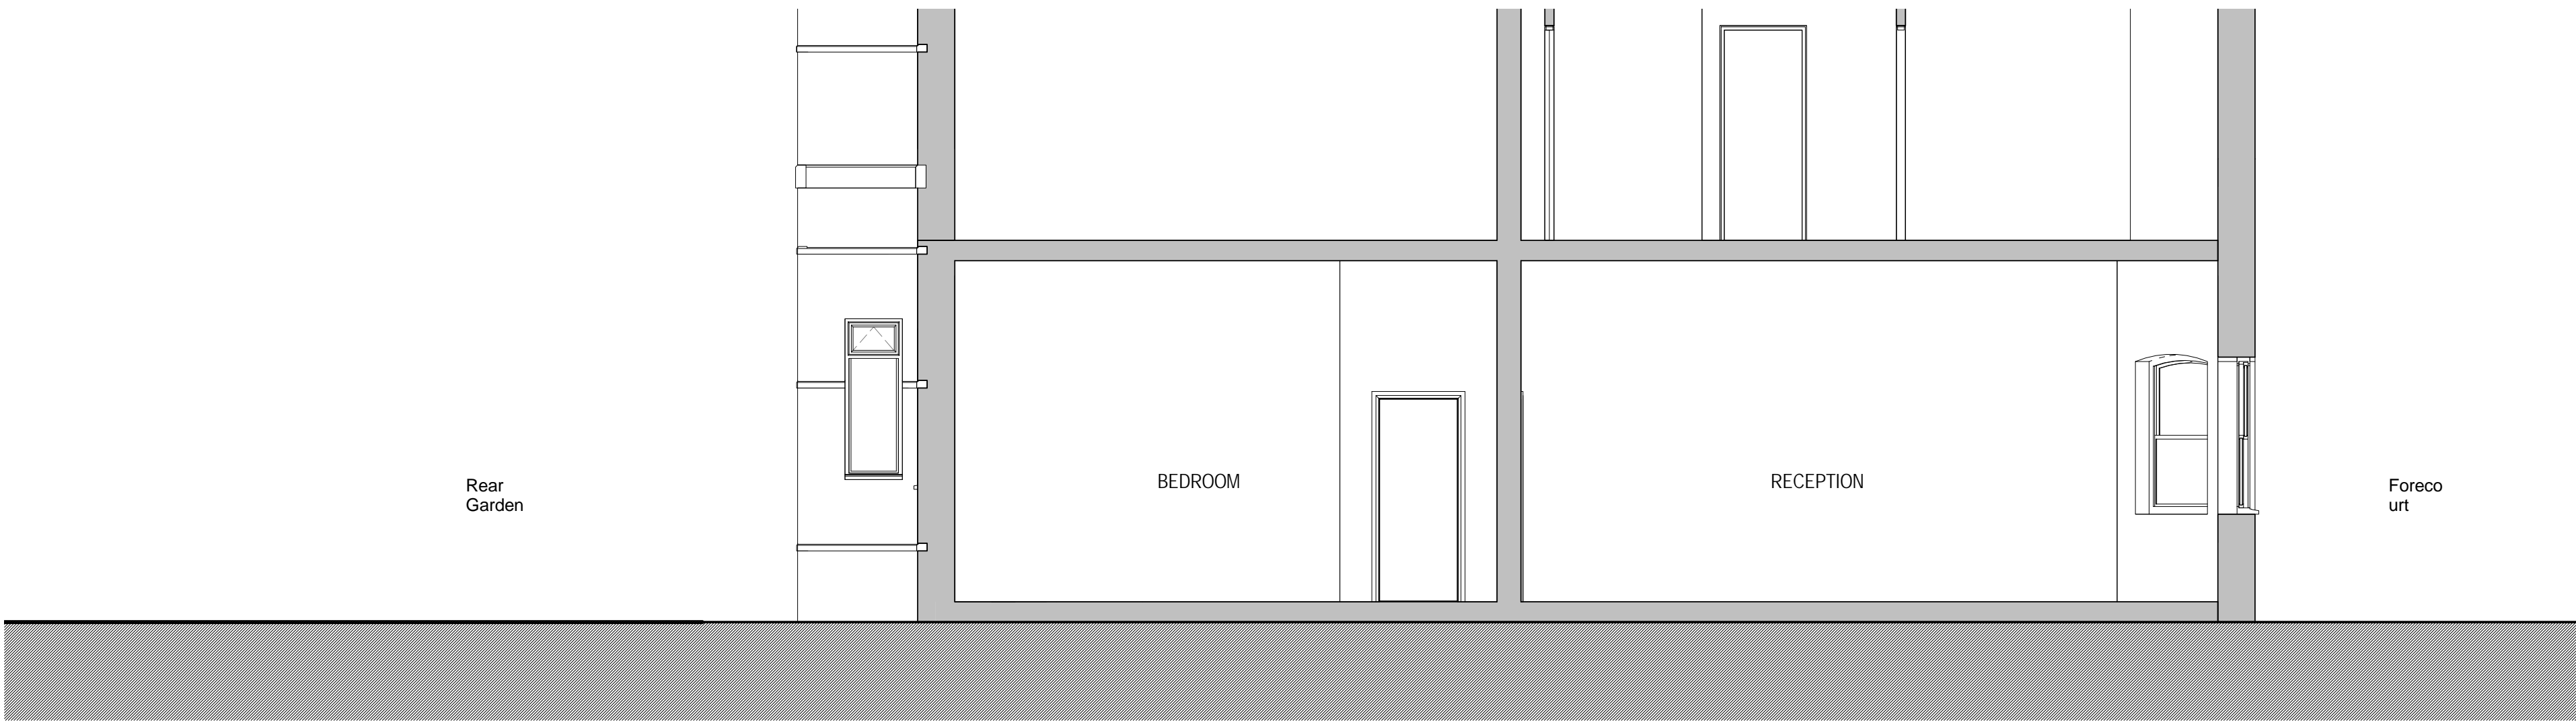


## 1 EXISTING SECTION

1 : 50 @ A1, 1 : 100 @ A3

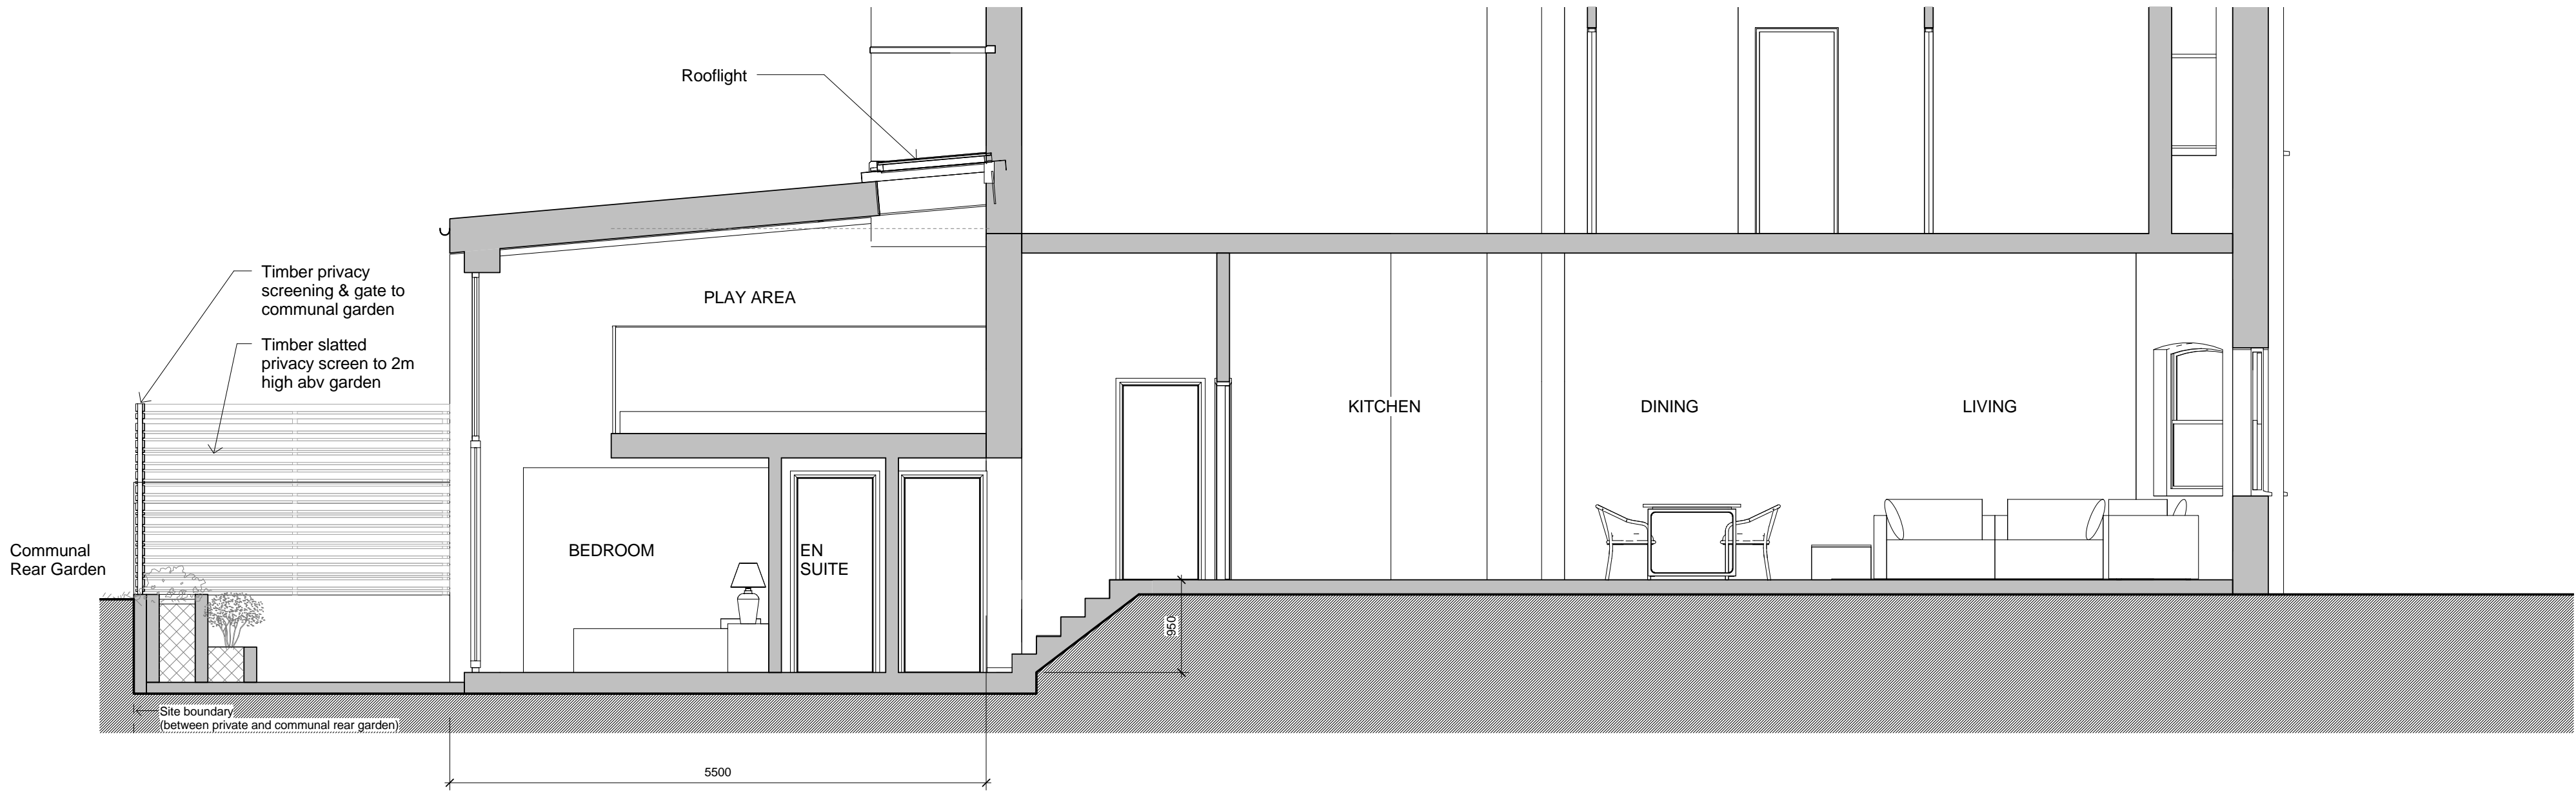

## 2 PROPOSED SECTION

1 : 50 @ A1, 1 : 100 @ A3

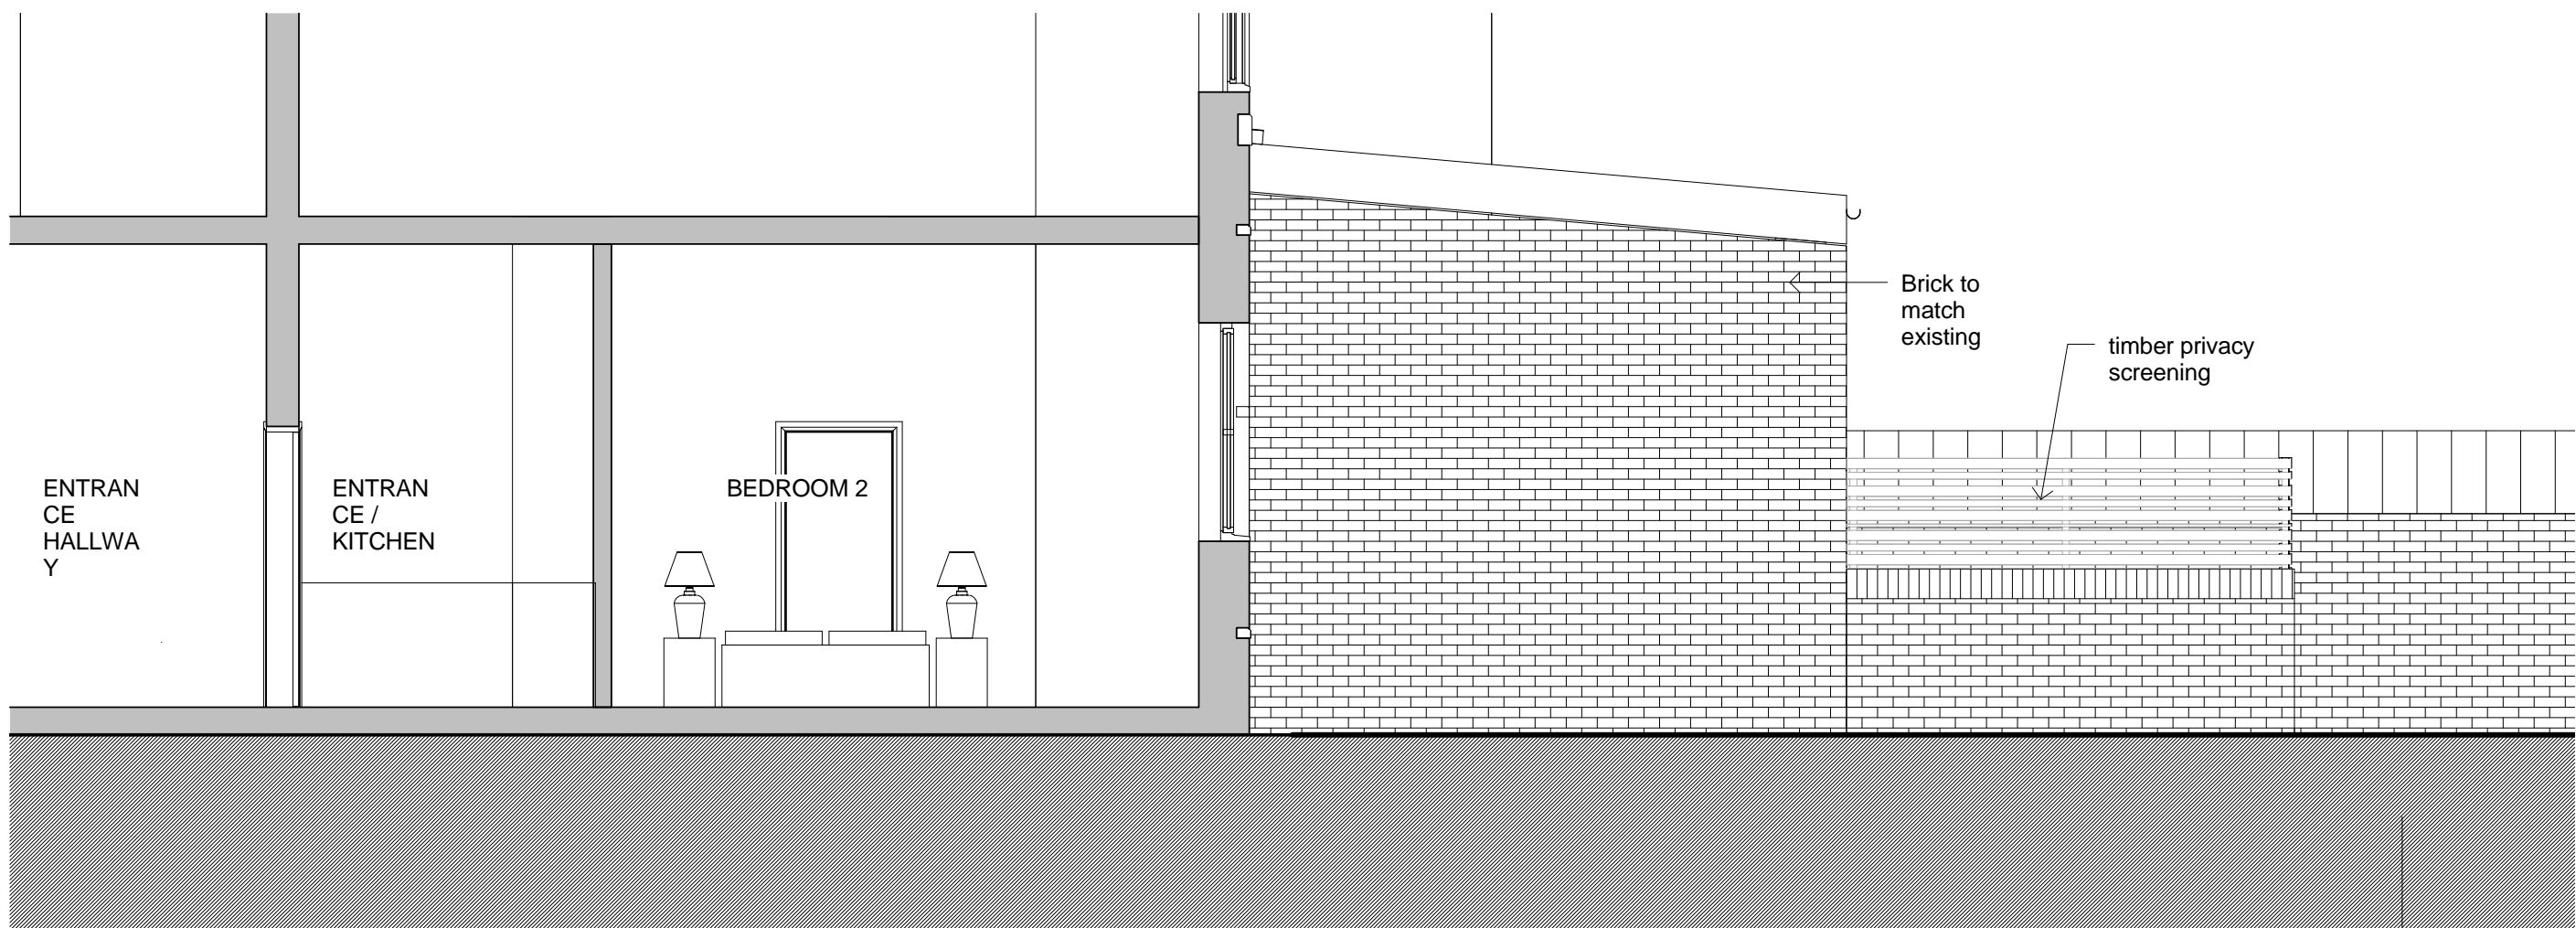

## 3 PROPOSED SIDE ELEVATION (EAST)

1 : 50 @ A1, 1 : 100 @ A3

2	Issued for planning	30.05.15	PL	PL
1	Preliminary	24.05.15	PL	PL

Rev	Notes	dd.mm.yy	By	Chkd
-----	-------	----------	----	------

© PML Architecture

Stamp

PLANNING

Key Plan

**pmlarchitecture**

86-90 Paul Street London EC2A 4NE  
mail@pmlarchitecture.com 020 7813 8166

Project:  
**REAR EXTENSION  
FLAT 1, 89 PRIORY ROAD,  
NW6**

Title:  
**PROPOSED AND EXISTING  
ELEVATION, SECTION**

Date:	01/05/15	Drawn By:	PL	Checked:	PL
-------	----------	-----------	----	----------	----

Scale:	1 : 50 @ A1 /
--------	---------------

Project Ref:	Drawing No:	Revision:
PRI	PRI - P105	2



1 EXISTING 3D VIEW FROM REAR



2 PROPOSED 3D VIEW FROM REAR

General notes:

This drawing is copyright of PML Architecture Ltd. This drawing must be read in conjunction with the Designer's Risk Assessment, specification and all other relevant documentation and drawings. PML Architecture accept no liability for any expense, loss or damage of whatsoever nature and however arising from any variation made to this drawing or in the execution of the work to which it relates which has not been referred to them and their approval obtained.

Do not scale from this drawing or the digital data, only figured dimensions are to be used. For Planning refer to linear scale.

Check all dimensions on site prior to carrying out any works – advice any discrepancy

Notes/Legends

2	Issued for planning	30.05.15	PL	PL
1	Preliminary	21.5/15	PL	PL
Rev	Notes	dd.mm.yy	By	Chkd

© PML Architecture

Stamp

PLANNING

Key Plan

**pmlarchitecture**

86-90 Paul Street London EC2A 4NE  
mail@pmlarchitecture.com 020 7813 8166

Project:  
REAR EXTENSION  
FLAT 1, 89 PRIORY ROAD,  
NW6

Title:  
3D VIEWS

Date:	01/05/15	Drawn By:	PL	Checked:	PL
-------	----------	-----------	----	----------	----

Scale: NTS @ A3

Project Ref:	Drawing No:	Revision:
PRI	PRI - P106	2