



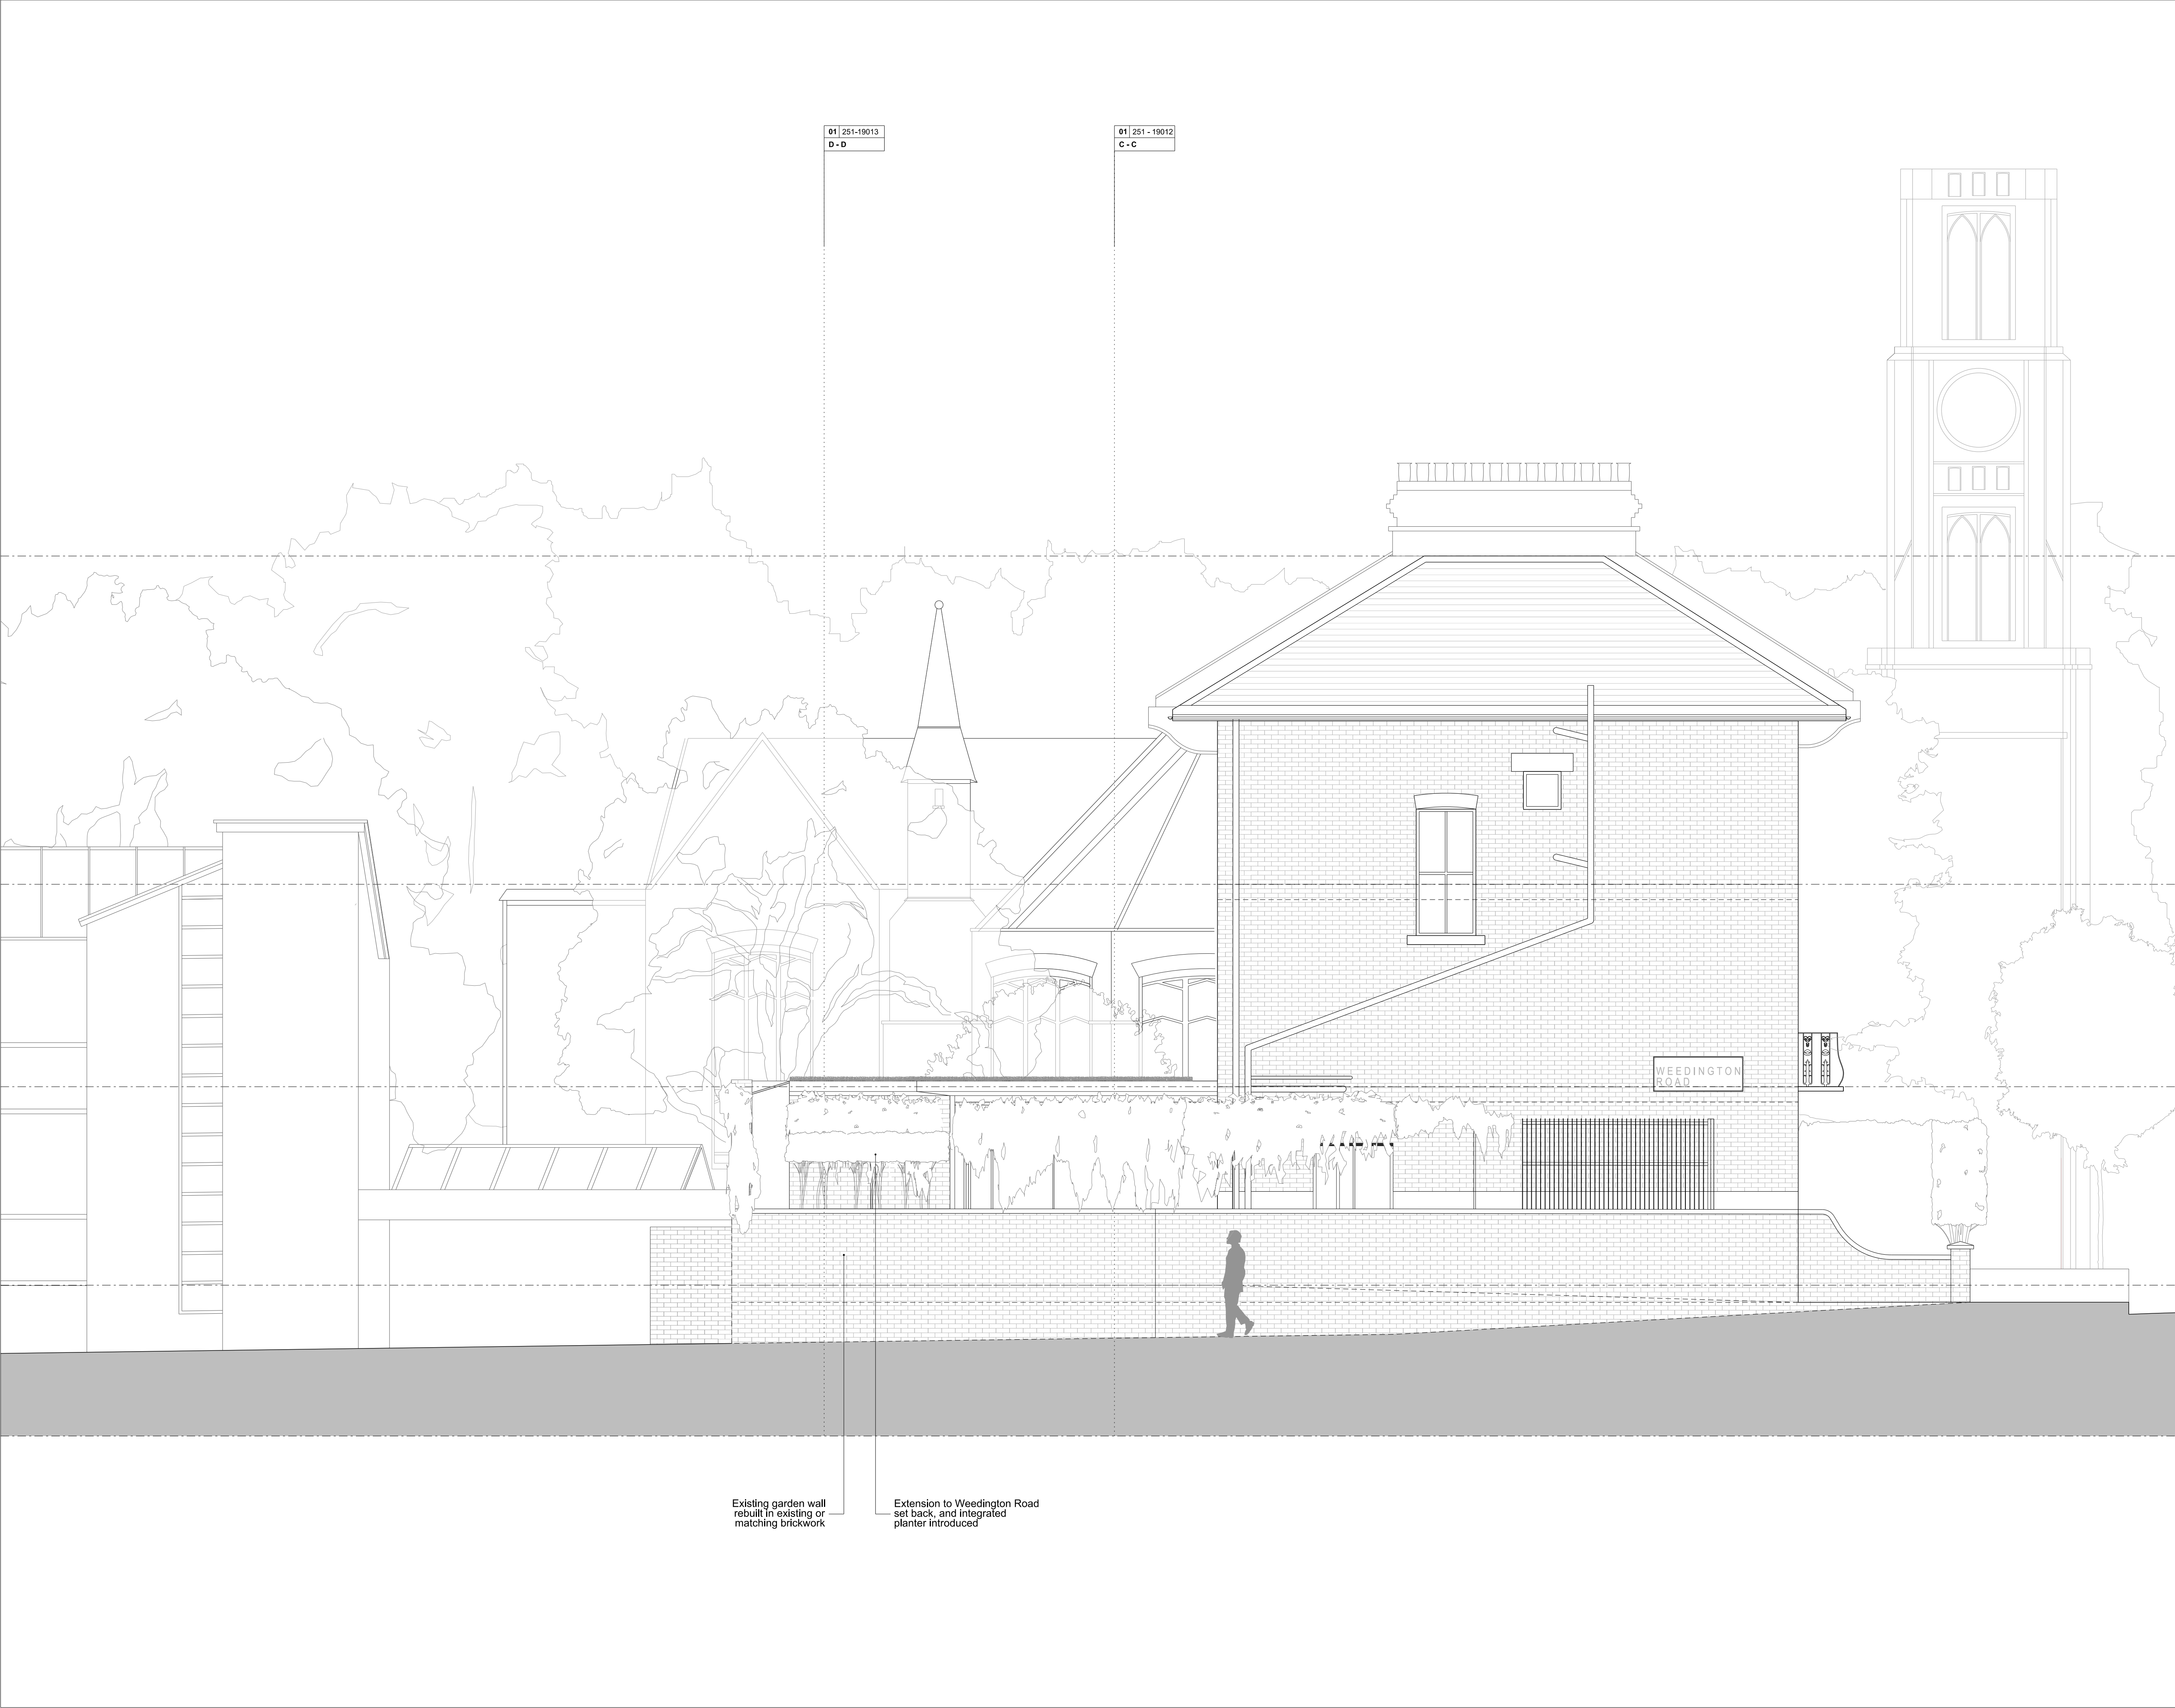

NOTES
DO NOT SCALE FROM THIS DRAWING.
CONTRACTOR TO CHECK ALL DIMENSIONS ON SITE.
ANY DISCREPANCIES TO BE REPORTED TO THE ARCHITECT IMMEDIATELY.
COPYRIGHT RICK MATHER ARCHITECTS LLP ©

REVISIONS			
REV	DATE	DESCRIPTION	
PL1	16.12.14	ISSUED FOR PLANNING	

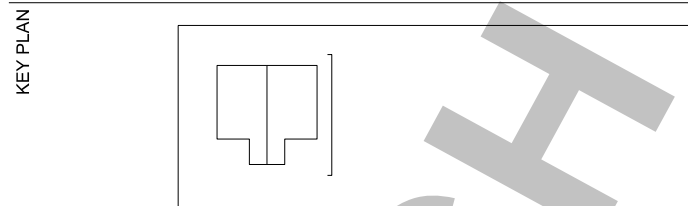

PLANNING

RICK MATHER ARCHITECTS ©					
123 Camden High Street London NW1 7JR T: 020 7284 1727 F: 020 7267 7626 info@rickmather.com www.rickmather.com					
JOB 51 Vicars Road Flat A					
TITLE Proposed East Elevation					
DRAWN JK	JOB # 251	DRG # 19021	REV PL1		
CHECKED GM	SCALE 1:50 1:100	SIZE A1 A3	DATE Oct 14	REV DATE 16.12.14	