


Note:

This drawing is copyright and must not be reproduced or disclosed to third parties without prior permission.


Any discrepancies in dimensions or details on these drawings must be drawn to our attention.

All dimensions in millimetres unless noted otherwise.

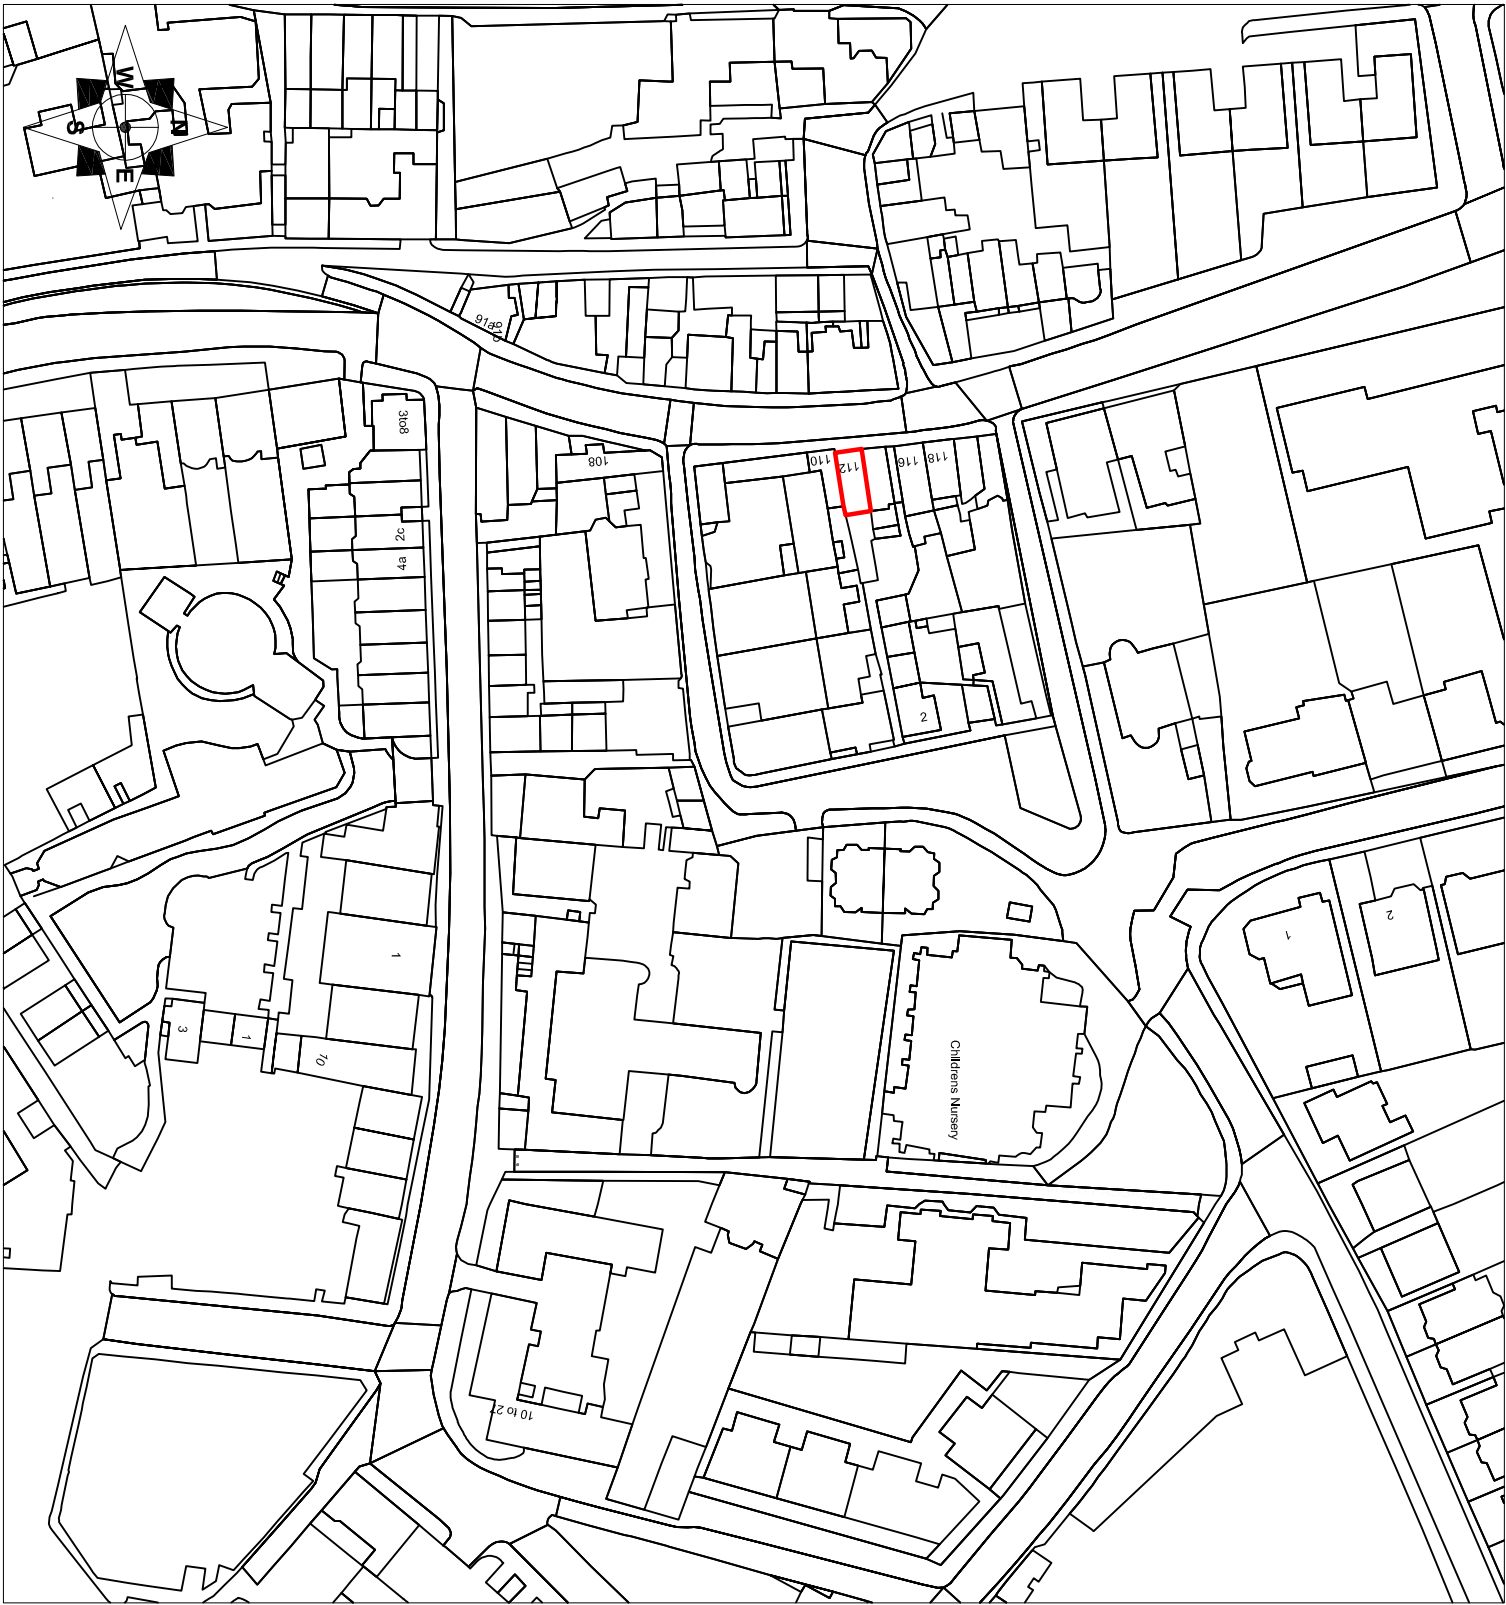

© Crown copyright and database rights [year of supply or date of publication]
Ordnance Survey 0100031673

Rev.	Amendment	Date
------	-----------	------

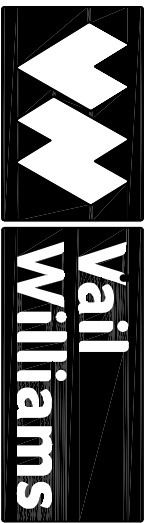

BUILDING CONSULTANCY

7-10 Chandos Street, Cavendish Square, London
W1G 9AJ

T 020 3589 0050

info@vailwilliams.com www.vailwilliams.com

Client:

MiHomecare Ltd

Location:

112 Heath Street
Hampstead
NW3 1DR

Project:

Change of Use

Drawing Title:

Site Plan

Date:	Scale:	Drawn:
MAY 2015	1/1250 @ A3	ST

Drawing No:	Revision:
01	