



Existing Front Elevation

Application Site  
38 Avenue Road

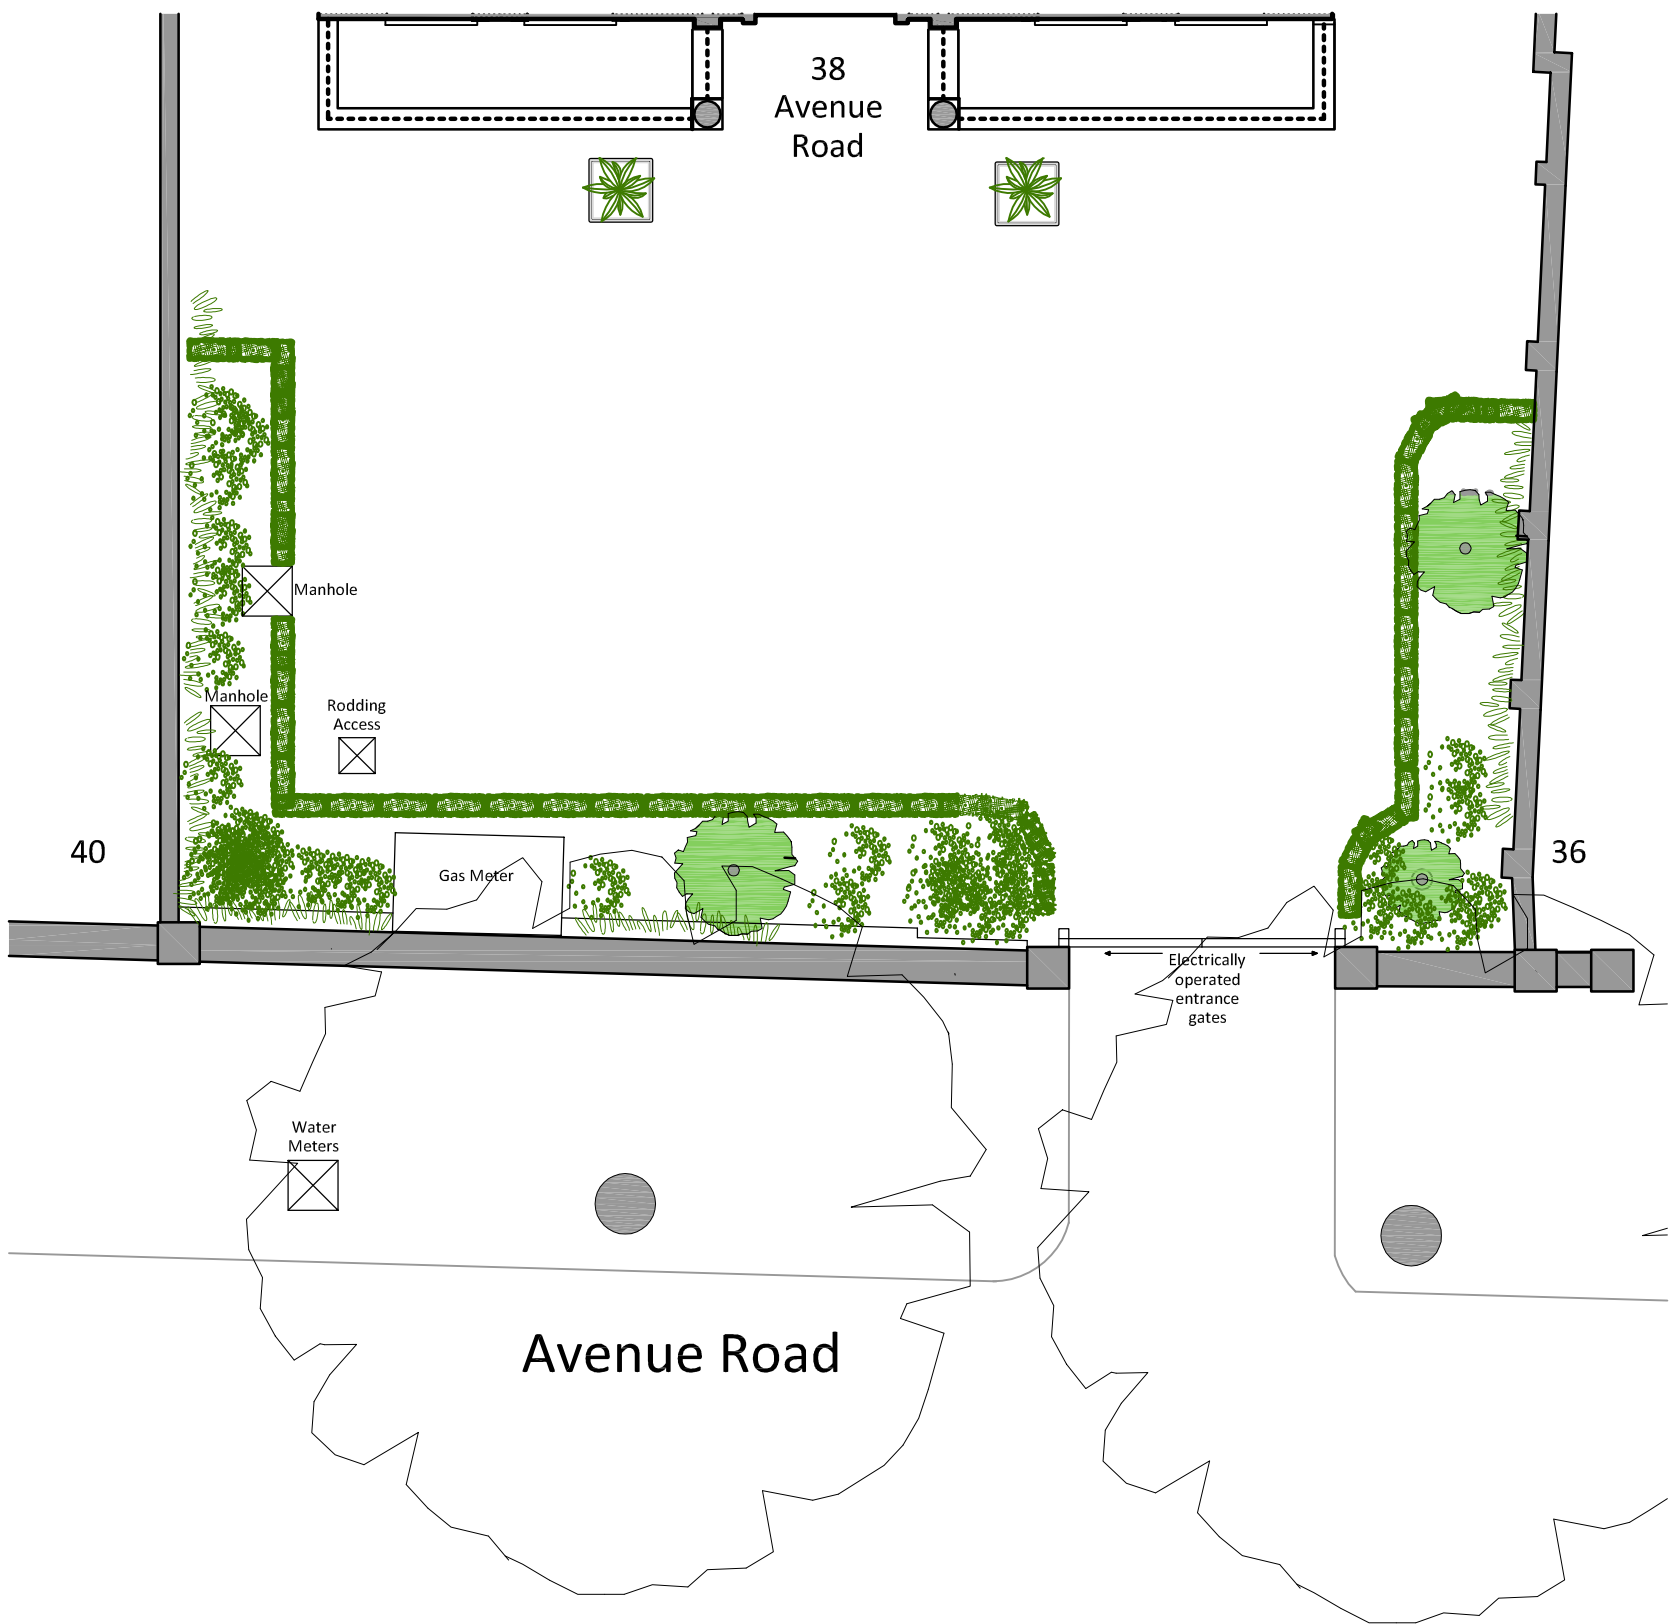

Existing Plan Ground Floor (Front)

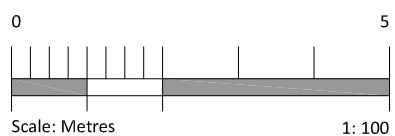

project  
38 Avenue Road  
London  
NW8 6HS

drawing  
**EXISTING**  
Front driveway  
elevation & plan

drawn	checked	date
JRS	JE	19.05.2015
scale		paper size
1:100	@	A3

drawing no  
**7817 / 14**

	<b>METROPOLITAN DEVELOPMENT CONSULTANCY</b>
	66 Bickenhall Mansions Bickenhall Street London W1U 6BS t: +44(0)207 488 6675 e: info@mdclondon.com w: www.mdclondon.com