




- KEY**
- Existing tree retained
 - Existing tree removed
 - New tree
 - New conifer
 - New mini conifer
 - Existing conifer
 - Wildlife flowering/fruited hedgerow
 - Evergreen hedges
 - Grass
 - Long grass
 - Herbaceous borders
 - Ornamental grasses + perennials
 - Pebbles with mosses/low ground cover
 - Stones + moss
 - Communal growing spaces (concrete raised planters)
 - Rain garden
 - Concrete seating
 - Staffordshire blue paving
 - High quality sets to meet LBC adaptal standards 200x100mm
 - Breedon gravel
 - Concrete flags
 - Reused granite kerbs 300mm wide
 - Chasse-roue (reused bollard)
 - In situ concrete
 - Tarmac
 - Highway boundaries
 - Stormwater attenuation tank
 - Water butt
 - New light column

Tx
Refer to arboricultural tree survey schedules for detail on existing trees

East
Architecture landscape
urban design
Unit 8
49-59 Old Street
London EC1V 9HX
T 020 7490 3190
E mail@east.uk.com
www.east.uk.com

 

PROJECT
Regent's Park Estate

CLIENT
LB Camden

DRAWING STATUS
Planning

DATE
May 2015


SCALE
1:200

SIZE
A2

REV
-

DRAWING TITLE
Proposed site plan
Site 01 /
Robert Street Car Park

DRAWING NR
114 RPE S1 100

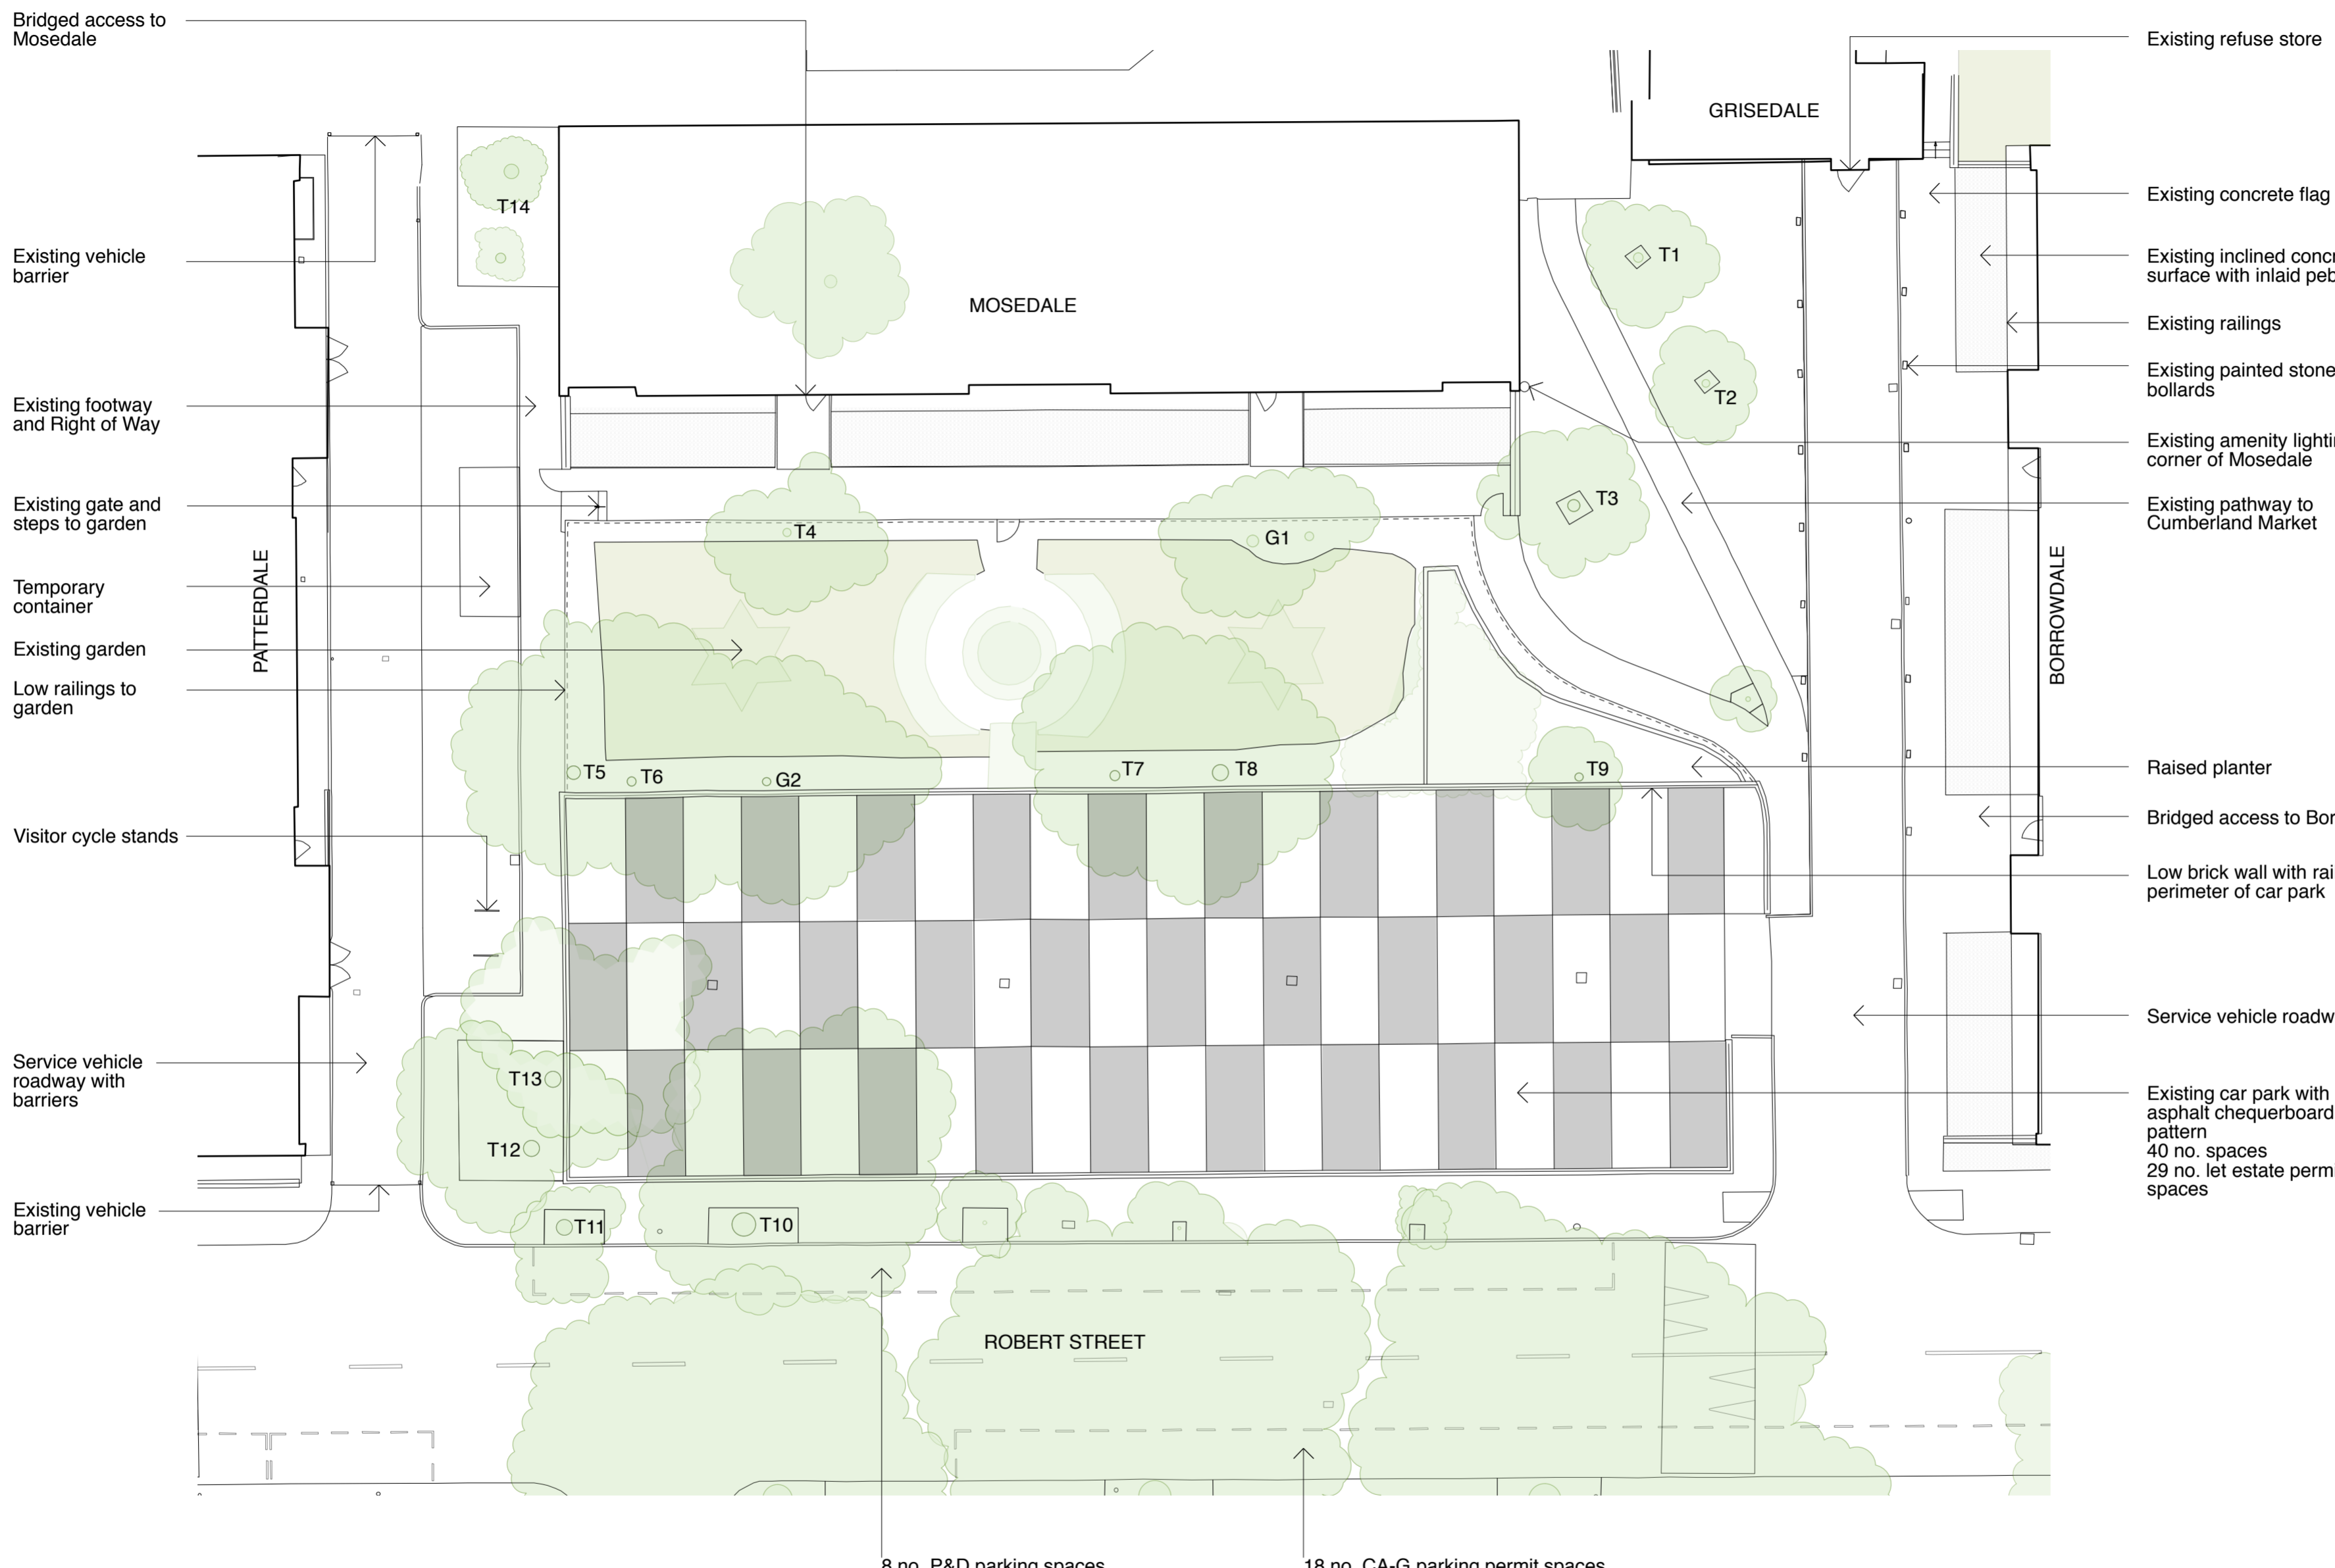

Bridged access to Mosedale

Existing vehicle barrier

Existing footway and Right of Way

Existing gate and steps to garden

Temporary container

Existing garden

Low railings to garden

Visitor cycle stands

Service vehicle roadway with barriers

Existing vehicle barrier

PATTERDALE

MOSEDALE

GRISEDALE

BORROWDALE

ROBERT STREET

8 no. P&D parking spaces

18 no. CA-G parking permit spaces

Existing refuse store

Existing concrete flag footway

Existing inclined concrete surface with inlaid pebbles

Existing railings

Existing painted stone bollards

Existing amenity lighting to corner of Mosedale

Existing pathway to Cumberland Market

Raised planter

Bridged access to Borrowdale


Low brick wall with railings to perimeter of car park

Service vehicle roadway

Existing car park with asphalt chequerboard pattern
40 no. spaces
29 no. let estate permit spaces

Tx
Refer to arboricultural tree survey schedules for detail on existing trees

East
Architecture landscape urban design
Unit 8
49-59 Old Street
London EC1V 9HX
T 020 7490 3190
E mail@east.uk.com
www.east.uk.com

 

PROJECT
Regent's Park Estate

CLIENT
LB Camden

DRAWING STATUS
Planning

DATE
May 2015

SCALE
1:200

SIZE
A2

REV
-

DRAWING TITLE
Existing site plan
Sitex 01 /
Robert Street Car Park

DRAWING NR
114 RPE S1 001