


DO NOT SCALE FROM THESE DRAWINGS. USE FIGURED
DIMENSIONS ONLY.

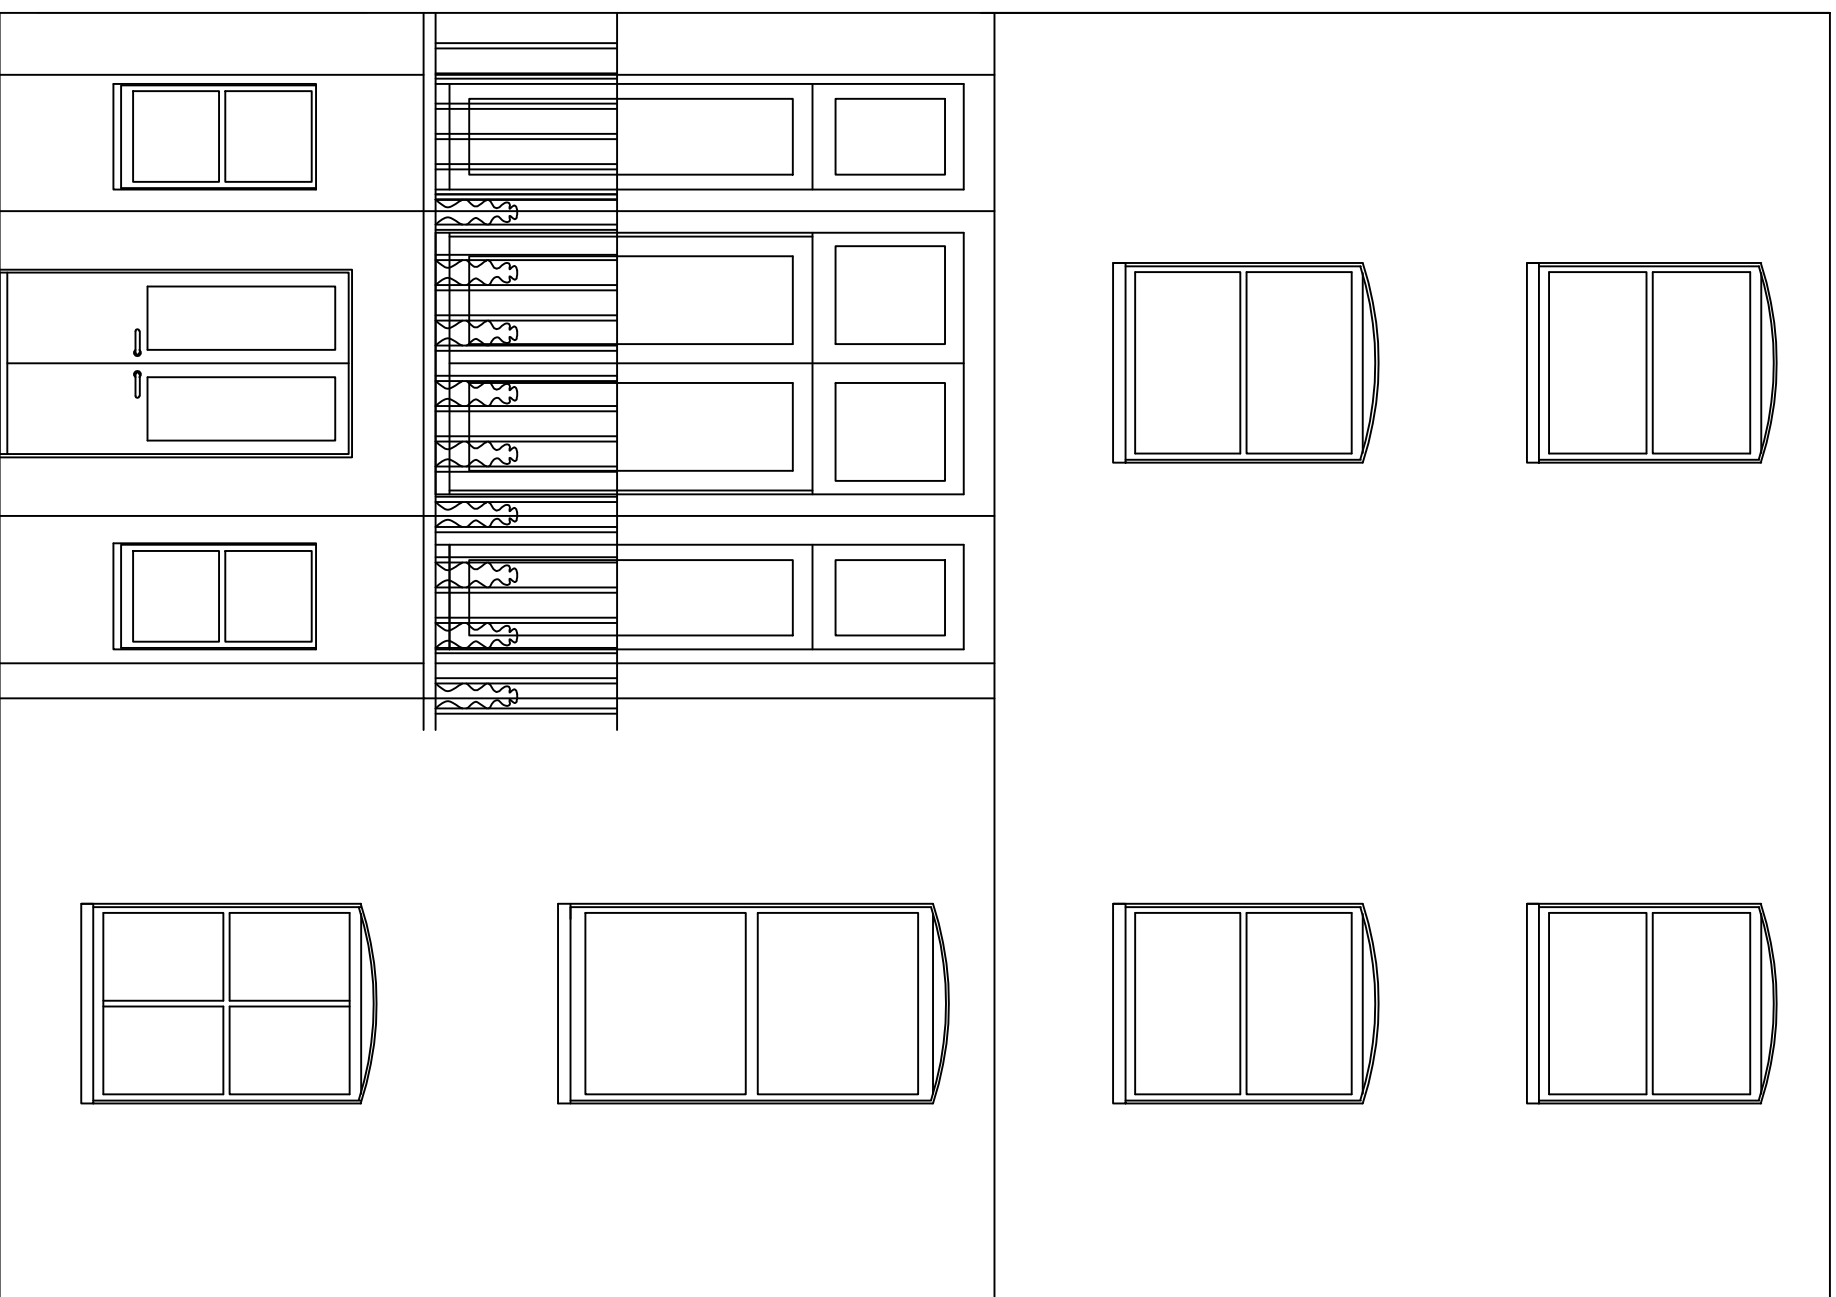

CARLILE ASSOCIATES

Chartered Building Surveyors

Building Surveying and Architectural Services

Alto House
29/30 Newbury Street
London EC1A 7HZ

Tel: 020 7796 3050
Fax: 020 7796 3051

78 Belsize Park Gardens
London
NW3 4NG

Existing rear elevation

Scale: 1:50 @ A3

Date: April 2015

Drawn by: SG

Dwg no: 4497/ex/20