




No. 57 | 59A Bartholomew Road | No. 61

entrance porch with window to match existing
white painted sliding folding doors

Rainwater pipework redirected
Brickwork to match existing

ELEVATION E1

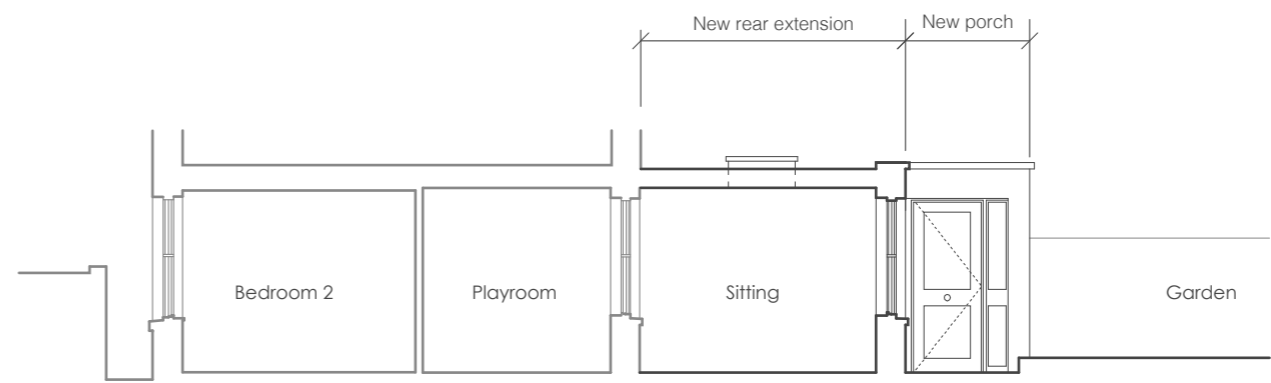

SECTION A A



0m | 10m

59A Bartholomew Road, London NW5

REVISED PROPOSED REAR ELEVATION AND SECTION

SCALE 1:100 @ A3 - May 2015 - Drawing No. BR SK7

WHARMBY KOZDON ARCHITECTS - 136 SOUTHWARK STREET LONDON SE1 OSW - 0207 928 1931 - WKA.ORG.UK