



Existing First Floor Plan

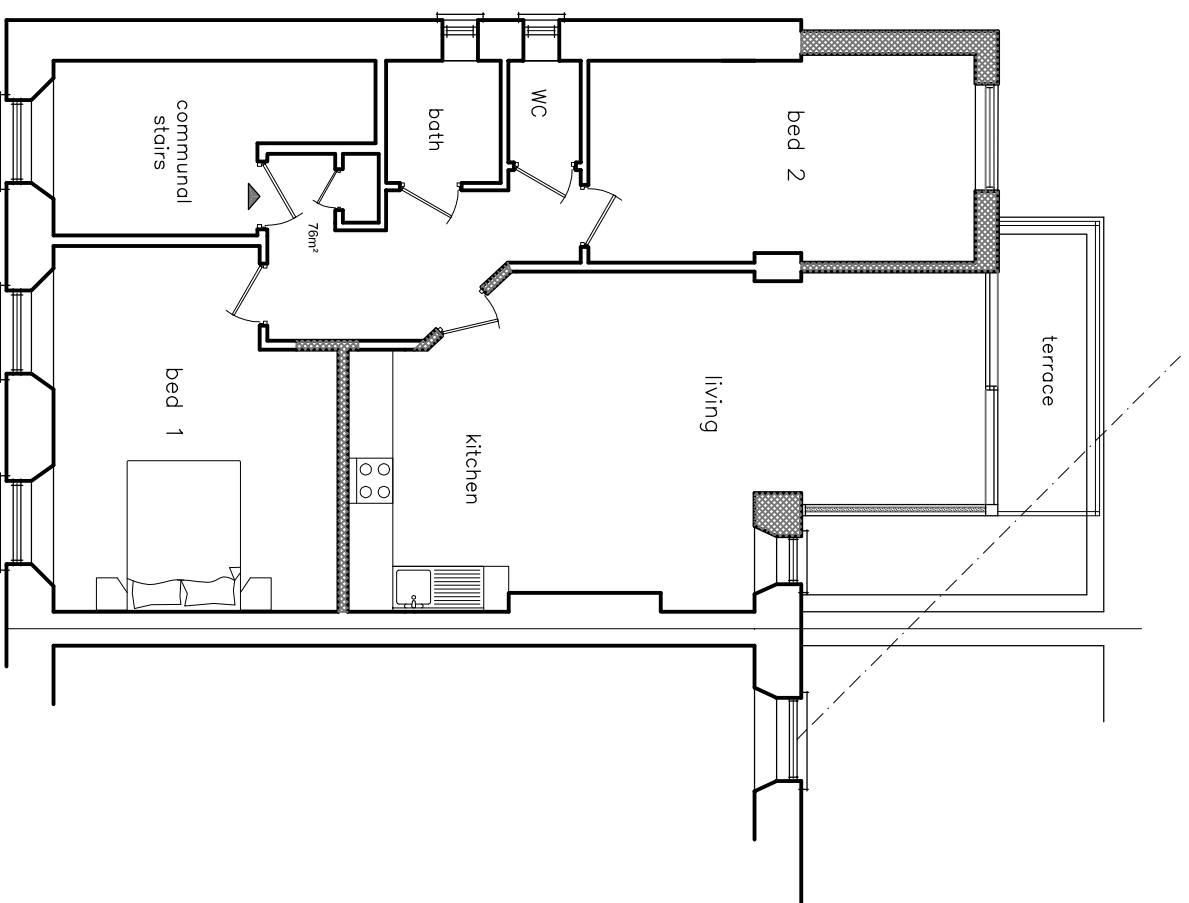

Proposed First Floor Plan

 

Rev:

**SHP**  
6 Wrotham Business Park  
Barnet, Herts  
EN5 4SZ  
t: 0208 275 1080  
e: [enquiries@planningconsent.com](mailto:enquiries@planningconsent.com)  
w: [www.planningconsent.com](http://www.planningconsent.com)

Drawing Title: Existing and Proposed Floor Plans  
Scale: 1:100@A3  
Project: Extension to 1st floor flat  
Date: May 2015  
Drawn: tdo

Location: 149 Abbey Road  
London NW6 4SS  
Drawing No: 4733 01