




Proposed Side Elevation

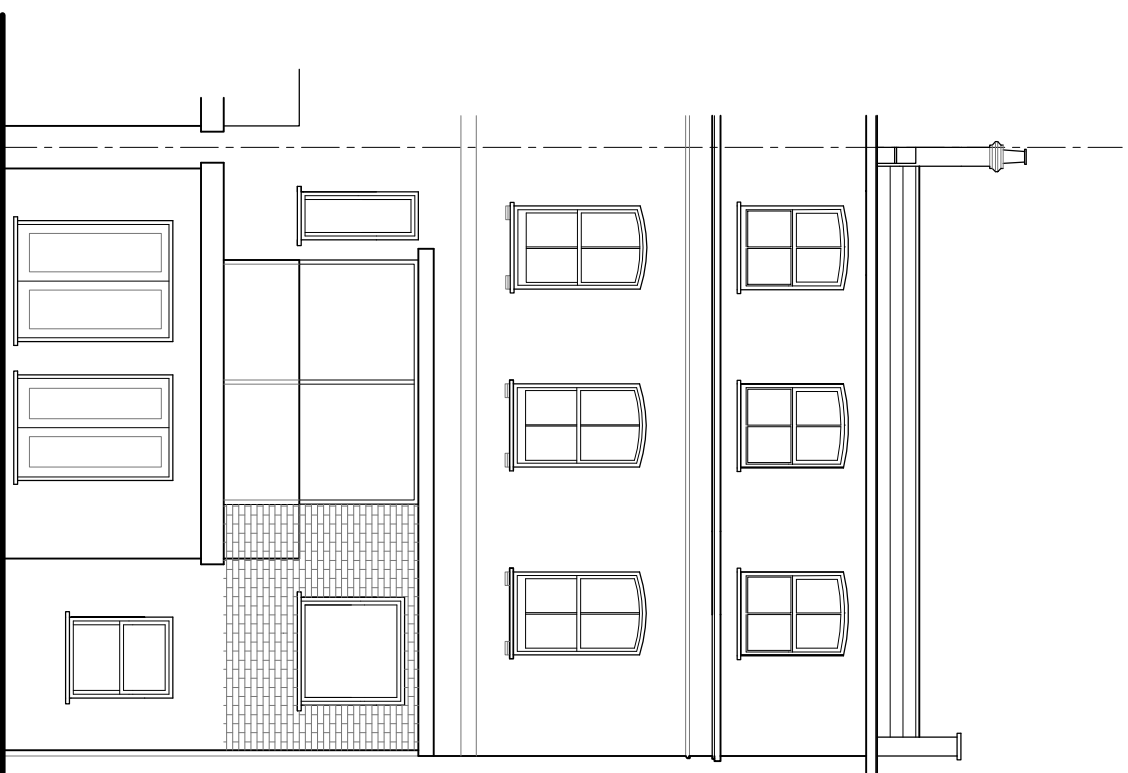

Proposed Rear Elevation

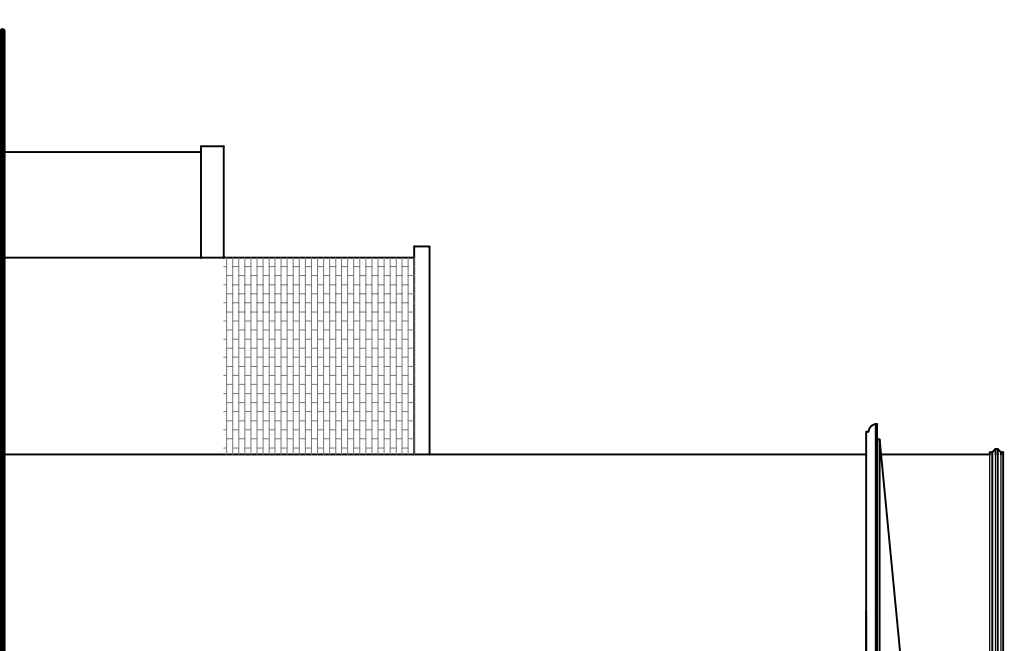

Proposed Side Elevation

 

Rev:



6 Wrotham Business Park
Barnet, Herts
EN5 4SZ
t: 0208 275 1080
e: enquiries@planningconsent.com
w: www.planningconsent.com

Drawing Title:
Proposed Elevations
Scale: 1:100@A3
Project:
Extension to 1st floor flat
Date: May 2015
Location:
149 Abbey Road
London NW6 4SS
Drawing No:
4733 03

Copyright and design right held by Stuart Henley & Partners Ltd. No unauthorised reproduction permitted.