



NORTH ELEVATION SCALE 1:50

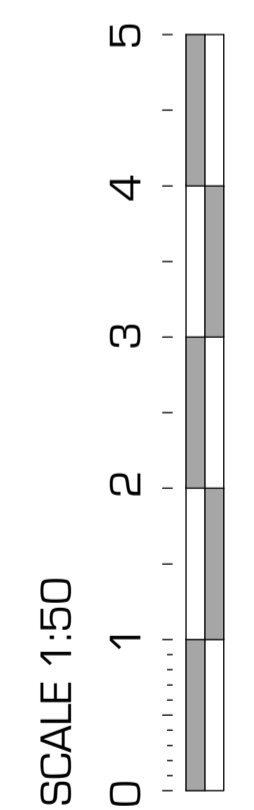

GENERAL NOTE:  
All doors, windows & glazing changed from Schuco to SMART System on this elevation

**General Notes:**  
Report all errors, omission and discrepancies.  
Verify all dimensions on site before commencing any work on site or preparing any shop drawings.  
All materials, components and workmanship are to comply with the relevant British Standards, Codes of Practice and appropriate manufacturers' recommendations that from time to time shall apply.  
This drawing and design remains the property of SIAW and may not be reproduced in any way without prior consent.

**NOTES**  
FOR EXTERNAL FINISHES SEE DRAWING FR14-C39

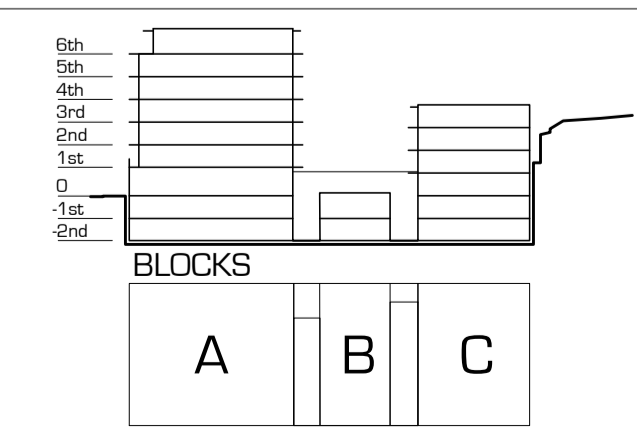

Rev	Date	Initials	REVISION

PROJECT  
**BRAVO HOSTEL**  
120 FINCHLEY ROAD  
LONDON NW3 5HT

CLIENT  
**SISEM LTD**

ZONE B, C	DISCIPLINE ARCHITECTURE	STATUS CONSTRUCT.
LEVEL	DRAWING NUMBER A-FR14-C21	REVISION
CAD FILE	XREF FILE	
JOB NO.	C/SIB	
DRAWING TITLE NORTH ELEVATION (Holly Trinity Church) AT BLOCK B & C		
SCALE 1:50	DATE APR 2015	DRAWN SL
	CHECKED IS	

A1 SHEET

S. ILAN ARCHITECTURAL WORKSHOP

Winston House, Suite 332, 2 Dollis Park, London, N3 1HF  
T. 020 8346 0628 F. 020 8346 0635 E. info@siaw.co.uk

PROJECT TITLE  
BRAVO HOSTEL 120 FINCHLEY ROAD