



GENERAL NOTE:
All doors, windows & glazing changed from
Schuco to SMART System on this elevation

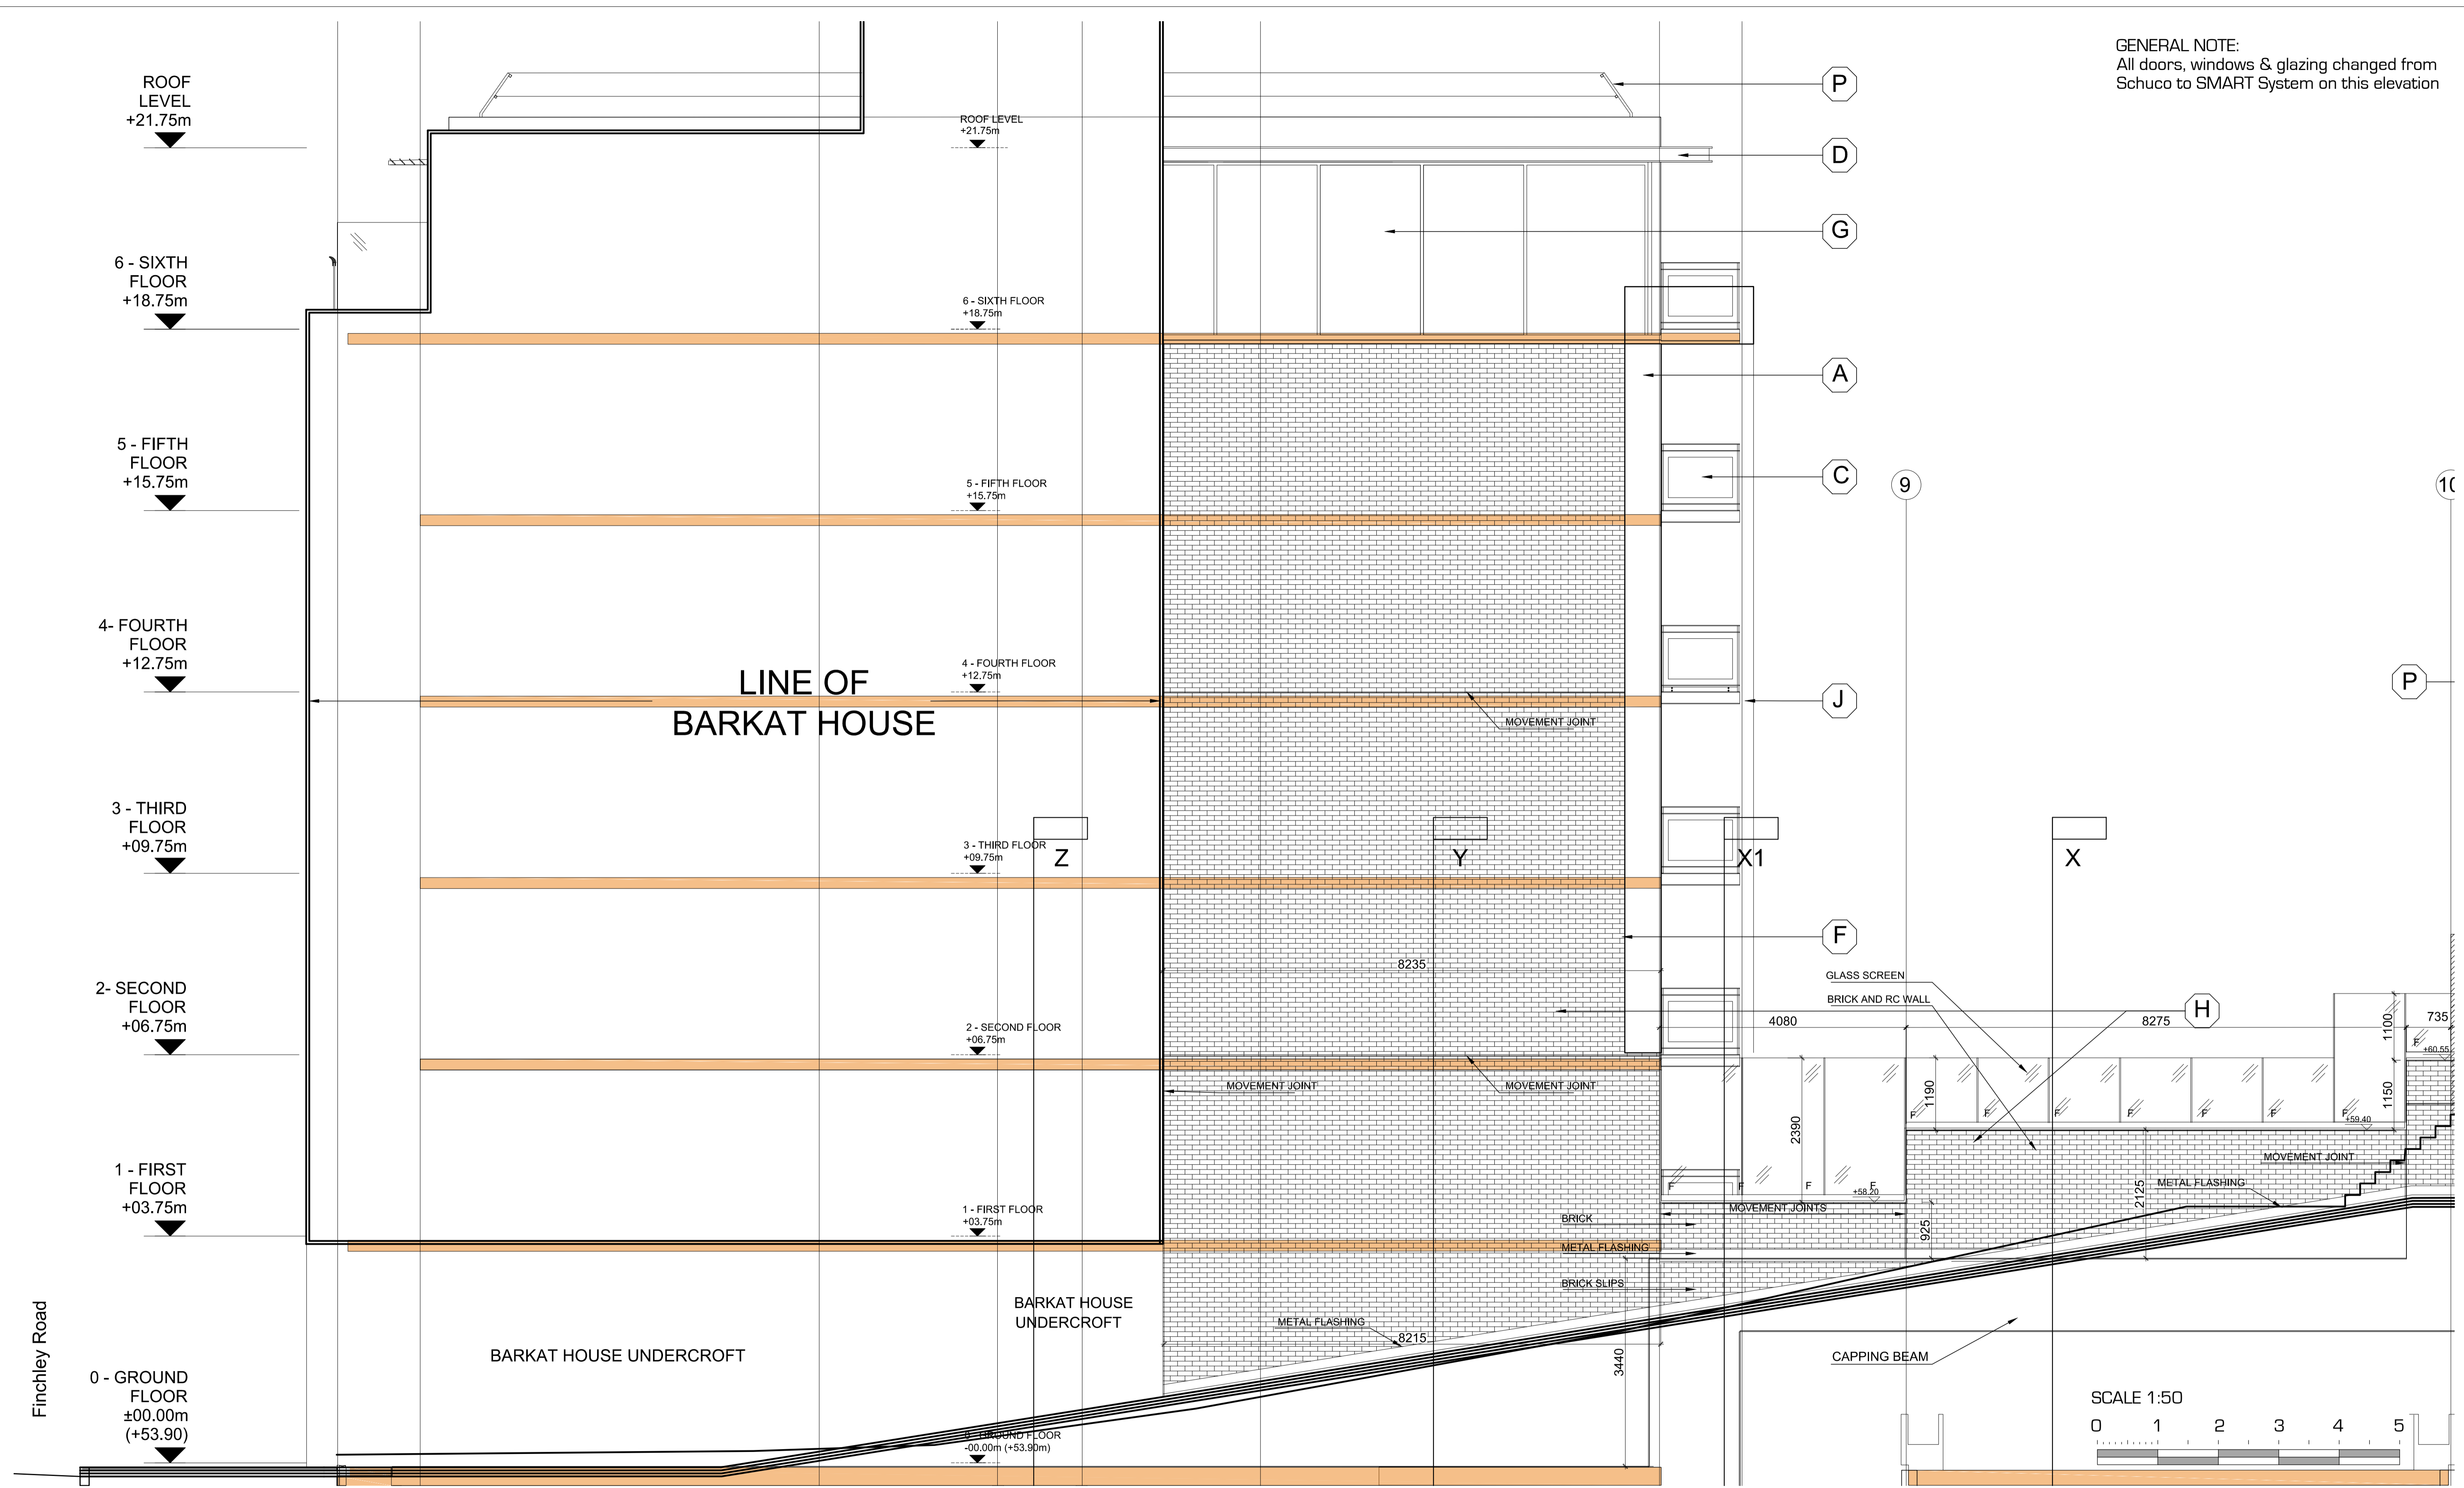

SOUTH ELEVATION SCALE 1:50

General Notes:
Report all errors, omission and discrepancies.
Verify all dimensions on site before commencing any work on site or preparing any shop drawings.
All materials, components and workmanship are to comply with the relevant British Standards, Codes of Practice and appropriate manufacturers' recommendations that from time to time shall apply.
This drawing and design remains the property of SIAW and may not be reproduced in any way without prior consent.

NOTES
FOR EXTERNAL FINISHES SEE DRAWING FR14-C39

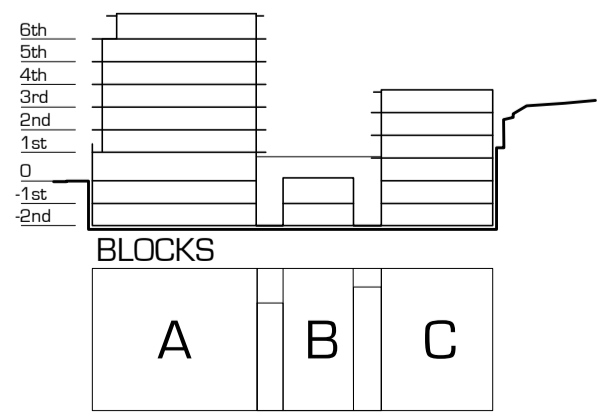

Rev	Date	Initial	REVISION

PROJECT
BRAVO HOSTEL
120 FINCHLEY ROAD
LONDON NW3 5HT

CLIENT
SISEM LTD

ZONE	DISCIPLINE	STATUS
A,B	ARCHITECTURE	CONSTRUCT.
LEVEL	DRAWING NUMBER	REVISION
	A-FR14-C23	
CAD FILE	XREF FILE	
JOB NO.	C/SIB	
DRAWING TITLE	SOUTH ELEVATION AT BLOCK A	
SCALE	DATE	DRAWN
1:50	APR 2015	SL
	CHECKED	IS

A1 SHEET

S. ILAN ARCHITECTURAL WORKSHOP

Winston House, Suite 332, 2 Dollis Park, London, N3 1HF
T. 020 8346 0628 F. 020 8346 0635 E. info@siaw.co.uk

PROJECT TITLE **BRAVO HOSTEL 120 FINCHLEY ROAD**