

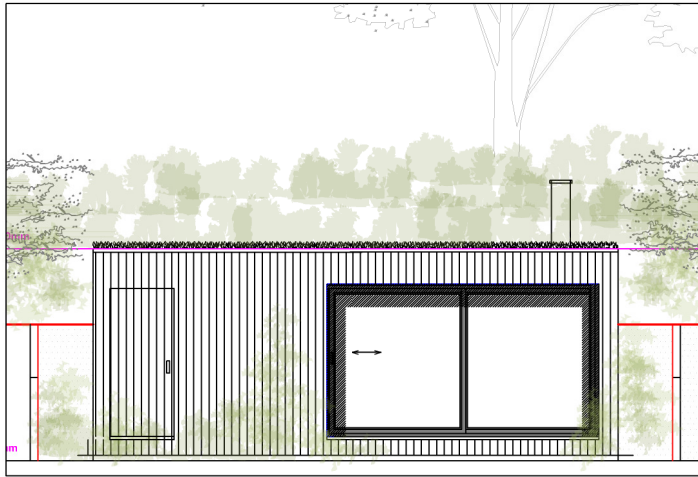



PROPOSED FLOOR PLAN
SCALE 1:100

 


SOUTH WEST ELEVATION SCALE 1:100

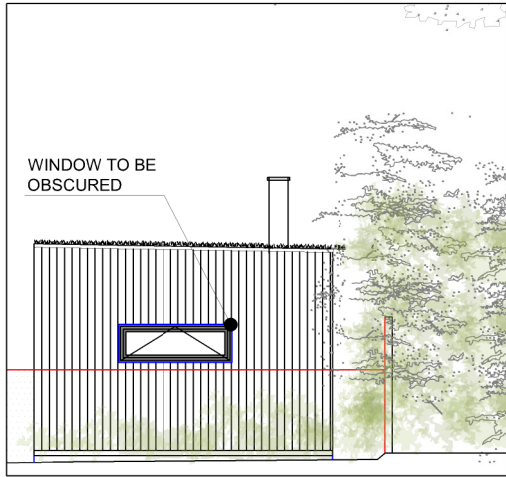

SOUTH EAST ELEVATION SCALE 1:100

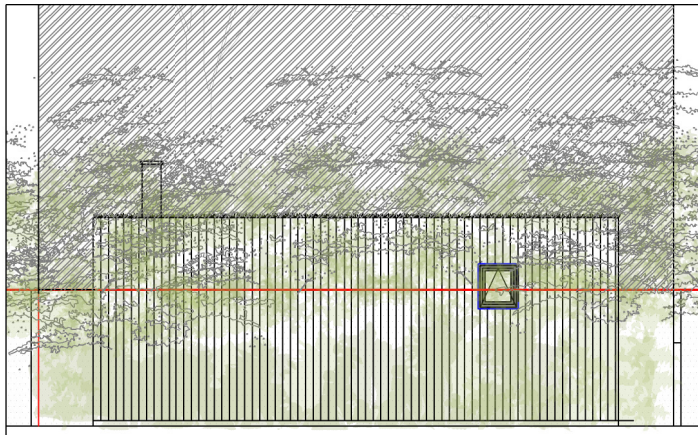

NORTH EAST ELEVATION SCALE 1:100

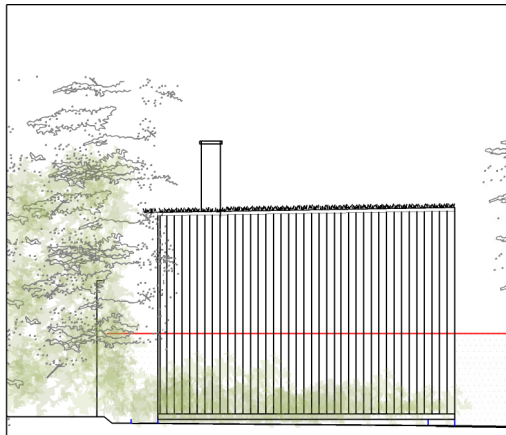

NORTH WEST ELEVATION SCALE 1:100

PROPOSED ELEVATIONS
SCALE 1:100

DRAWING PROPOSED FLOOR PLAN & ELEVATIONS STATUS PRELIMINARY	NOTES	DRAWN BY AC	CHECKED BY	SCALE 1/100 @ A4	DATE 02.06.2015
		DRAWING NUMBER 1510.PL.02			REVISION D

PROJECT NATHALIE CASALI	SITE ADDRESS 110 Savemake Rd London NW3 2JR
STAGE PLANNING	

ecospace
architecture, naturally

3 ILIFFE YARD
LONDON SE17 3QA

 T: 020 7703 4004
 F: 020 7708 4750
 E: info@ecospacestudios.com