


LEGEND

CBD	Cupboard
FL	Floor level
FRL	Flat roof level
HL	Head level
Lint	Lintel level
RH	Room height
Sill	Sill level
Soff	Soffit level
TOW	Top of wall

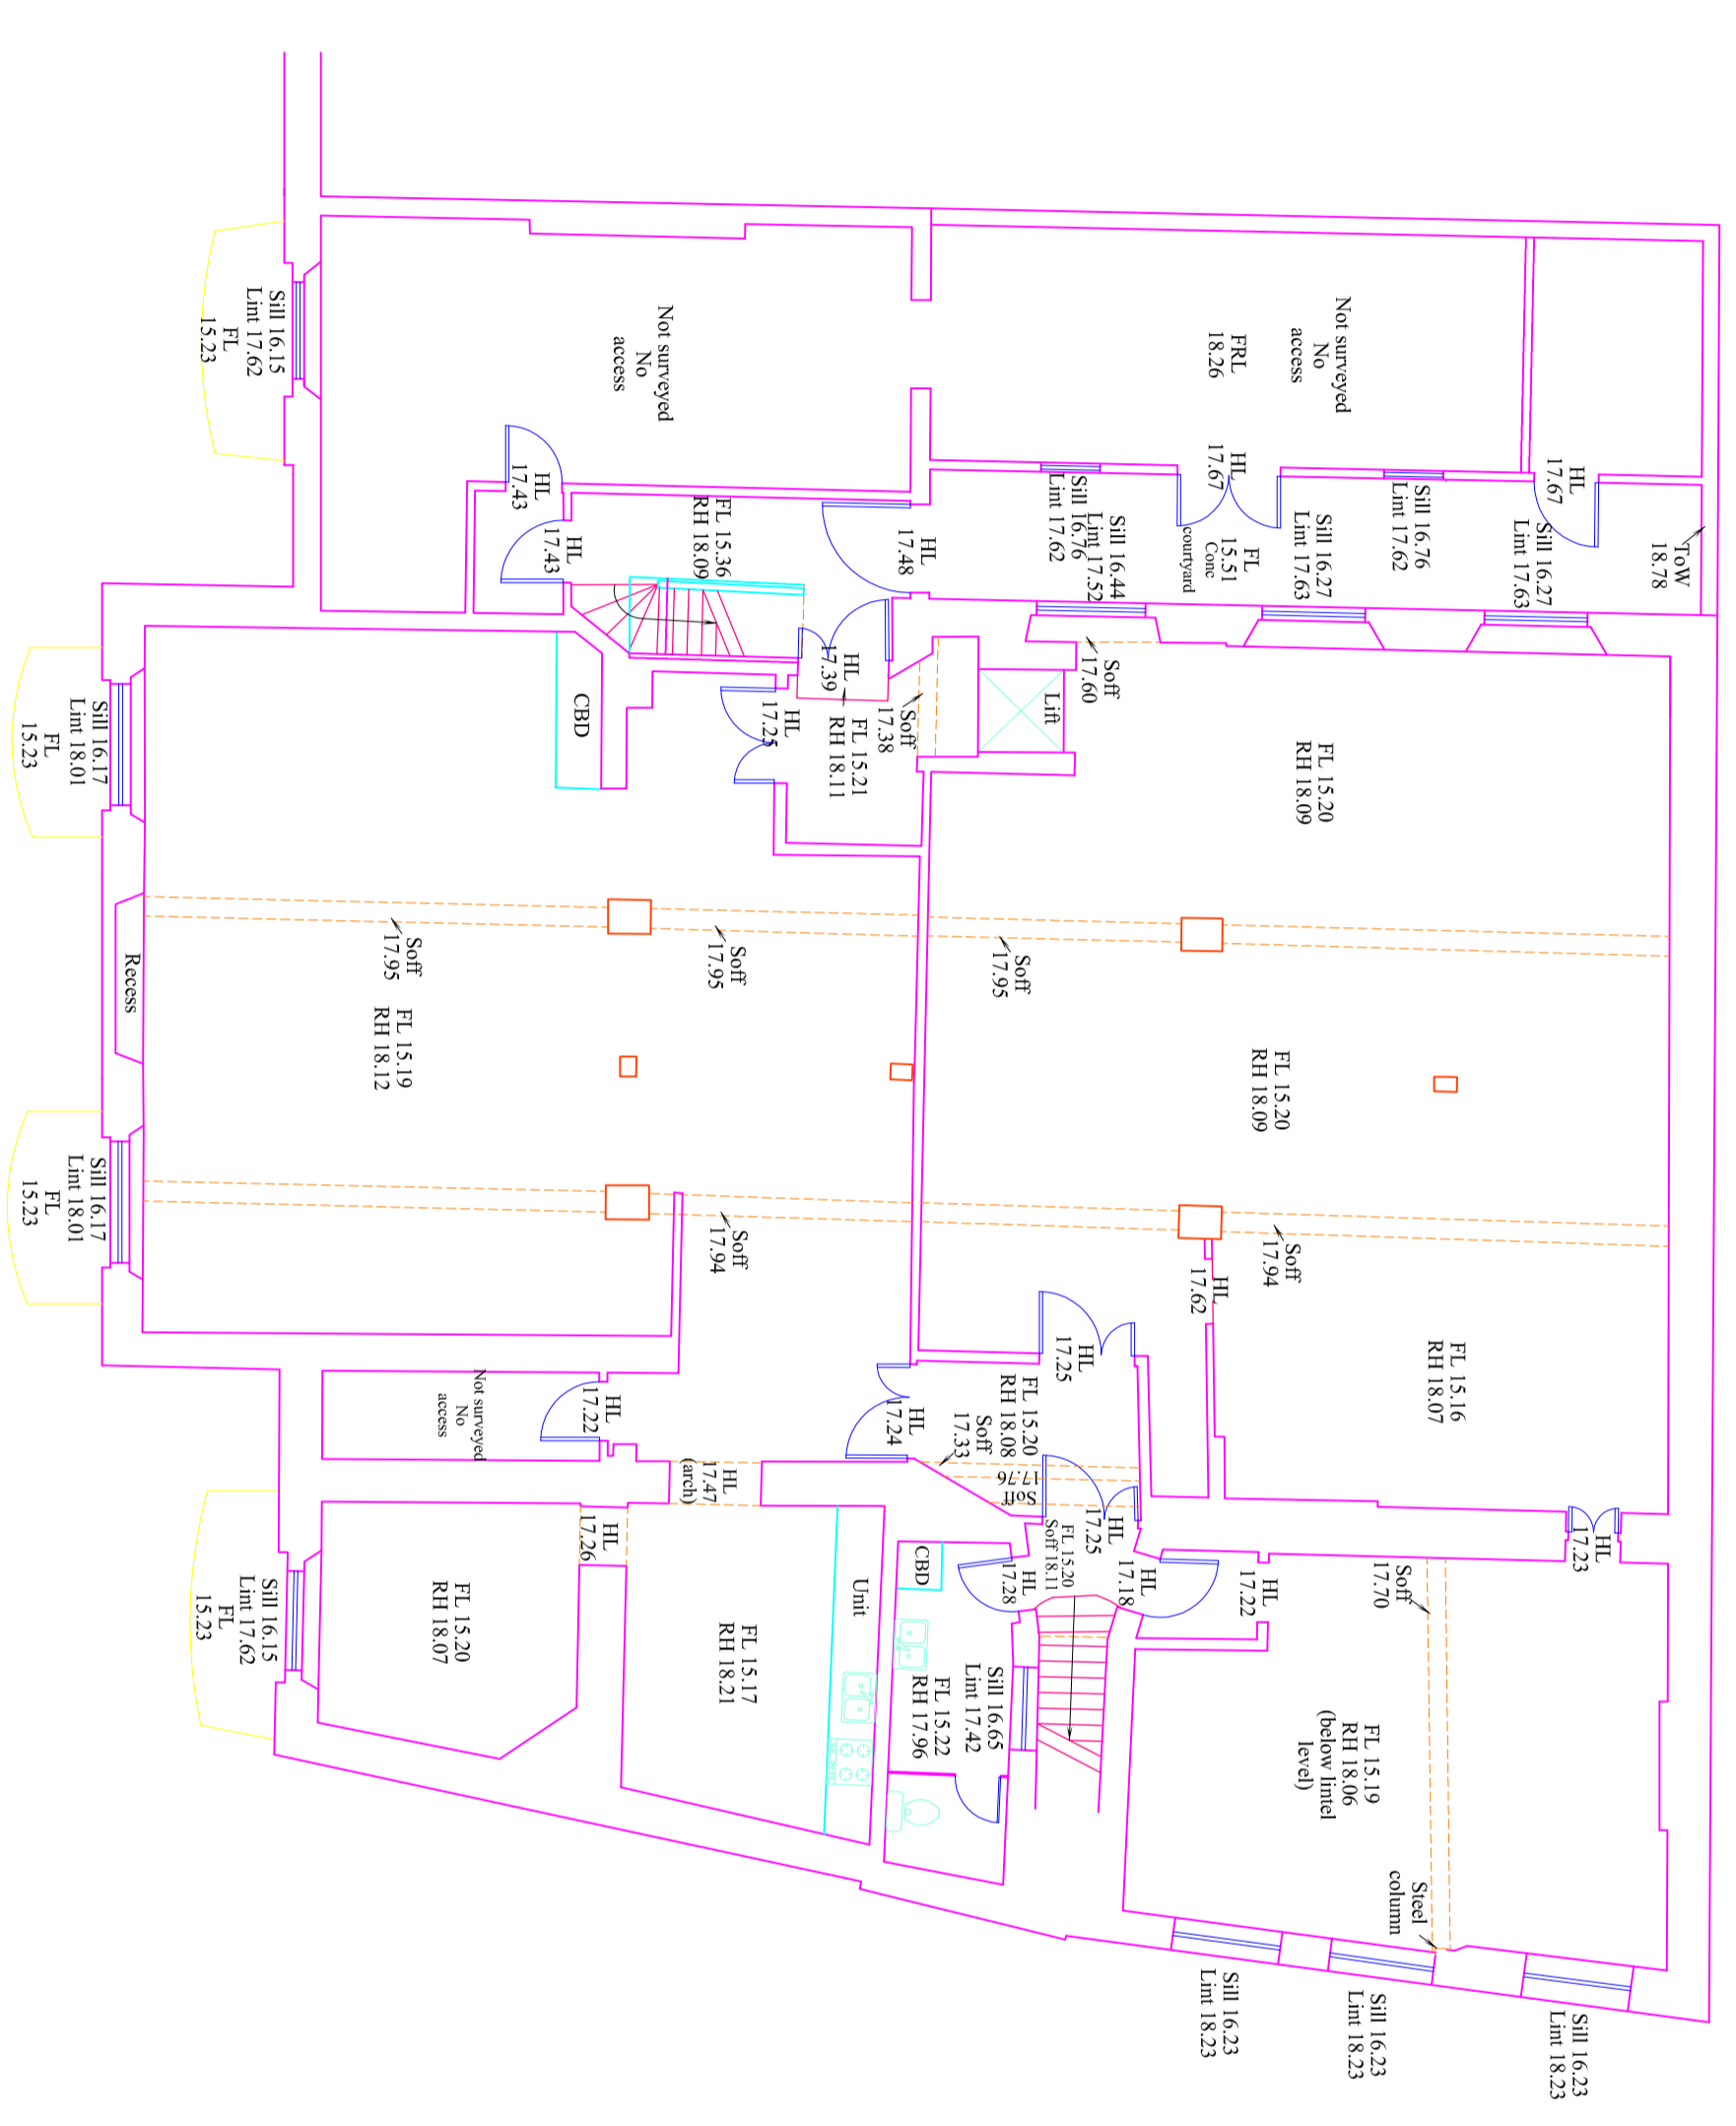

Basement

Fit point

Surveyed for
BROOKS MURRAY ARCHITECTS LTD
 8-10 Newnorth Place
 London
 EC2A 4JA
 Tel: 020 77399955 Fax: 020 77399944

Survey at
51 CALTHORPE STREET
 LONDON
FLOOR PLANS

File: BRM312	Sheet 1 of 4
Scale 1:100 (A2 Sheet)	
Date of survey: March 2012	

Centre Line Surveys London
 1 Cleeve House
 Brimscombe
 Stroud
 GL5 2QW
 Tel: 01453 889437
 e-mail: centline@bfinetnet.com

Drwg. No. 939 - P1 - 003 Rev

