


LEGEND

CBD	Cupboard
FL	Floor level
HL	Head level
Lint	Lintel level
RH	Room height
Sill	Sill level
Soft	Softfit level
ToW	Top of wall
VP	Vent pipe

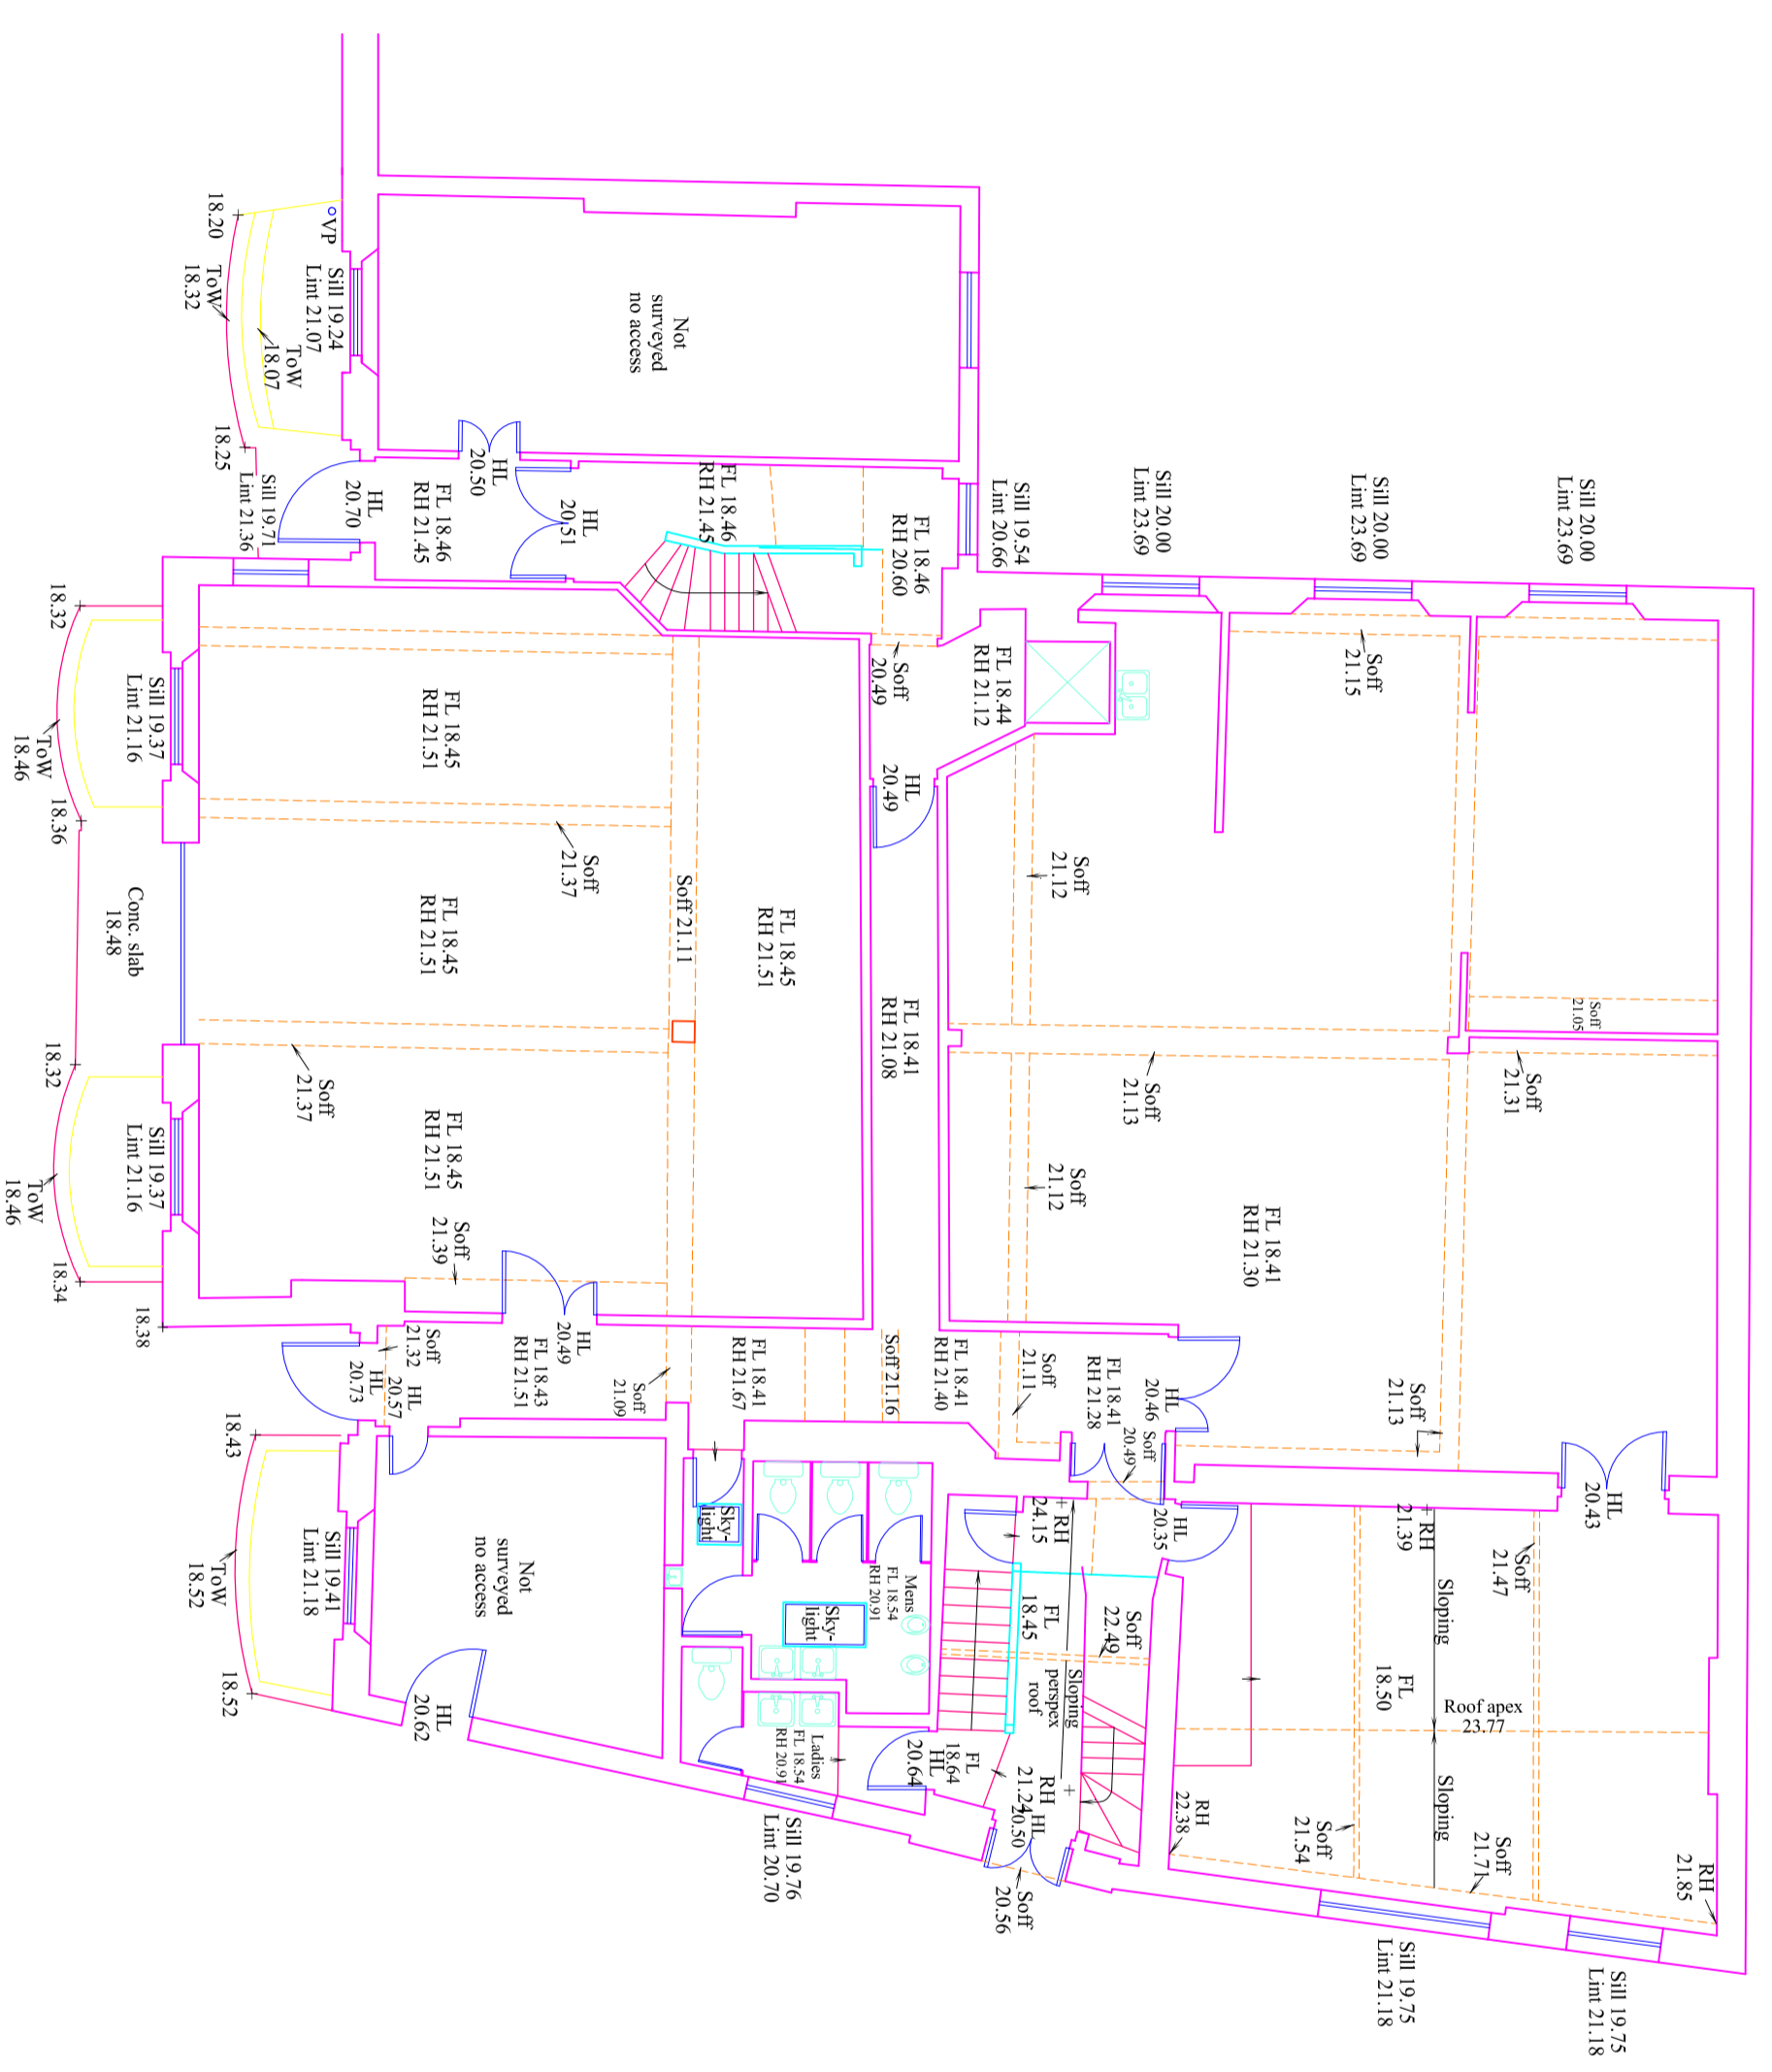

Ground floor

Fit
point

Surveyed for
BROOKS MURRAY ARCHITECTS LTD
8-10 Newnorth Place
London
EC2A 4JA
Tel: 020 77399955 Fax: 020 77399944

Survey at
51 CALTHORPE STREET
LONDON
FLOOR PLANS

File: BRM312	Sheet 2 of 4
Scale 1:100 (A2 Sheet)	
Date of survey: March 2012	

Centre Line Surveys London
1 Cleeve House
Brinscombe
Stroud
GL5 2QW
Tel: 01453 889437
e-mail: centline@bfinetnet.com

Drwg. No. 939 - P1 - 004 Rev

